


FED. ROAD DIST. NO.	STATE	FED. AID PROJ. NO.	FISCAL YEAR	SHEET NO.	TOTAL SHEETS
HAWAII	HAW.	ARR-031-1 (11)	2009	30	31

STRIPING AND RAISED PAVEMENT MARKERS SUMMARY

LOCATION (Piilani Highway @ Station)	PAVEMENT STRIPING (L.F.)					DISTANCE (Ft.)	PAVEMENT MARKERS (Ea.)				12" WHITE STOP BAR (Per Lane)	ARROW (Ea.)	YIELD (Per Lane)	CROSS WALK (Per Lane)	BIKE (Ea.)	WORDS (Ea.)	COMMENT
	4" Yellow (Double)	4" White	8" White	12" White	12" Yellow		A	C	D	H							
	660+75 to 683+00	2155	5320	1170	120		21	2225	502	242							
683+00 to 705+00	2610	4850	462	65	207	2200	476	264	78	42	2	11	2	0	5	1	
705+00 to 727+00	2408	5265	635	83	182	2200	499	184	78	60	3	12	1	0	5	0	
727+00 to 749+00	2730	4800	972	79	55	2200	421	275	79	58	4	10	1	0	2	3	
749+00 to 771+00	3050	5160	595	60	132	2200	491	283	60	92	9	20	2	11	4	1	
771+00 to 793+00	2519	4400	0	14	14	2200	440	220	94	32	0	0	0	0	0	0	
793+00 to 74+00 (AH)	3005	5362	840	60	55	2315.80	467	293	76	75	3	29	1	0	5	1	
74+00 to 85+00	1068	3185	337	56	0	1100	51	110	50	0	6	12	2	9	7	0	

ORIGINAL PLAN	DATE
SURVEY PLOTTED BY	
DESIGNED BY	
DESIGNED BY S.K.	
QUANTITIES BY	
CHECKED BY	
NOTE BOOK	
No.	

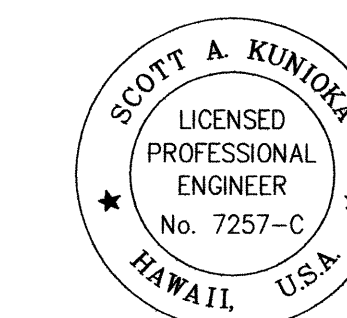

LICENSE EXPIRATION DATE: 4/30/10
 THIS WORK WAS PREPARED BY ME
 OR UNDER MY SUPERVISION
Scott A. Kunioka
 SHIMABUKURO, ENDO & YOSHIZAKI, INC.
 1126 12TH Avenue
 Honolulu, Hawaii 96816

STATE OF HAWAII
 DEPARTMENT OF TRANSPORTATION
 HIGHWAYS DIVISION

**SIGNING AND STRIPING
 SUMMARY - 1**

PIILANI HIGHWAY PAVEMENT PREVENTIVE
 MAINTENANCE, LIPOA ST. TO KILOHANA DR.
 Fed. Aid Project No. ARR-031-1 (11)

Scale: None Date: APRIL 2009

