
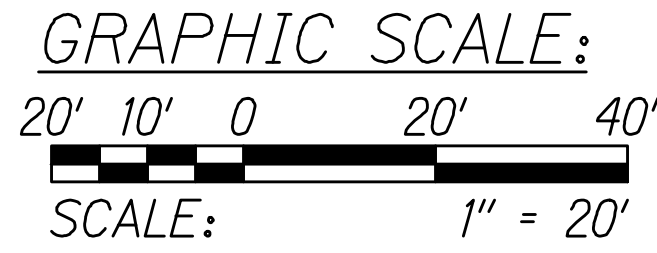
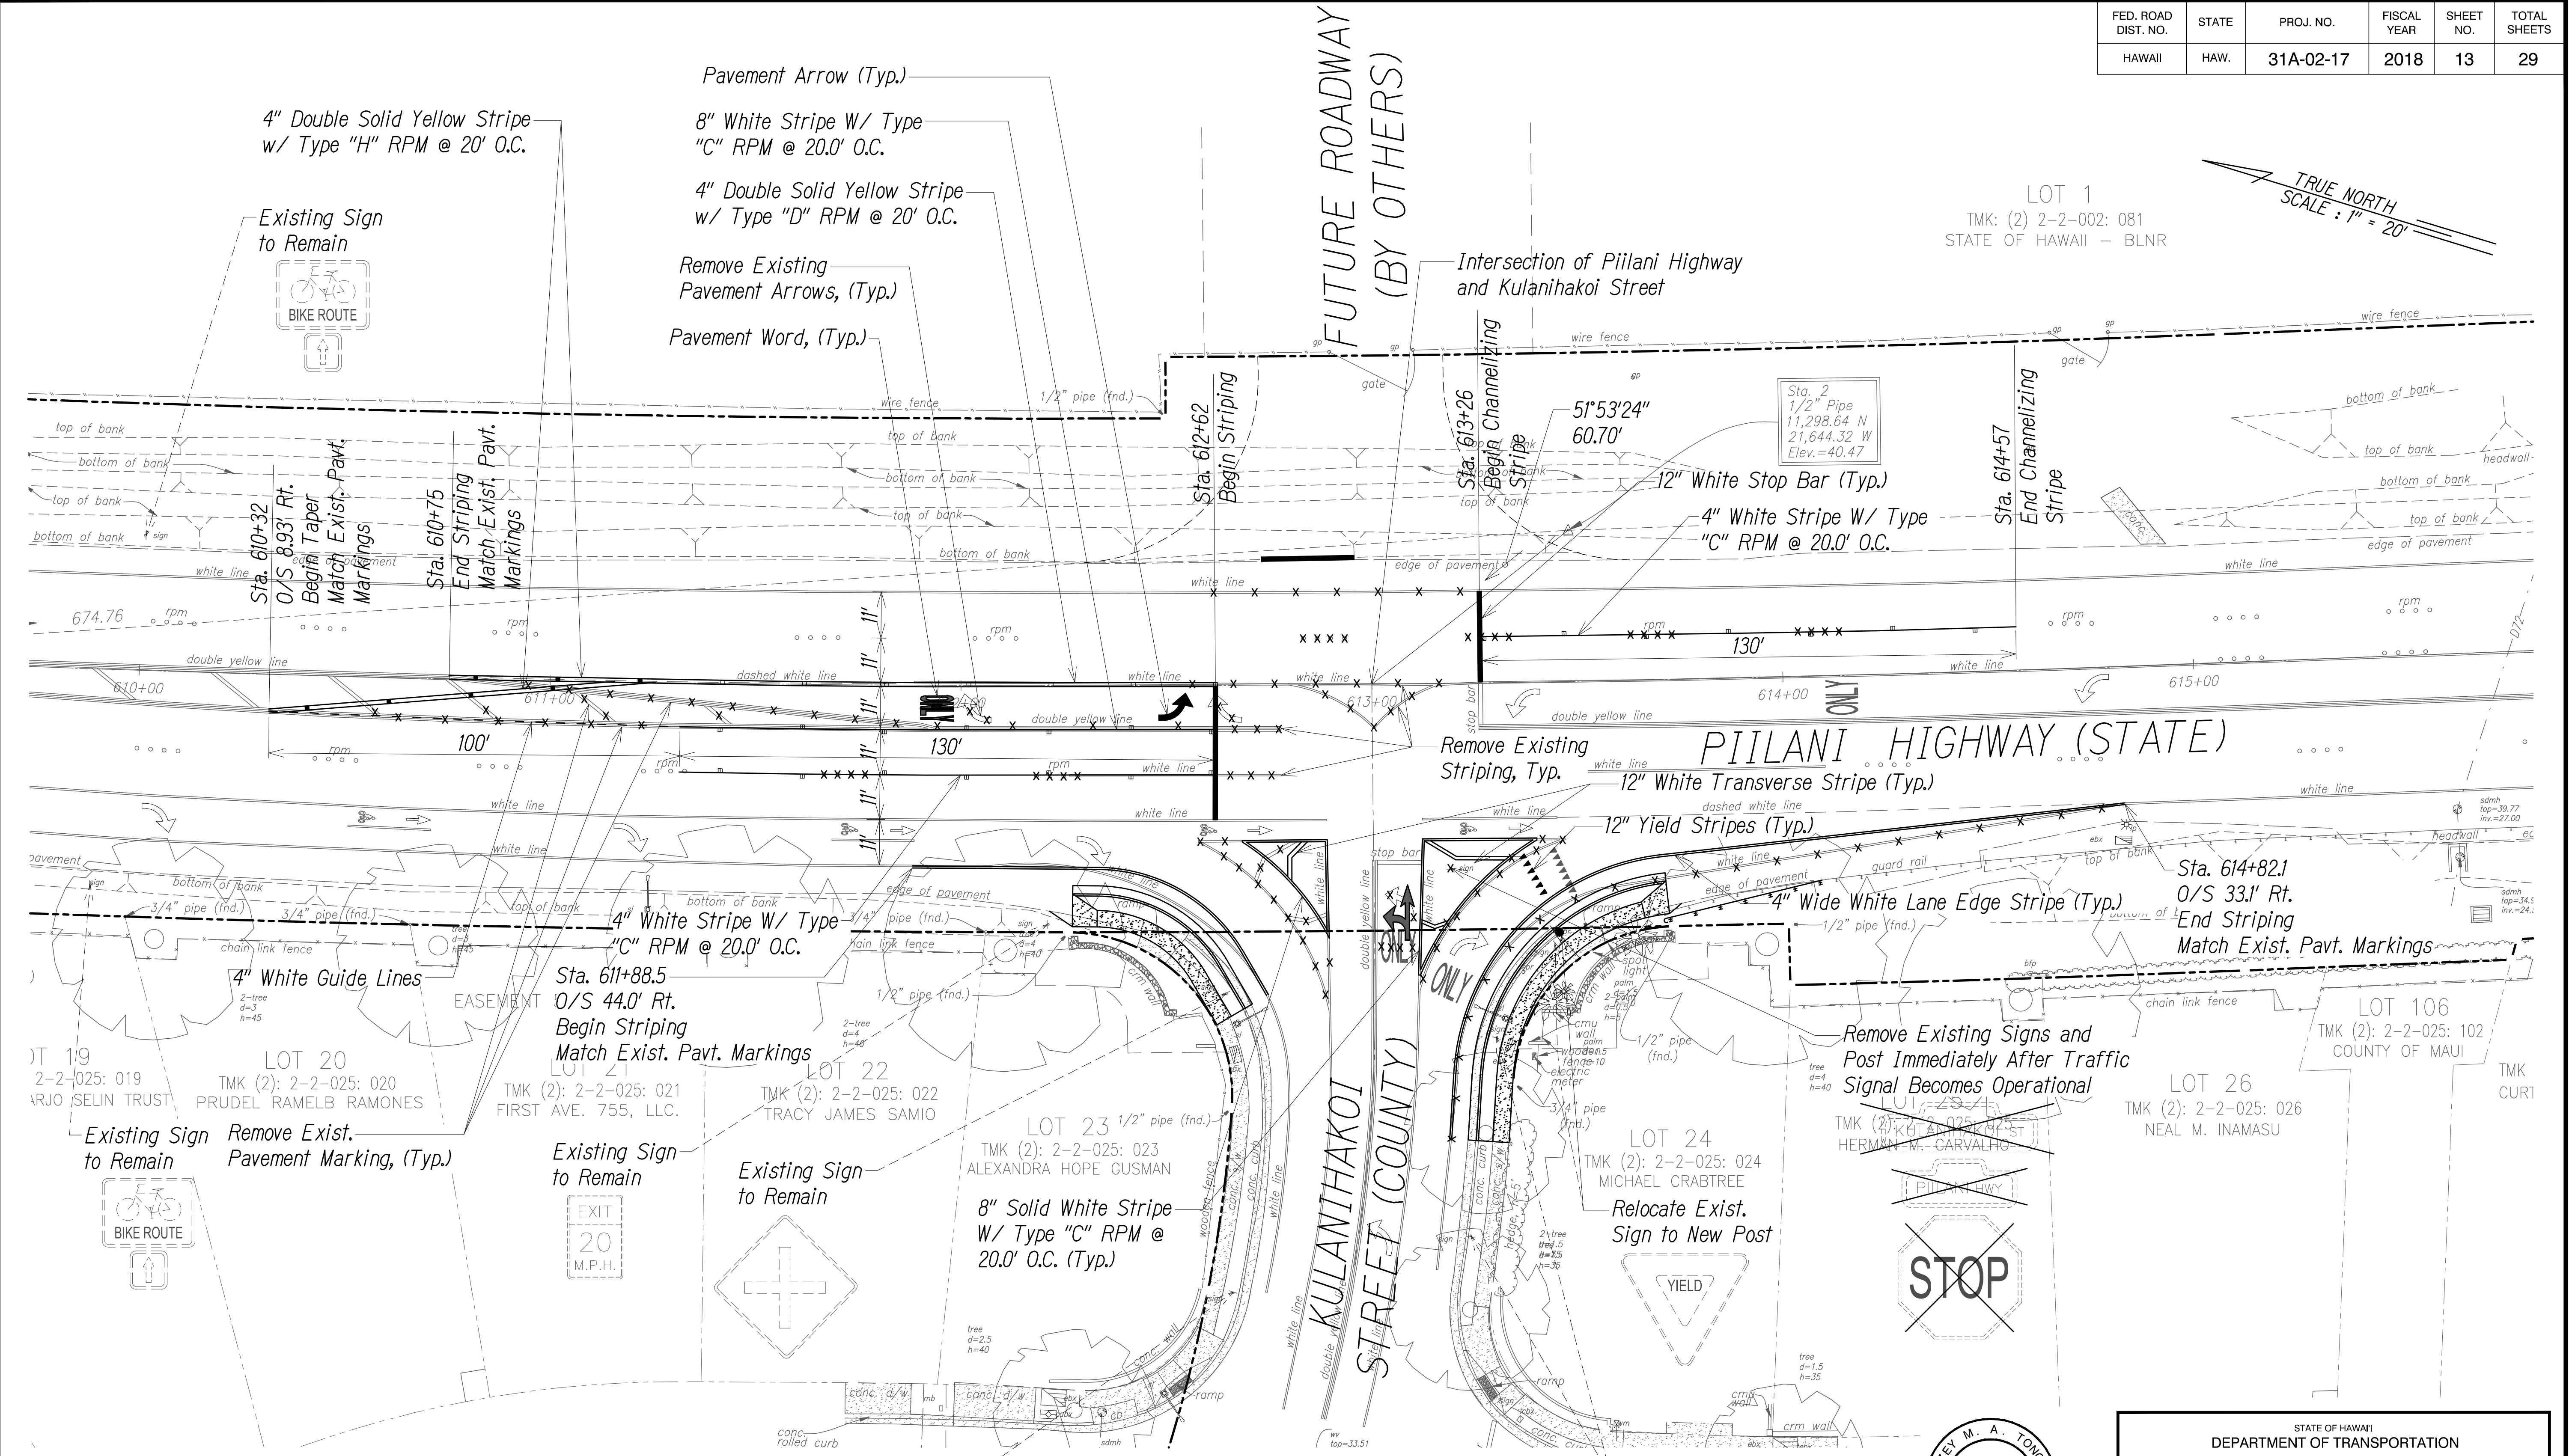



FED. ROAD DIST. NO.	STATE	PROJ. NO.	FISCAL YEAR	SHEET NO.	TOTAL SHEETS
HAWAII	HAW.	31A-02-17	2018	13	29

LOT 1  
 TMK: (2) 2-2-002: 081  
 STATE OF HAWAII - BLNR

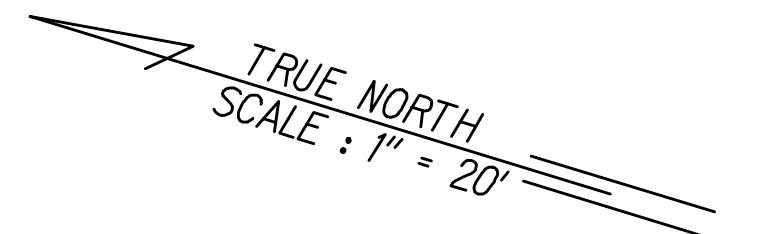

**SIGNING AND STRIPING PLAN**  
 Scale: 1" = 20'

SURVEY PLOTTED BY	DATE
DESIGNED BY	
NOTED BY	
CHECKED BY	
NO.	

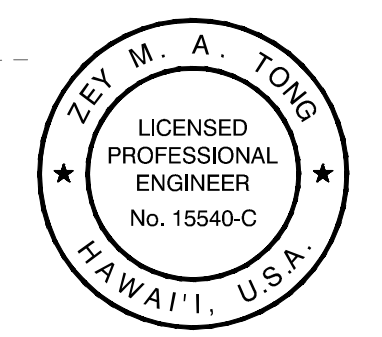

THIS WORK WAS PREPARED BY ME OR UNDER MY SUPERVISION.  
 Zey Tong  
 APRIL 30, 2020  
 LIC. EXP. DATE

STATE OF HAWAII  
 DEPARTMENT OF TRANSPORTATION  
 HIGHWAYS DIVISION

**SIGNING AND STRIPING PLAN**

*Piilani Highway Improvements  
 Vicinity of Kulanihakai Street  
 Project No. 31A-02-17*

Scale: As Shown Date: Mar 2018  
 SHEET No. C-12 OF 24 SHEETS