



FED. ROAD DIST. NO.	STATE	FEDERAL AID PROJ. NO.	FISCAL YEAR	SHEET NO.	TOTAL SHEETS
HAWAII	HAW.	CMAQ-031-1(012)	2013	20	54

BEGIN PROJECT
Project No. CMAQ-031-1(012)
Sta. (-)13+00 OHUKAI ROAD

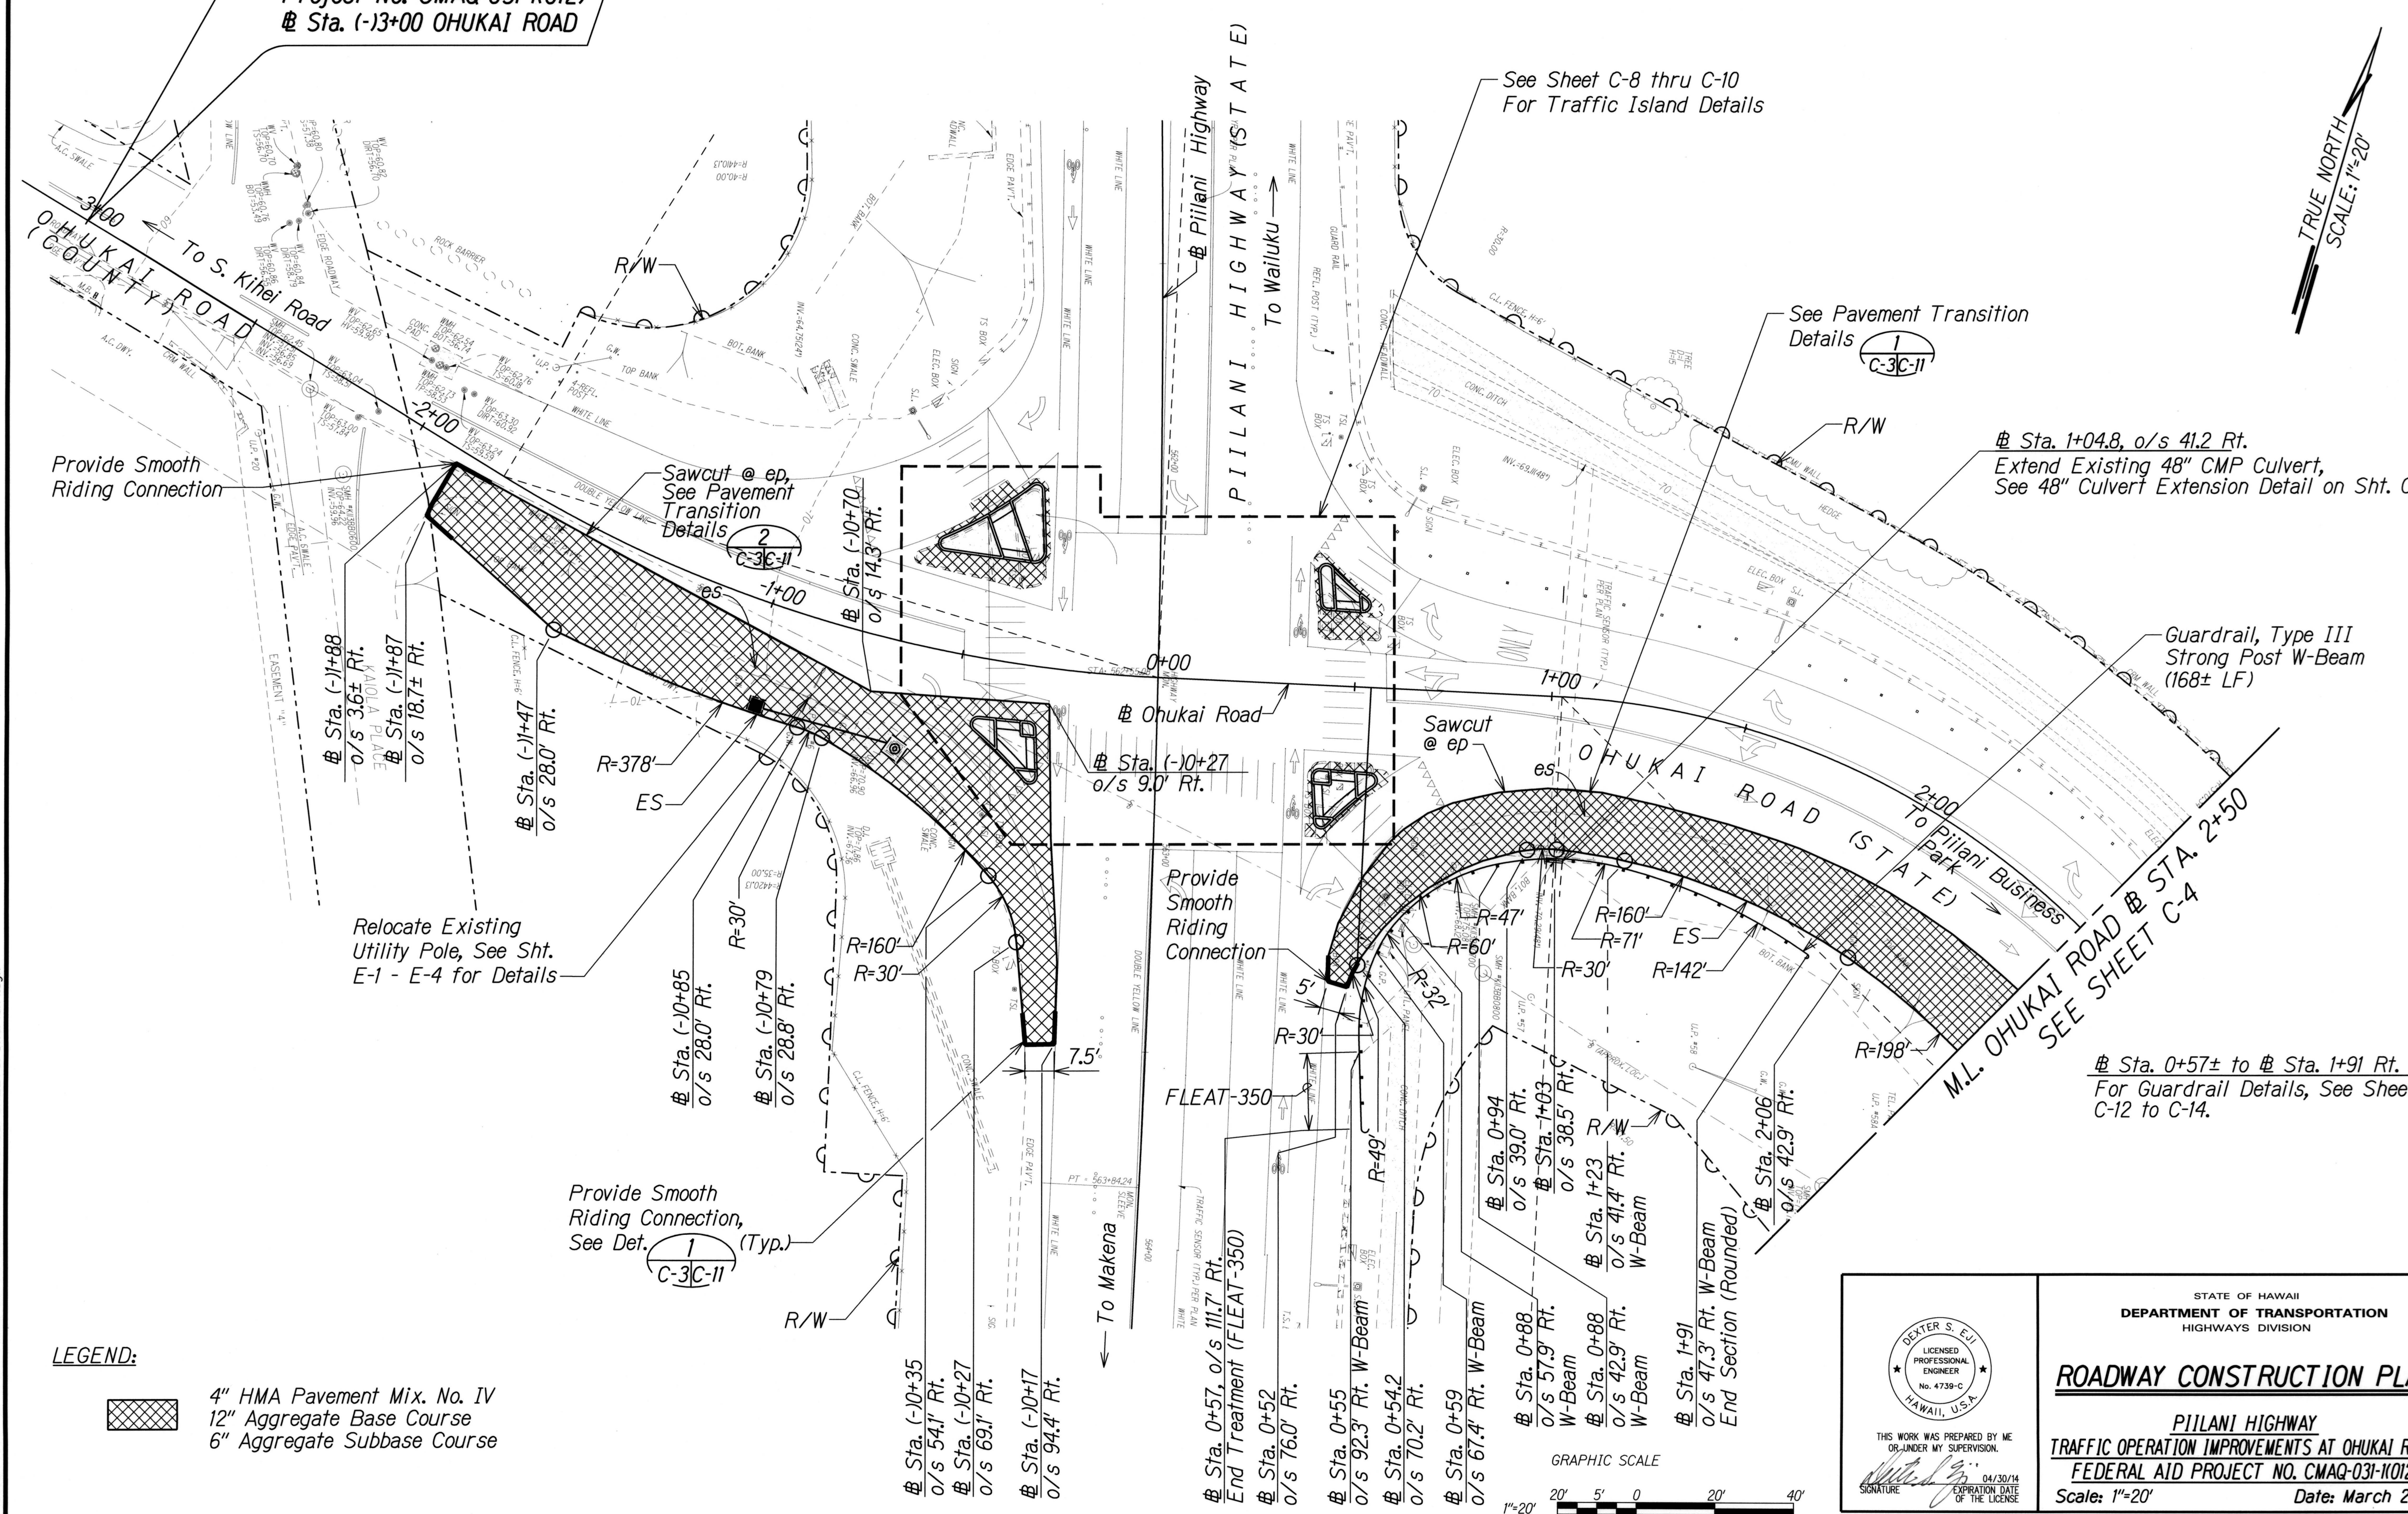

LEGEND:

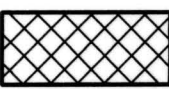

4" HMA Pavement Mix, No. IV
12" Aggregate Base Course
6" Aggregate Subbase Course

ORIGINAL PLAN	DATE
DRAWN BY	
CHECKED BY	
NOTED BY	
QUANTITIES BY	
CHECKED BY	

DEXTER S. ELLIOTT
LICENSED PROFESSIONAL ENGINEER
No. 4739-C
HAWAII, U.S.A.

THIS WORK WAS PREPARED BY ME OR UNDER MY SUPERVISION.
DATE: 04/30/14
SIGNATURE: [Signature]
EXPIRATION DATE OF THE LICENSE


STATE OF HAWAII
DEPARTMENT OF TRANSPORTATION
HIGHWAYS DIVISION

ROADWAY CONSTRUCTION PLAN

PILLANI HIGHWAY
TRAFFIC OPERATION IMPROVEMENTS AT OHUKAI ROAD
FEDERAL AID PROJECT NO. CMAQ-031-1(012)

Scale: 1"=20' Date: March 2013

FED. ROAD DIST. NO.	STATE	FEDERAL AID PROJ. NO.	FISCAL YEAR	SHEET NO.	TOTAL SHEETS
HAWAII	HAW.	CMAQ-031-K012	2013	21	54

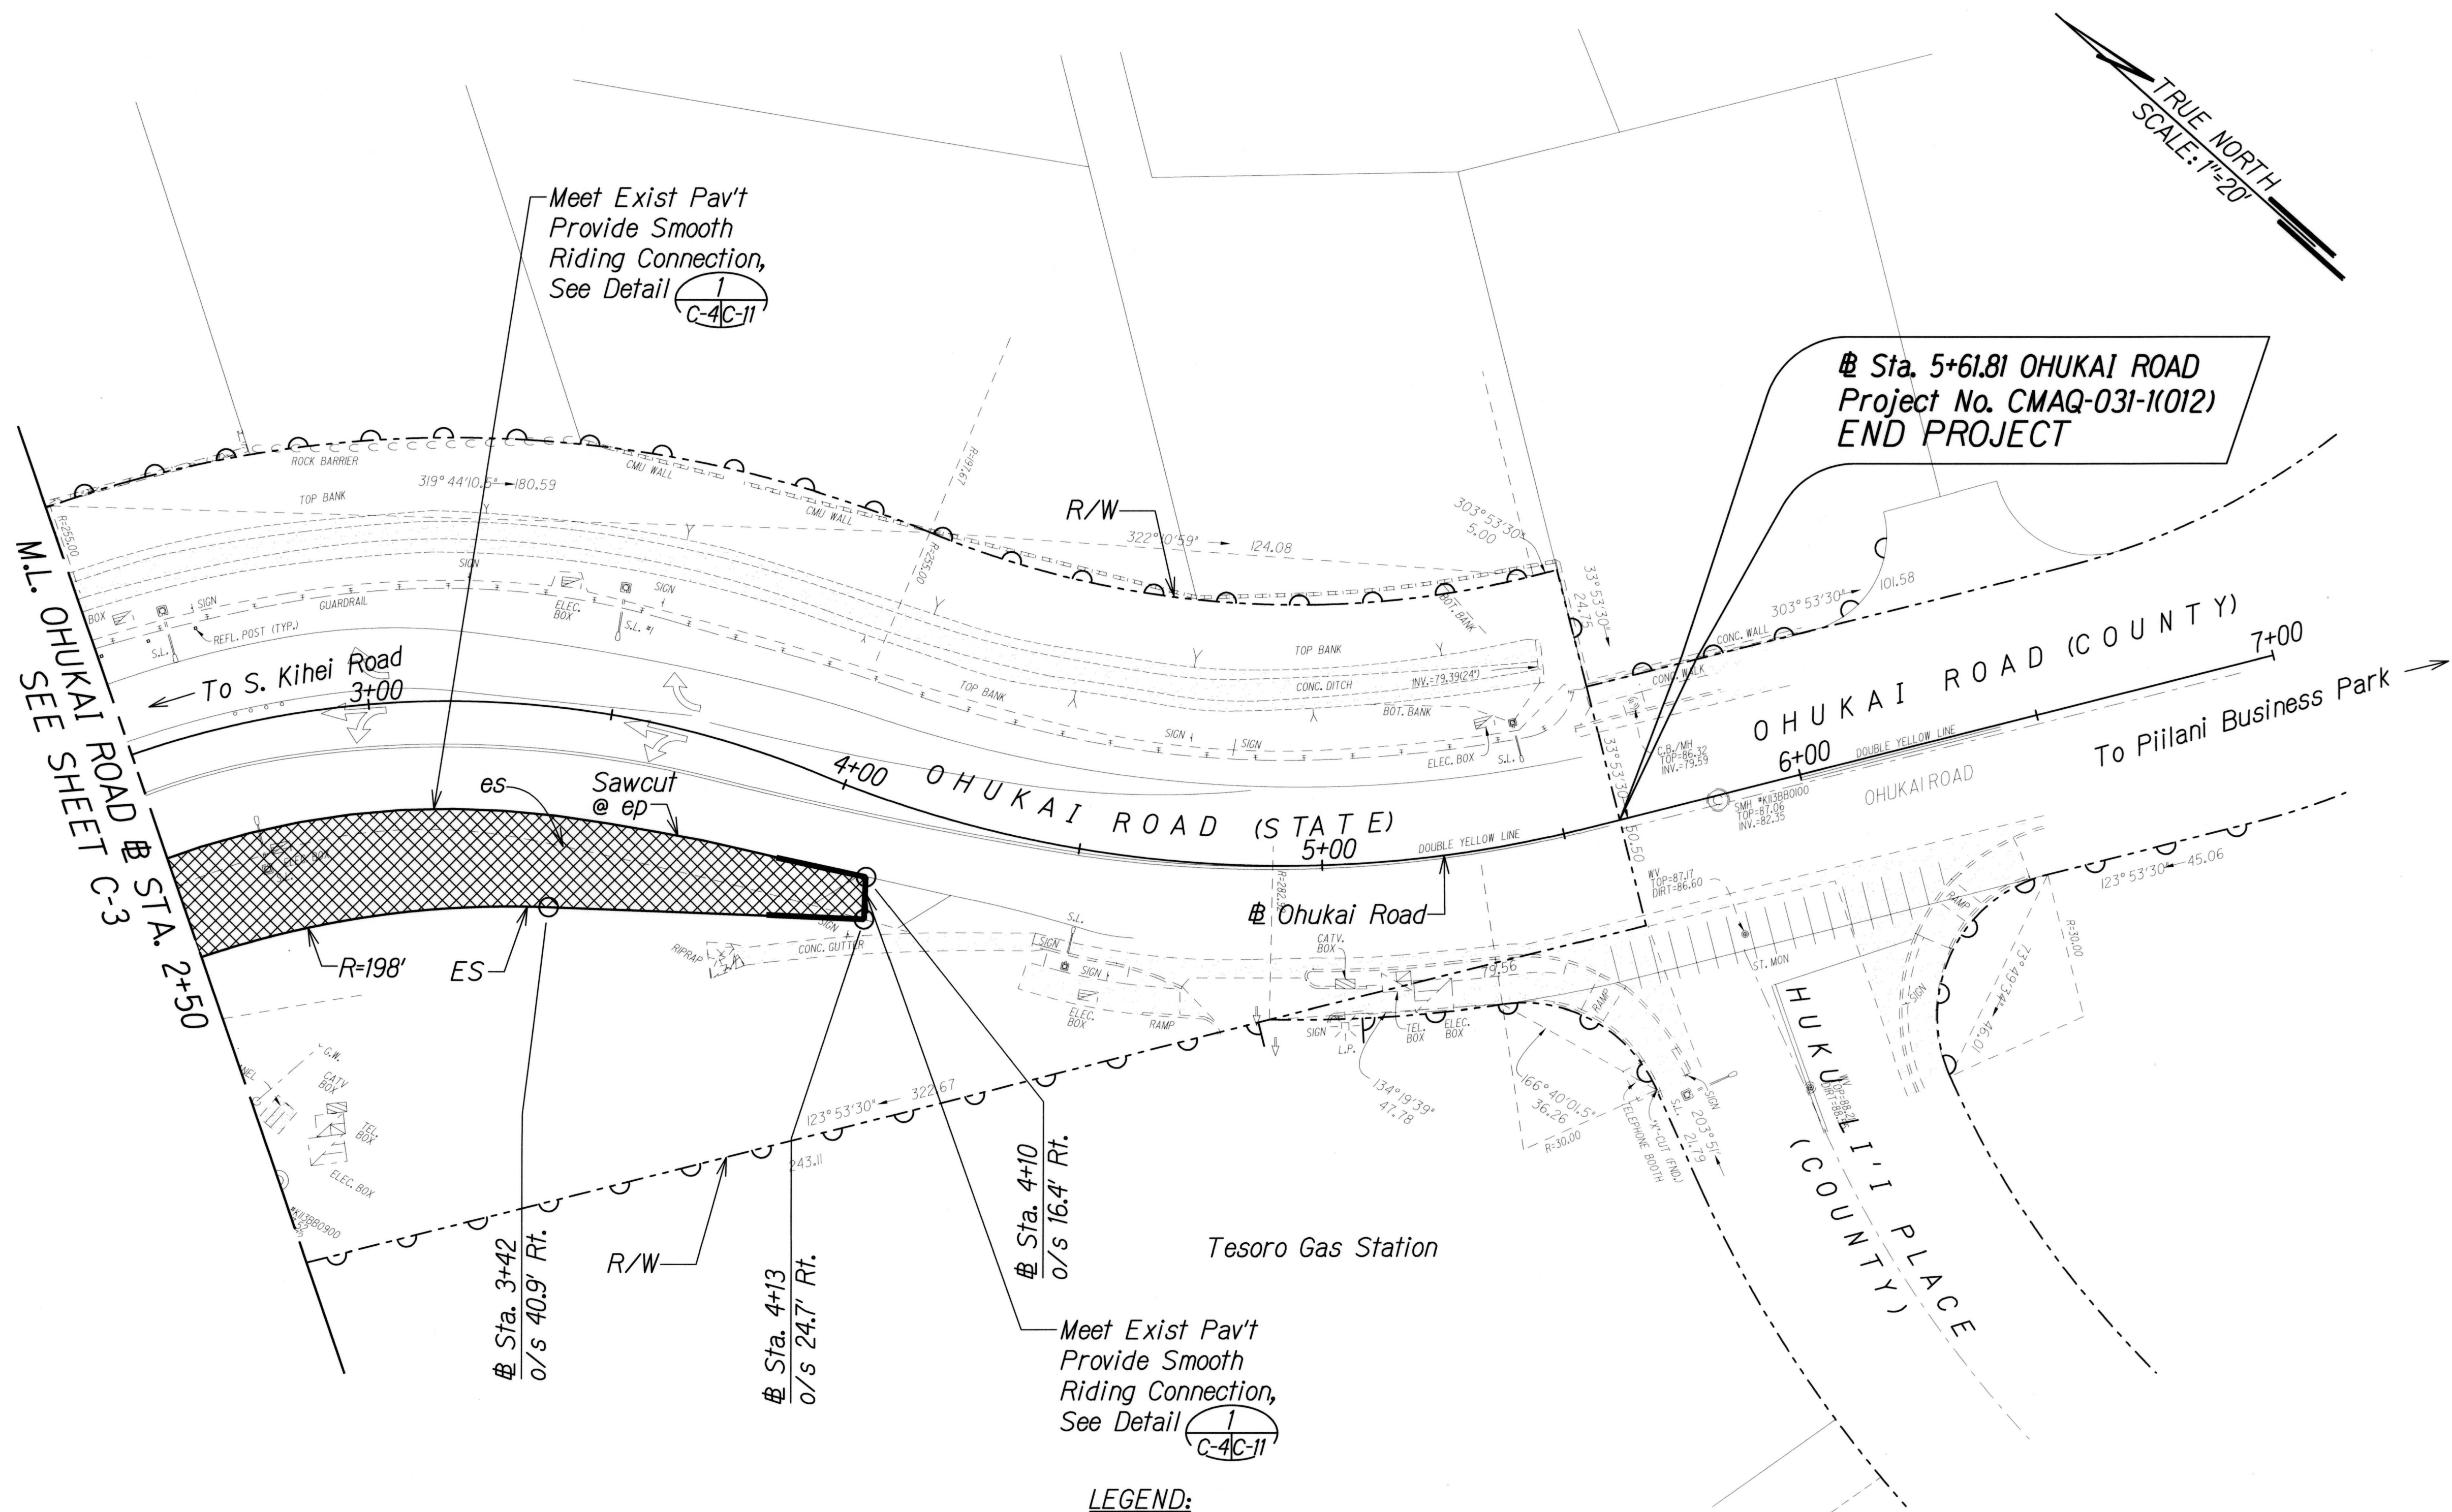

DATE	____
SURVEY PLOTTED BY	____
DRAWN BY	____
DESIGNED BY	____
QUANTITIES BY	____
CHECKED BY	____
NO.	____

T:\16392A-TRAFFIC OPERATION IMPROVEMENTS-MAUI\CADD\SHEETS\SitePlan-2.dgn

DEXTER S. EJI
LICENSED PROFESSIONAL ENGINEER
No. 4739-C
HAWAII, U.S.A.

THIS WORK WAS PREPARED BY ME OR UNDER MY SUPERVISION.

SIGNATURE: *[Signature]* EXPIRATION DATE OF THE LICENSE: 04/30/14

STATE OF HAWAII
DEPARTMENT OF TRANSPORTATION
HIGHWAYS DIVISION

ROADWAY CONSTRUCTION PLAN

PIILANI HIGHWAY
TRAFFIC OPERATION IMPROVEMENTS AT OHUKAI ROAD
FEDERAL AID PROJECT NO. CMAQ-031-K012

Scale: 1"=20' Date: March 2013