



FED. ROAD DIST. NO.	STATE	FEDERAL AID PROJ. NO.	FISCAL YEAR	SHEET NO.	TOTAL SHEETS
HAWAII	HAW.	CMAQ-031-K012	2013	25	54

TRUE NORTH
SCALE: 1"=10'

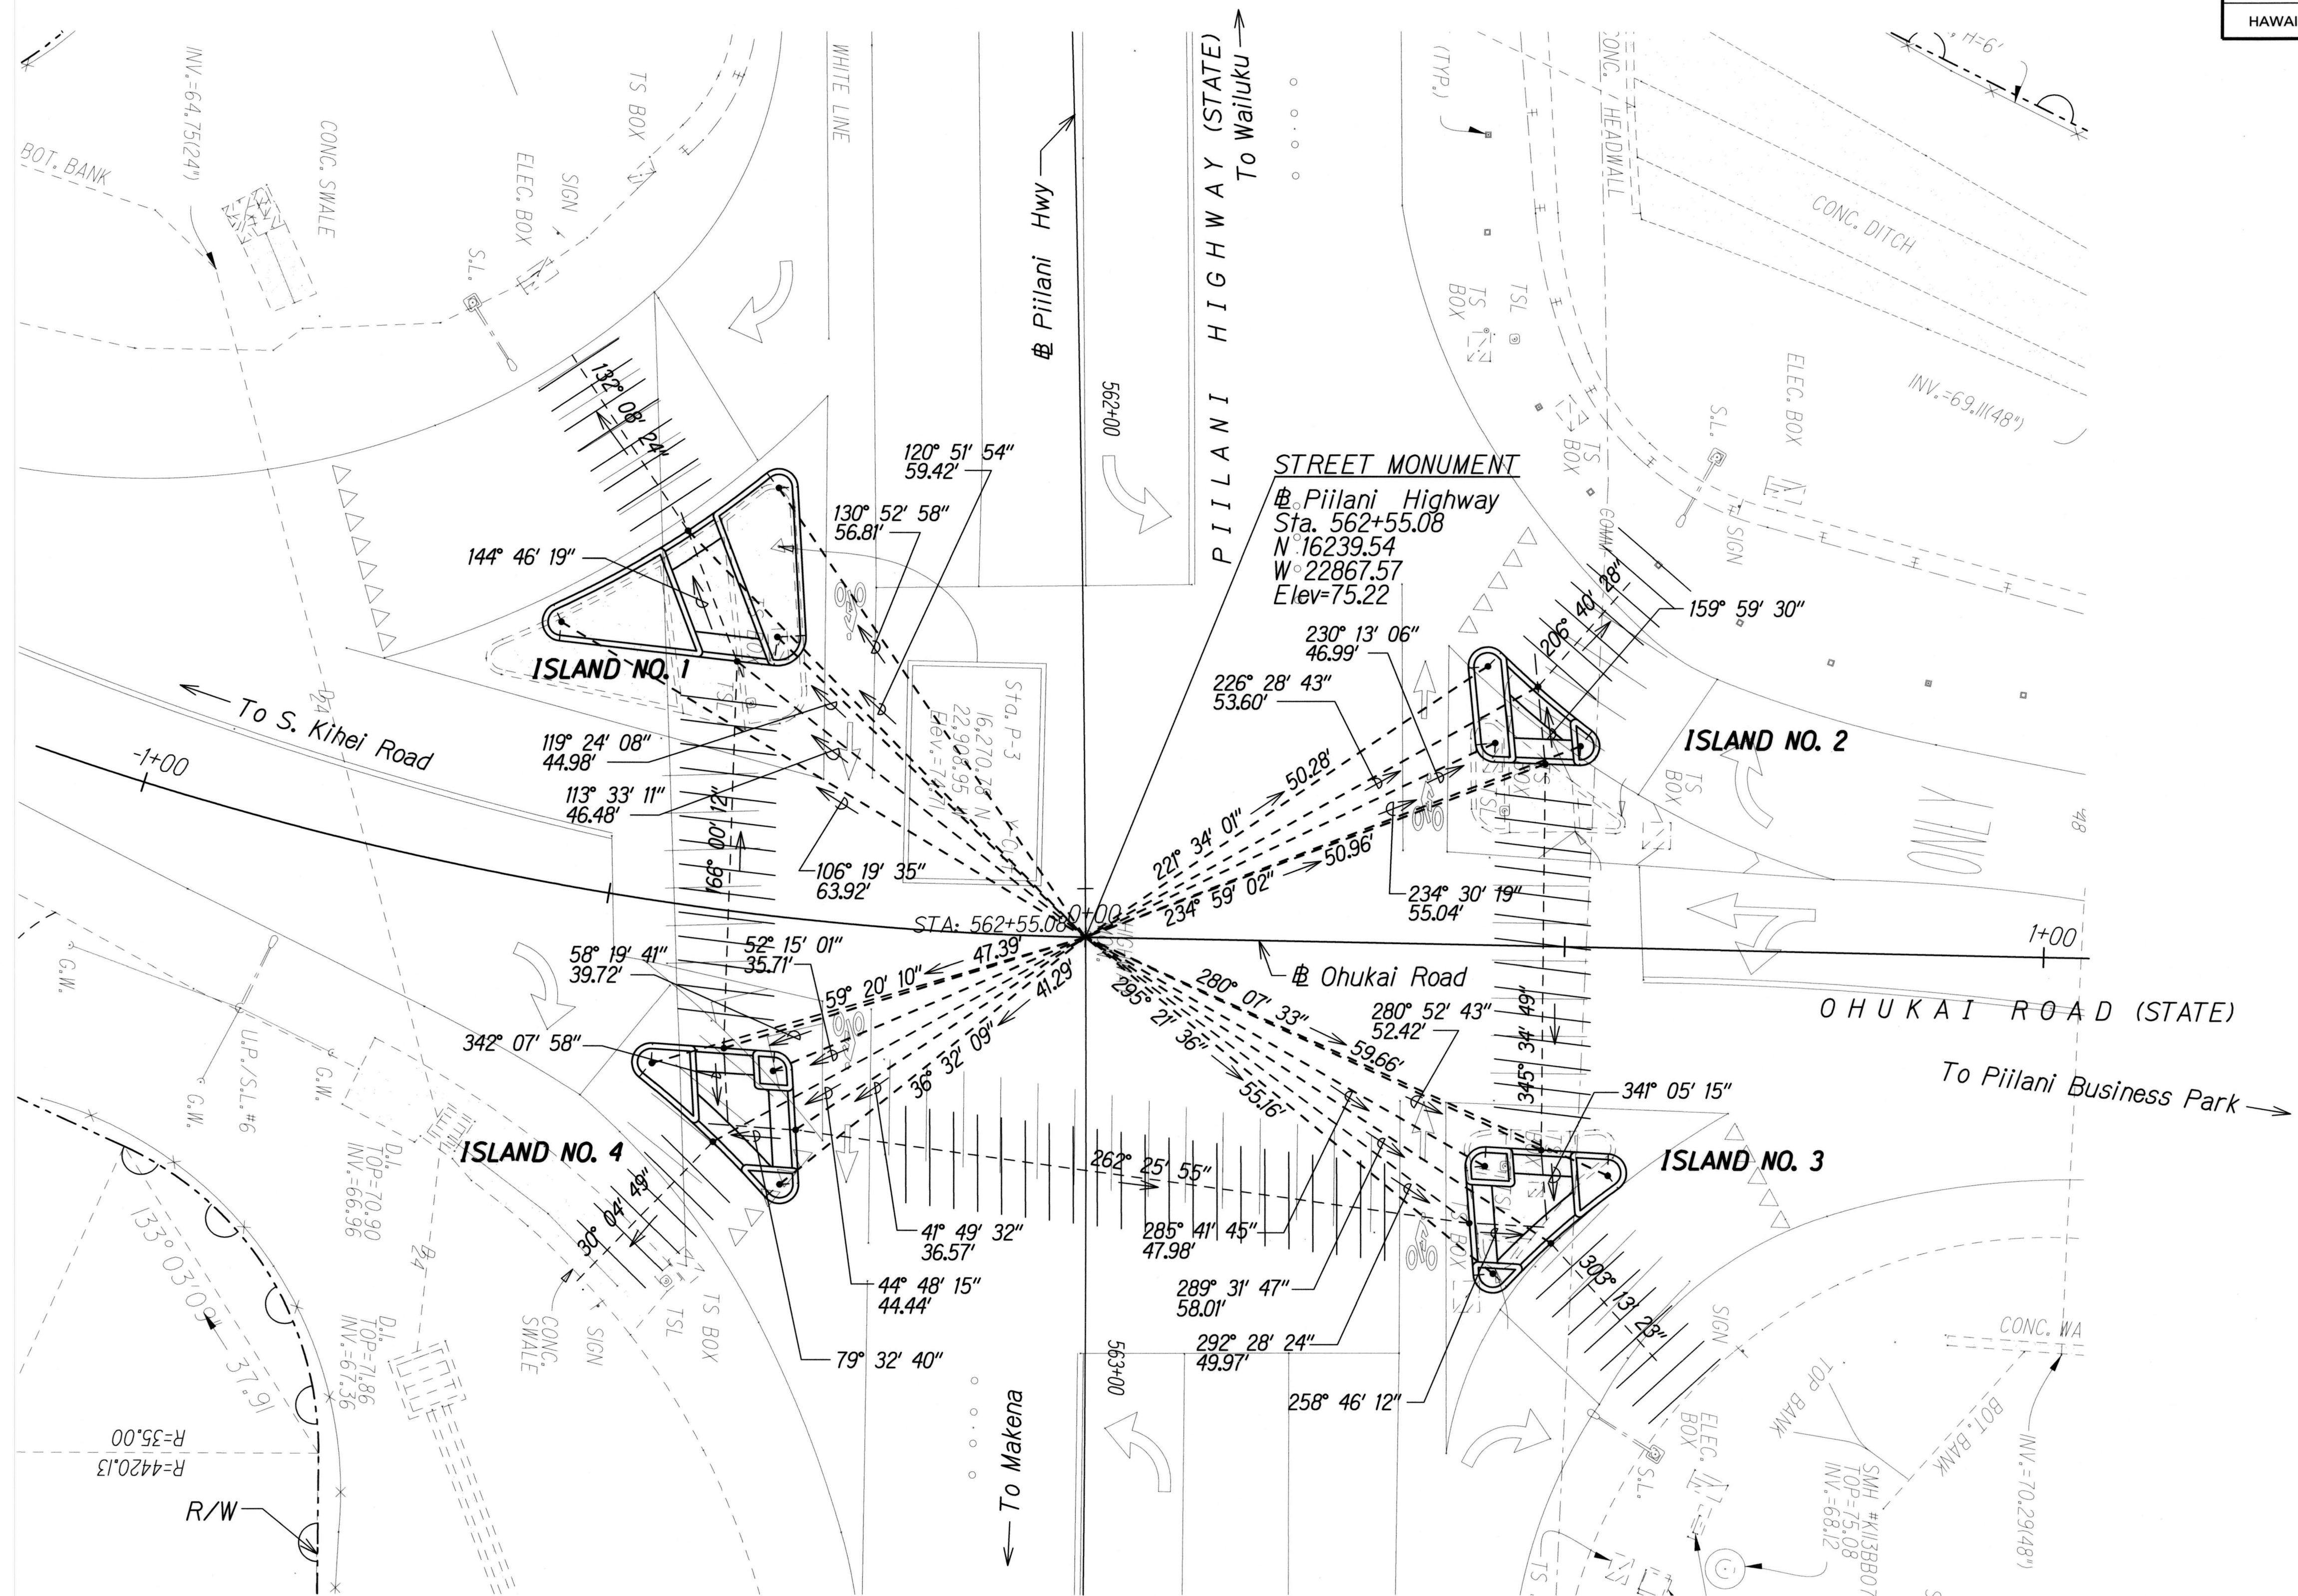

DATE	_____
SURVEY PLOTTED BY	_____
DRAWN BY	_____
DESIGNED BY	_____
CHECKED BY	_____
NOTED BY	_____
NO.	_____

T:\16392A-TRAFFIC OPERATIONS IMPROVEMENTS-MAUI\CADD\SHEETS\CurbRamp-001.dgn

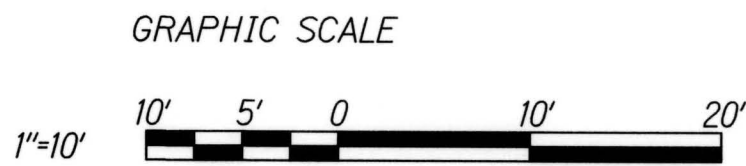

DEXTER S. EUI
LICENSED PROFESSIONAL ENGINEER
No. 4739-C
HAWAII, U.S.A.

THIS WORK WAS PREPARED BY ME OR UNDER MY SUPERVISION.
SIGNATURE: _____
EXPIRATION DATE OF THE LICENSE: 04/30/14



STATE OF HAWAII
DEPARTMENT OF TRANSPORTATION
HIGHWAYS DIVISION

TRAFFIC ISLAND PLAN





PIILANI HIGHWAY
TRAFFIC OPERATION IMPROVEMENTS AT OHUKAI ROAD
FEDERAL AID PROJECT NO. CMAQ-031-K012

Scale: 1"=10' Date: March 2013

SHEET No. C-8 OF 29 SHEETS

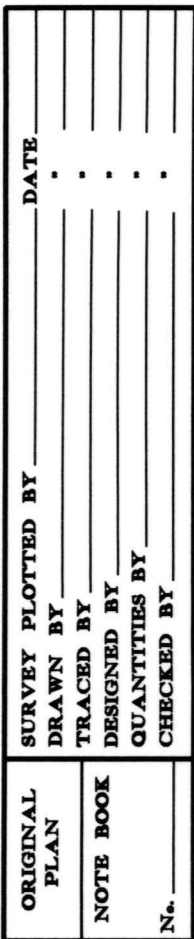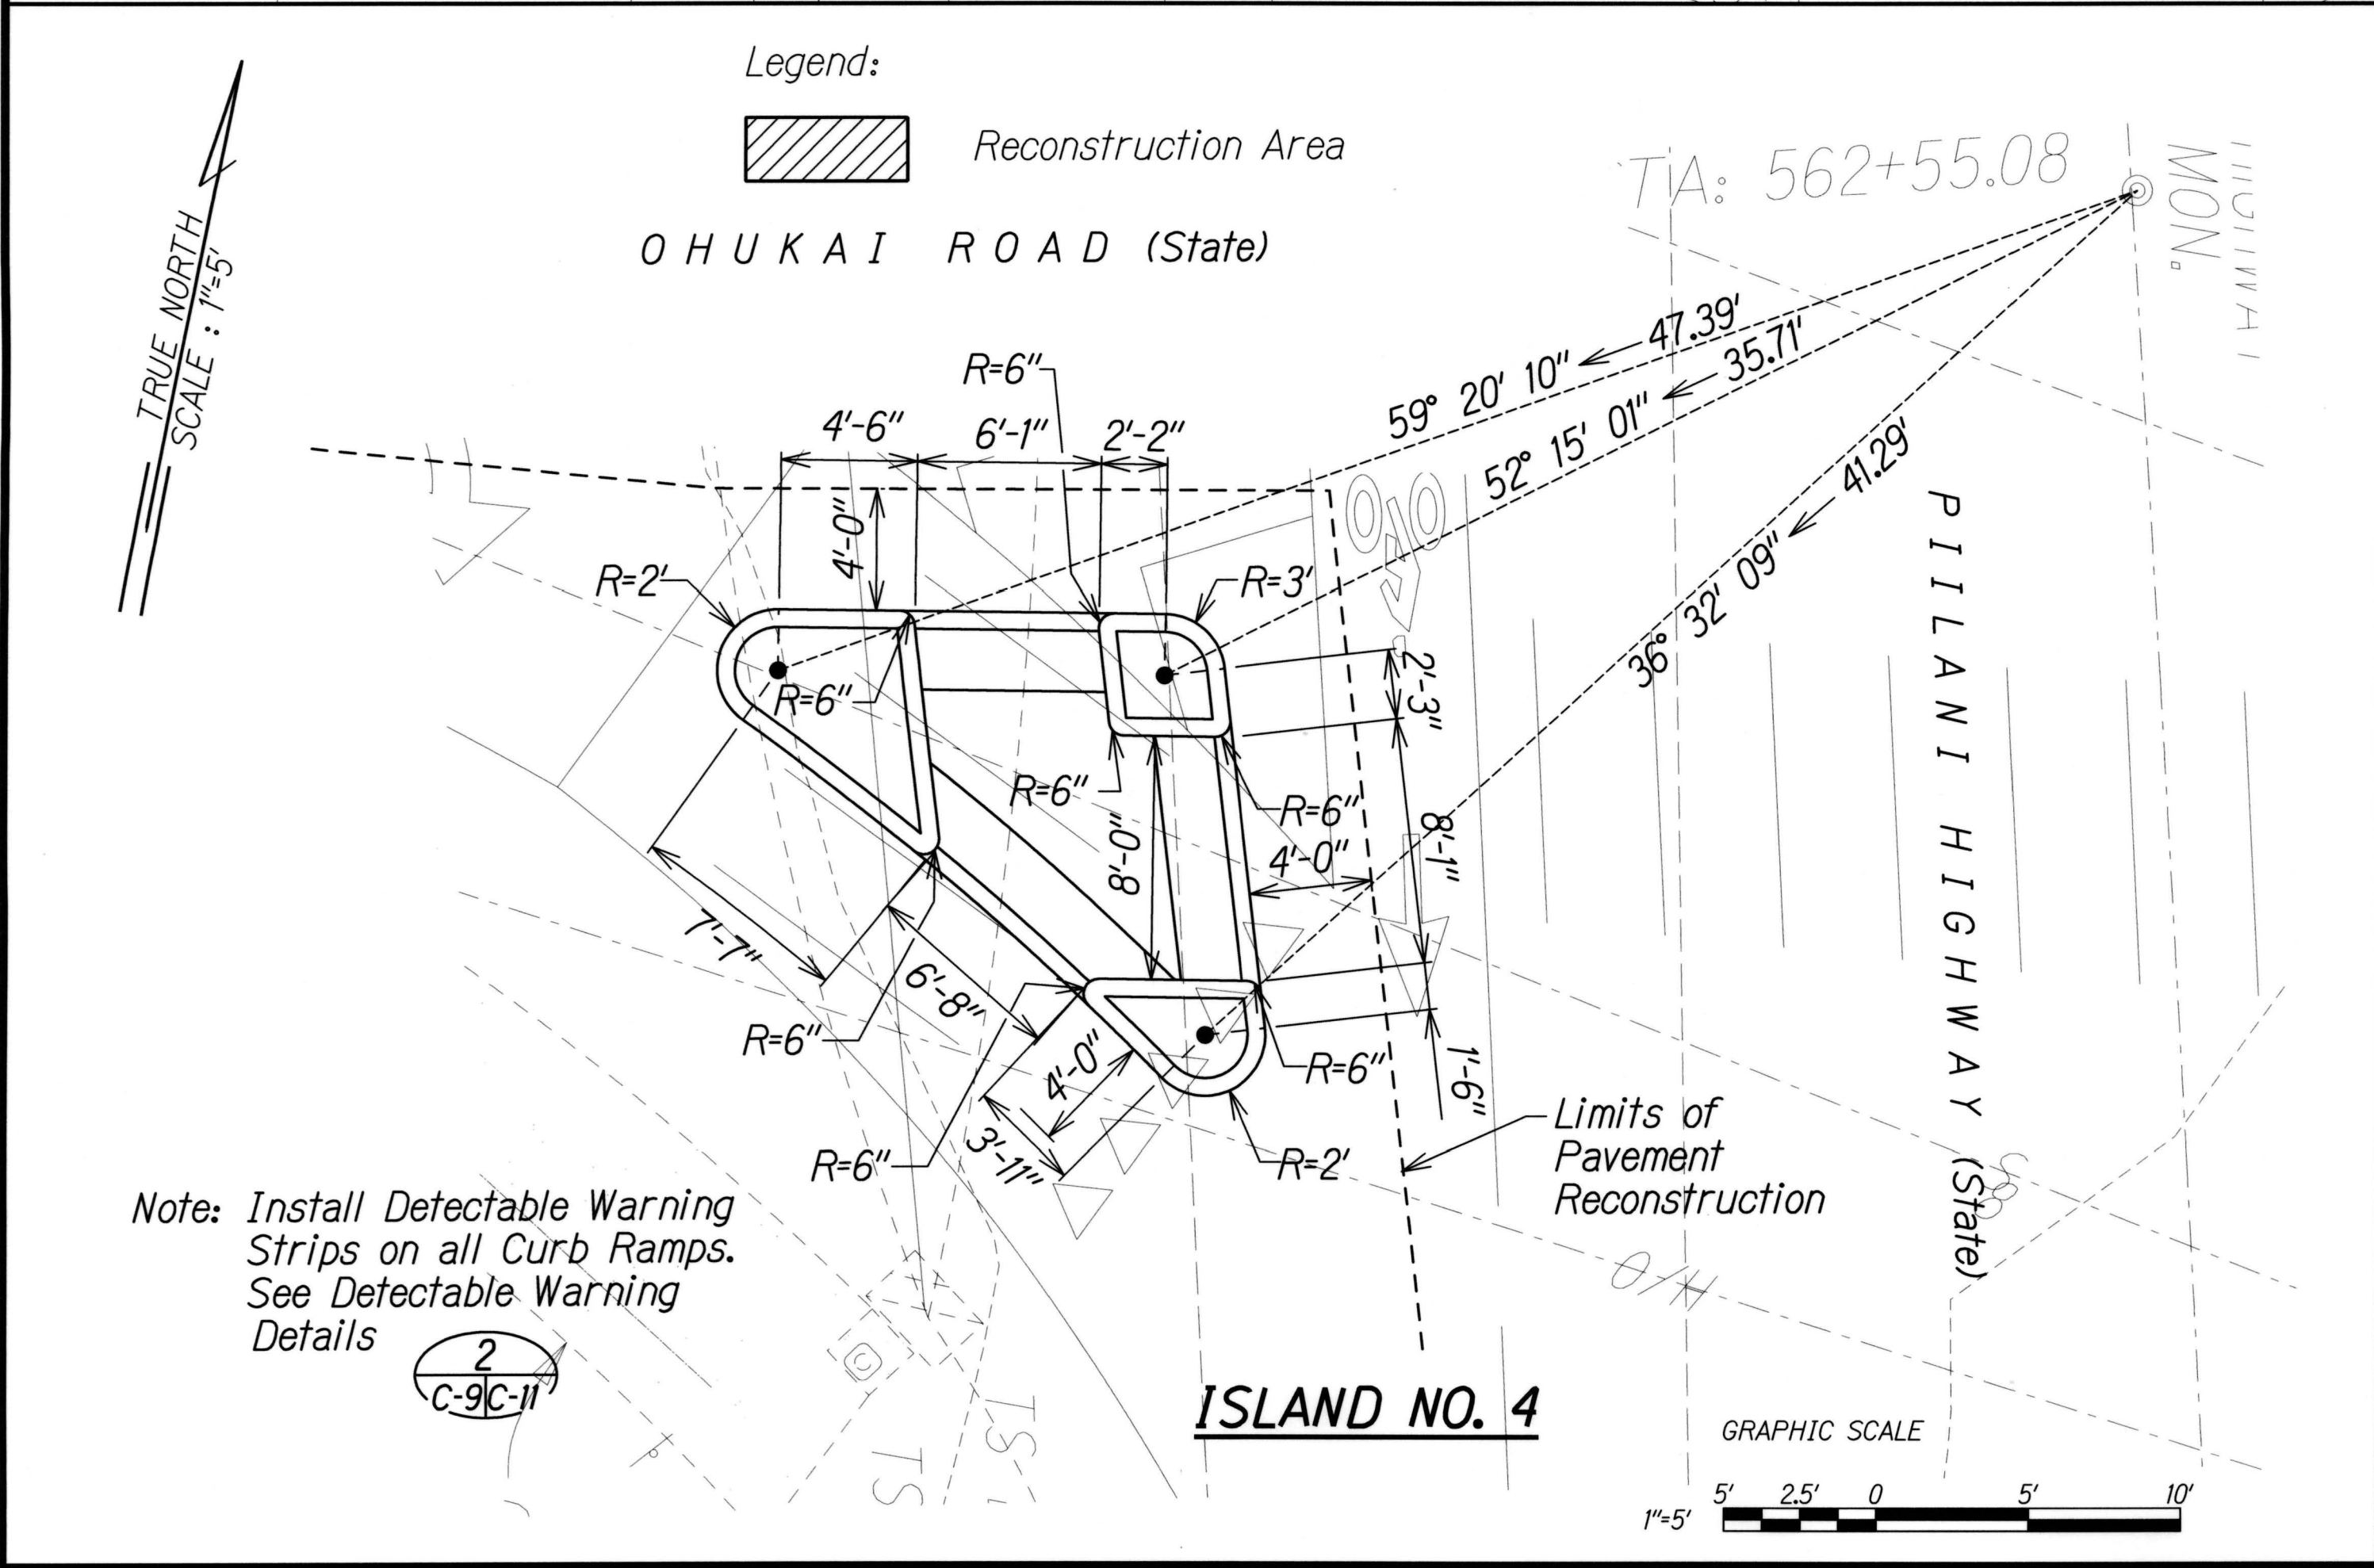

FED. ROAD DIST. NO.	STATE	FEDERAL AID PROJ. NO.	FISCAL YEAR	SHEET NO.	TOTAL SHEETS
HAWAII	HAW.	CMAQ-031-1012	2013	27	54

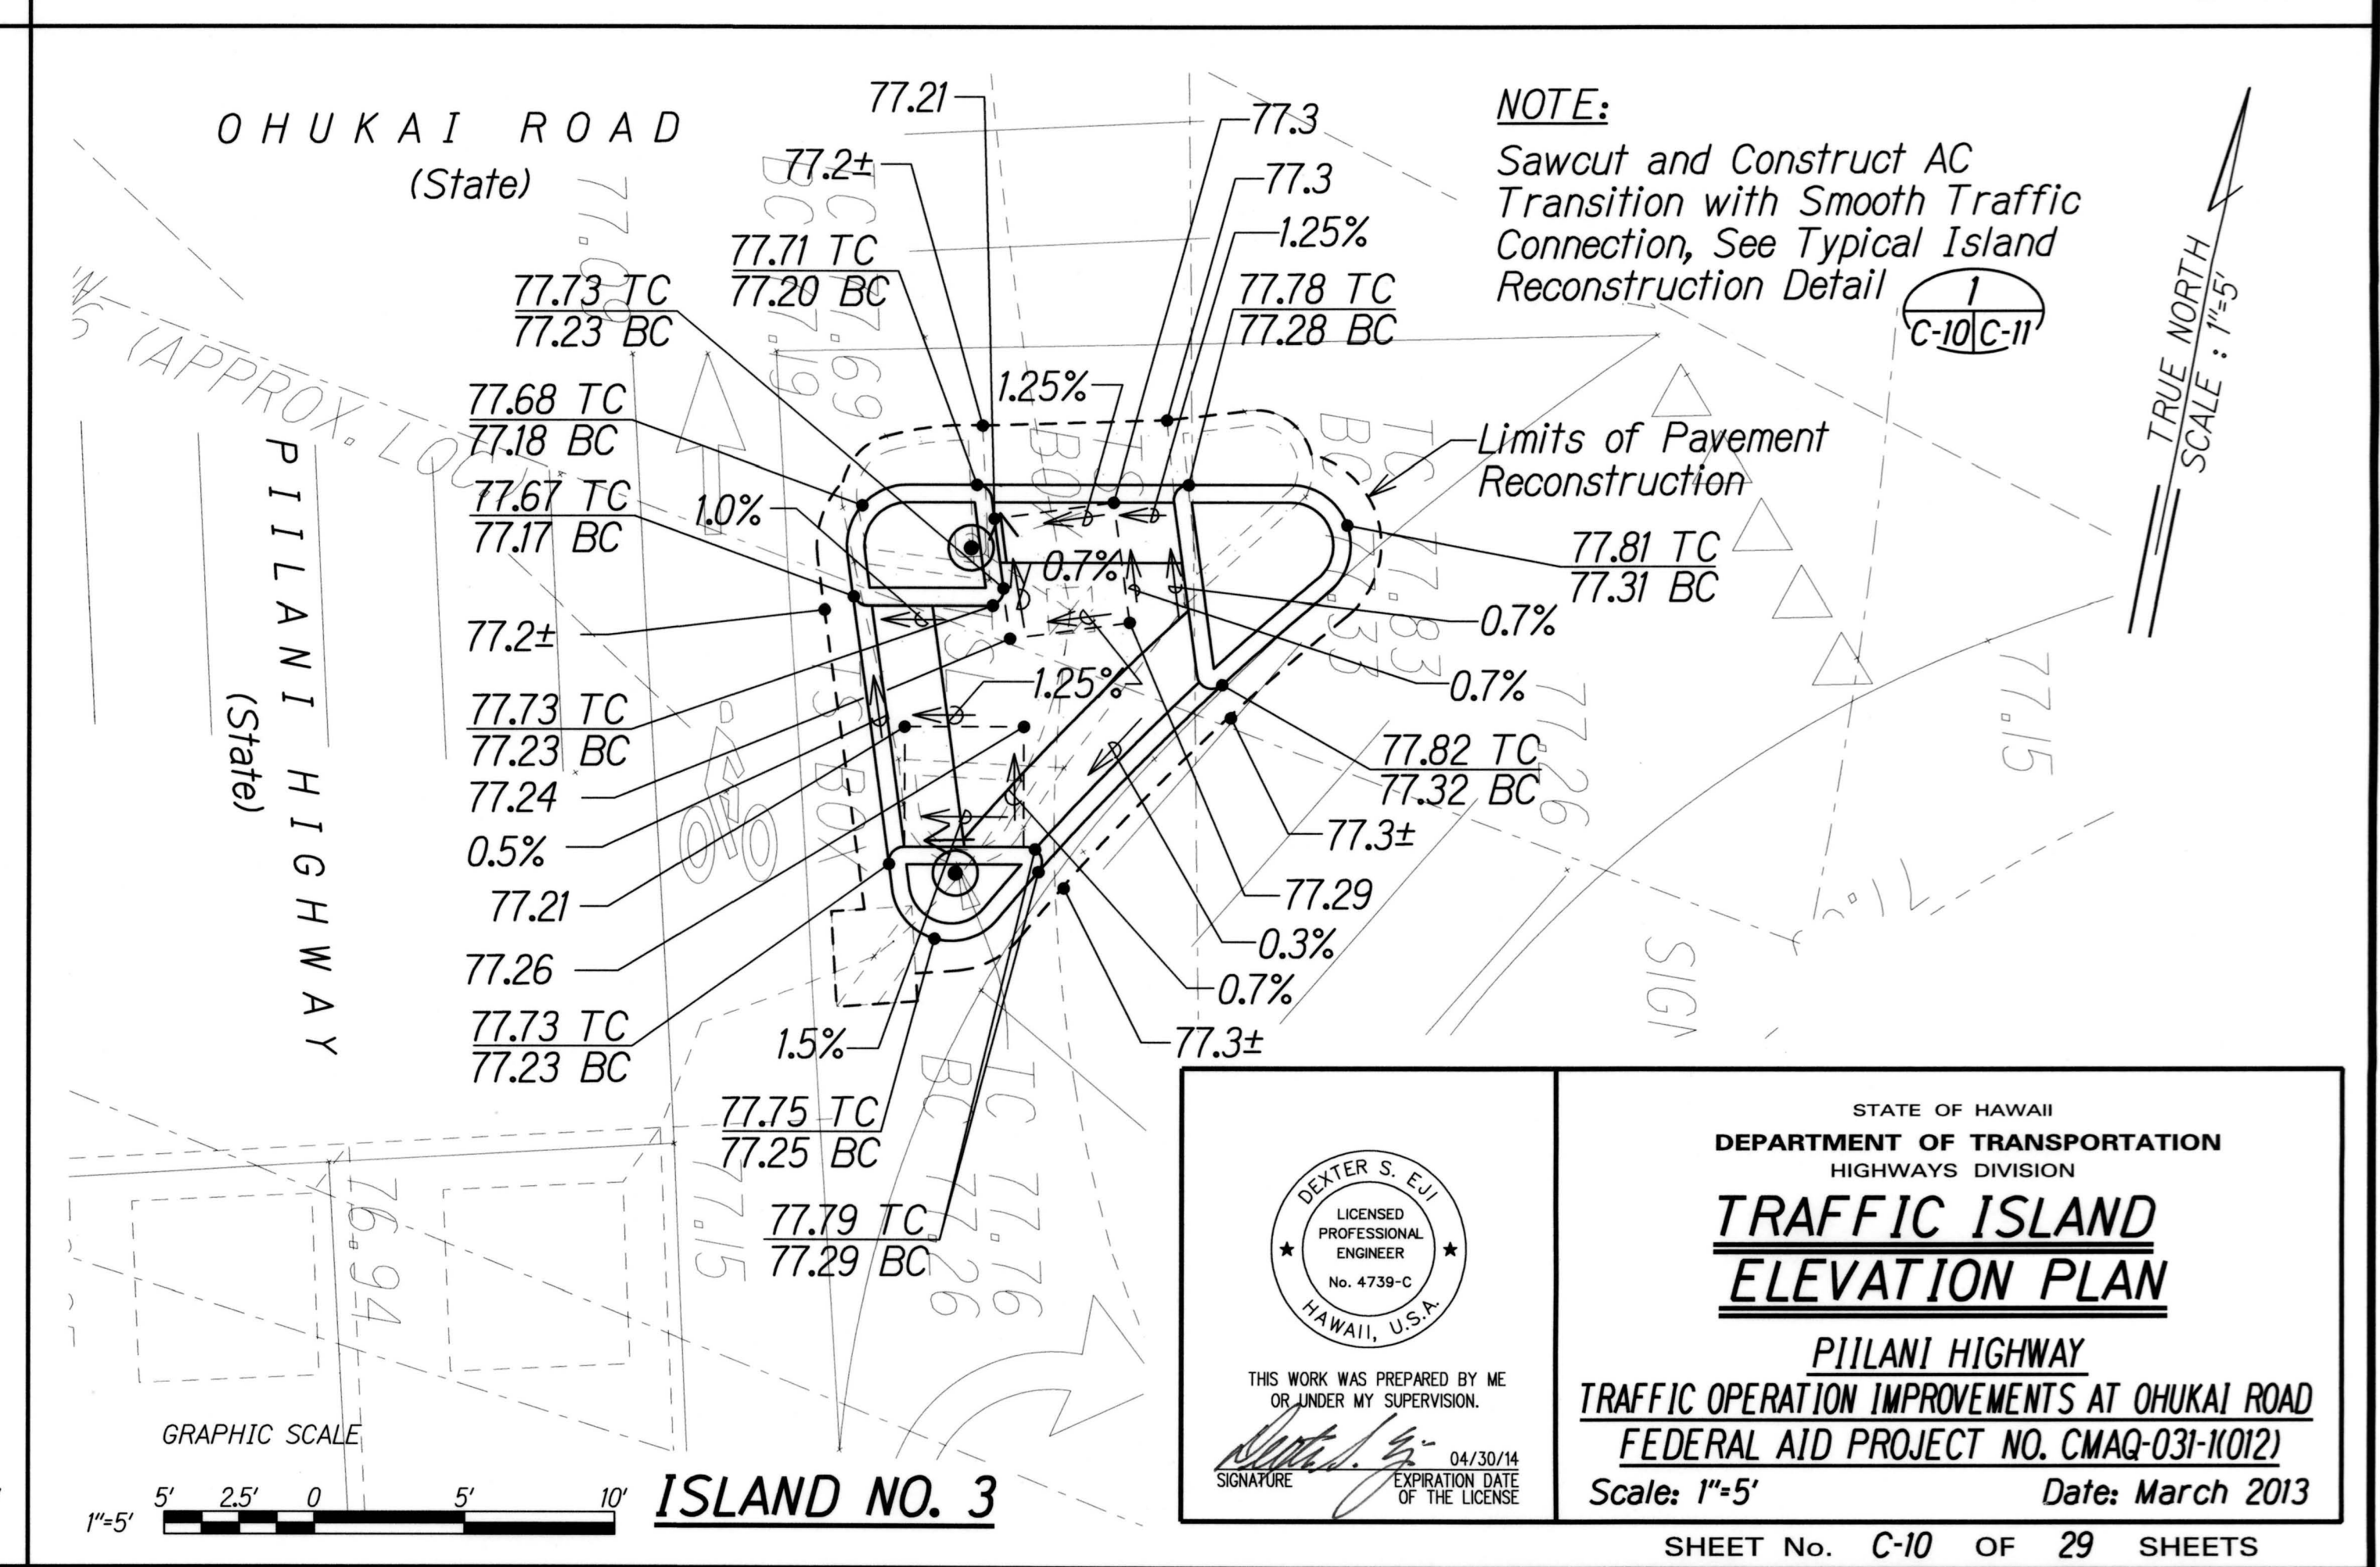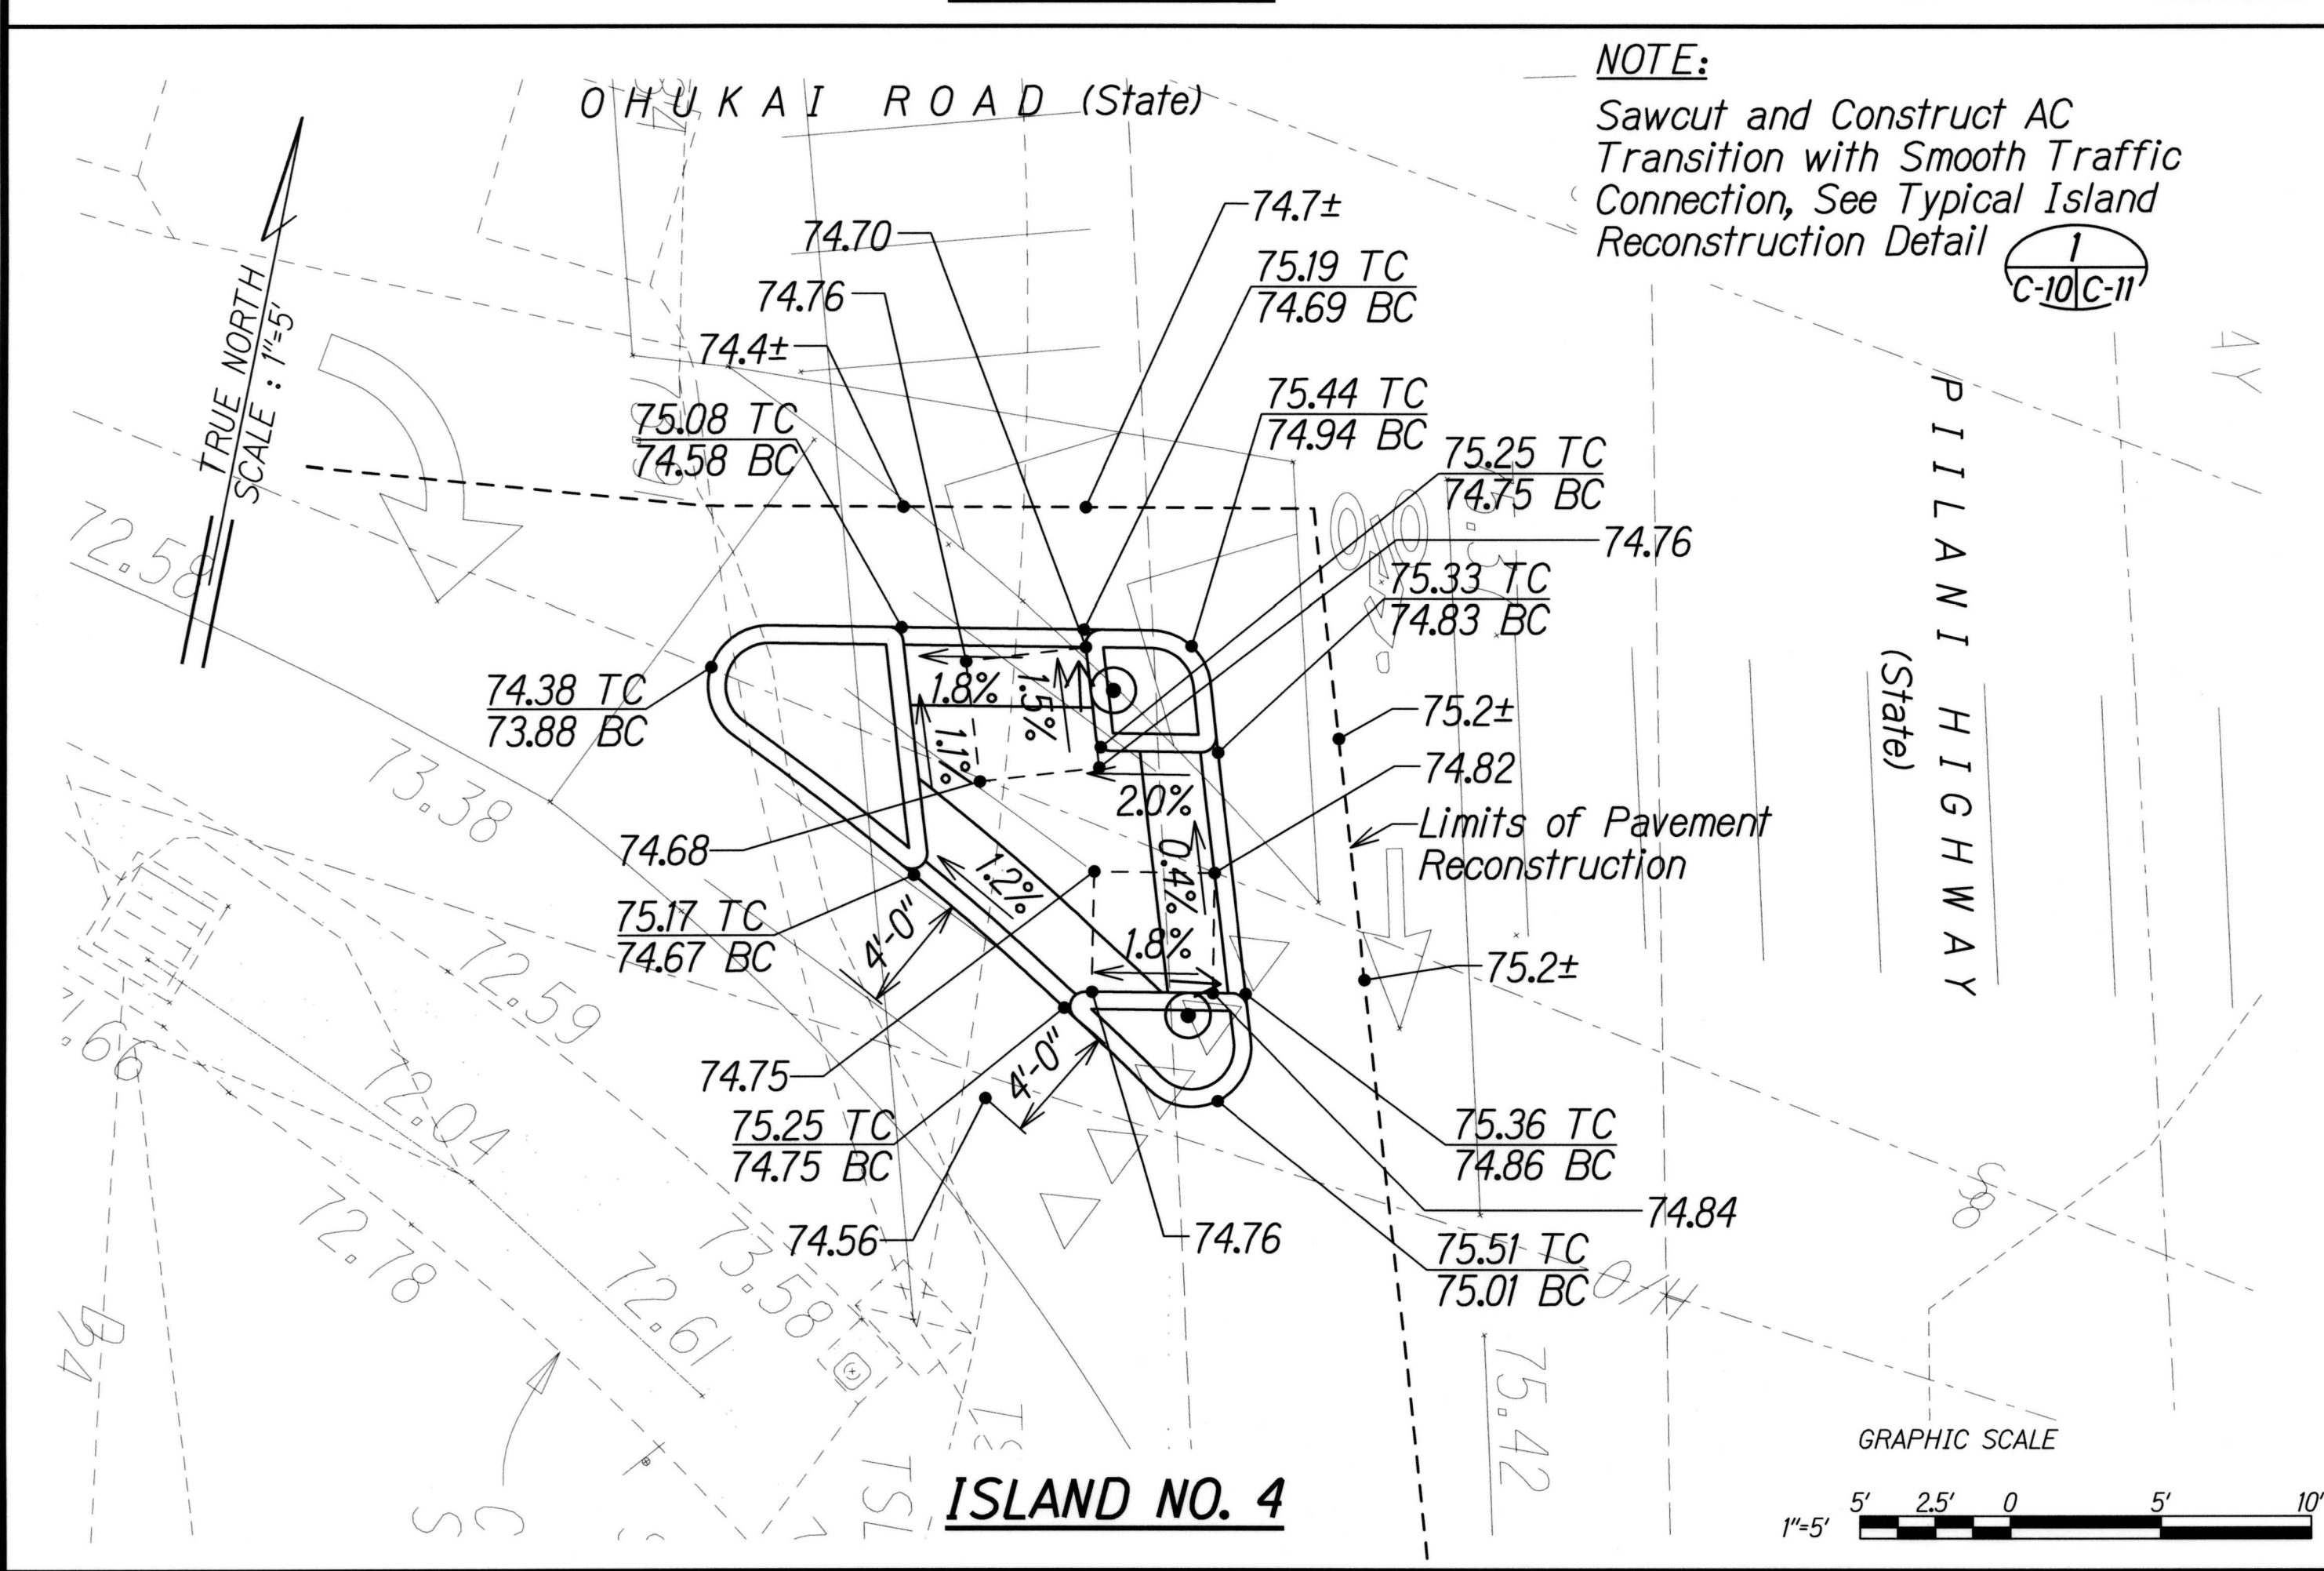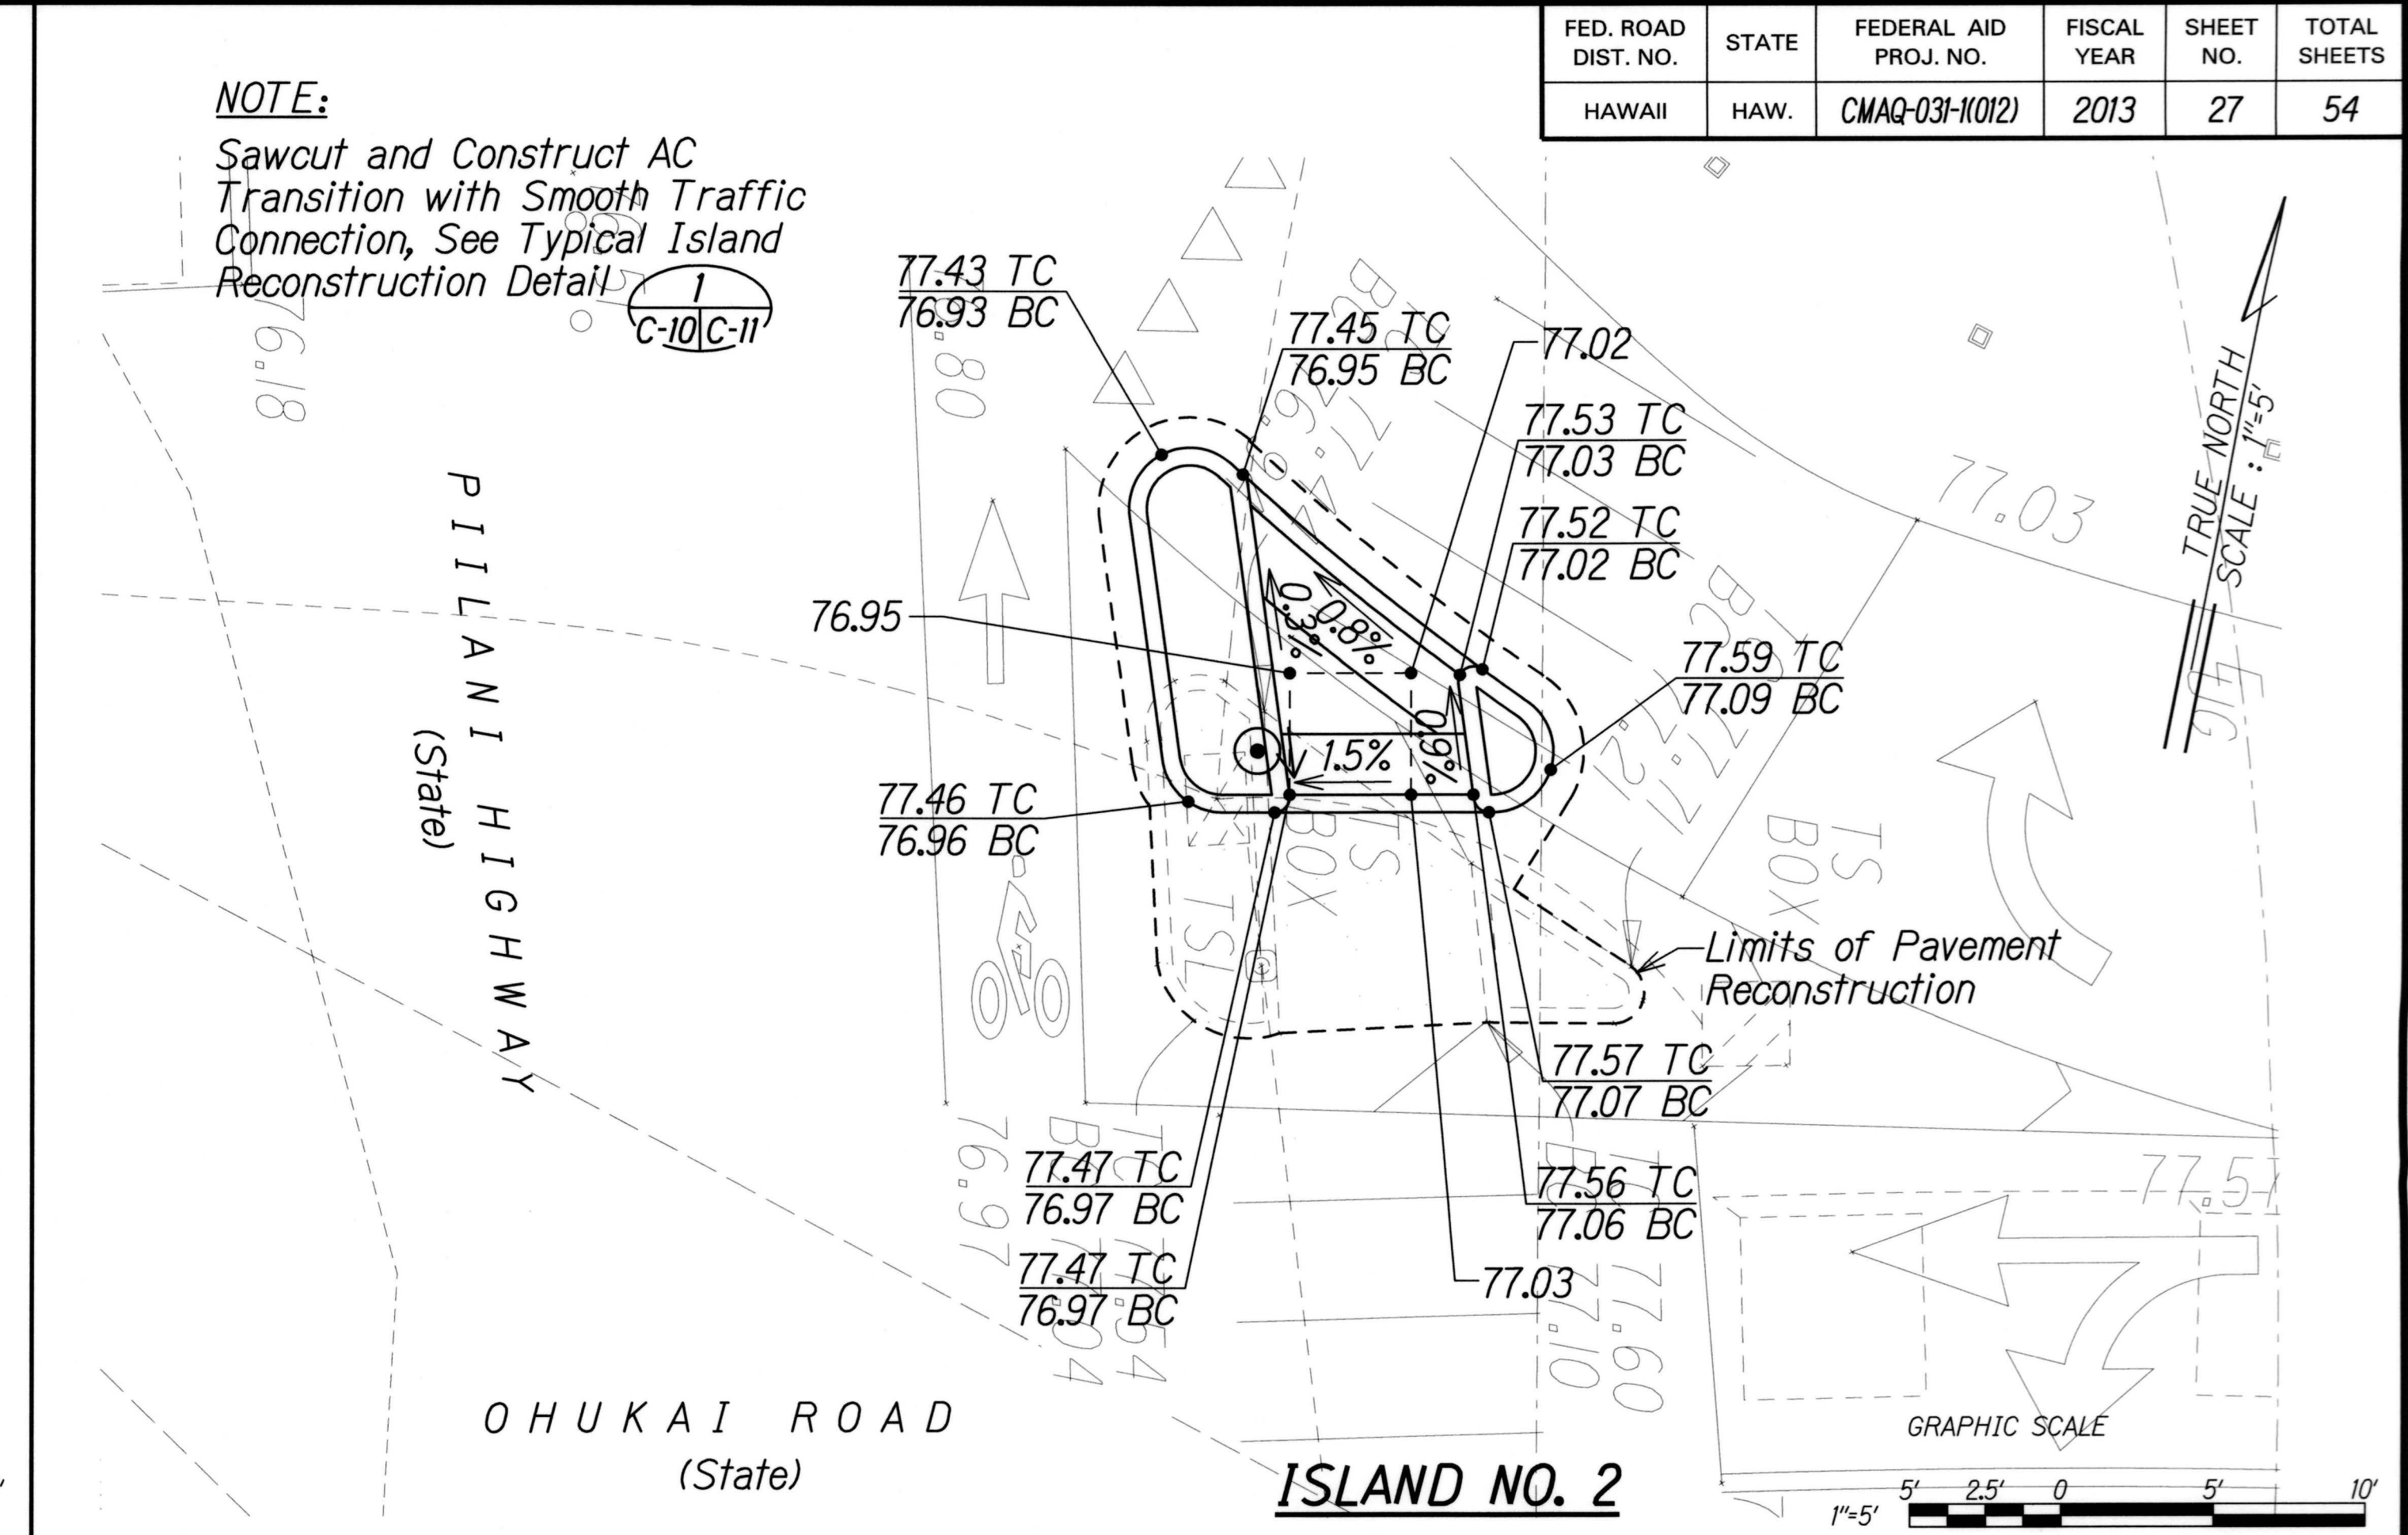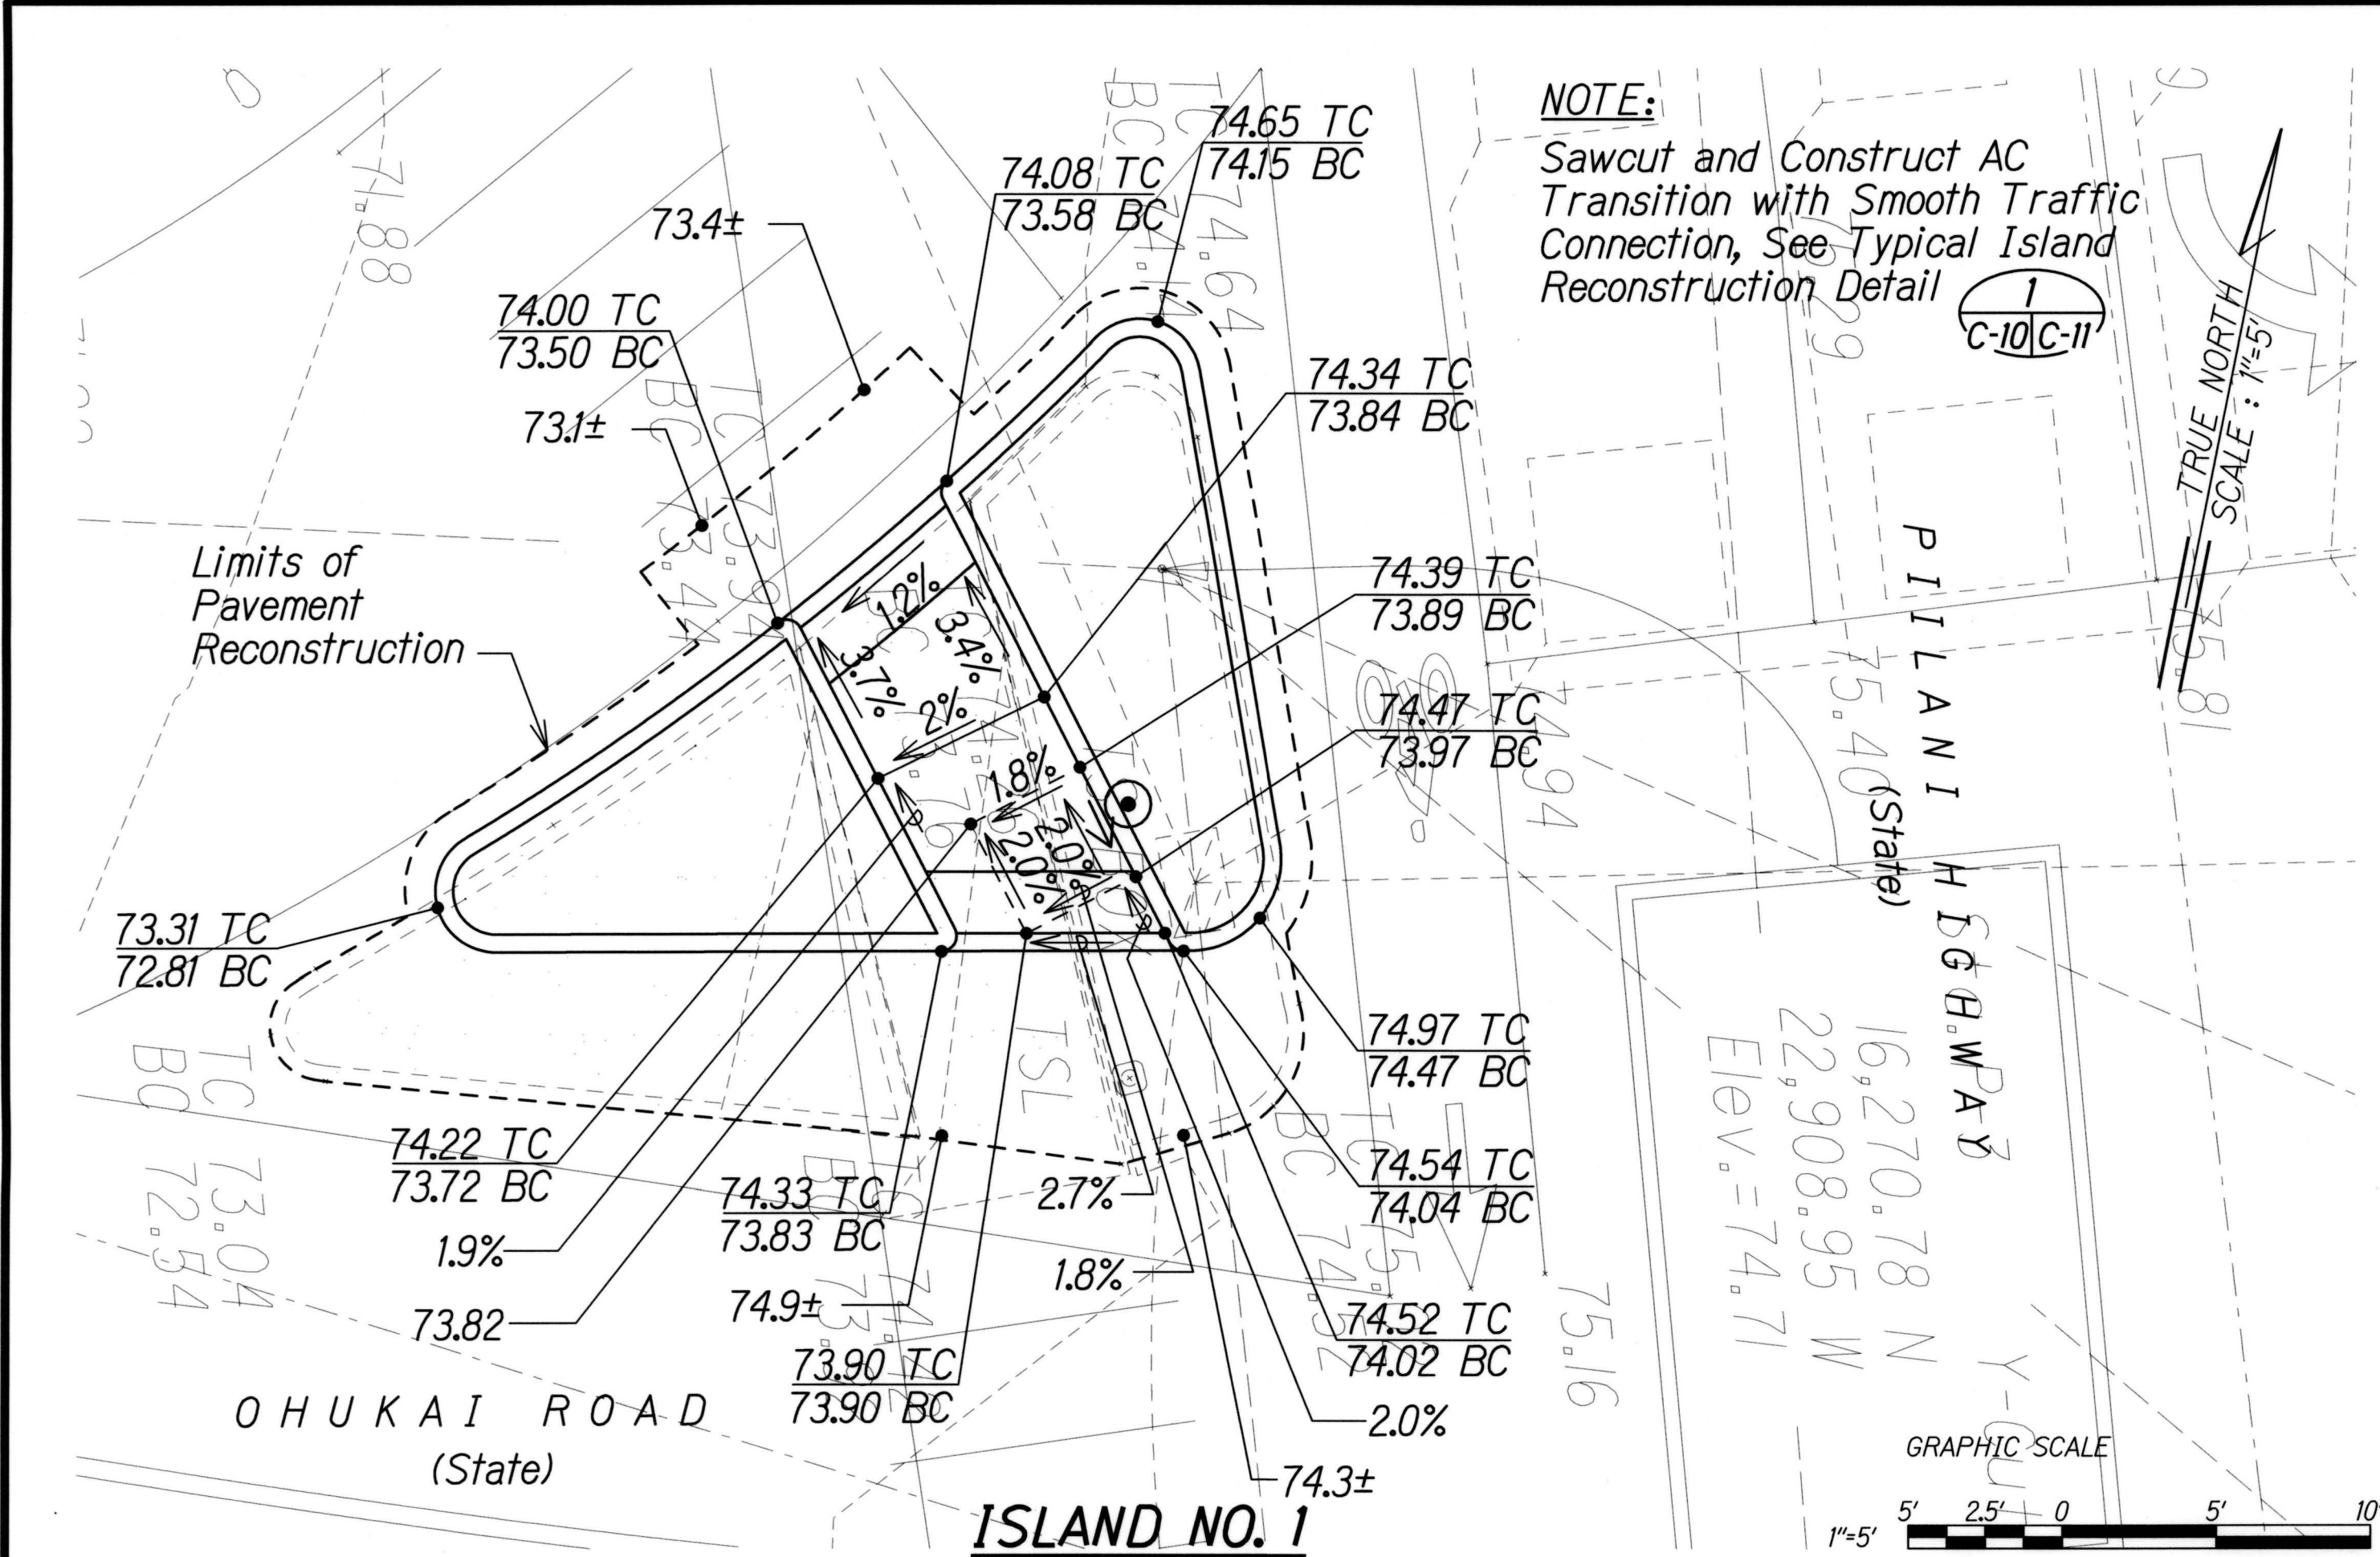

DATE	_____
DESIGNED BY	_____
CHECKED BY	_____
NOTES	_____
BY	_____
DATE	_____

I:\16392A-TRAFFIC OPERATIONS IMPROVEMENTS-MAUI\CADD\SHEETS\curbramp006-grading.dgn

DEXTER S. E. II
LICENSED PROFESSIONAL ENGINEER
No. 4739-C
HAWAII, U.S.A.

THIS WORK WAS PREPARED BY ME OR UNDER MY SUPERVISION.
SIGNATURE: *[Signature]* EXPIRATION DATE OF THE LICENSE: 04/30/14

STATE OF HAWAII
DEPARTMENT OF TRANSPORTATION
HIGHWAYS DIVISION

**TRAFFIC ISLAND
ELEVATION PLAN**

PIILANI HIGHWAY
TRAFFIC OPERATION IMPROVEMENTS AT OHUKAI ROAD
FEDERAL AID PROJECT NO. CMAQ-031-1012

Scale: 1"=5' Date: March 2013

SHEET No. C-10 OF 29 SHEETS