
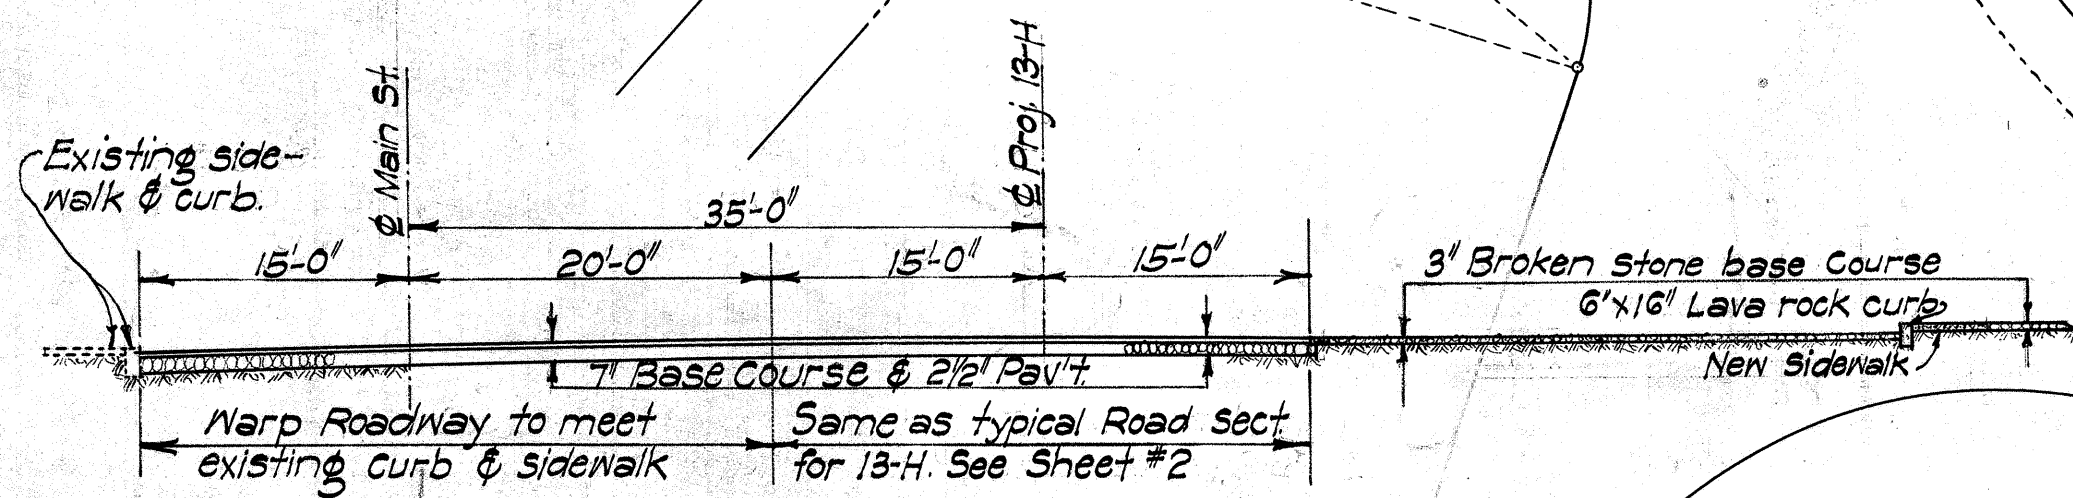


ORIGINAL PLAN	DESIGNED BY	DATE
NOTED BY	E. J. S.	1935
TRACED BY	E. J. S.	
CHECKED BY	R. W. H.	
NO.		

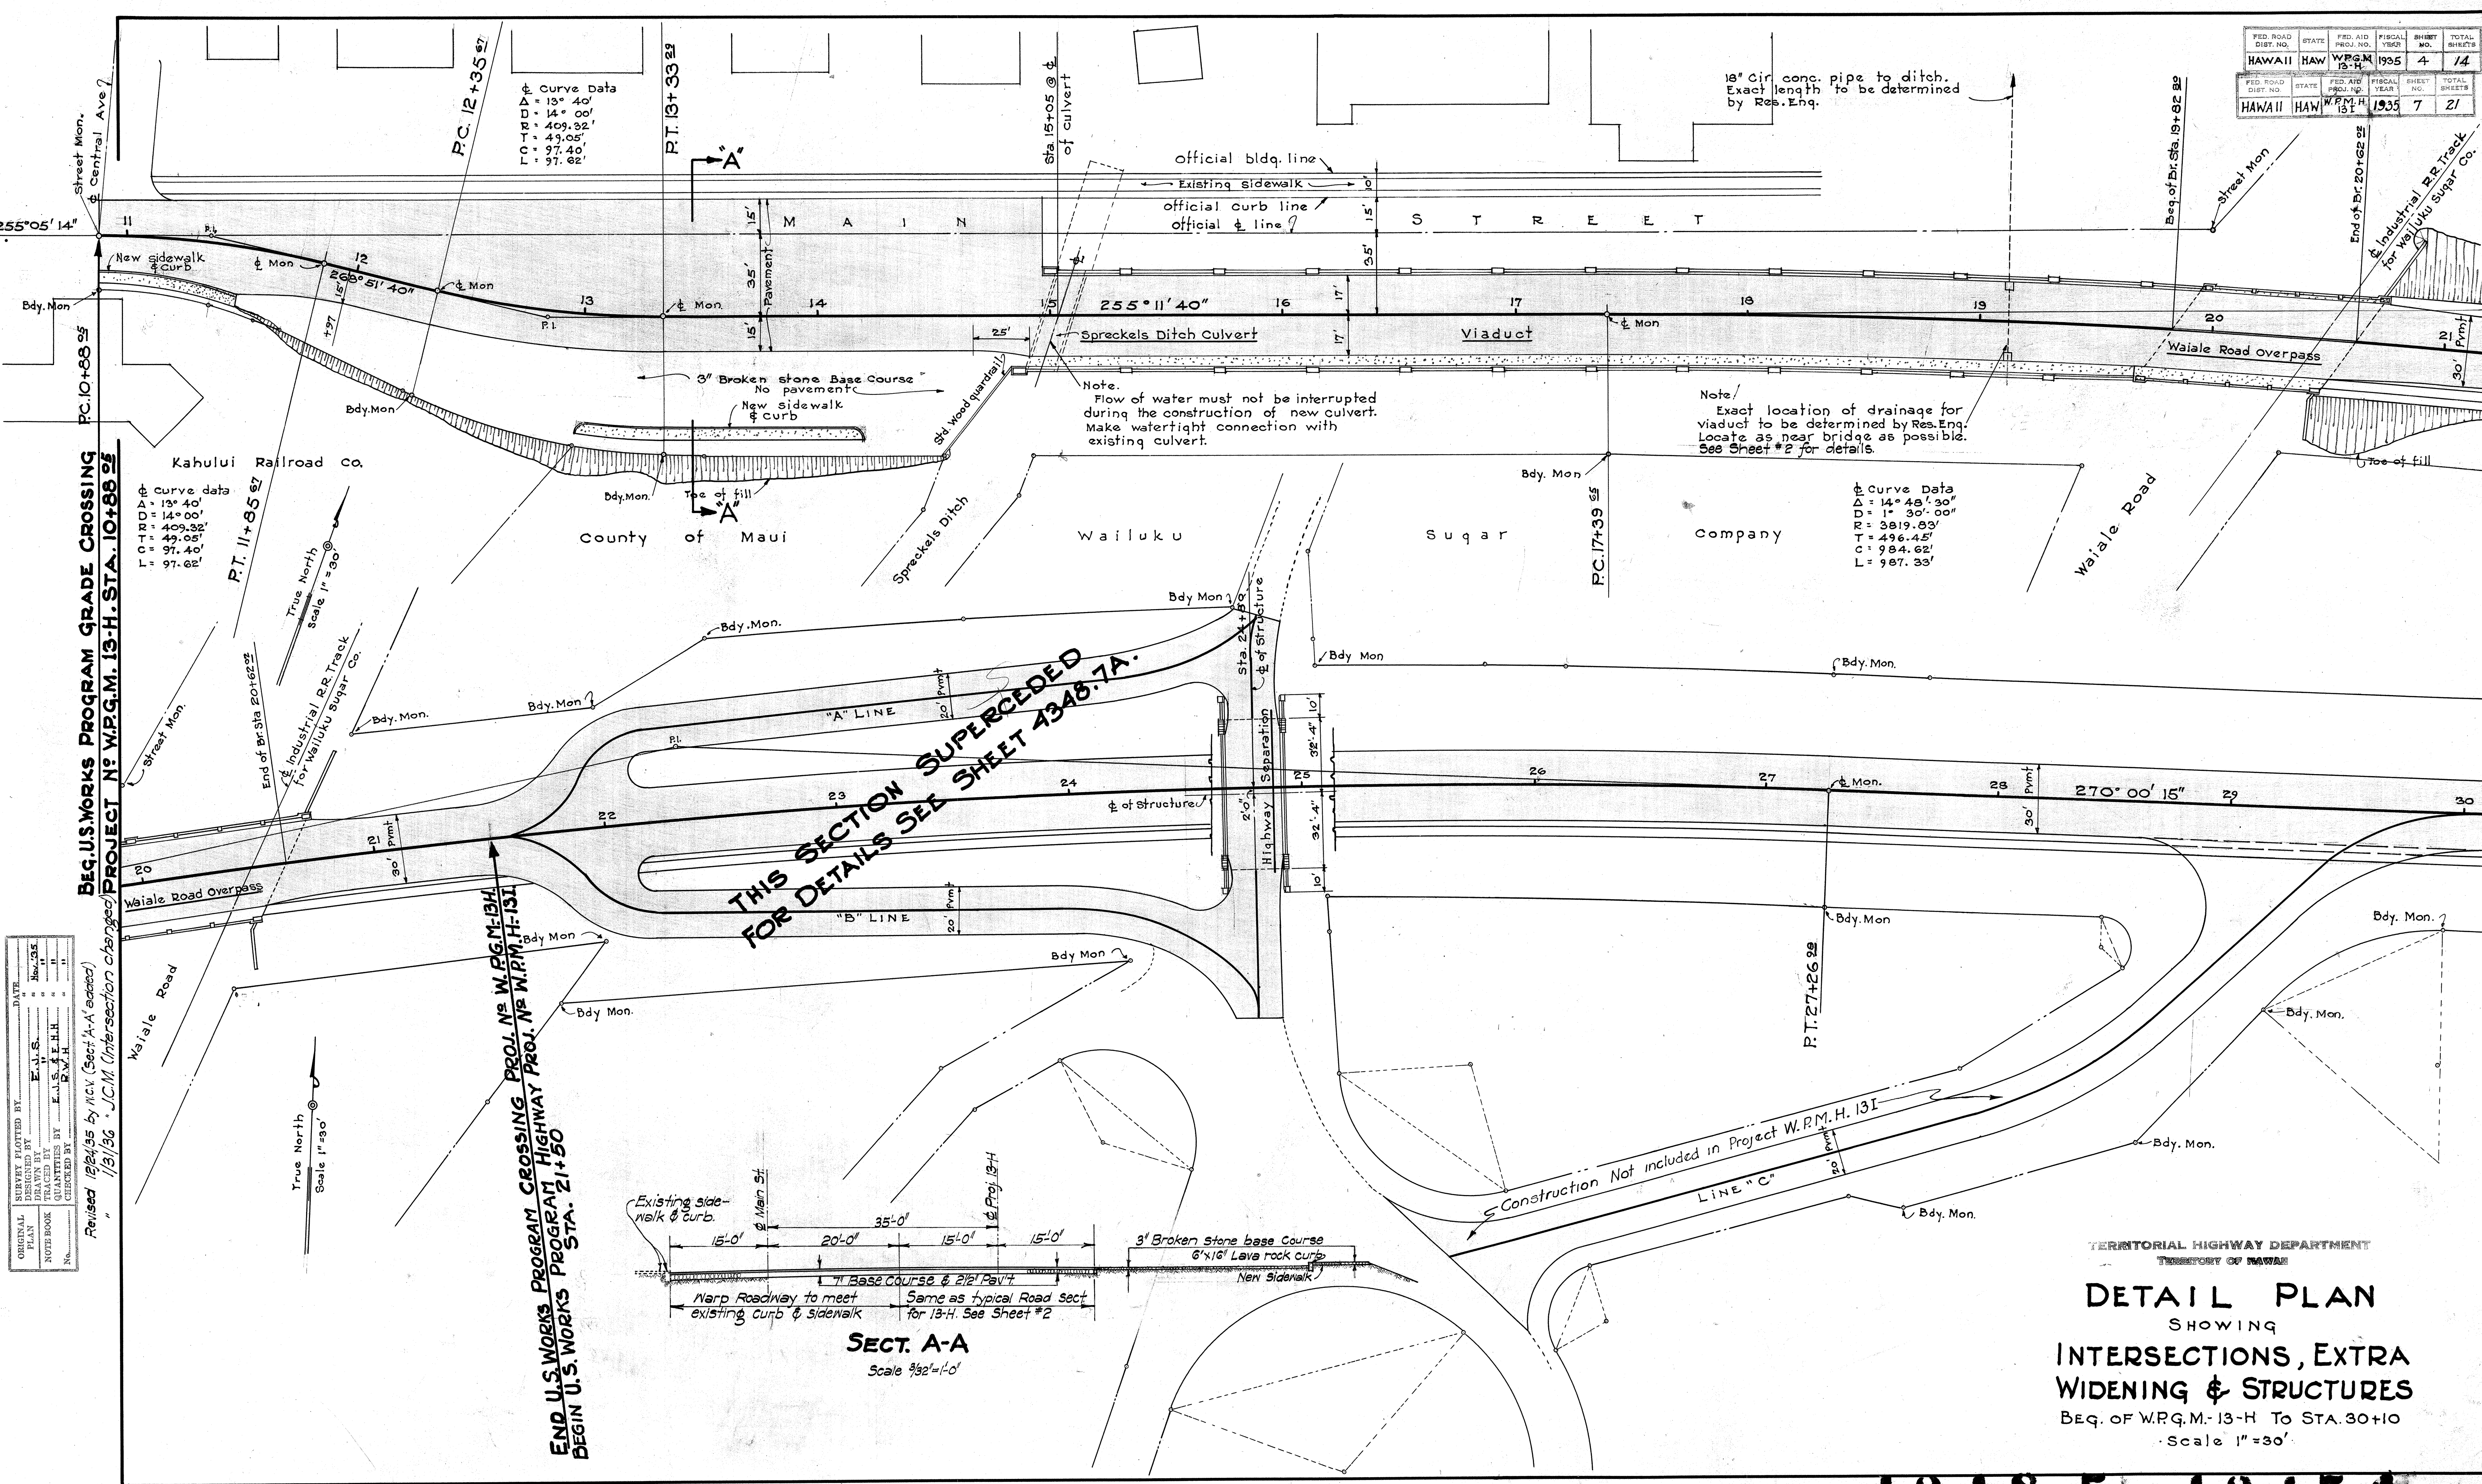

SECT. A-A
Scale 3/32"=1'-0"

FED. ROAD DIST. NO.	STATE	FED. AID PROJ. NO.	FISCAL YEAR	SHEET NO.	TOTAL SHEETS
HAWAII	HAW	W.R.G.M. 13-H	1935	4	14
FED. ROAD DIST. NO.	STATE	FED. AID PROJ. NO.	FISCAL YEAR	SHEET NO.	TOTAL SHEETS
HAWAII	HAW	W.R.M.H. 131	1935	7	21

TERRITORIAL HIGHWAY DEPARTMENT
 TERRITORY OF HAWAII
DETAIL PLAN
 SHOWING
**INTERSECTIONS, EXTRA
 WIDENING & STRUCTURES**
 BEQ. OF W.R.G.M.-13-H To STA. 30+10
 Scale 1"=30'

4348.7 4347.4