



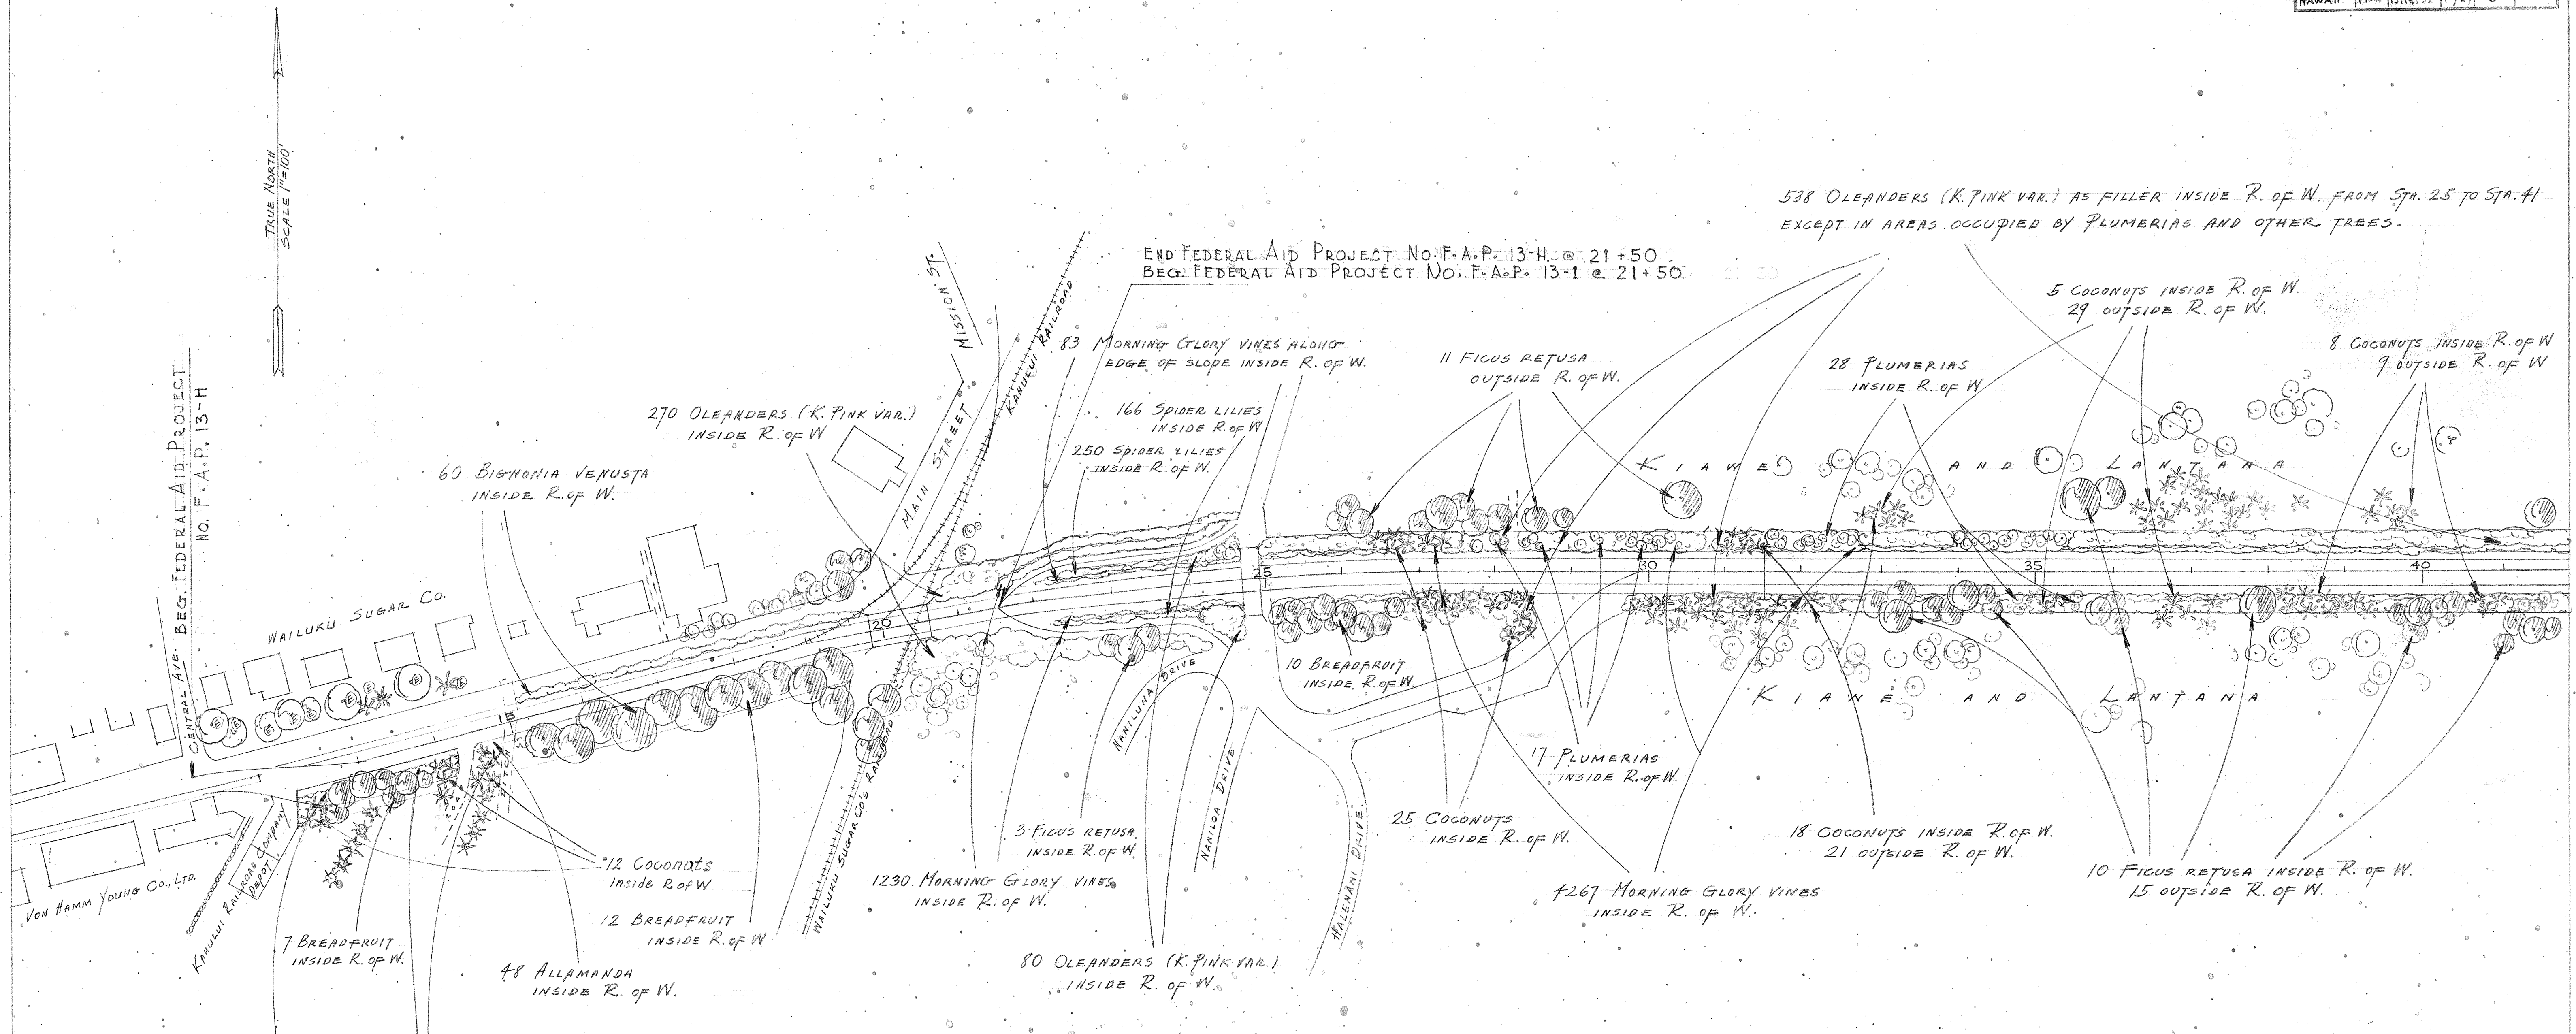


PLANTING LIST				
No.	BOTANICAL NAME	COMMON NAME	INSIDE R. OF W.	OUTSIDE R. OF W.
1	Bignonia venusta	Bignonia vines	60	60
2	Artocarpus incisa	Breadfruit trees	29	29
3	Allamanda hendersonii	Allamanda	178	178
4	Nerium oleander	Oleander	2896	2896
5	Convolvulus purpureus	Morning glory	17346	17346
6	Cocos nucifera	Coconut	225	157
7	Plumeria acutifolia	Plumeria	259	259
8	Crinum asiaticum	Spider Lily	416	416
9	Ficus retusa	Chinese banyan	50	79
GRAND TOTAL			21459	21683

NOTE: ADD 3" MANURE TO TREE HOLES BEFORE PLANTING.

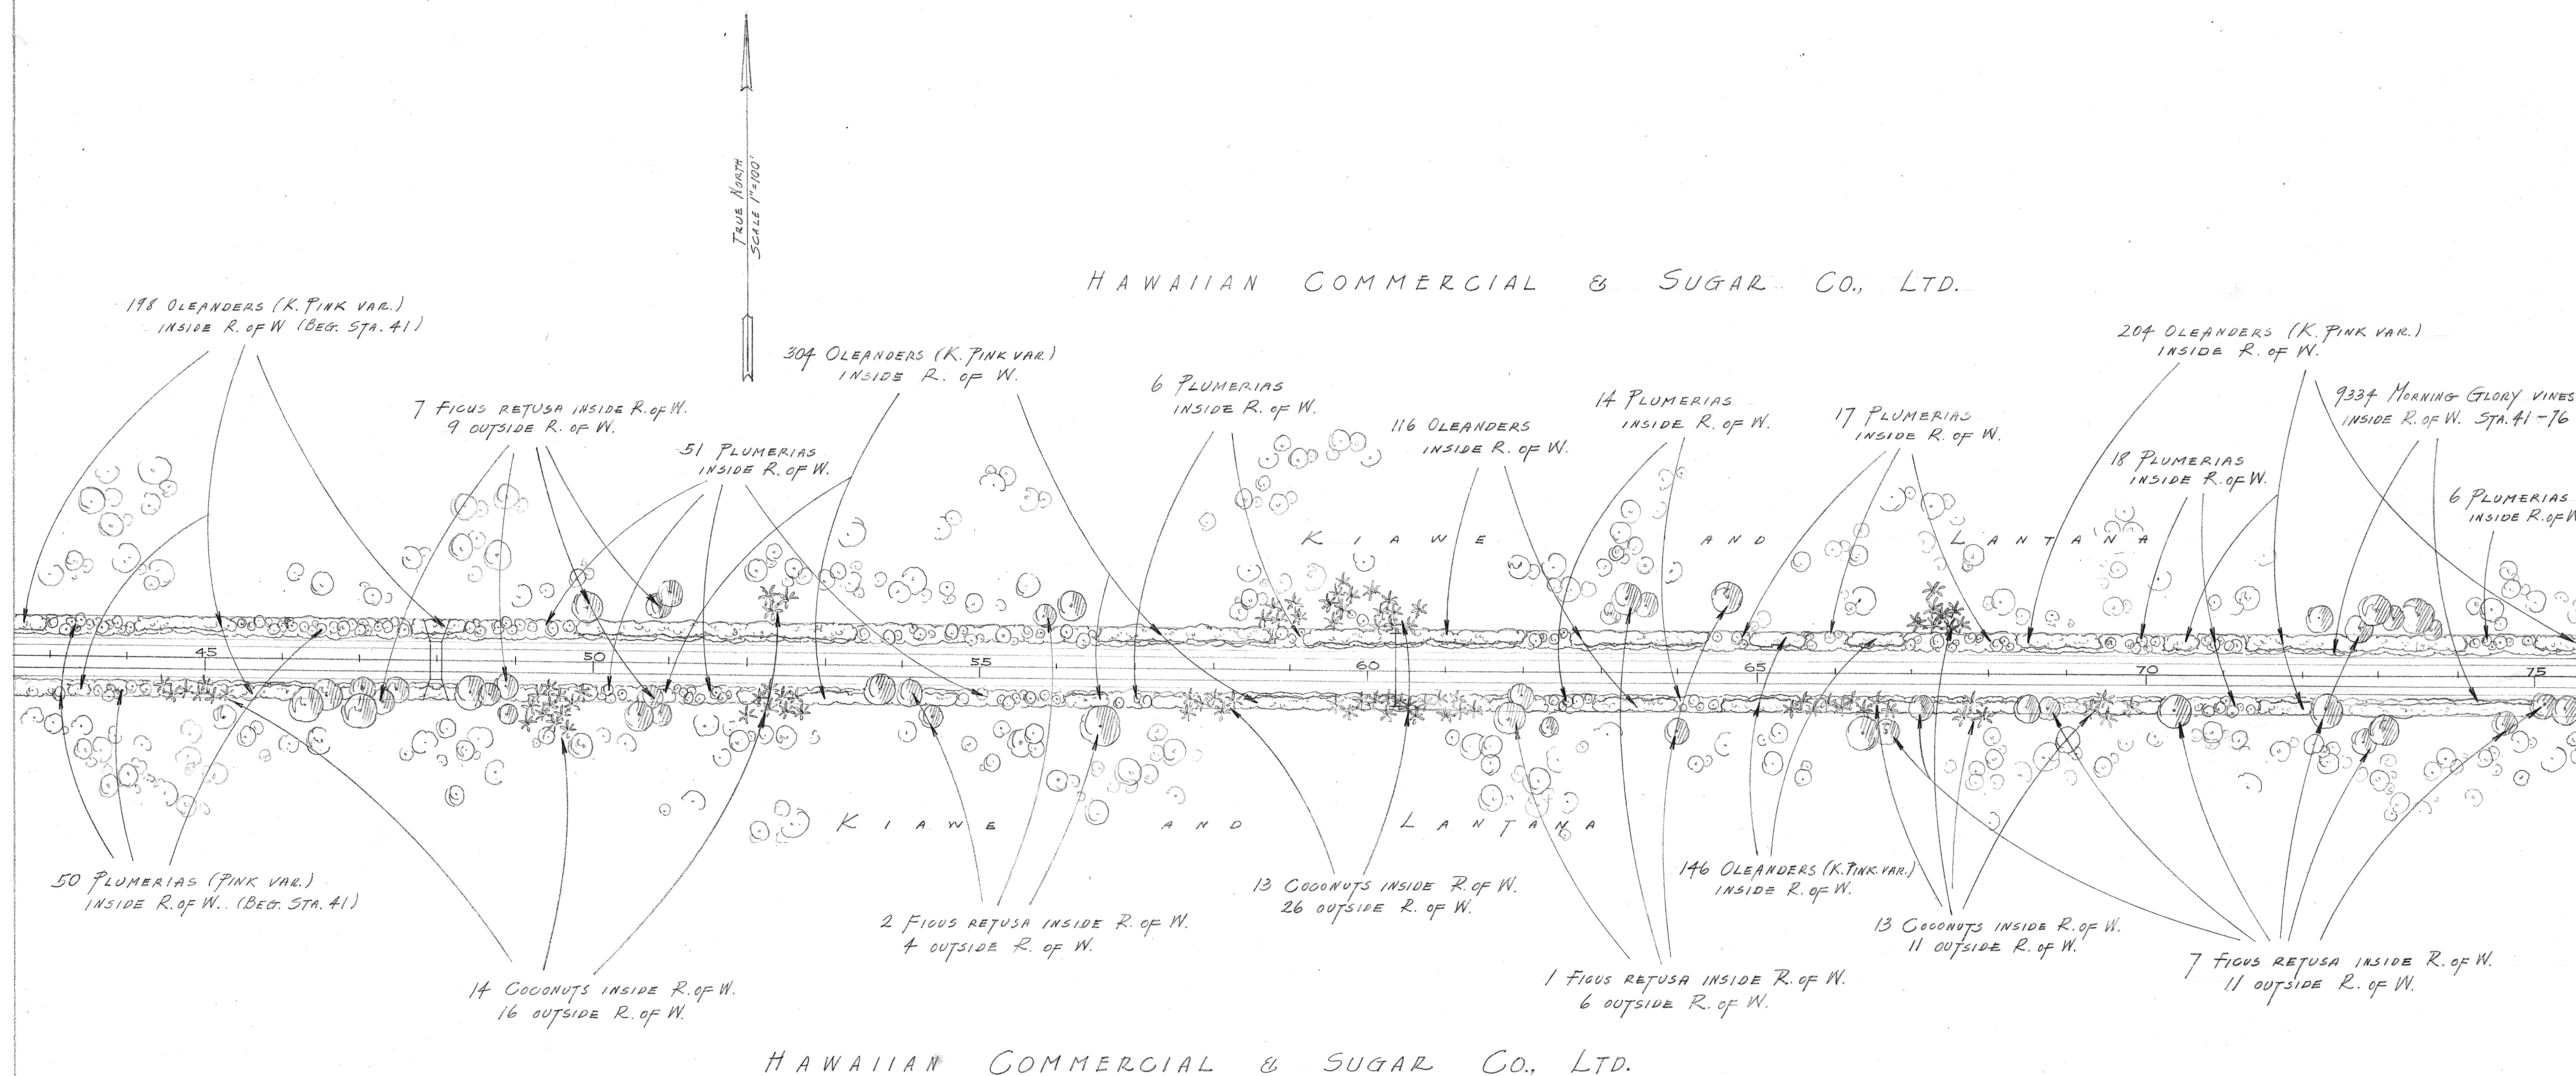

FED. ROAD DIST. NO.	STATE	FED. AID PROJ. NO.	FISCAL YEAR	SHEET NO.	TOTAL SHEETS
HAWAII	HAW	13 H4131	1957	5	5

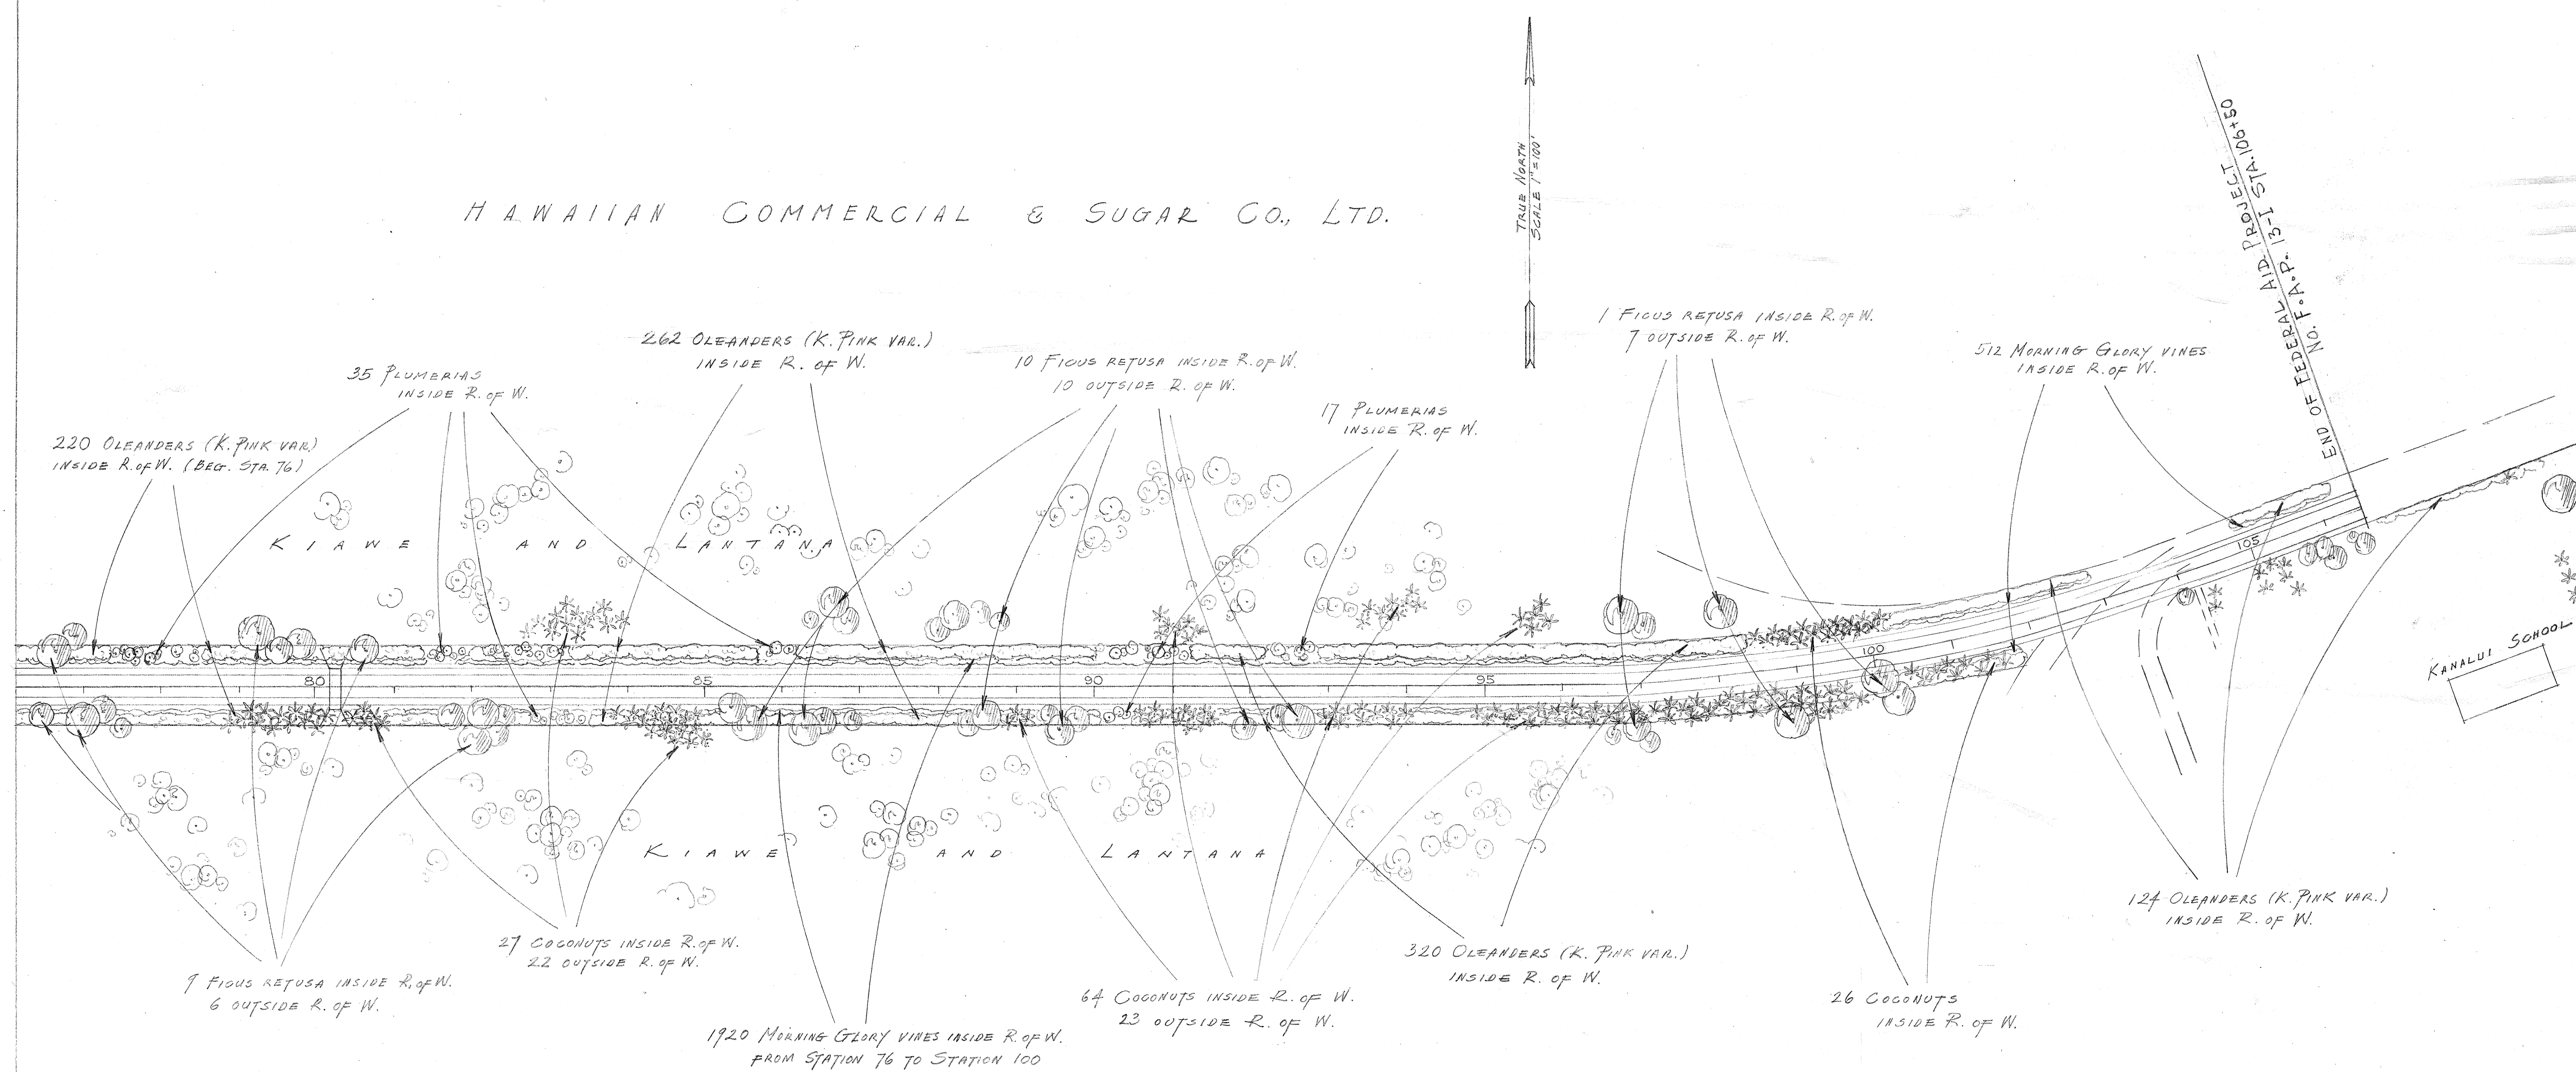

HAWAIIAN COMMERCIAL & SUGAR CO., LTD.

HAWAIIAN COMMERCIAL & SUGAR CO., LTD.

PROJ. NO. F.A.P. 13-1 SHEET NO.3

4392.5