


FED. ROAD DIST. NO.	STATE	FED. AID PROJ. NO.	FISCAL YEAR	SHEET NO.	TOTAL SHEETS
HAWAII	HAW	13 H 4131	1937	2	5

DETAIL OF ROADSIDE PLANTING

BETWEEN STA. 25+00 AND END OF PROJECT

SCALE 1" = 10'

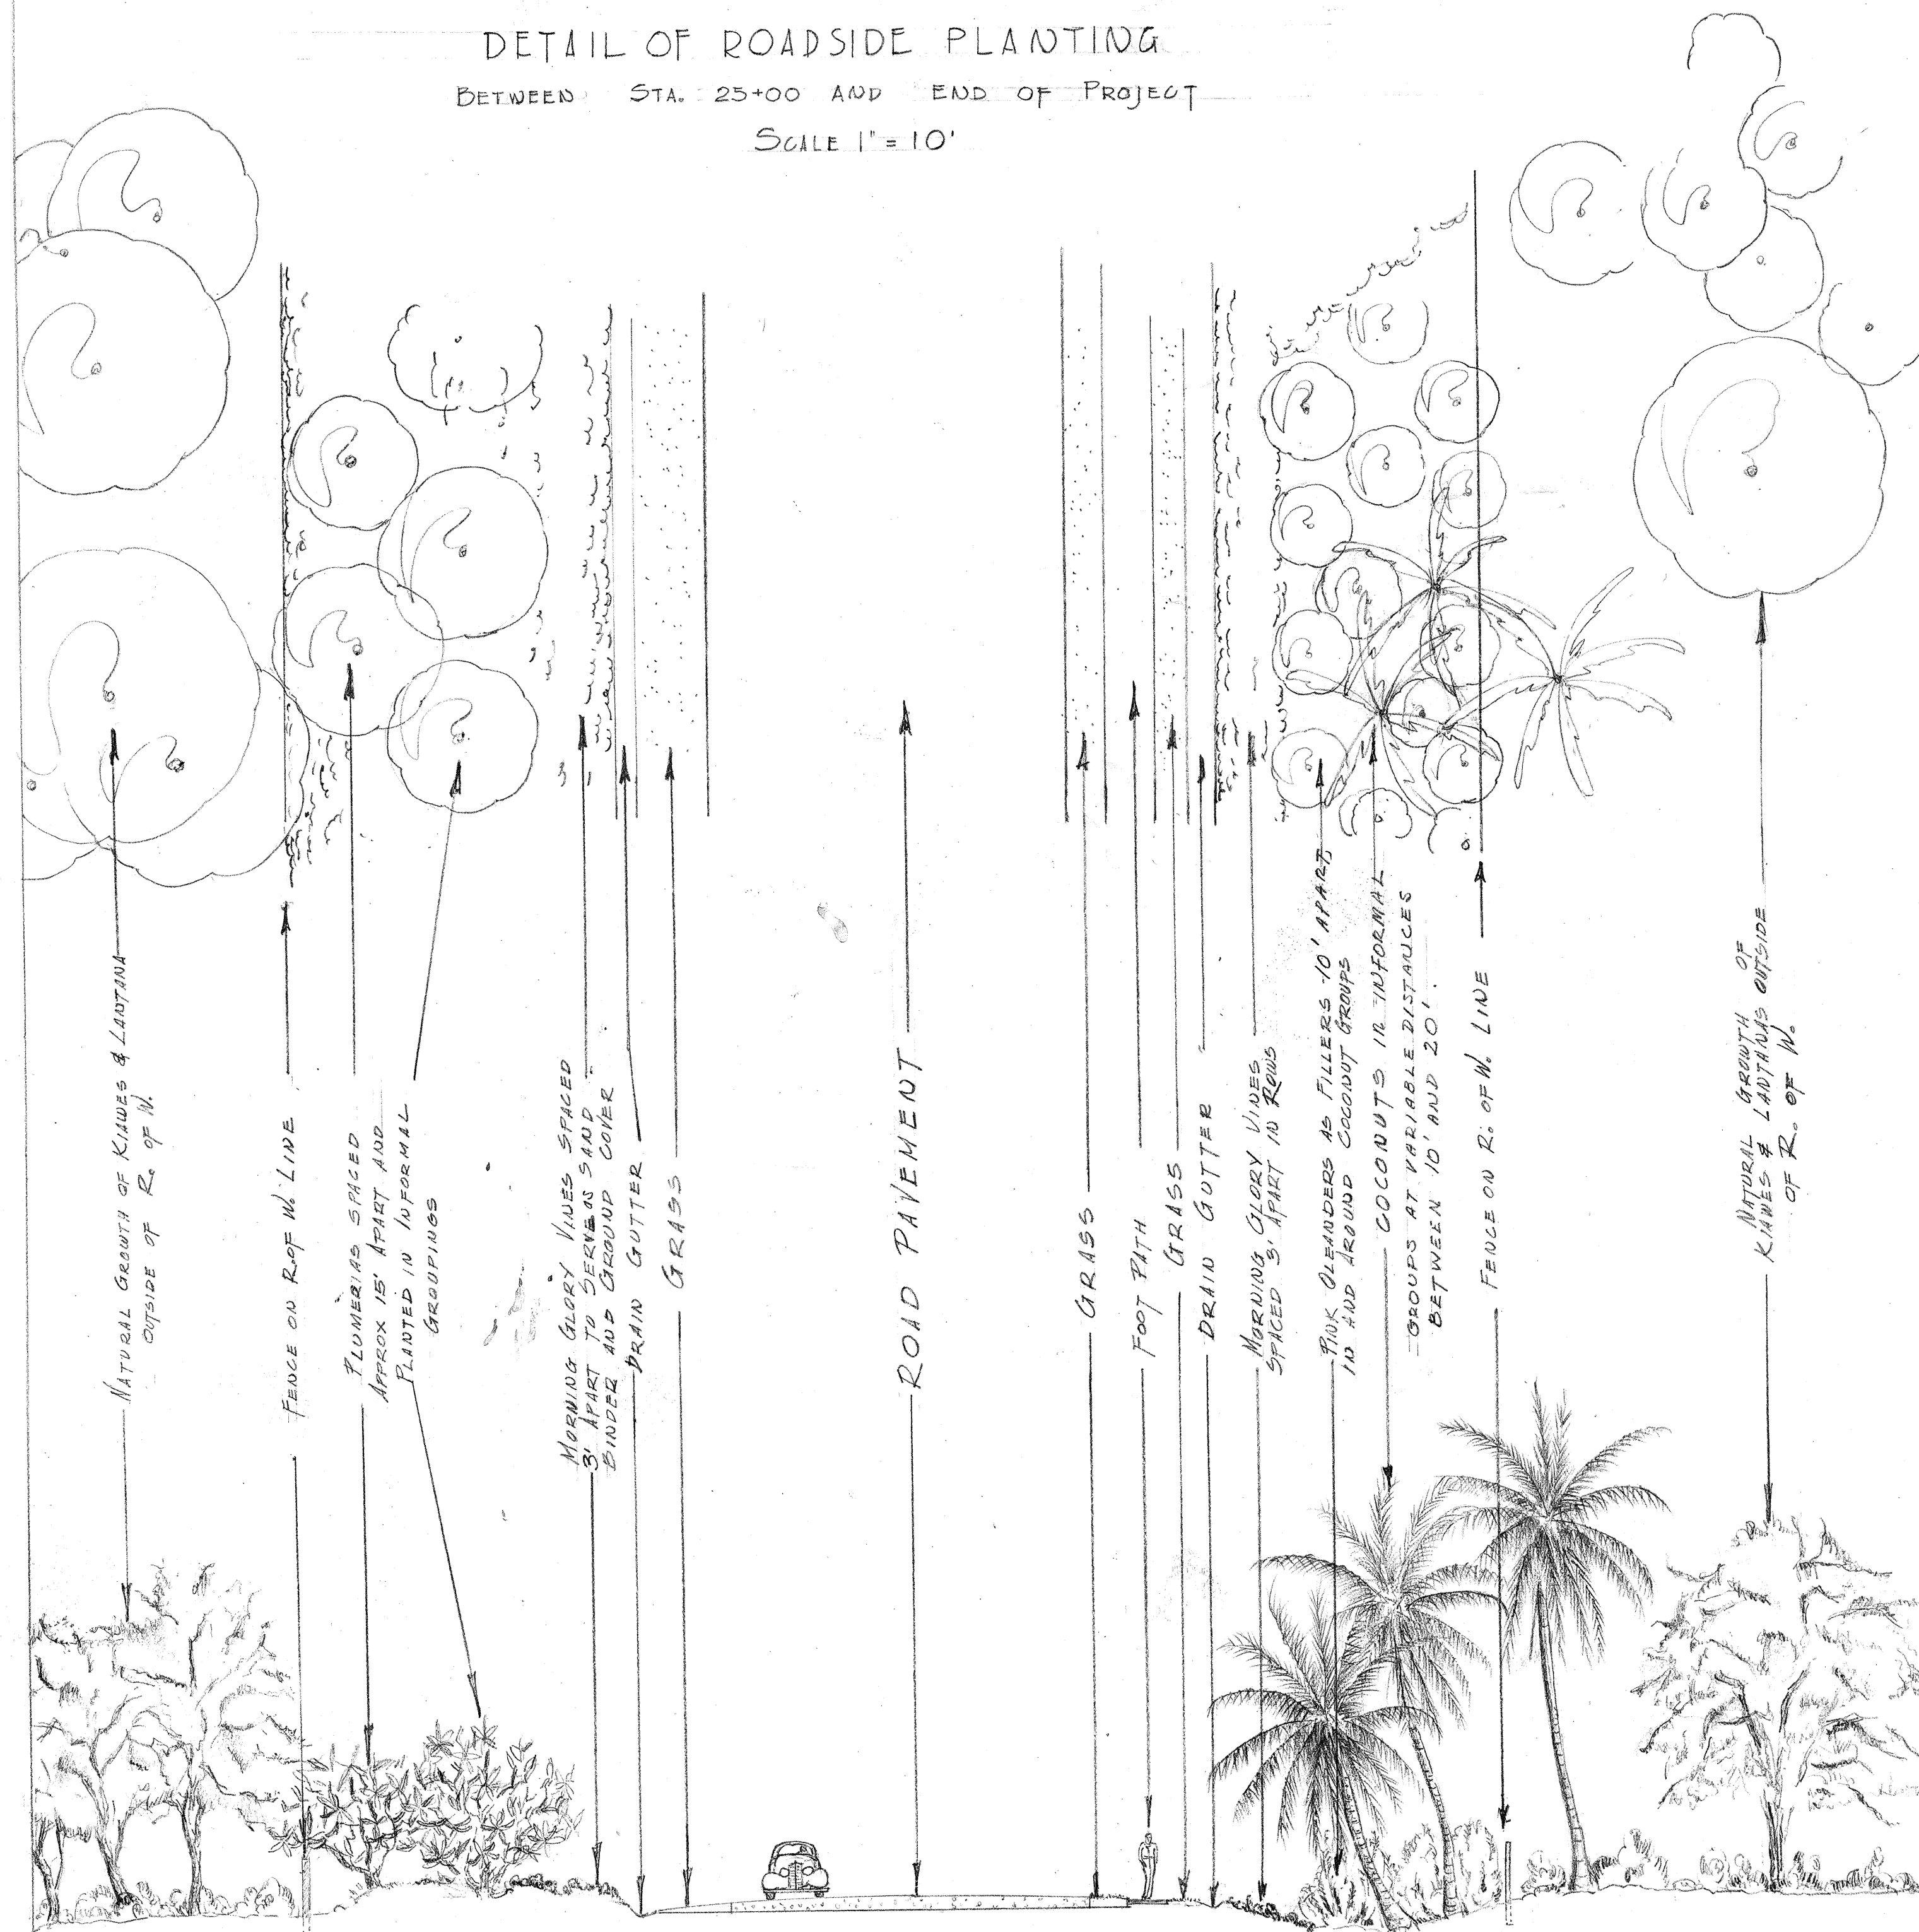

TYPICAL CROSS SECTION OF ROADSIDE PLANTING


BETWEEN STA. 25+00 AND END OF PROJECT

SCALE 1" = 10'

DETAIL OF ROADSIDE PLANTING

BETWEEN STA. 21+50 AND STA. 24+50

SCALE 1" = 10'

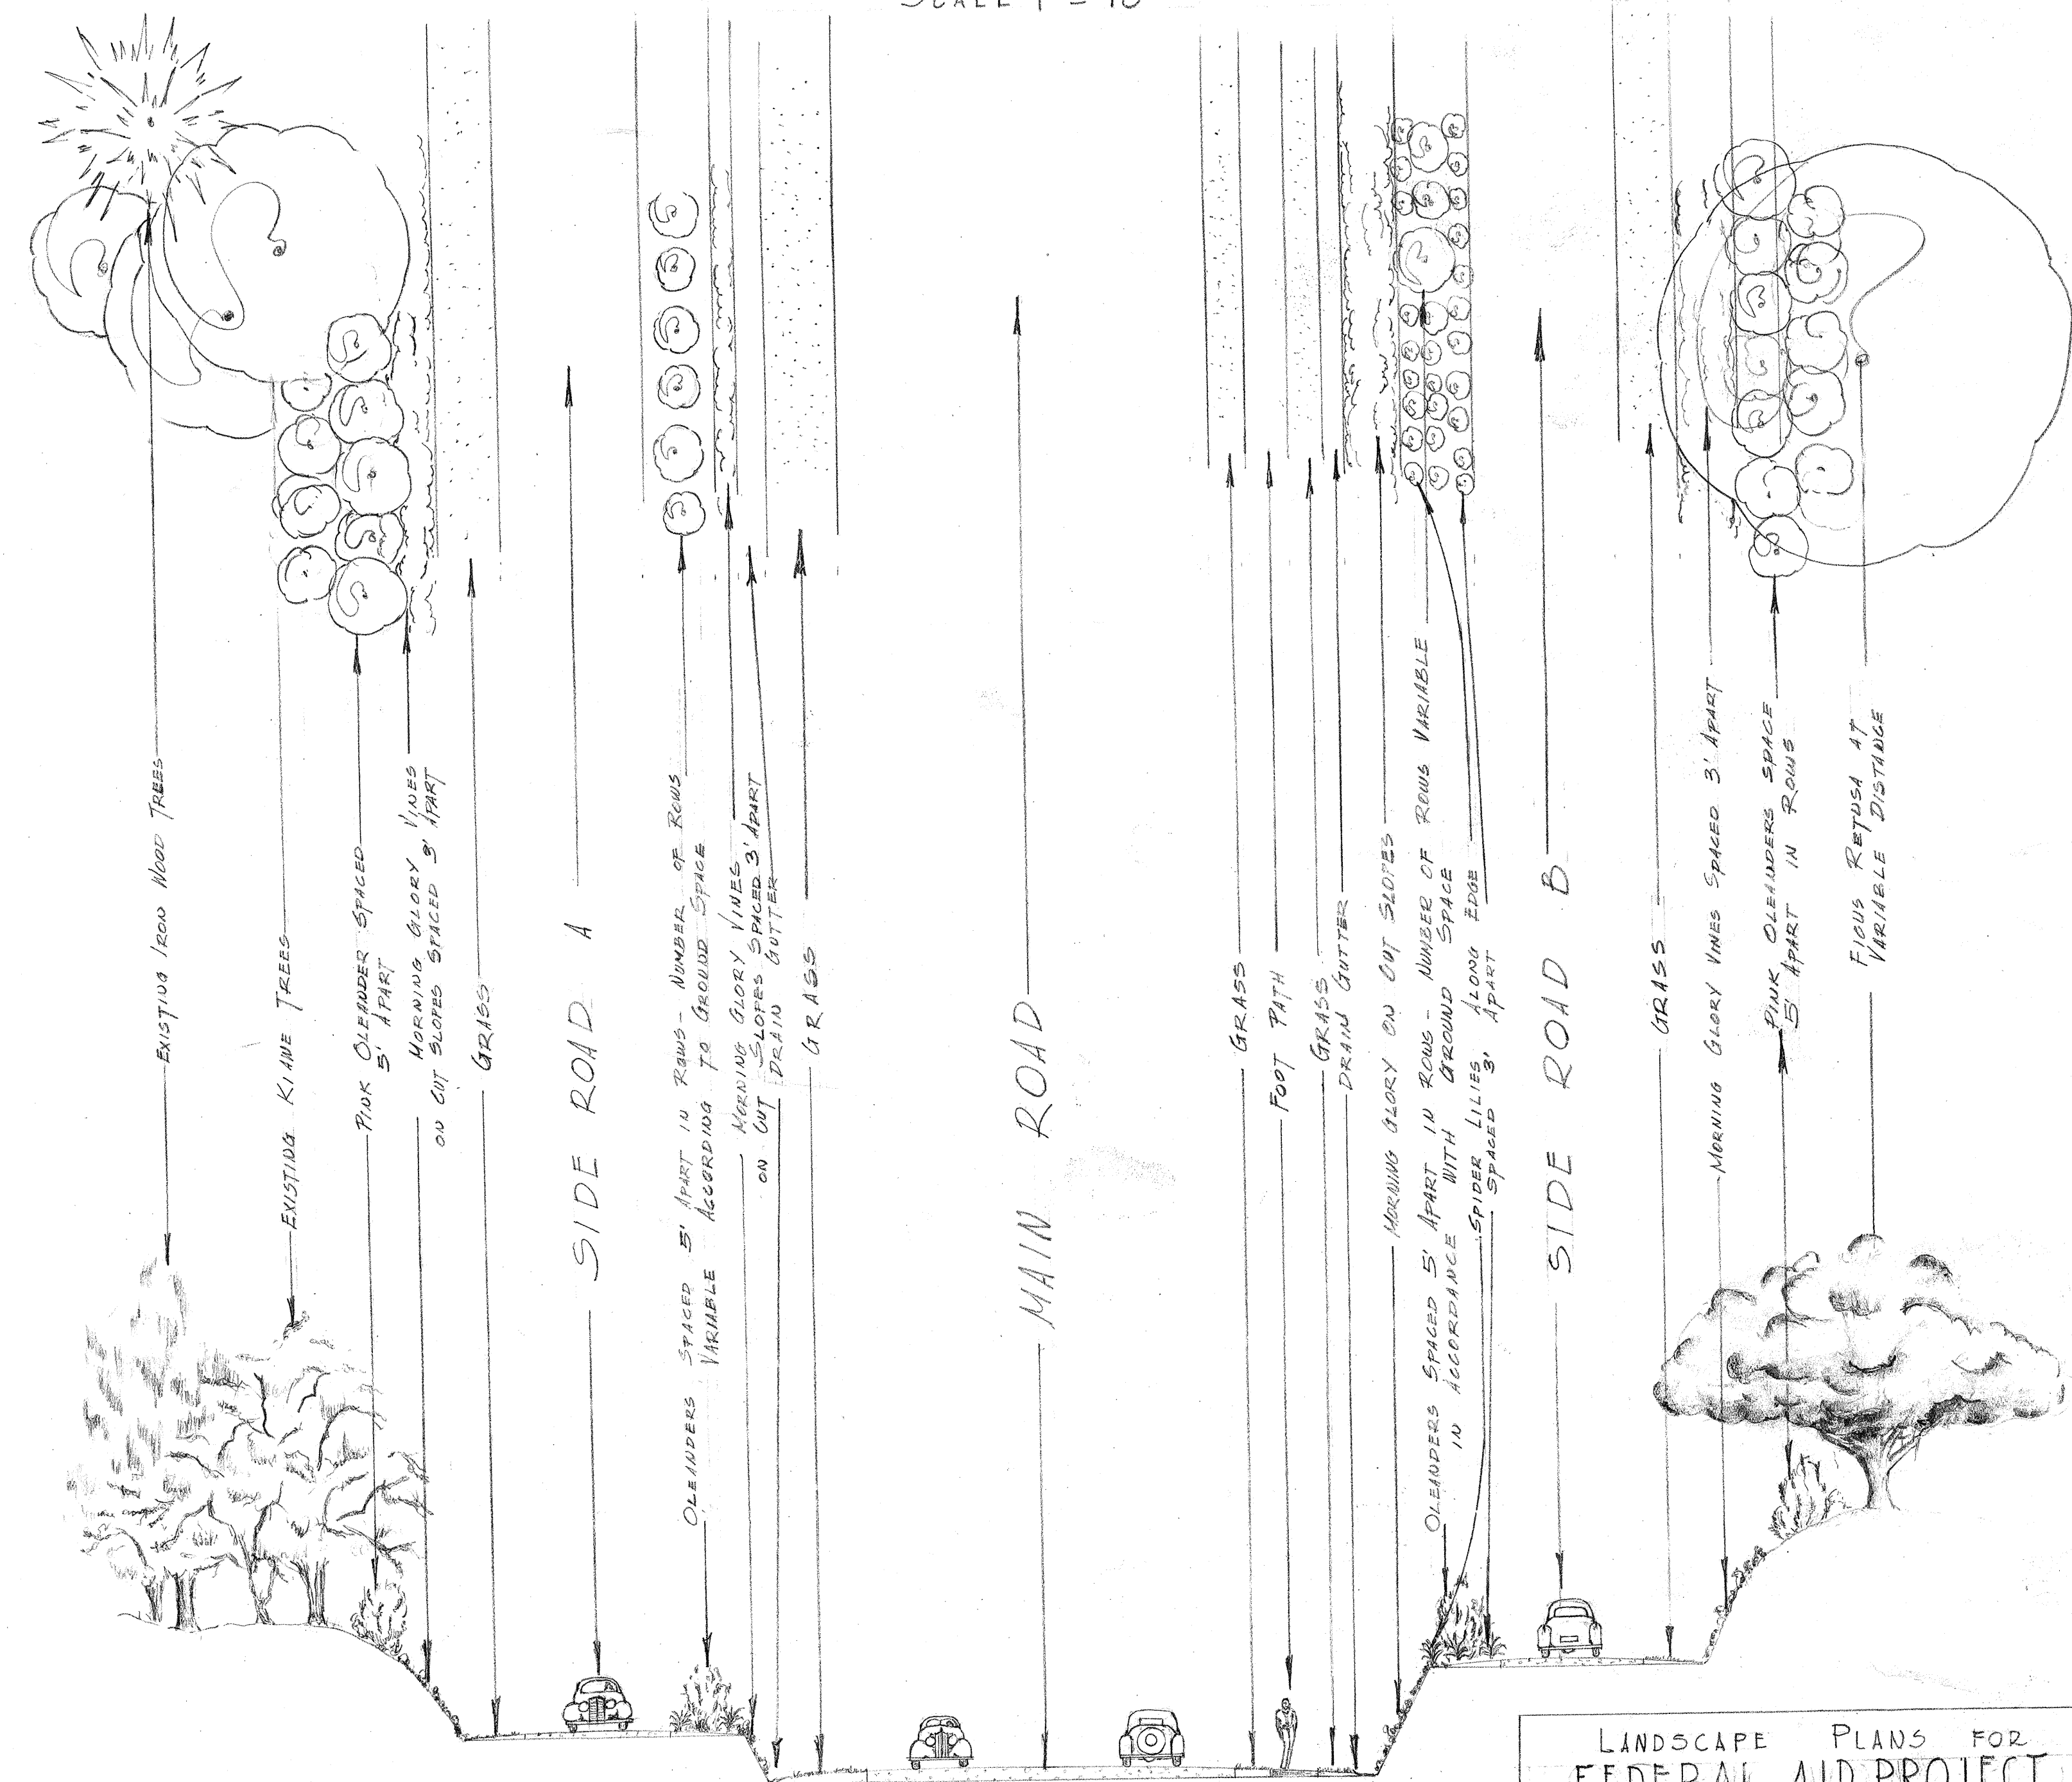

CROSS SECTION OF ROADSIDE PLANTING

BETWEEN STA. 21+50 AND STA. 24+50

SCALE 1" = 10'

LANDSCAPE PLANS FOR	
FEDERAL AID PROJECT	
NO. F.A.P.-13-H	8 NO. F.A.P.-13-I
SCALE 1" 10'	DEC. 22, 1936
R. G. TONGG	LANDSCAPE ARCHT
HONOLULU-HAWAII	
APPROVED:	DATE:
<i>Louis B. Cain</i>	
TERR. HIGHWAY ENGINEER	

4392.2