


FED. ROAD DIST. NO.	STATE	FED. AID PROJ. NO.	FISCAL YEAR	SHEET NO.	TOTAL SHEETS
HAWAII	HAW.	F-032(2)	1955	13	27


8/3/55

20

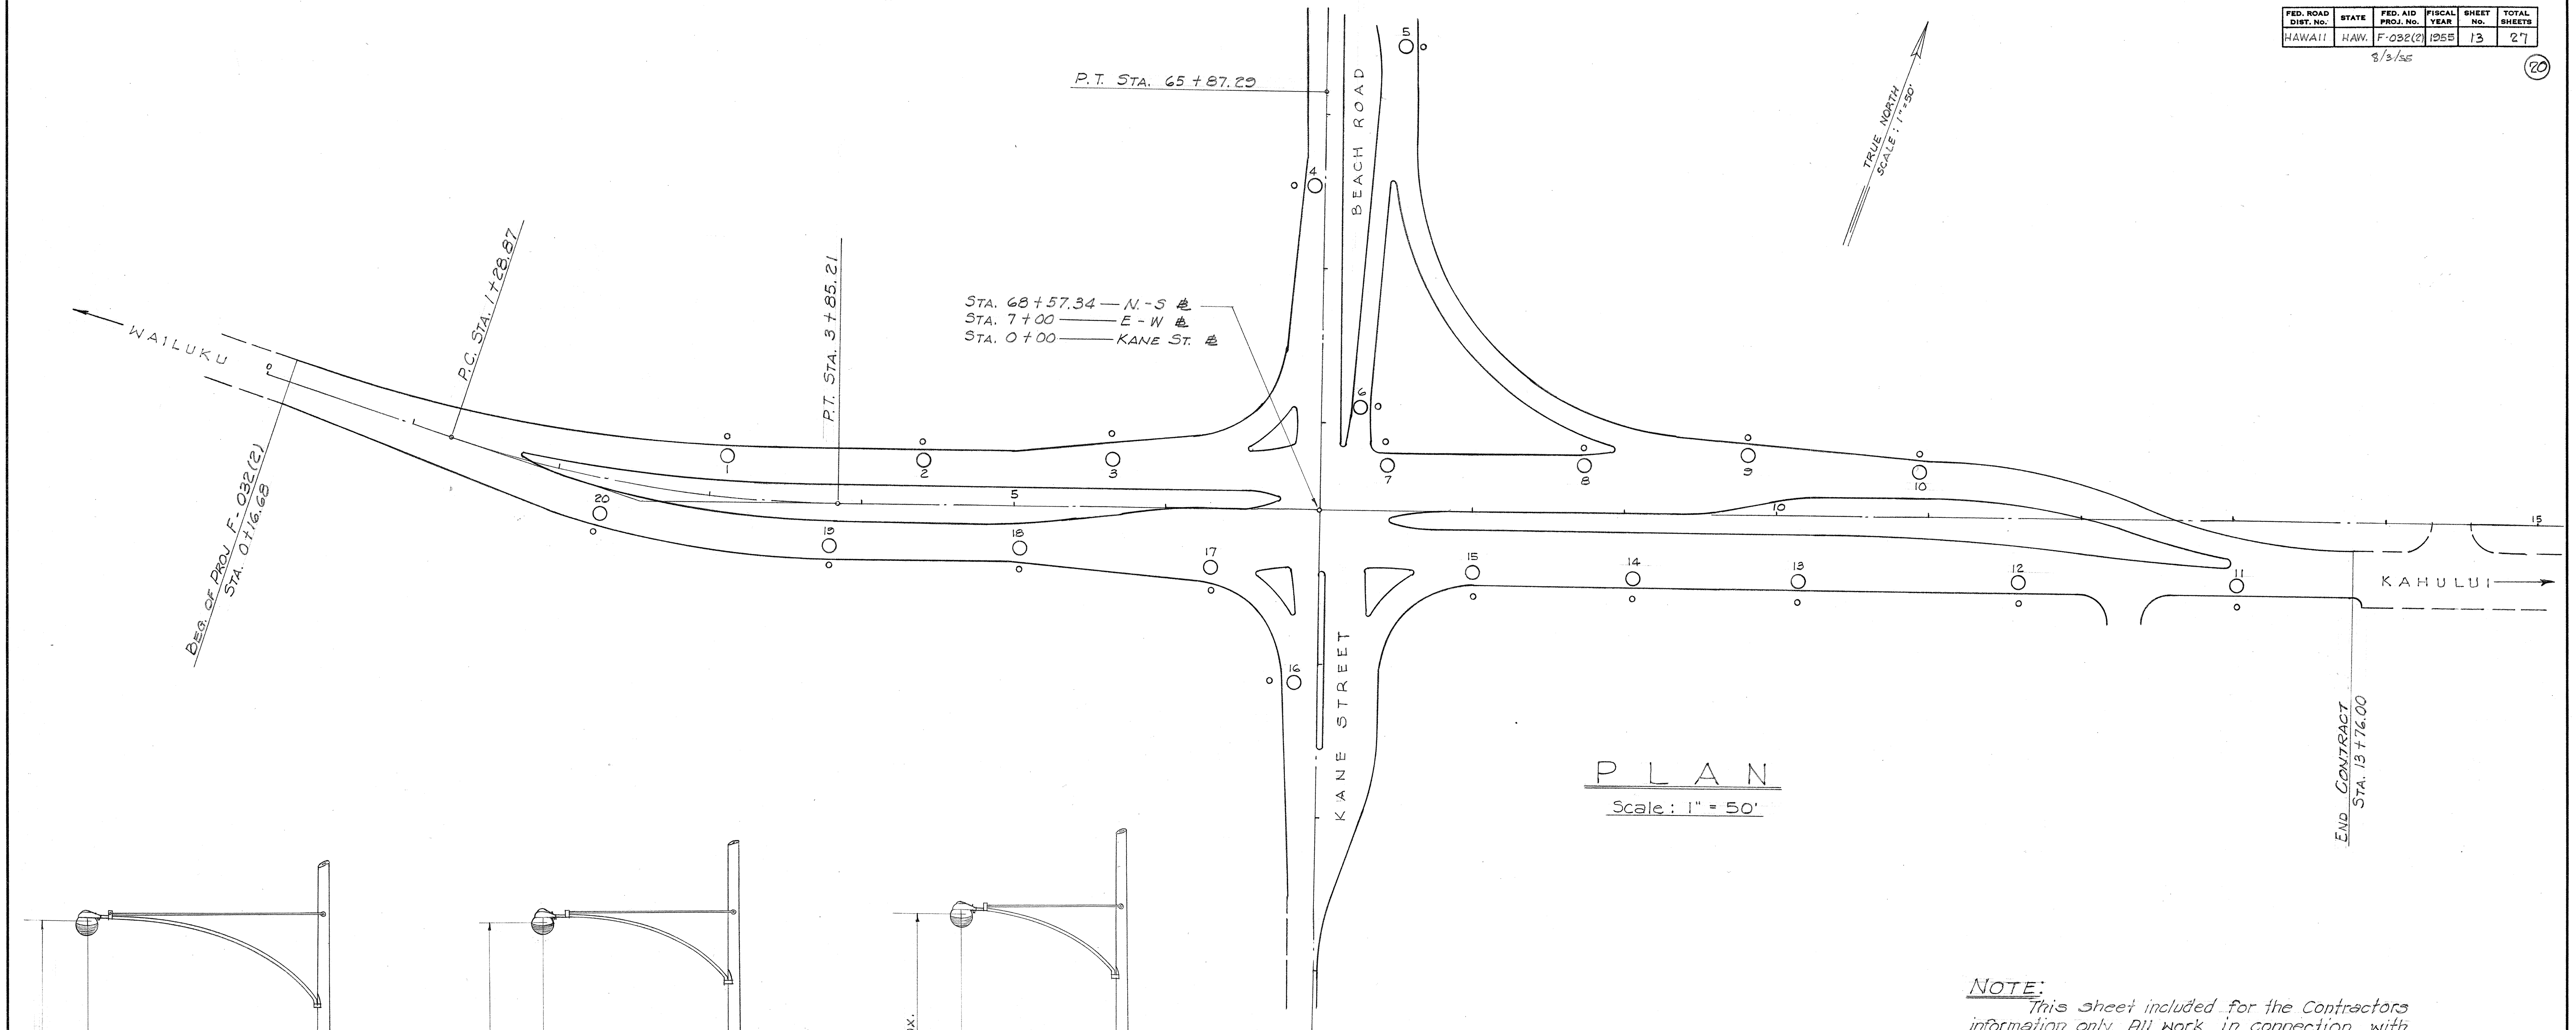

P L A N
Scale: 1" = 50'

NOTE:
This sheet included for the Contractors information only. All work in connection with the Highway Lighting System is to be done by others, and is not part of this contract.

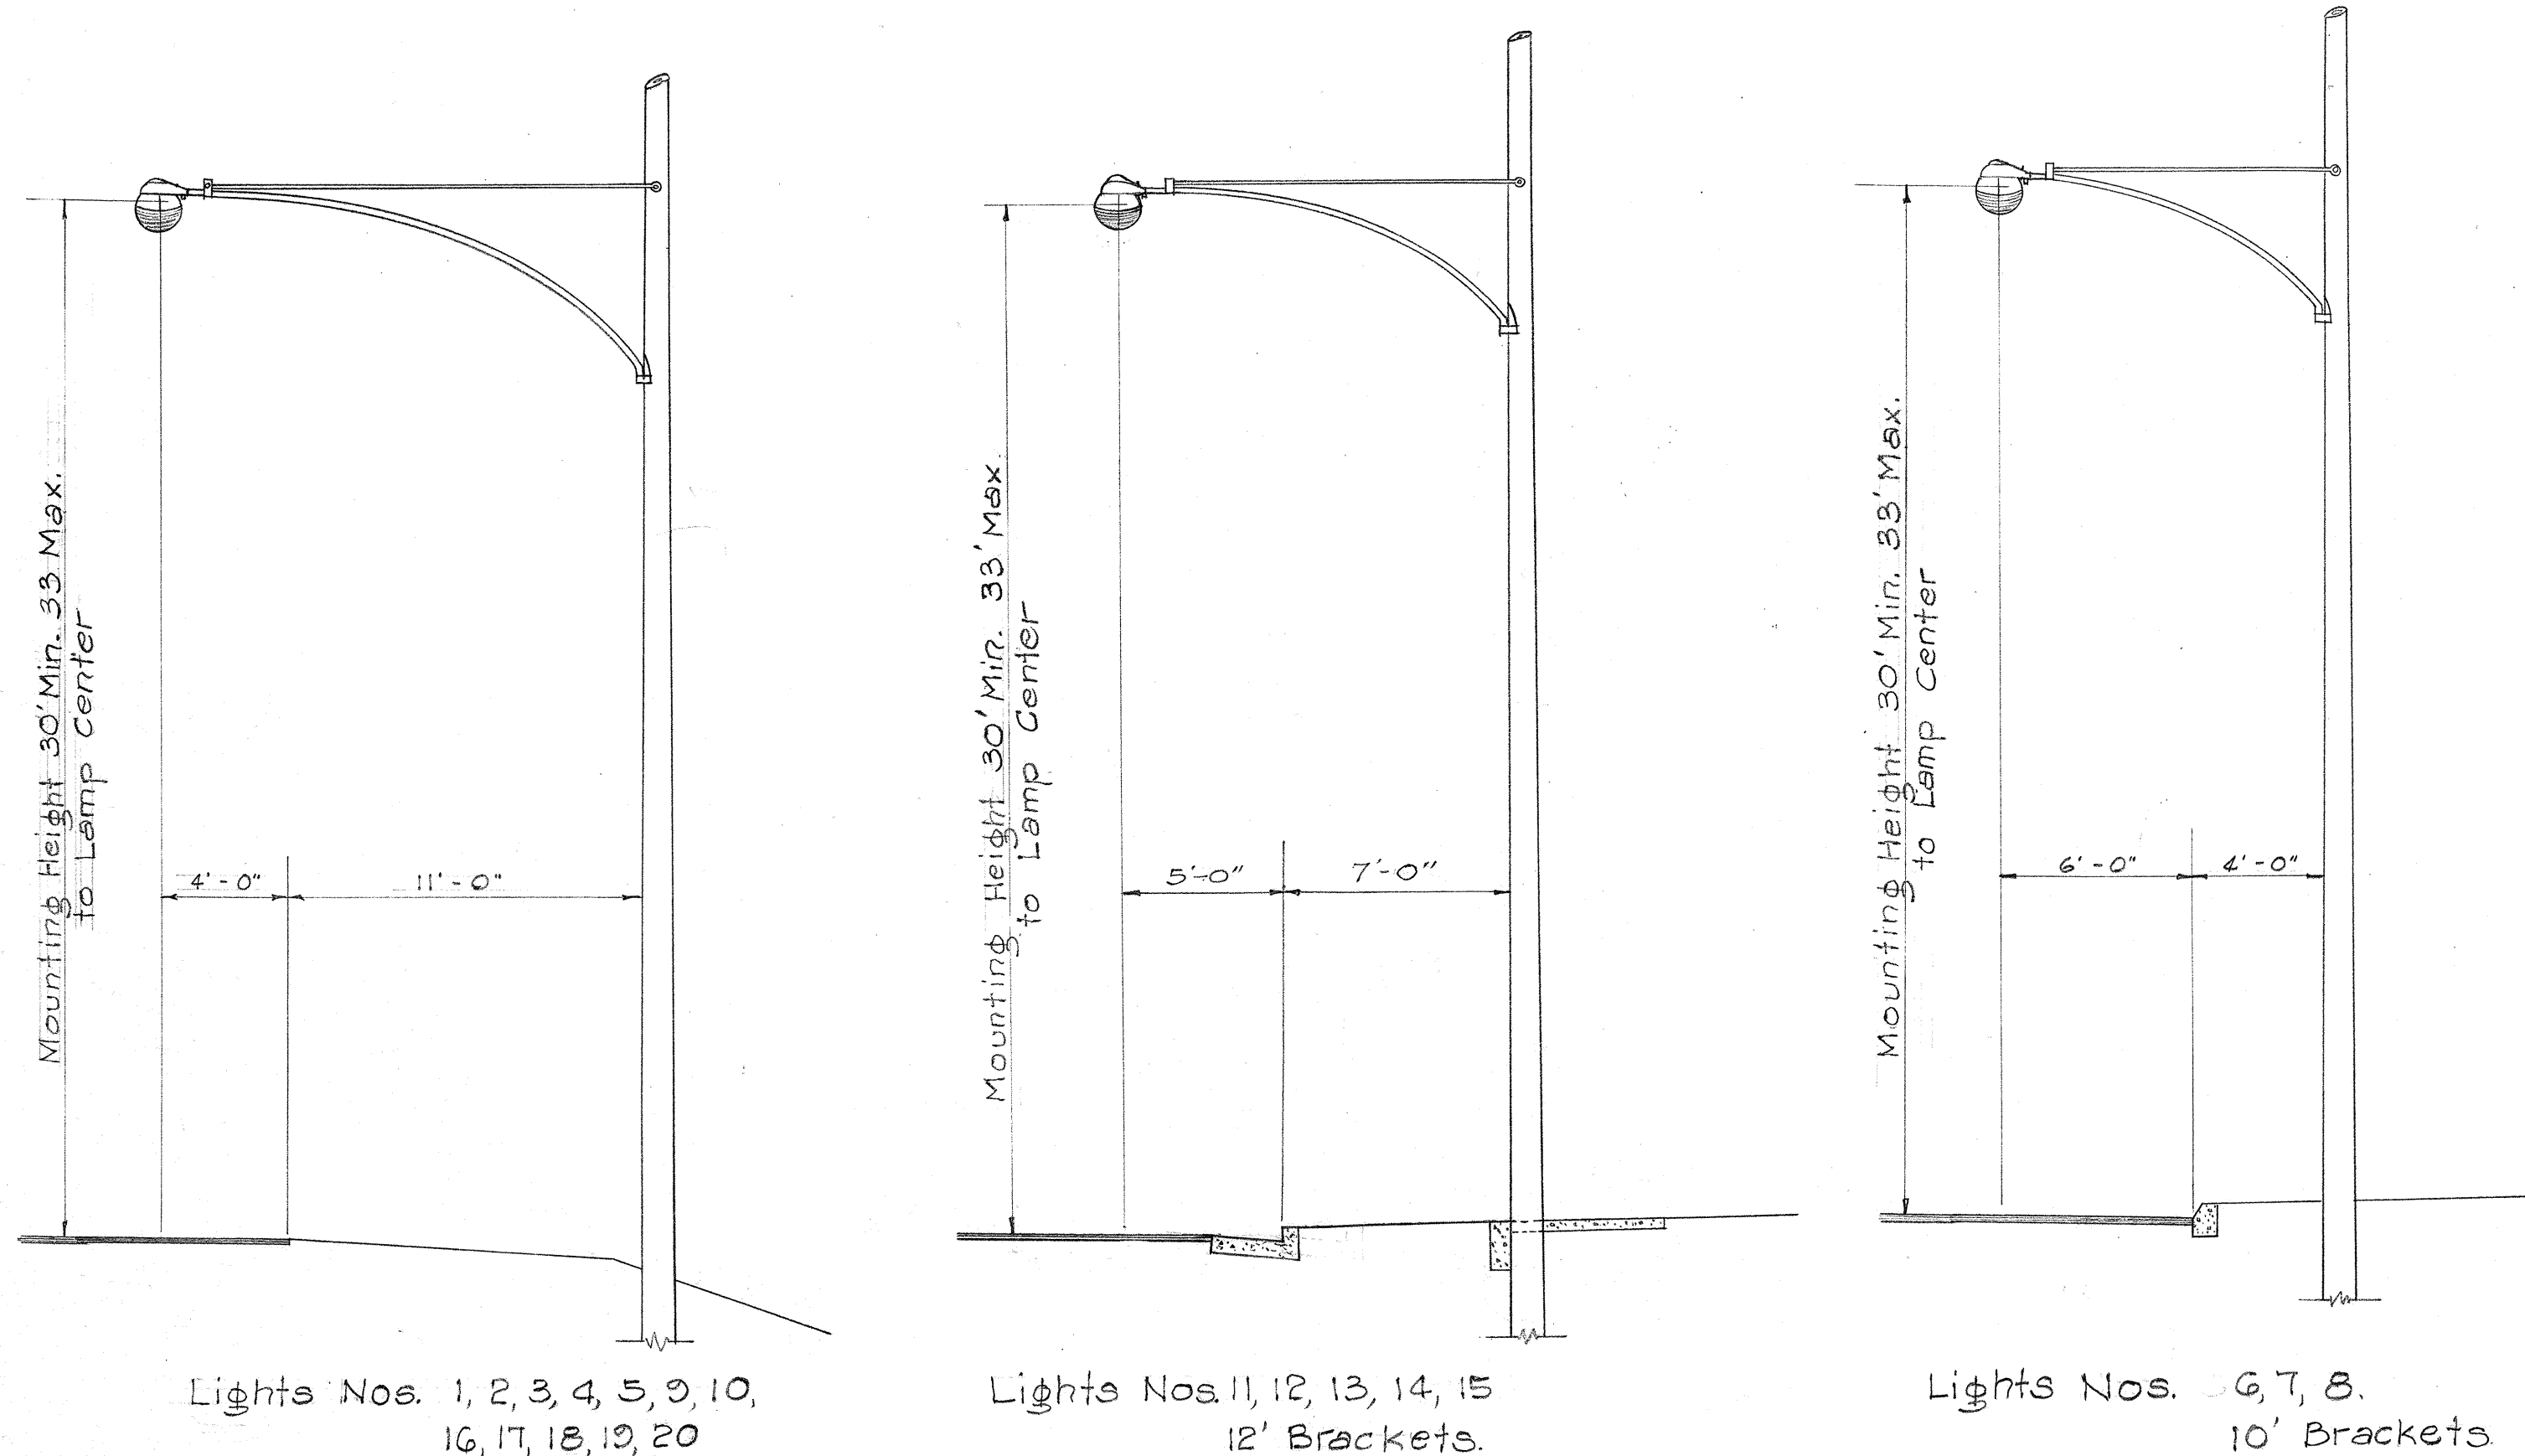

Lights Nos. 1, 2, 3, 4, 5, 9, 10,
16, 17, 18, 19, 20
15' Brackets.

Lights Nos. 11, 12, 13, 14, 15
12' Brackets.

Lights Nos. 6, 7, 8.
10' Brackets.

MOUNTING DIAGRAMS

Scale: 1" = 5' 0"

NOTE:
Utilities Fixtures Not Shown.

TERRITORIAL HIGHWAY DEPARTMENT
TERRITORY OF HAWAII

HIGHWAY LIGHTING SYSTEM
KAHUMANU AVE.—MAIN STREET
FEDERAL AID PROJECT NO. F-032(2)

Scale: As Noted July 1955

SHEET NO. 1 OF 1 SHEETS

5748.13

SURVEY PLOTTED BY	DATE
DESIGNED BY	"
DRAWN BY	"
QUANTITIES BY	"
QUANTITIES CHECKED BY	"
CHECKED BY	"
ORIGINAL PLAN	No.
NOTE BOOK	No.