


For Location of Signs along
Beach Road. See Sheets No 5747.4, 5, & 6.

FED. ROAD DIST. No.	STATE	FED. AID PROJ. No.	FISCAL YEAR	SHEET No.	TOTAL SHEETS
HAWAII	HAW.	5-03400	1955	10	20



FED. ROAD DIST. No.	STATE	FED. AID PROJ. No.	FISCAL YEAR	SHEET No.	TOTAL SHEETS
HAWAII	HAW.	F 032(2)	1955	11	27

18

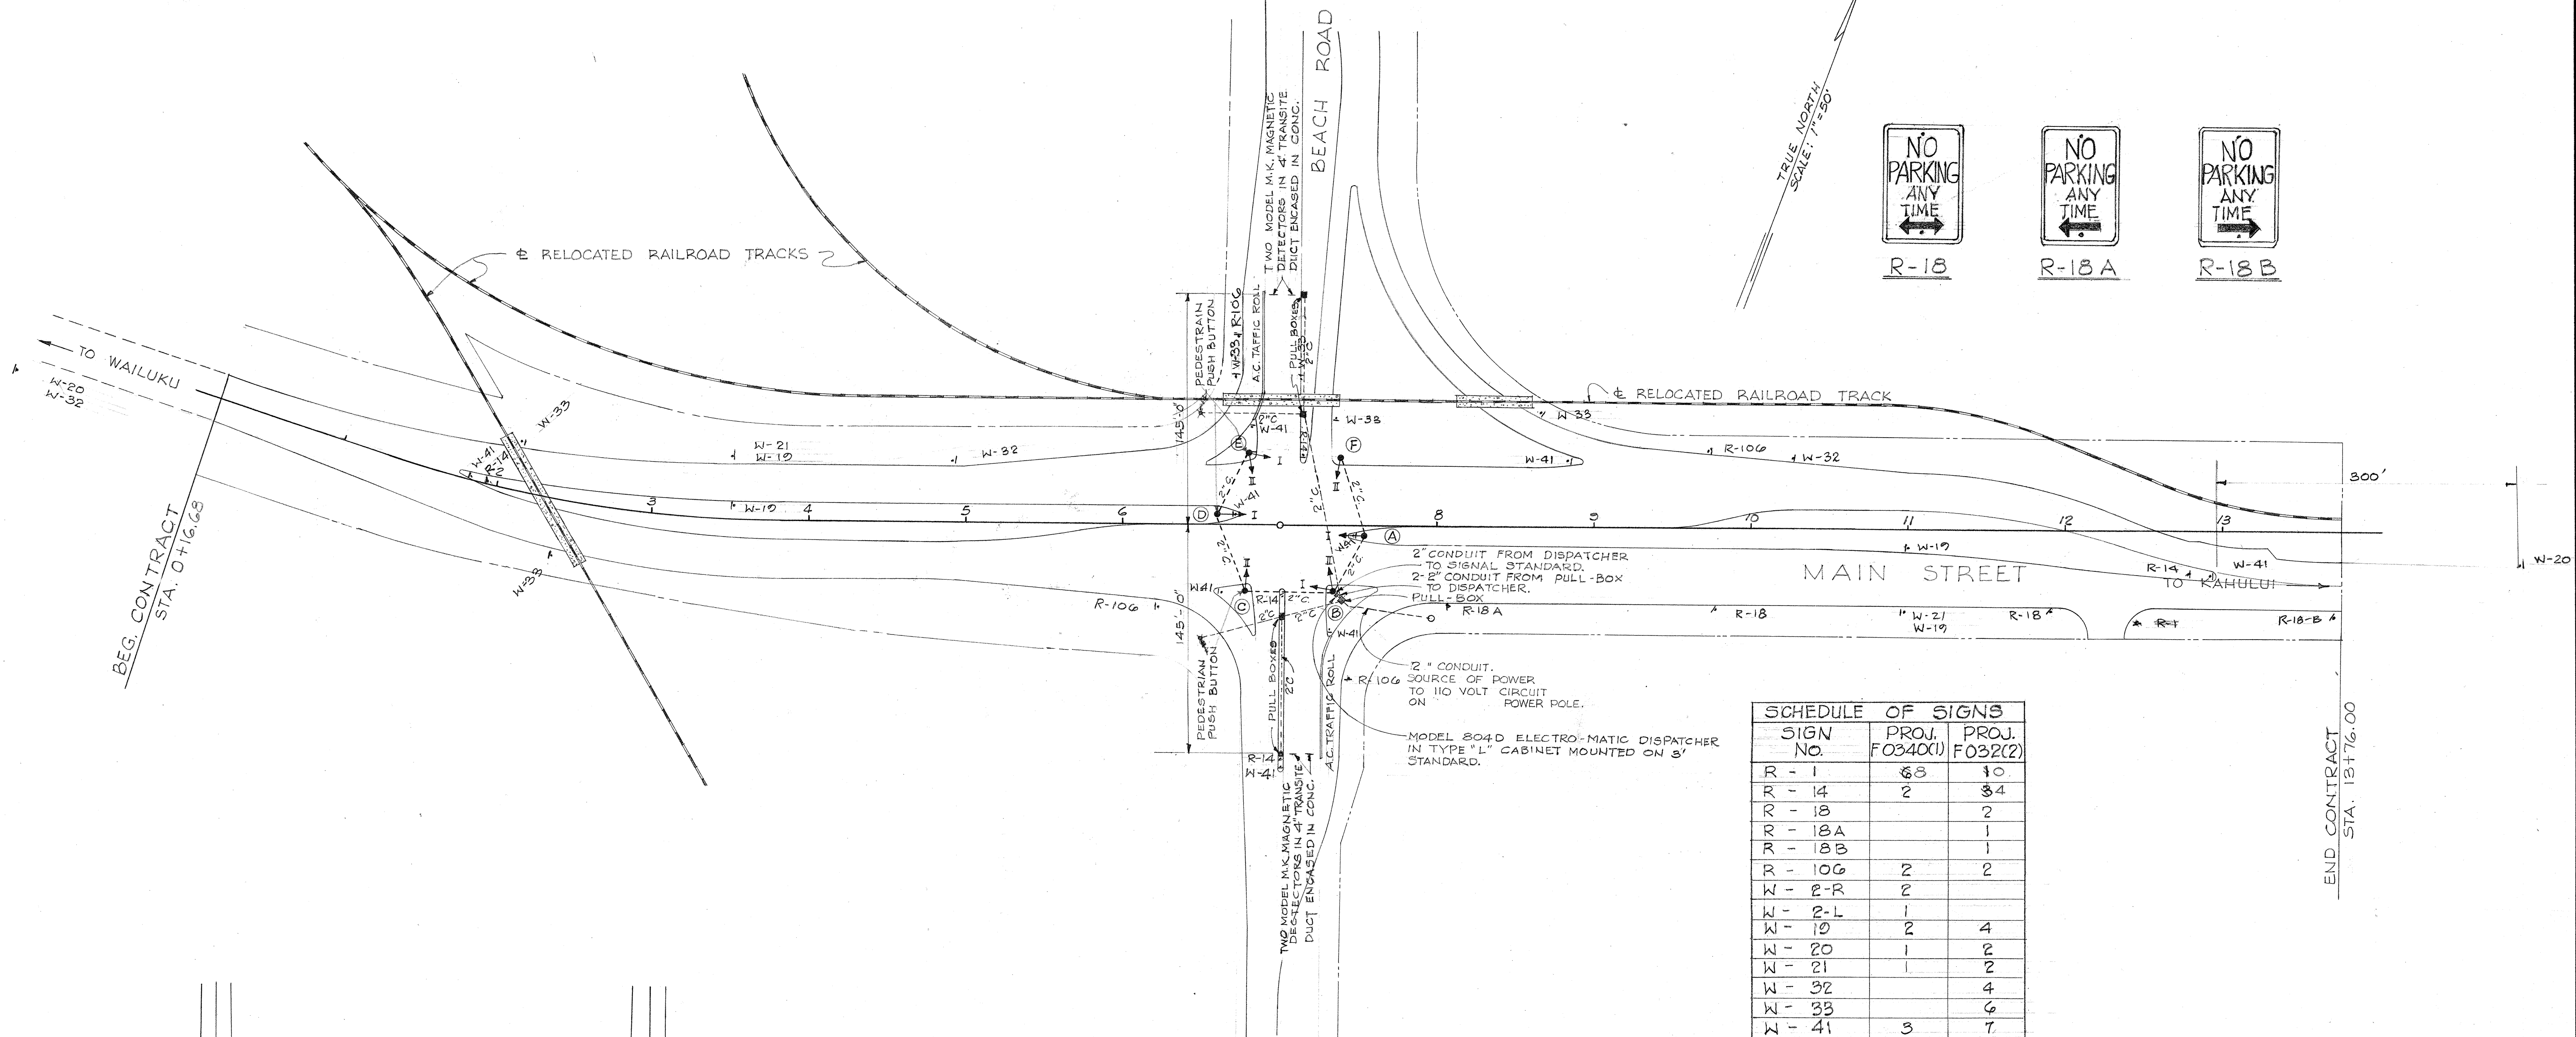

SCHEDULE OF SIGNS		
SIGN No.	PROJ. F0340(1)	PROJ. F032(2)
R - 1	68	10
R - 14	2	34
R - 18		2
R - 18A		1
R - 18B		1
R - 106	2	2
W - 2-R	2	
W - 2-L	1	
W - 19	2	4
W - 20	1	2
W - 21	1	2
W - 32		4
W - 33		6
W - 41	3	7
TOTAL	2022	35

NOTE: See Sheet No. 5748.12 for
2-Signs Not Included In This Schedule.

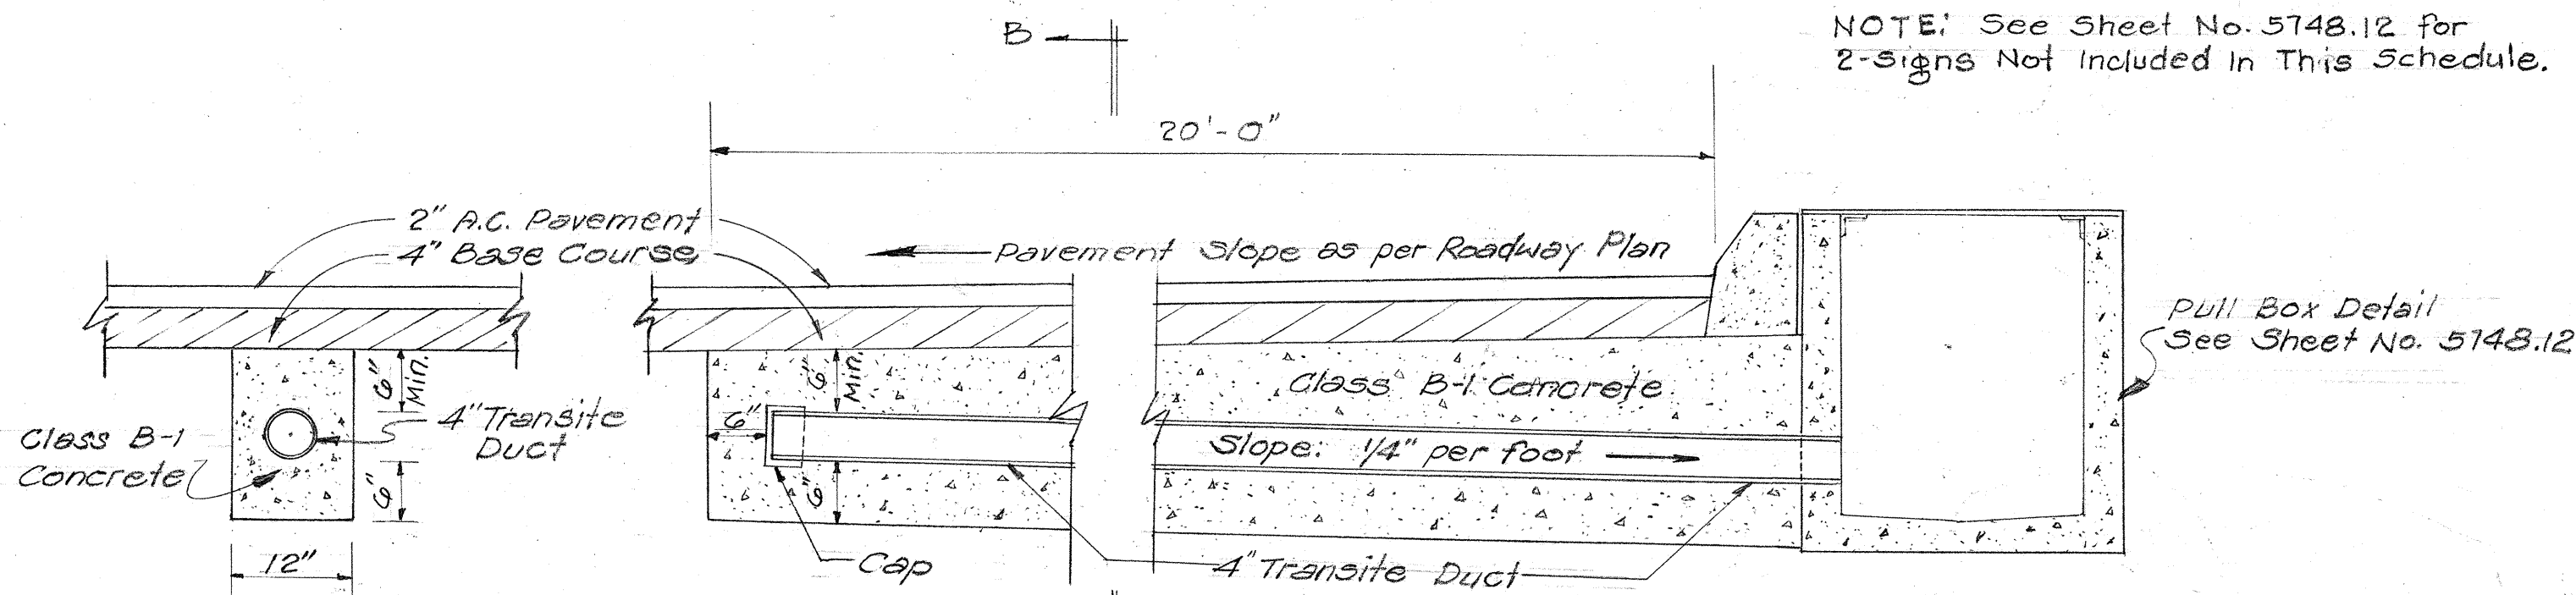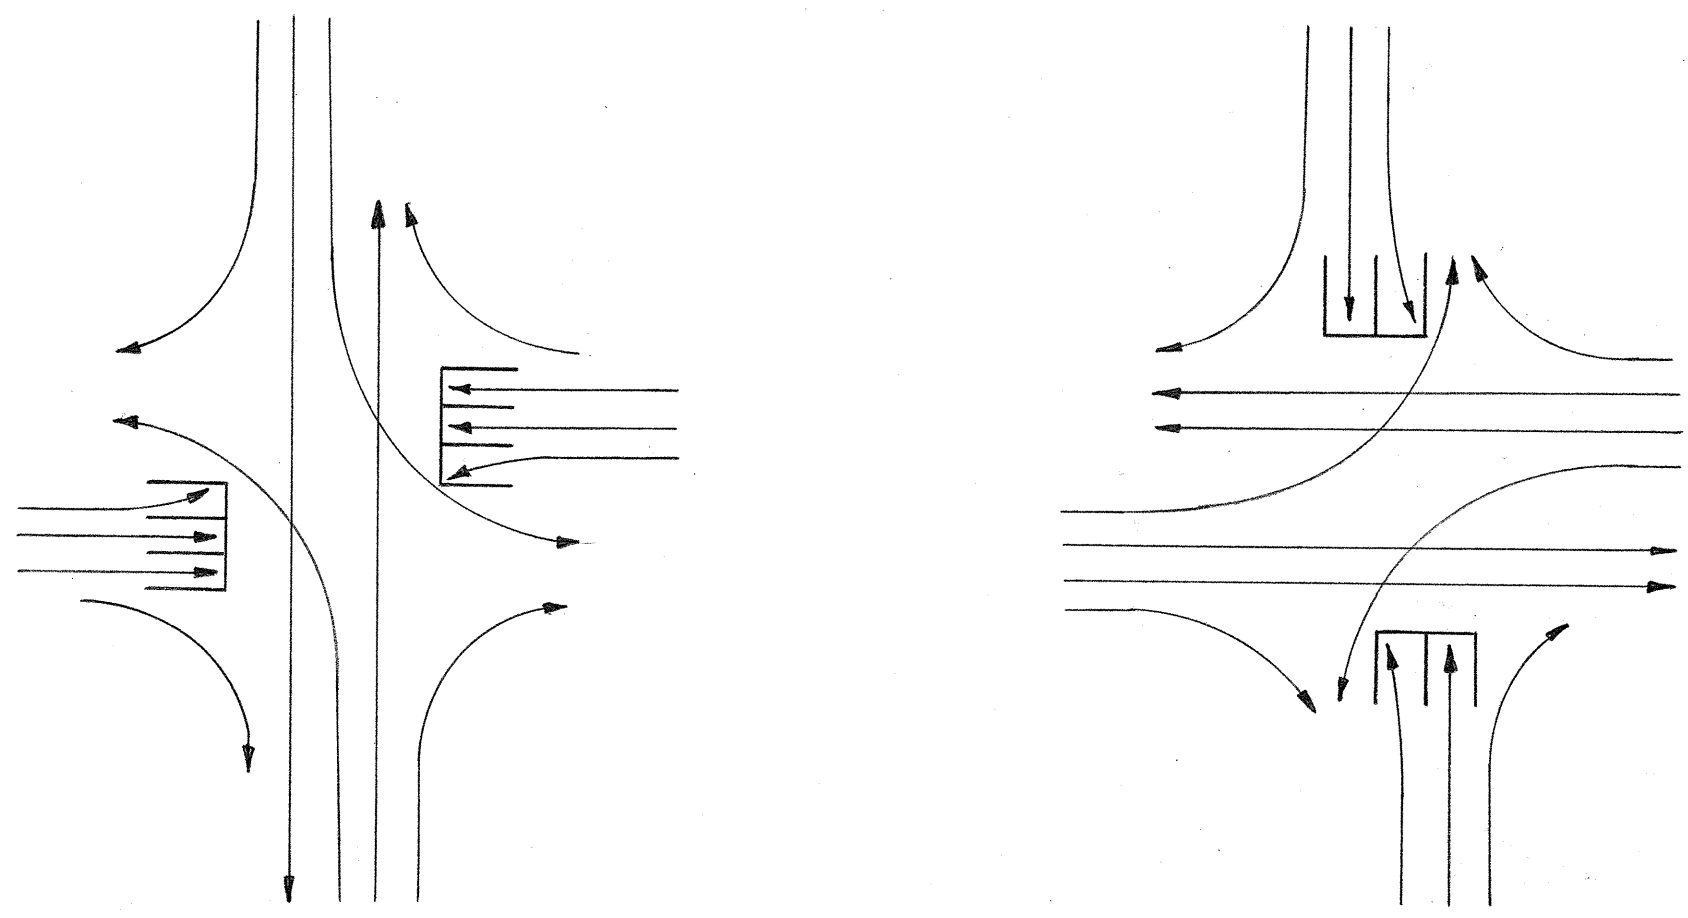

TERRITORIAL HIGHWAY DEPARTMENT
TERRITORY OF HAWAII
TRAFFIC SIGNAL SYSTEM
AND TRAFFIC SIGNS
BEACH RD. — KANE ST.
and
MAIN STREET
PROJ. NO. F 032(2), 50340(1)
Scale: 1" = 50' April 1955

SHEET NO. 1 OF 2 SHEETS

5747.10 5748.11

