


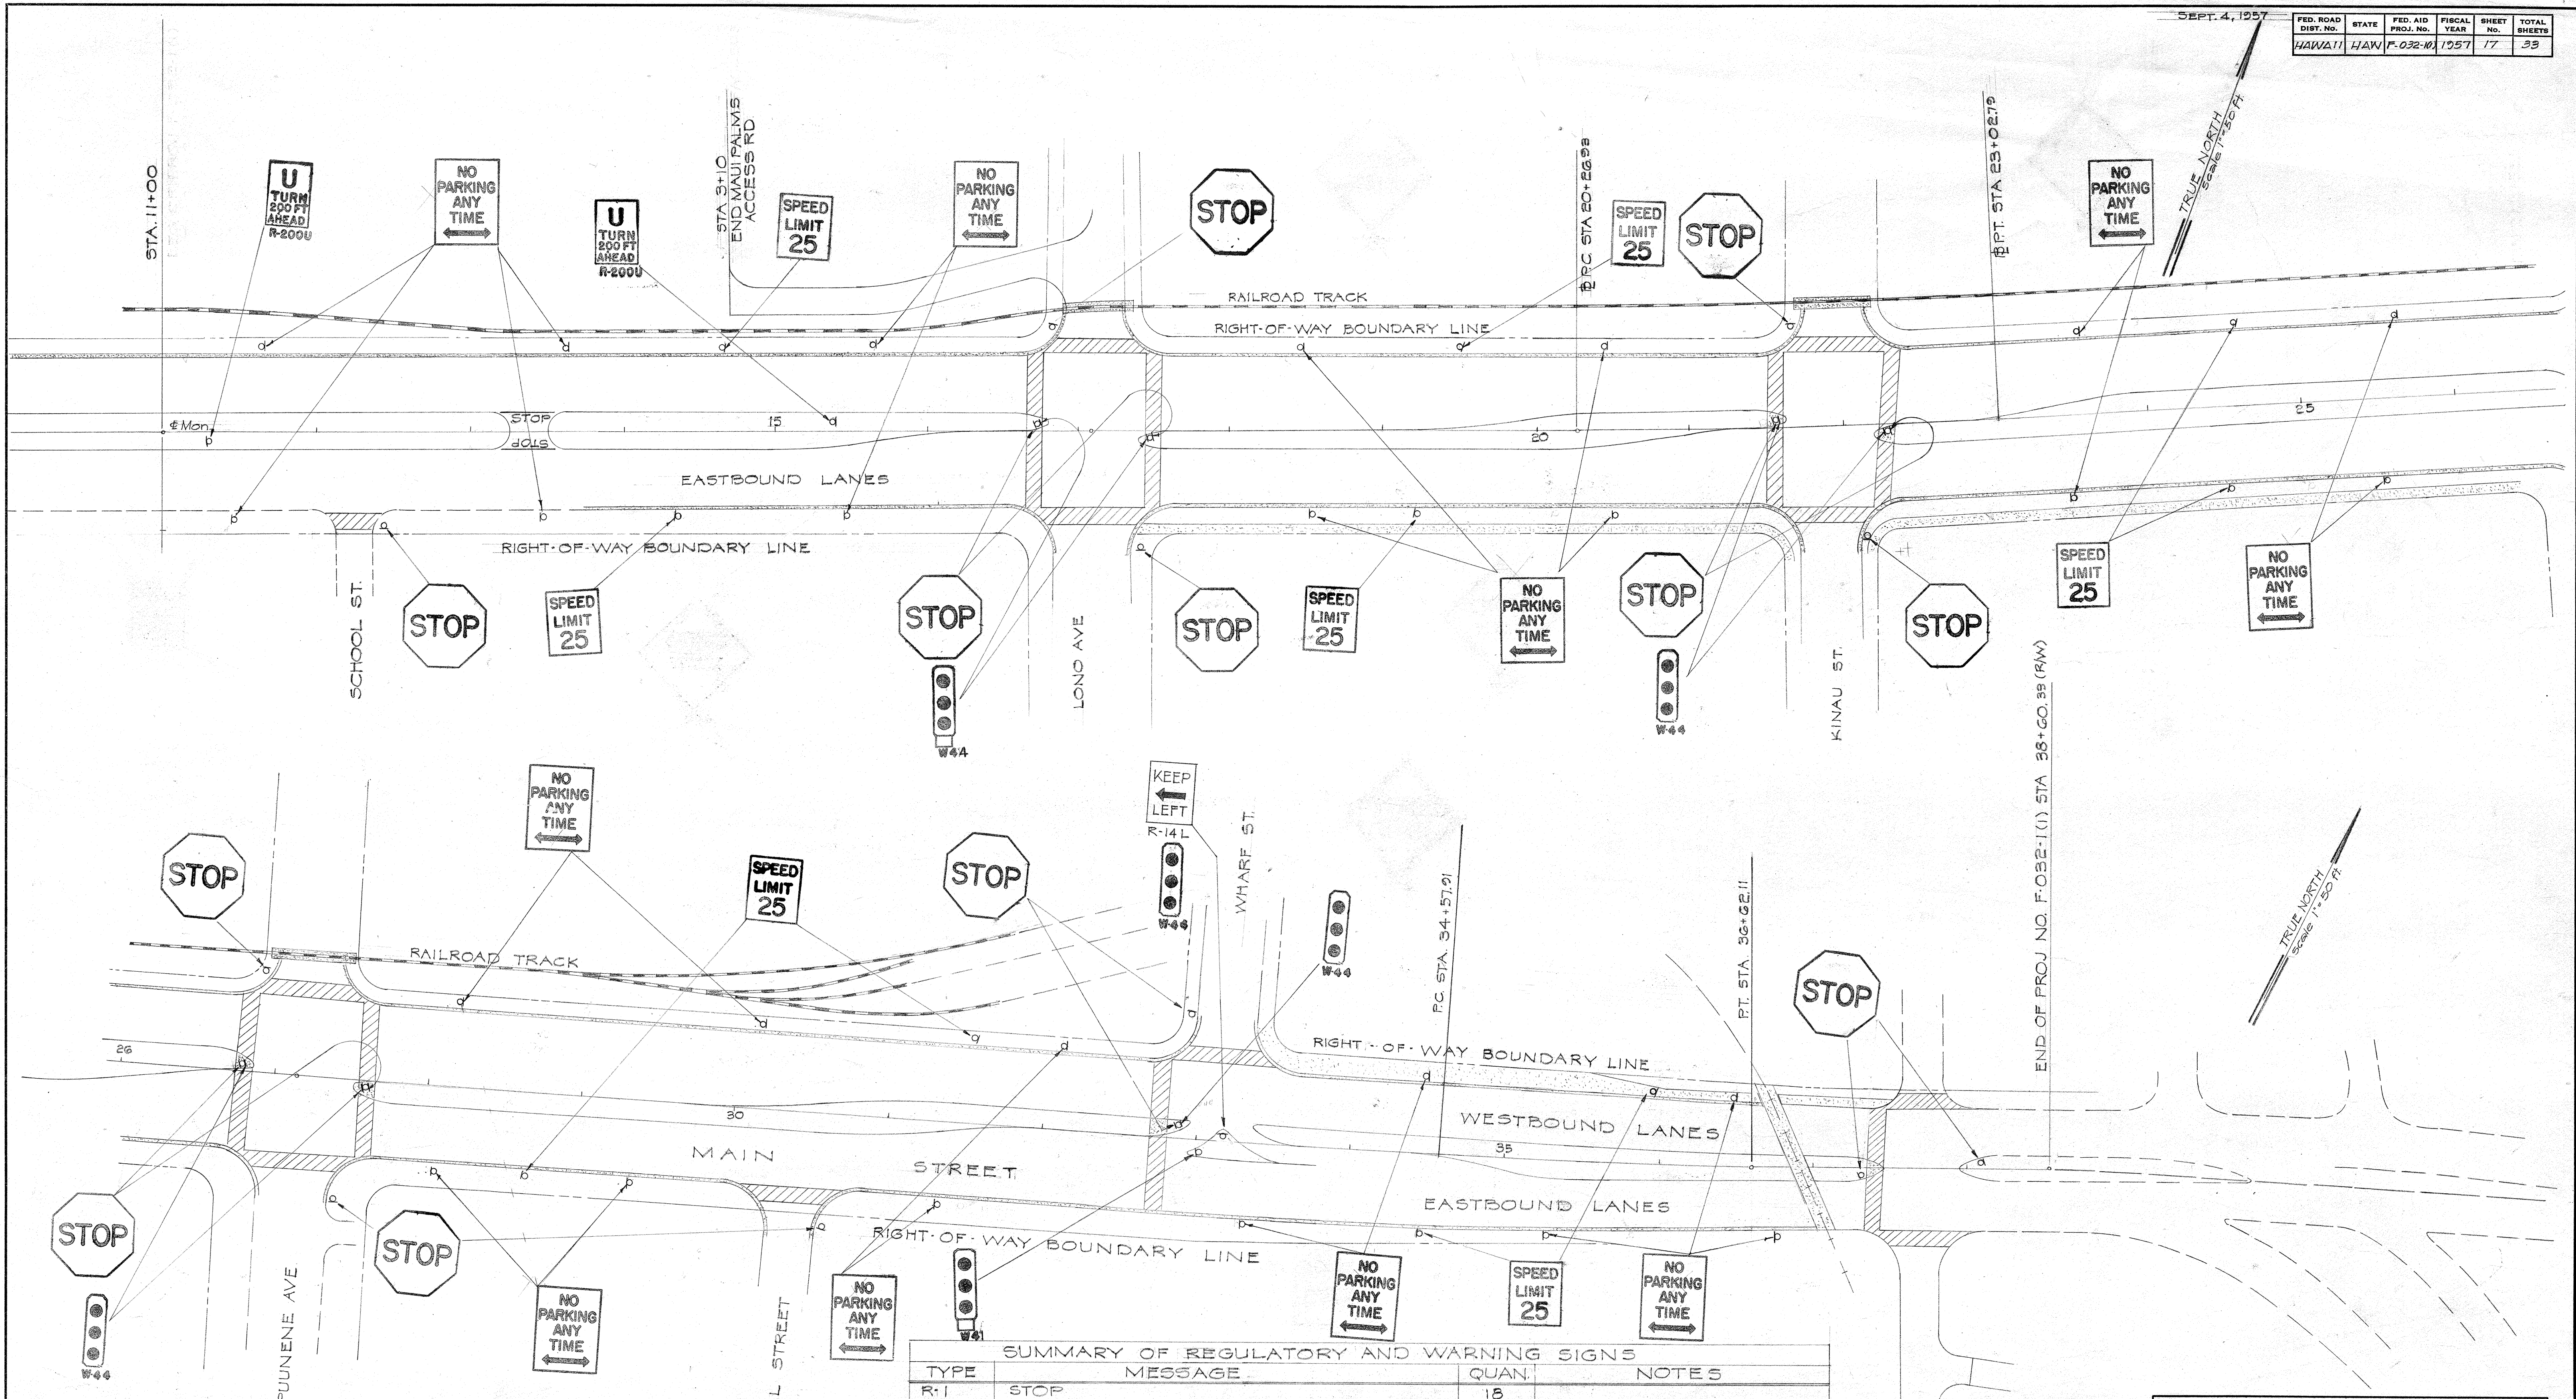

LEGEND:
a - Sign mounted on 3" G.I. pipe

NOTE: Pavement markings not part of this contract.

SUMMARY OF REGULATORY AND WARNING SIGNS			
TYPE	MESSAGE	QUAN.	NOTES
R-1	STOP	18	
R-14L	KEEP LEFT	1	
R-102A	SPEED LIMIT 25	10	TO BE INSTALLED BY OTHERS
R-200U	U TURN 200 FT. AHEAD	2	
W-41	THREE AMBER REFLECTORS	1	
W-44	THREE AMBER REFLECTORS (PLATE ONLY)	8	
R-1B	NO PARKING ANY TIME	25	
		55	DOES NOT INCLUDE ITEMS TO BE INSTALLED BY OTHERS

TERRITORIAL HIGHWAY DEPARTMENT
TERRITORY OF HAWAII
TRAFFIC SIGNS AND
PAVEMENT MARKINGS
MAIN STREET, KAHULUI
PROJ. NO. F-032-1(1)
Scale: as noted

SURVEY PLOTTED BY: DATE: _____
DRAWN BY: _____
CHECKED BY: _____
ORIGINAL PLAN: _____
NOTE BOOK: _____
No. _____