
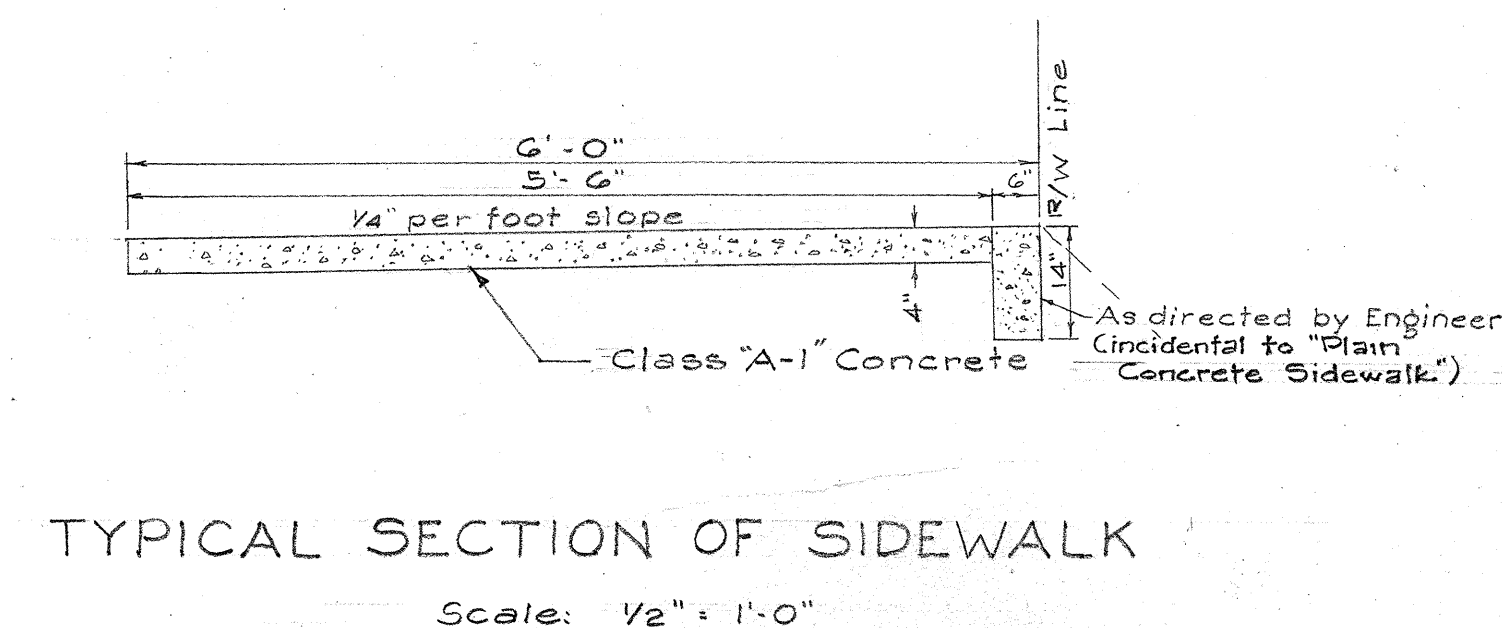
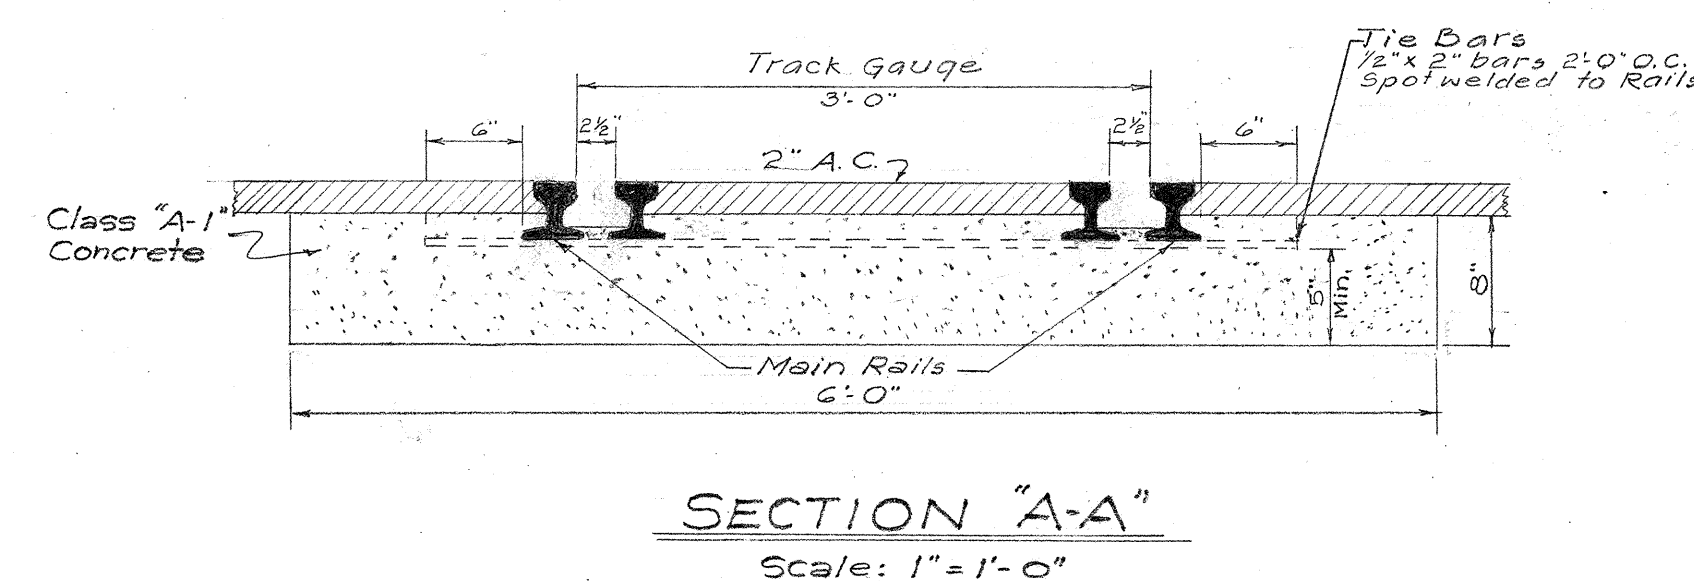


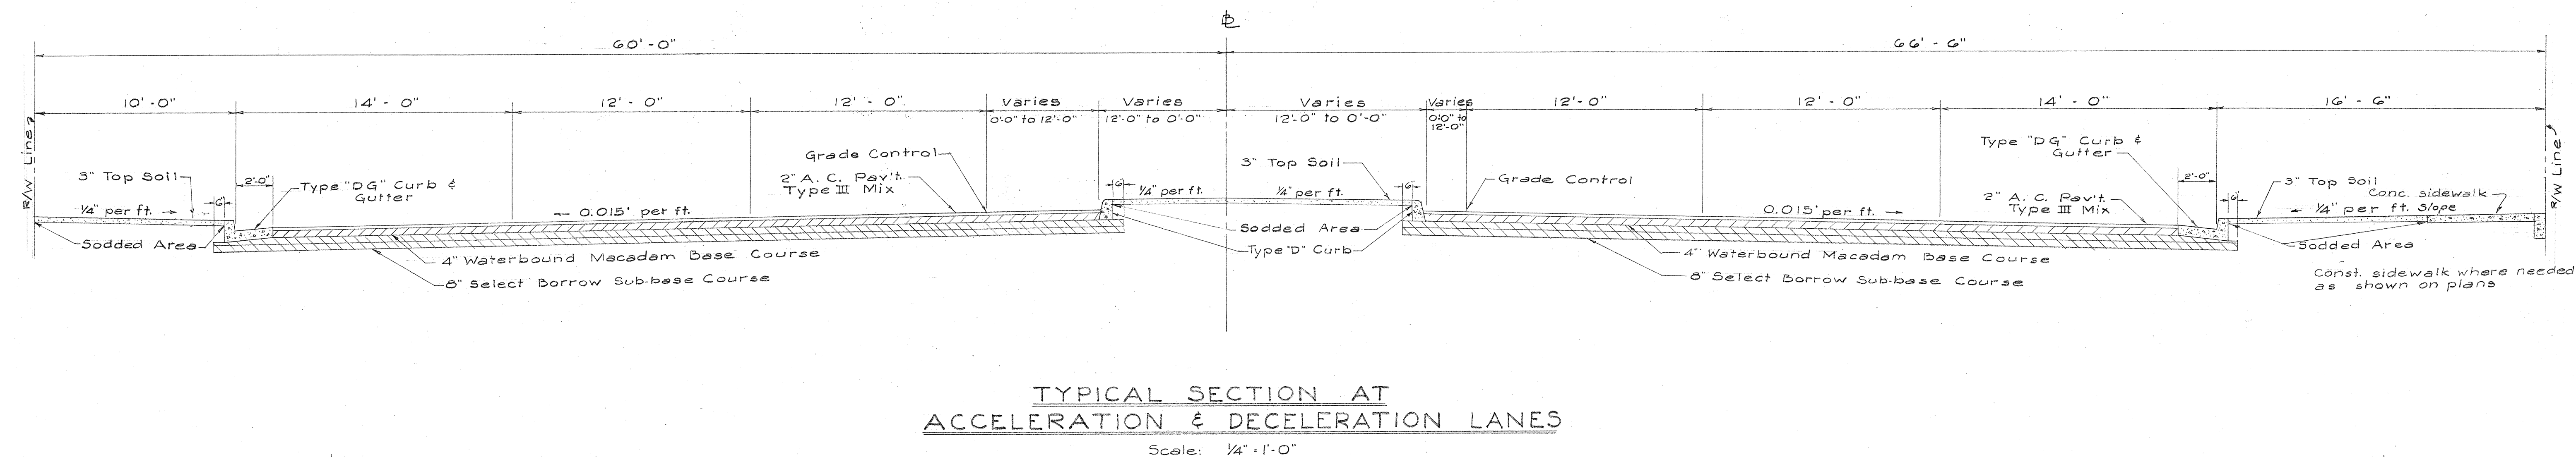

Scale: As Noted

SHEET No. 1 OF 1 SHEETS