



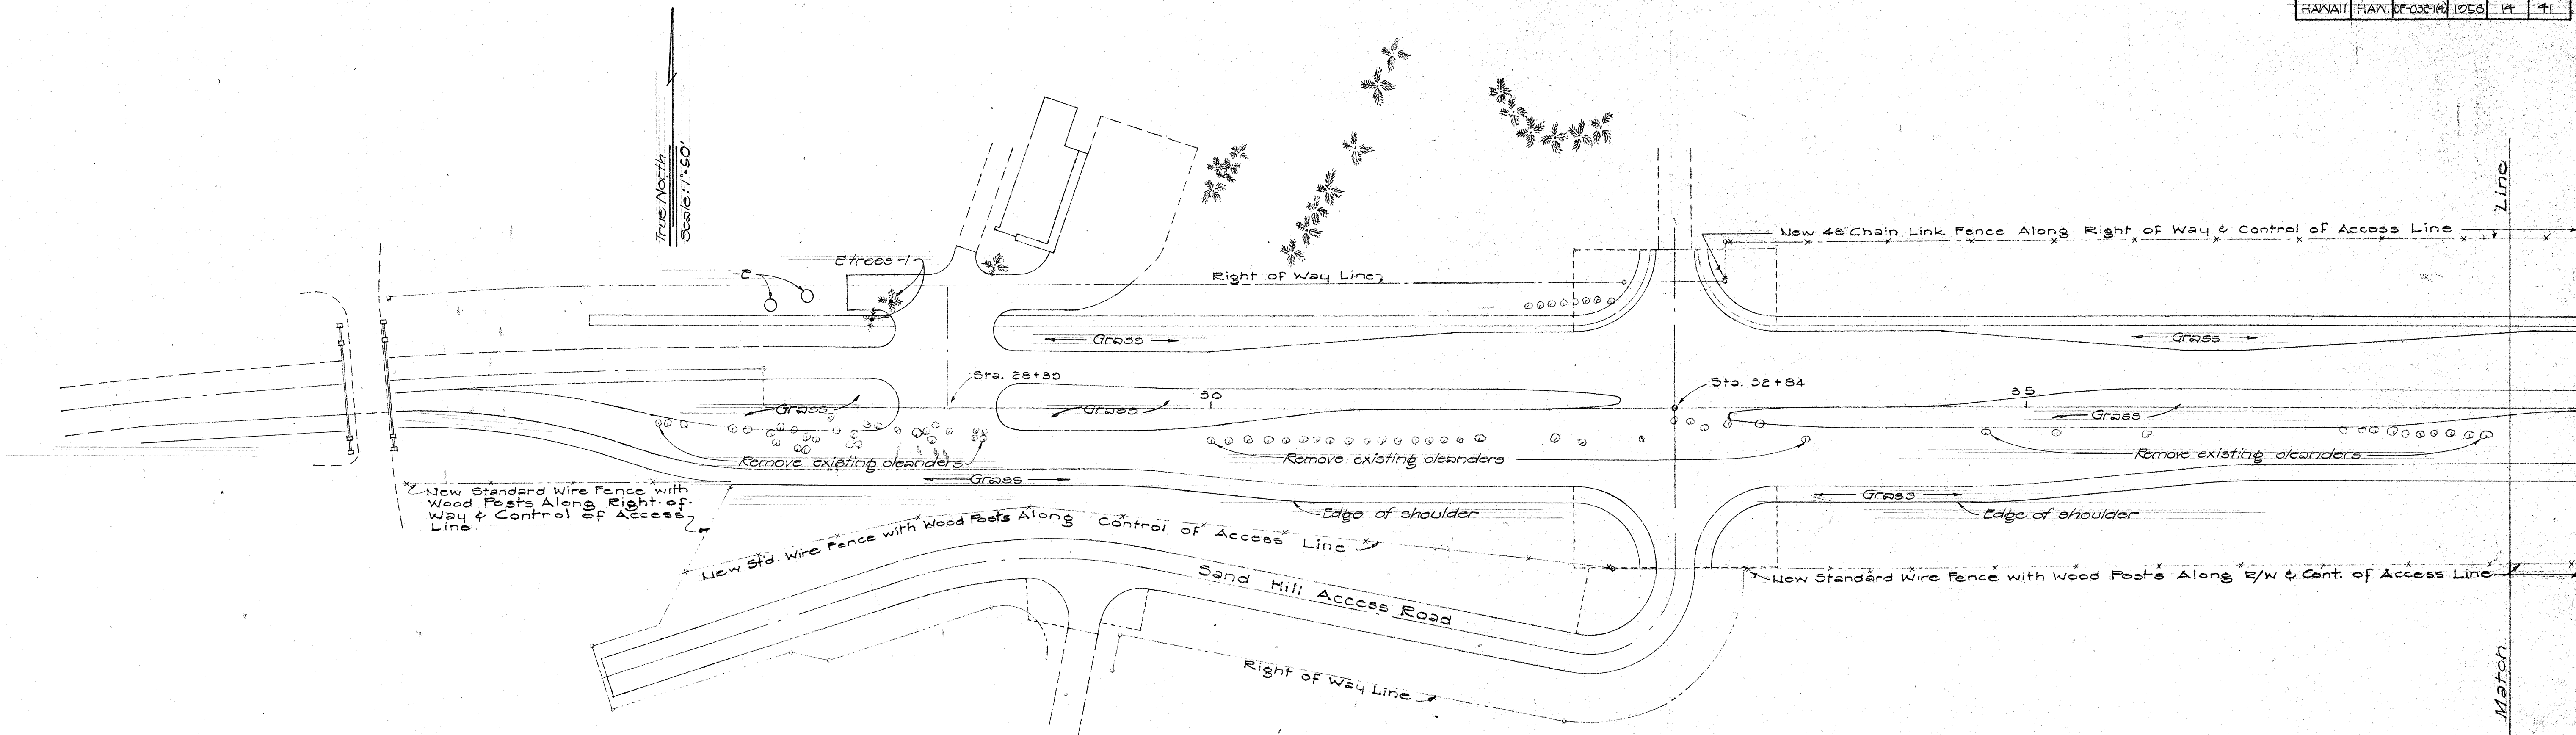

**GENERAL NOTES:**  
 All shoulders and medial strip shall be planted to Bermuda grass (*Cynodon Dactylon*). Leave existing growth on south side of highway outside of shoulder areas, except where removal is required for construction. All existing growth on north side of highway shall not be disturbed except as noted on plan and where removal is required for construction. Removal of existing growth located outside of areas slated for clearing and grubbing shall be incidental to roadway excavation.

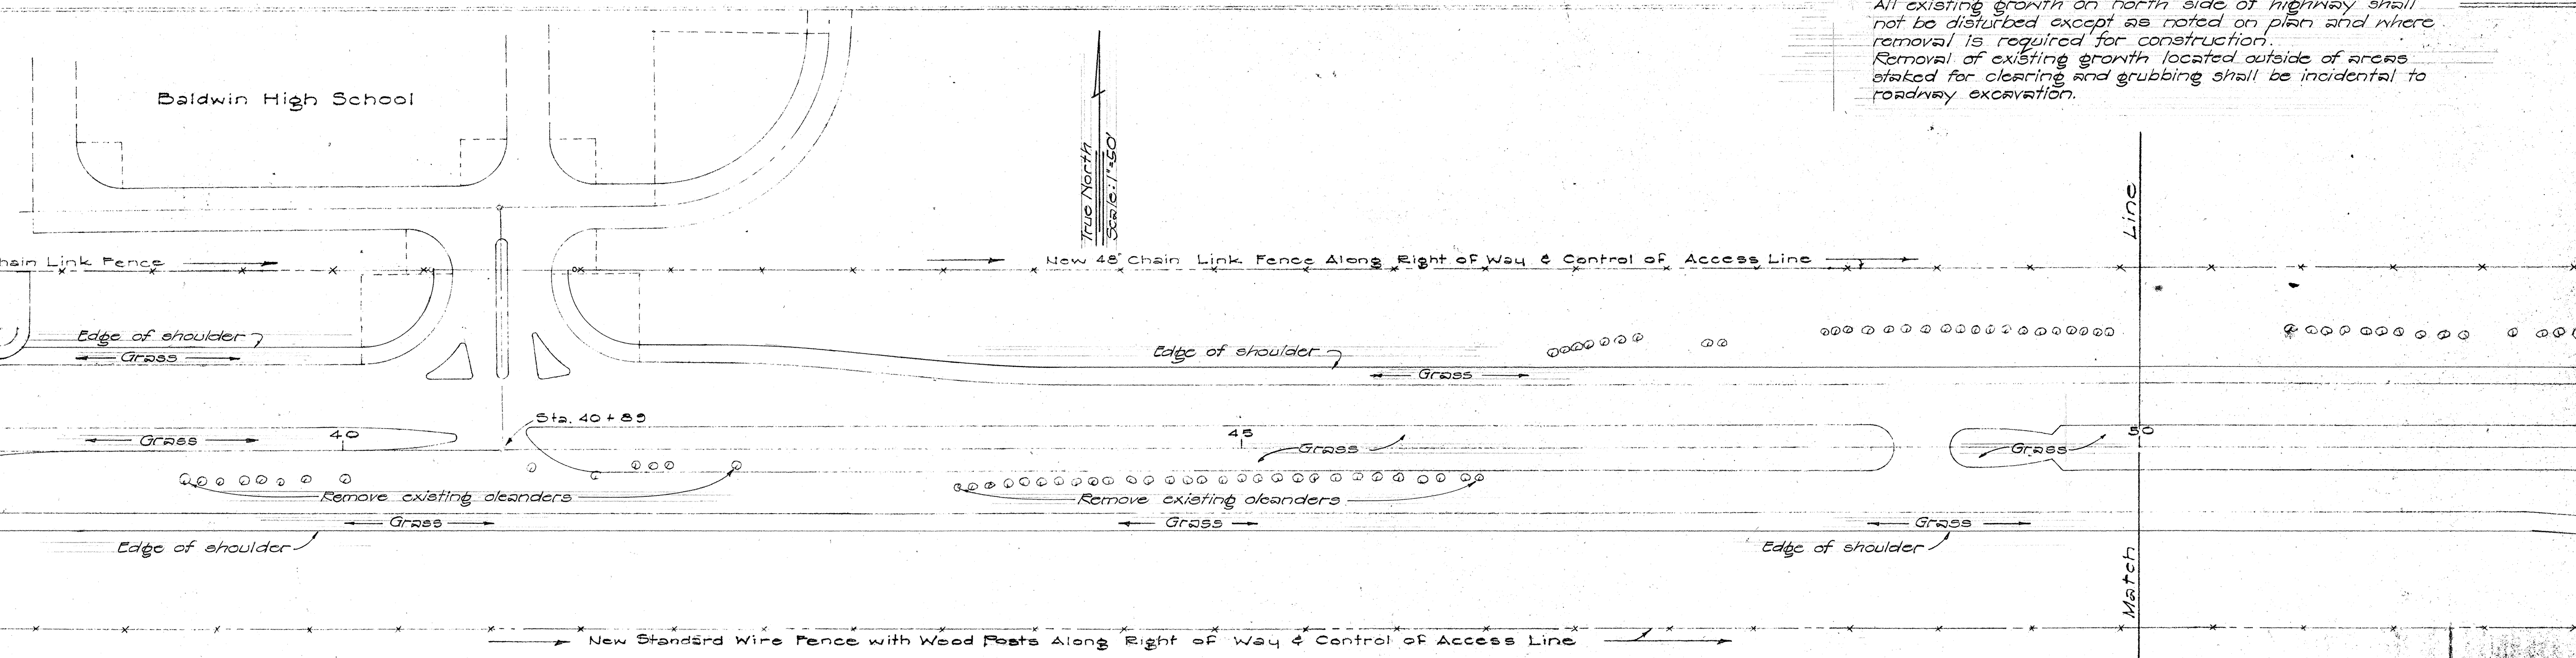

| PLANTS TO BE TRANSPLANTED |                           |             |                        |                               |
|---------------------------|---------------------------|-------------|------------------------|-------------------------------|
| Quant.                    | Botanical Name            | Common Name | Remarks                |                               |
| 96                        | <i>Cocos Nucifera</i>     | Coconut     | To be planted as shown |                               |
| 700                       | <i>Scaevola-Tutescens</i> | Naupaka     | Plant 4' apart         | 15" x 24" high, in 1 gal. can |


THOMPSON & THOMPSON  
 LANDSCAPE ARCHITECTS

TERRITORIAL HIGHWAY DEPARTMENT  
TERRITORY OF HAWAII  
  
**LANDSCAPE PLAN**  
Kaahumanu Avenue  
Proj. No. DF-032-1(4)  
  
Scale: 1"=50'  
Sept. 1958

SURVEY PLOTTED BY \_\_\_\_\_ DATE \_\_\_\_\_  
 CHECKED BY \_\_\_\_\_  
 TRACED BY \_\_\_\_\_  
 DRAWN BY \_\_\_\_\_  
 NOTE BOOK NO. \_\_\_\_\_  
 QUANTITIES CHECKED BY \_\_\_\_\_  
 CHECKED BY \_\_\_\_\_

13 S 2 4 3 . 1 4

| FED. ROAD DIST. NO. | STATE | FED. AID PROJ. NO. | FISCAL YEAR | SHEET NO. | TOTAL SHEETS |
|---------------------|-------|--------------------|-------------|-----------|--------------|
| HAWAII              | HAW.  | DF-032-1(4)        | 1958        | 15        | 41           |

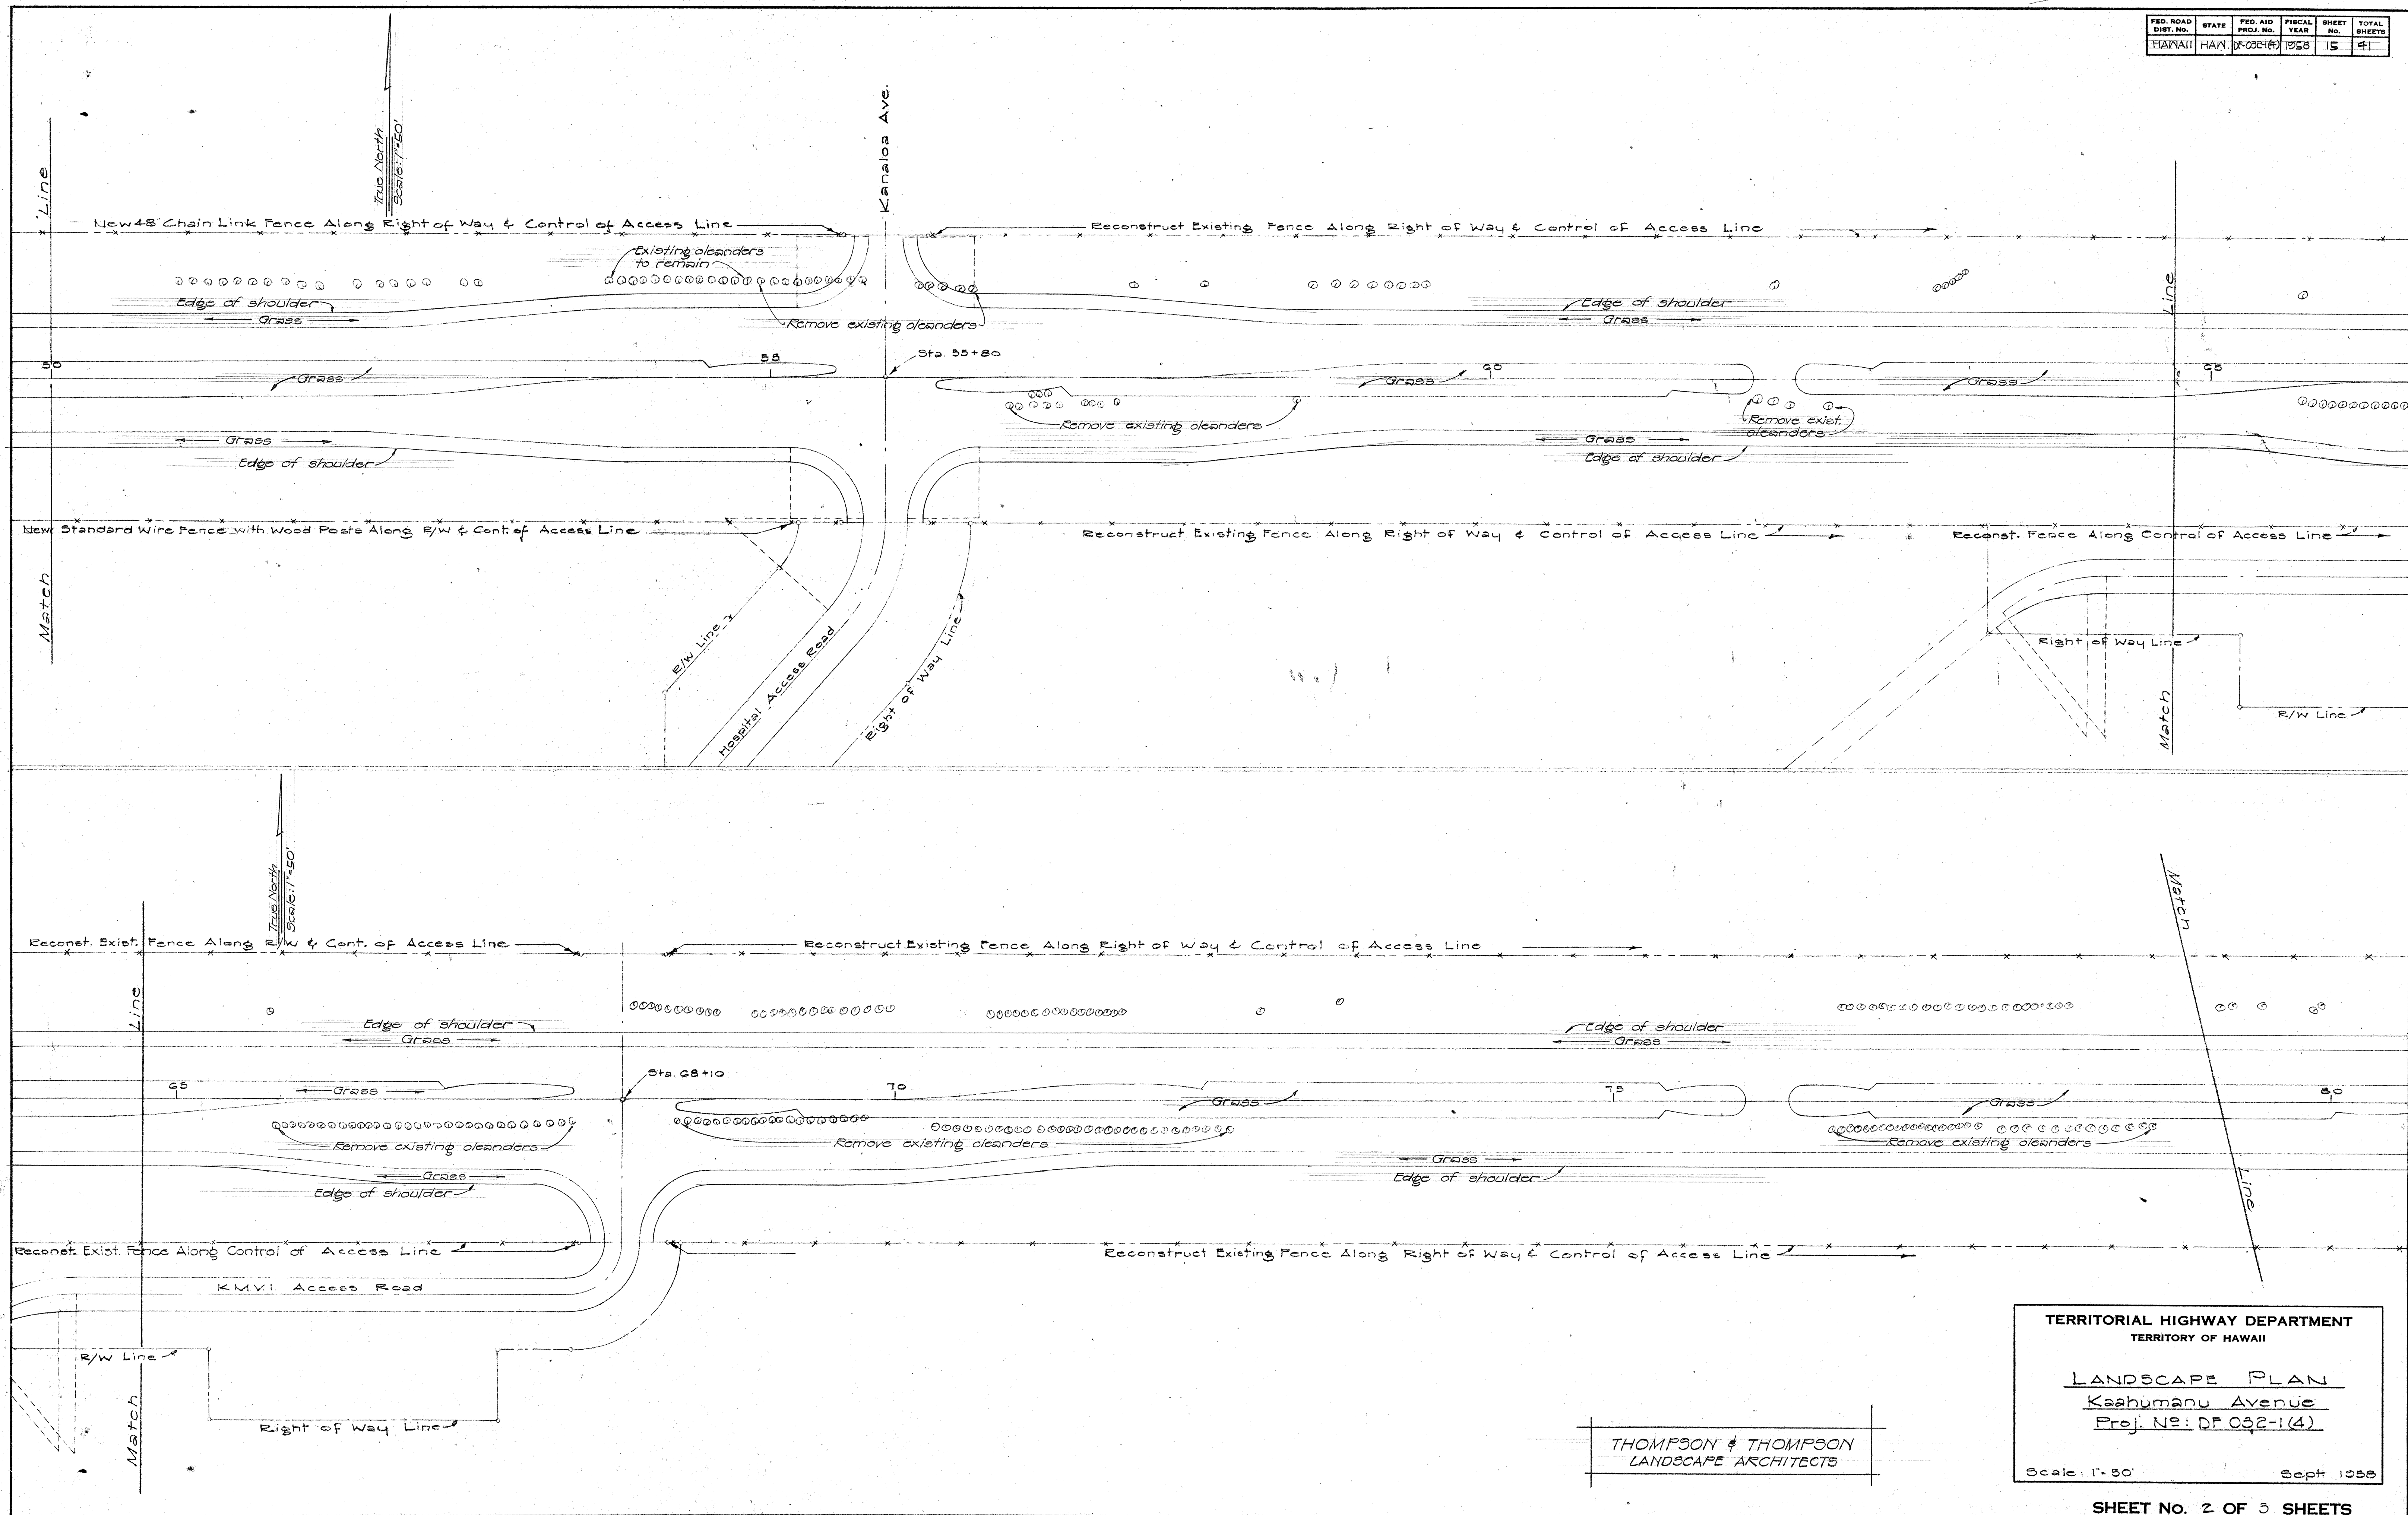

|                       |      |
|-----------------------|------|
| SURVEY PLOTTED BY     | DATE |
| DESIGNED BY           |      |
| DRAWN BY              |      |
| CHECKED BY            |      |
| QUANTITIES CHECKED BY |      |
| NOTE BOOK NO.         |      |

THOMPSON & THOMPSON  
LANDSCAPE ARCHITECTS

TERRITORIAL HIGHWAY DEPARTMENT  
TERRITORY OF HAWAII


LANDSCAPE PLAN  
Kaahumanu Avenue  
Proj. No: DF-032-1(4)

Scale: 1" = 50' Sept 1958


SHEET No. 2 OF 3 SHEETS

B 8243.15

| FED. ROAD DIST. NO. | STATE  | FED. AID PROJ. NO. | FISCAL YEAR | SHEET NO. | TOTAL SHEETS |
|---------------------|--------|--------------------|-------------|-----------|--------------|
| HAWAII              | HAWAII | DF-032-1(4)        | 1958        | 10        | 41           |

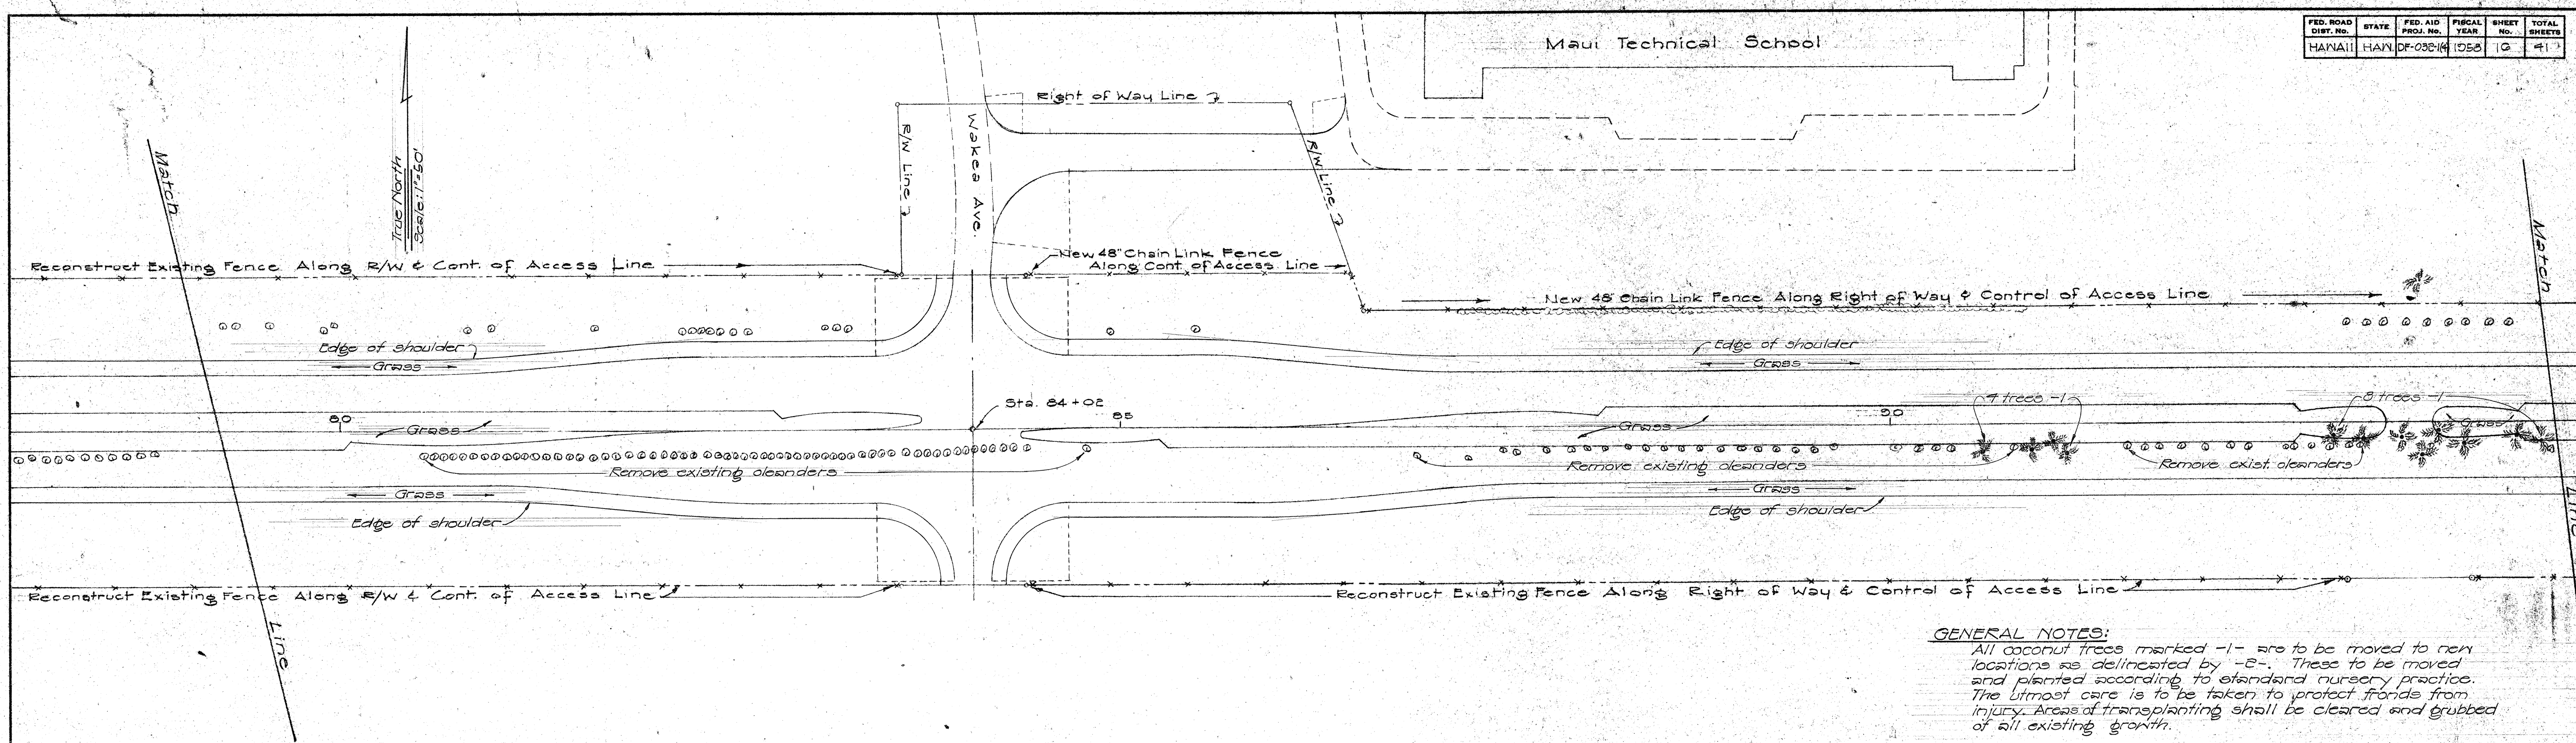

**GENERAL NOTES:**  
 All coconut trees marked -1- are to be moved to new locations as delineated by -2-. These to be moved and planted according to standard nursery practice. The utmost care is to be taken to protect fronds from injury. Areas of transplanting shall be cleared and grubbed of all existing growth.

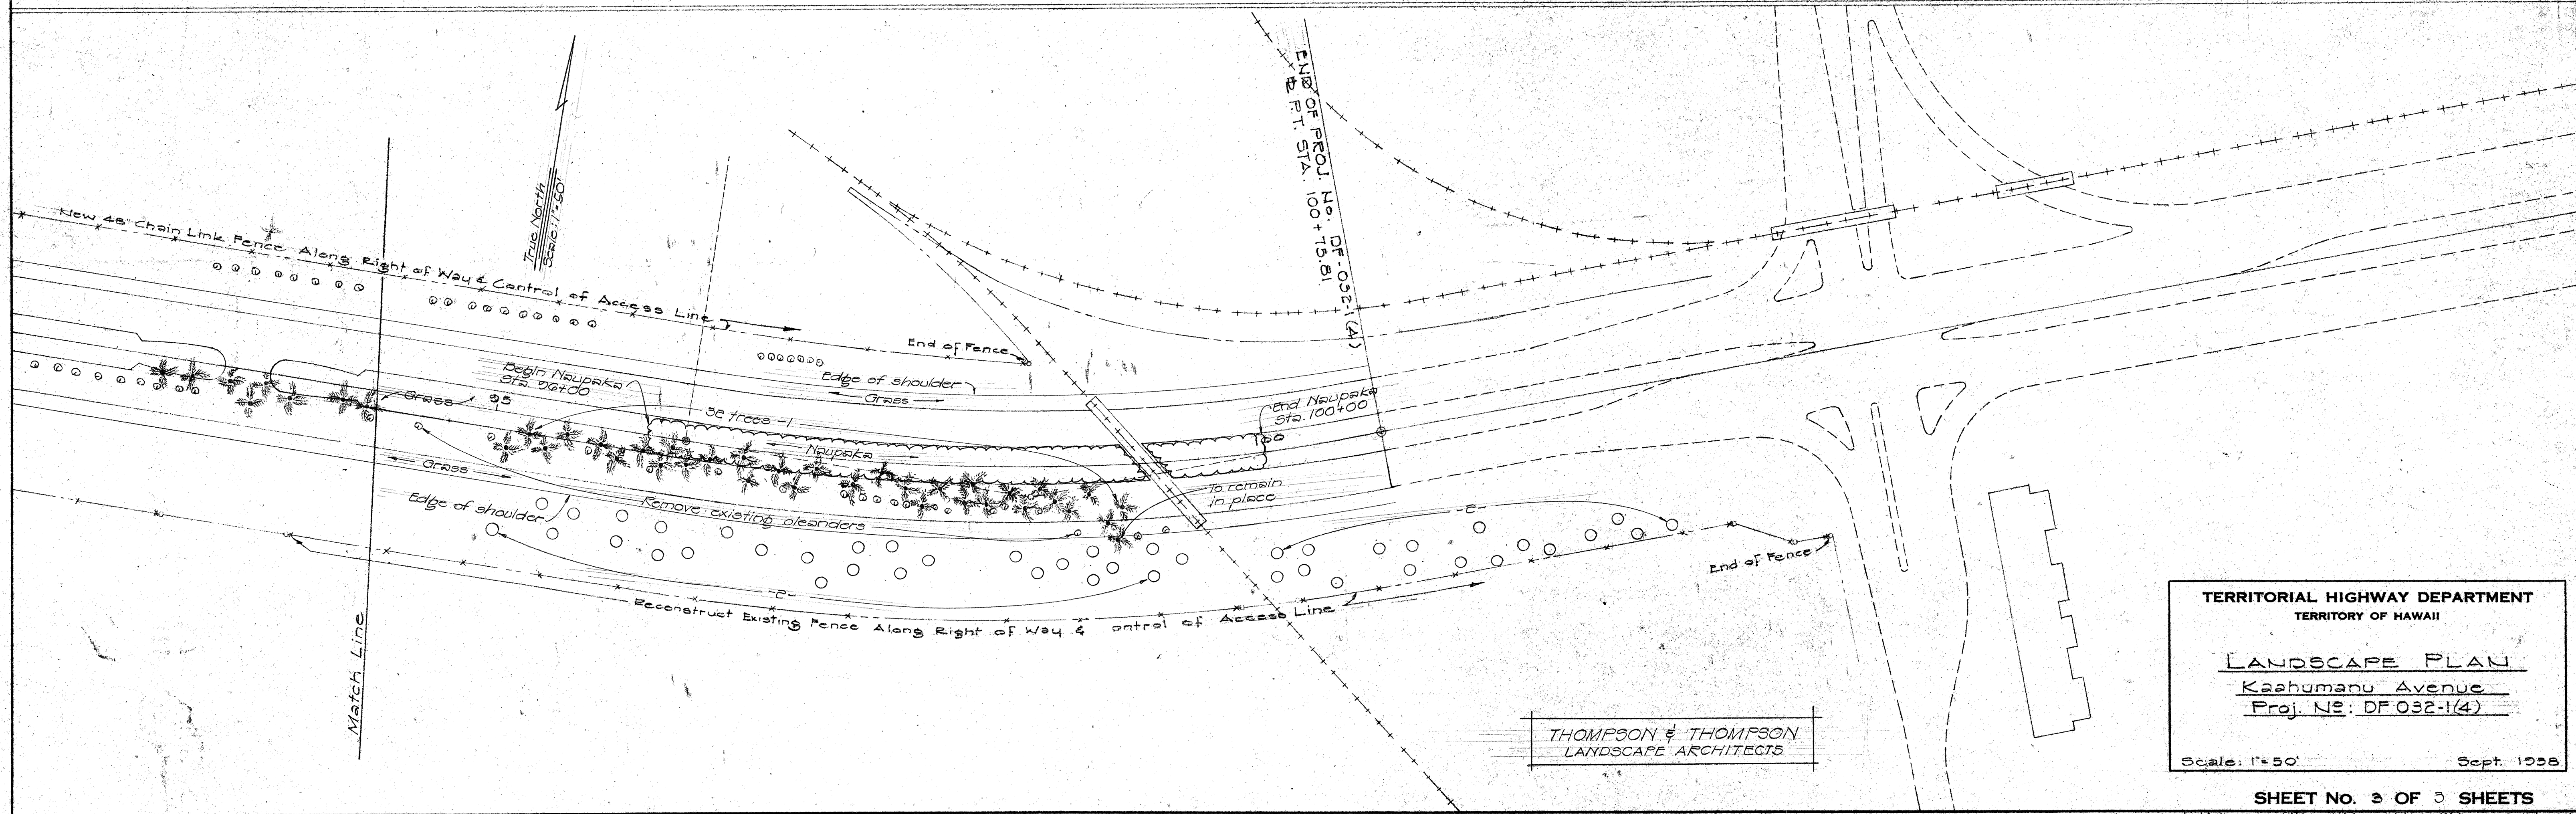

|      |             |           |               |            |
|------|-------------|-----------|---------------|------------|
| DATE | DESIGNED BY | TRACED BY | QUANTITIES BY | CHECKED BY |
|      |             |           |               |            |
|      |             |           |               |            |
**TERRITORIAL HIGHWAY DEPARTMENT**  
 TERRITORY OF HAWAII

**LANDSCAPE PLAN**  
 KASHUMANU AVENUE  
 Proj. No. DF-032-1(4)

Scale: 1"=50' Sept. 1958

**SHEET NO. 3 OF 3 SHEETS**

THOMPSON & THOMPSON  
 LANDSCAPE ARCHITECTS