


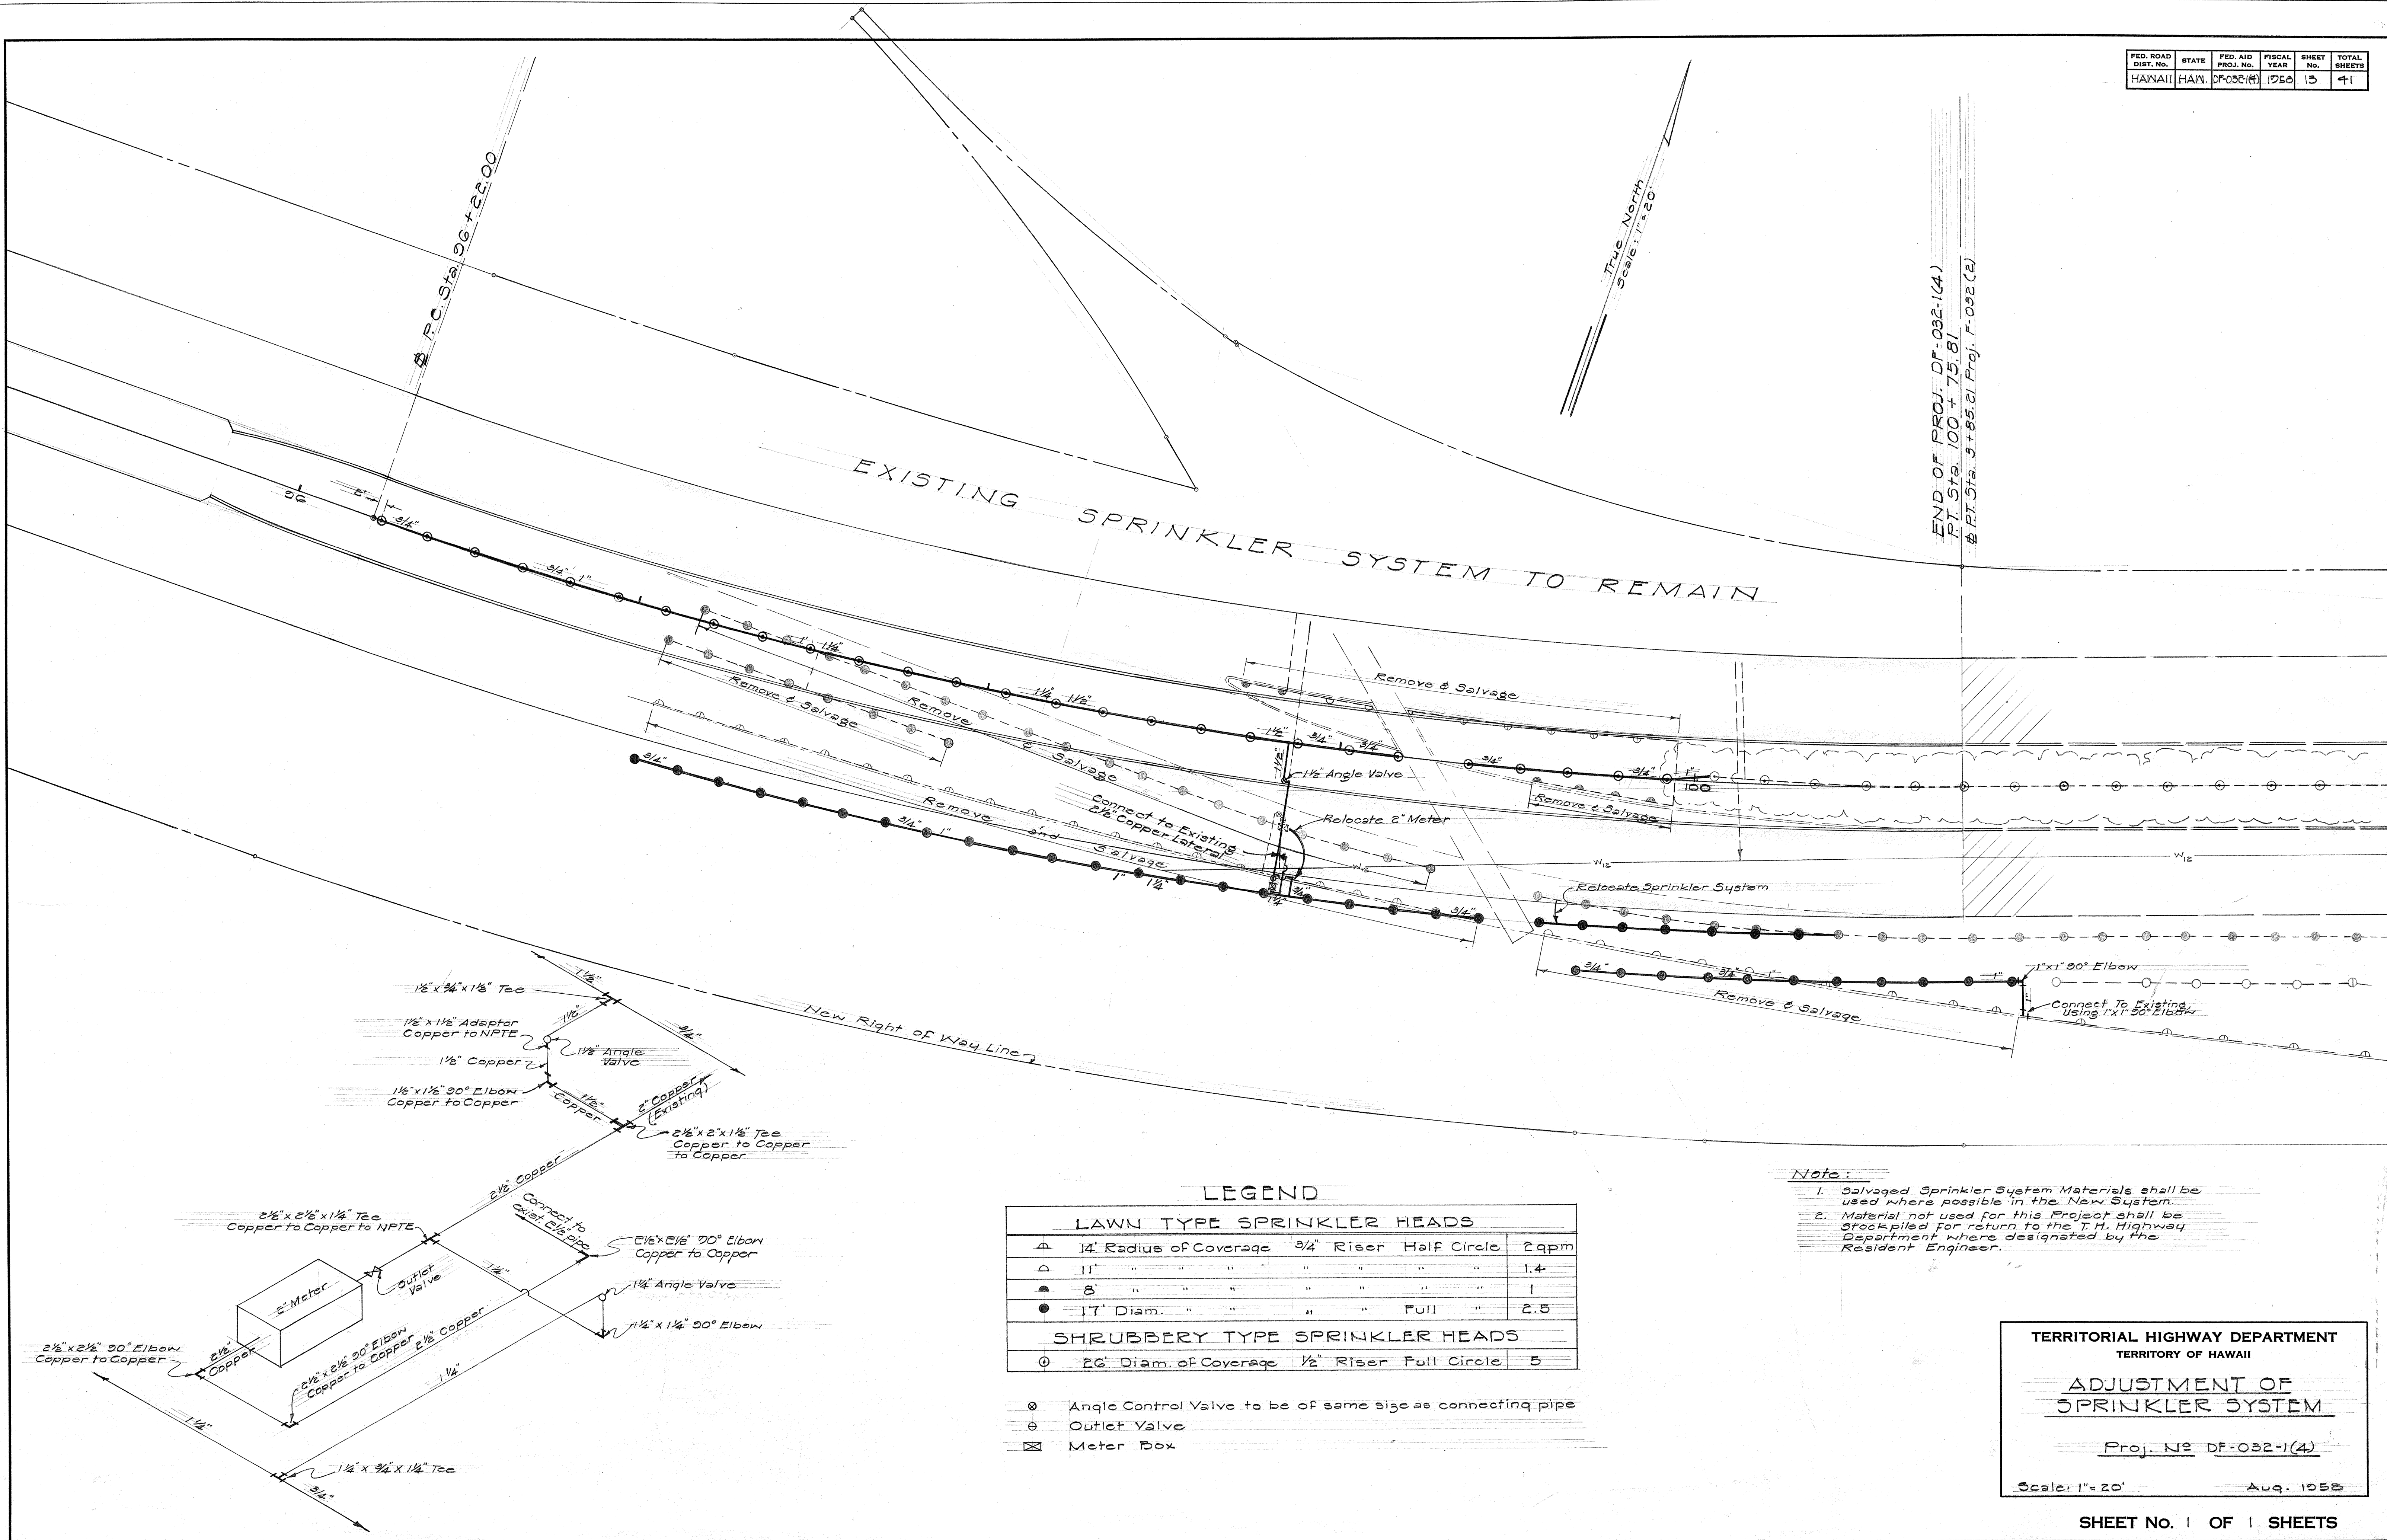

DESIGNED BY	DATE
DRAWN BY	
CHECKED BY	
QUANTITIES CHECKED BY	
NOTE BOOK NO.	

LEGEND

LAWN TYPE SPRINKLER HEADS					
△	14' Radius of Coverage	3/4" Riser	Half Circle	2 gpm	
△	11' " " " " " " " "	"	"	1.4	
△	8' " " " " " " " "	"	"	1	
●	17' Diam. " " " " " " " "	"	Full	2.5	
SHRUBBERY TYPE SPRINKLER HEADS					
⊙	26' Diam. of Coverage	1/2" Riser	Full Circle	5	

- Angle Control Valve to be of same size as connecting pipe
- Outlet Valve
- ⊠ Meter Box

Note:

1. Salvaged Sprinkler System Materials shall be used where possible in the New System.
2. Material not used for this Project shall be stockpiled for return to the T. H. Highway Department where designated by the Resident Engineer.

TERRITORIAL HIGHWAY DEPARTMENT
TERRITORY OF HAWAII

ADJUSTMENT OF SPRINKLER SYSTEM

Proj. No. DF-032-1(4)

Scale: 1" = 20' Aug. 1958