



FED. ROAD DIST. NO.	STATE	FED. AID PROJ. NO.	FISCAL YEAR	SHEET NO.	TOTAL SHEETS
HAWAII	HAW.	DF032-1(4)	1958	2	41

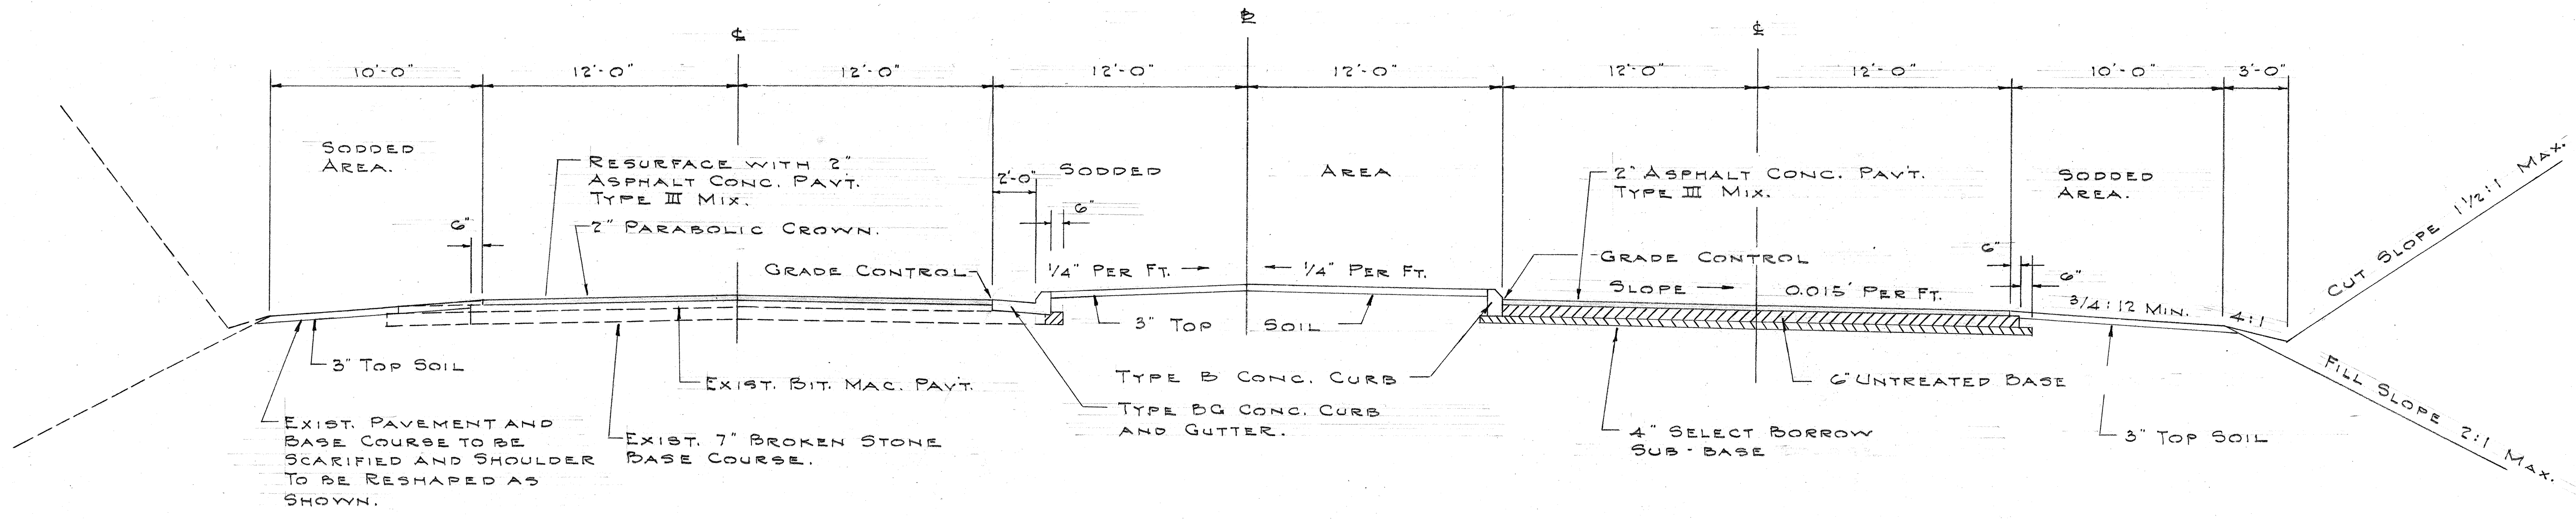


TYPICAL SECTION ON TANGENT
CONTINUOUS CURB
SCALE: 1/4" = 1'-0"

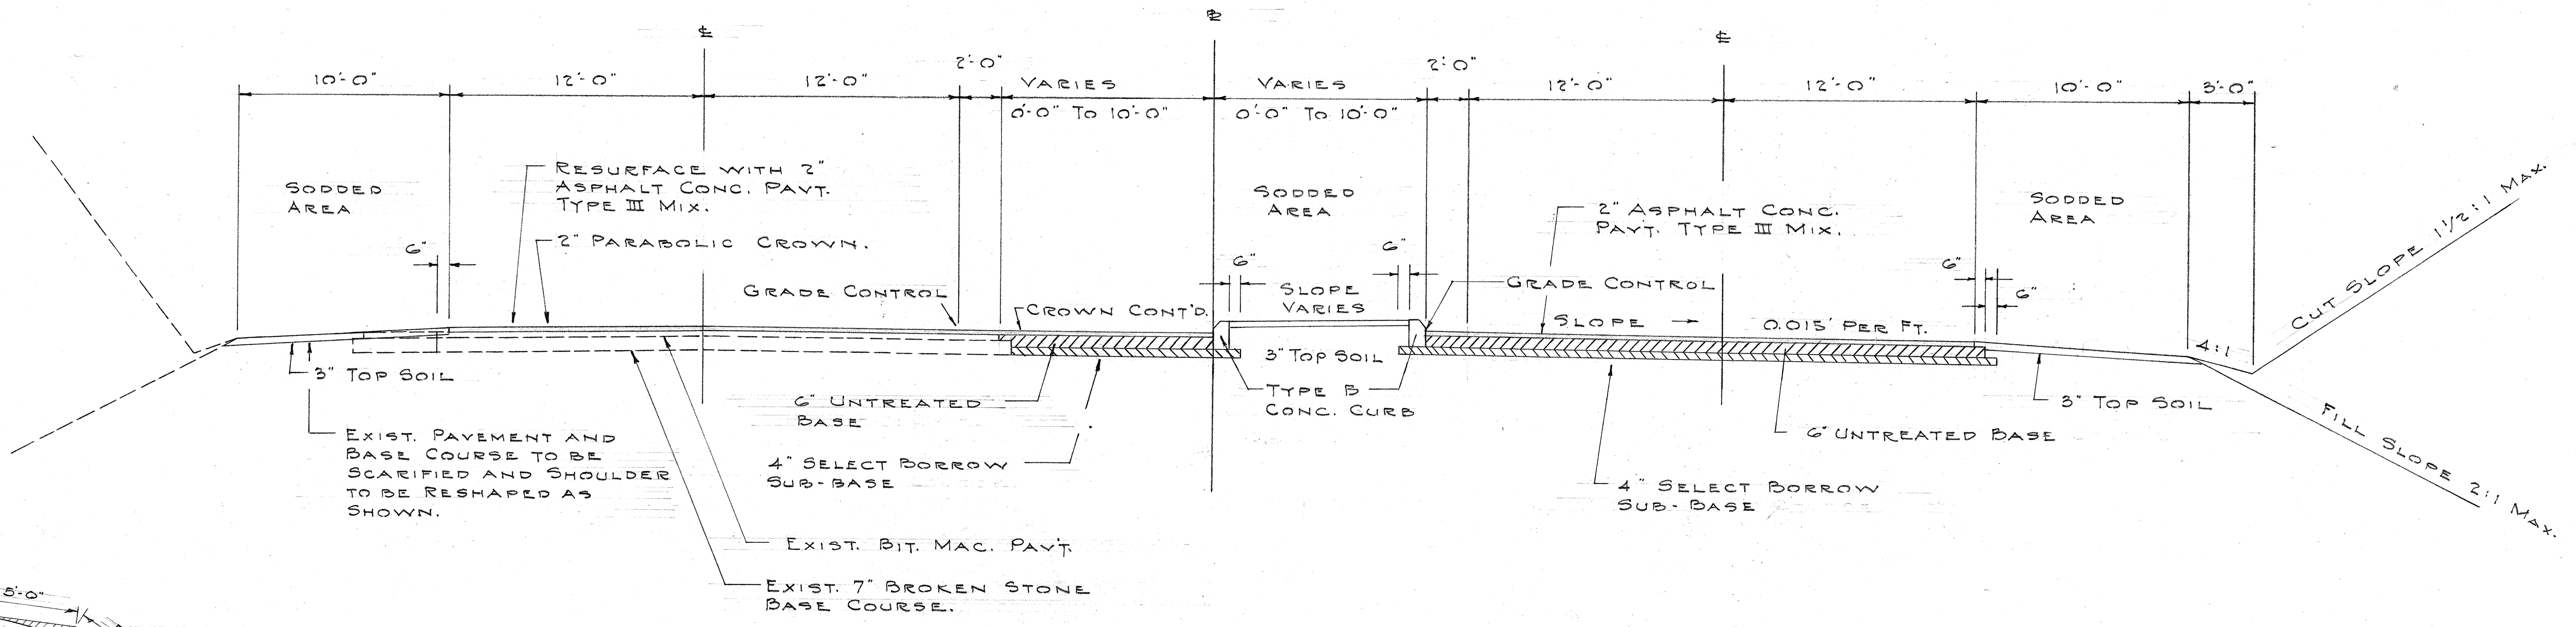

TYPICAL SECTION ON TANGENT
NON-CONTINUOUS CURB
SCALE: 1/4" = 1'-0"

NOTE:
Top of all cut slope to be rounded as shown in Detail on left.
Cut and fill slopes to be as staked by the Engineer.

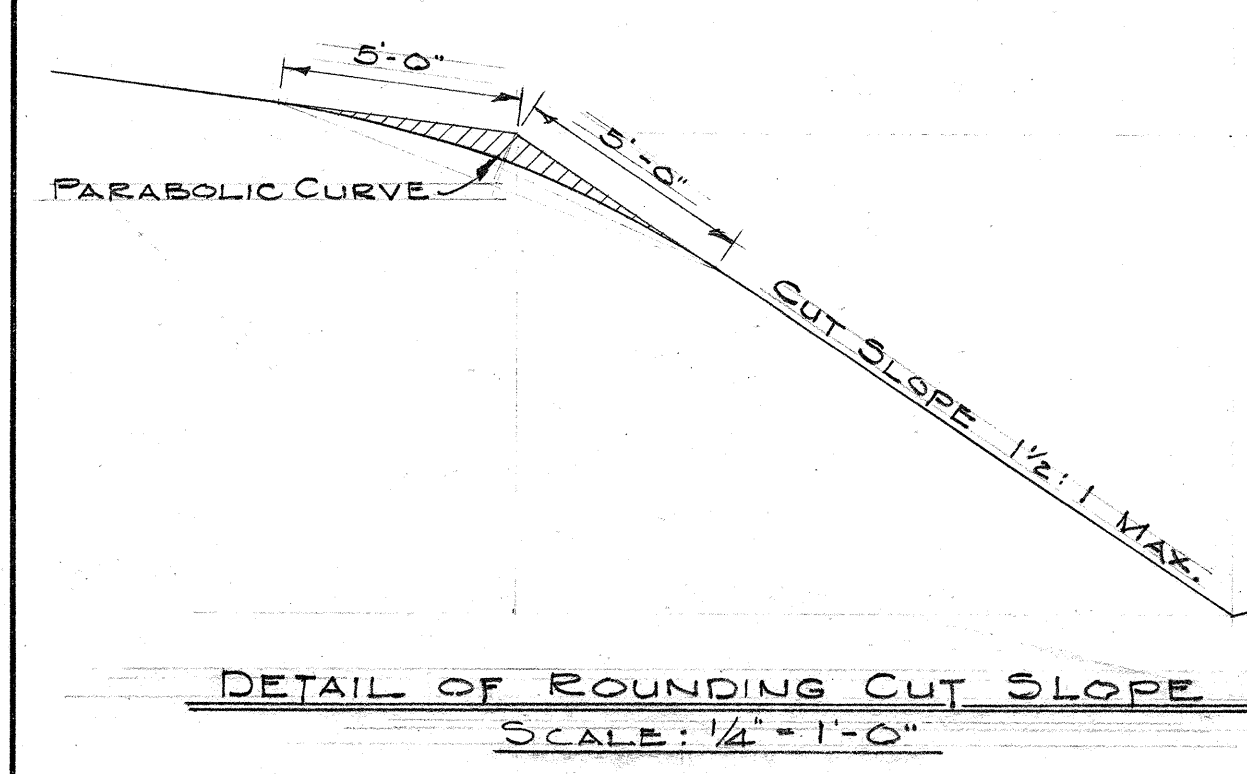


DETAIL OF ROUNDING CUT SLOPE
SCALE: 1/4" = 1'-0"


DESIGNED BY: H. C. L.
DRAWN BY: S. S.
CHECKED BY: S. S.
DATE: 8-58
ORIGINAL PLAN
NOTE BOOK NO.

TERRITORIAL HIGHWAY DEPARTMENT
TERRITORY OF HAWAII


TYPICAL SECTIONS
KAAHUMANU AVENUE
PROJ. NO. DF 032-1(4)
SCALES: AS NOTED

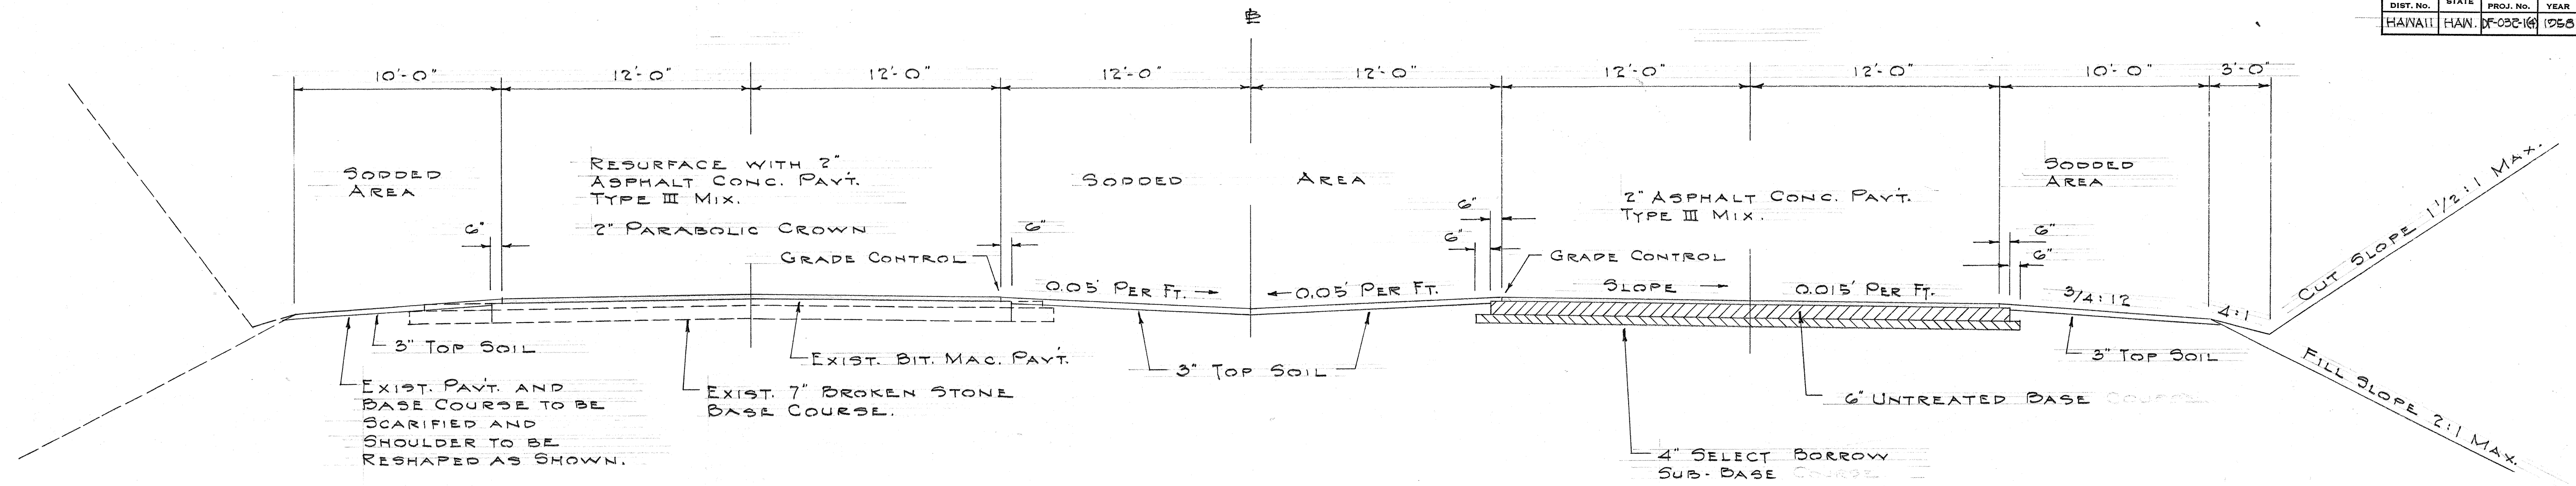

TYPICAL SECTION ON TANGENT WITHOUT CURB
SCALE: 1/4" = 1'-0"

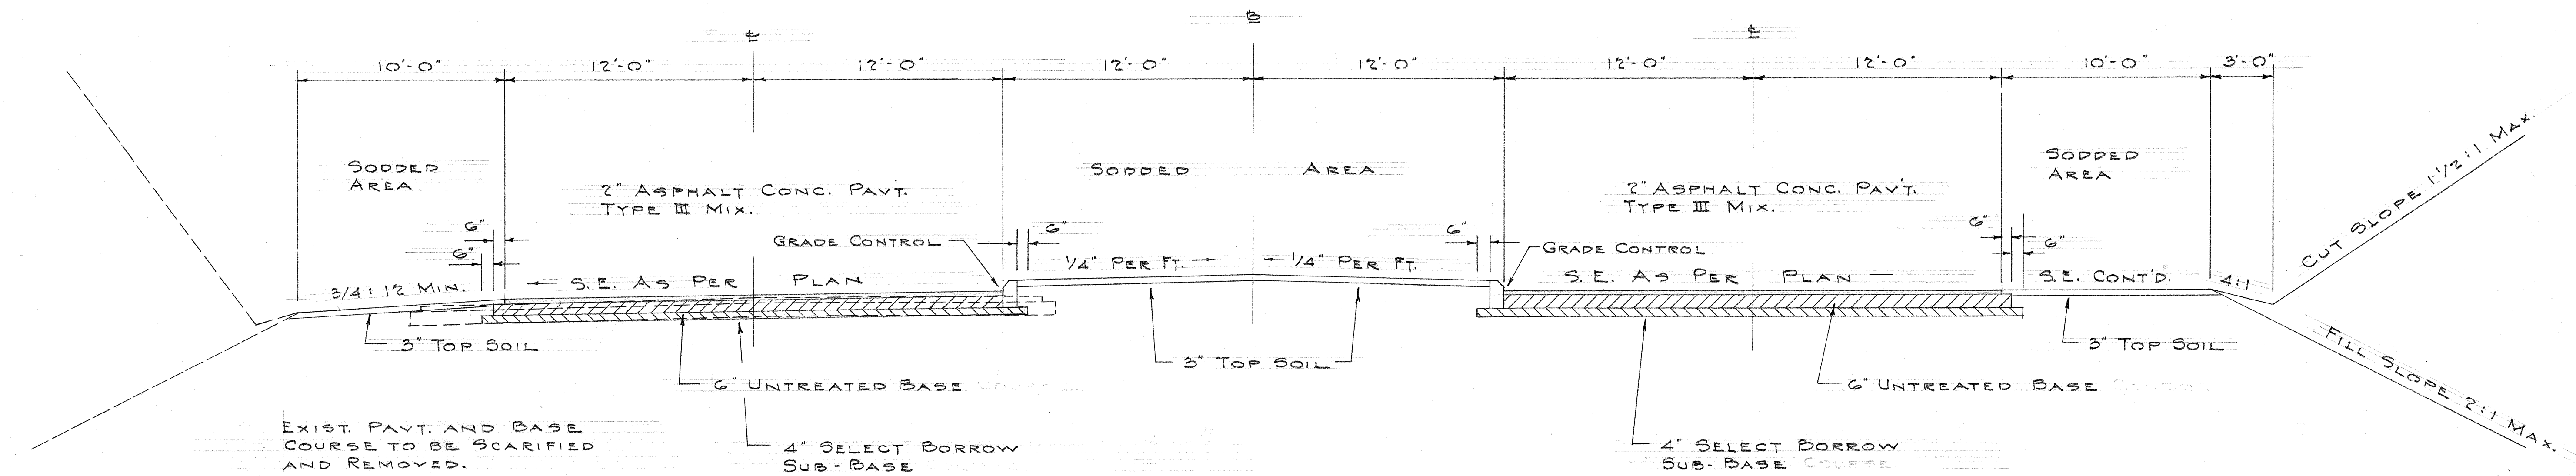

TYPICAL SECTION STA. 93+50 TO STA. 99+27.12
SCALE: 1/4" = 1'-0"

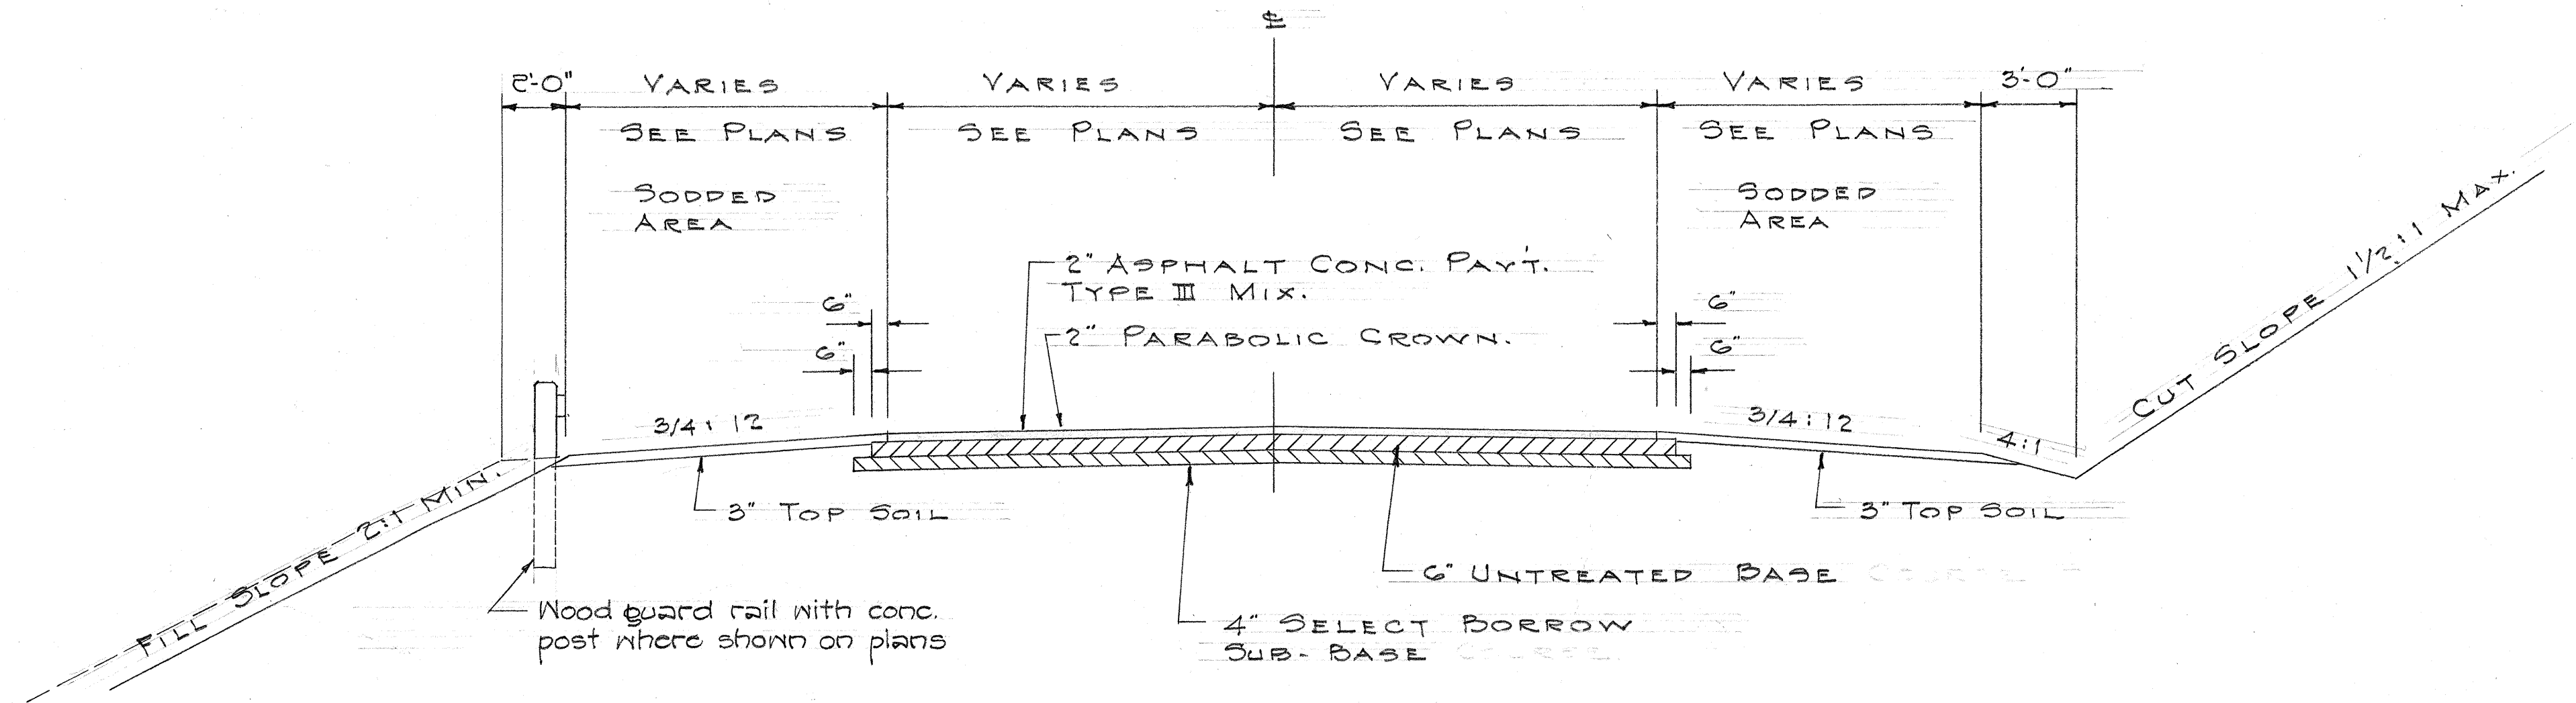

TYPICAL SECTIONS ON TANGENTS
APPROACH ROADS
SCALE: 1/4" = 1'-0"

TERRITORIAL HIGHWAY DEPARTMENT
TERRITORY OF HAWAII
TYPICAL SECTIONS
KAAHUMANU AVENUE
PROJ. NO. DF 032-1(4)
SCALES: AS NOTED

SURVEY PLOTTED BY: DATE: _____
DESIGNED BY: _____
DRAWN BY: _____
CHECKED BY: _____
ORIGINAL PLAN: _____
NOTE BOOK NO.: _____