



FED. ROAD DIST. No.	STATE	FED. AID PROJ. No.	FISCAL YEAR	SHEET No.	TOTAL SHEETS
HAWAII	HAW.	5-330643	1963	3	8

PLAN	SURVEYED	BY	DATE
	NOTE BOOK	ALIGNMENT CHECKED	
	NO.	RT. OF WAY CHECKED	

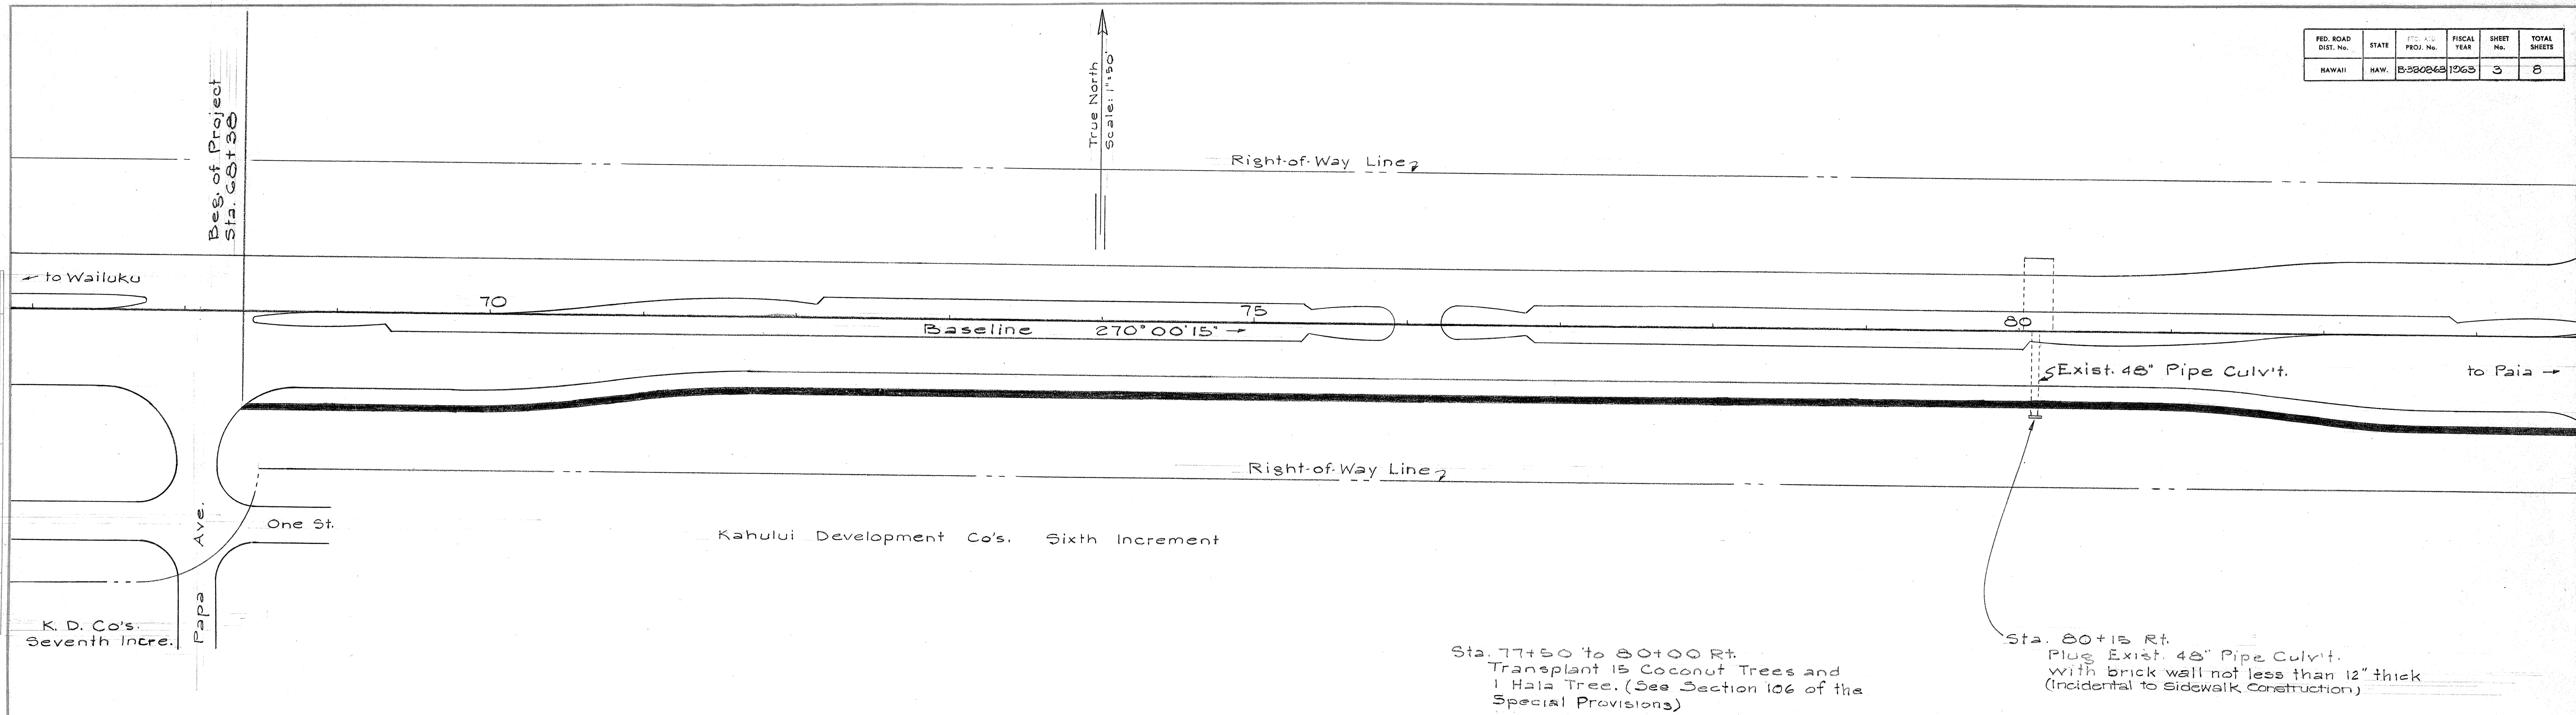


PROFILE	SURVEYED	BY	DATE
	NOTE BOOK	GRADES CHECKED	
	NO.	B. M. NOTED	
		STRUCTURE NOTATIONS CHK'D	

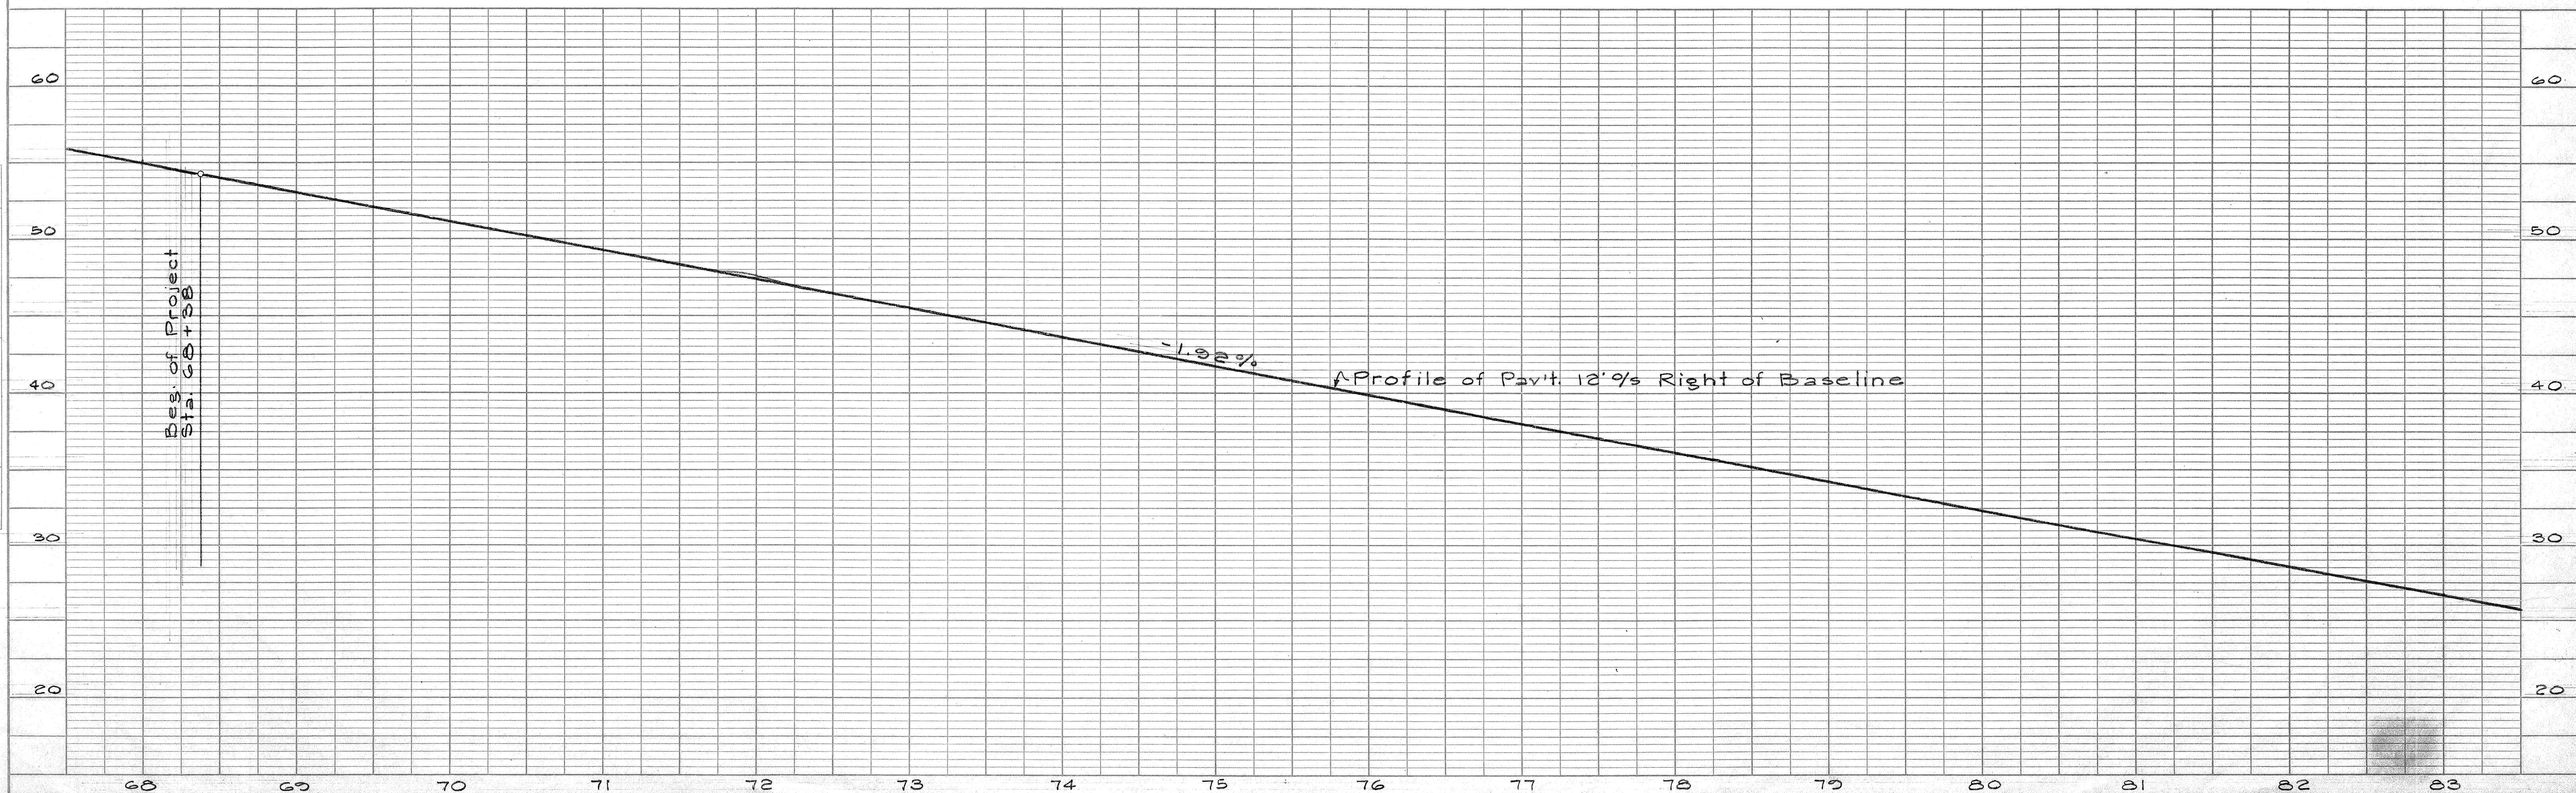


FED. ROAD DIST. No.	STATE	PROJ. No.	FISCAL YEAR	SHEET No.	TOTAL SHEETS
HAWAII	HAW.	5-9202-43	1963	4	8

PLAN	DATE	BY	NO.
SURVEYED			
NOTE BOOK			
ALIGNMENT CHECKED			
RT. OF WAY CHECKED			

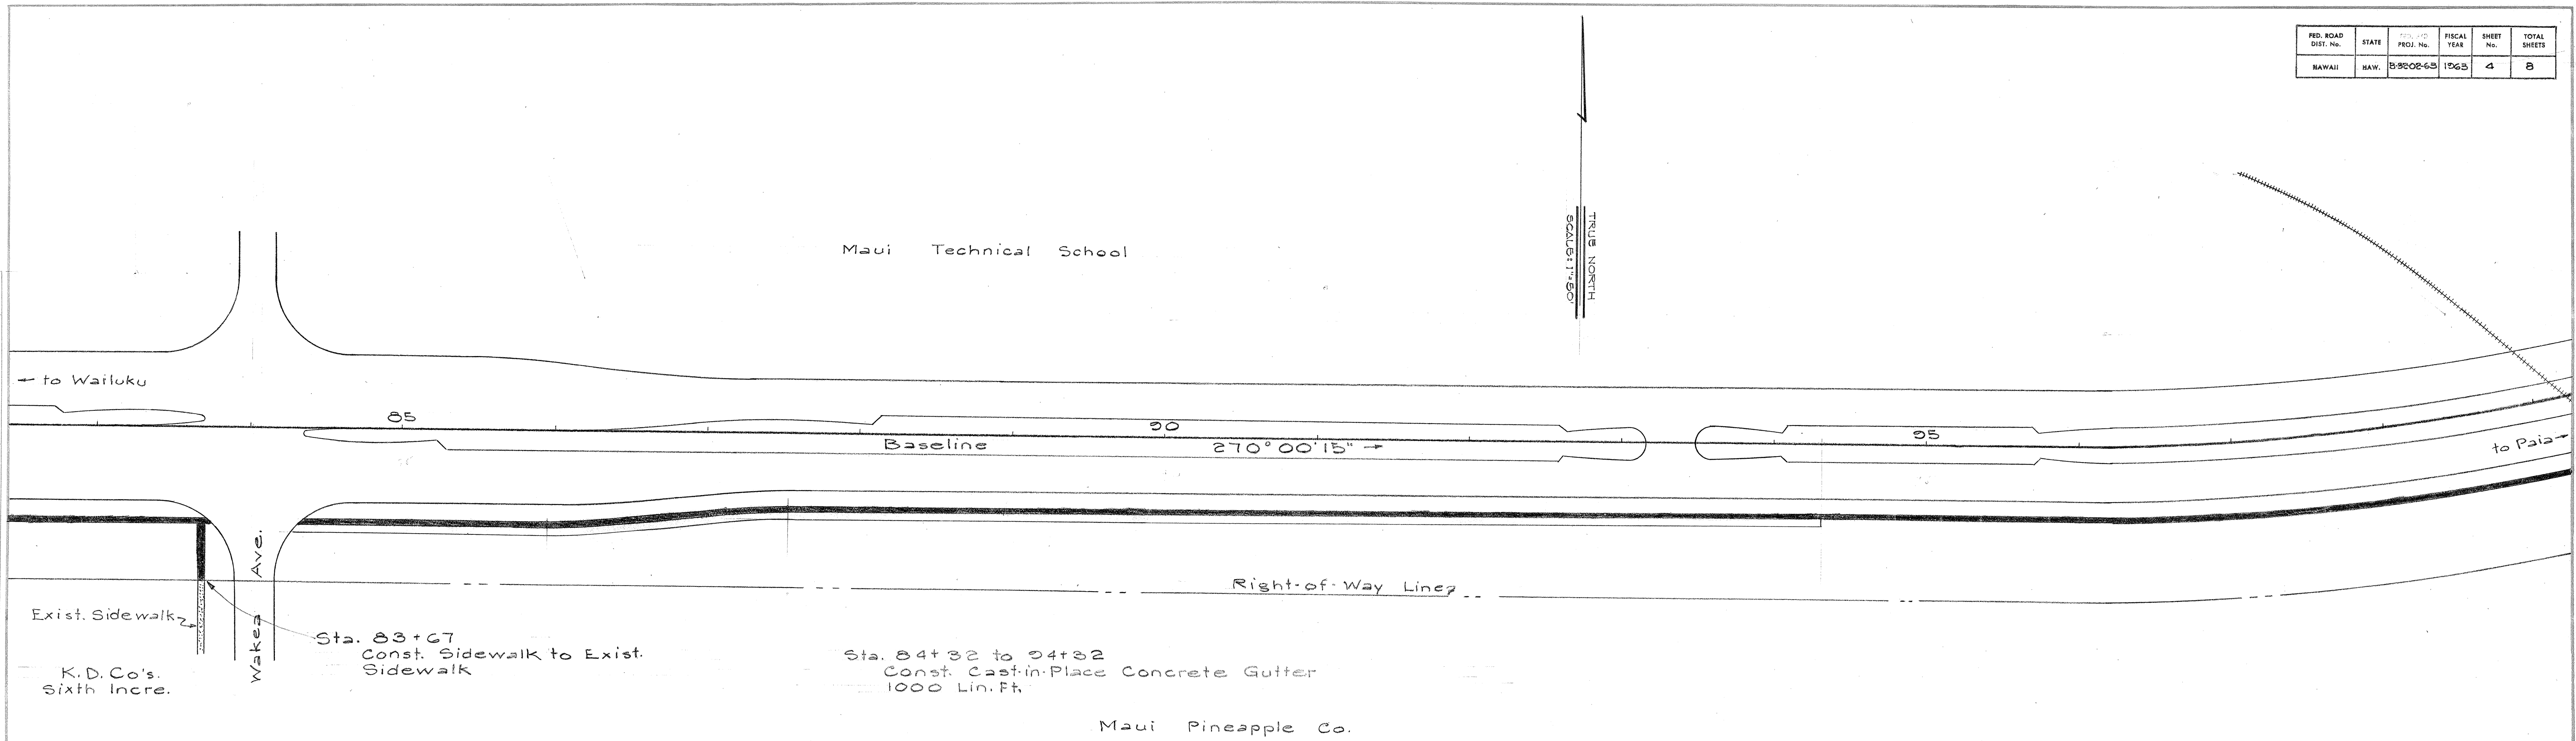

PROFILE	DATE	BY	NO.
SURVEYED			
NOTE BOOK			
GRADES CHECKED			
B. M. 4 NOTED			
STRUCTURE NOTATIONS CHD.			

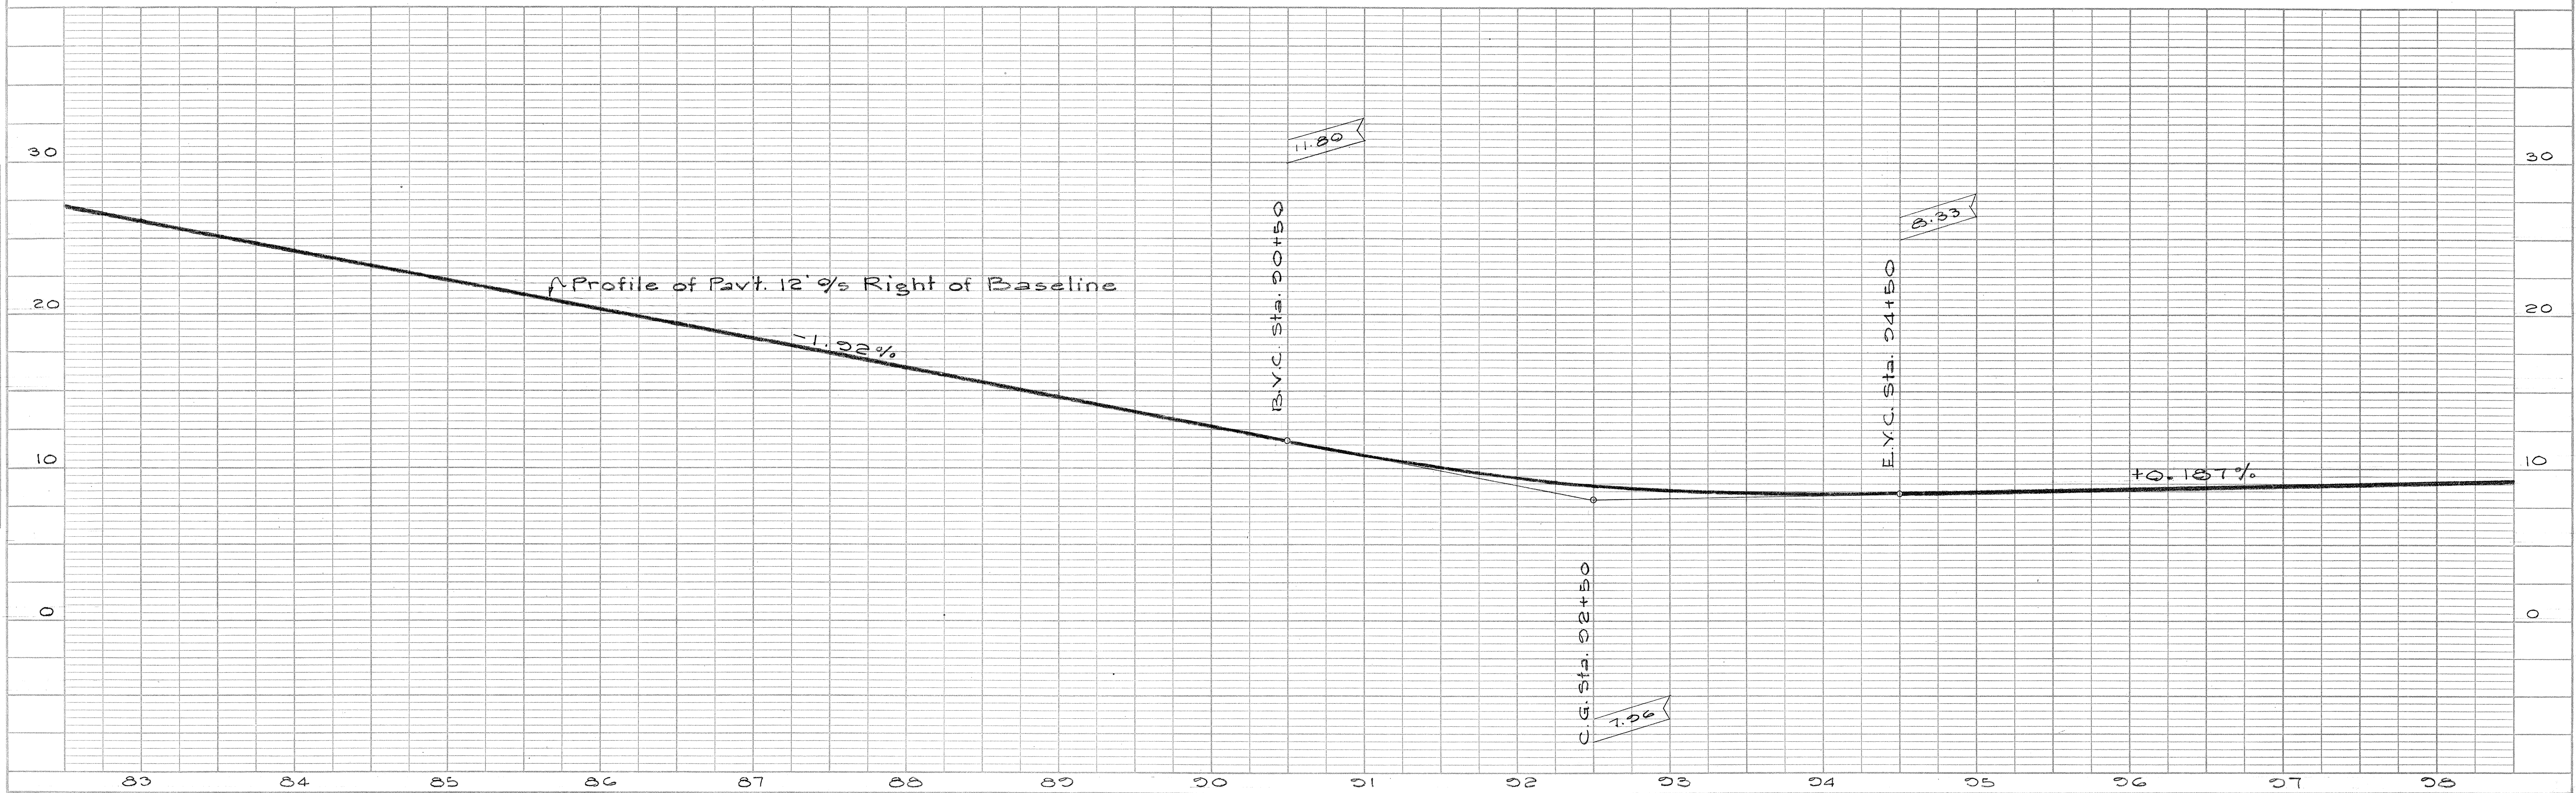

PLAN	SURVEYED	BY	DATE
	NOTE BOOK	ALIGNED	CHECKED
	RT. OF WAY	CHECKED	
	NO.		

PROFILE	SURVEYED	BY	DATE
	NOTE BOOK	GRADES	CHECKED
	B. M. S. NOTED	STRUCTURE	NOTATION
	NO.		

FED. ROAD DIST. No.	STATE	PROJ. No.	FISCAL YEAR	SHEET No.	TOTAL SHEETS
HAWAII	HAW.	B-02-02-48	1965	5	8

