
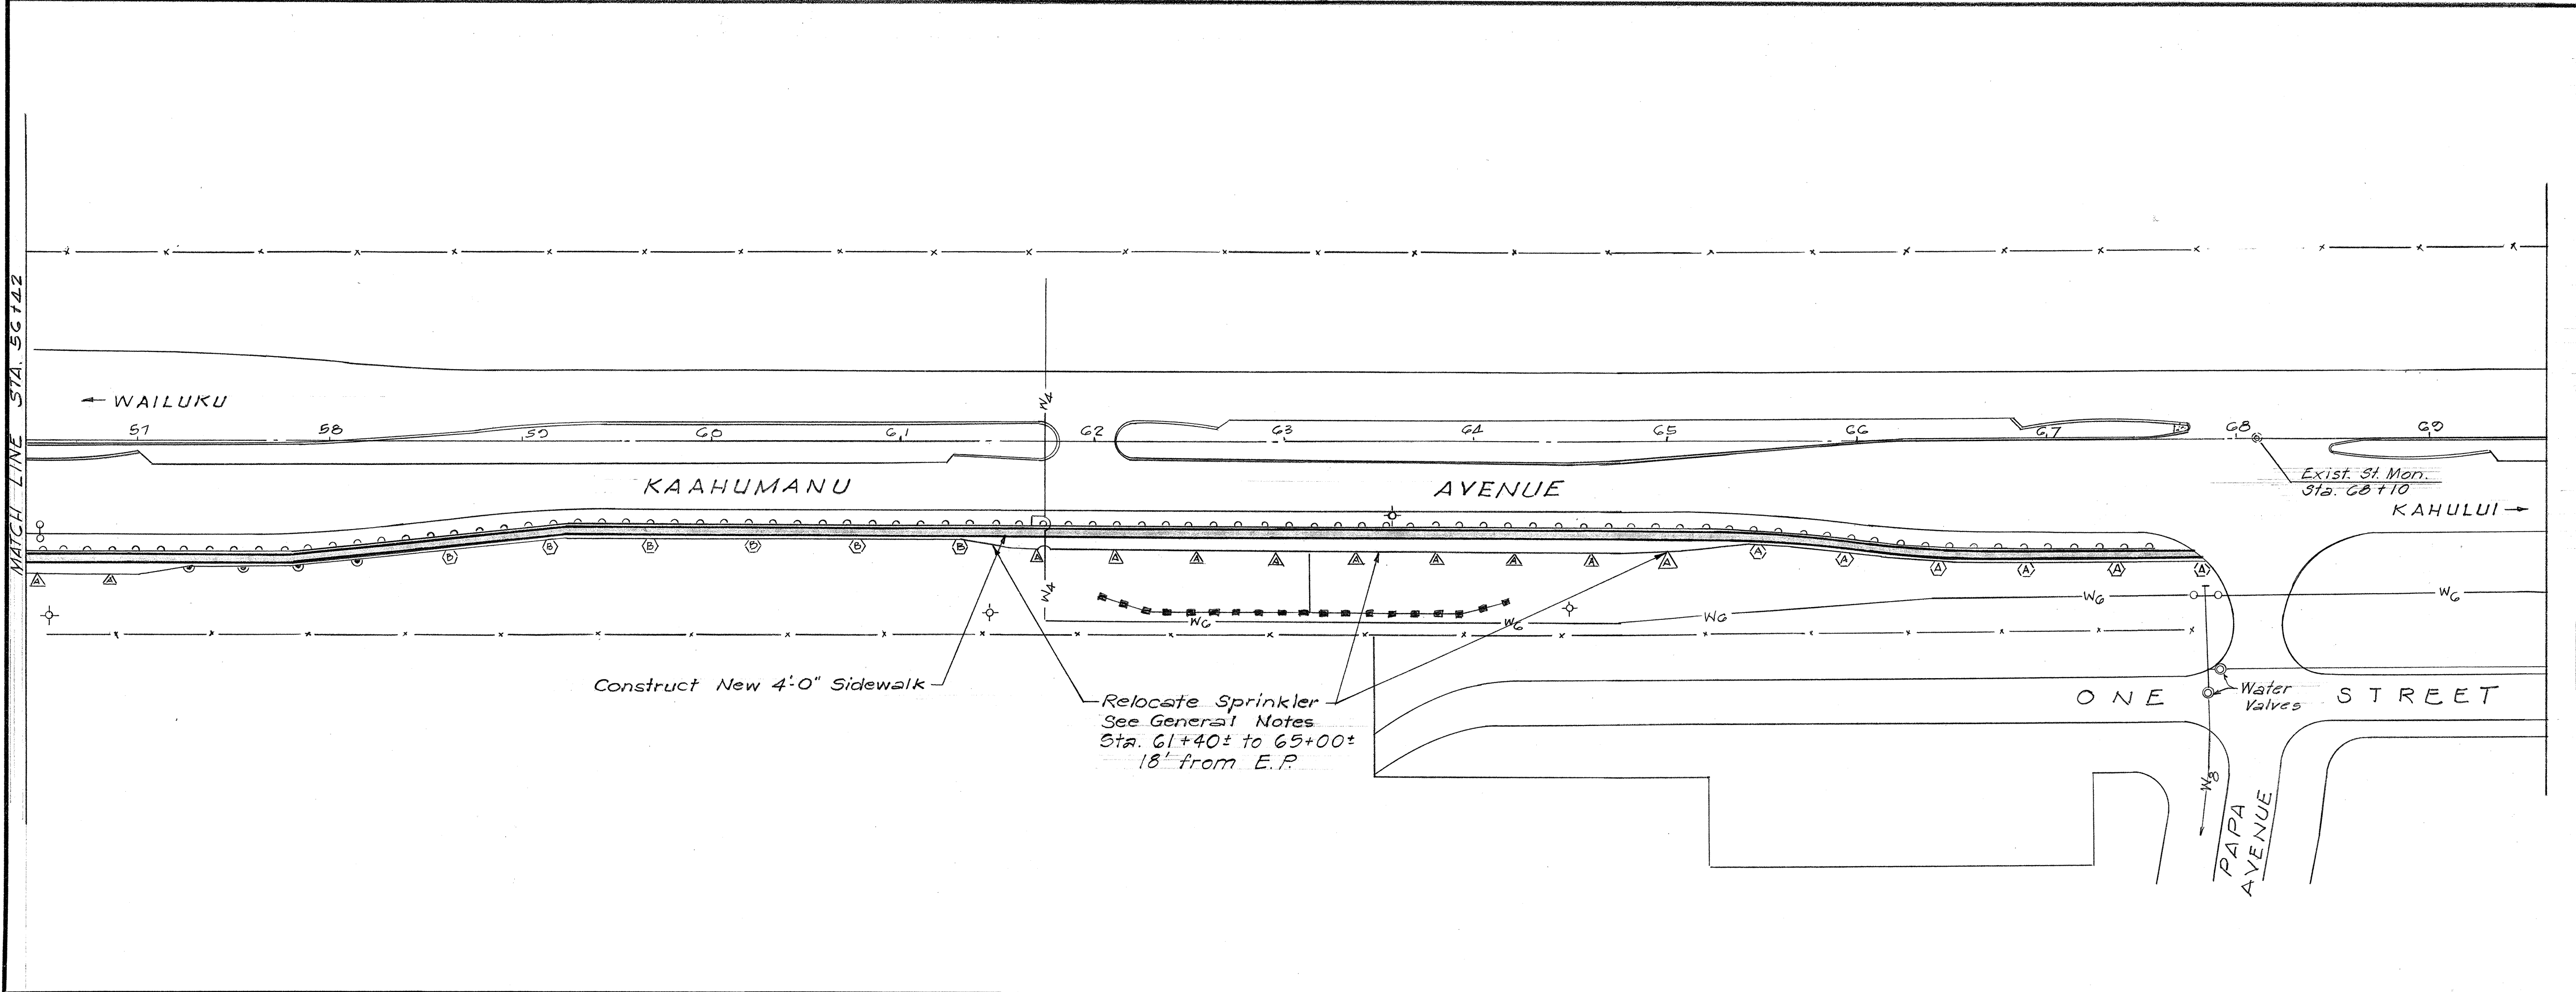


FED. ROAD DIST. NO.	STATE	PROJ. NO.	FISCAL YEAR	SHEET NO.	TOTAL SHEETS
HAWAII	HAW.	32B-03-68	1967	3	4

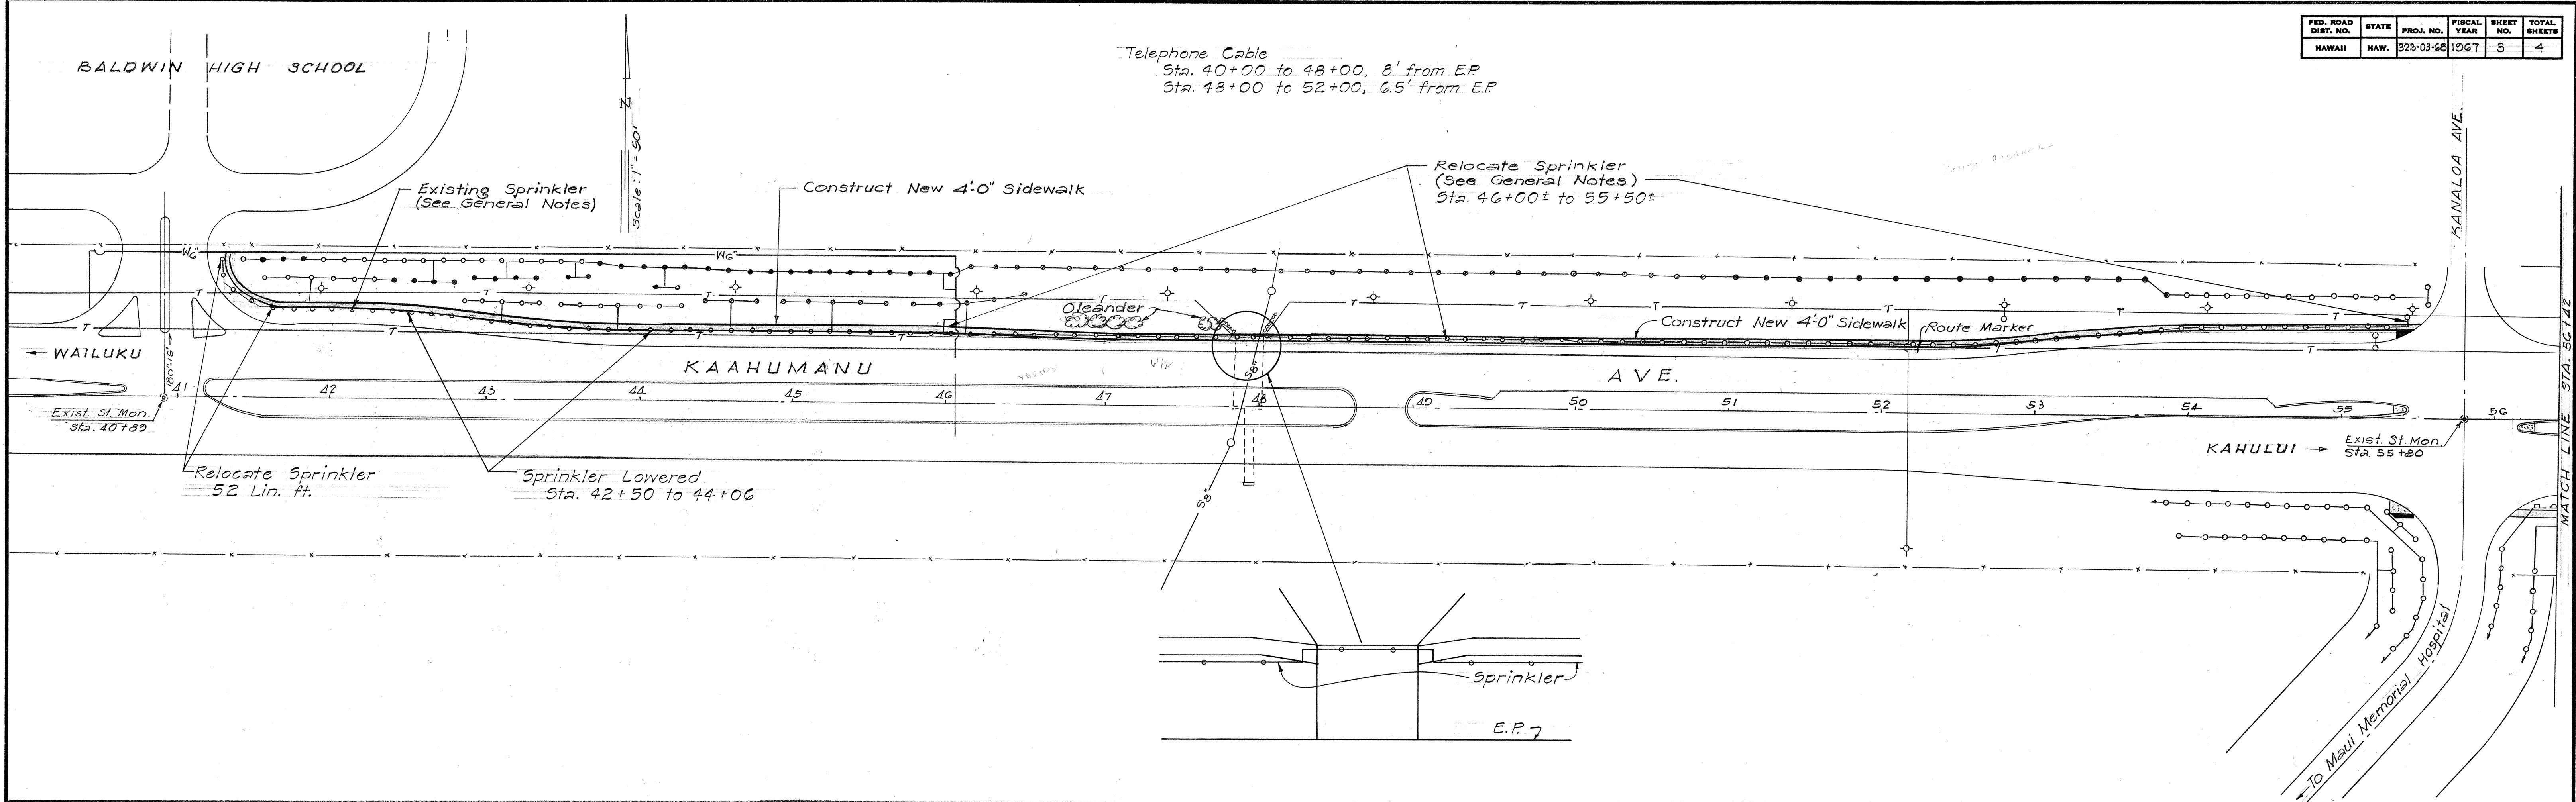

		Spacing feet ok.
○	Full Circle Lawn Spray, Buckner #400F	13
◐	Half Circle Lawn Spray, Buckner #400H	13
●	Full Circle Shrubbery Spray, Buckner #400FS	13
◑	Full Circle Pop-Up Lawn Spray, Buckner #403F	17
⊙	Part Circle Rotary Pop-Up Sprinkler, Buckner #1290 1/2	30
▽	Part Circle Bordering Rainer, Buckner #555 P with 3/64" nozzle	42
▽	Part Circle Bordering Rainer, Buckner #555 P with 3/16" nozzle	42
⊙	Part Circle Rotary Pop-Up Sprinkler, Buckner #8278 1/2 w/ 1/8" nozzle	47
⊙	Part Circle Rotary Pop-Up Sprinkler, Buckner #8278 1/2 w/ 3/16" nozzle	54
x—x	State Right-of-Way Fence Line	
—W _c —	Water Line with Size	
—S _b —	Sewer Line with Size	
—T—	Underground Telephone Cable	
⋄	Electric Pole	
○—○	Light Pole	

DESIGNED BY	DATE
DRAWN BY	
CHECKED BY	
ORIGINAL PLAN	
NOTE BOOK	
No.	

STATE OF HAWAII
DEPARTMENT OF TRANSPORTATION
HIGHWAYS DIVISION

KAAHUMANU AVENUE
SIDEWALK
BALDWIN HIGH SCHOOL
TO PAPA AVENUE

PROJECT NO. 32B-03-68
Date: Nov. 2, 1967

SHEET No. OF SHEETS