
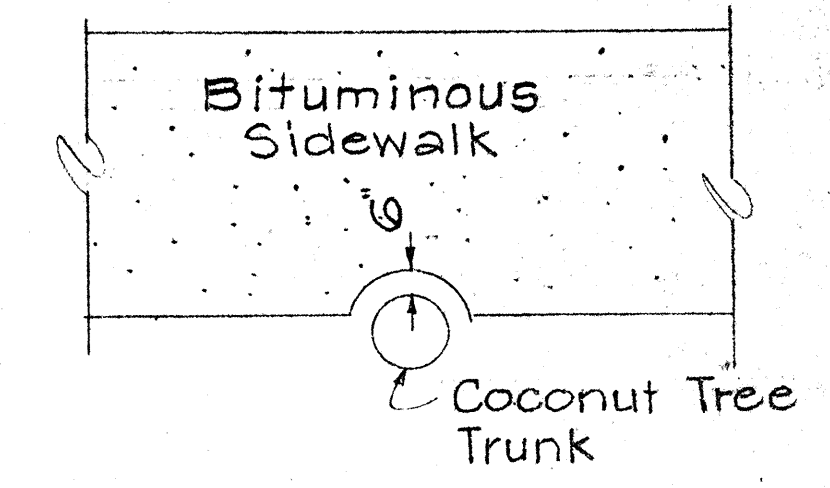
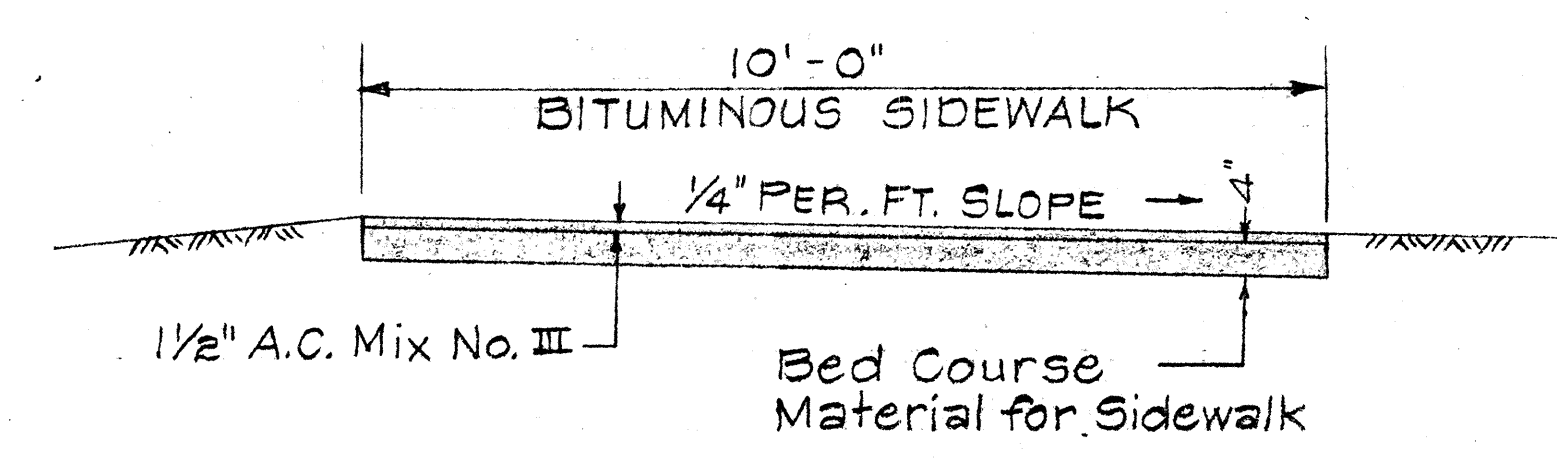
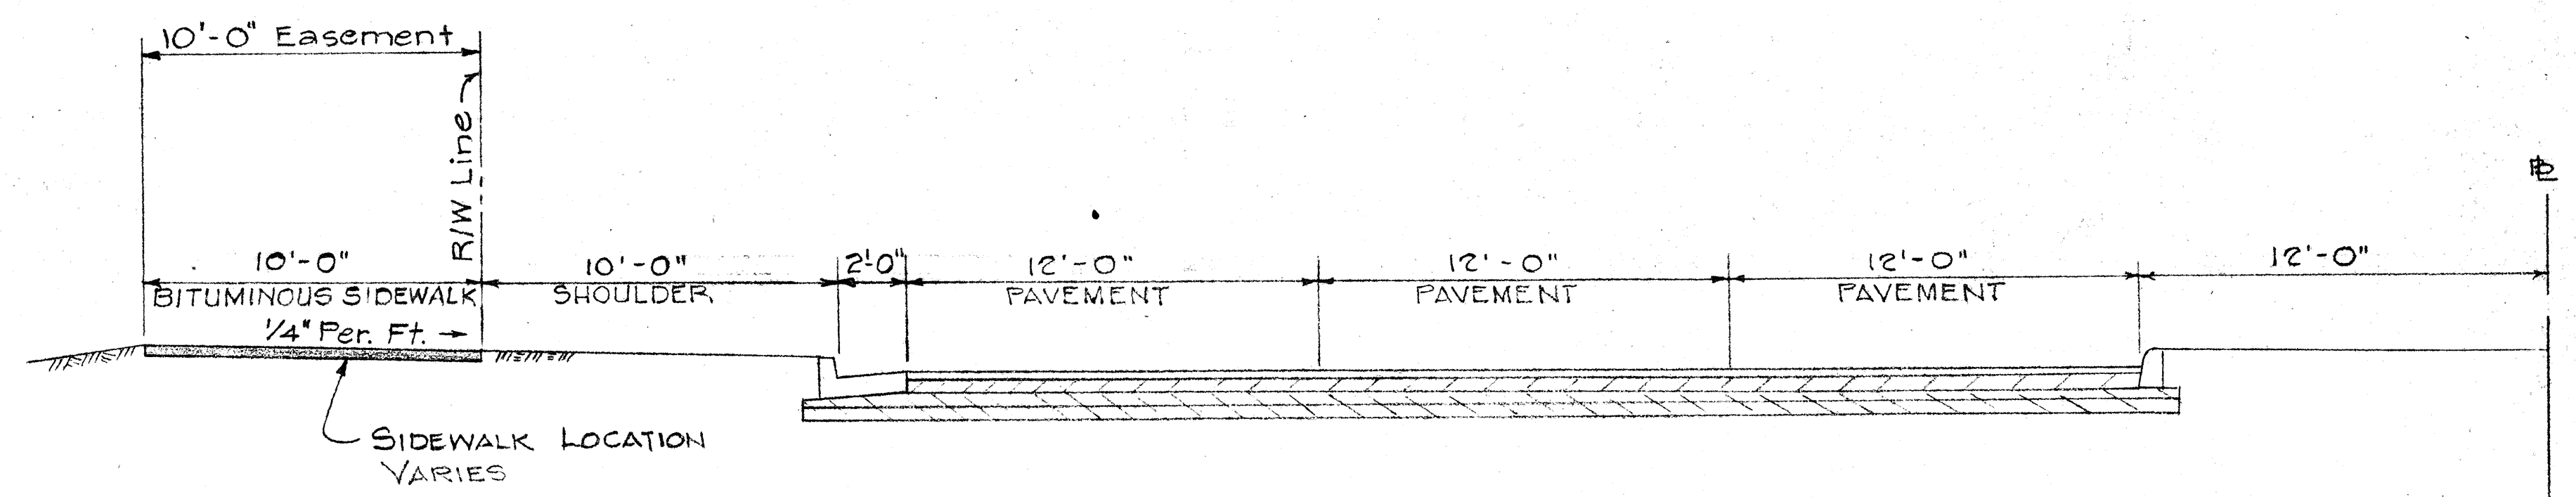


FED. ROAD DIST. NO.	STATE	PROJ. NO.	FISCAL YEAR	SHEET NO.	TOTAL SHEETS
HAWAII	HAW.	32A-02-71	1971	2	6

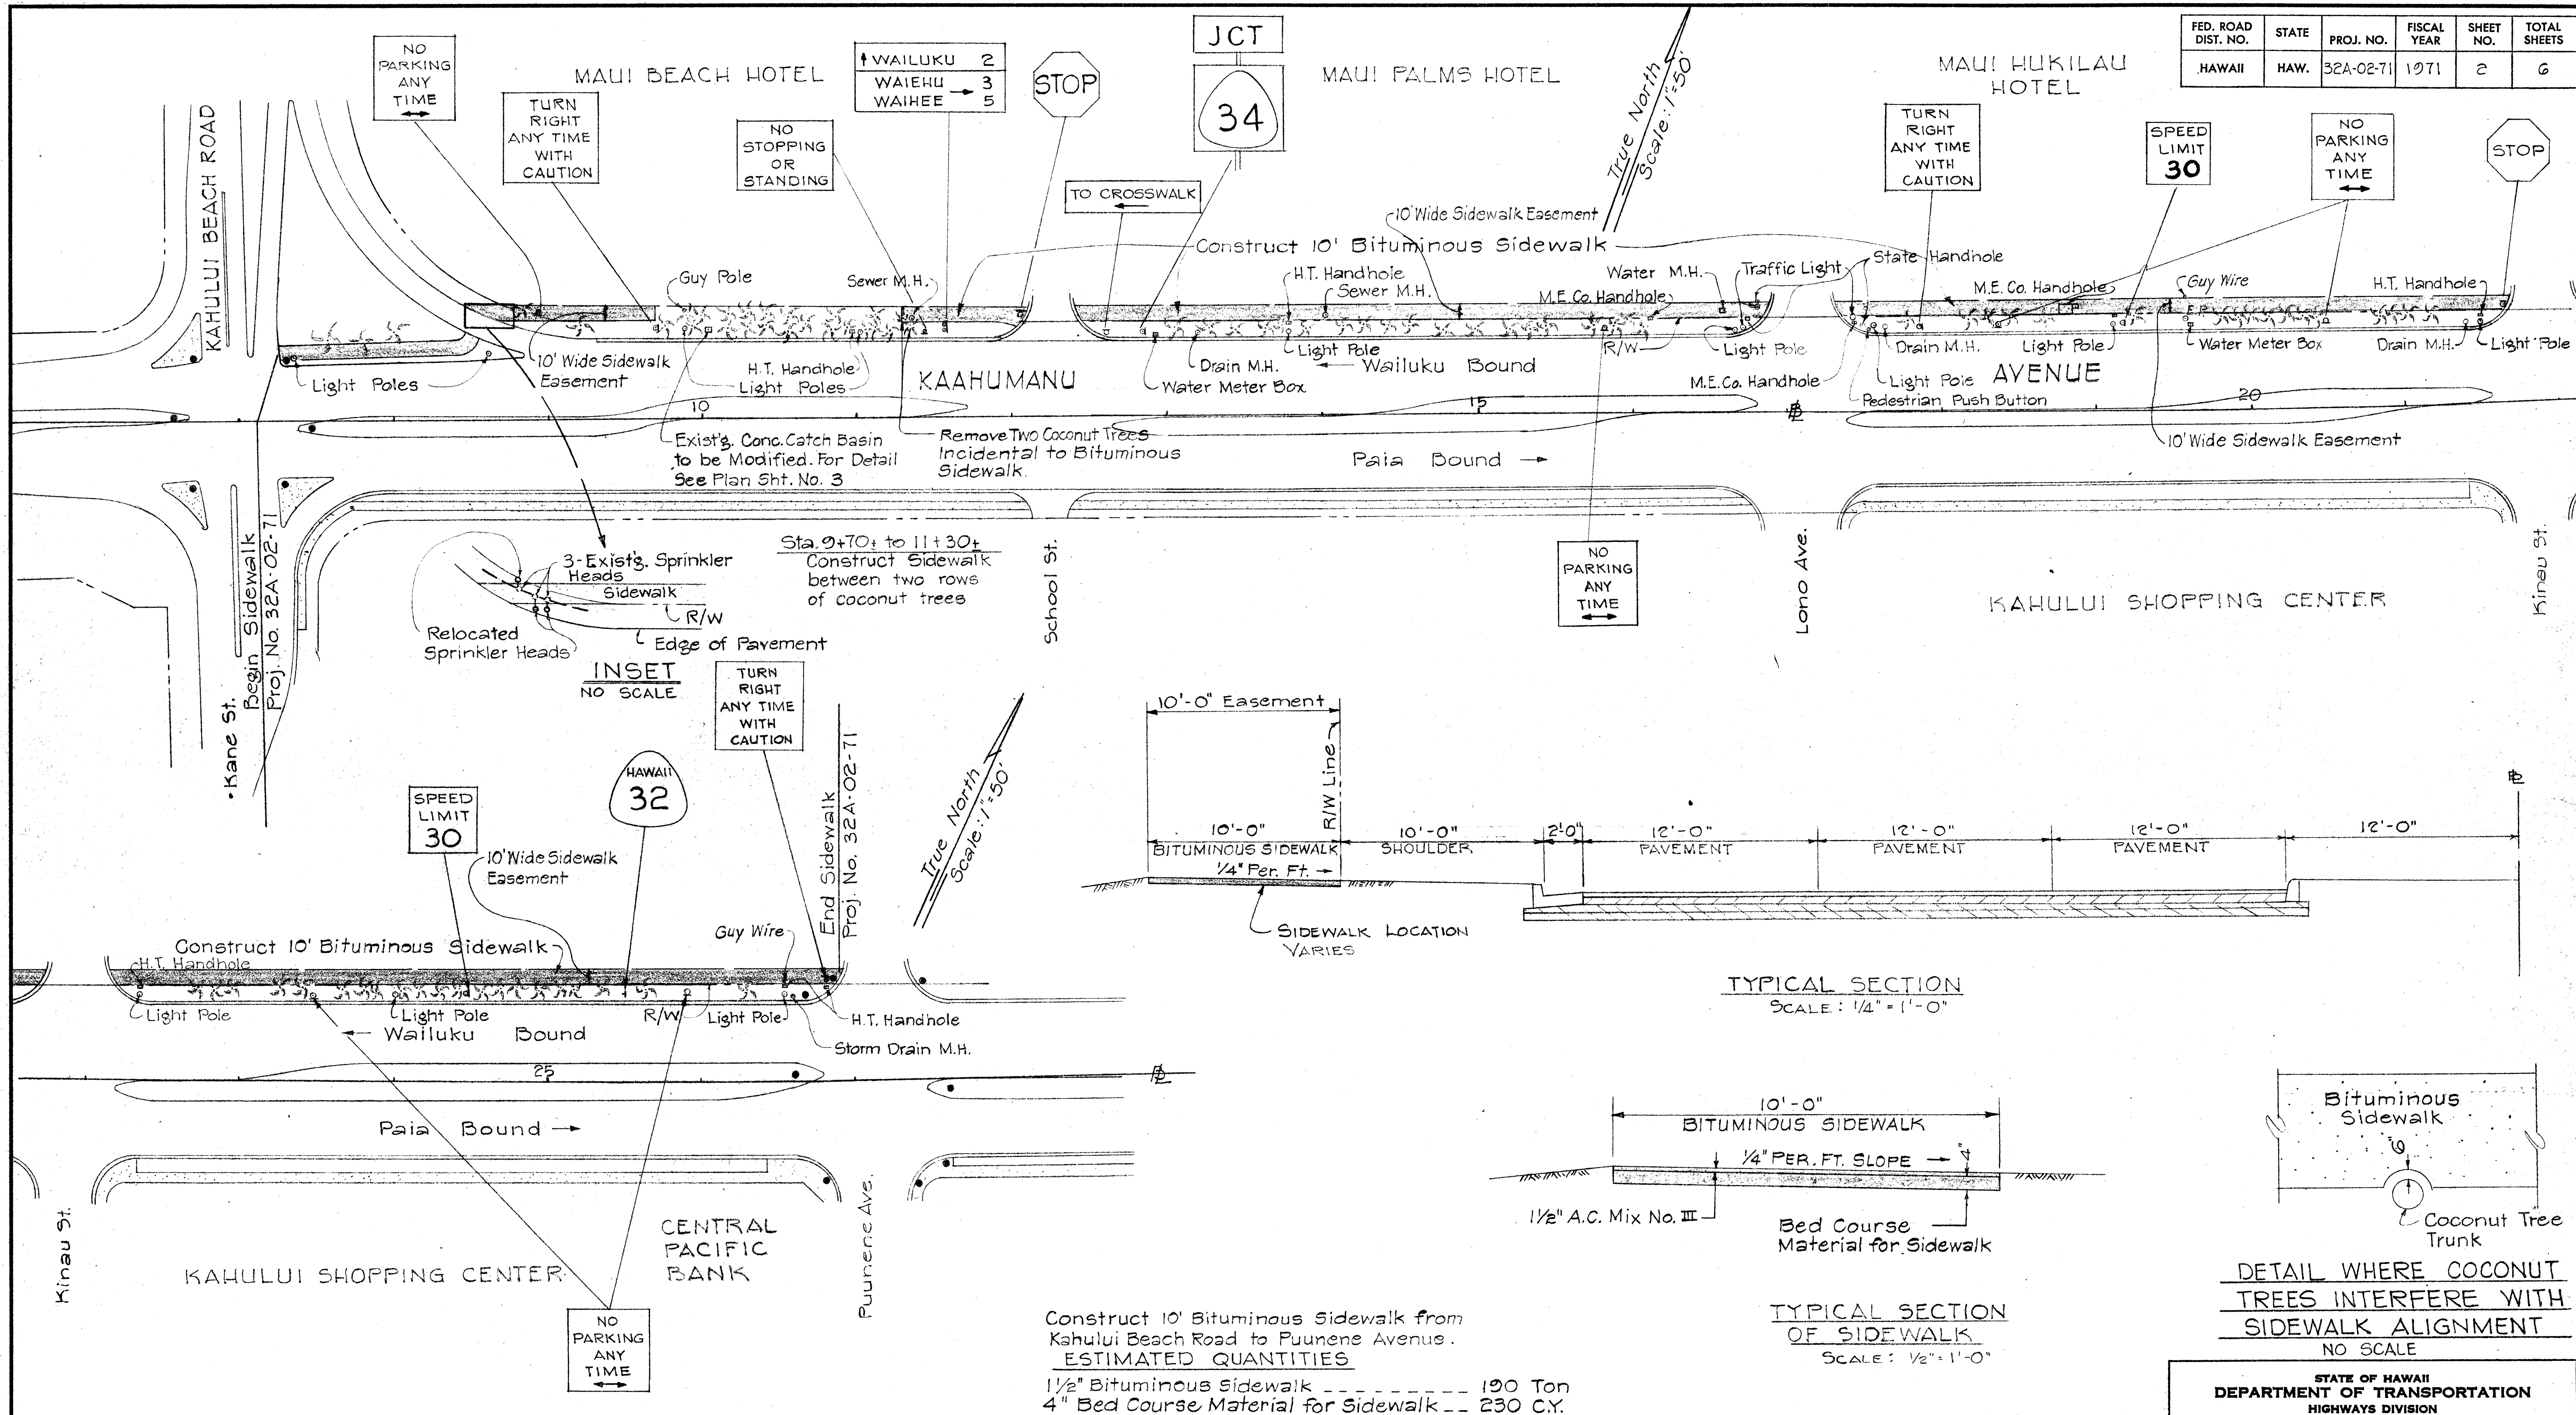

Construct 10' Bituminous Sidewalk from Kahului Beach Road to Puunene Avenue.
ESTIMATED QUANTITIES
 1 1/2" Bituminous Sidewalk ----- 190 Ton
 4" Bed Course Material for Sidewalk -- 230 C.Y.

- NOTE:**
1. Relocating signs, sprinkler heads and adjusting electrical and telephone handholes, and water manhole shall be incidental to bituminous sidewalk.
 2. Sidewalk excavation shall be made in accordance with Section 203 of the State Department of Transportation's Standard Specifications for Road and Bridge Construction but shall not be paid for separately. Its cost will be incidental to the bituminous sidewalk.

STATE OF HAWAII
 DEPARTMENT OF TRANSPORTATION
 HIGHWAYS DIVISION

DETAIL LAYOUT PLAN
KAHUMANU AVENUE SIDEWALK
 PROJ. NO. 32A-02-71

Revised:
 Date: Nov, 1974
 Date: May, 1971

Scale: As Shown

SHEET No. OF SHEETS

SURVEY PLOTTED BY	DATE
DRAWN BY	
DESIGNED BY	
QUANTITIES BY	
CHECKED BY	
ORIGINAL PLAN	
NOTE BOOK	
No.	