


FED. ROAD DIST. NO.	STATE	PROJ. NO.	FISCAL YEAR	SHEET NO.	TOTAL SHEETS
HAWAII	HAW.	HWYM-01-73	1973	C.O.3	6

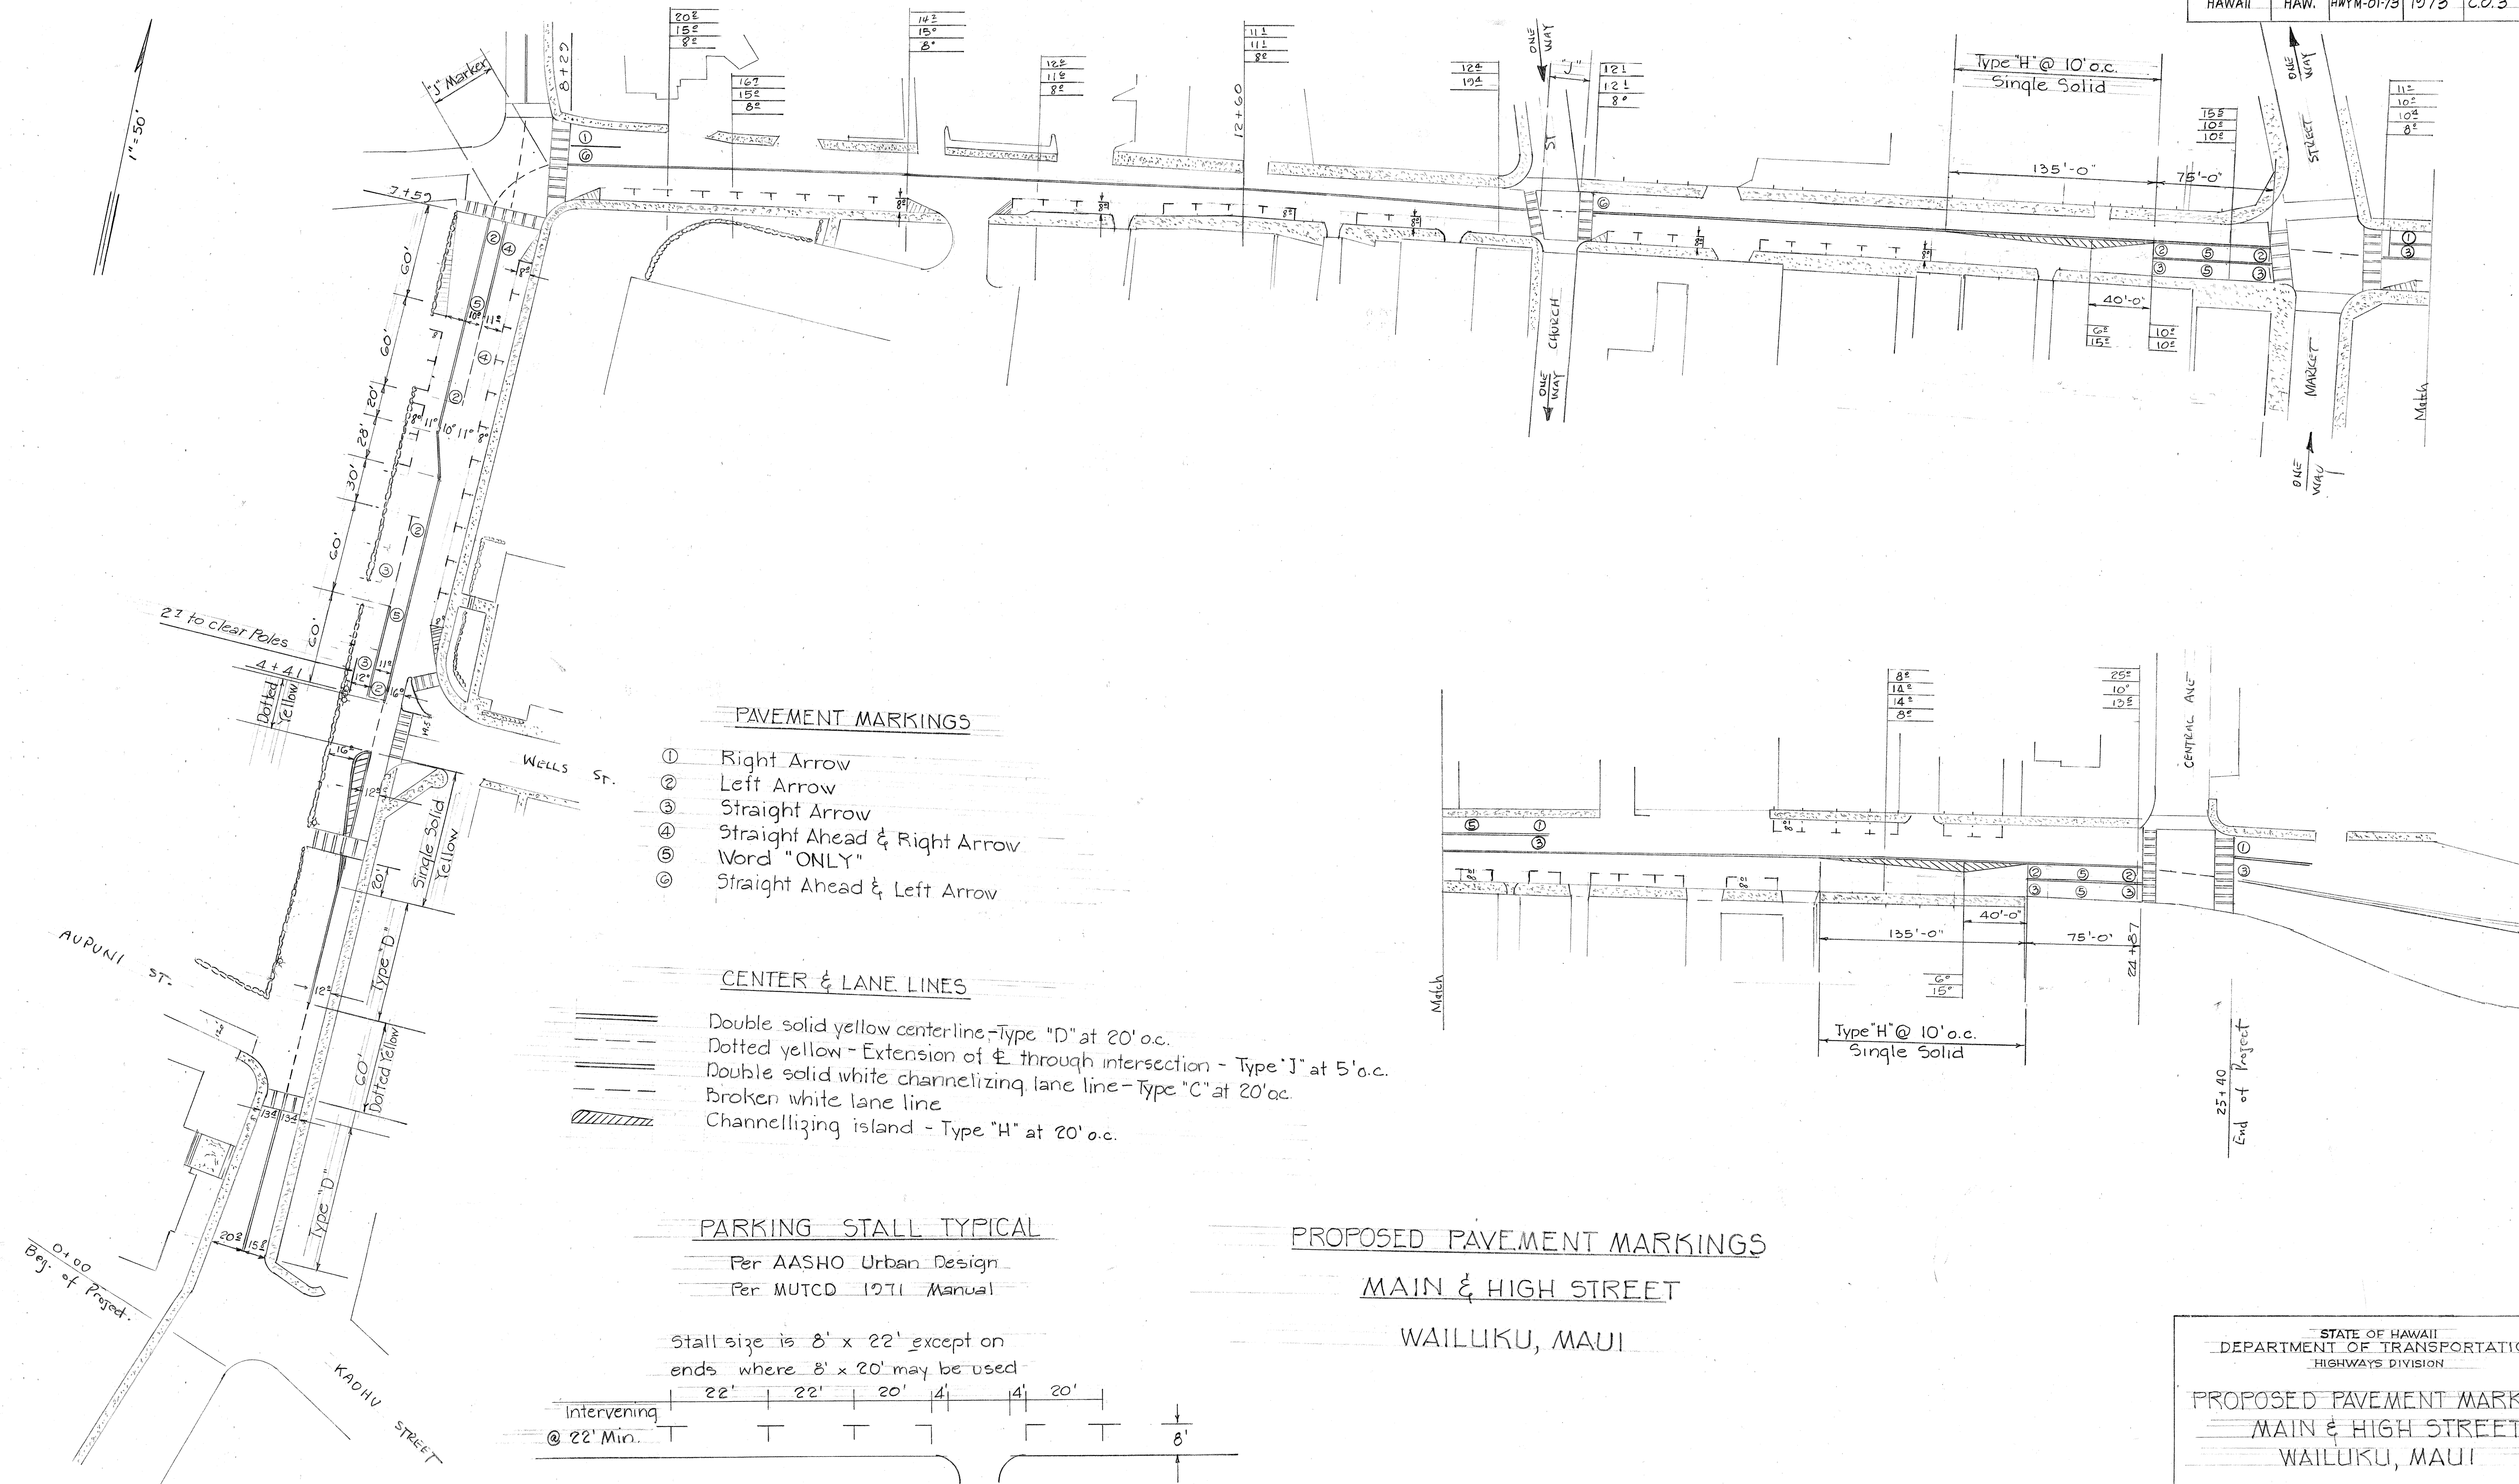


- PAVEMENT MARKINGS**
- ① Right Arrow
 - ② Left Arrow
 - ③ Straight Arrow
 - ④ Straight Ahead & Right Arrow
 - ⑤ Word "ONLY"
 - ⑥ Straight Ahead & Left Arrow

- CENTER & LANE LINES**
- Double solid yellow centerline-Type "D" at 20' o.c.
 - Dotted yellow - Extension of $\perp$ through intersection - Type "J" at 5' o.c.
 - Double solid white channelizing lane line-Type "C" at 20' o.c.
 - Broken white lane line
 - Channellizing island - Type "H" at 20' o.c.

PARKING STALL TYPICAL

Per AASHO Urban Design
Per MUTCD 1971 Manual

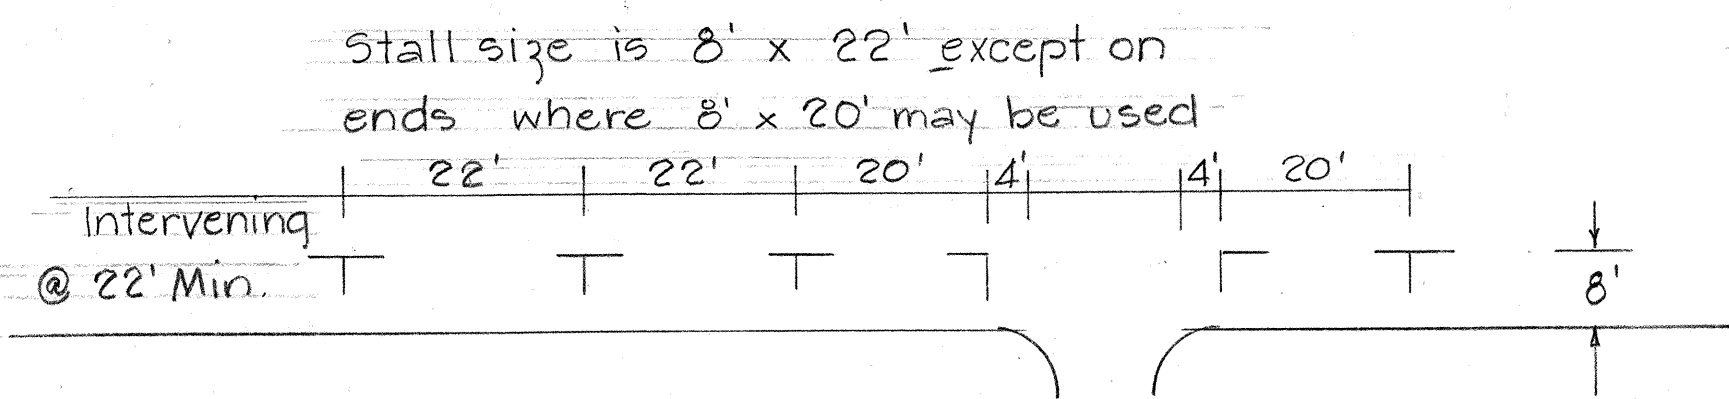

PROPOSED PAVEMENT MARKINGS

MAIN & HIGH STREET

WAILUKU, MAUI

STATE OF HAWAII
DEPARTMENT OF TRANSPORTATION
HIGHWAYS DIVISION

PROPOSED PAVEMENT MARKINGS
MAIN & HIGH STREET
WAILUKU, MAUI
PROJ. NO. HWY-M-01-73
Scale: 1"=50'
Revised Feb. '73
Dec. '72