


| FED. ROAD DIST. NO. | STATE | PROJ. NO.  | FISCAL YEAR | SHEET NO. | TOTAL SHEETS |
|---------------------|-------|------------|-------------|-----------|--------------|
| HAWAII              | HAW.  | 32A-01-76M | 1976        | 3         | 11           |

Typical Pavement Markings Throughout Project.  
For Additional Details See Sheet Nos. 7 & 8

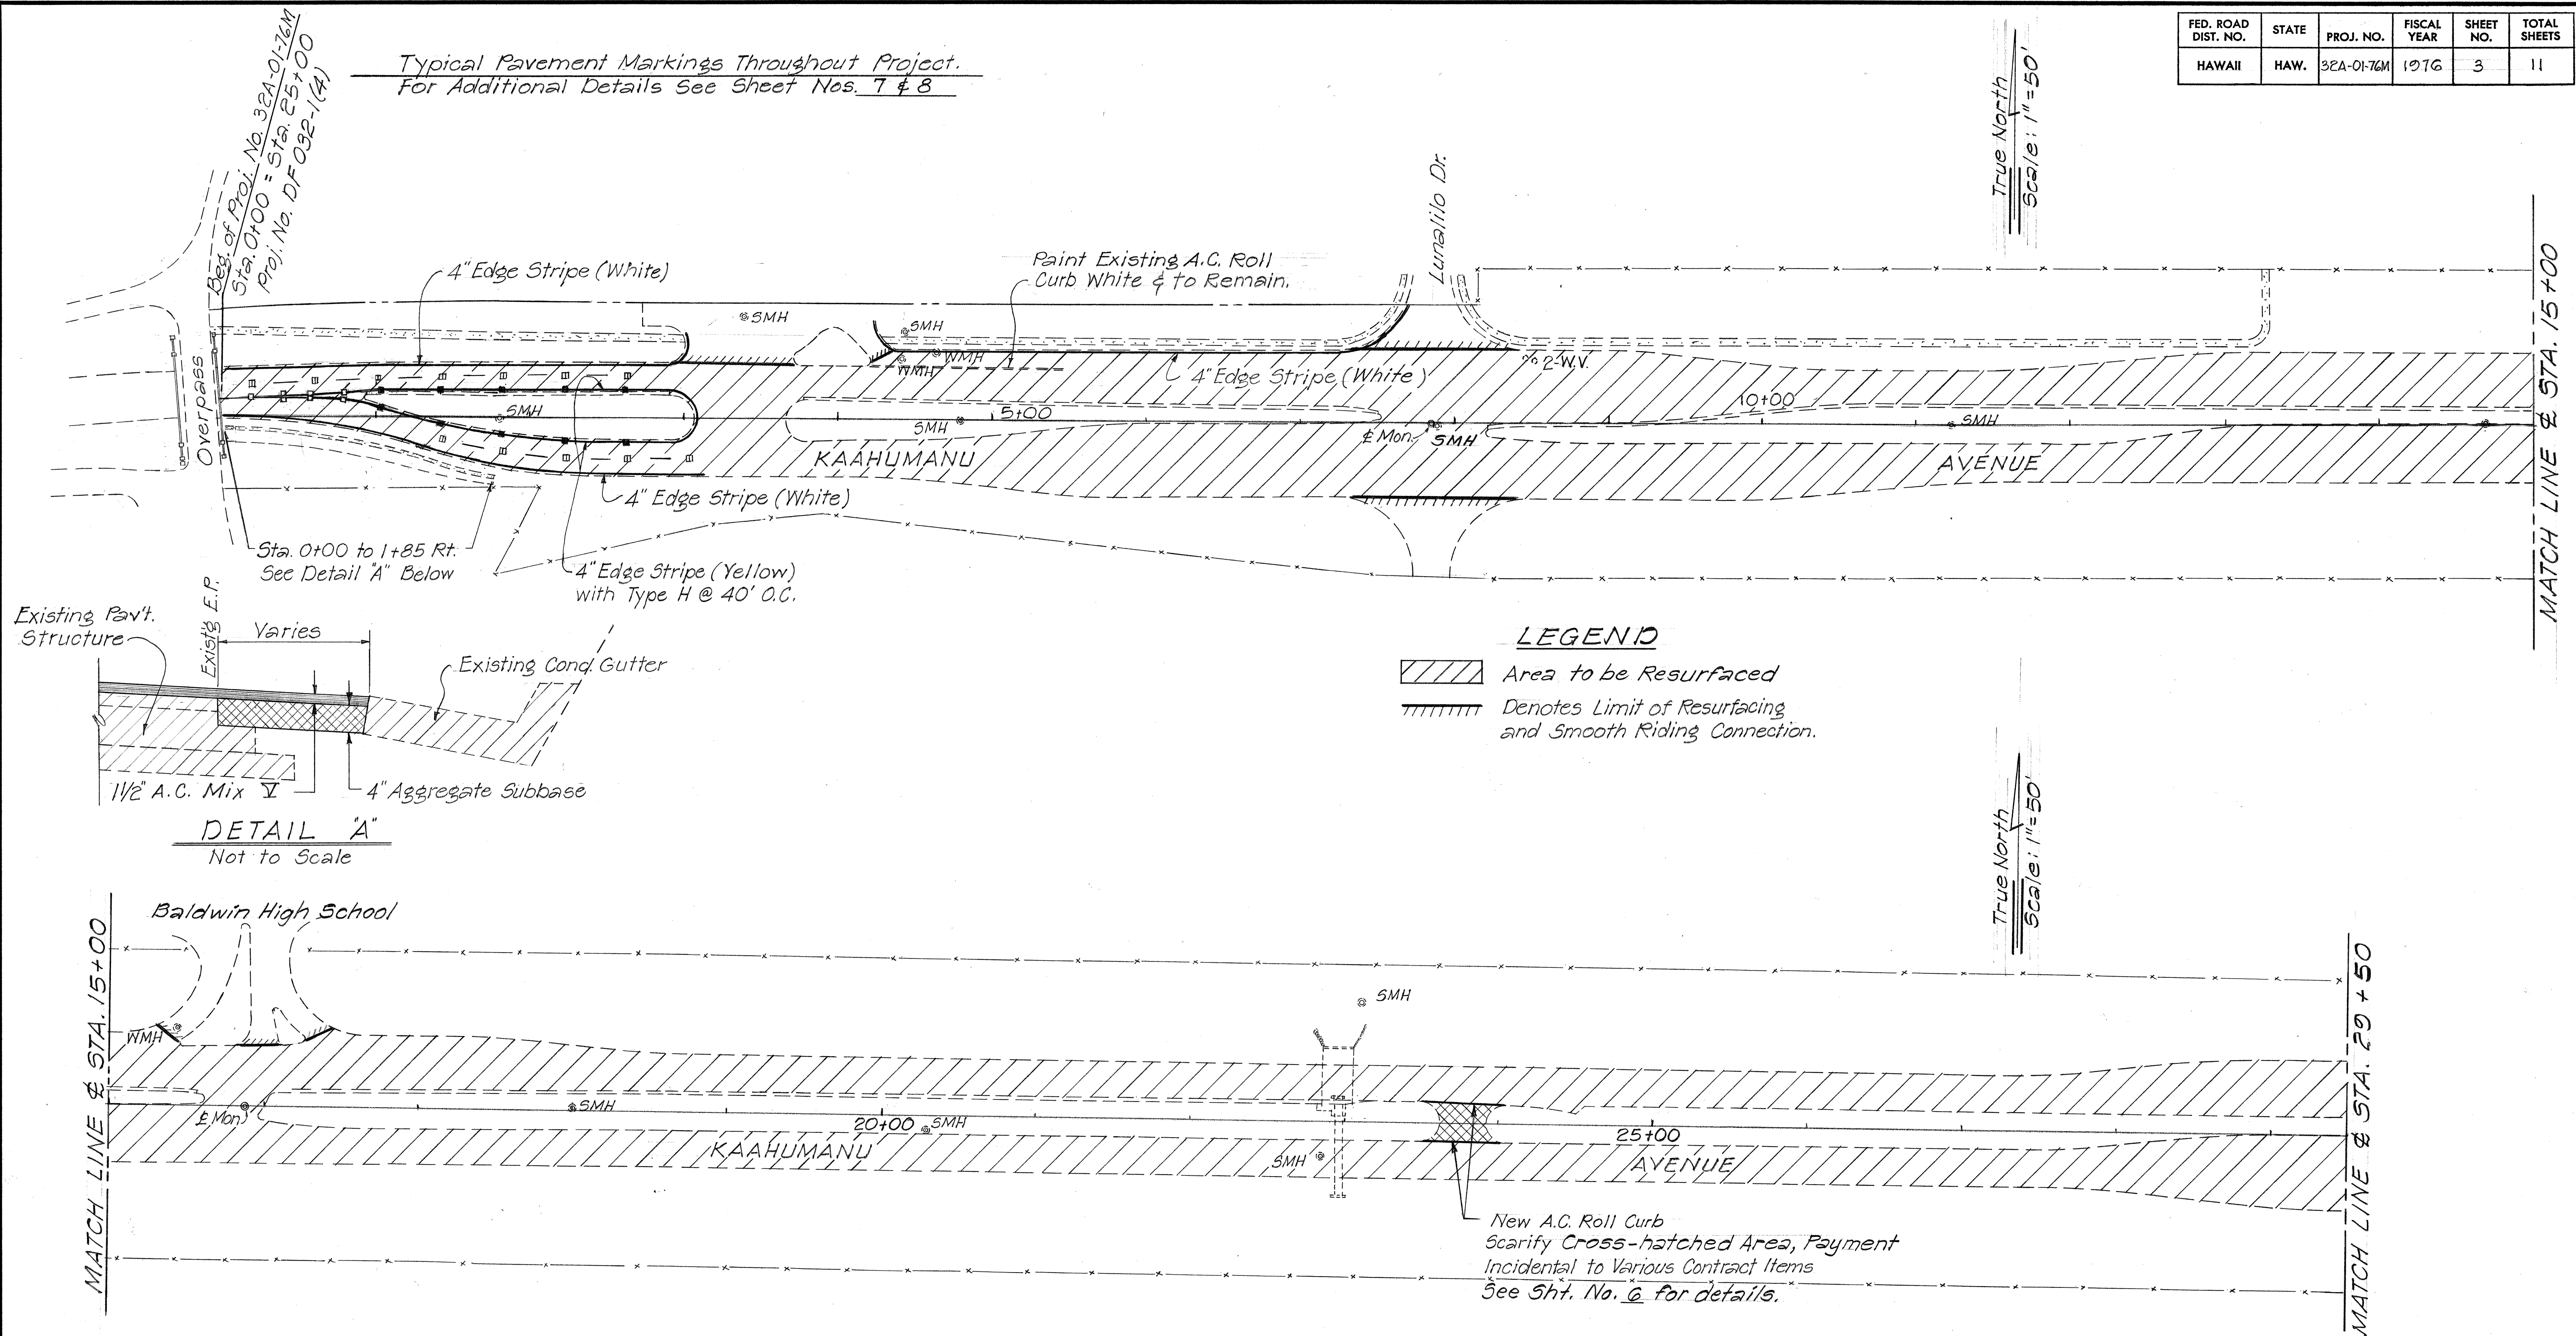

STATE OF HAWAII  
DEPARTMENT OF TRANSPORTATION  
HIGHWAYS DIVISION


**ROADWAY PLAN**

KAAHUMANU AVENUE RESURFACING  
WAILUKU TO KAHULUI  
PROJECT NO. 32A-01-76M

SCALE: 1" = 50' JUNE 1975


SHEET No. 1 OF 4 SHEETS

| FED. ROAD DIST. NO. | STATE | PROJ. NO.  | FISCAL YEAR | SHEET NO. | TOTAL SHEETS |
|---------------------|-------|------------|-------------|-----------|--------------|
| HAWAII              | HAW.  | 32A-01-76M | 1976        | 4         | 11           |

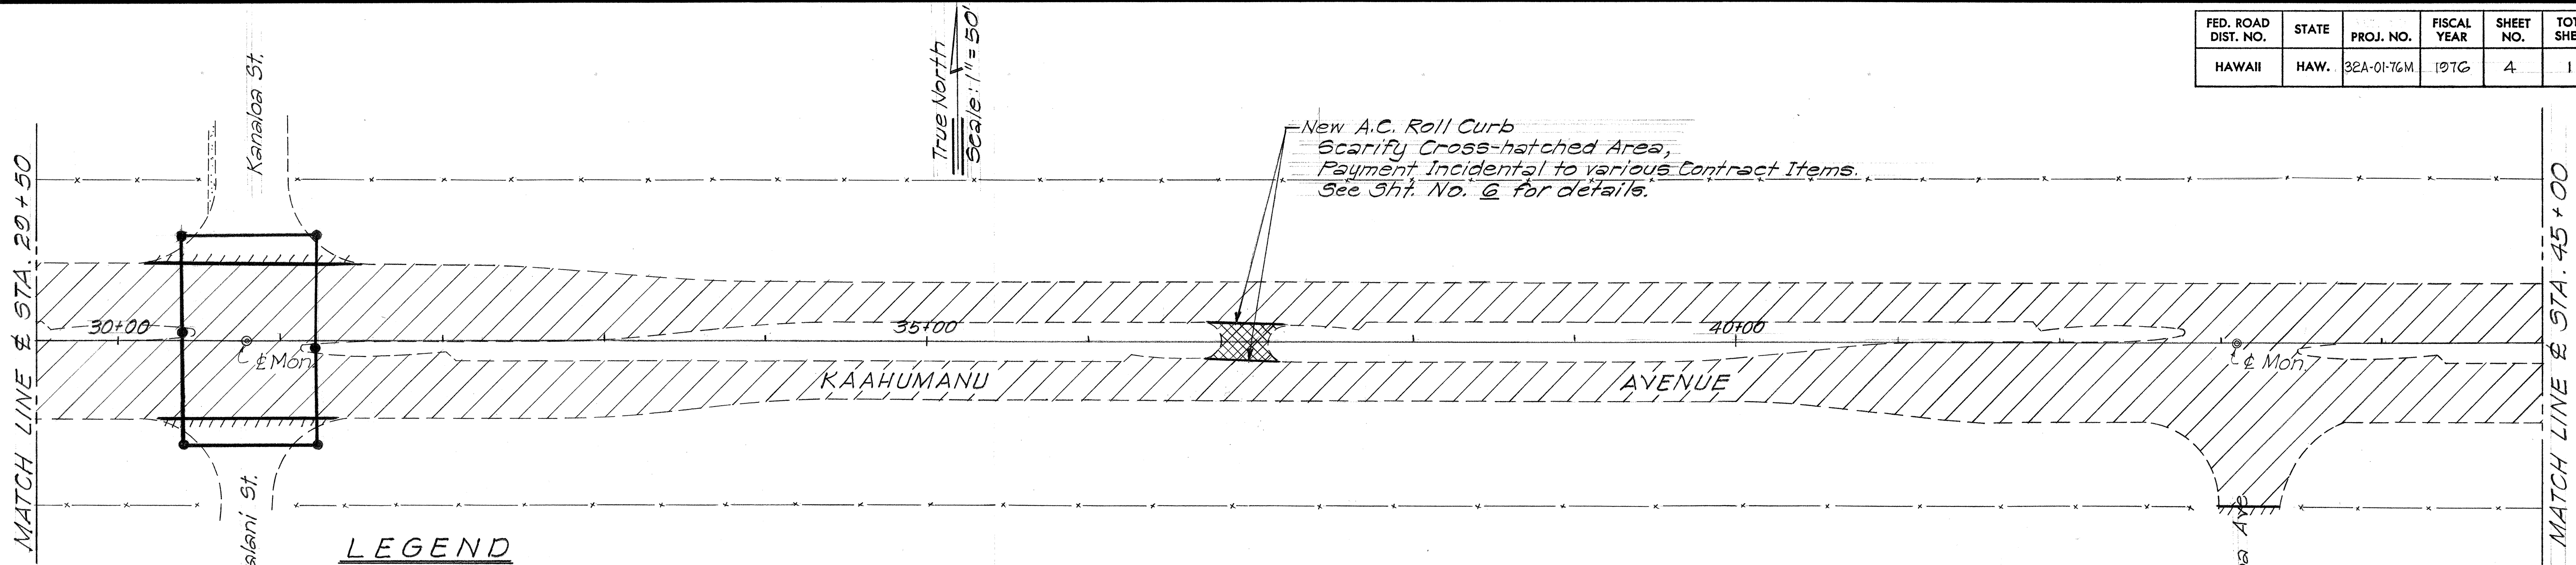

### LEGEND

- TYPE 'B' PULLBOX, SEE SHT. NO. 11 FOR DETAILS.
- 2-2" CONDUITS WITH PULLWIRE SEE SHT. NO. 2 FOR DETAILS AND NOTES.

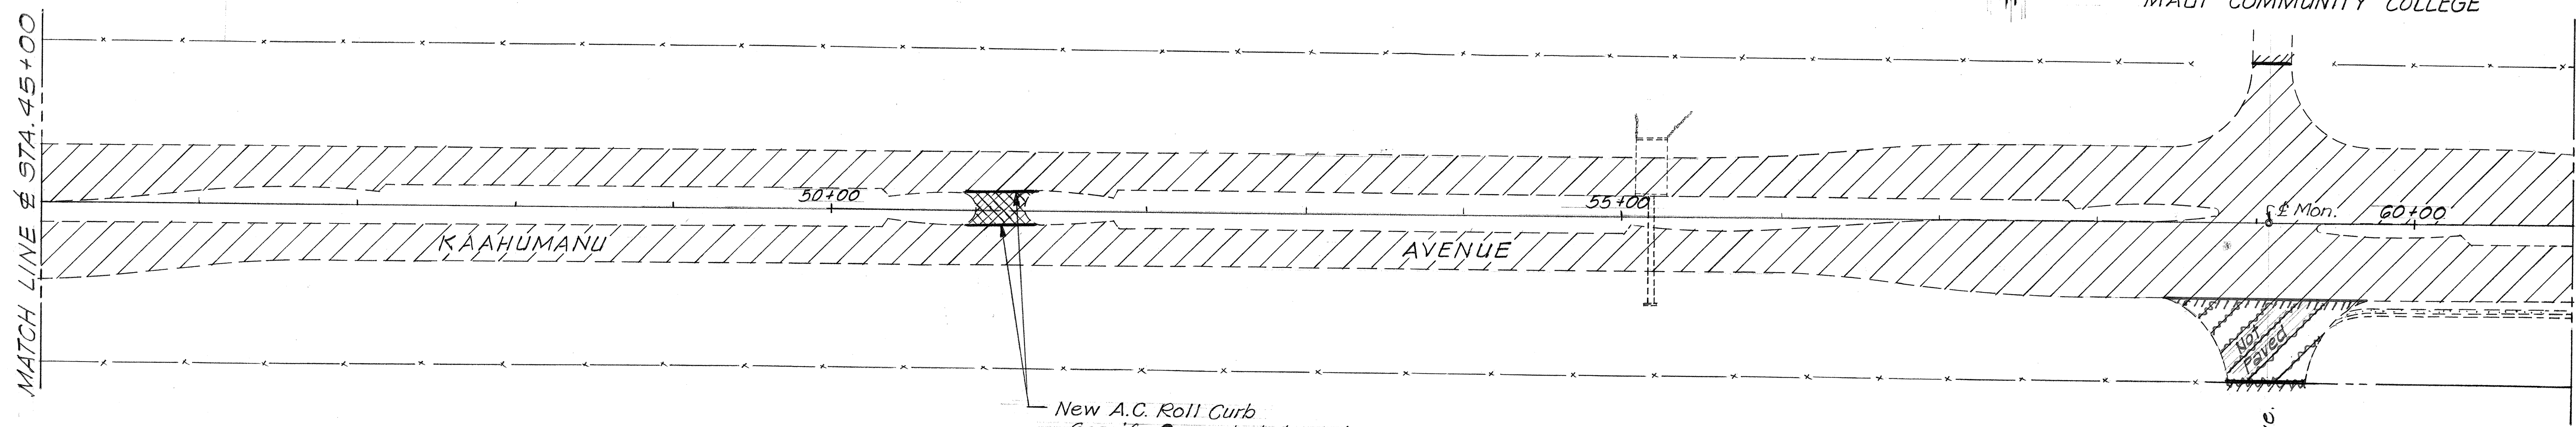

STATE OF HAWAII  
DEPARTMENT OF TRANSPORTATION  
HIGHWAYS DIVISION

**ROADWAY PLAN**


KAAHUMANU AVENUE RESURFACING  
WAILUKU TO KAHULUI  
PROJECT NO. 32A-01-76M

SCALE: 1"=50'      JUNE 1975

**SHEET No. 2 OF 4 SHEETS**

|               |                   |      |
|---------------|-------------------|------|
| ORIGINAL PLAN | SURVEY PLOTTED BY | DATE |
| NOTE BOOK     | DRAWN BY          |      |
| No.           | TRACED BY         |      |
|               | QUANTITIES BY     |      |
|               | CHECKED BY        |      |

| FED. ROAD DIST. NO. | STATE | PROJ. NO.  | FISCAL YEAR | SHEET NO. | TOTAL SHEETS |
|---------------------|-------|------------|-------------|-----------|--------------|
| HAWAII              | HAW.  | 32A-01-76M | 1976        | 5         | 11           |

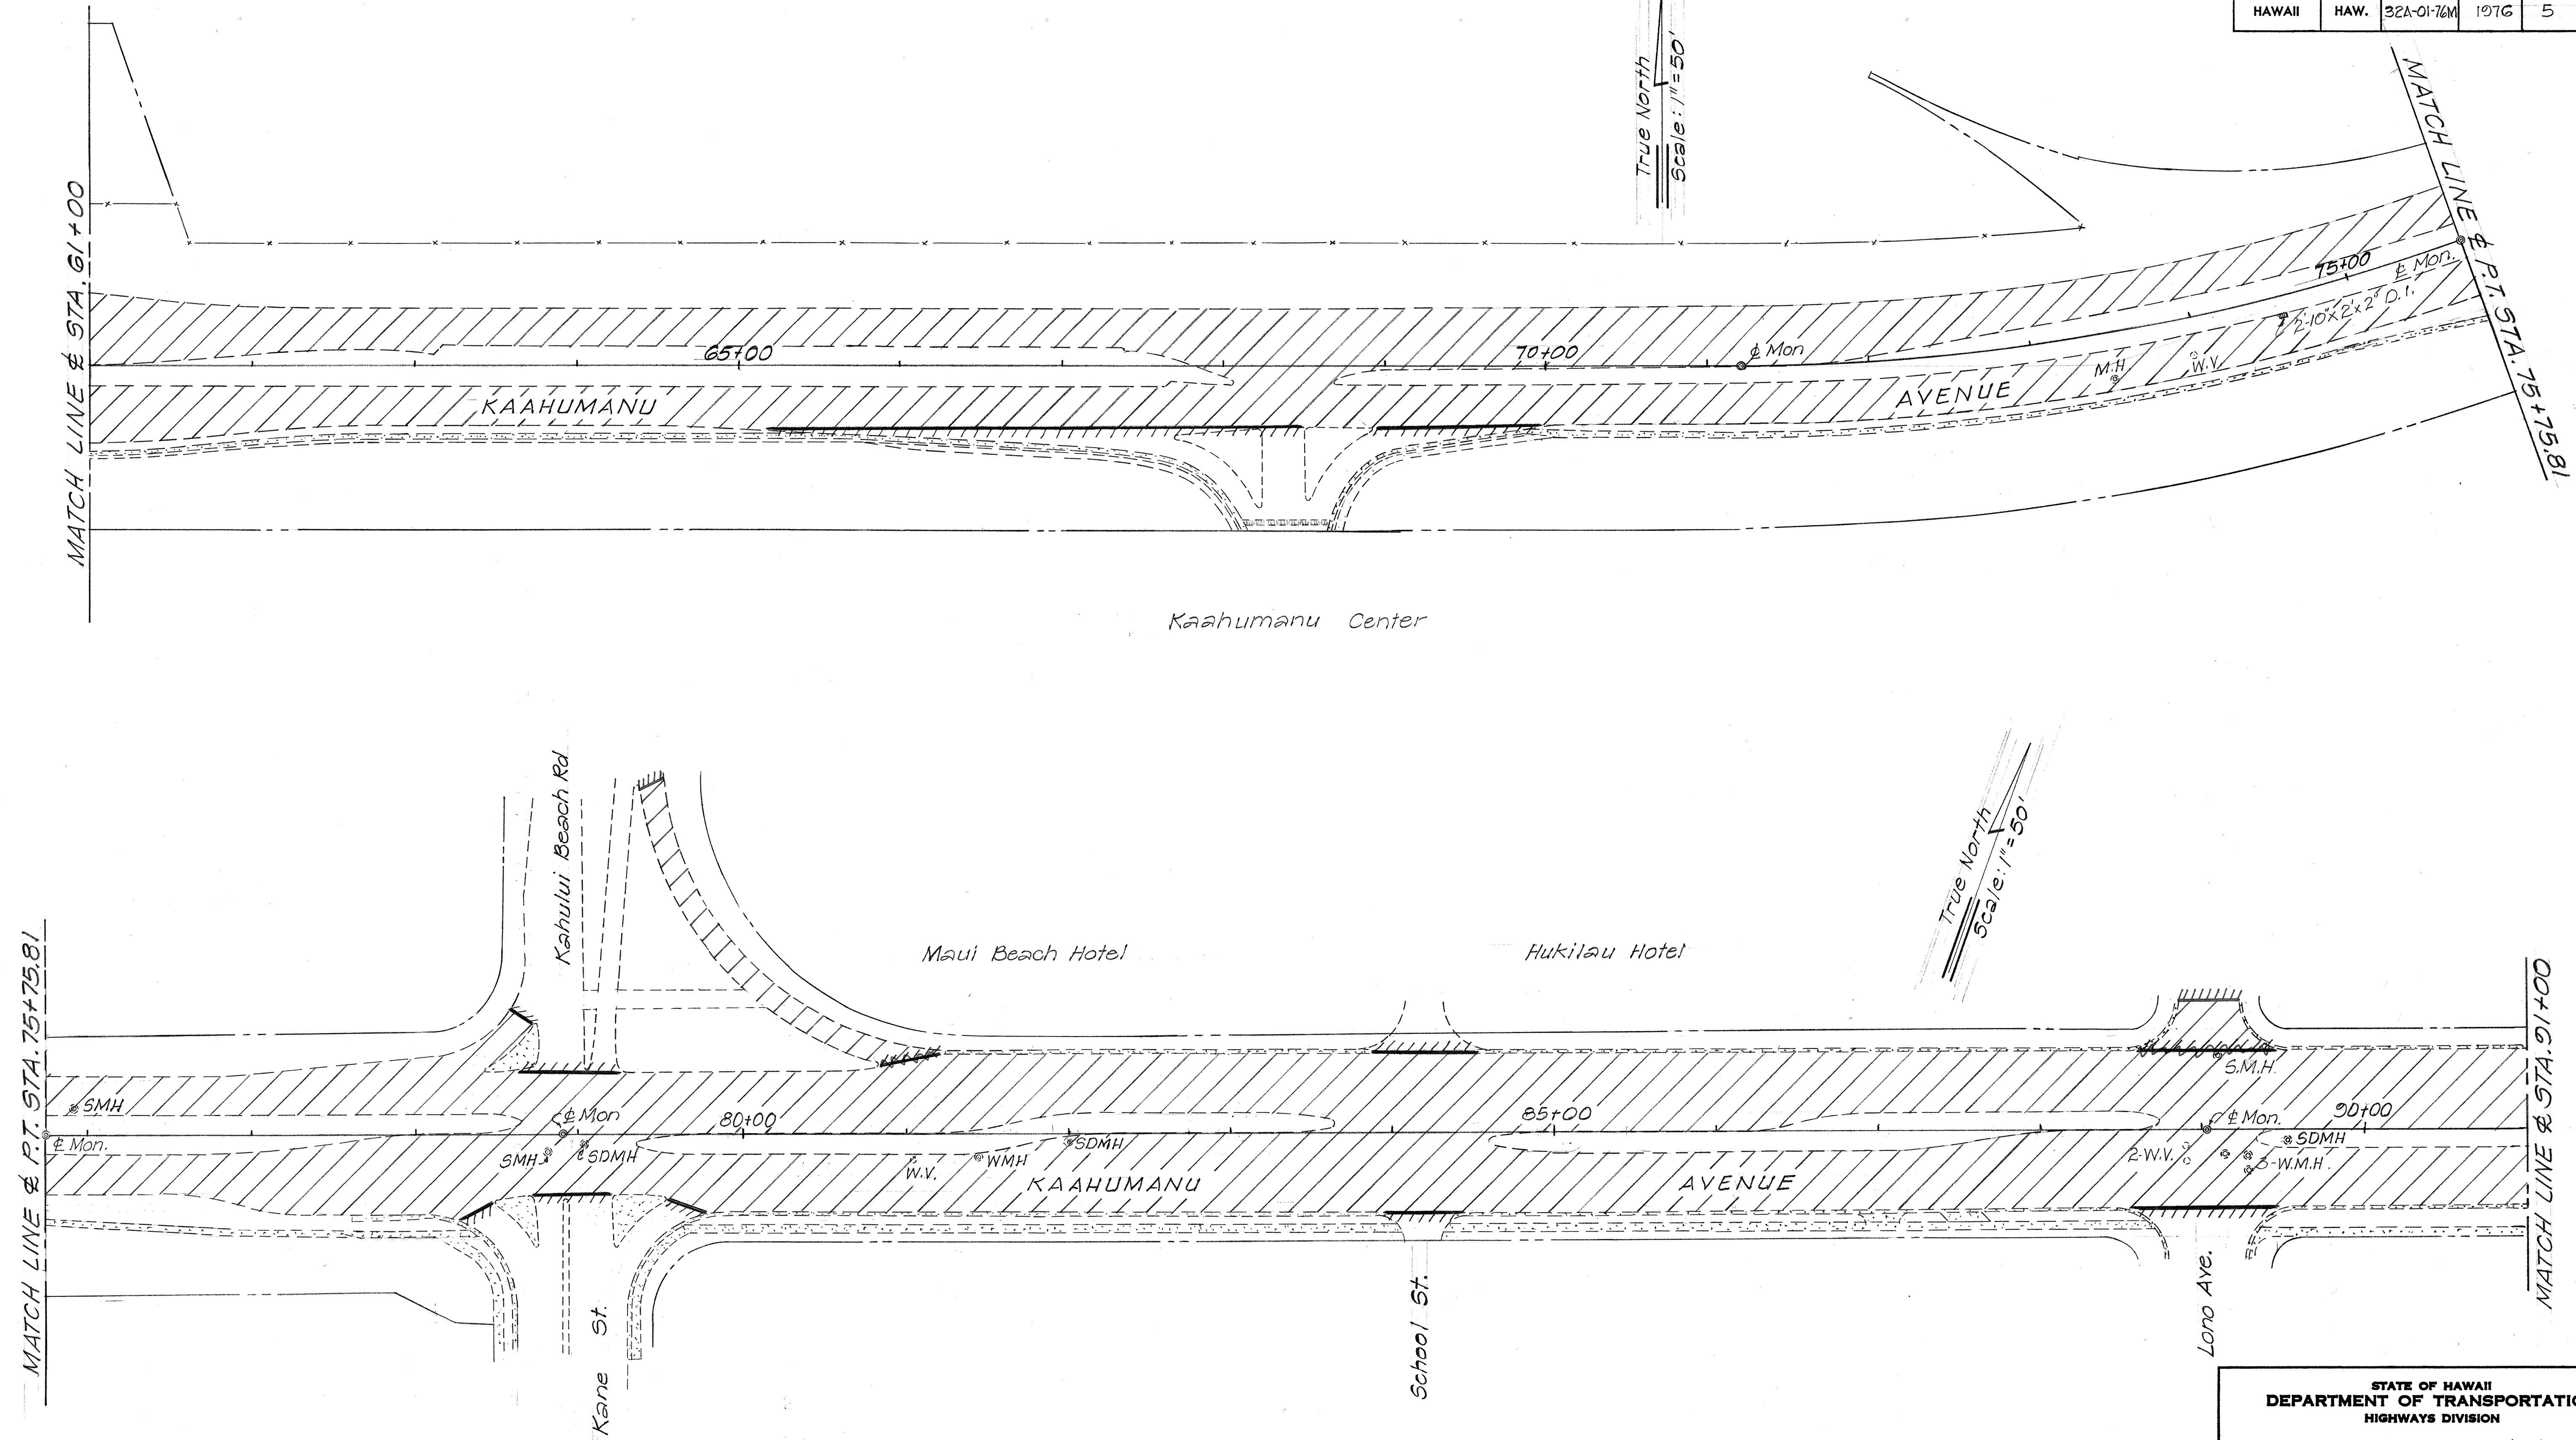

| ORIGINAL PLAN     | DATE |
|-------------------|------|
| SURVEY PLOTTED BY |      |
| DRAWN BY          |      |
| TRACED BY         |      |
| DESIGNED BY       |      |
| CHECKED BY        |      |
| NOTED BY          |      |
| No.               |      |

STATE OF HAWAII  
DEPARTMENT OF TRANSPORTATION  
HIGHWAYS DIVISION


**ROADWAY PLAN**

KAAHUMANU AVENUE RESURFACING  
WAILUKU TO KAHULUI  
PROJECT NO. 32A-01-76 M

SCALE: 1"=50' JUNE 1975





SHEET No. 3 OF 4 SHEETS

| FED. ROAD DIST. NO. | STATE | PROJ. NO.  | FISCAL YEAR | SHEET NO. | TOTAL SHEETS |
|---------------------|-------|------------|-------------|-----------|--------------|
| HAWAII              | HAW.  | 32A-01-76M | 1976        | 6         | 11           |

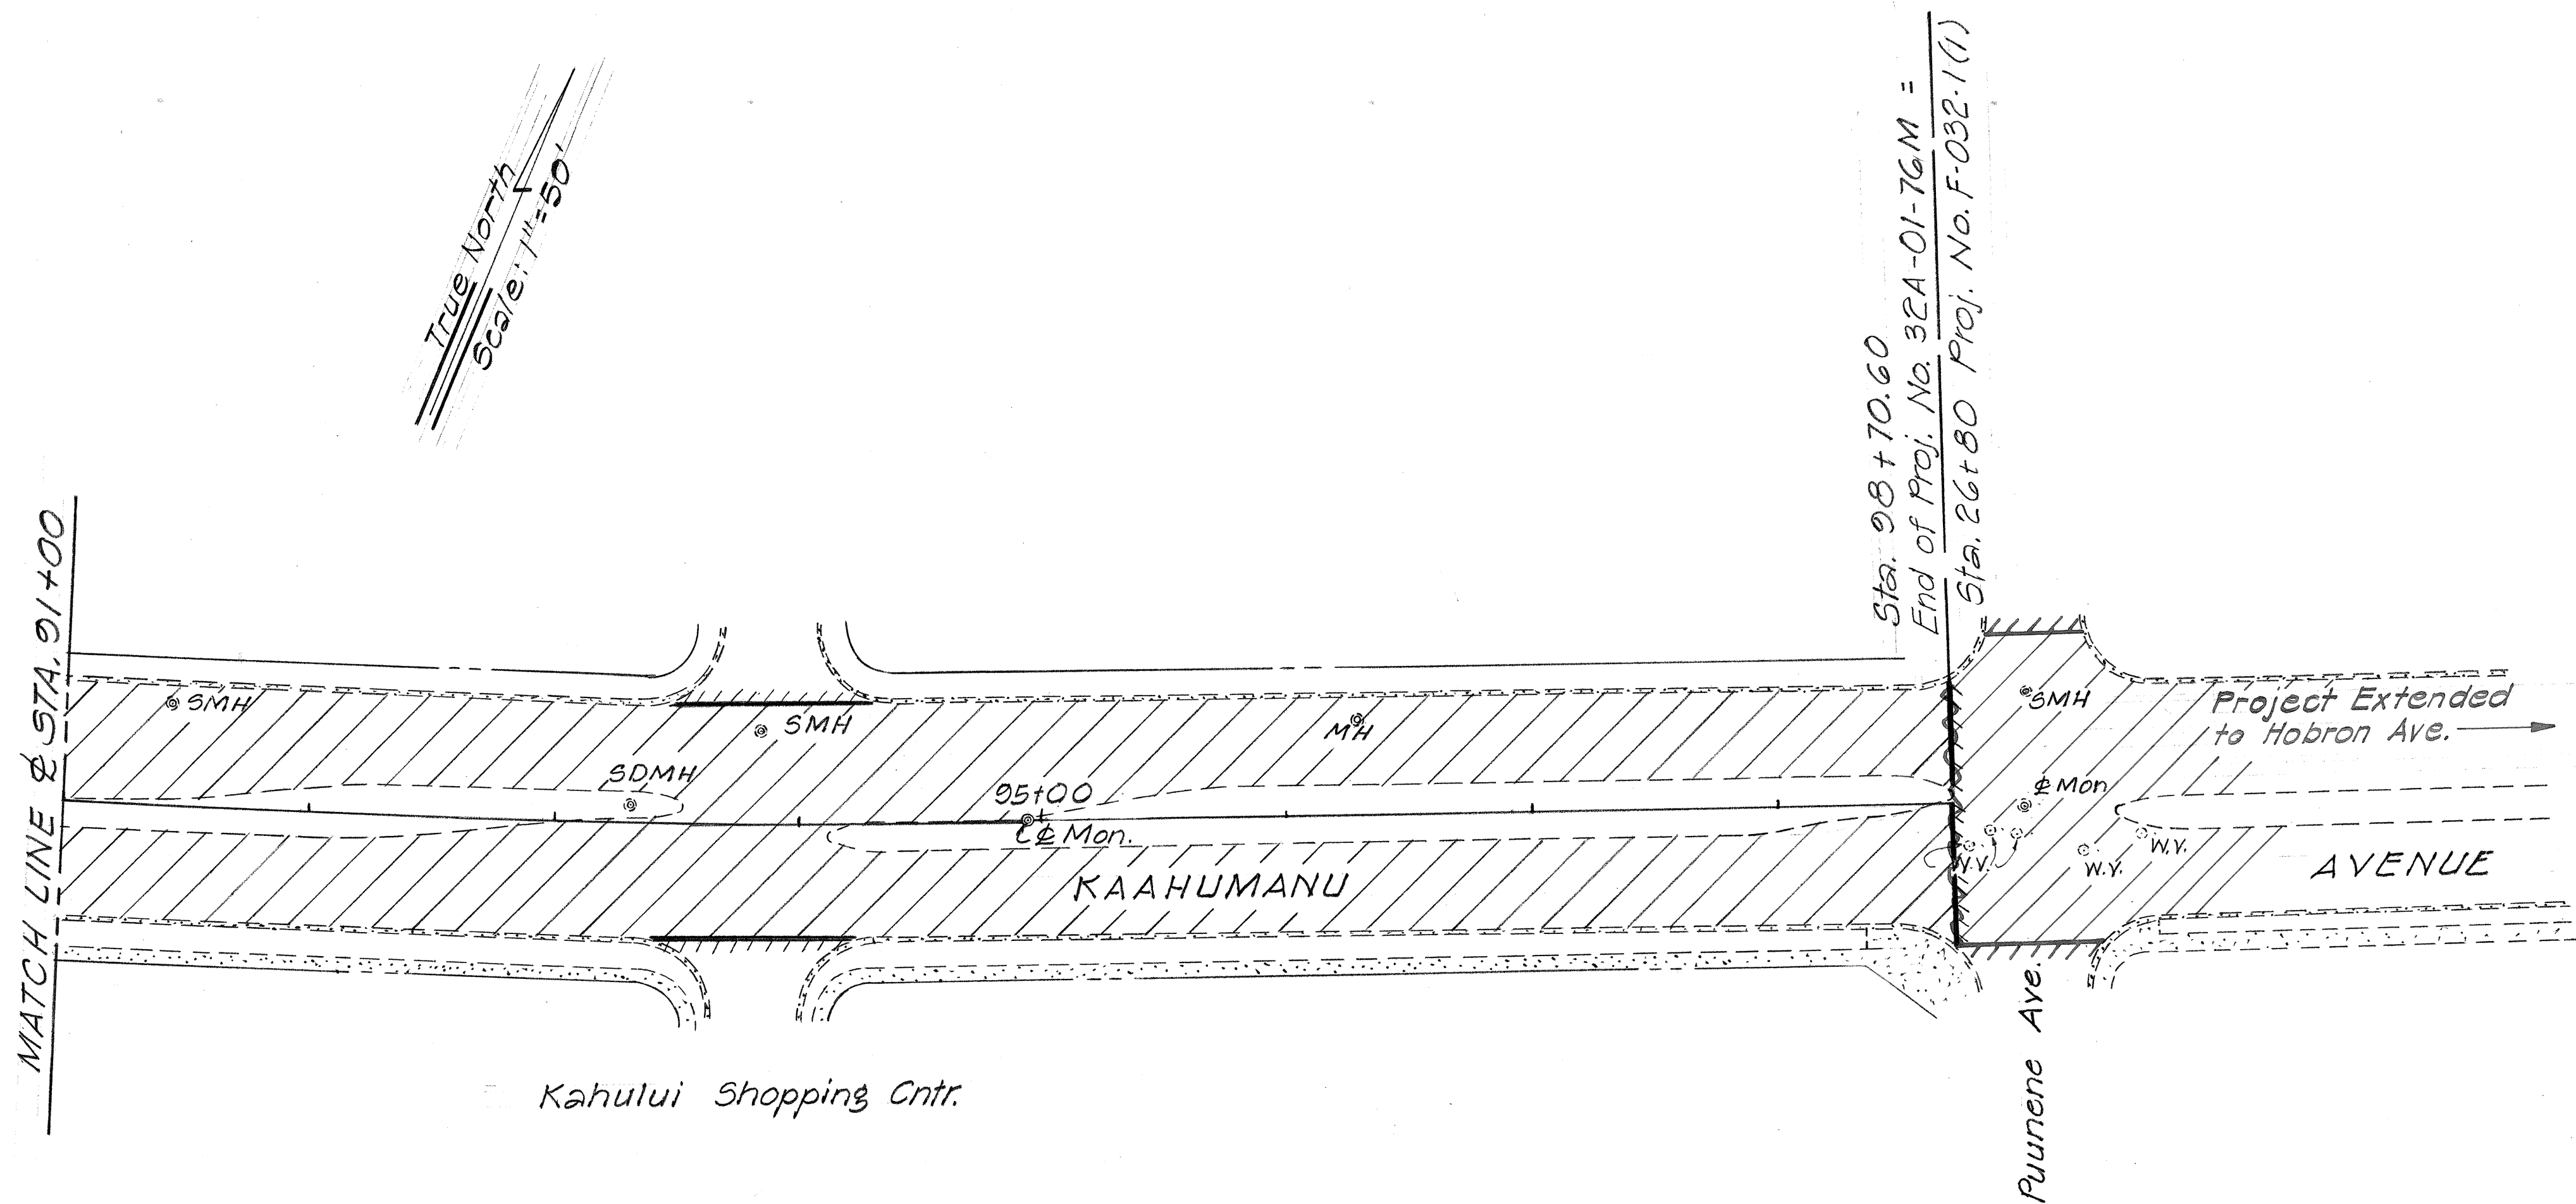

GENERAL NOTES

1. Prior to filling or resurfacing, the existing surface shall be cleaned as described in Section 310 of the Standard Specifications. Payment shall be incidental to item 401.05.
2. All holes, cracks and large depressions shall be filled and compacted with A.C. Mix V prior to resurfacing. Payment shall be incidental to A.C. Pavement Mix V.
3. In general, the A.C. pavement overlay thickness shall be 1 1/2 inches unless otherwise directed by the Engineer.
4. Smooth riding connection shall be constructed at the beginning and the end of the project and all connecting approaches and at extra widenings, as required by the Engineer.
5. The contractors attention is directed to Sub-Section 104.04 of the Special provisions concerning maintenance of traffic flow.
6. All centerline monuments shall be adjusted as shown on the plan. Payment incidental to the varies contract items.
7. Dressing of shoulders after paving will be done by State Forces.
8. All Manhole and Valve Box Frames and Covers affected by the resurfacing shall be adjusted to the new grades as directed by the Engineer.  
This work will be paid for under Items 604.401 & 604.455

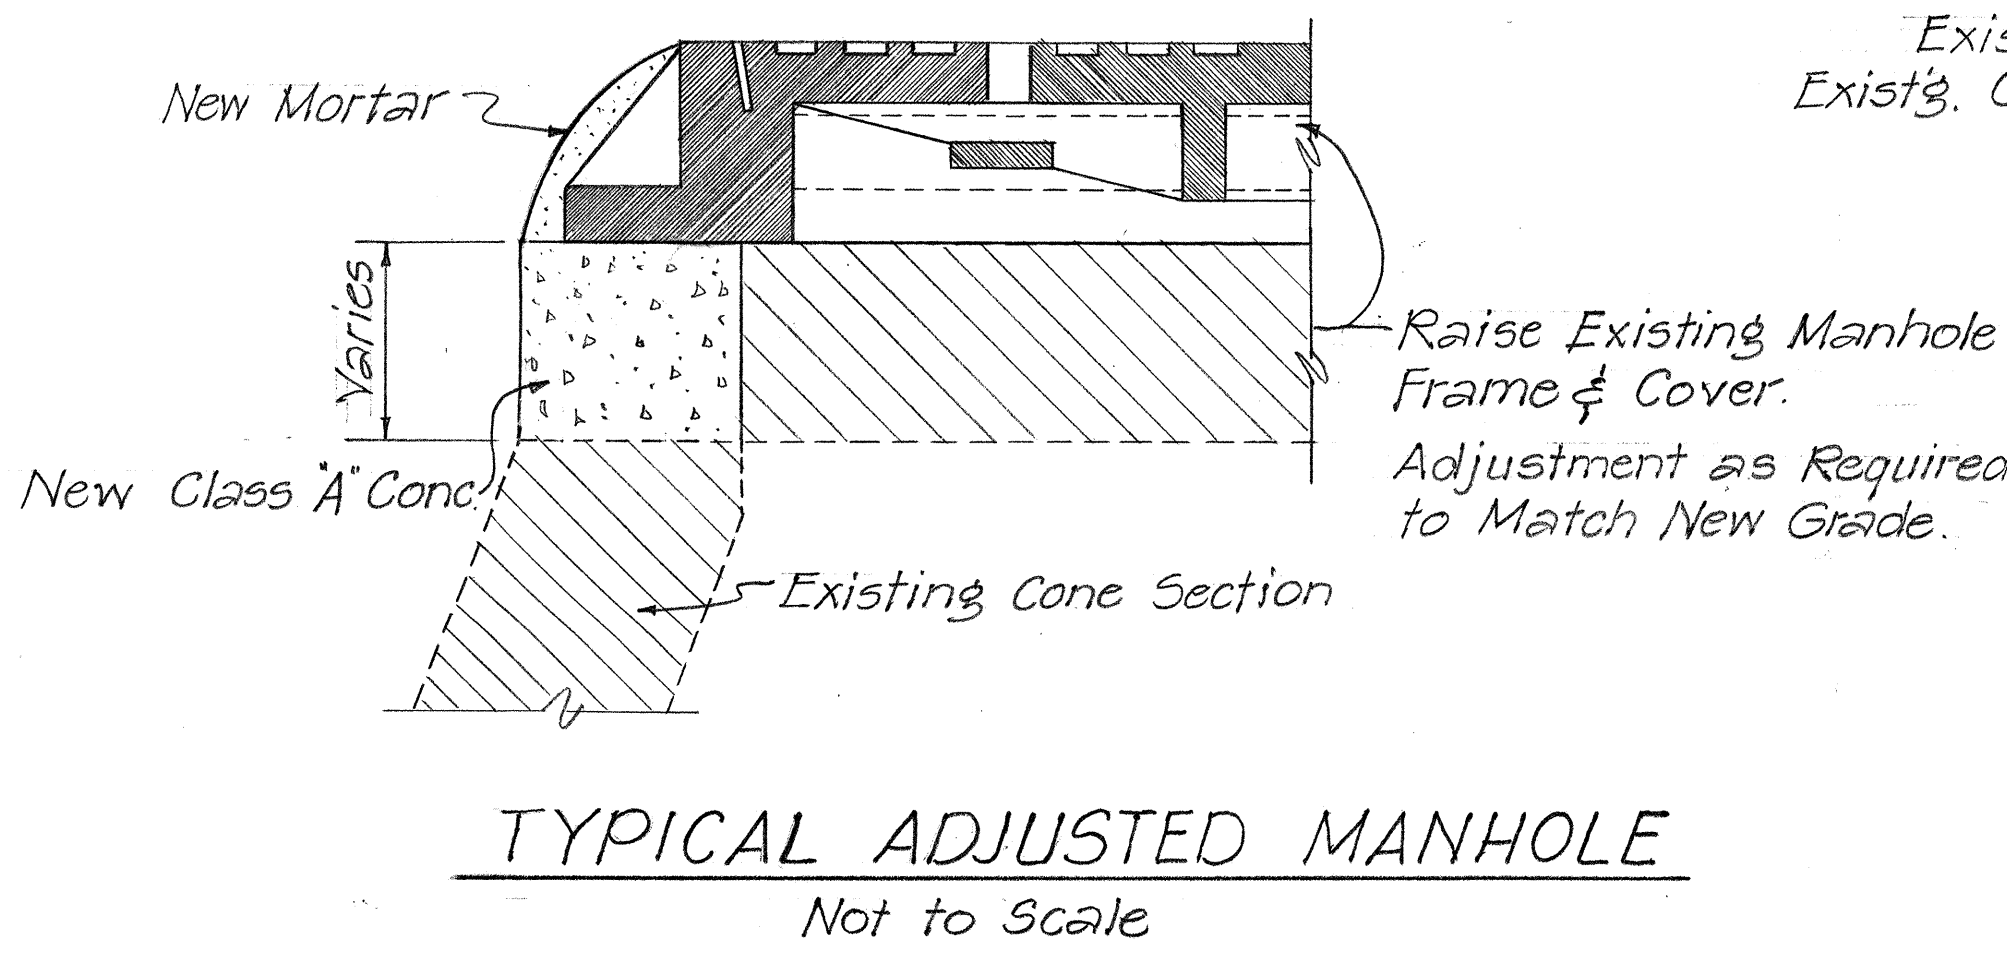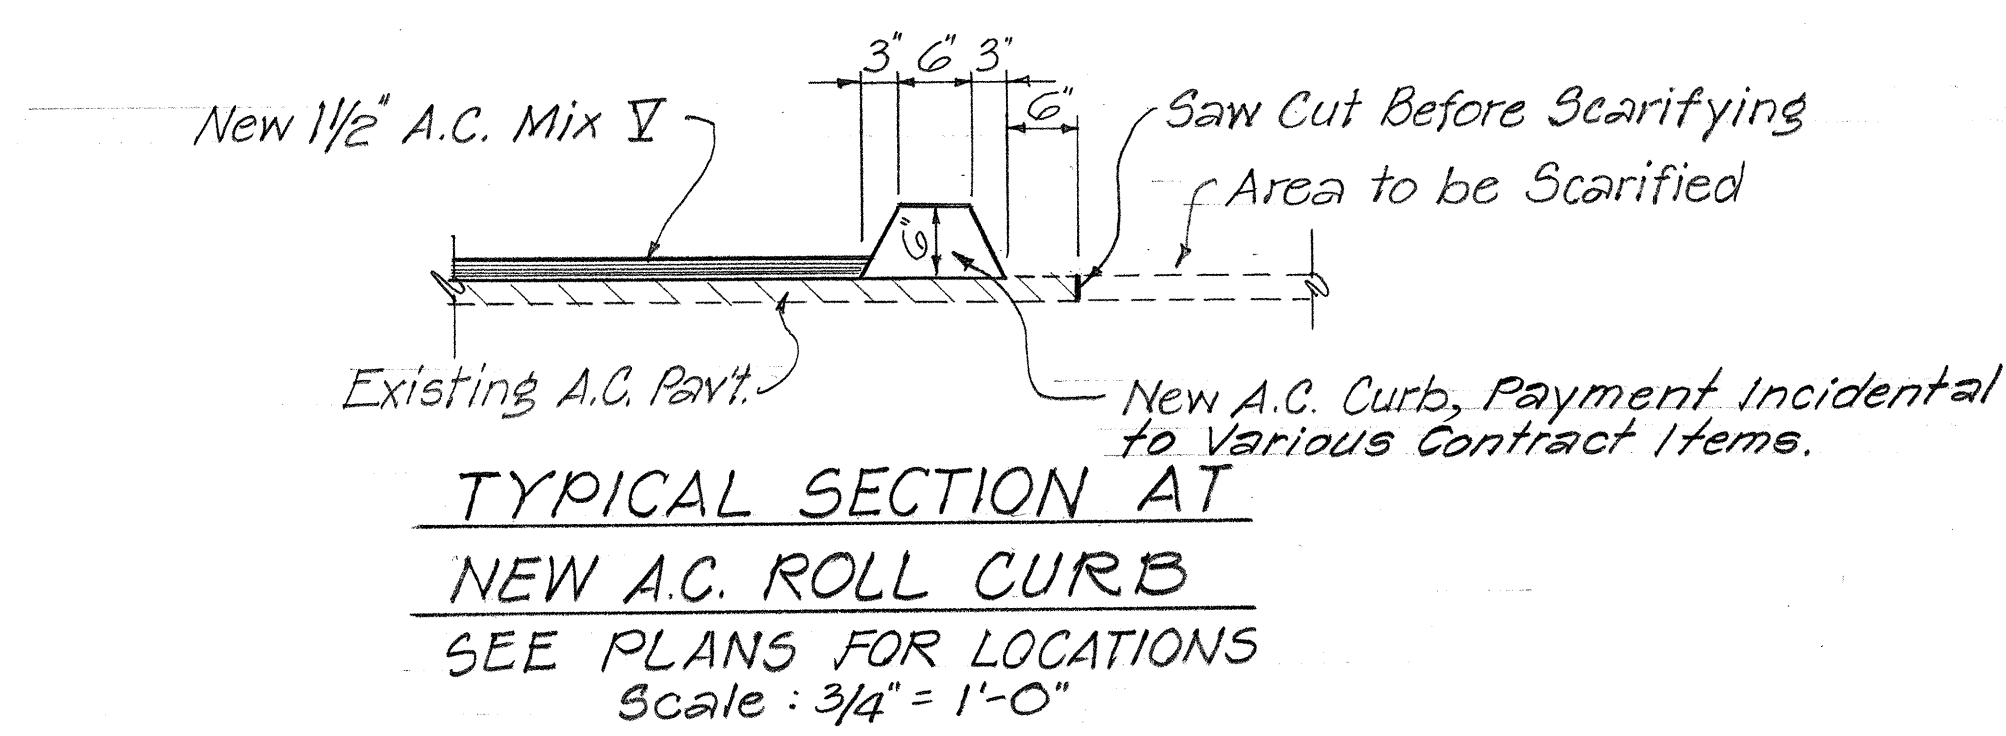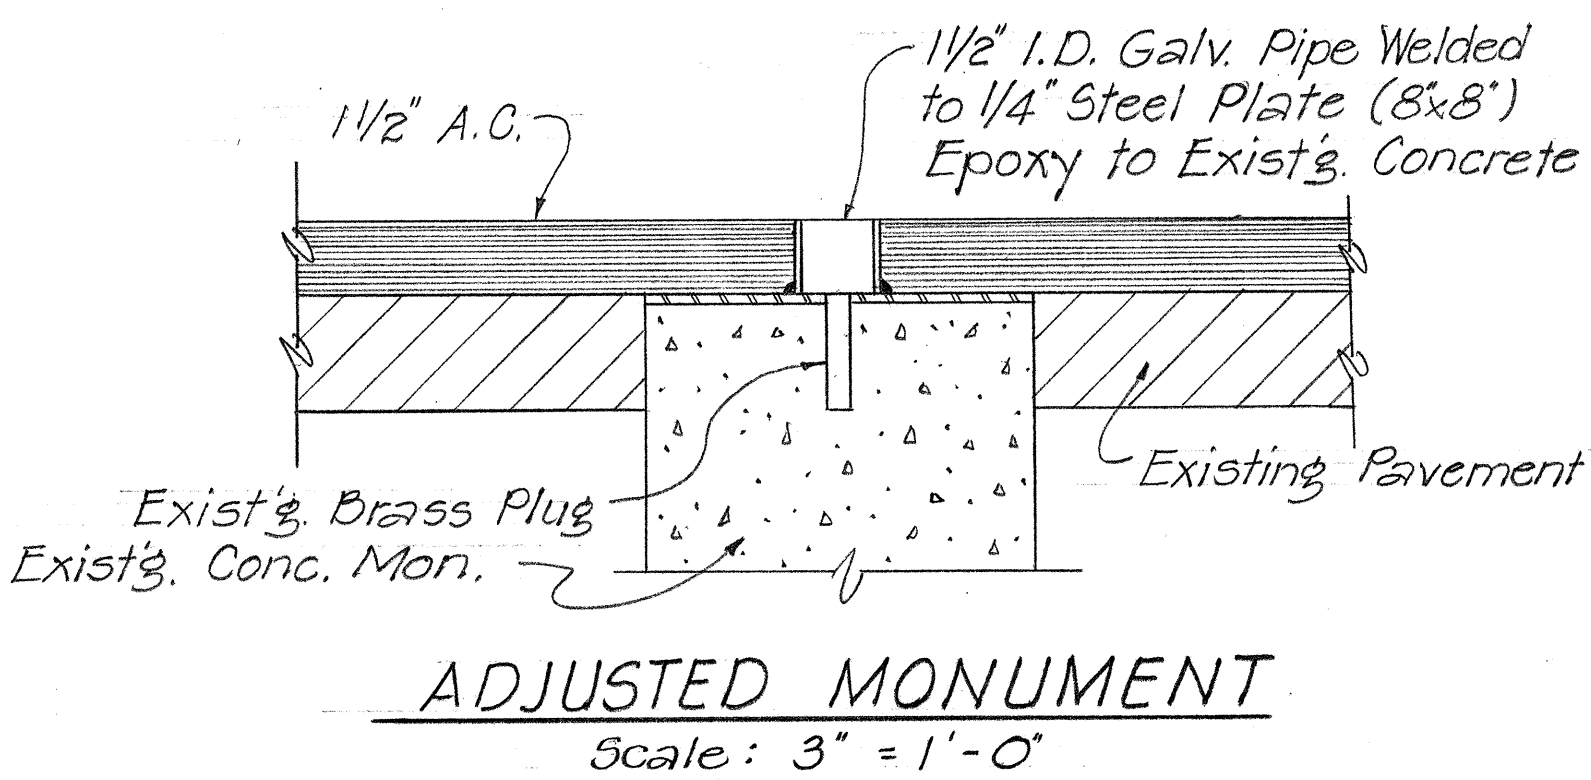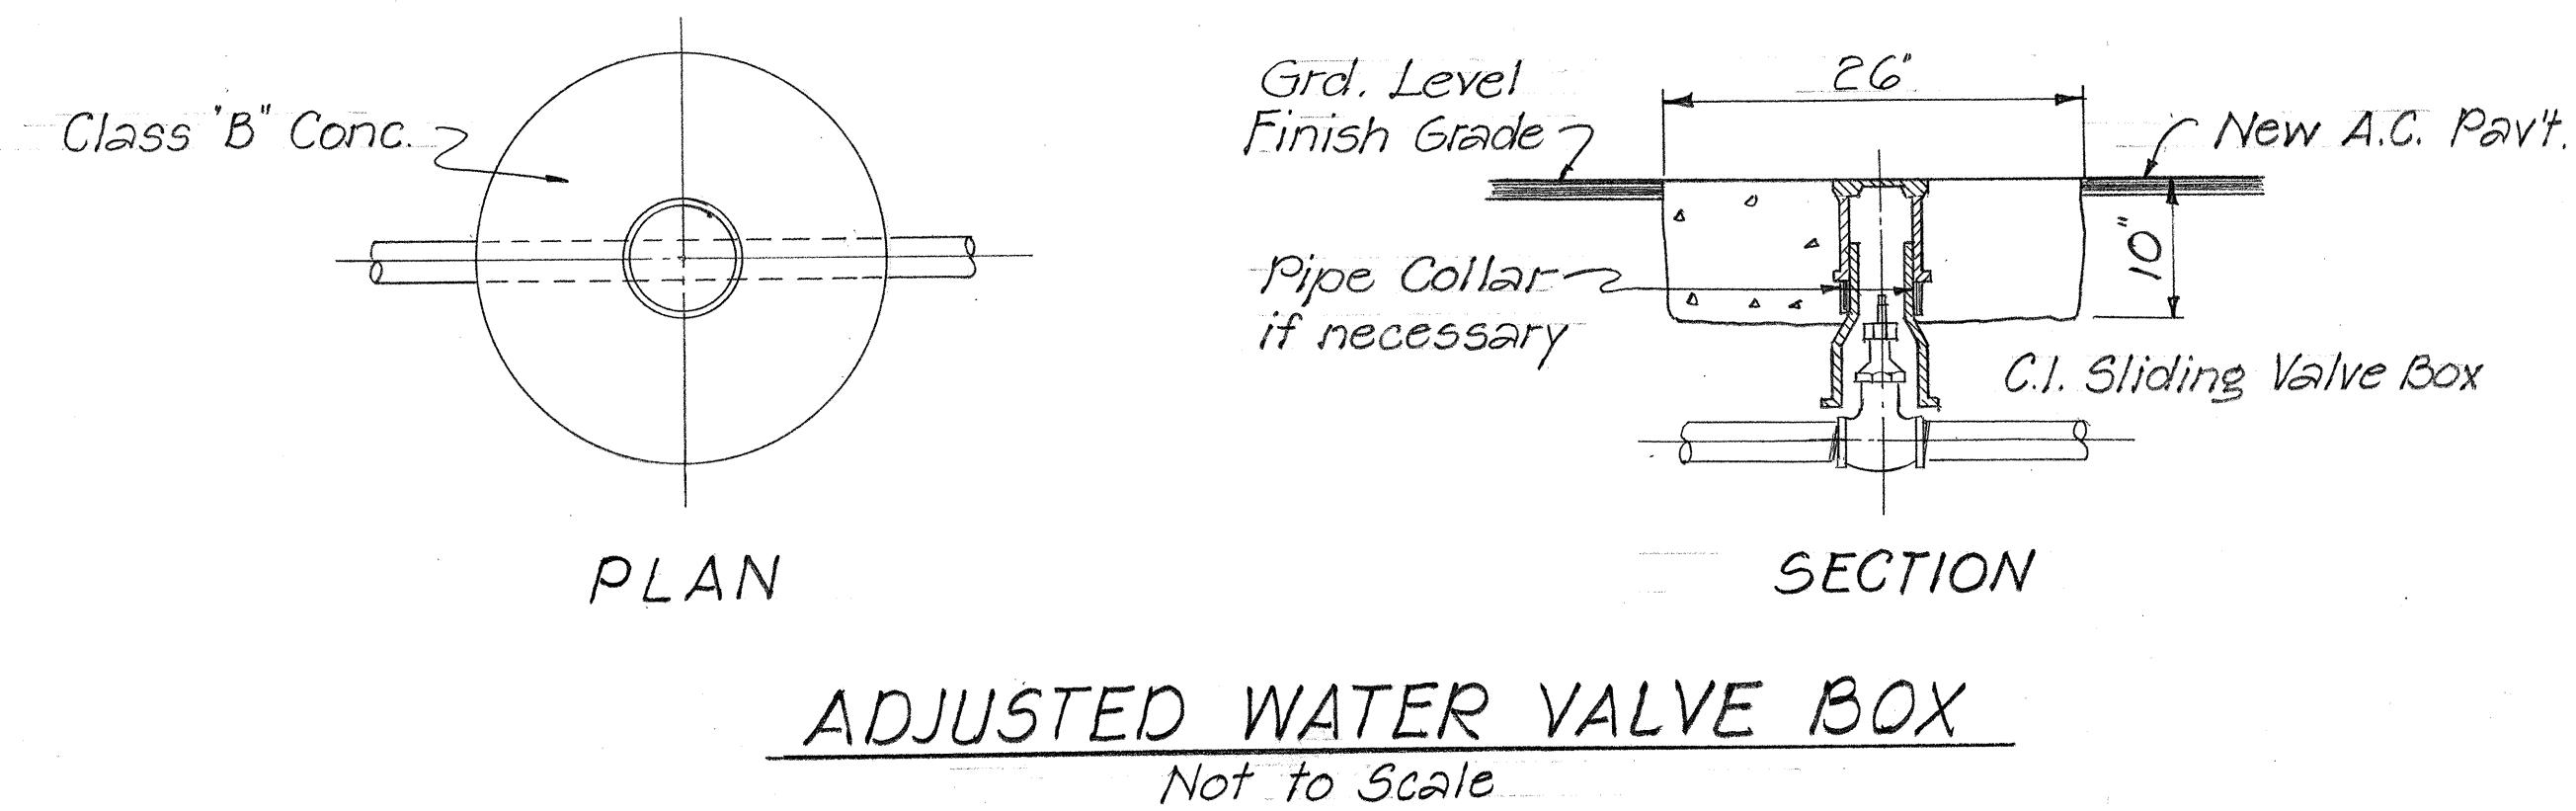

STATE OF HAWAII  
DEPARTMENT OF TRANSPORTATION  
HIGHWAYS DIVISION  
  
ROADWAY PLAN  
  
KAAHUMANU AVENUE RESURFACING  
WAILUKU TO KAHULUI  
PROJECT NO. 32A-01-76M  
SCALE: 1"=50' JUNE 1975  
SHEET No. 4 OF 4 SHEETS