

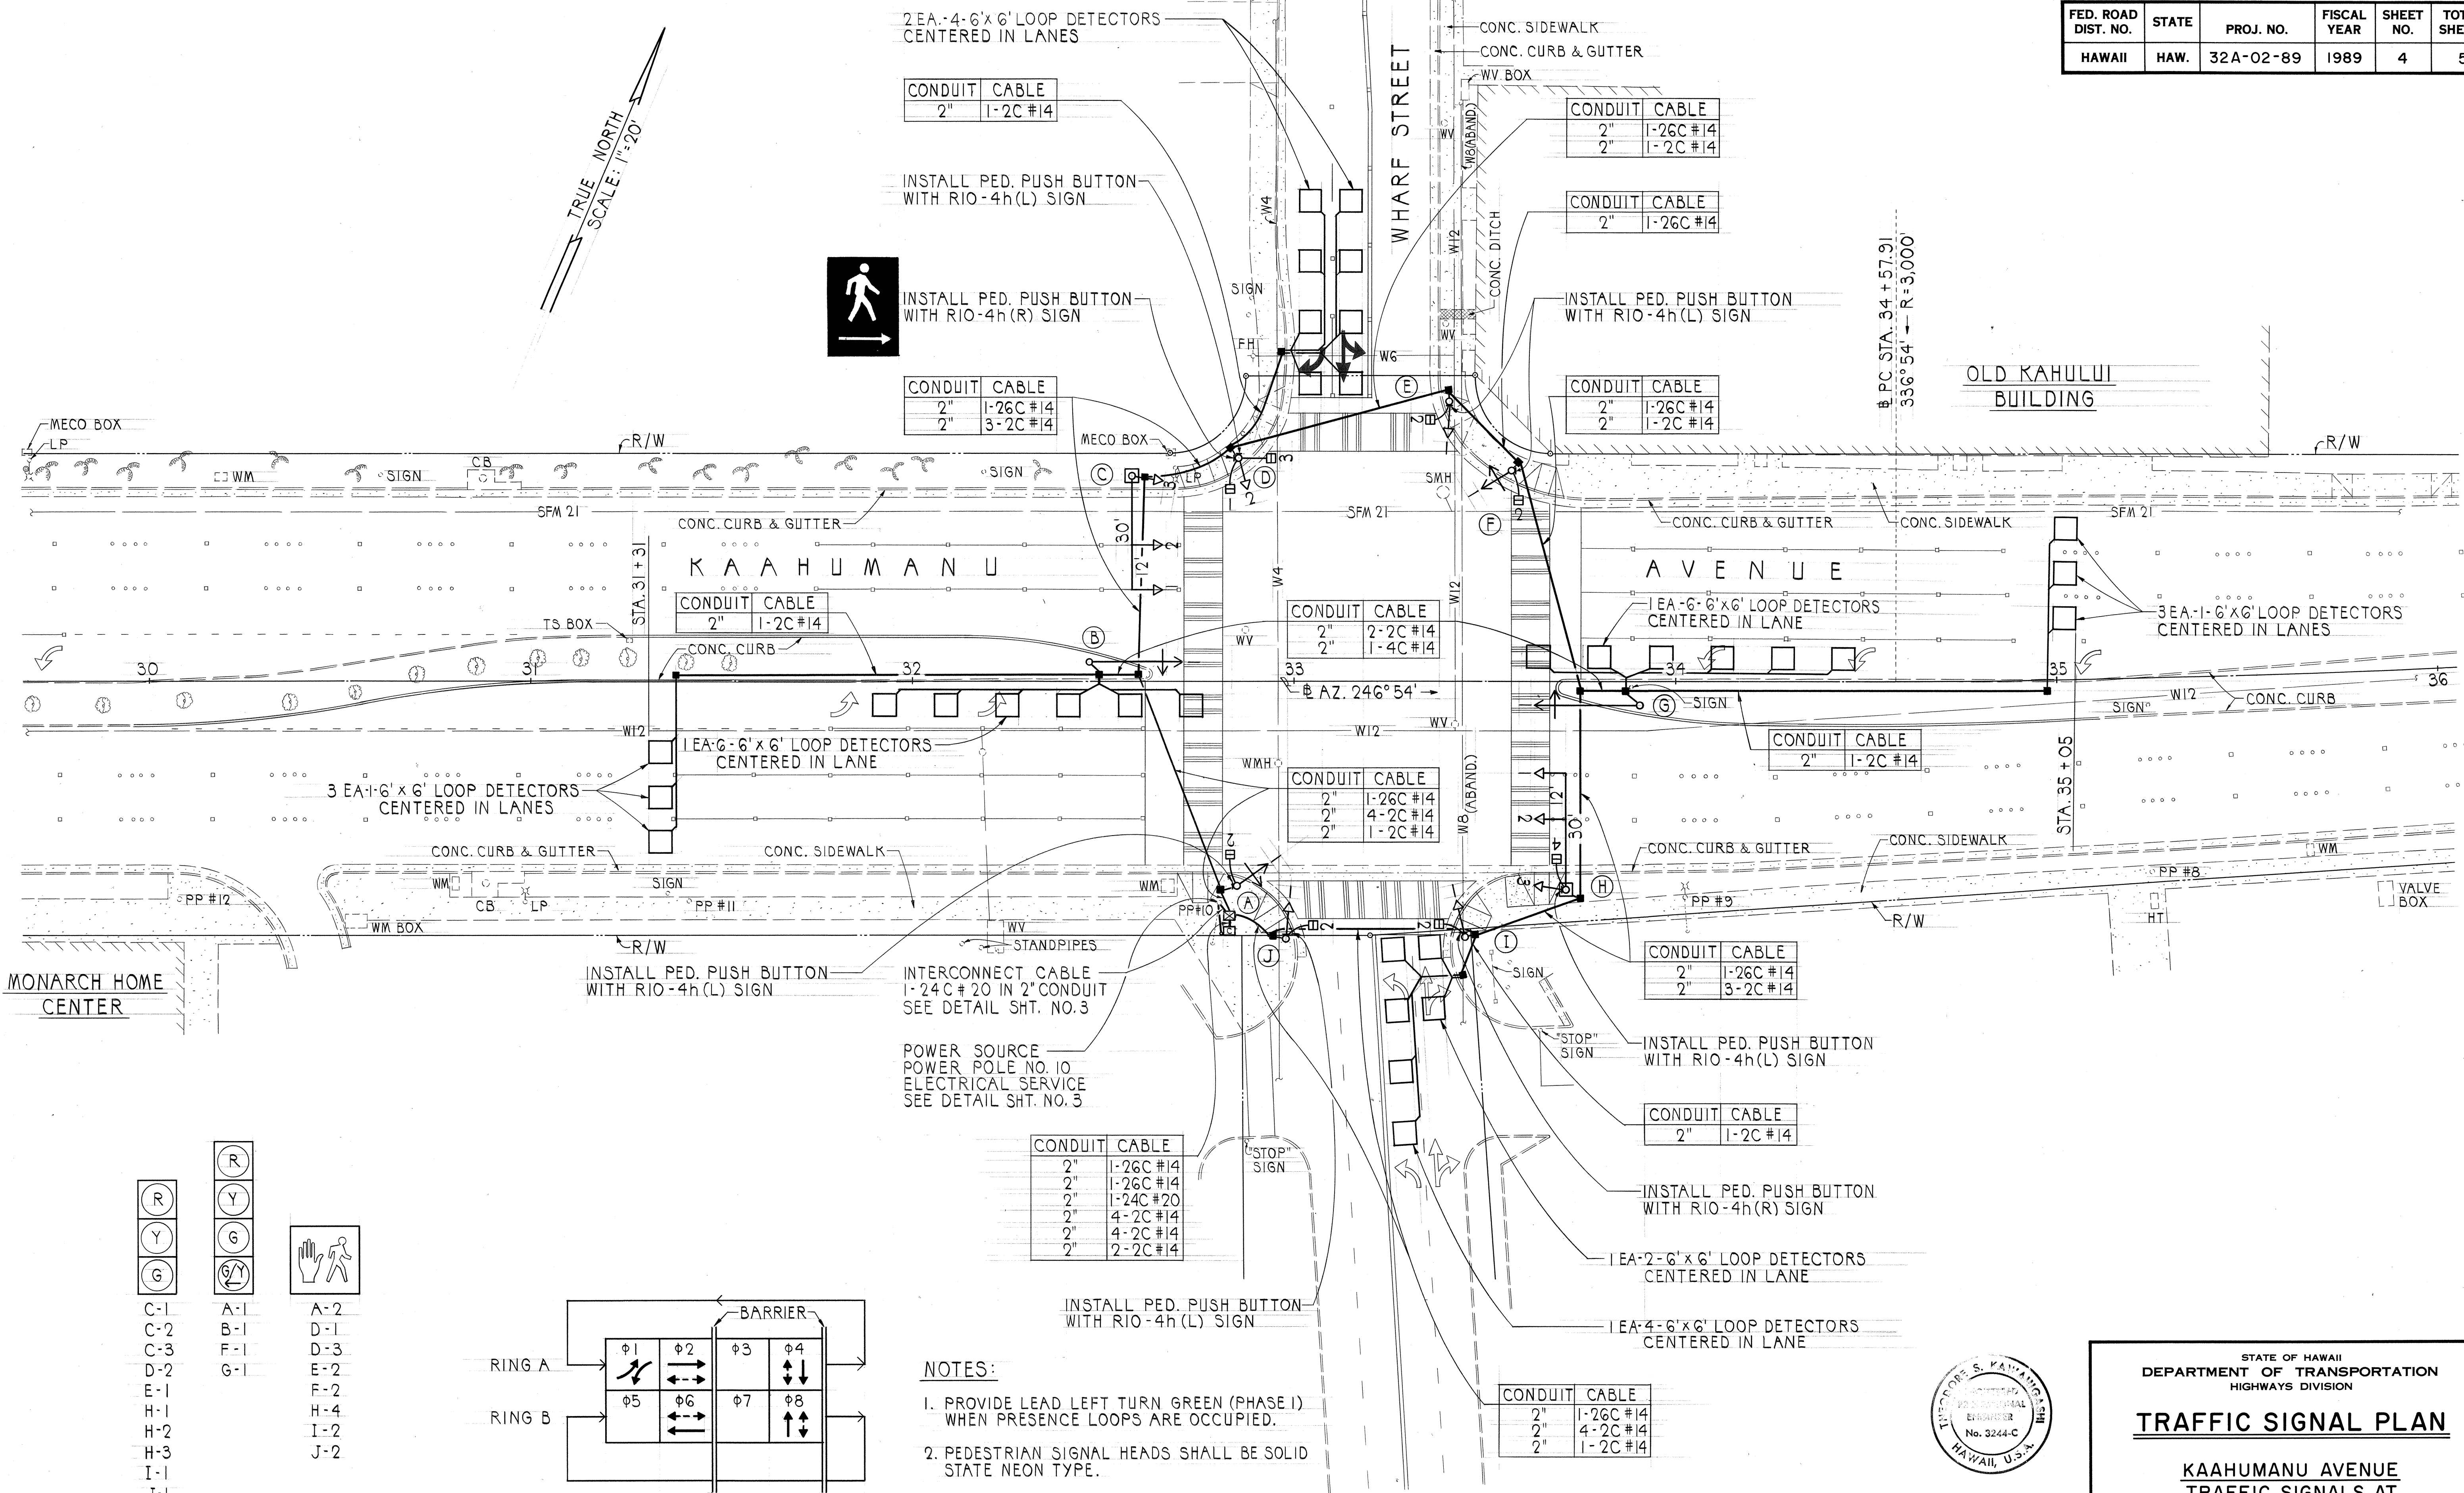


FED. ROAD DIST. NO.	STATE	PROJ. NO.	FISCAL YEAR	SHEET NO.	TOTAL SHEETS
HAWAII	HAW.	32A-02-89	1989	4	5

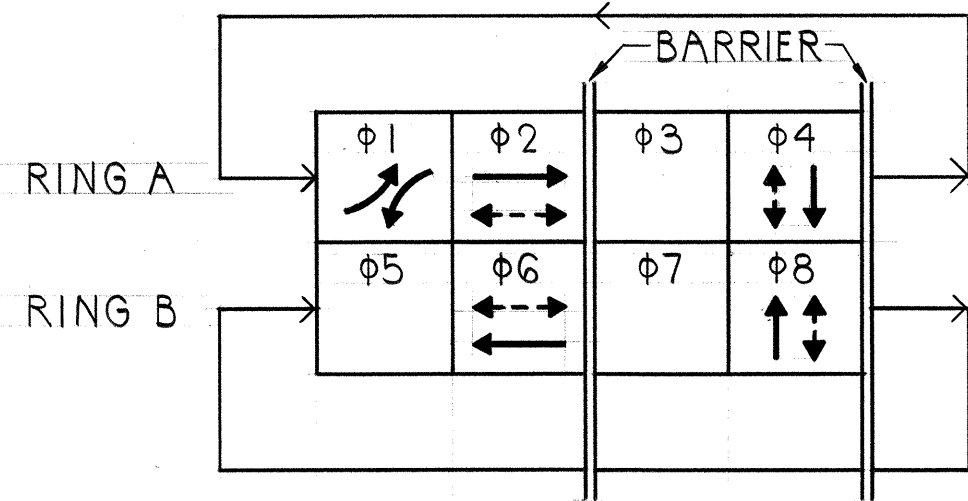

SURVEY PLOTTED BY	DATE
DRAWN BY	
DESIGNED BY	
QUANTITIES BY	
CHECKED BY	
ORIGINAL PLAN	
NOTE BOOK	
NO.	


(R)	(R)	
(Y)	(Y)	
(G)	(G)	
(Y)	(Y)	
(G)	(G)	
C-1	A-1	A-2
C-2	B-1	D-1
C-3	F-1	D-3
D-2	G-1	E-2
E-1		F-2
H-1		H-4
H-2		I-2
H-3		J-2
I-1		
J-1		

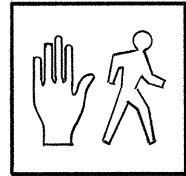

SIGNAL INDICATIONS

PHASE DIAGRAM

- NOTES:
1. PROVIDE LEAD LEFT TURN GREEN (PHASE I) WHEN PRESENCE LOOPS ARE OCCUPIED.
 2. PEDESTRIAN SIGNAL HEADS SHALL BE SOLID STATE NEON TYPE.
 3. INITIAL TIMING PLAN TO FURNISHED BY STATE.

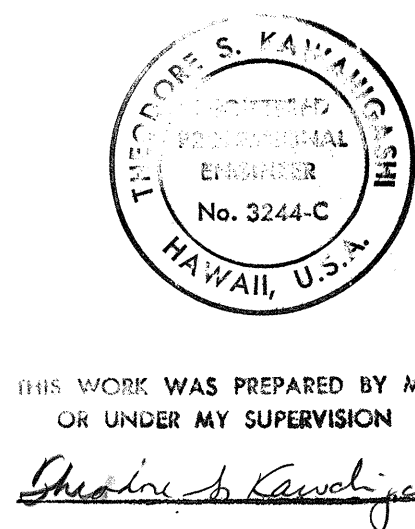

STATE OF HAWAII
DEPARTMENT OF TRANSPORTATION
HIGHWAYS DIVISION

TRAFFIC SIGNAL PLAN

KAAHUMANU AVENUE
TRAFFIC SIGNALS AT
WHARF STREET
PROJECT NO. 32A-02-89

SCALE: AS NOTED DATE: DEC. 1988

SHEET No. 1 OF 1 SHEETS