


FED. ROAD DIST. NO.	STATE	PROJ. NO.	FISCAL YEAR	SHEET NO.	TOTAL SHEET
HAWAII	HAW.	32A-01-88M	1989	6	13

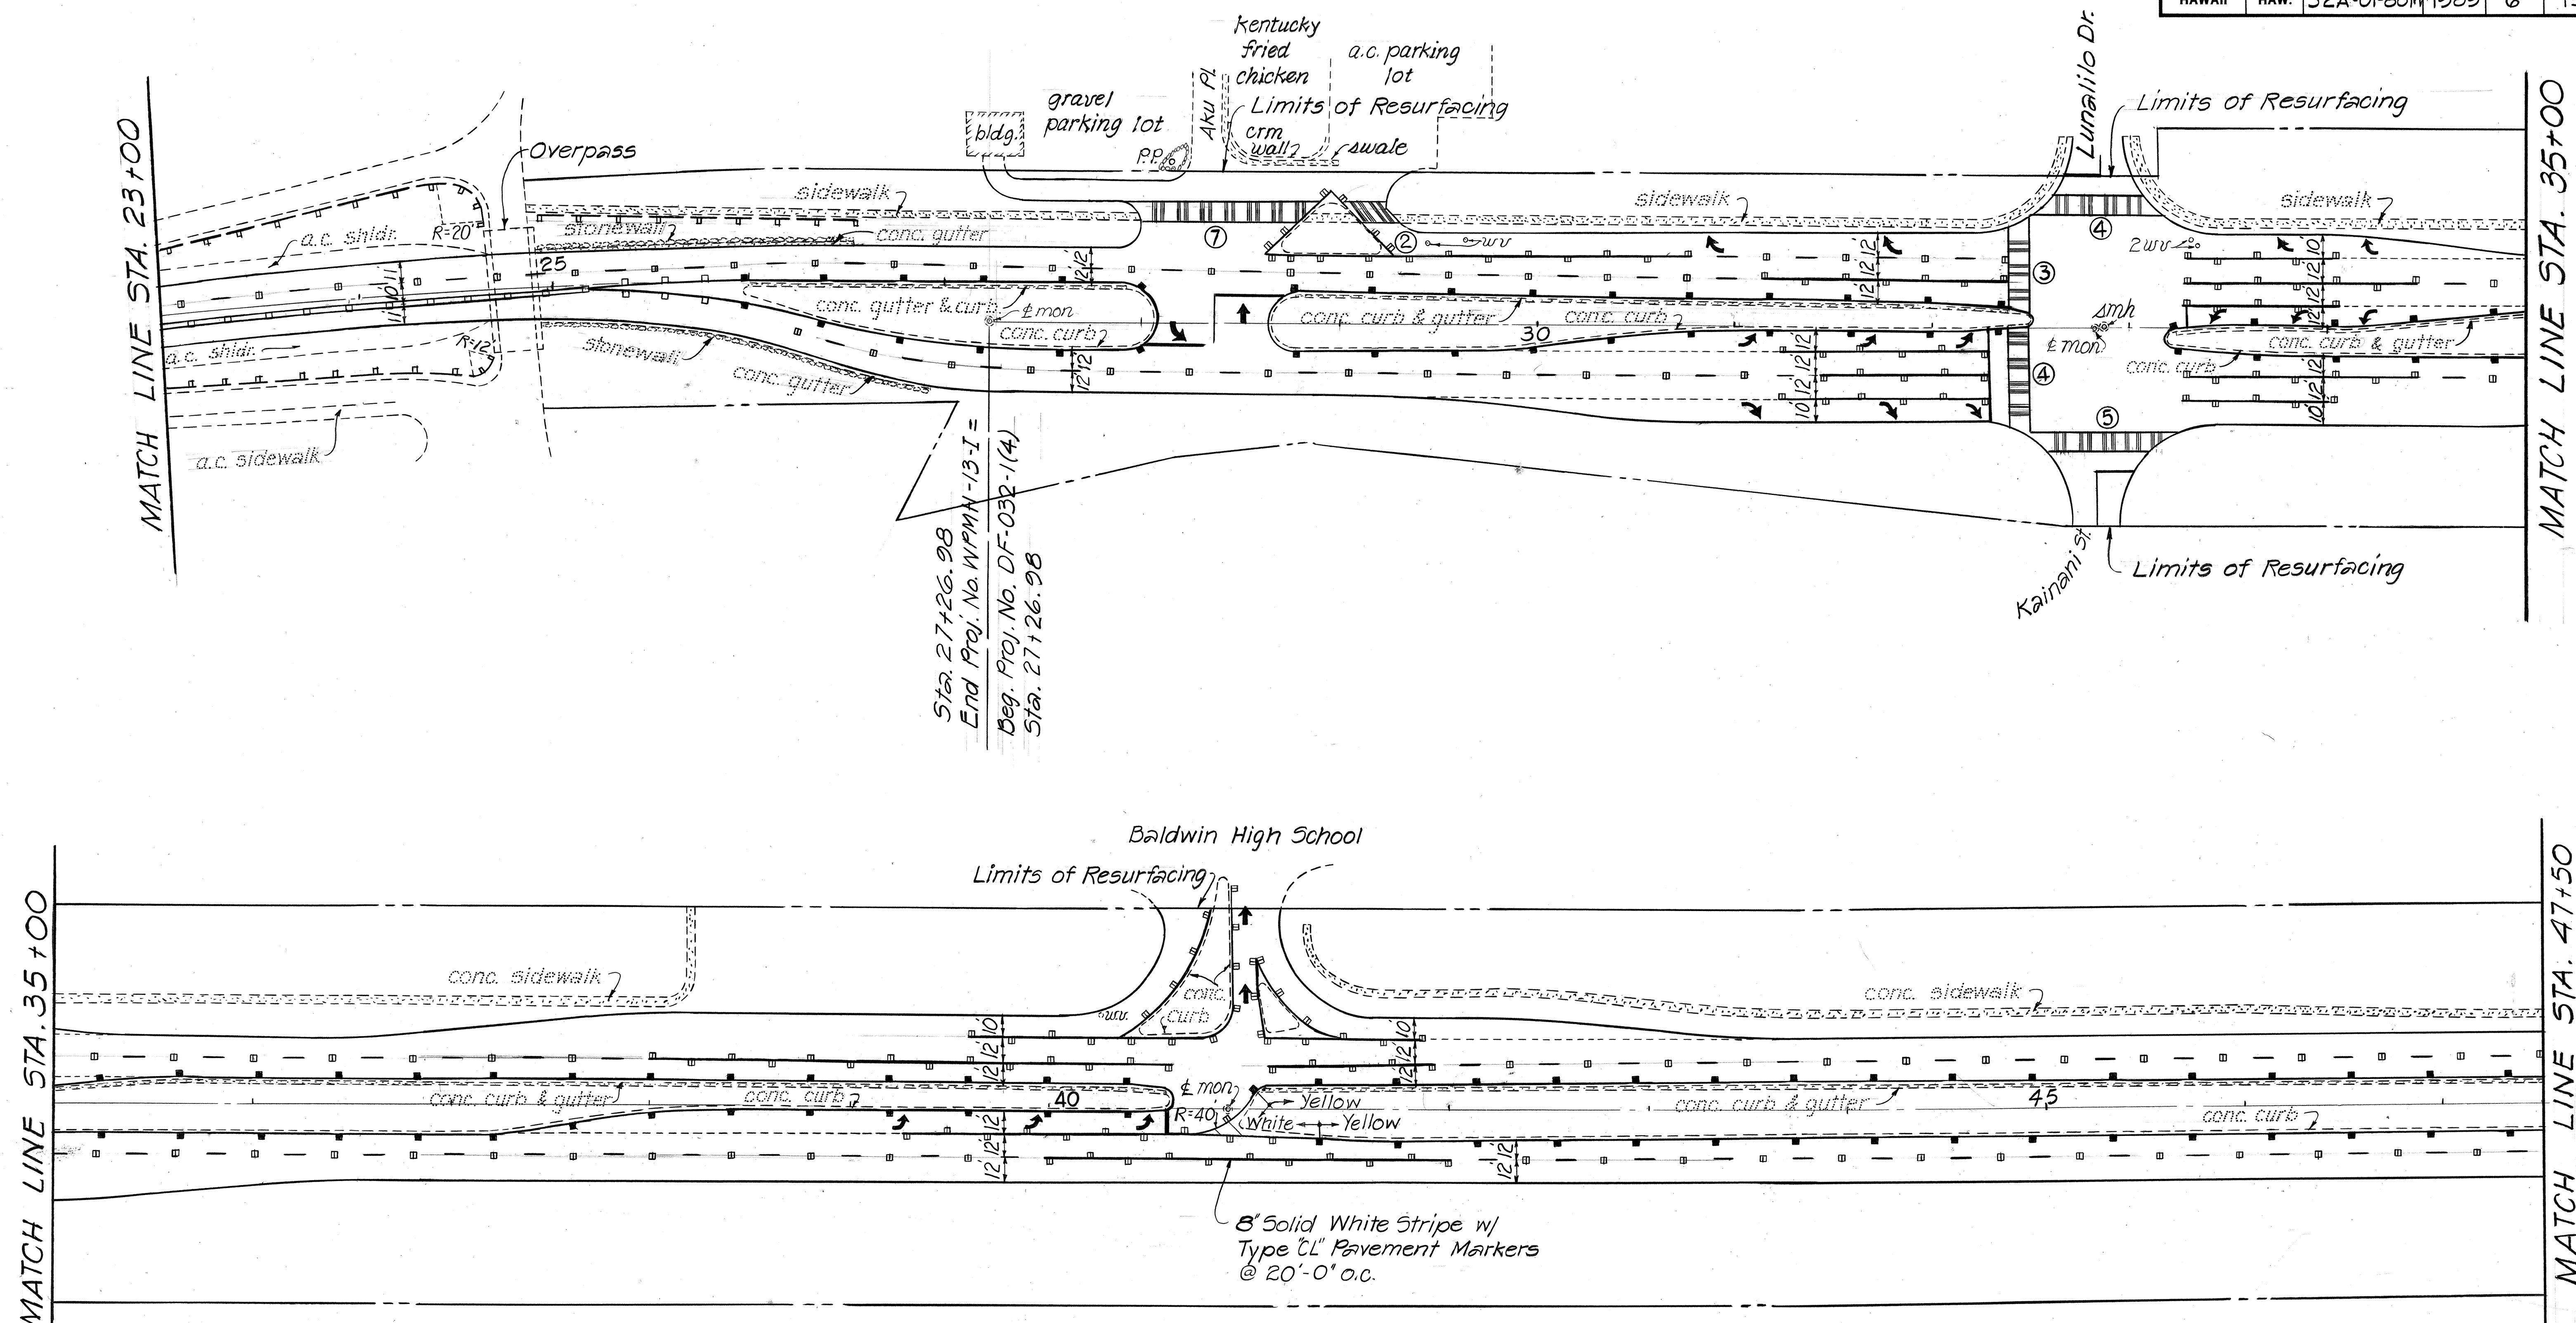

STATE OF HAWAII
DEPARTMENT OF TRANSPORTATION
HIGHWAYS DIVISION



ROADWAY and
STRIPING PLANS

KAAHUMANU AVE. RESURFACING
MAIN ST. TO HOBRON AVE
PROJECT NO. 32A-01-89M

SCALE: 1"=40' DATE: AUG. 1988

SHEET No. 2 OF 7 SHEETS

FED. ROAD DIST. NO.	STATE	PROJ. NO.	FISCAL YEAR	SHEET NO.	TOTAL SHEETS
HAWAII	HAW.	32A-01-89M	1989	7	13

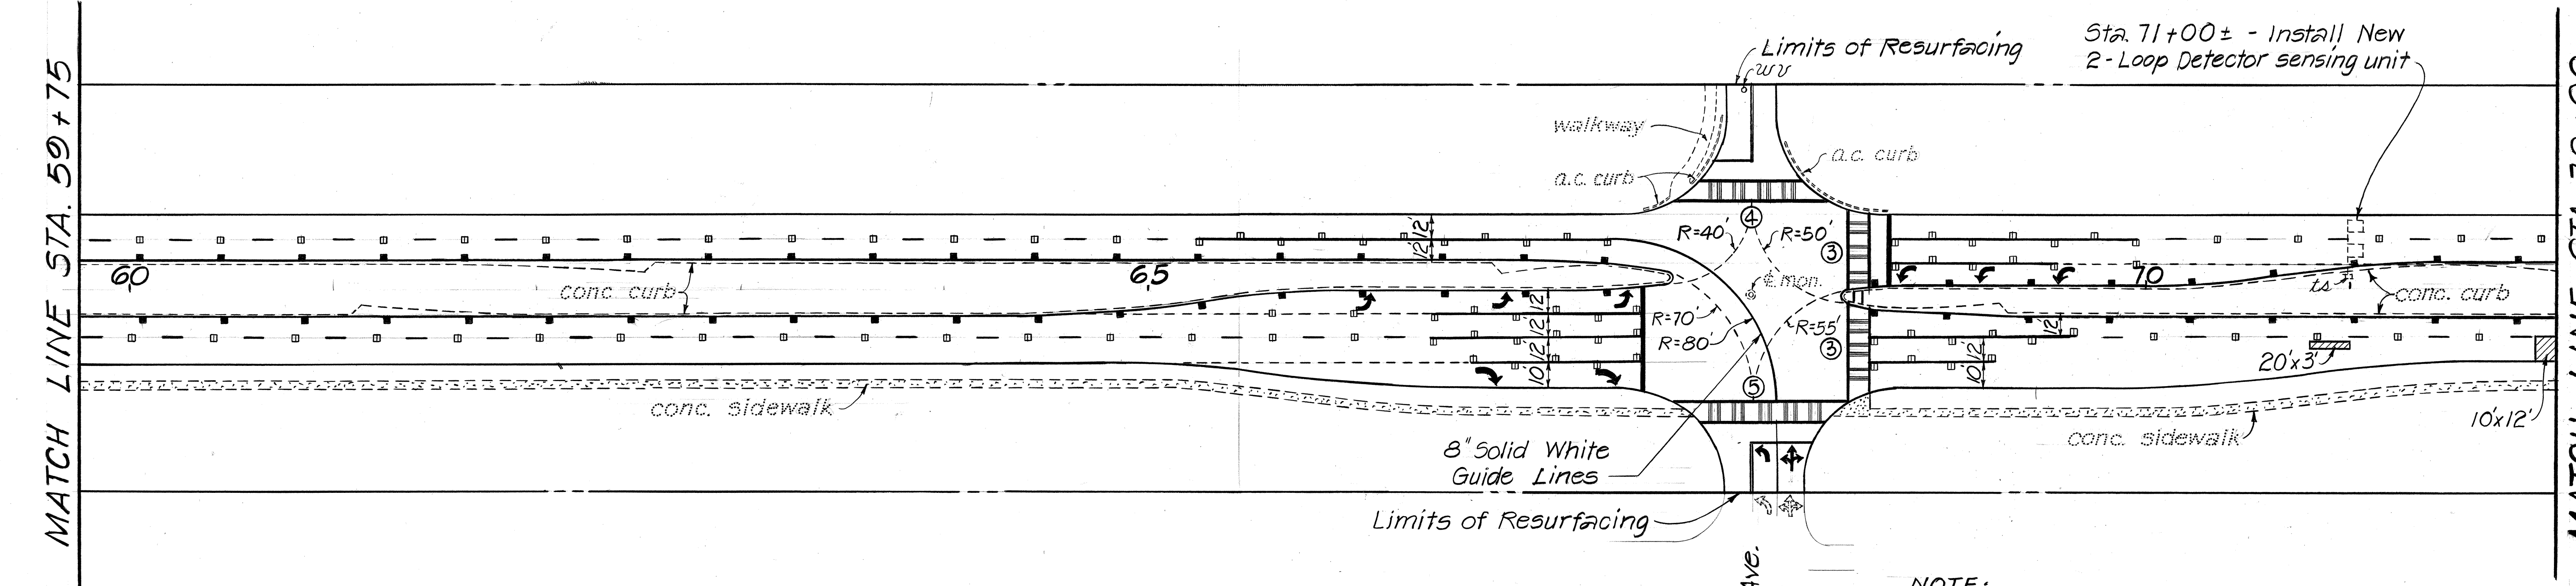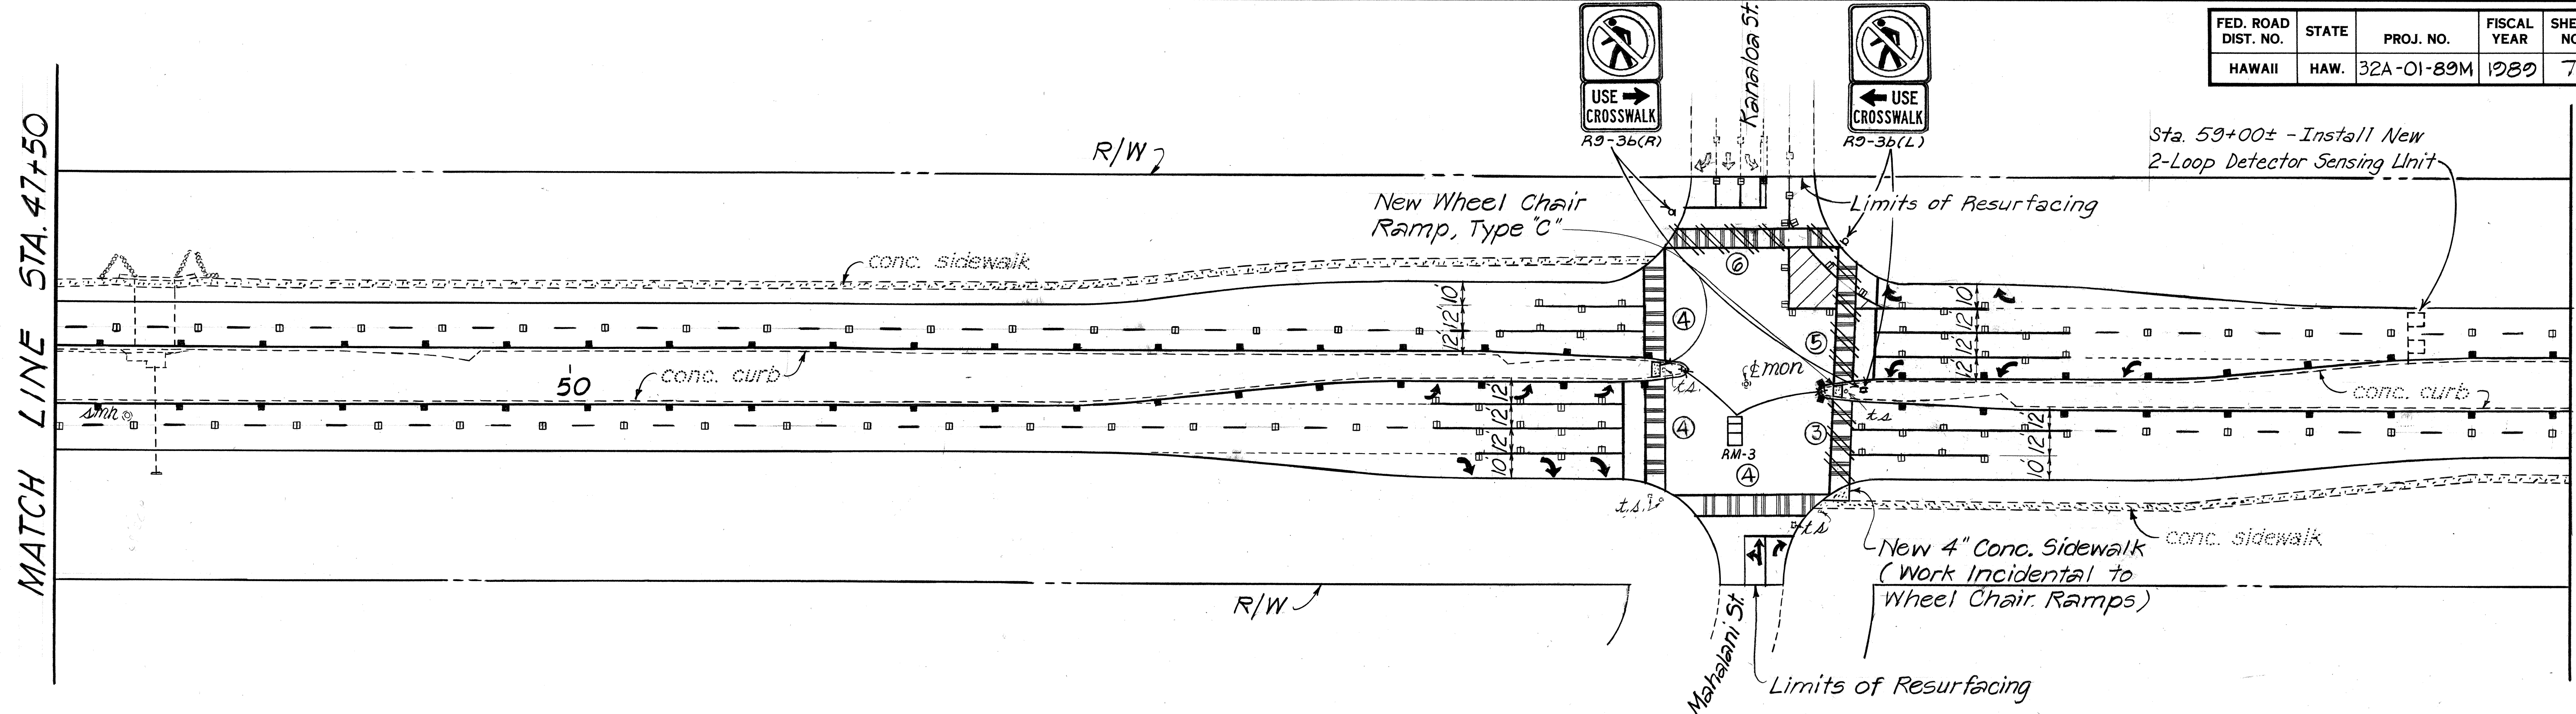

- NOTE:**
1. Hatched areas are the limits for reconstruction of the existing A.C. Pavement.
 2. All dashed guide lines at intersections shall be 4" yellow

STATE OF HAWAII
DEPARTMENT OF TRANSPORTATION
HIGHWAYS DIVISION


ROADWAY and
STRIPING PLANS
KAAHUMANU AVE. RESURFACING
MAIN ST. TO HOBRON AVE.
PROJECT NO. 32A-01-89M
SCALE : 1"=40' DATE: AUG 1988
SHEET NO. 3 OF 7 SHEETS

ORIGINAL PLAN	SURVEY PLOTTED BY	DATE
NOTE BOOK	DRAWN BY	
	TRACED BY	
	DESIGNED BY	
	CHECKED BY	
	NO.	

FED. ROAD DIST. NO.	STATE	PROJ. NO.	FISCAL YEAR	SHEET NO.	TOTAL SHEETS
HAWAII	HAW.	32A-01-89M	1988	8	13

MATCH LINE STA. 72+00

MATCH LINE STA. 82+75

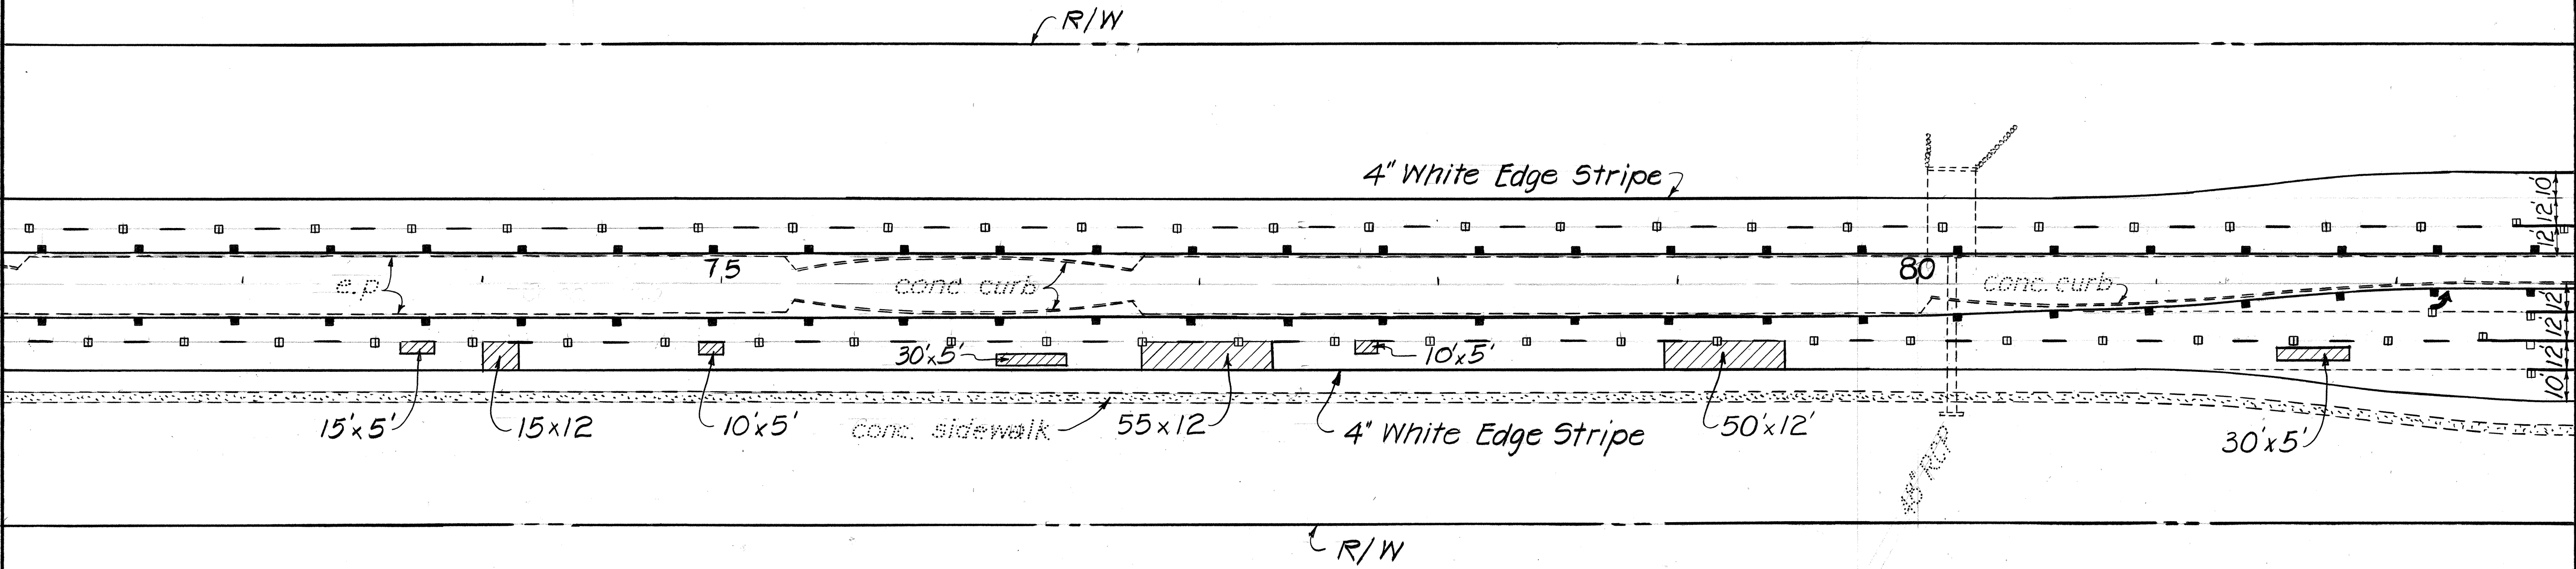


NOTE:

1. Hatched areas are the limits for reconstruction of the existing A.C. Pavement.
2. All dashed guide lines at intersections shall be 4" yellow.

MATCH LINE STA. 82+75

MATCH LINE STA. 95+00

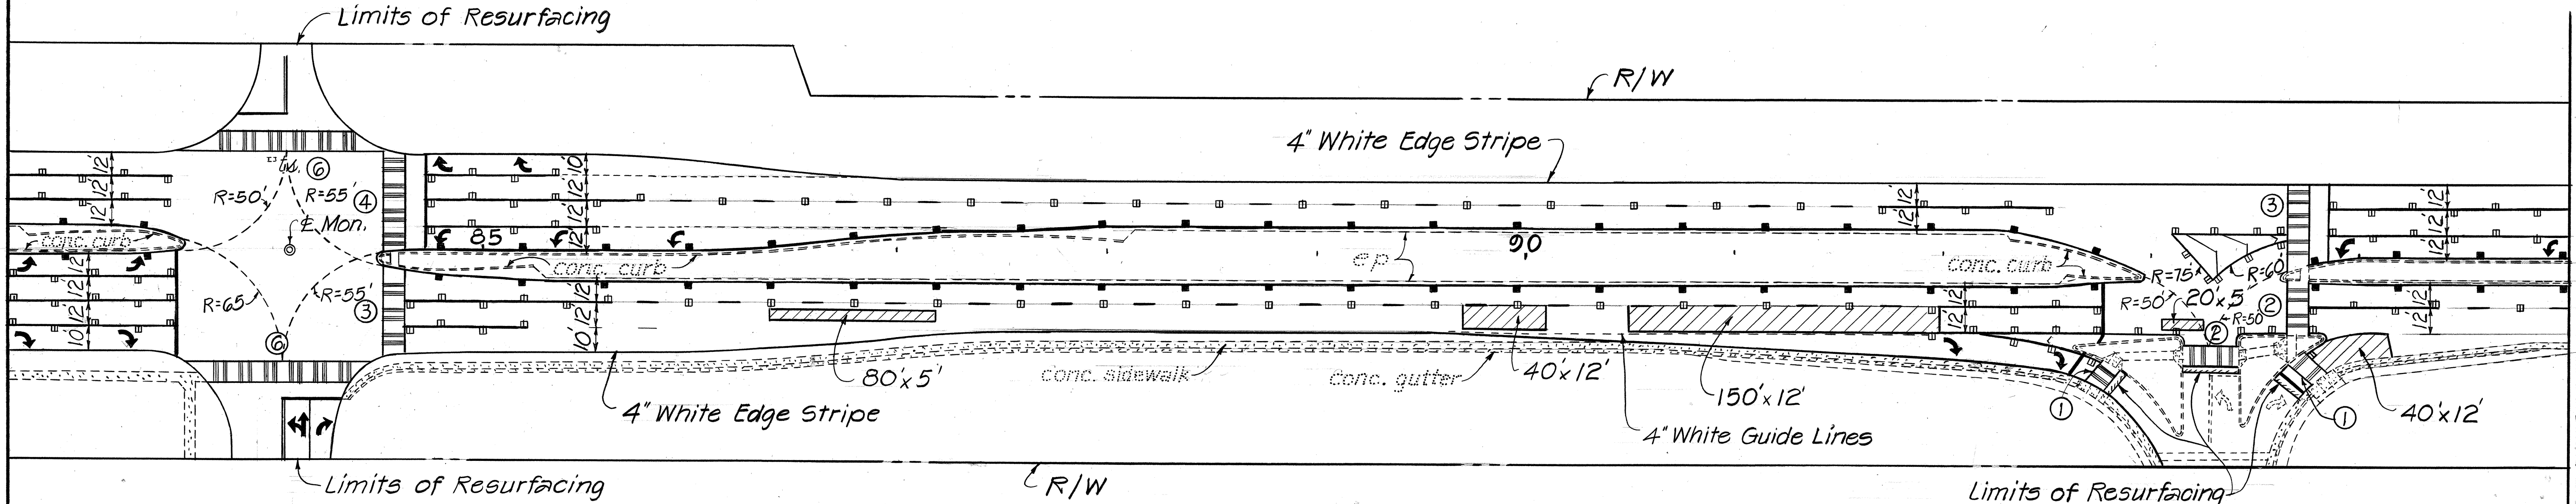

Wakea Ave.

Kaahumanu Shopping Ctr.

STATE OF HAWAII

DEPARTMENT OF TRANSPORTATION

HIGHWAYS DIVISION

ROADWAY and

STRIPING PLANS

KAAHUMANU AVE. RESURFACING

MAIN ST. TO HOBRON AVE.

PROJECT NO. 32A-01-89M

SCALE : 1"=40' DATE: AUG. 1988

SHEET NO. 4 OF 7 SHEETS


FED. ROAD DIST. NO.	STATE	PROJ. NO.	FISCAL YEAR	SHEET NO.	TOTAL SHEETS
HAWAII	HAW.	32A-01-89M	1989	9	13

CURVE DATA

$\Delta = 19^{\circ}41'35''$
 $R = 1320.24$
 $T = 220.15$
 $C = 451.55$
 $L = 453.78$


NOTE:

- Hatched areas are the limits for reconstruction of the existing A.C. Pavement.
- All dashed guide lines at intersections shall be 4" yellow.

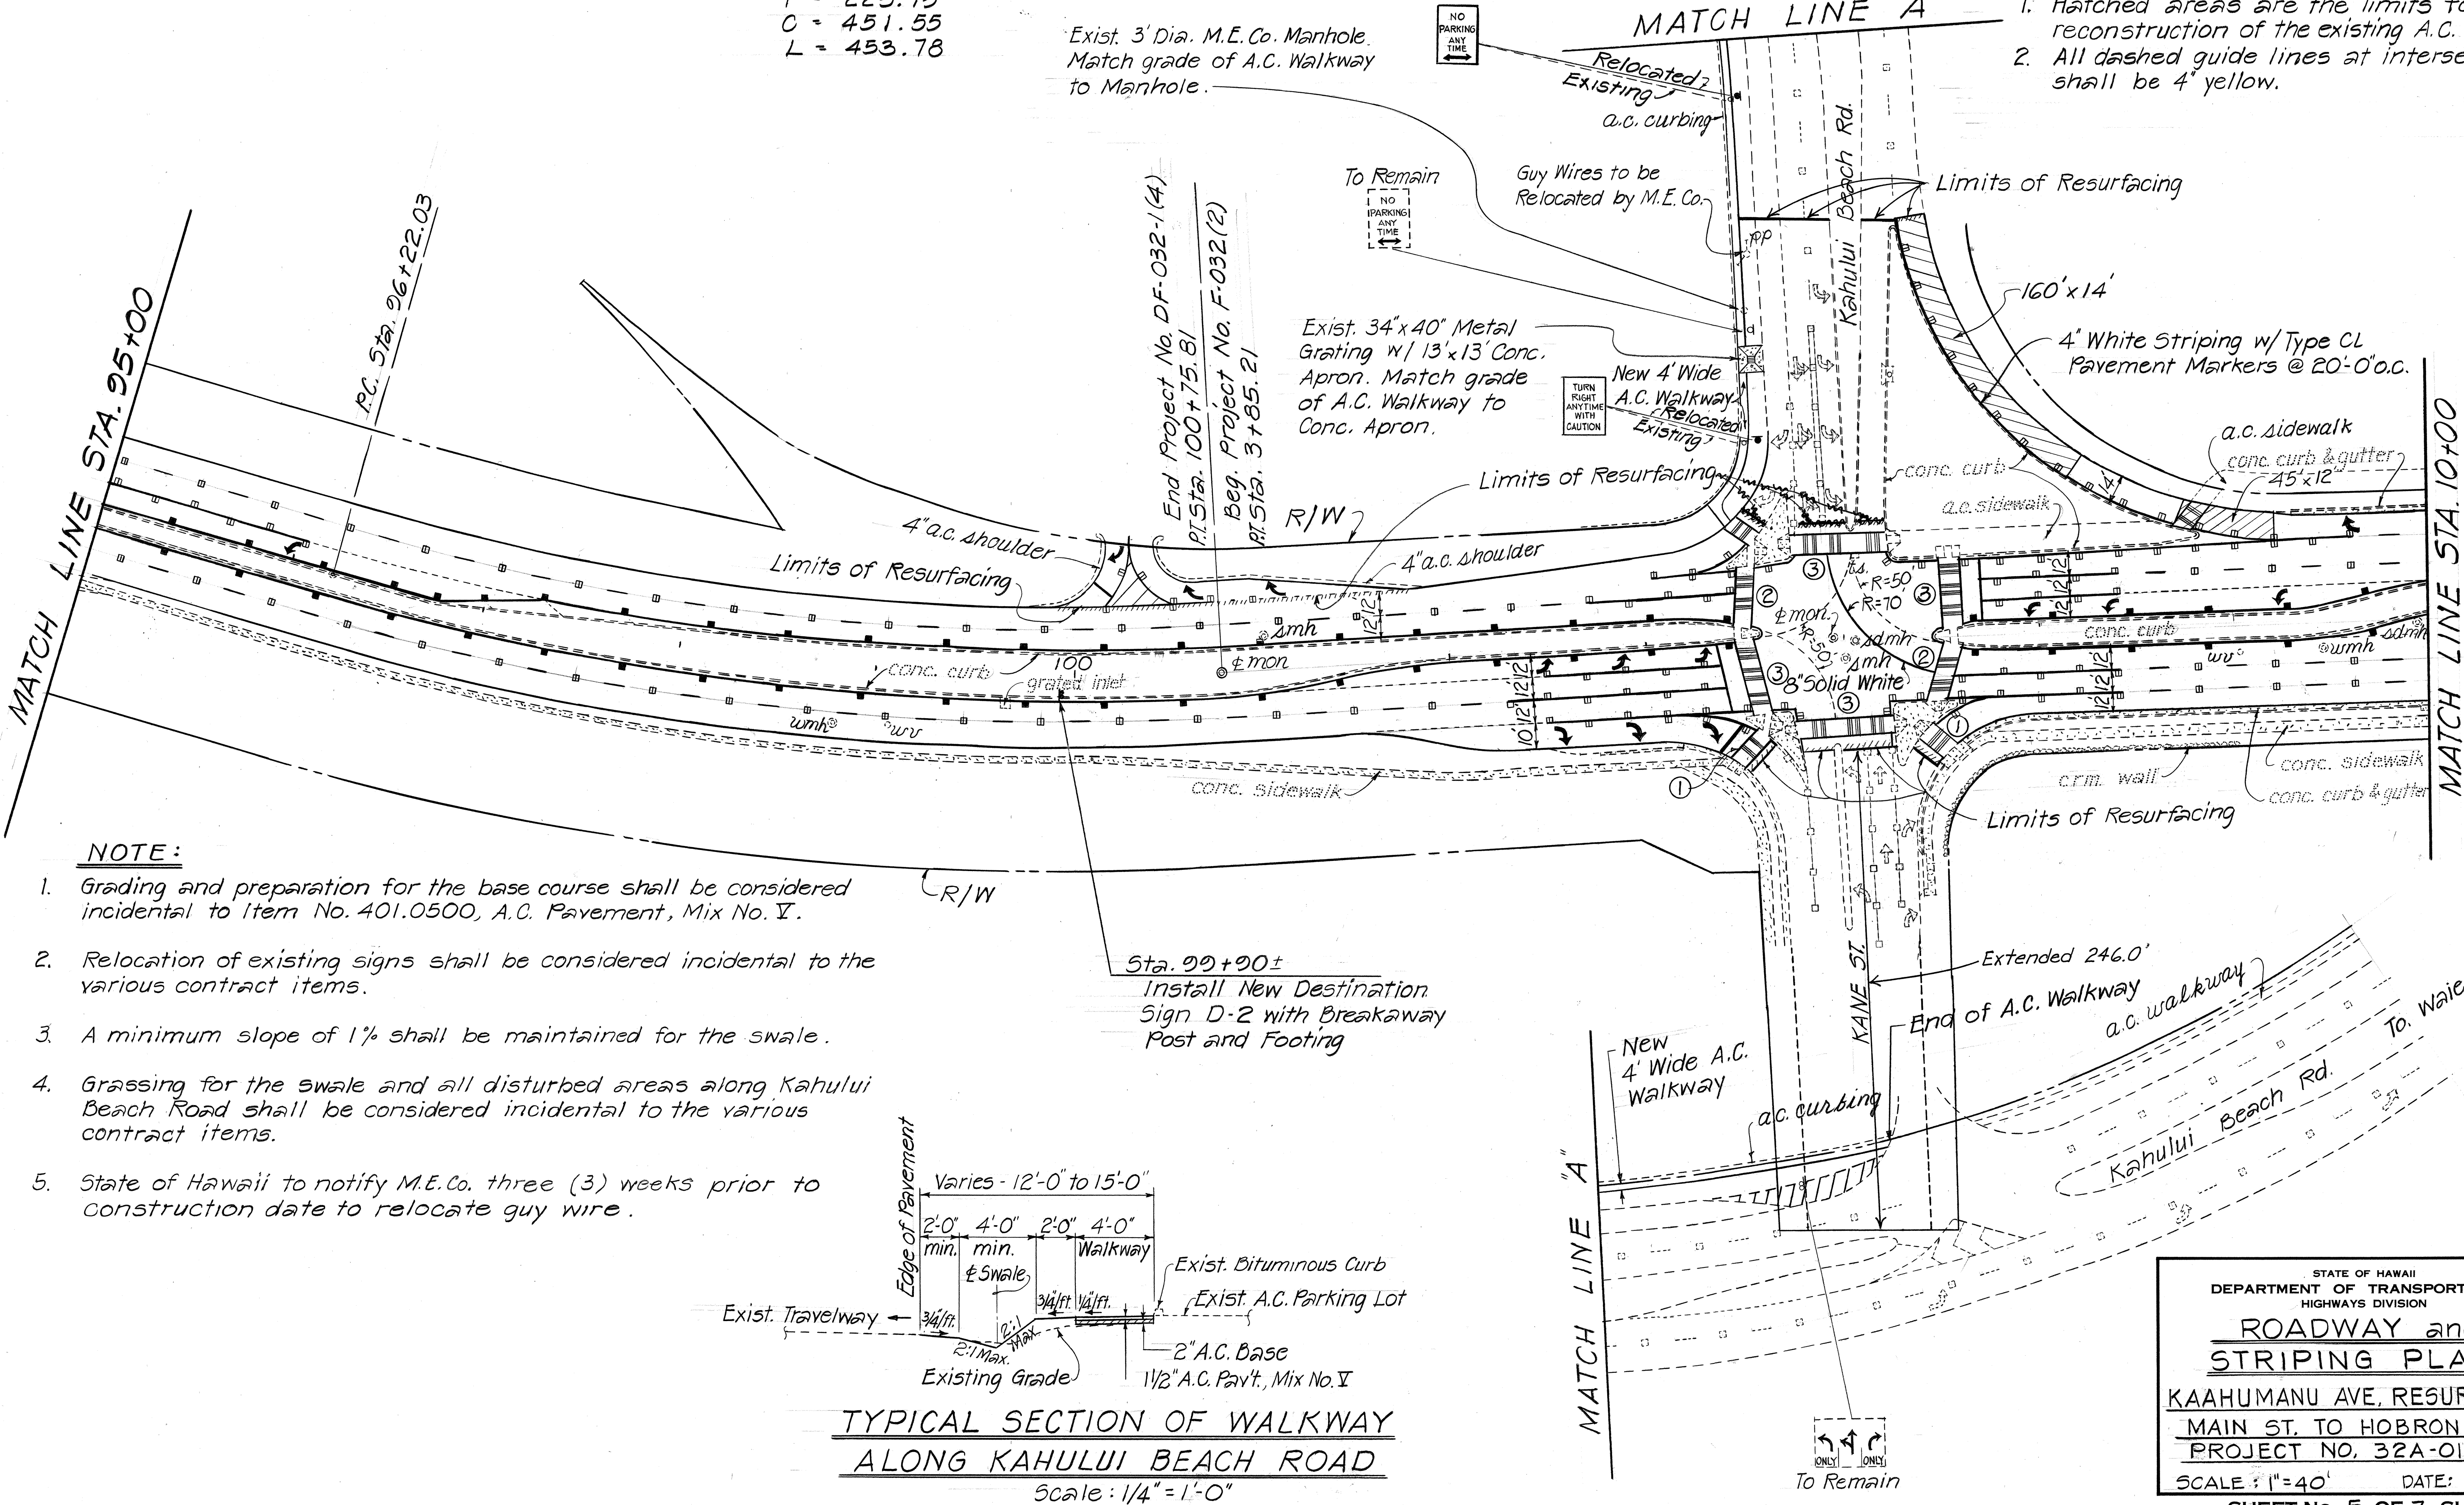

NOTE:

- Grading and preparation for the base course shall be considered incidental to Item No. 401.0500, A.C. Pavement, Mix No. V.
- Relocation of existing signs shall be considered incidental to the various contract items.
- A minimum slope of 1% shall be maintained for the swale.
- Grassing for the swale and all disturbed areas along Kahului Beach Road shall be considered incidental to the various contract items.
- State of Hawaii to notify M.E.Co. three (3) weeks prior to construction date to relocate guy wire.

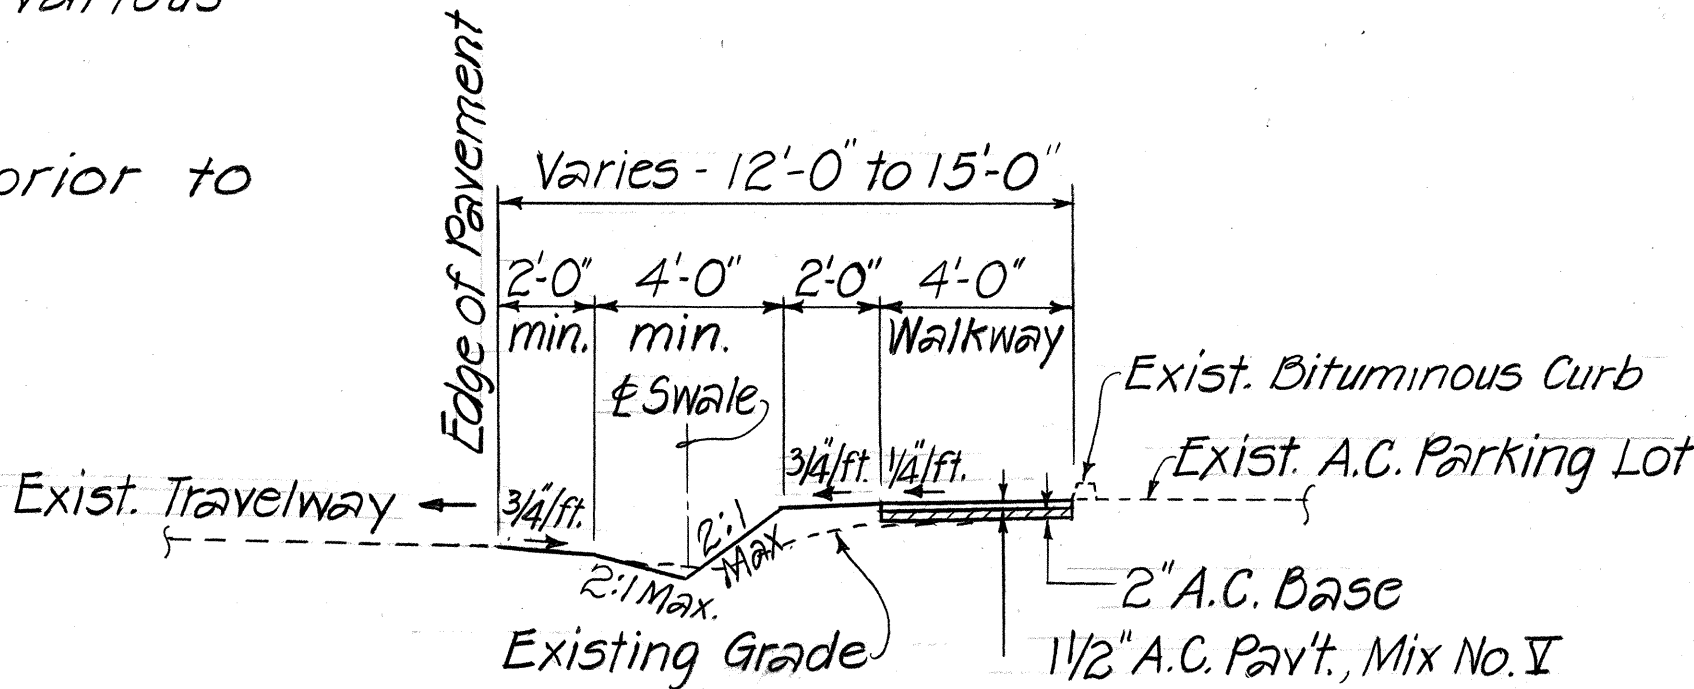

TYPICAL SECTION OF WALKWAY
 ALONG KAHULUI BEACH ROAD
 Scale: 1/4" = 1'-0"


STATE OF HAWAII
DEPARTMENT OF TRANSPORTATION
HIGHWAYS DIVISION

ROADWAY and
STRIPING PLANS


KAHUMANU AVE. RESURFACING
MAIN ST. TO HOBRON AVE.
PROJECT NO. 32A-01-89M

SCALE: 1" = 40' DATE: AUG. 1988
SHEET NO. 5 OF 7 SHEETS

FED. ROAD DIST. NO.	STATE	PROJ. NO.	FISCAL YEAR	SHEET NO.	TOTAL SHEETS
HAWAII	HAW.	32A-01-89M	1989	10	13

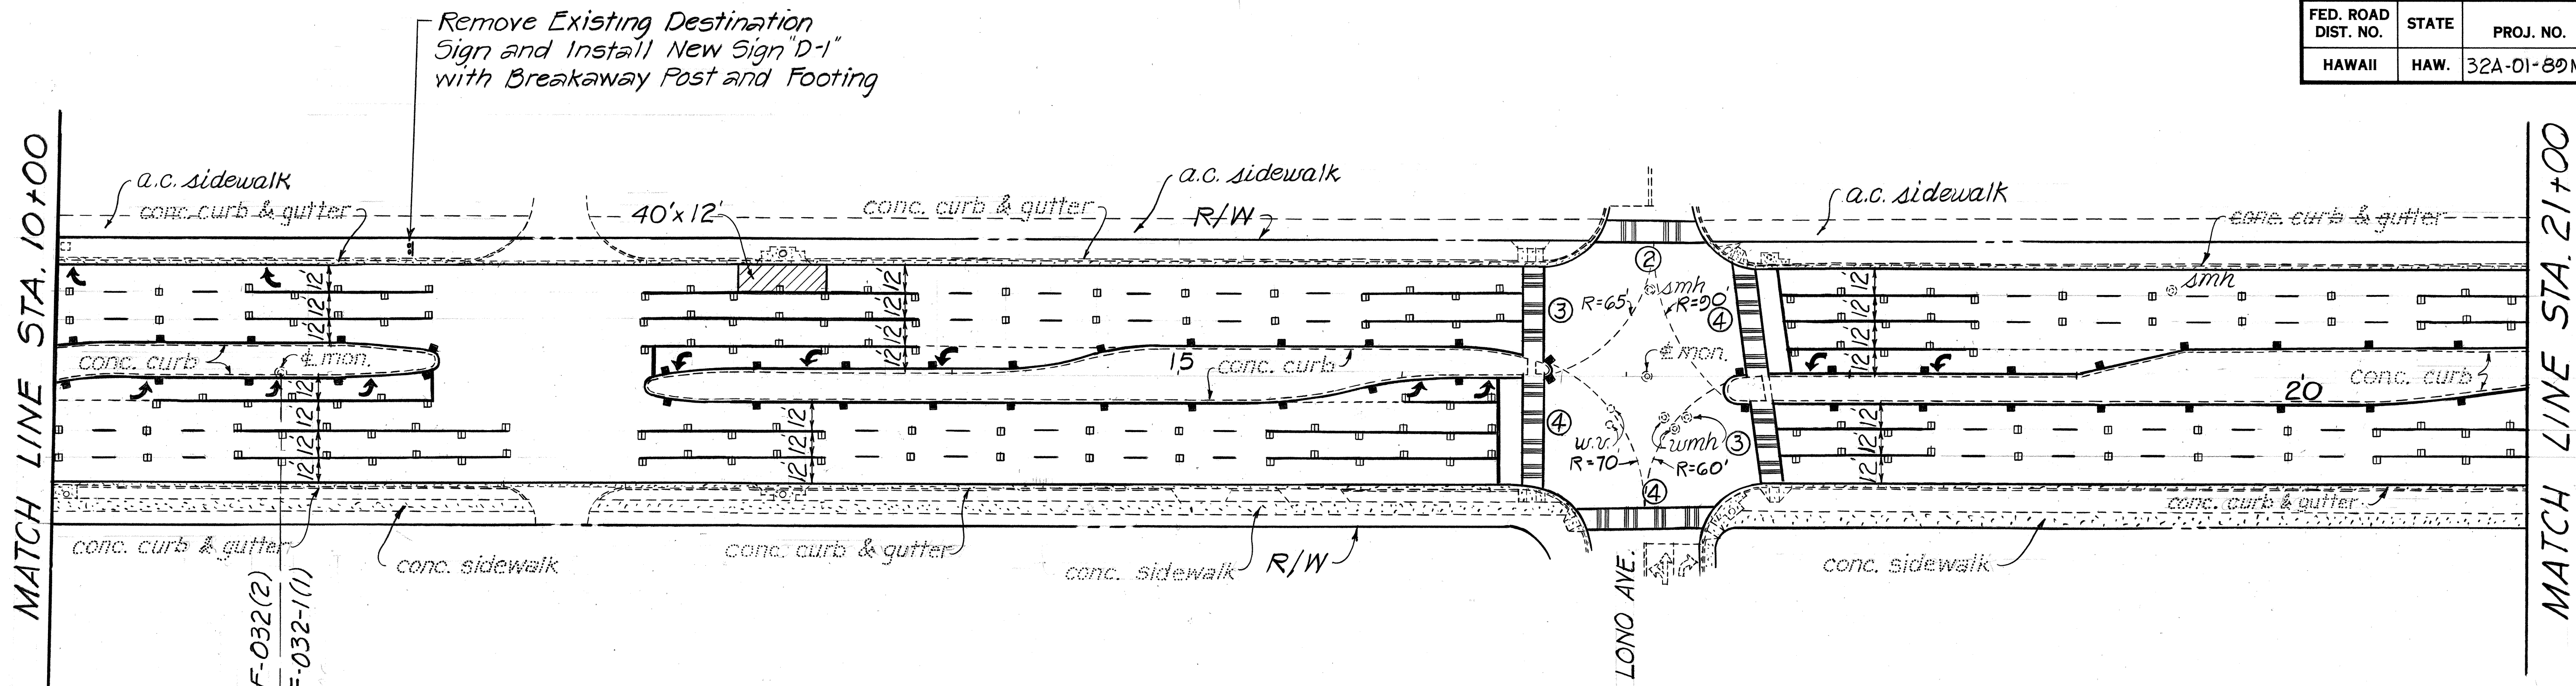

- NOTE:**
1. Hatched areas are the limits for reconstruction of the existing A.C. Pavement.
 2. All dashed guide lines at intersections shall be 4" yellow.

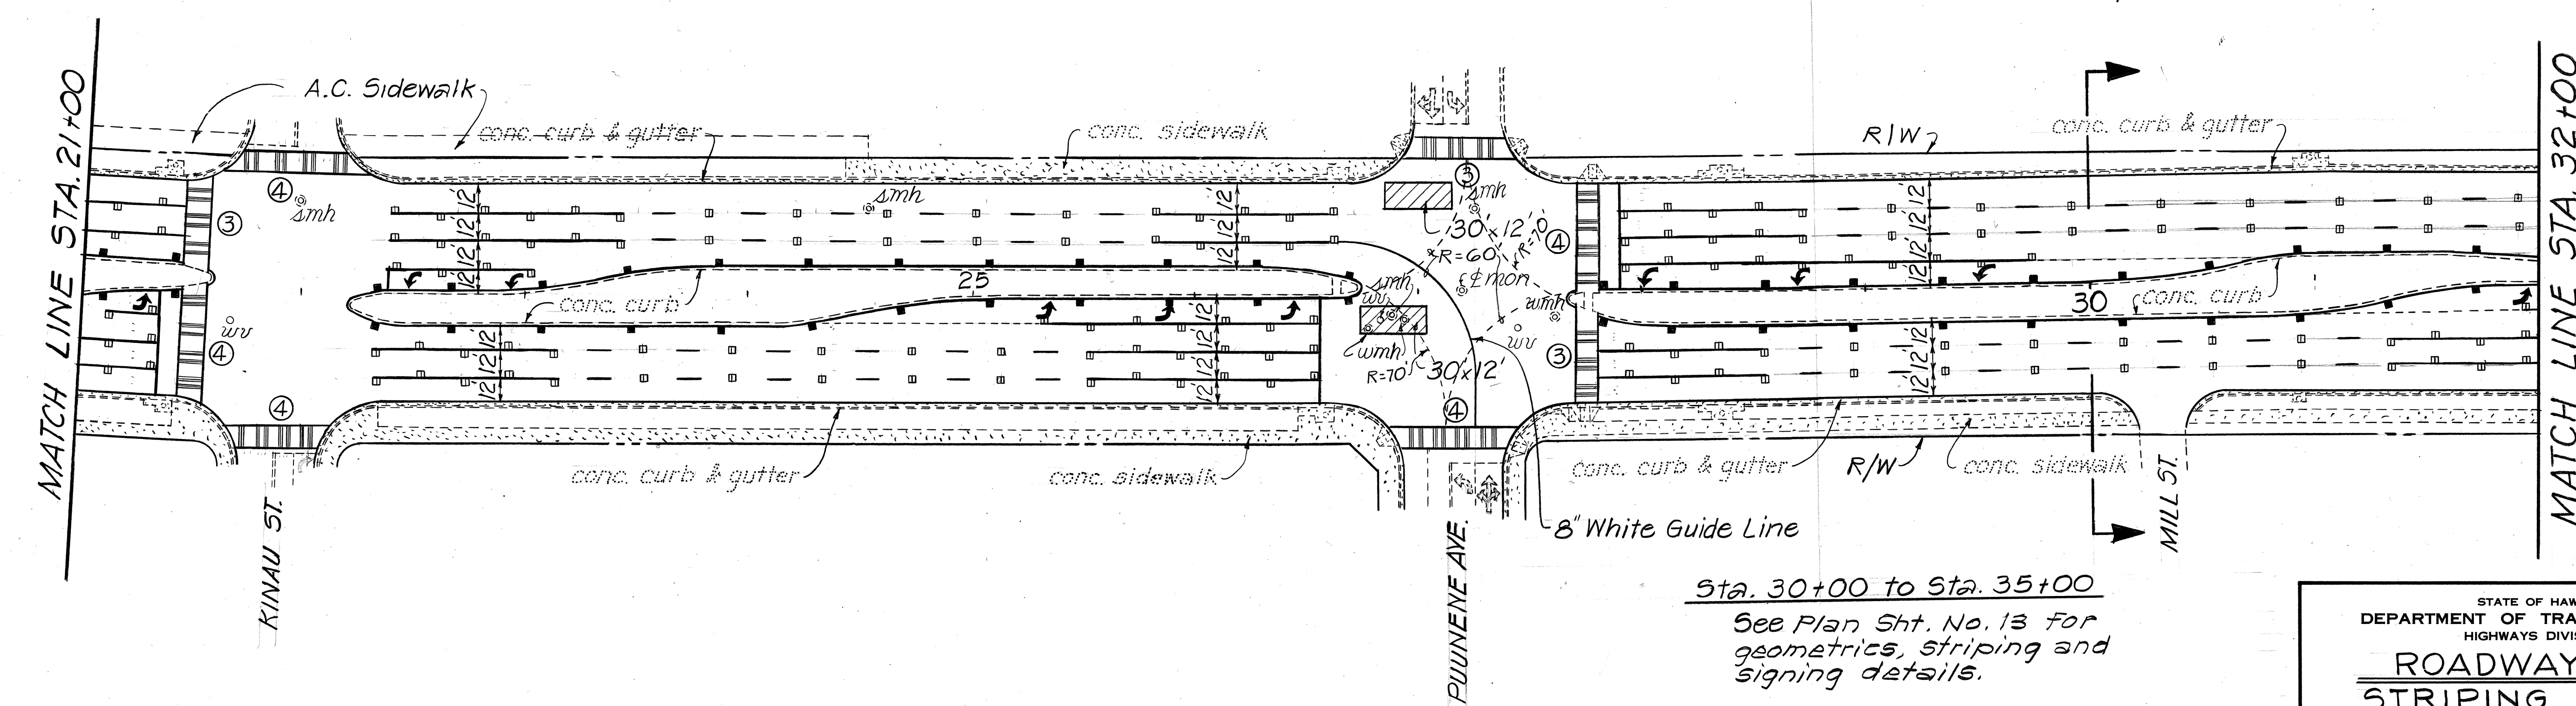

Sta. 30+00 to Sta. 35+00
See Plan Sht. No. 13 for
geometrics, striping and
signing details.

STATE OF HAWAII
DEPARTMENT OF TRANSPORTATION
HIGHWAYS DIVISION

ROADWAY and STRIPING PLANS


KAAHUMANU AVE. RESURFACING
MAIN ST. TO HOBRON AVE.
PROJECT NO. 32A-01-89M

SCALE: 1"=40' DATE: AUG. 1988
SHEET NO. 6 OF 7 SHEETS

ORIGINAL PLAN	DATE
SURVEY PLOTTED BY	
DRAWN BY	
DESIGNED BY	
CHECKED BY	
NO.	

FED. ROAD DIST. NO.	STATE	PROJ. NO.	FISCAL YEAR	SHEET NO.	TOTAL SHEETS
HAWAII	HAW.	32A-01-89M	1989	11	13

MATCH LINE STA. 32+00

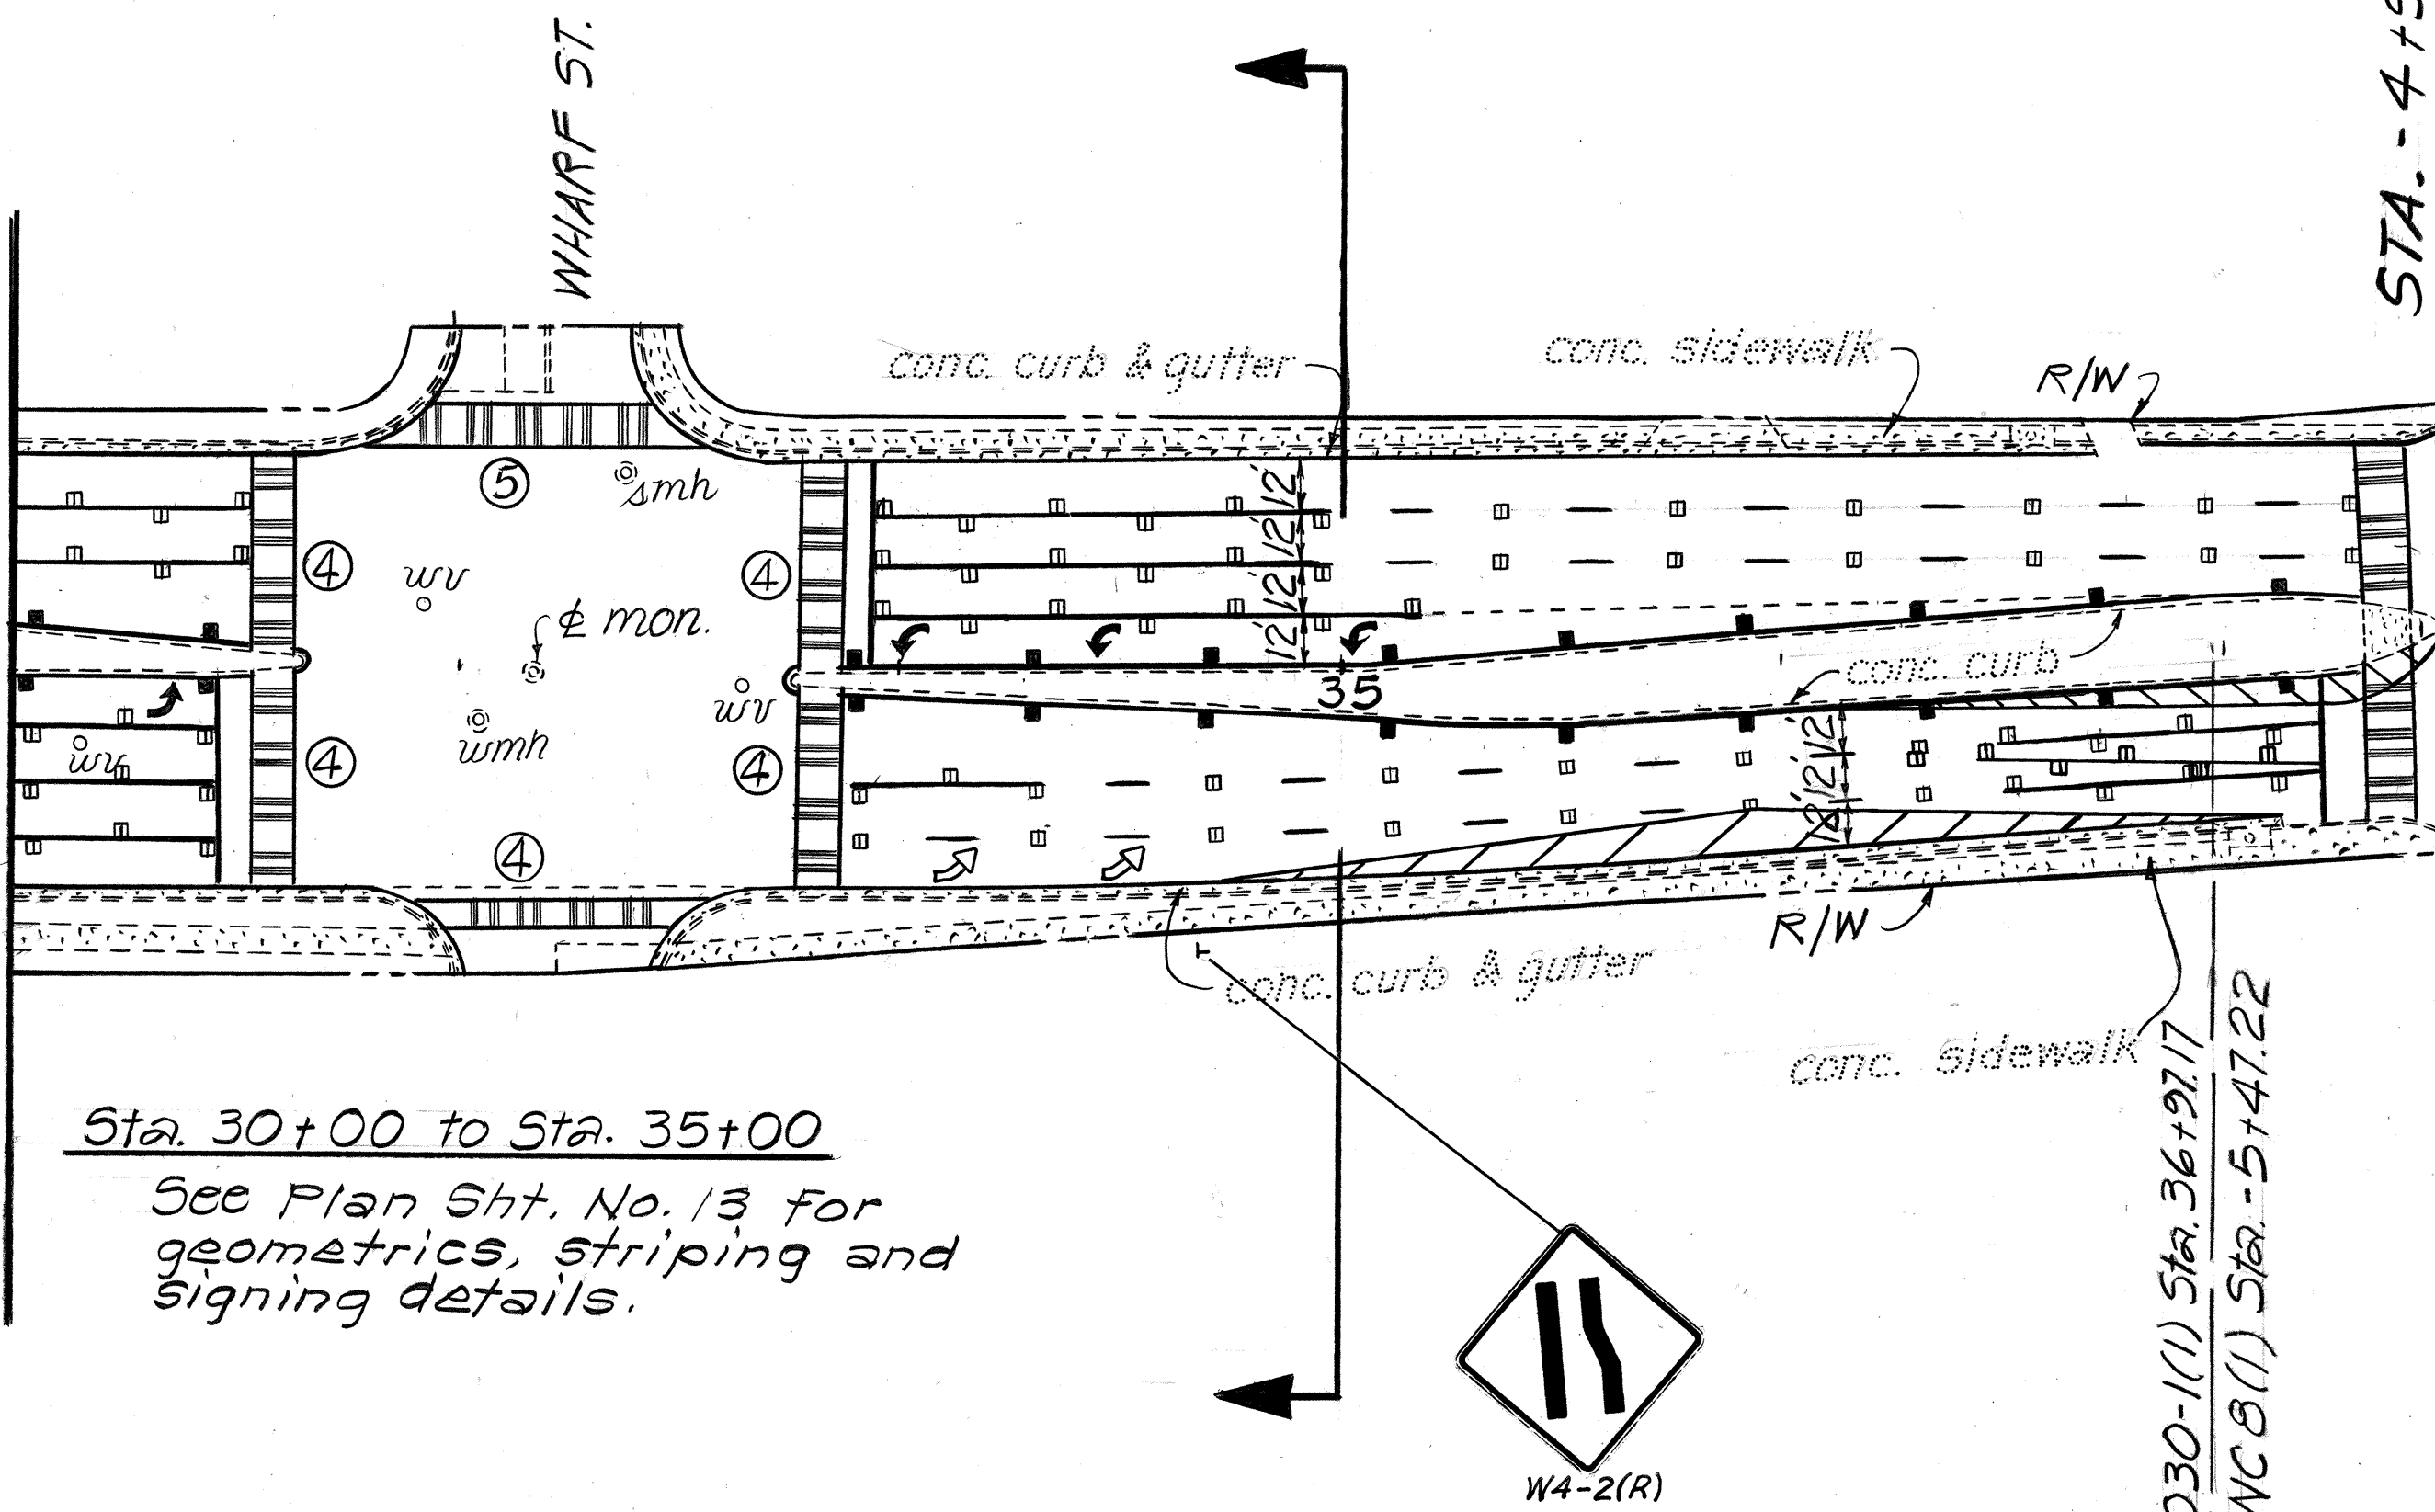

EXCEPTION


MATCH LINE
STA. 0+41±

Sta. 30+00 to Sta. 35+00
See Plan Sht. No. 13 for
geometrics, striping and
signing details.



End F-030-1(1) Sta. 36+97.17
Beg. DA-NCB(1) Sta. -5+47.22

HANA HWY.

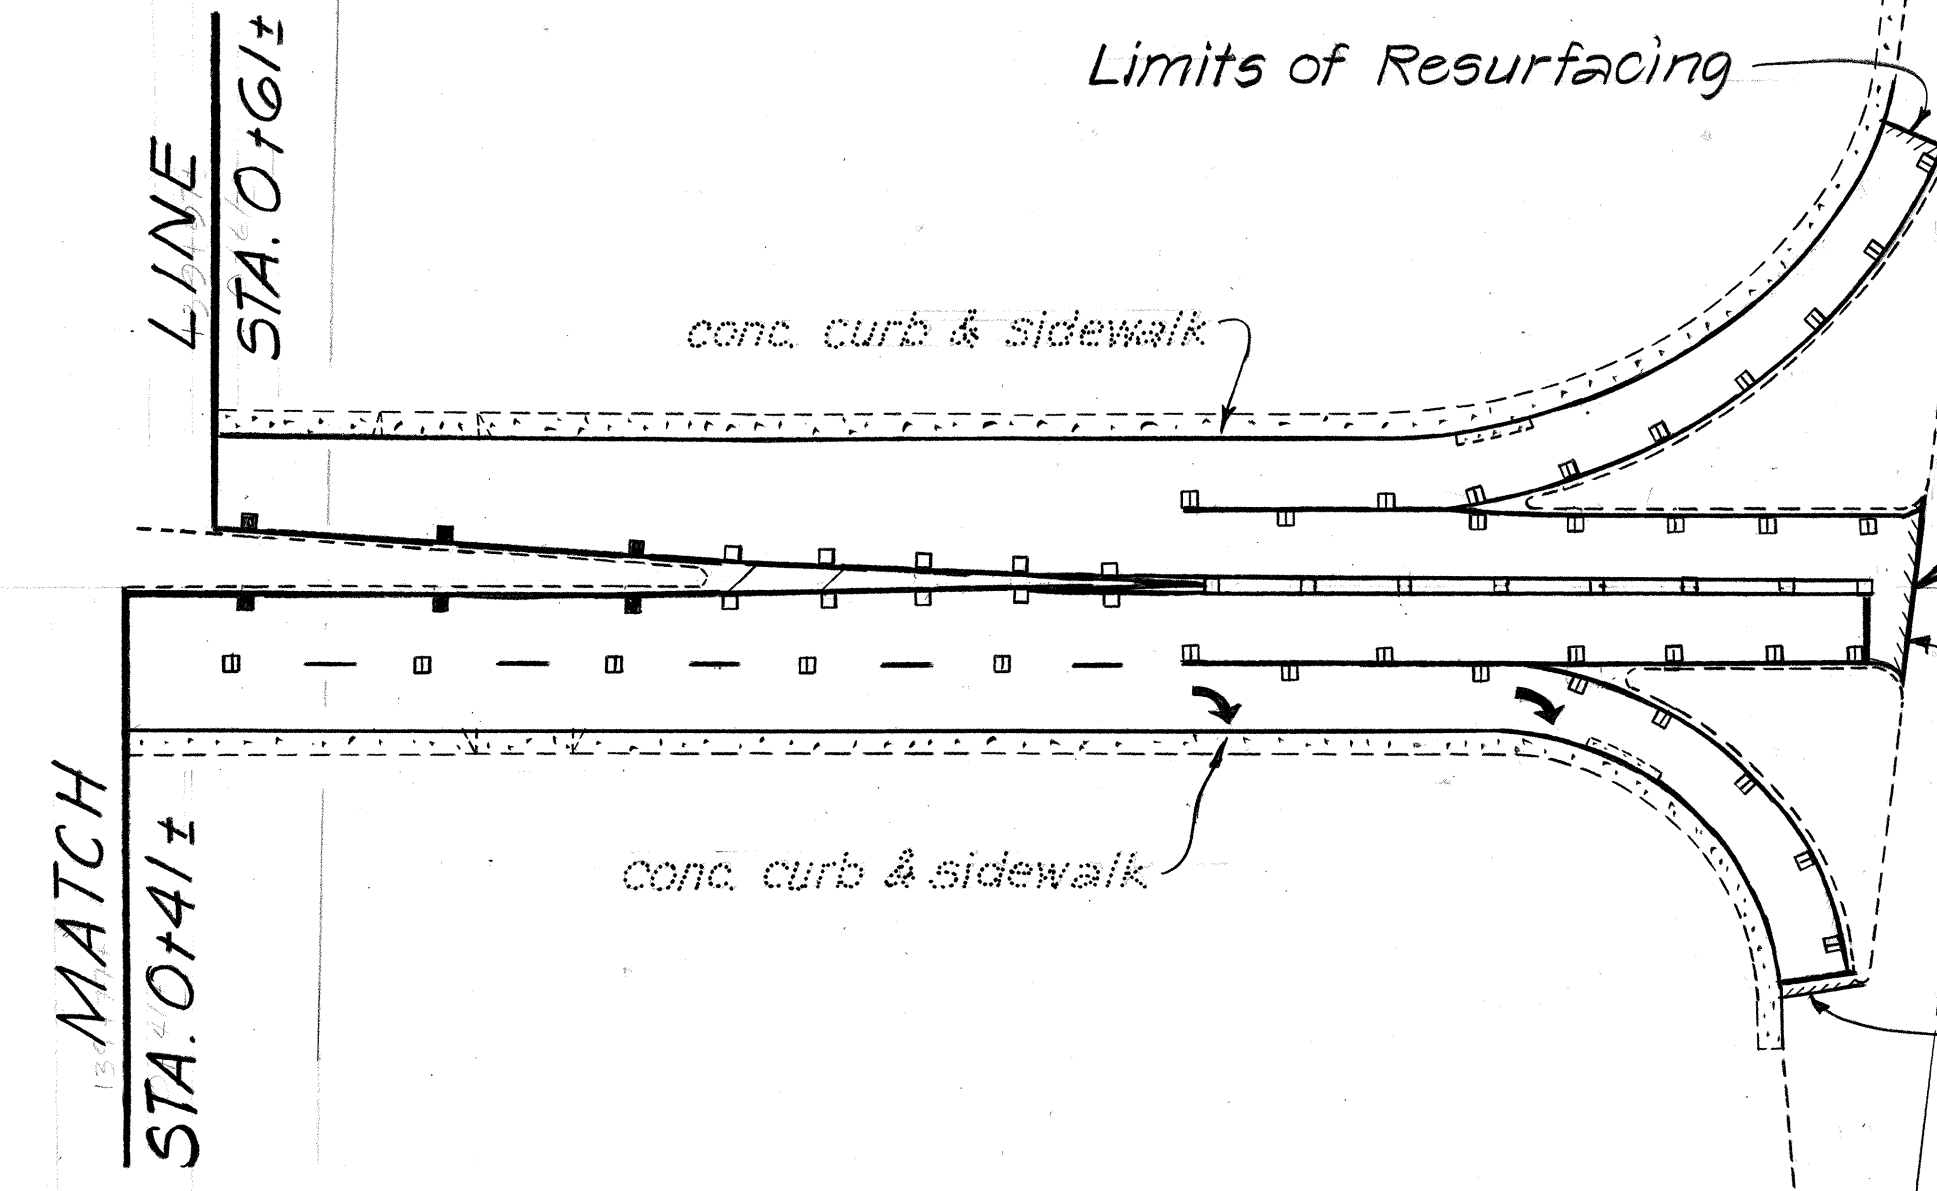

END OF PROJ. NO. 32A-01-89M
STA. 4+14± =
PROJ. NO. DA-NCB(1)
STA. 4+14±

Sta. 4+29.26 ± Mon.
Proj. #DA-NCB(1)

HOBROH

Limits of Resurfacing

STATE OF HAWAII
DEPARTMENT OF TRANSPORTATION
HIGHWAYS DIVISION

**ROADWAY and
STRIPING PLANS**

KAAHUMANU AVE. RESURFACING
MAIN ST. TO HOBROH AVE.
PROJECT NO. 32A-01-89M

SCALE : 1"=40' DATE: AUG. 1988
SHEET No. 7 OF 7 SHEETS

ORIGINAL PLAN	SURVEY PLOTTED BY	DATE
NOTE BOOK	DRAWN BY	
No.	DESIGNED BY	
	CHECKED BY	