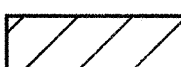
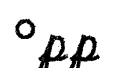
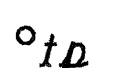

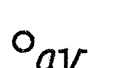

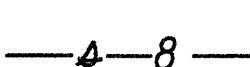



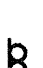





| FED. ROAD DIST. NO. | STATE | PROJ. NO. | FISCAL YEAR | SHEET NO. | TOTAL SHEETS |
|---------------------|-------|-----------|-------------|-----------|--------------|
| HAWAII              | HAW.  | 32A-01-96 | 1997        | 3         | 7            |

GENERAL NOTES

- The scope of this project consist of constructing a the left turn deceleration and storage lane on Kaahumanu Avenue into Ho'aloha park. Construction work includes reconfiguration of the existing median curb and sprinkler system; and paving and restriping the new left turn lane.
- The Contractor is reminded of the requirements of Subsection 108.01 - Subletting of Contract, which requires him to perform work amounting to not less than 50 percent of the total contract cost less deductible items. Non-compliance with this Subsection may be grounds for rejection of bid.
- The Contractor's attention is directed to the following Sections of the Special Provisions : Subsection 107.13 - Public Convenience and Safety; Subsection 107.21 - Contractor's Responsibility For Utility Property And Services; and Section 645 -Traffic Control.
- At the end of each day's work, the Contractor shall remove all equipment and other ob structions to permit free and safe passage of public traffic.
- The existence and location of underground utilities and facilities such as pipelines, conduits, sprinkler lines and structures as shown on the plans are from the latest available data but the accuracy is not guaranteed. The encountering of other obstacles during the course of the work is possible. The Contractor shall be held liable for any damages incurred to the existing facilities and/or improvements as a result of his operations.
- The Contractor shall notify the Engineer in writing, two (2) weeks prior to starting paving operations.
- Relocation of existing signs shall also include the removal of posts and foundations unless otherwise noted. All sign materials removed by the Contractor shall be delivered to the State Highways Maintenance Baseyard at 650 Palapala Drive, Kahului, Maui, or as directed by the Engineer. Costs for removal of signs and delivery to the State Highways Maintenance Baseyard shall be considered incidental to other items of work.
- Layout of pavement markings and striping shall be done by the Contractor and approved by the Engineer prior to any installation work.
- Existing pavement markings not incorporated in the final traffic pattern shall be removed as directed by the Engineer. Costs shall be incidental to the various pavement marking items.
- Raised pavement markers shall not be installed within crosswalks.
- Final locations of all signs shall be approved by the Engineer prior to any installation work.
- Existing signs not shown on these plans shall remain as posted unless otherwise directed by the Engineer. Removal and disposal of existing signs and/or posts as designated on these plans shall be incidental to the various signing items.
- Final locations of all Stop Lines shall be approved by the Engineer prior to installation.
- Relocation of existing sprinkler heads shall be considered incidental to Roadway Excavation.
- All pavement striping shall be as noted on the Legend or plans.

LEGEND

-  Excavation Areas
-  Existing Power Pole
-  Existing Telephone Pole
-  Existing Water Manhole
-  Existing Water Air Valve
-  Existing Water Meter
-  Existing 8" Sewer Line
-  Existing Sewer Manhole
-  Existing Catch Basin
-  Existing Traffic Sign Wtih 1 Post
-  Existing Traffic Sign Wtih 2 Posts
-  Existing Sprinkler System, Half Head
-  New Sprinkler System, Half Head
-  Existing Sprinkler System, Full Head

|                  |                   |      |
|------------------|-------------------|------|
| ORIGINAL<br>PLAN | SURVEY PLOTTED BY | DATE |
|                  | DRAWN BY          |      |
|                  | DESIGNED BY       |      |
|                  | CHECKED BY        |      |
| NOTE BOOK        | DESIGNED BY       |      |
|                  | CHECKED BY        |      |
|                  | DATE              |      |
|                  | NO.               |      |

STATE OF HAWAII  
DEPARTMENT OF TRANSPORTATION  
HIGHWAYS DIVISION

GENERAL NOTES AND LEGEND

KAAHUMANU AVENUE  
Left Turn Lane Into Ho'aloha Park  
Project No. 32A-01-96

Date: October, 1996

SHEET No. 1 OF 1 SHEETS