



FED. ROAD DIST. NO.	STATE	PROJ. NO.	FISCAL YEAR	SHEET NO.	TOTAL SHEETS
HAWAII	HAW.	32A-01-96	1997	4	7

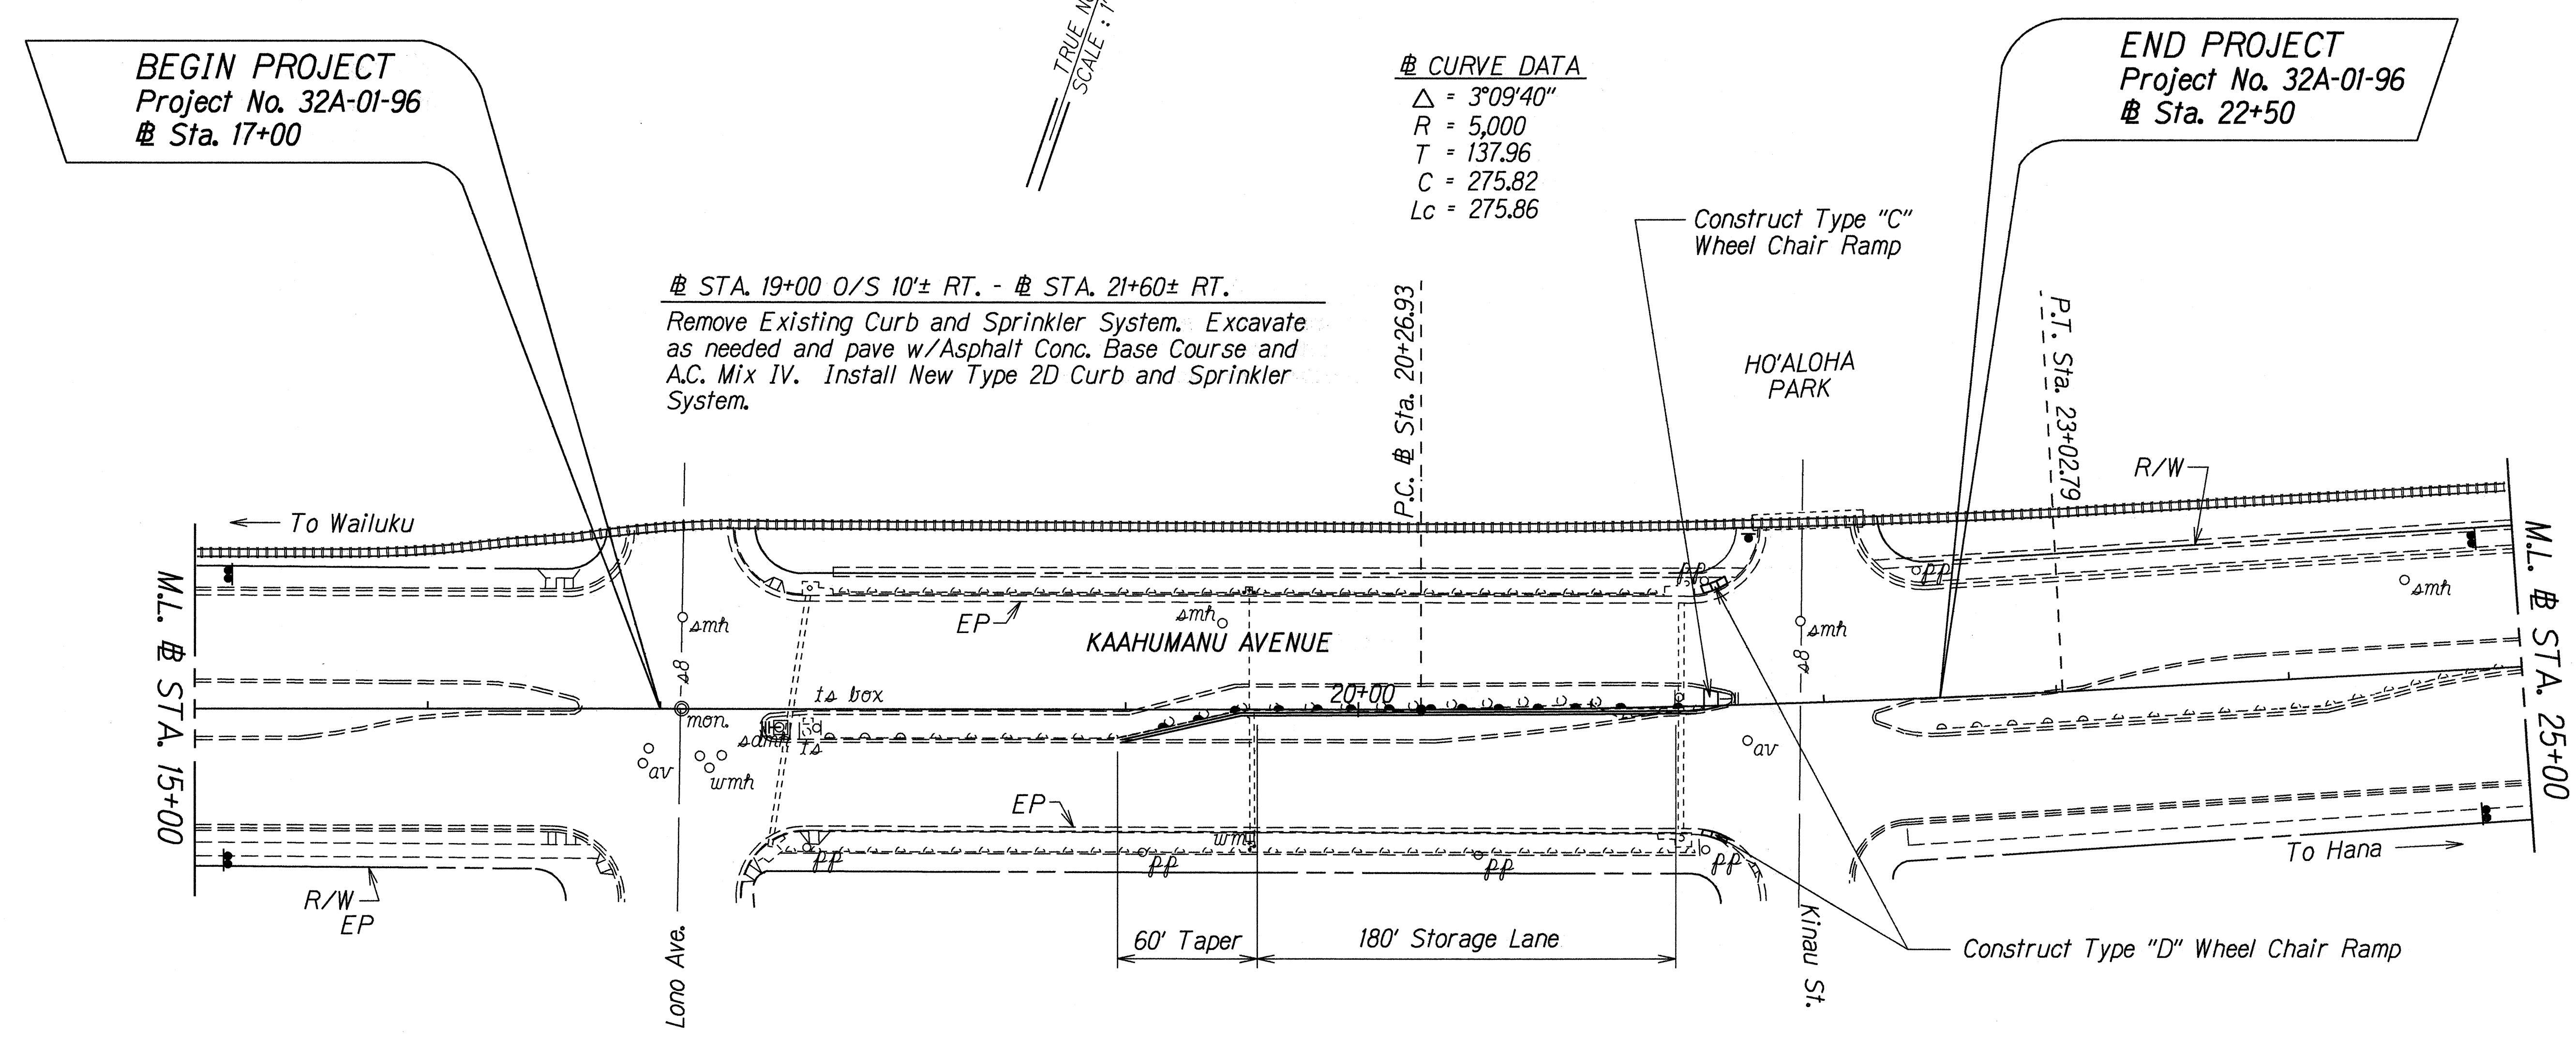

CURVE DATA
 $\Delta = 3^{\circ}09'40''$
 $R = 5,000$
 $T = 137.96$
 $C = 275.82$
 $L_c = 275.86$

STA. 19+00 O/S 10'± RT. - # STA. 21+60± RT.
 Remove Existing Curb and Sprinkler System. Excavate as needed and pave w/Asphalt Conc. Base Course and A.C. Mix IV. Install New Type 2D Curb and Sprinkler System.

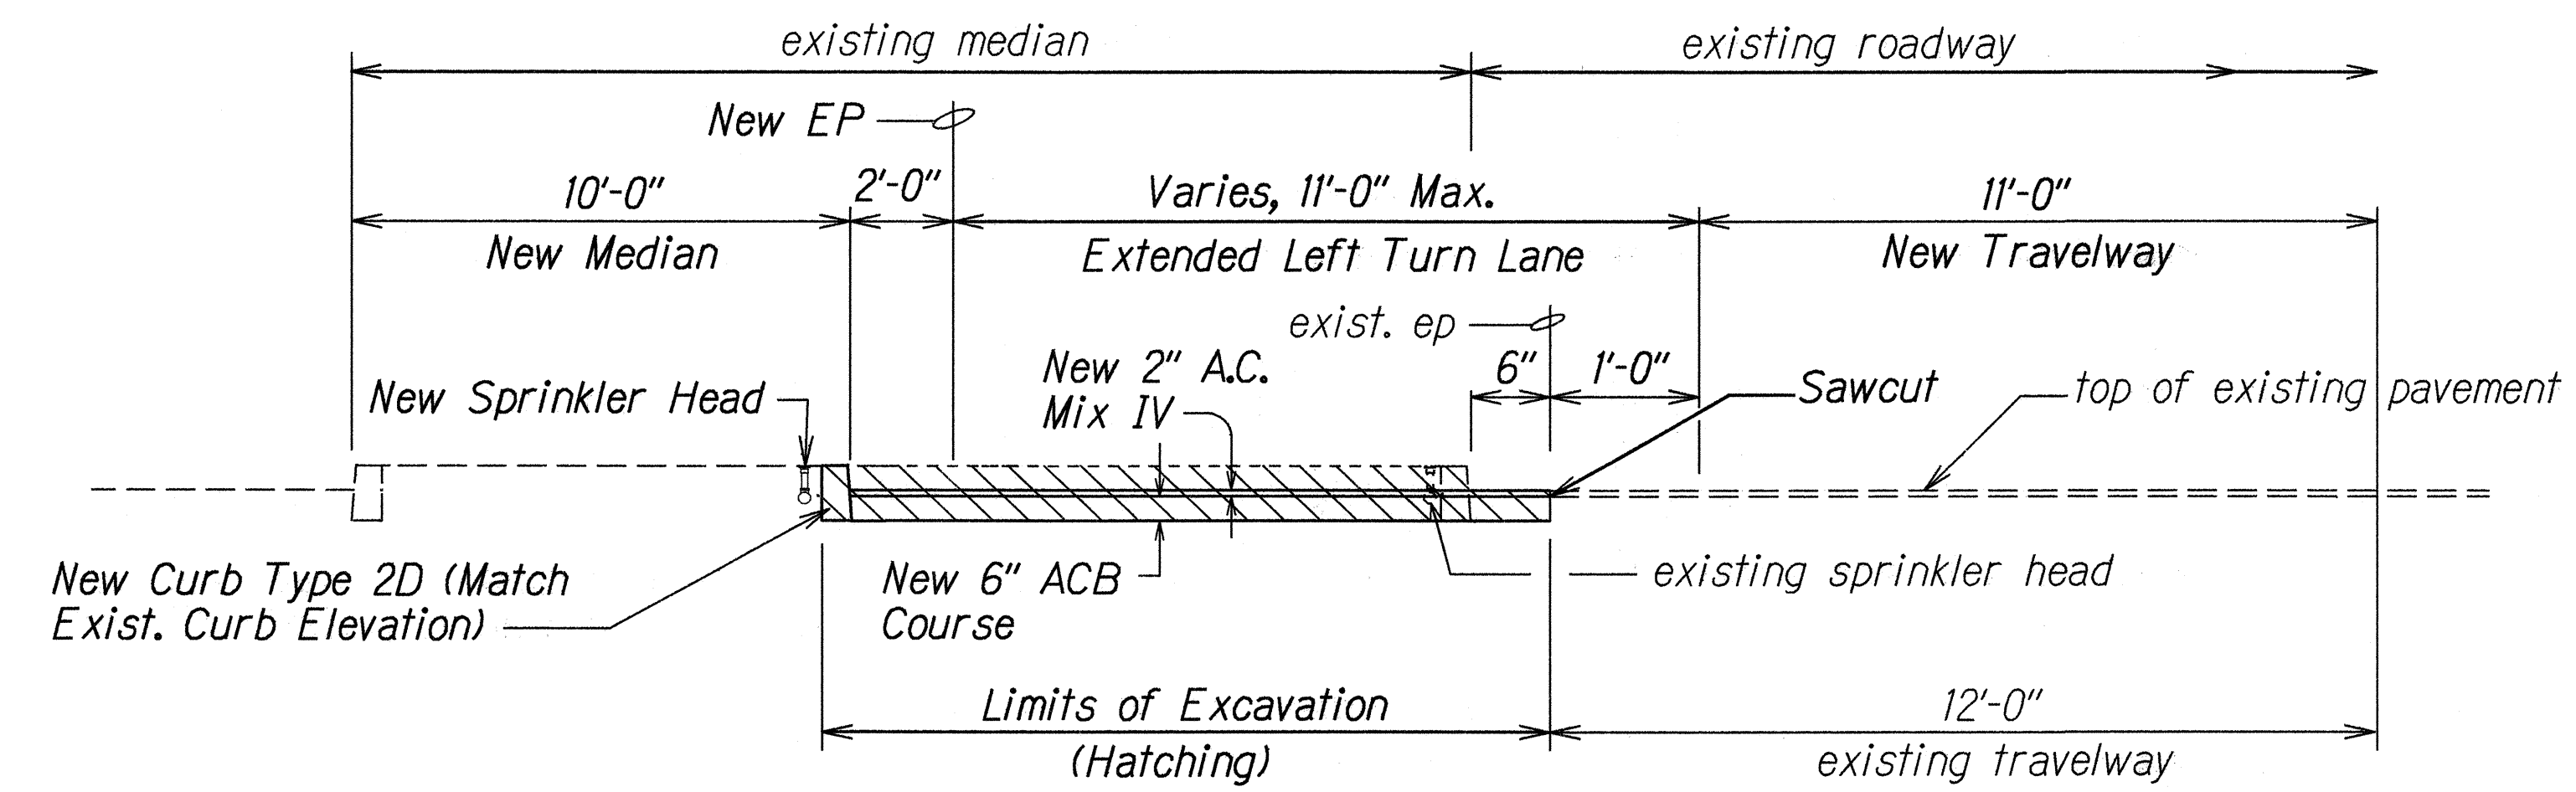

TYPICAL SECTION
 Not To Scale

SURVEY PLOTTED BY	DATE
DRAWN BY	02/19/96
DESIGNED BY	
QUANTITIES BY	
CHECKED BY	

STATE OF HAWAII
 DEPARTMENT OF TRANSPORTATION
 HIGHWAYS DIVISION

ROADWAY PLAN AND TYPICAL SECTION

KAAHUMANU AVENUE
 Left Turn Lane Into Ho'aloa Park
 Project No. 32A-01-96

Scale: 1" = 40' Date: October, 1996

SHEET No. 1 OF 1 SHEETS