


FED. ROAD DIST. NO.	STATE	PROJ. NO.	FISCAL YEAR	SHEET NO.	TOTAL SHEETS
HAWAII	HAW.	32A-01-96	1997	6	7

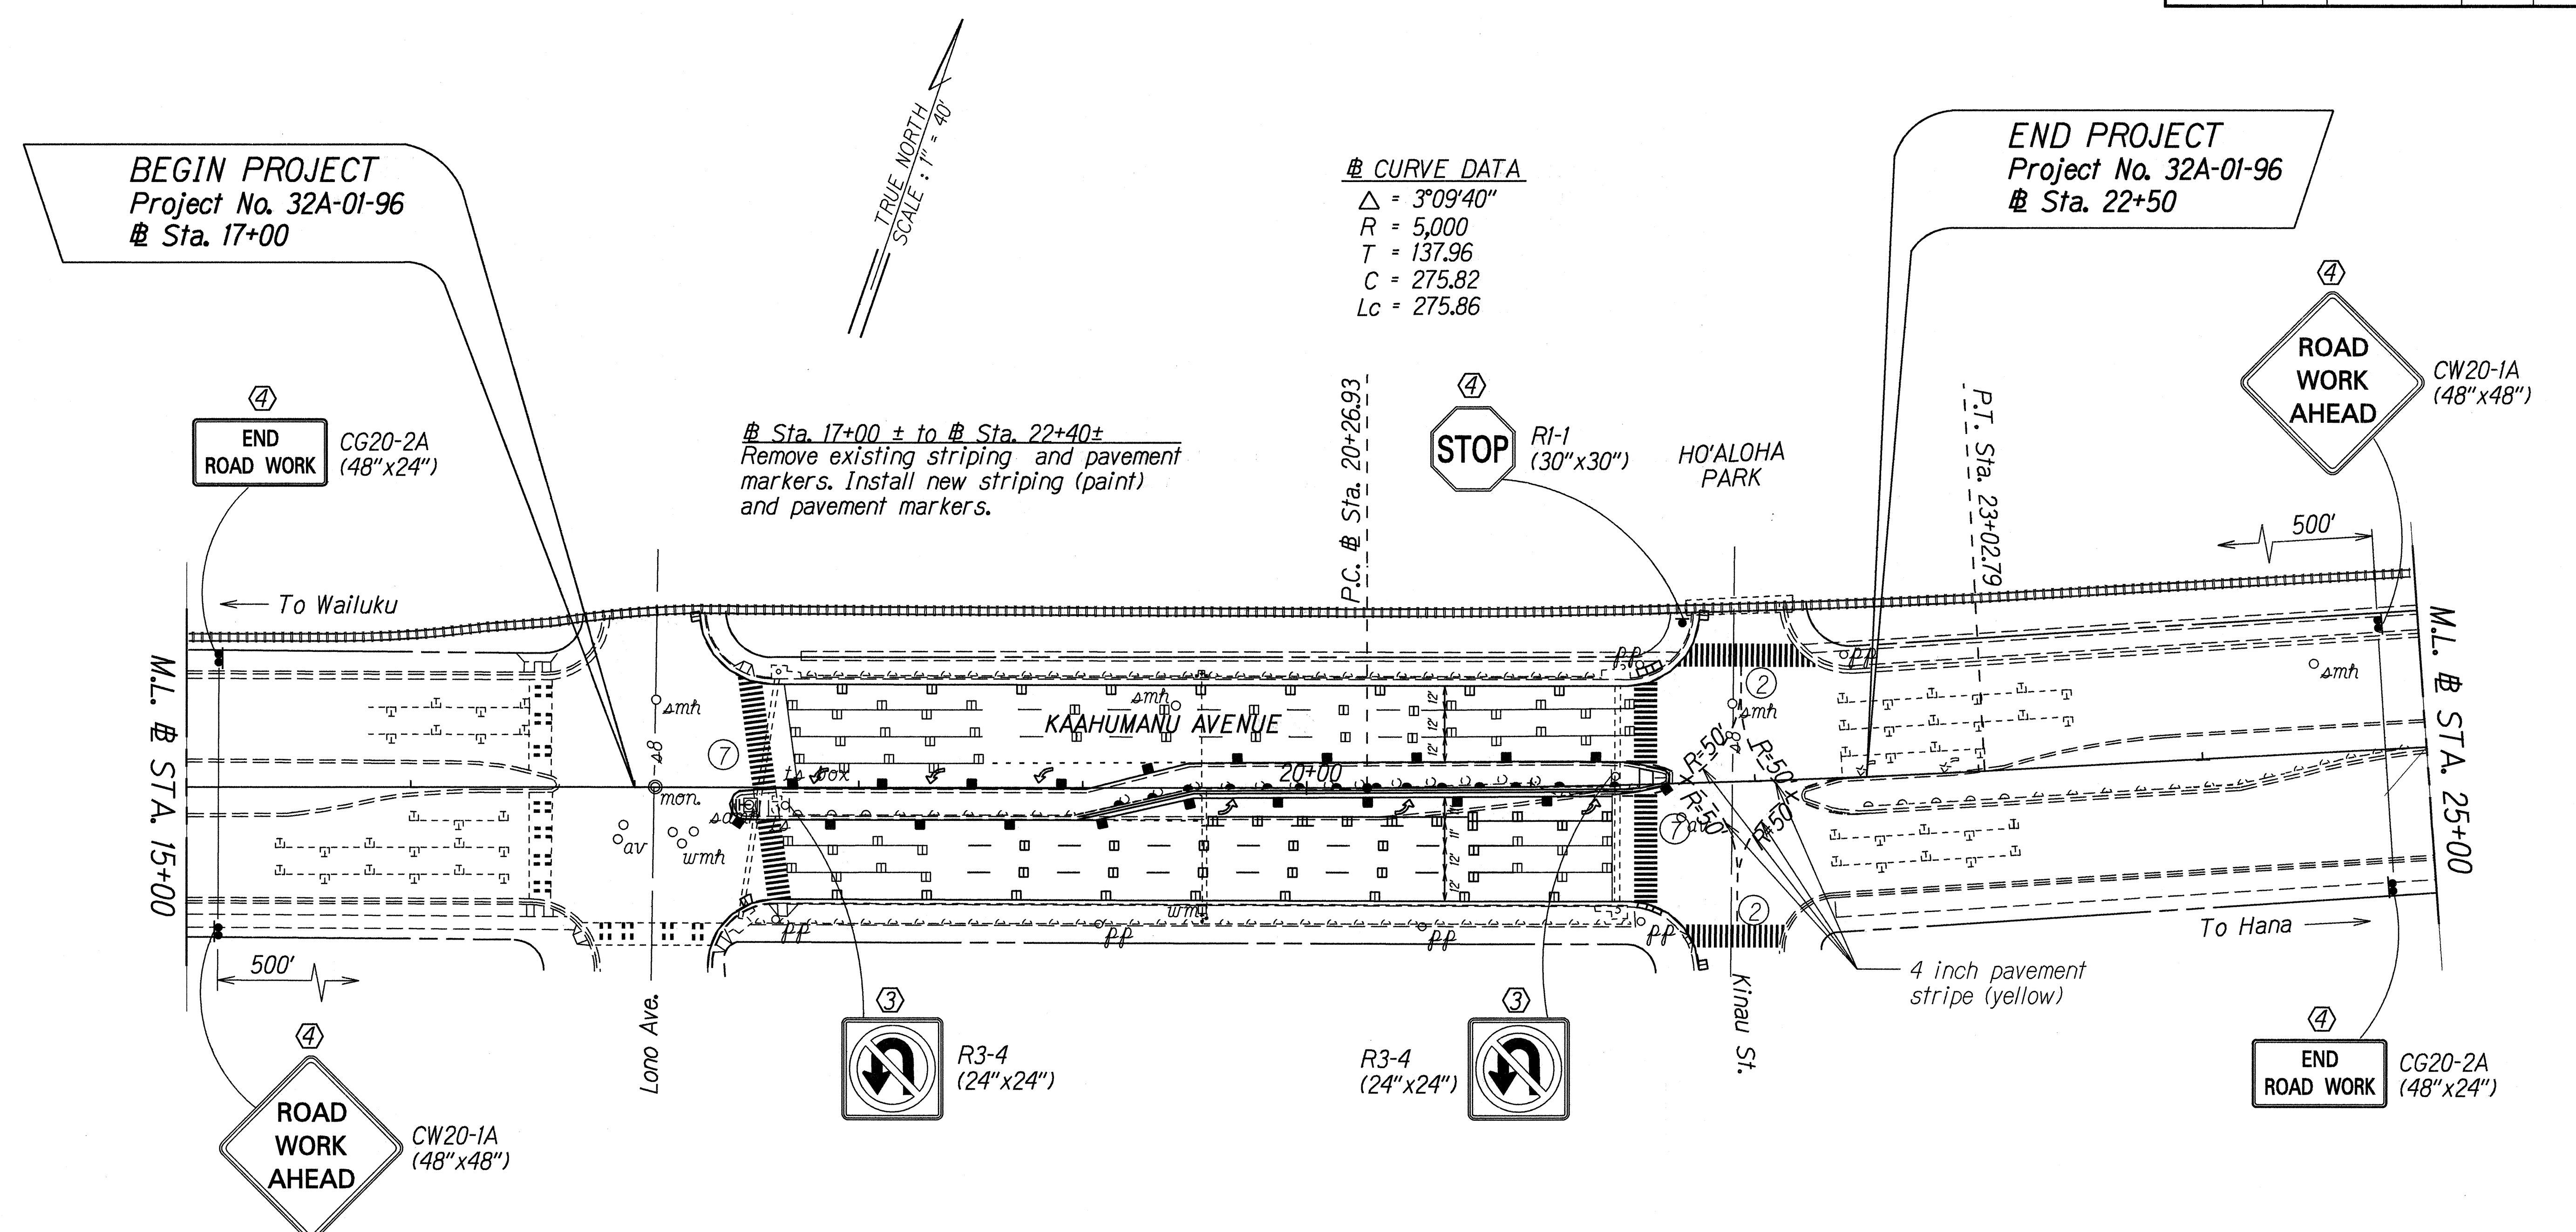

**# CURVE DATA**  
 $\Delta = 3^{\circ}09'40''$   
 $R = 5,000$   
 $T = 137.96$   
 $C = 275.82$   
 $Lc = 275.86$

# Sta. 17+00 ± to # Sta. 22+40±  
 Remove existing striping and pavement markers. Install new striping (paint) and pavement markers.

SURVEY PLOTTED BY	DATE
DESIGNED BY	
QUANTITIES BY	
CHECKED BY	

- KEY:**
- ① Exist. Sign(s) & Post(s) to Remain
  - ② Remove Exist. Sign(s) & Post(s)
  - ③ Remove Exist. & Install New Sign(s) & Post(s)
  - ④ Install New Sign(s) & Post(s)

STATE OF HAWAII  
 DEPARTMENT OF TRANSPORTATION  
 HIGHWAYS DIVISION

**SIGNING & PAVEMENT  
 MARKING PLAN**

KAAHUMANU AVENUE  
 Left Turn Lane Into Ho'aloa Park  
 Project No. 32A-01-96

Scale: 1" = 40'      Date: October, 1996

SHEET No. 1 OF 1 SHEETS