


FED. ROAD DIST. NO.	STATE	FED. AID PROJ. NO.	FISCAL YEAR	SHEET NO.	TOTAL SHEETS
HAWAII	HI.	STP- 032-1 (7)	2001	7	11

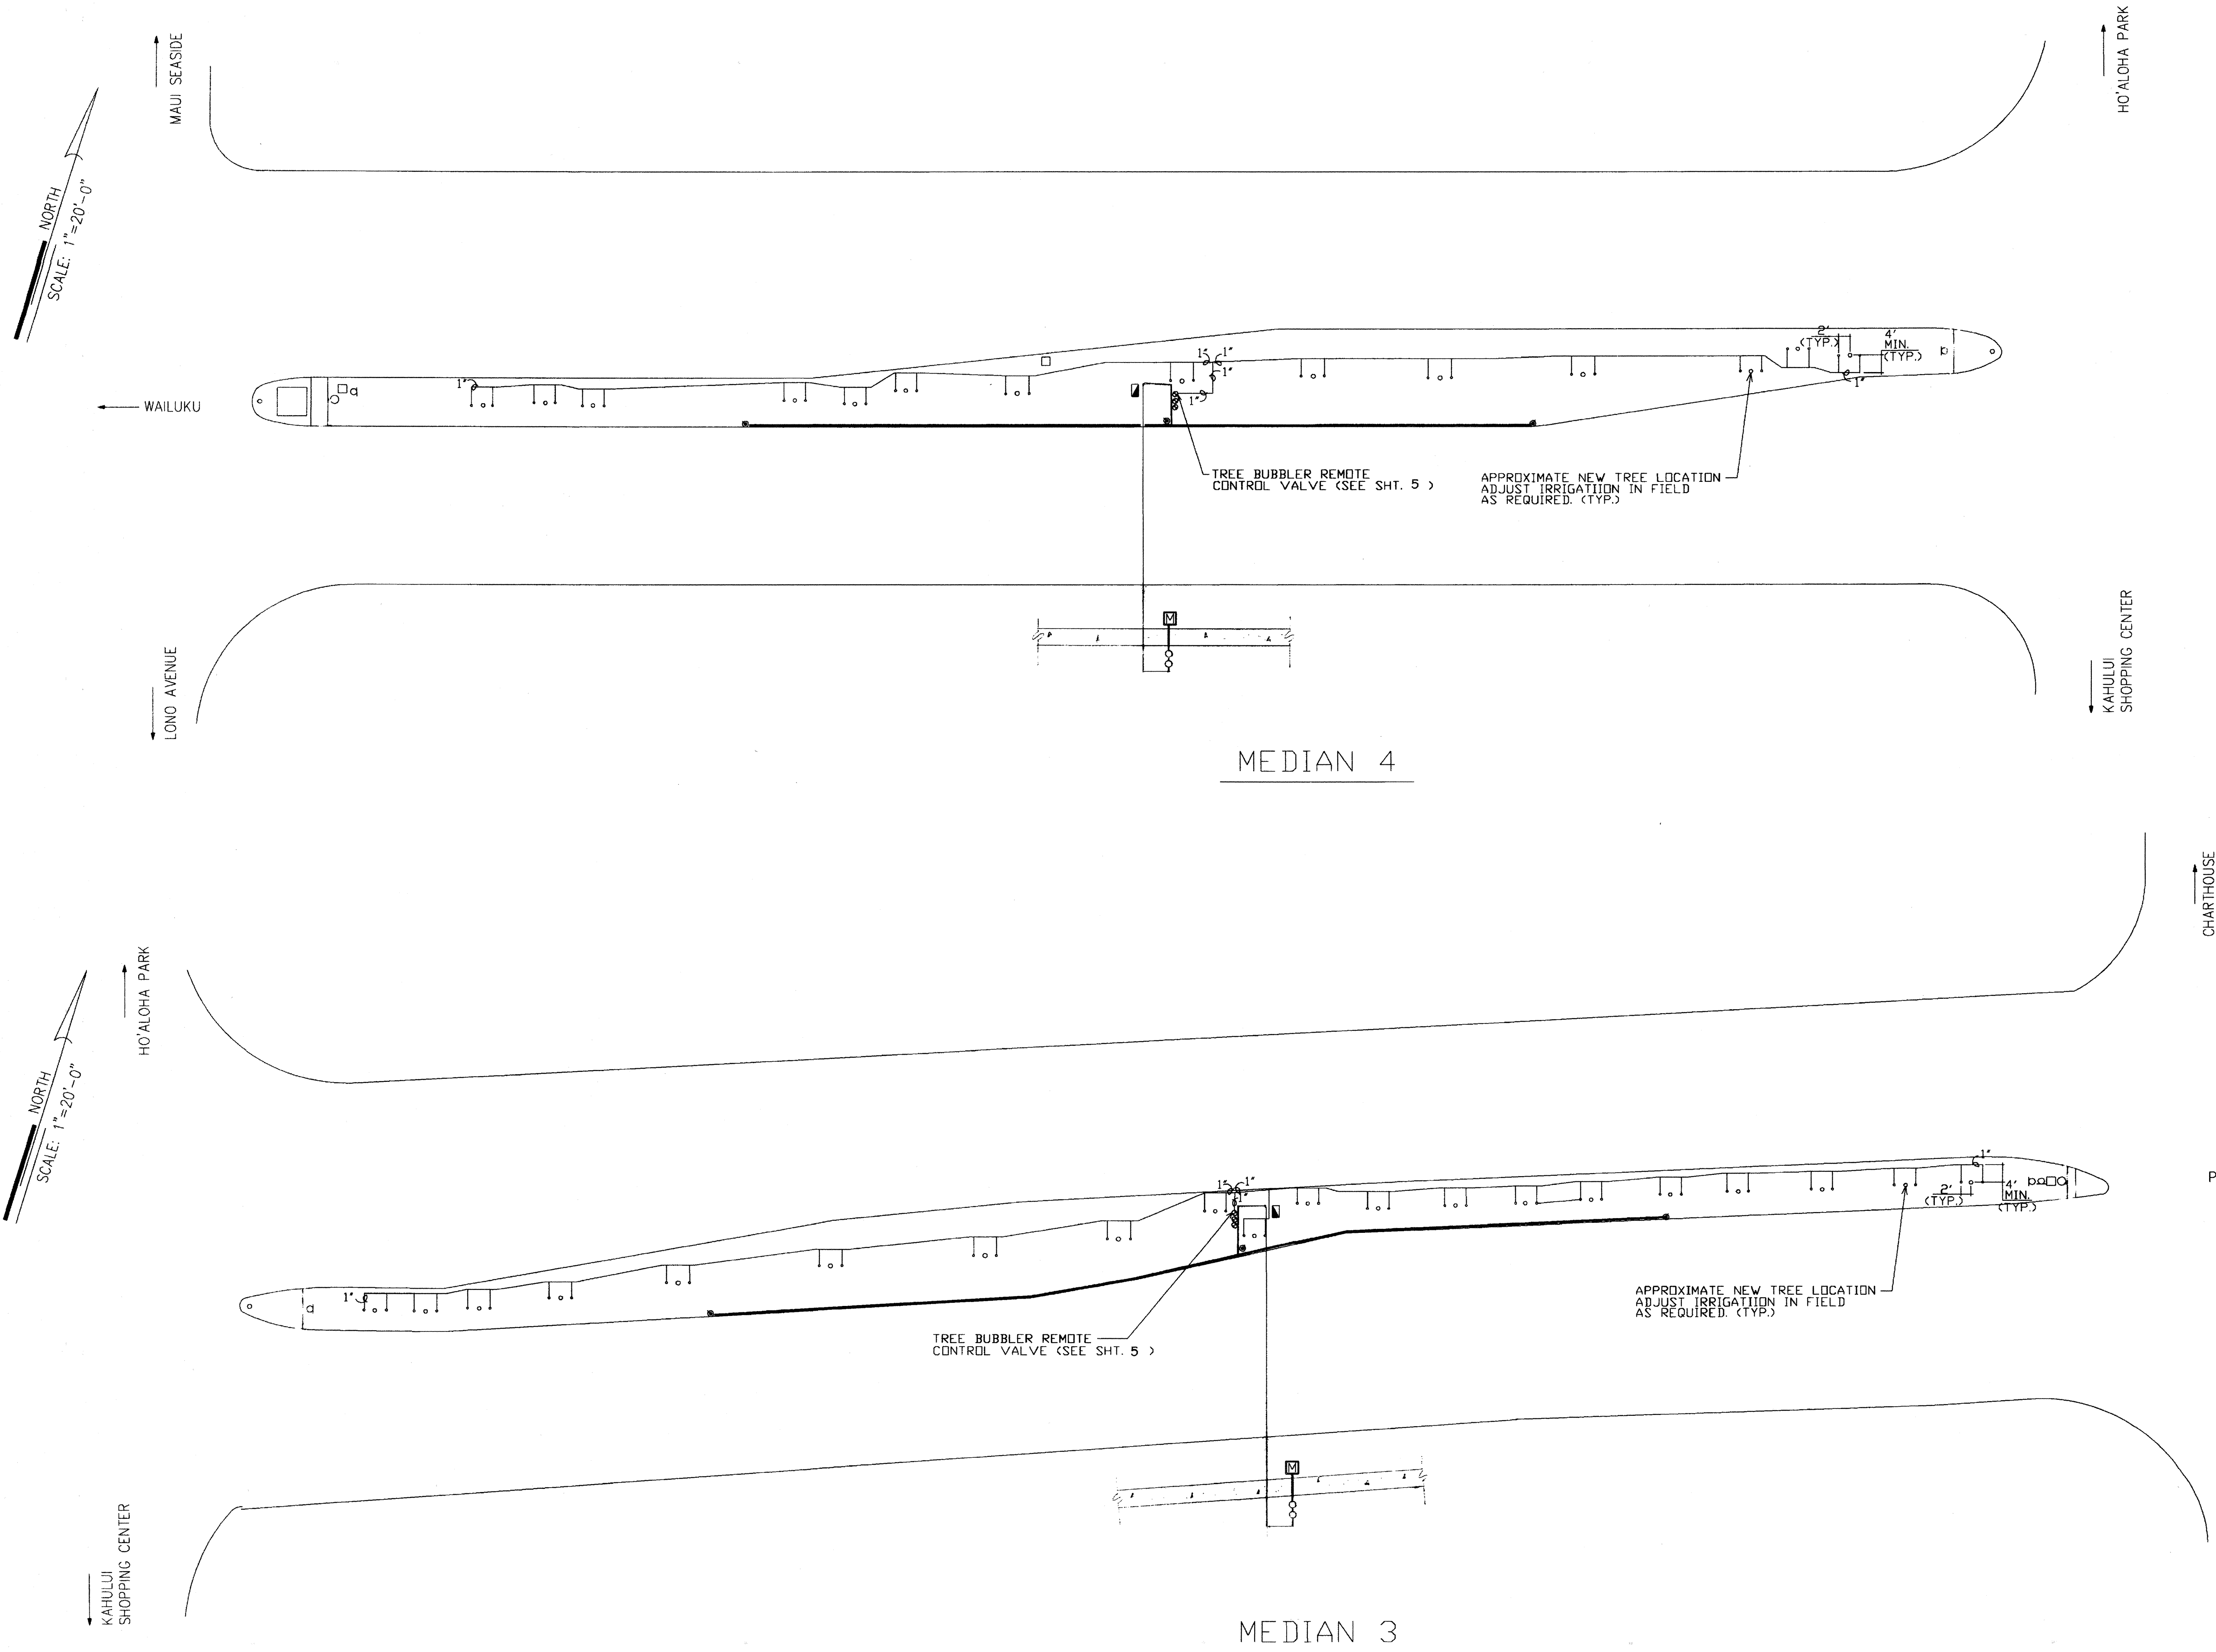

REVISION	DATE	DESCRIPTION	MADE BY	APPROVED


STATE OF HAWAII
DEPARTMENT OF TRANSPORTATION
HIGHWAYS DIVISION

BUBBLER IRRIGATION PLAN 1

KAAHUMANU AVENUE
LANDSCAPE IMPROVEMENTS
PHASE 1 FROM LONO AVENUE TO HANA HIGHWAY
KAHULUI, MAUI, HAWAII




FED. ROAD DIST. NO.	STATE	FED. AID PROJ. NO.	FISCAL YEAR	SHEET NO.	TOTAL SHEETS
HAWAII	HI.	STP- 032-I (7)	2001	9	11

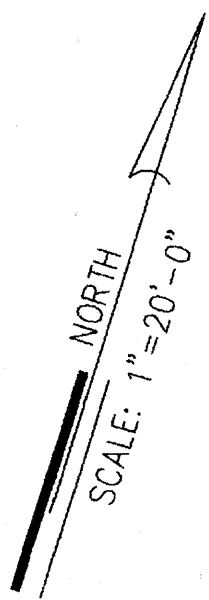

CHARHOUSE

WHARF STREET

WAILUKU

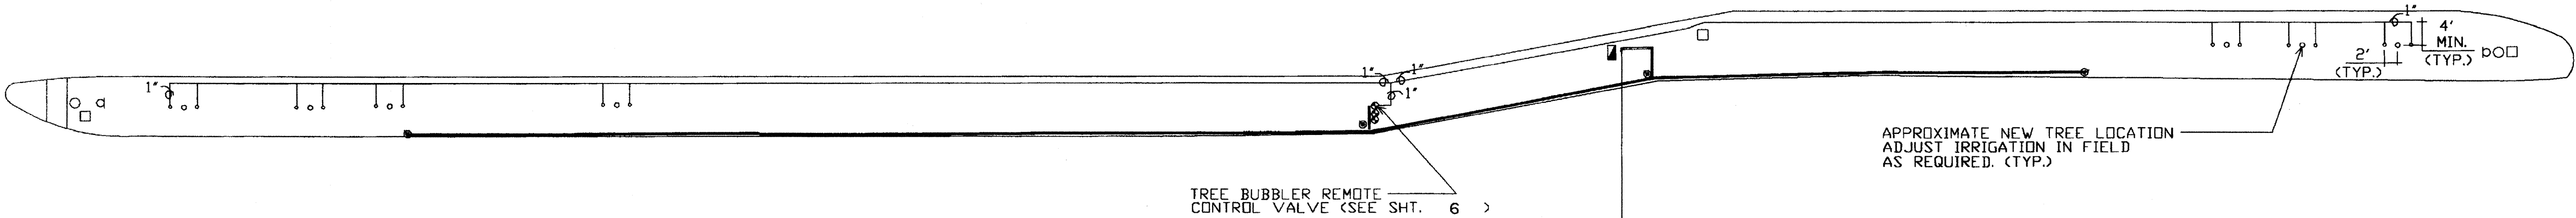



PUUNENE AVENUE

LONGS ENTRANCE

MEDIAN 2

WHARF STREET

KAHULUI RAILROAD BUILDING

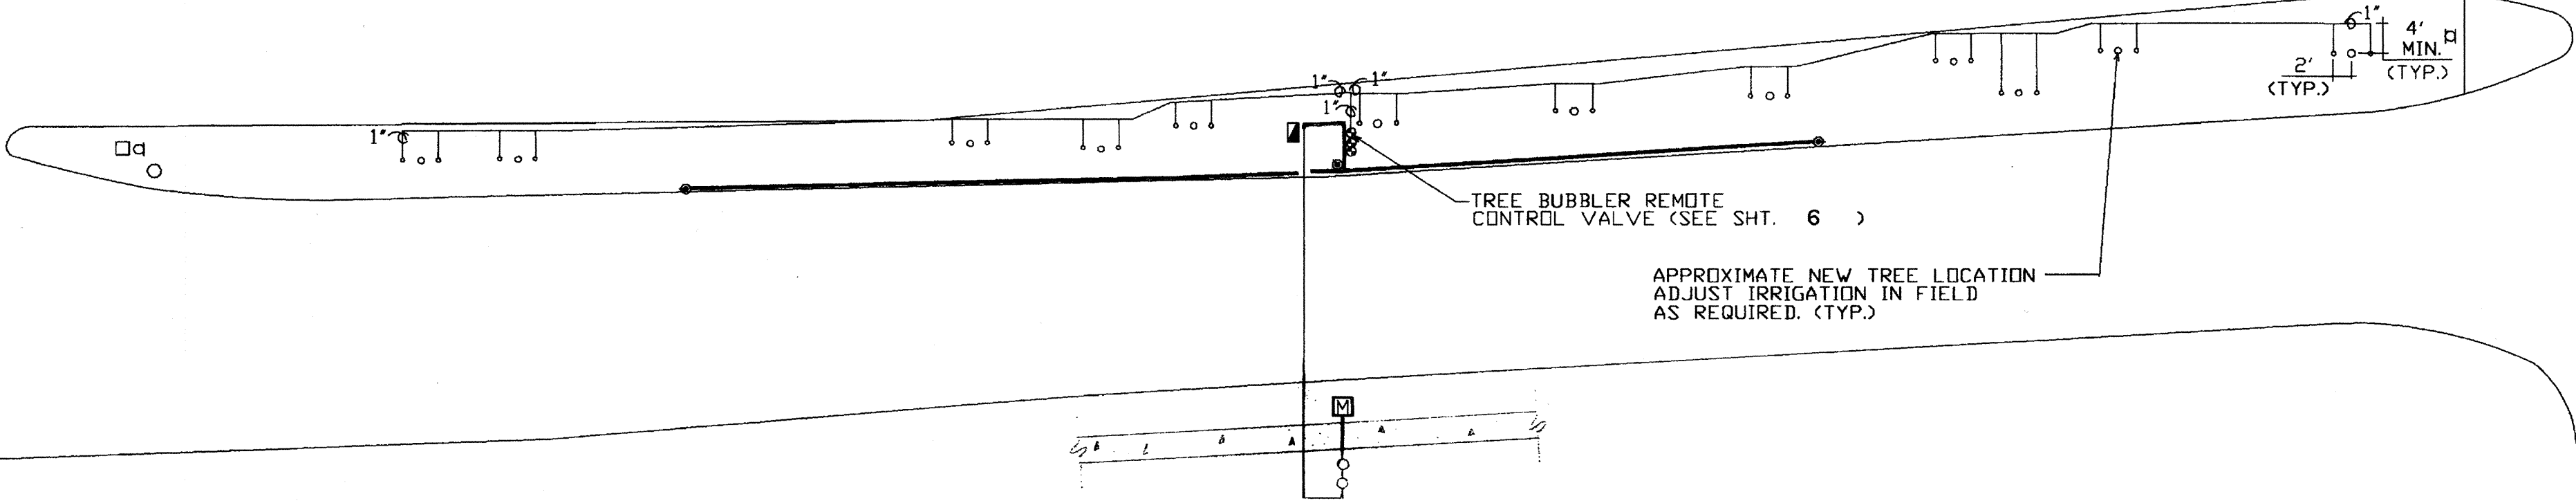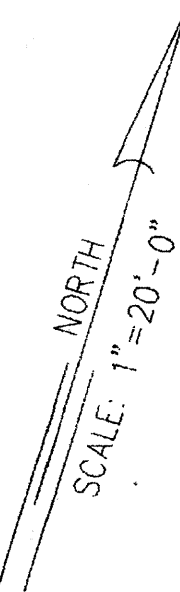


LONGS ENTRANCE

STAR ENTRANCE

MEDIAN 1

REVISION	DATE	DESCRIPTION	MADE BY	APPROVED

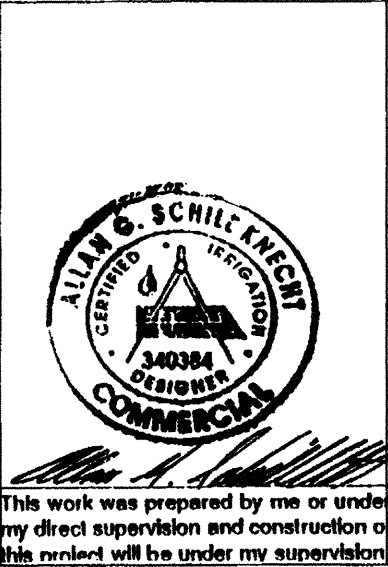

STATE OF HAWAII
DEPARTMENT OF TRANSPORTATION
HIGHWAYS DIVISION

BUBBLER IRRIGATION PLAN 2
KAAHUMANU AVENUE
LANDSCAPE IMPROVEMENTS
PHASE 1 FROM LONO AVENUE TO HANA HIGHWAY
KAHULUI, MAUI, HAWAII