


FED. ROAD DIST. NO.	STATE	PROJ. NO.	FISCAL YEAR	SHEET NO.	TOTAL SHEETS
HAWAII	HAW.	NH-STP-032-1(6)	2000	52	53

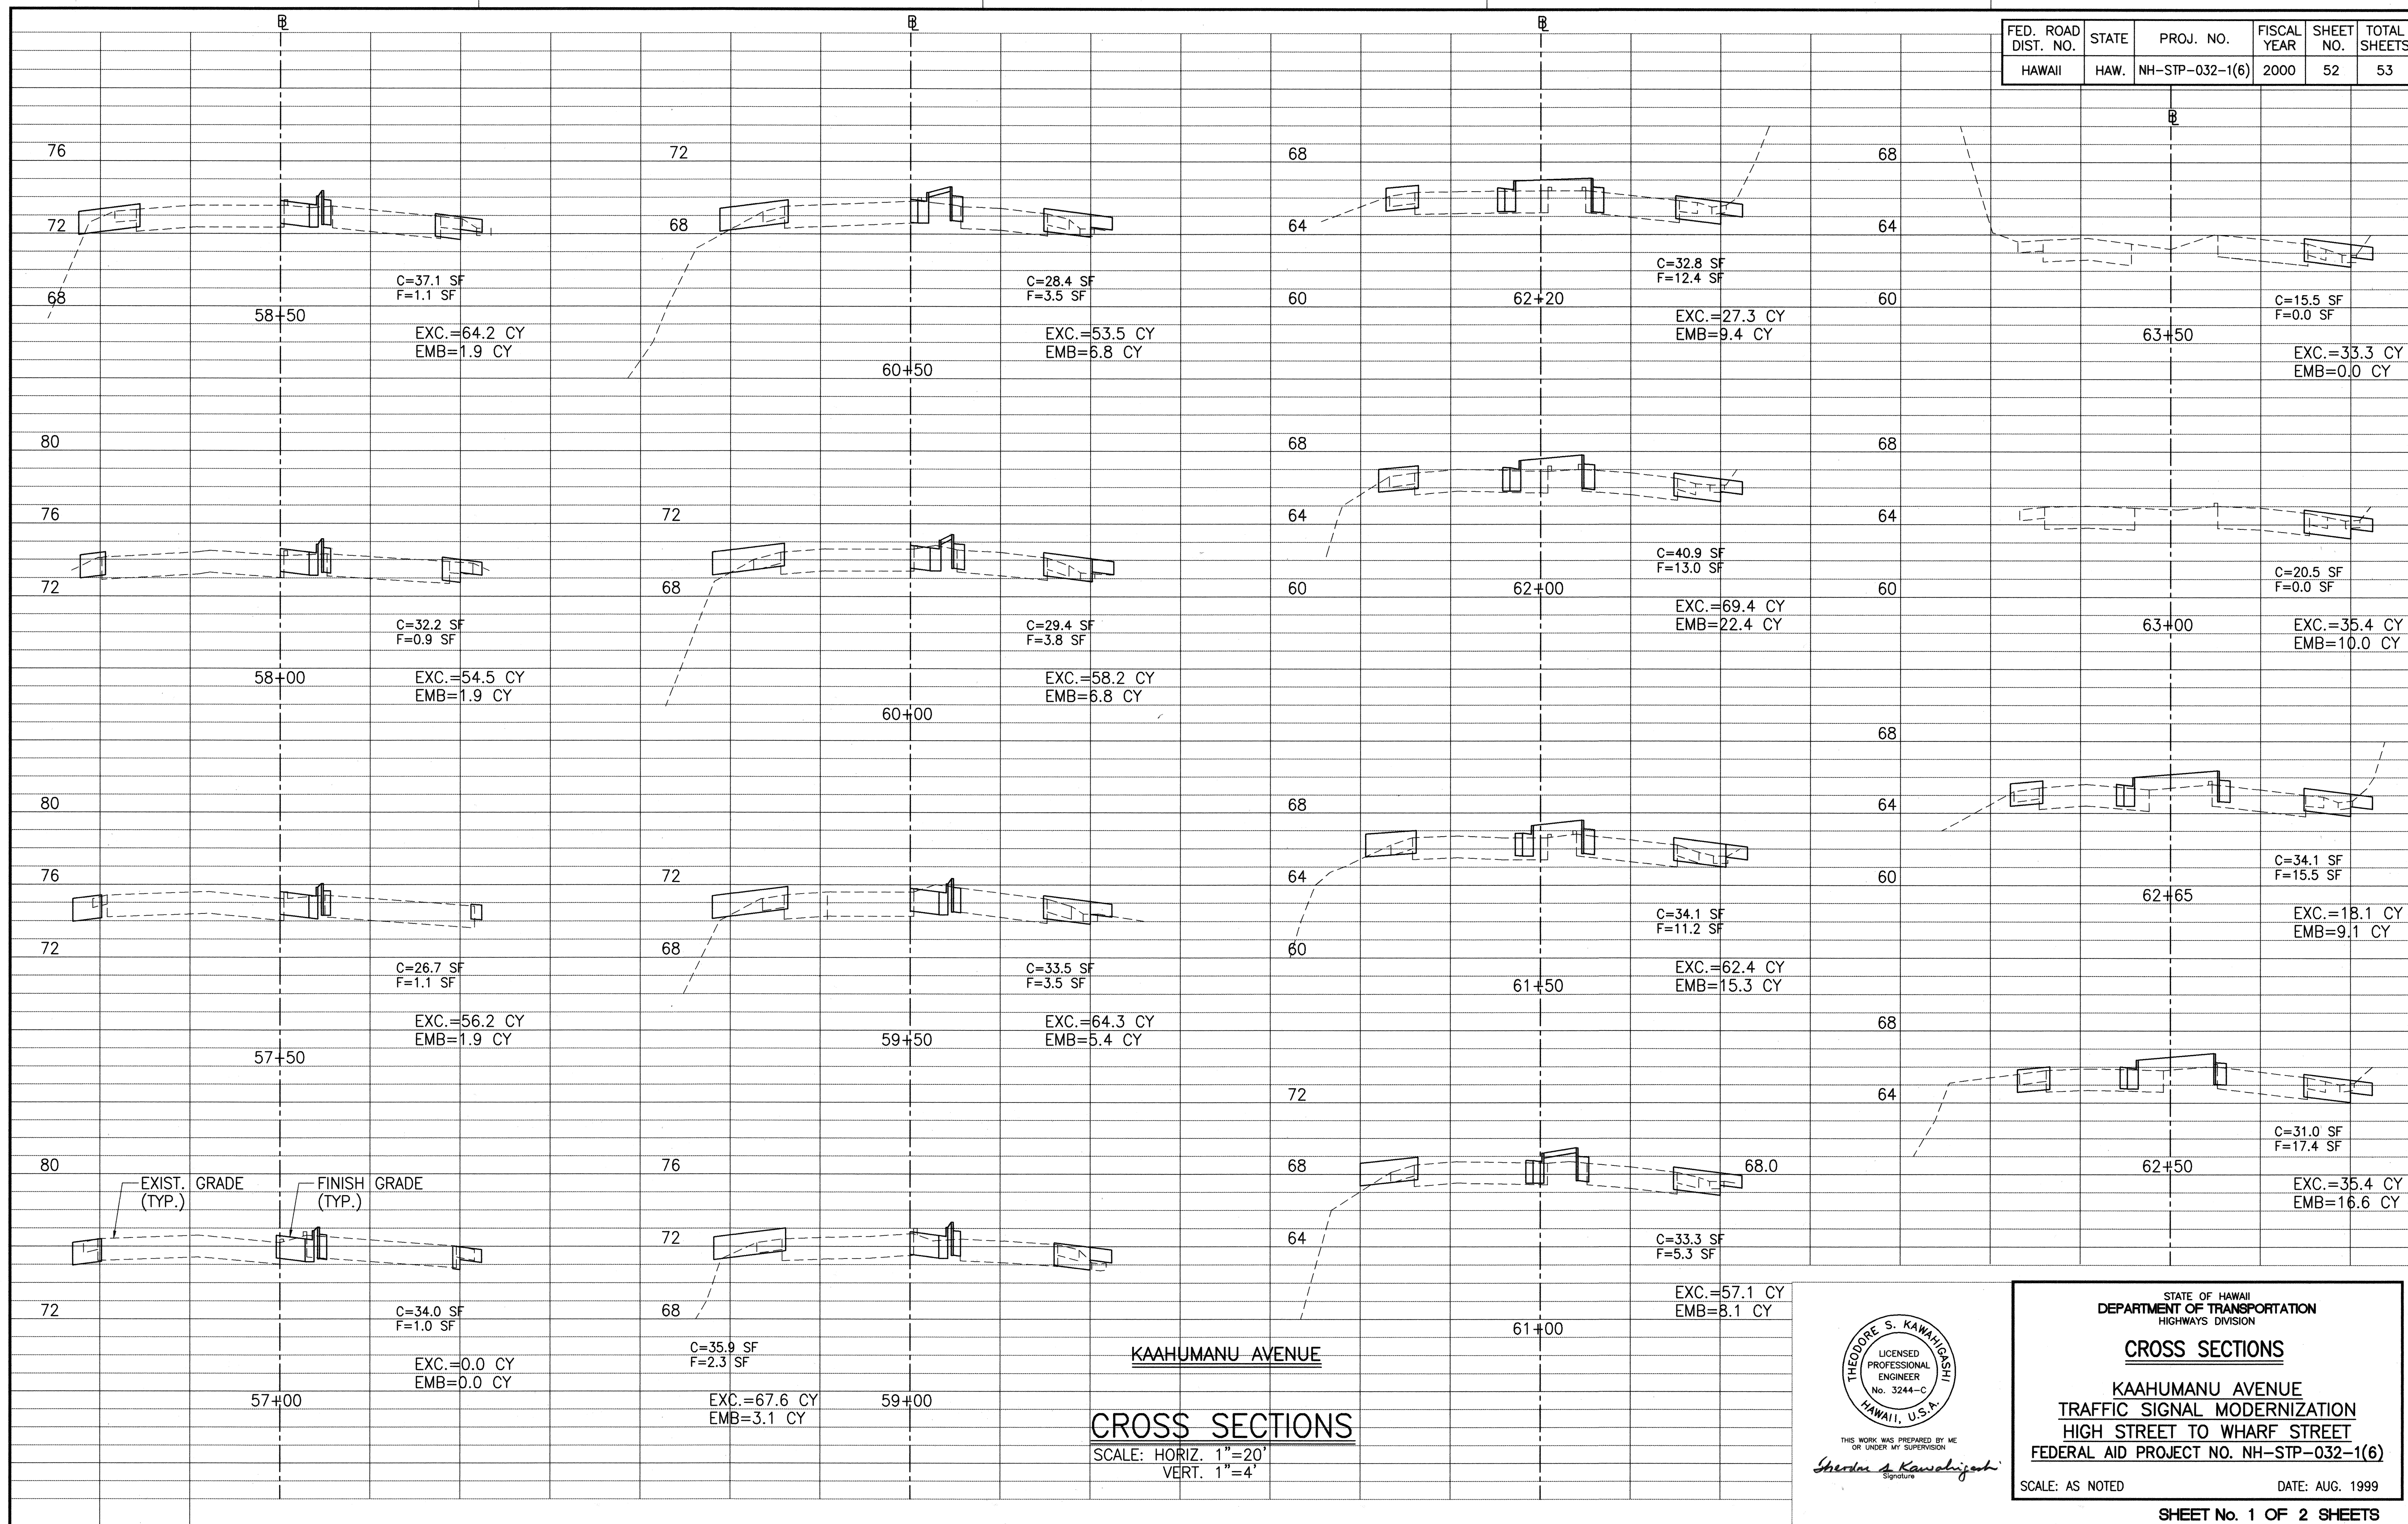

FED. ROAD DIST. NO.	STATE	PROJ. NO.	FISCAL YEAR	SHEET NO.	TOTAL SHEETS
HAWAII	HAW.	NH-STP-032-1(6)	2000	53	53

EARTHWORK-KAAHUMANU AVE.


EXC= 924.8 C.Y.
EMB= 118.7 C.Y.

EARTHWORK- MAHALANI STREET

EXC= 444.7 C.Y.
EMB= 45.4 C.Y.

CROSS SECTIONS

SCALE: HORIZ. 1"=20'
VERT. 1"=4'

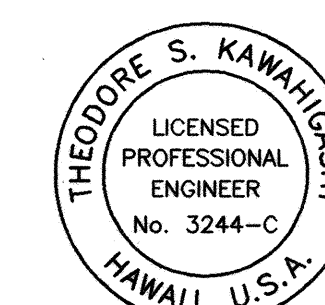

THIS WORK WAS PREPARED BY ME
OR UNDER MY SUPERVISION
Theodore S. Kawahigashi
Signature

STATE OF HAWAII
DEPARTMENT OF TRANSPORTATION
HIGHWAYS DIVISION

CROSS SECTIONS

KAAHUMANU AVENUE
TRAFFIC SIGNAL MODERNIZATION
HIGH STREET TO WHARF STREET
FEDERAL AID PROJECT NO. NH-STP-032-1(6)

SCALE: AS NOTED

DATE: AUG. 1999

SHEET No. 2 OF 2 SHEETS