



FED. ROAD DIST. NO.	STATE	FED. AID PROJ. NO.	FISCAL YEAR	SHEET NO.	TOTAL SHEETS
HAWAII	HAW.	NH-STP-032-1(6)	2000	9	53

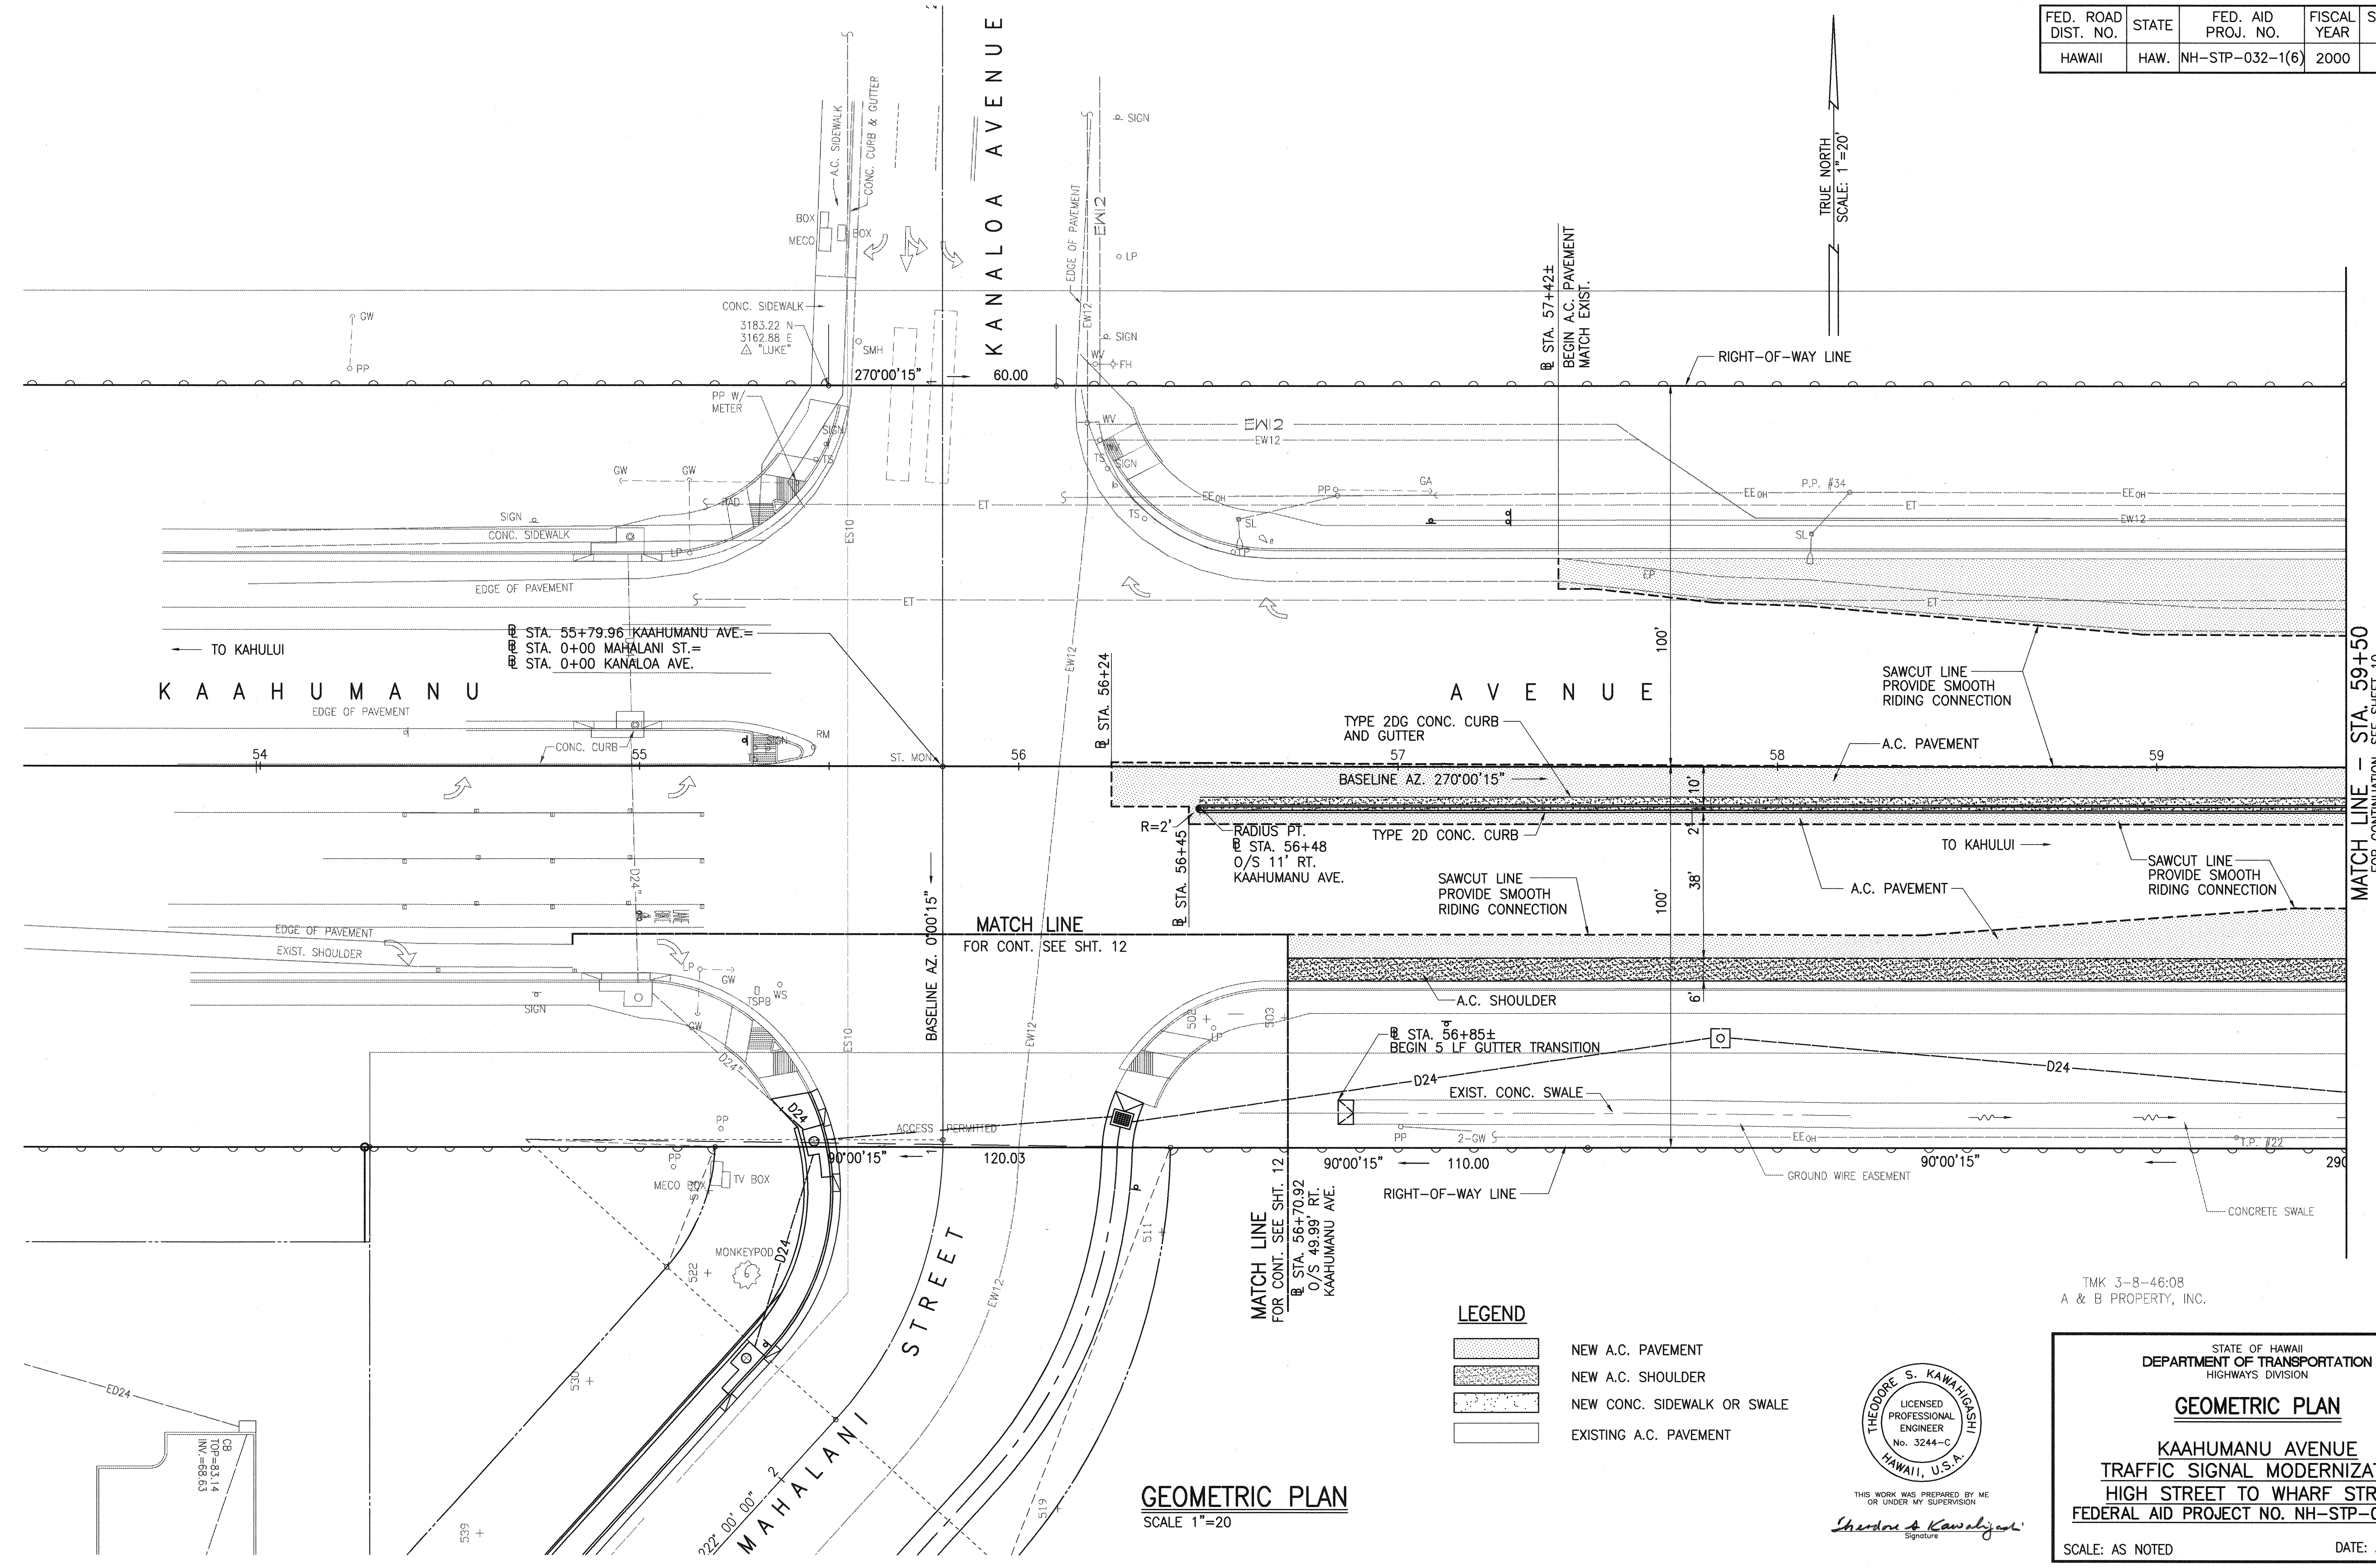

MATCH LINE - STA. 59+50
FOR CONTINUATION, SEE SHEET 10

LEGEND

- NEW A.C. PAVEMENT
- NEW A.C. SHOULDER
- NEW CONC. SIDEWALK OR SWALE
- EXISTING A.C. PAVEMENT

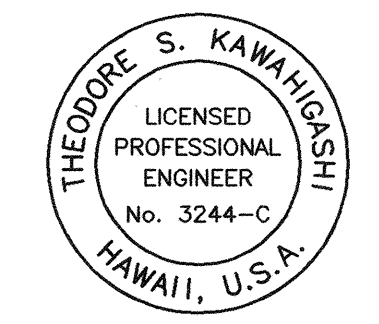

THIS WORK WAS PREPARED BY ME OR UNDER MY SUPERVISION
Theodore S. Kawahigashi
Signature

TMK 3-8-46:08
A & B PROPERTY, INC.

STATE OF HAWAII
DEPARTMENT OF TRANSPORTATION
HIGHWAYS DIVISION

GEOMETRIC PLAN


KAAHALAMANU AVENUE
TRAFFIC SIGNAL MODERNIZATION
HIGH STREET TO WHARF STREET
FEDERAL AID PROJECT NO. NH-STP-032-1(6)

SCALE: AS NOTED DATE: AUG. 1999


FED. ROAD DIST. NO.	STATE	FED. AID PROJ. NO.	FISCAL YEAR	SHEET NO.	TOTAL SHEETS
HAWAII	HAW.	NH-STP-032-1(6)	2000	10	53

TMK 3-8-7:01
COUNTY OF MAUI

TRUE NORTH
SCALE: 1"=20'

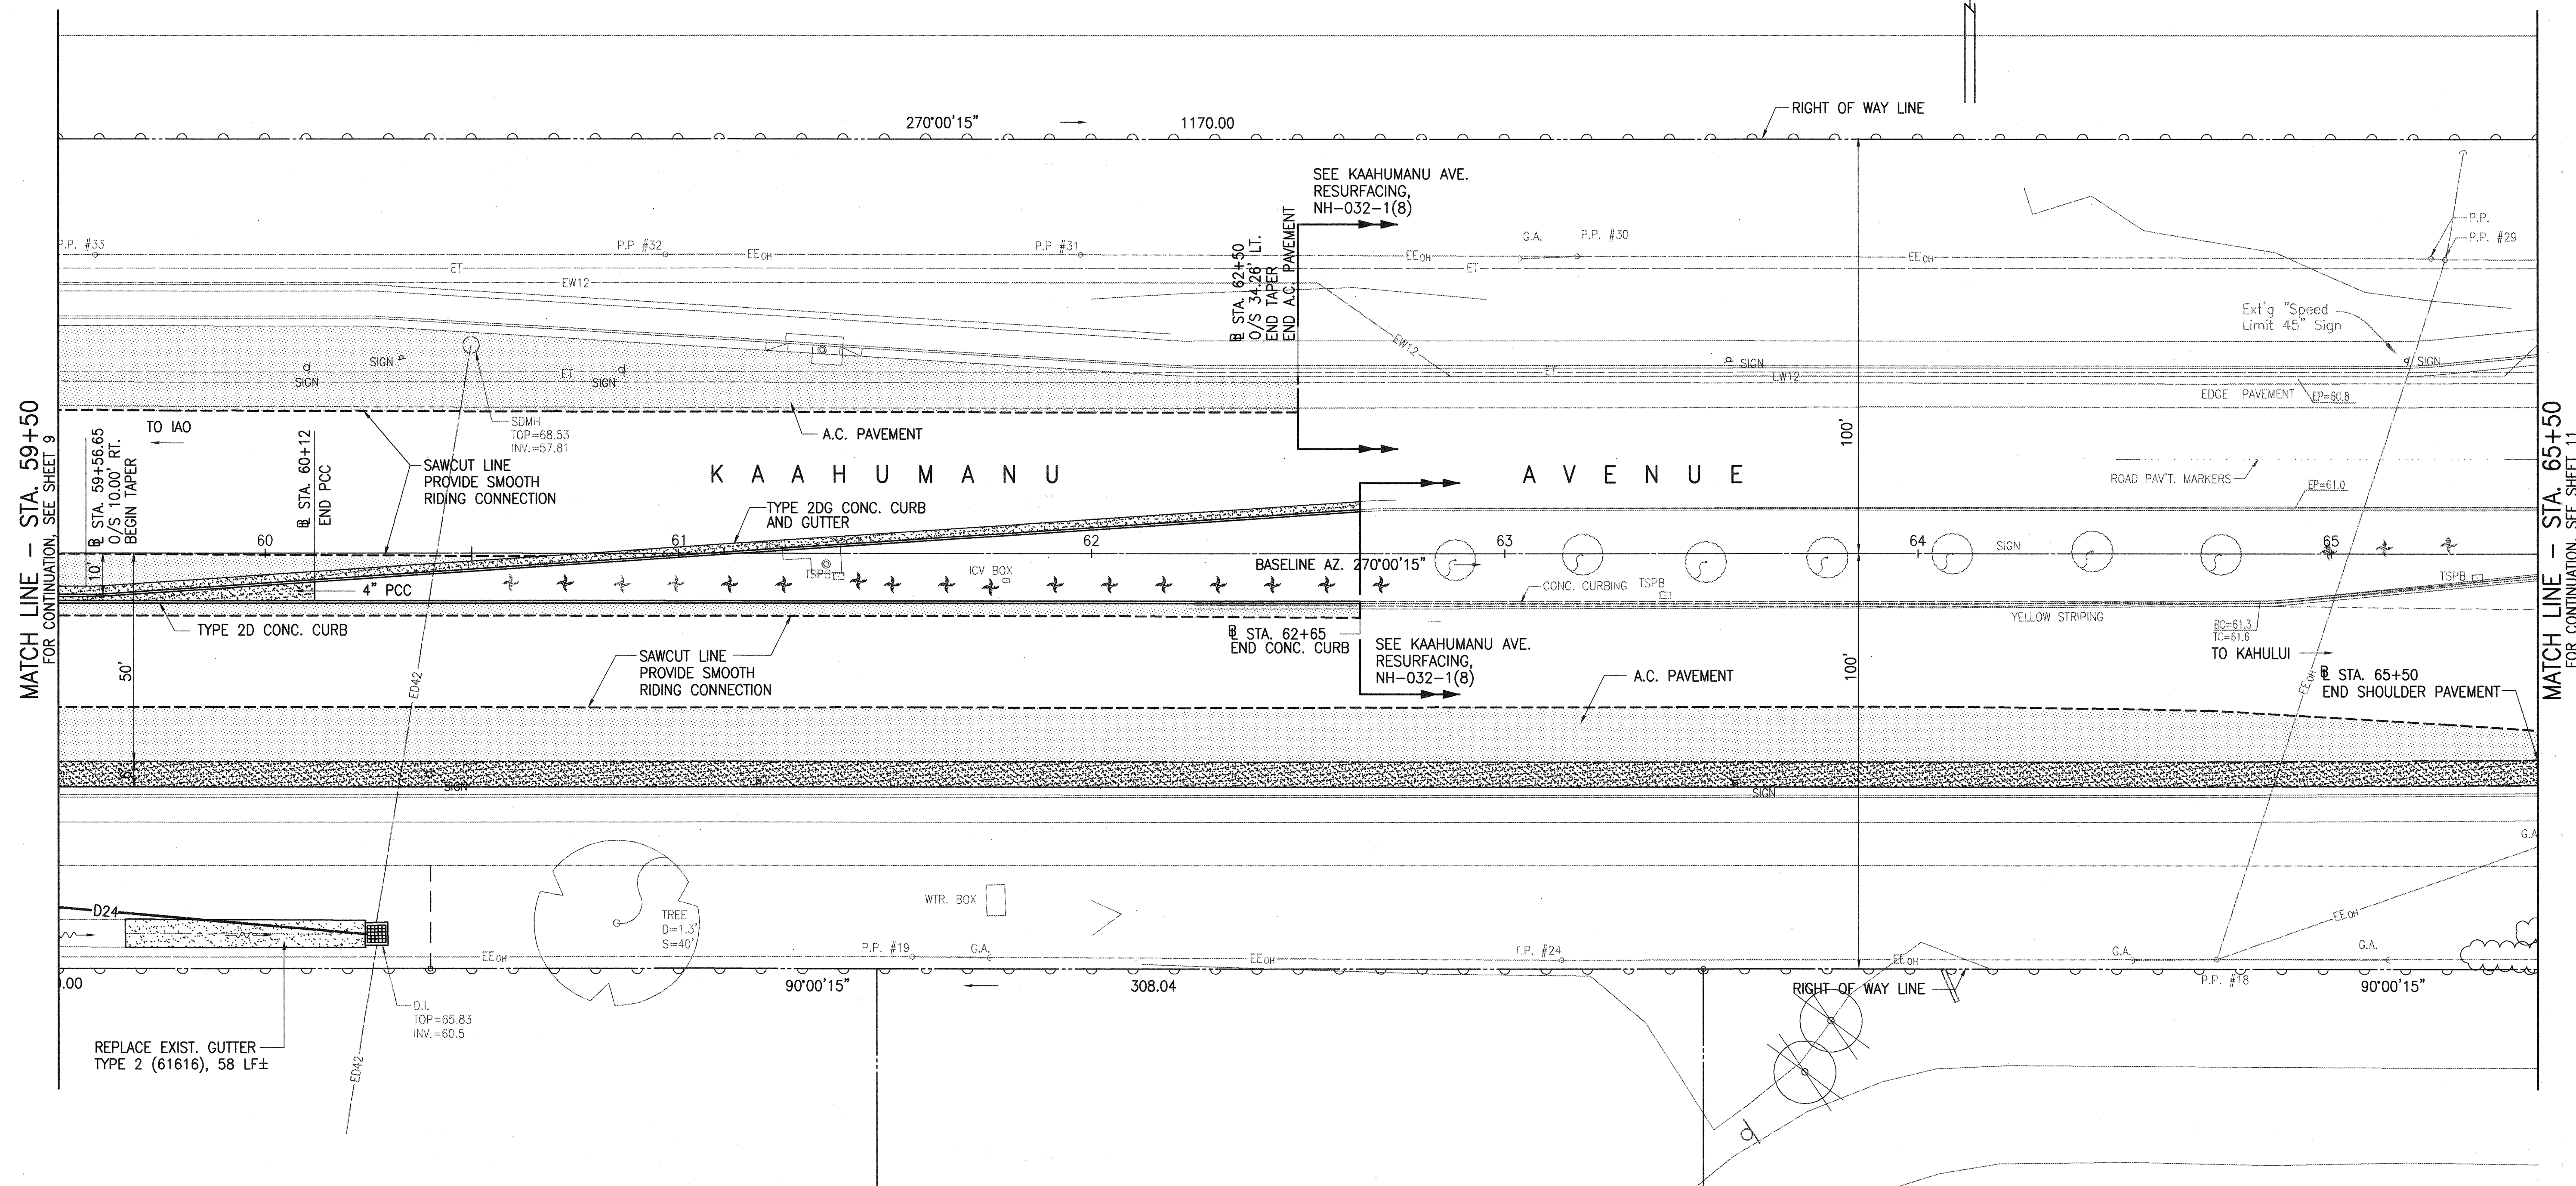

GEOMETRIC PLAN
SCALE: 1"=20'

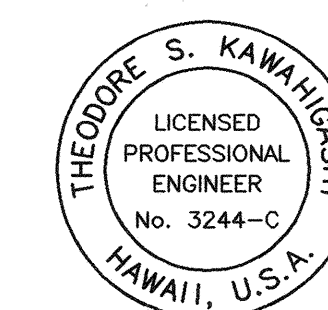

THIS WORK WAS PREPARED BY ME
OR UNDER MY SUPERVISION
Theodore S. Kawahiga
Signature

STATE OF HAWAII
DEPARTMENT OF TRANSPORTATION
HIGHWAYS DIVISION

GEOMETRIC PLAN



KAAHUMANU AVENUE
TRAFFIC SIGNAL MODERNIZATION
HIGH STREET TO WHARF STREET
FEDERAL AID PROJECT NO. NH-STP-032-1(6)

SCALE: AS NOTED DATE: AUG. 1999

SHEET No. 2 OF 4 SHEETS

FED. ROAD DIST. NO.	STATE	FED. AID PROJ. NO.	FISCAL YEAR	SHEET NO.	TOTAL SHEETS
HAWAII	HAW.	NH-STP-032-1(6)	2000	11	53

MATCH LINE - STA. 65+50
FOR CONTINUATION, SEE SHEET 10

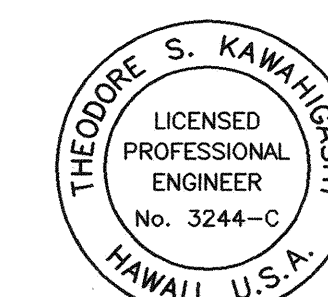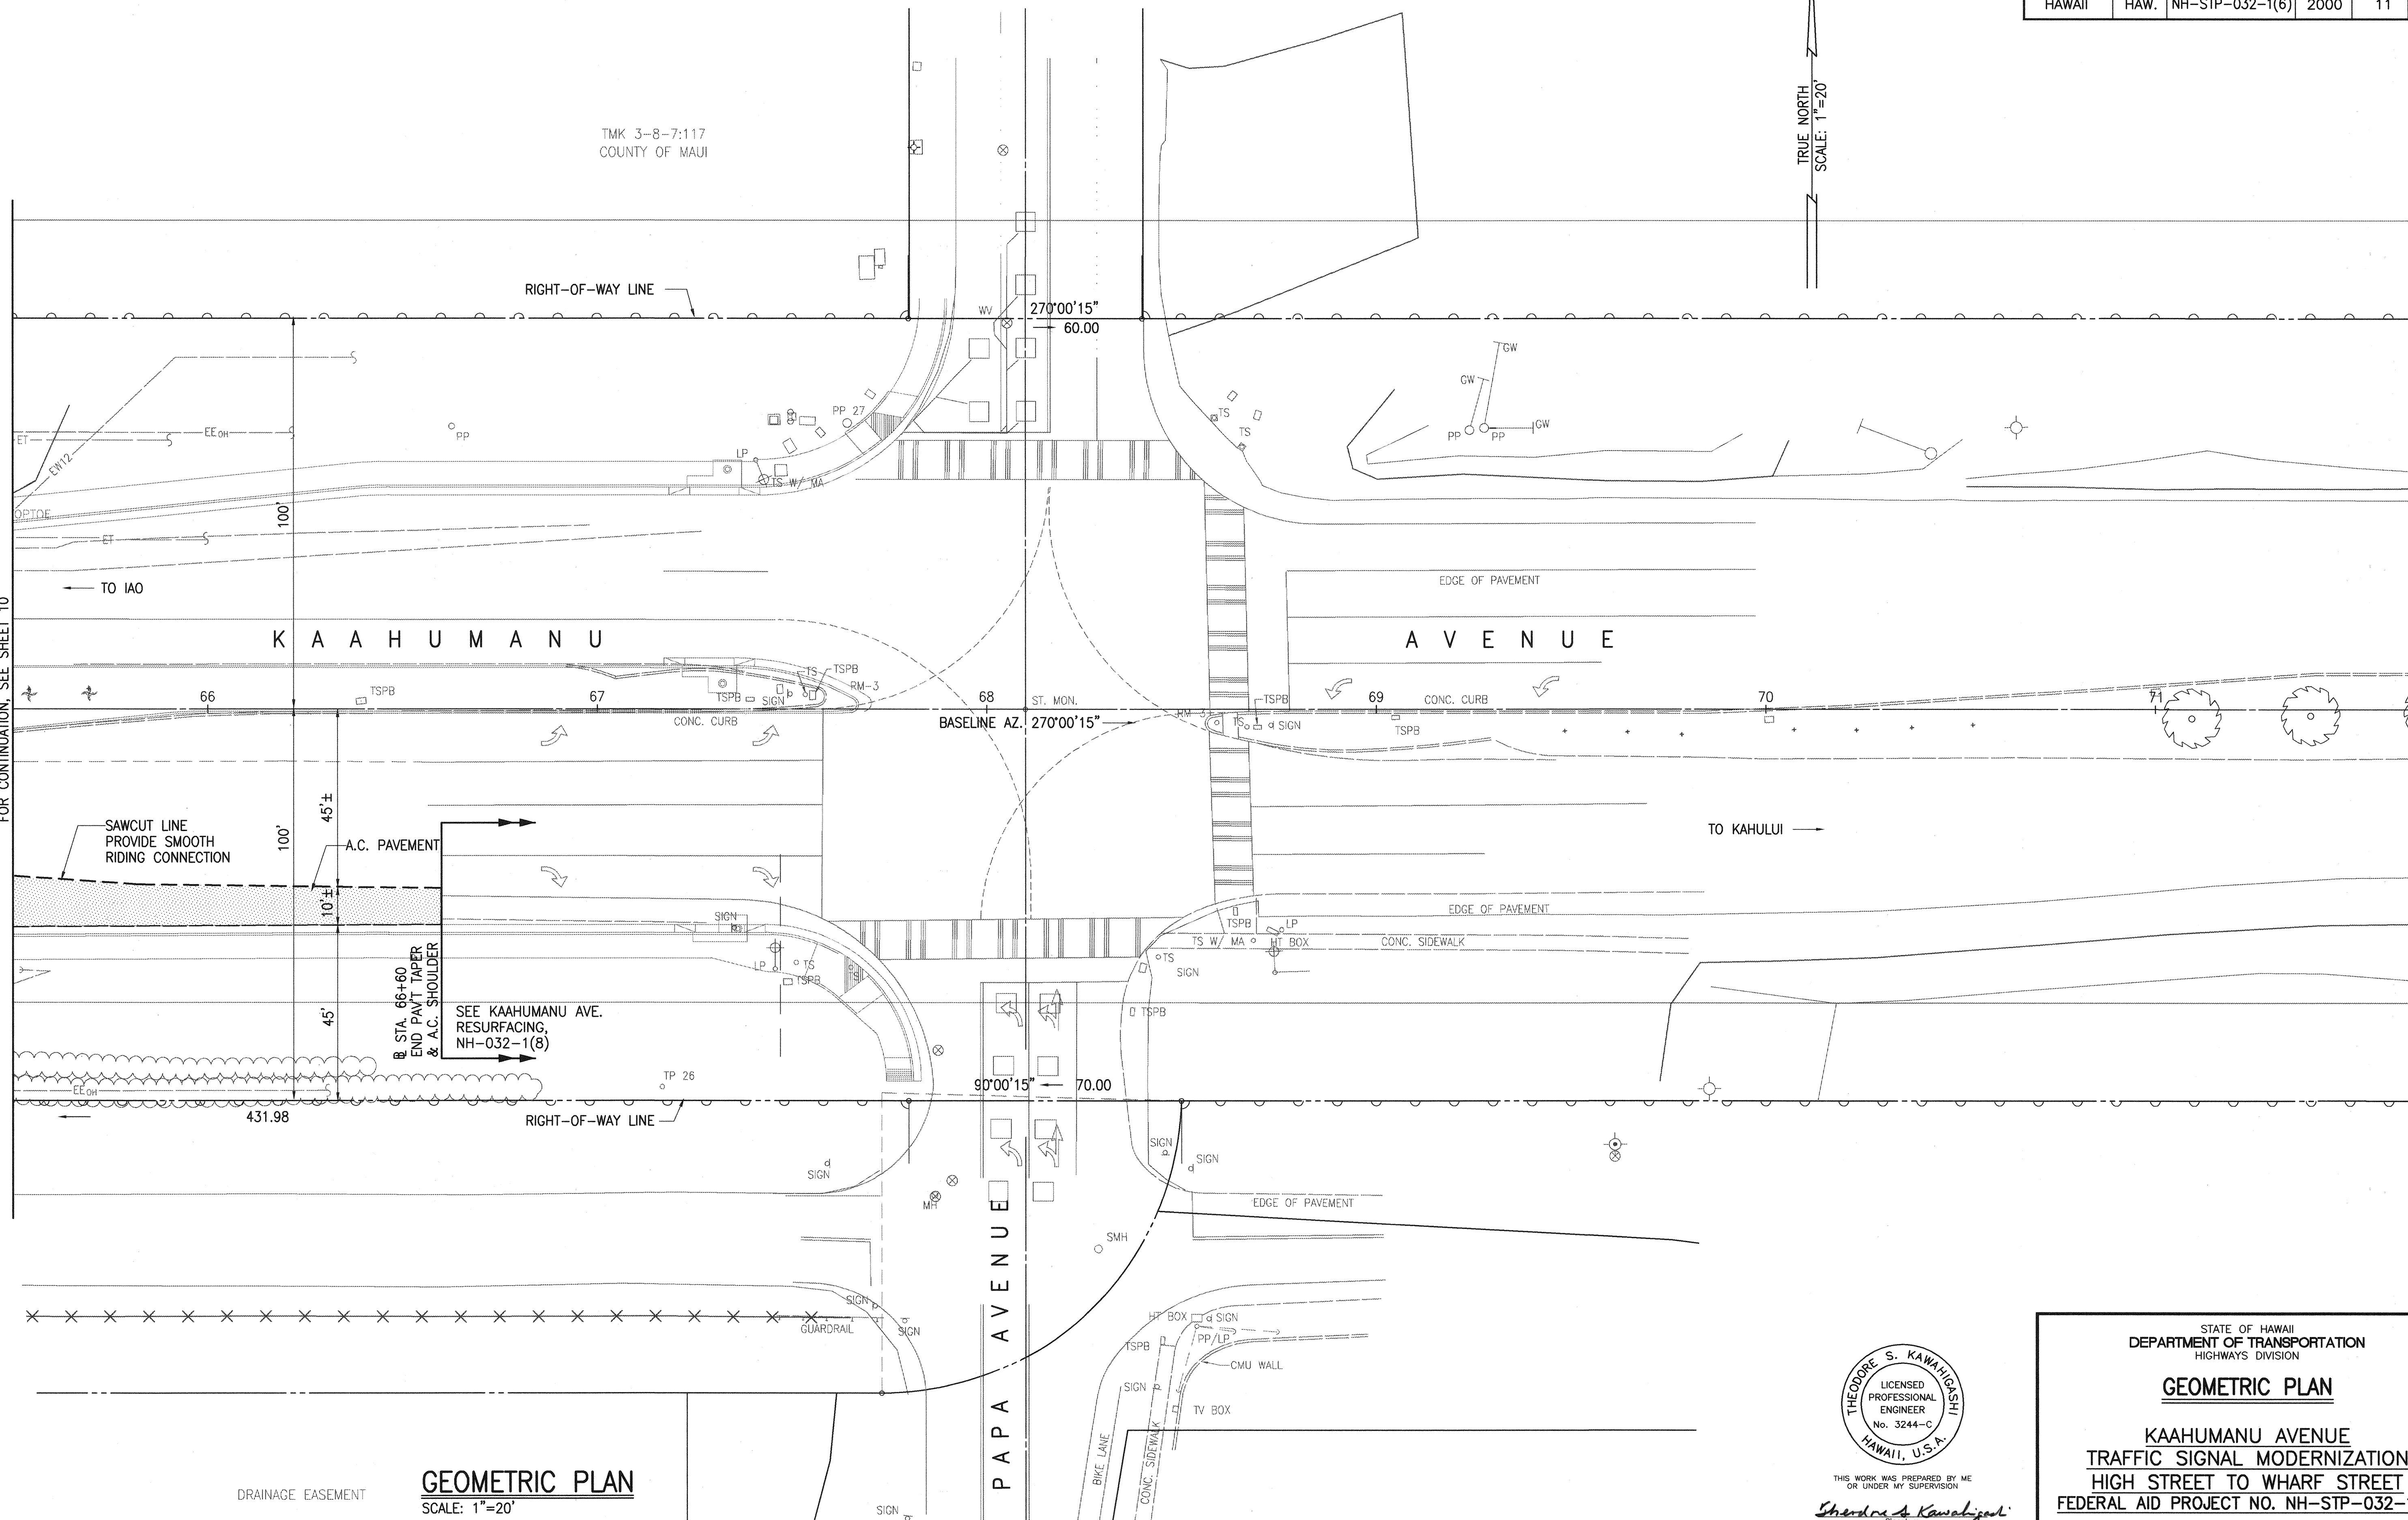

THIS WORK WAS PREPARED BY ME
OR UNDER MY SUPERVISION
Theodore S. Kawahigashi
Signature

STATE OF HAWAII
DEPARTMENT OF TRANSPORTATION
HIGHWAYS DIVISION

GEOMETRIC PLAN

KAAHUMANU AVENUE
TRAFFIC SIGNAL MODERNIZATION
HIGH STREET TO WHARF STREET
FEDERAL AID PROJECT NO. NH-STP-032-1(6)

SCALE: AS NOTED DATE: AUG. 1999

SHEET No. 3 OF 4 SHEETS

FED. ROAD DIST. NO.	STATE	FED. AID PROJ. NO.	FISCAL YEAR	SHEET NO.	TOTAL SHEETS
HAWAII	HAW.	NH-STP-032-1(6)	2000	12	53

CURVE DATA						
	Δ	$\Delta/2$	R	T	Ch	Lc
K-1	72°49'59"	36°24'59.5"	50.00'	36.89'	59.37'	63.56'
K-2	1°29'46"	0°44'53"	126.00'	1.65'	3.29'	3.29'
K-3	88°43'41"	44°21'50.5"	51.00'	49.88'	71.32'	78.98'
M-1	42°00'00"	21°00'00"	109.98'	42.22'	78.83'	80.62'
M-2	19°03'05"	9°31'32.5"	720.25'	120.86'	238.39'	239.49'
M-3	57°41'29"	28°50'44.5"	67.00'	36.90'	64.65'	67.46'
M-4	4°53'16"	2°26'38"	710.25'	30.31'	60.57'	60.59'
M-5	14°09'49"	7°04'54.5"	391.26'	48.61'	96.47'	96.72'
M-6	70°34'09"	35°17'04.5"	30.00'	21.23'	34.66'	36.95'
M-7	65°35'07"	32°47'33.5"	30.00'	19.33'	32.50'	34.34'
M-8	40°45'16"	20°22'38"	125.00'	46.43'	87.05'	88.91'

