
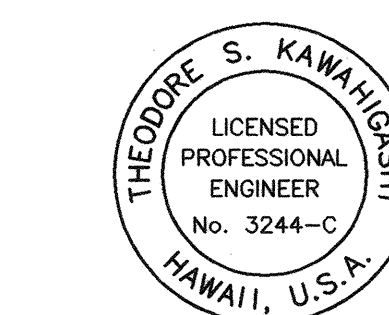
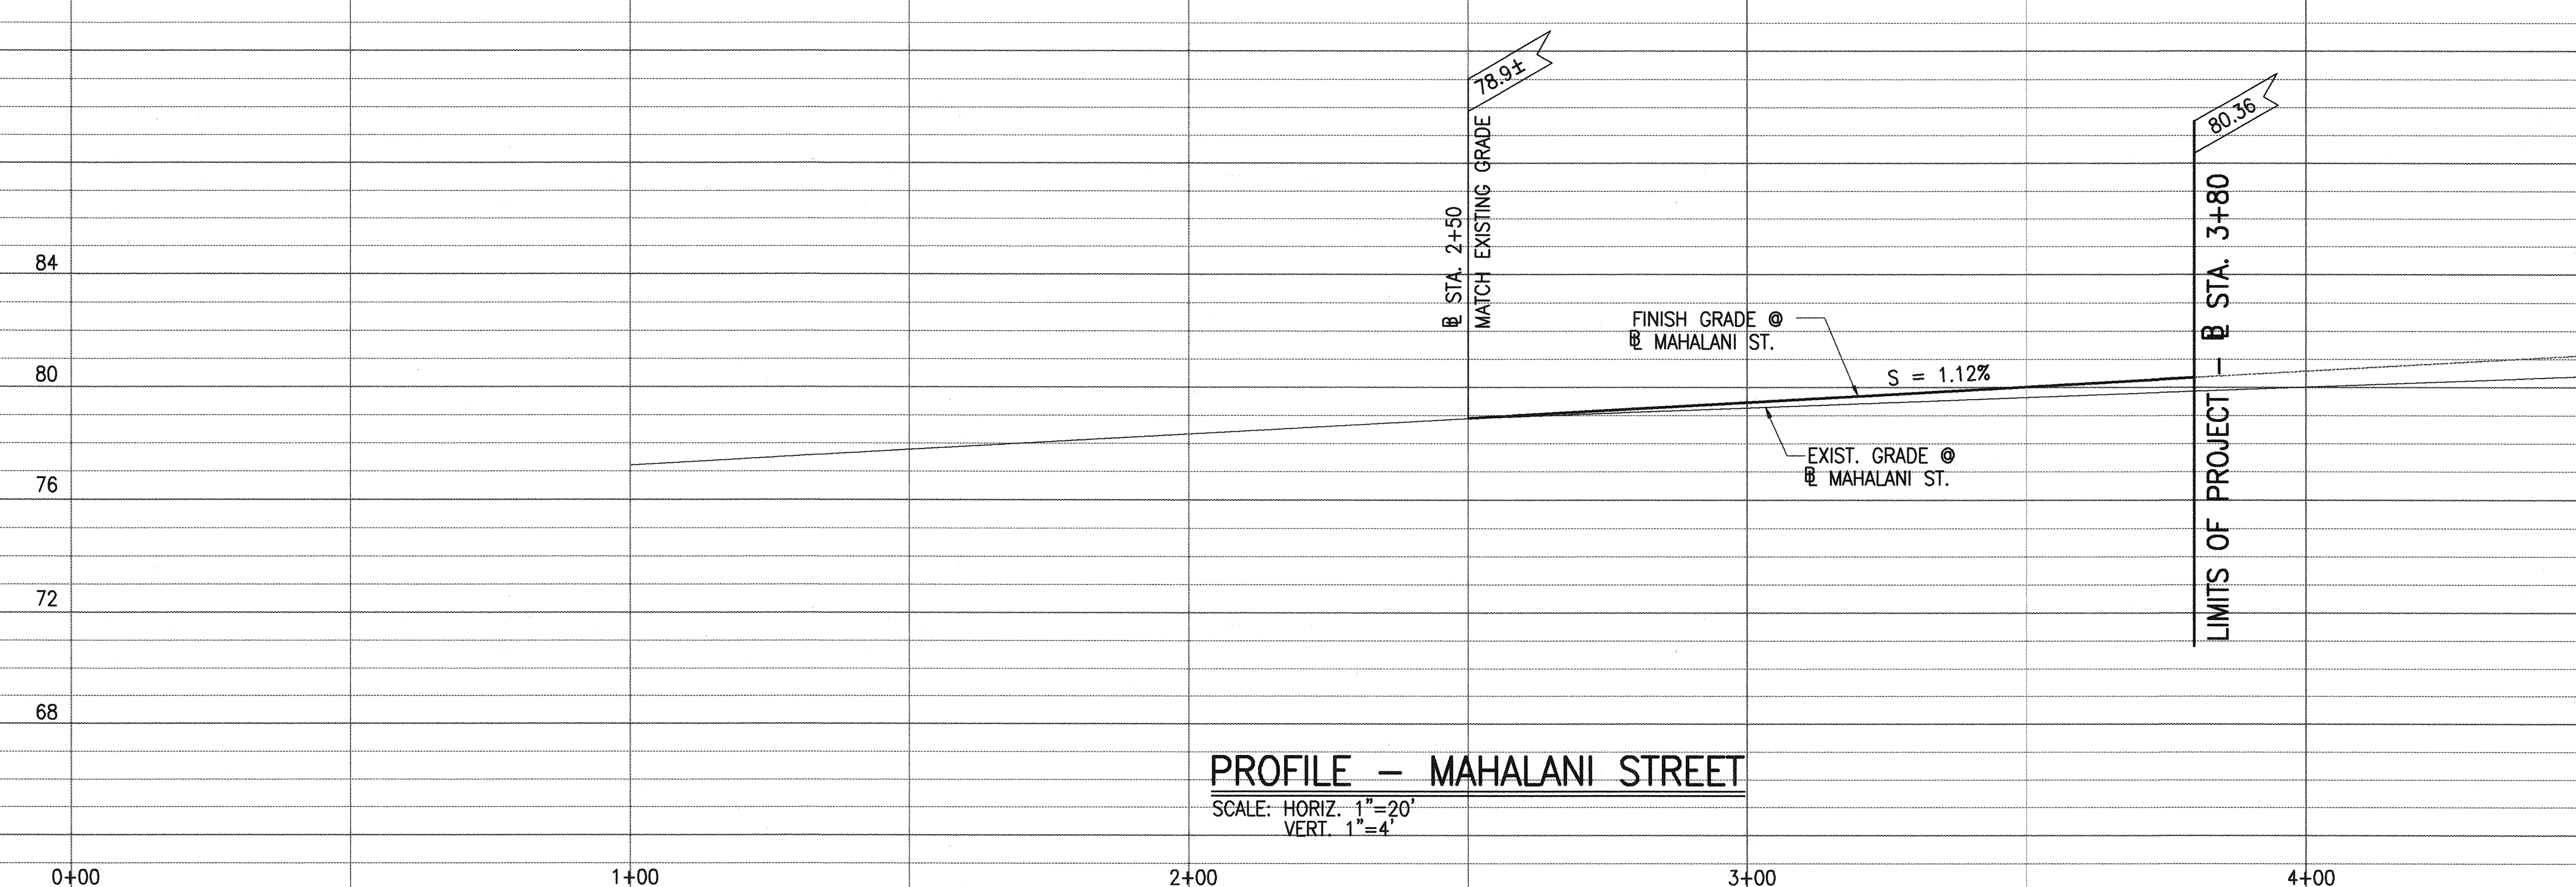


| FED. ROAD DIST. NO. | STATE | FED. AID PROJ. NO. | FISCAL YEAR | SHEET NO. | TOTAL SHEETS |
|---------------------|-------|--------------------|-------------|-----------|--------------|
| HAWAII              | HAW.  | NH-STP-032-1(6)    | 2000        | 20        | 53           |

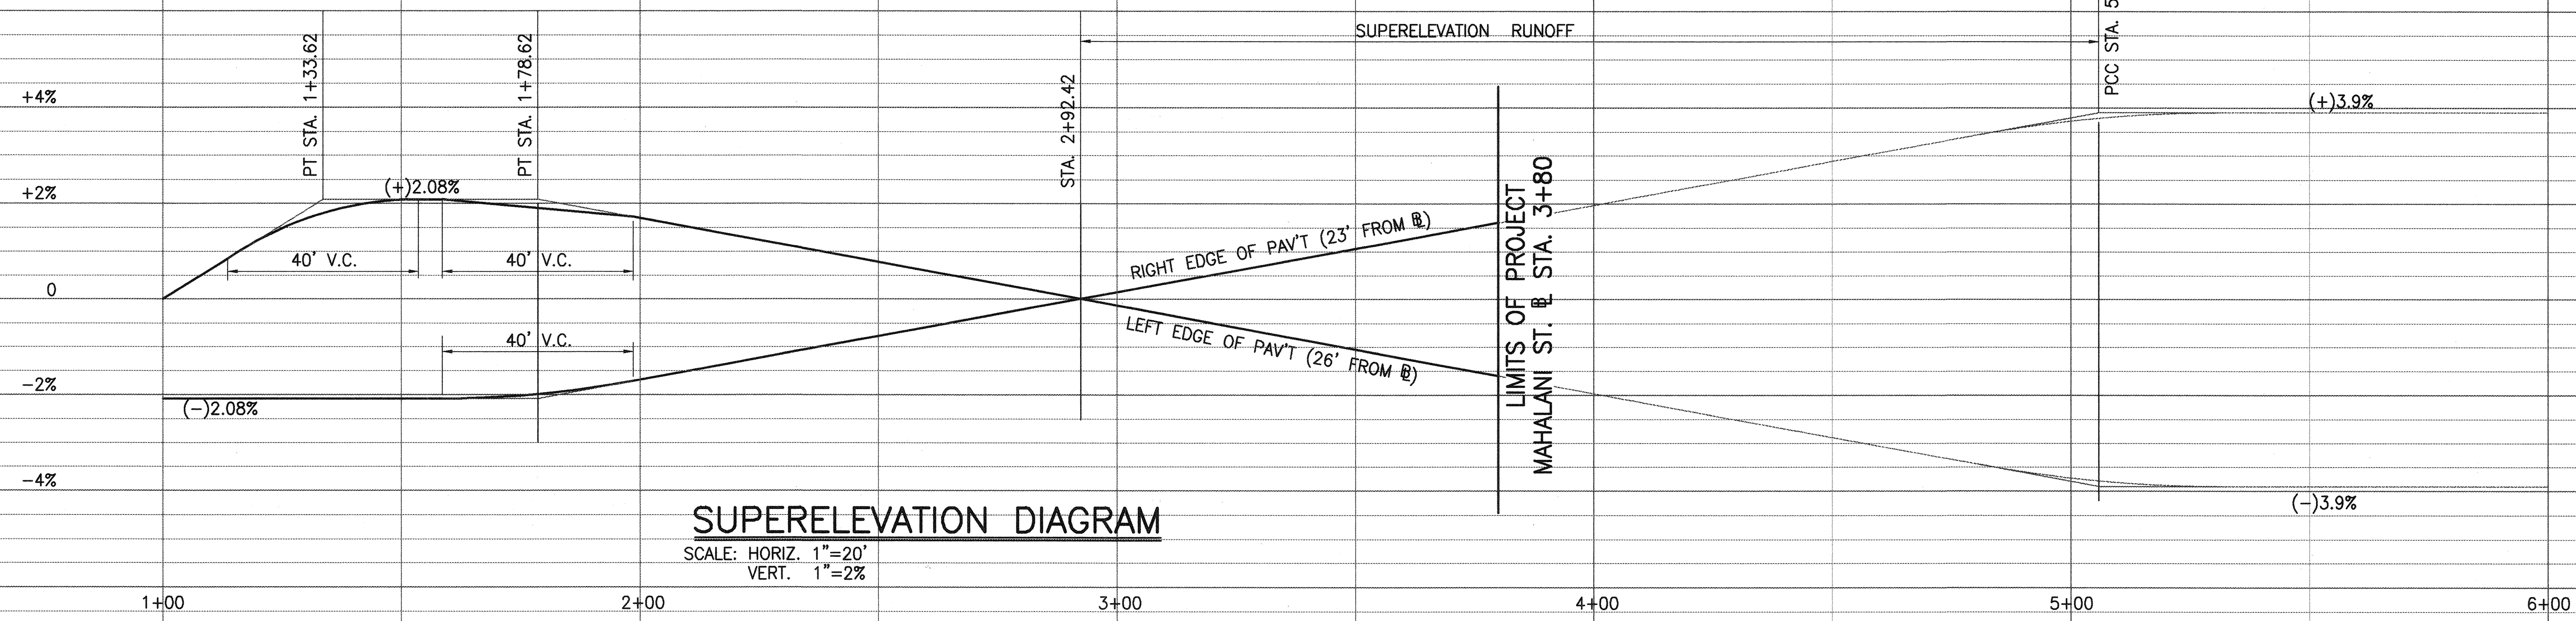

THIS WORK WAS PREPARED BY ME  
 OR UNDER MY SUPERVISION  
*Theodore S. Kawahigashi*  
 Signature

STATE OF HAWAII  
 DEPARTMENT OF TRANSPORTATION  
 HIGHWAYS DIVISION  
**SUPERELEVATION DIAGRAM AND  
 MAHALANI STREET PROFILE**  
 KAAHUMANU AVENUE  
 TRAFFIC SIGNAL MODERNIZATION  
 HIGH STREET TO WHARF STREET  
 FEDERAL AID PROJECT NO. NH-STP-032-1(6)  
 SCALE: AS NOTED DATE: AUG. 1999

SHEET No. 1 OF 1 SHEETS