



FED. ROAD DIST. NO.	STATE	FED. AID PROJ. NO.	FISCAL YEAR	SHEET NO.	TOTAL SHEETS
HAWAII	HAW.	NH-STP-032-1(6)	2000	36	53

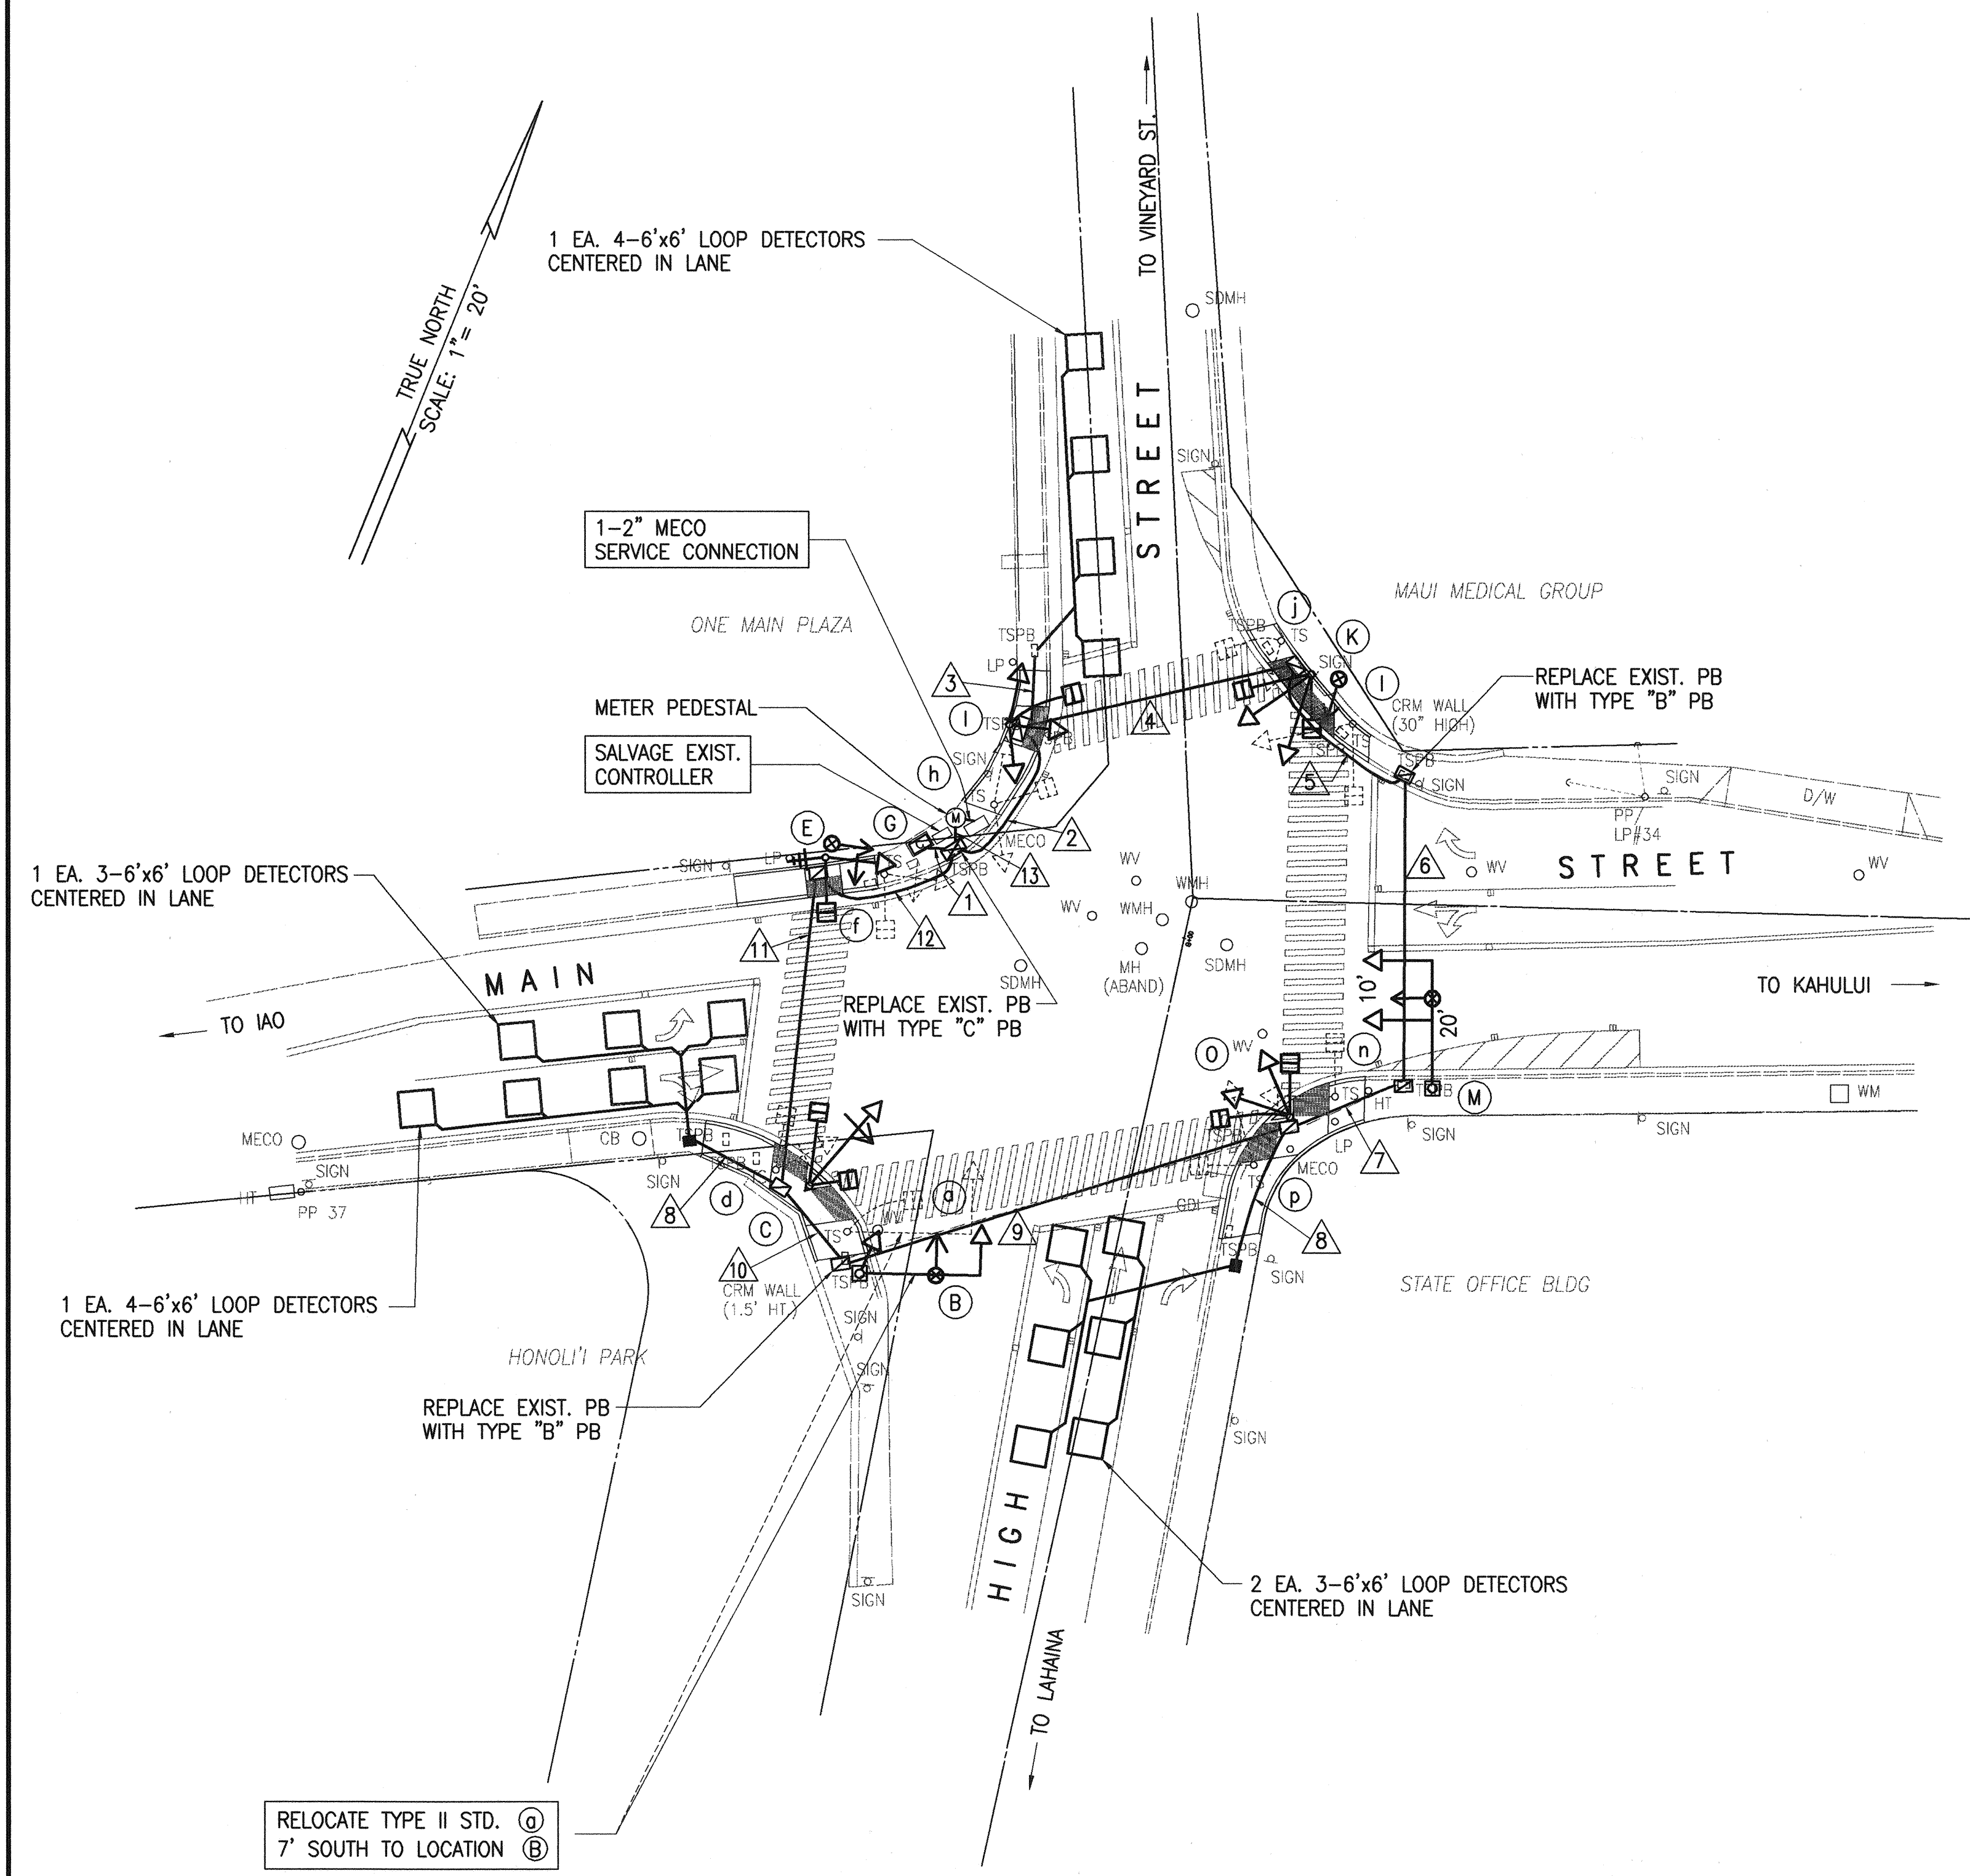

TRAFFIC SIGNAL PLAN
MAIN ST. AT HIGH ST.
SCALE: 1"=20'

STANDARDS, SIGNAL HEADS AND APPURTENANCES					
ITEM NO.	STANDARD TYPE	COMMENTS	MOUNT TYPE	SIGNAL HEAD AND APPURTENANCES	
				NEW	EXISTING TO SALVAGE
(a)	II	RELOCATE TO LOCATION (b)			
(B)	II	RELOCATED	IV VI MA-EVP	R+Y+G R+Y+G EVP	PED HEAD
(C)	I	NEW	IA IV IV	R+Y+G+←-(G/Y) PED HEAD PPB (R) PED HEAD PPB (L)	
(d)	I	SALVAGE			R+Y+G+←-(G/Y) PED HEAD
(E)	I	NEW	IA IV TP-EVP TP-SSR	R+Y+G+←-(G/Y) PED HEAD PPB (L) EVP SSR	
(f)	I	SALVAGE			R+Y+G+←-(G/Y) PED HEAD
(G)	1-MODEL 170/332 CONTROLLER ASSEMBLY ON NEW BASE				
(h)	I	SALVAGE			R+Y+G R+Y+G PED HEAD
(I)	I	NEW	III IV	R+Y+G, R+Y+G, R+Y+G PED HEAD PPB (R)	
(j)	I	SALVAGE			R+Y+G PED HEAD
(K)	I	NEW	II IV IV TP-EVP	R+Y+G, R+Y+G PED HEAD PPB (R) PED HEAD PPB (L) EVP	
(l)	I	SALVAGE			R+Y+G PED HEAD
(M)	II-20	NEW	VI VI MA-EVP	R+Y+G R+Y+G EVP	
(n)	I	SALVAGE			R+Y+G PED HEAD
(O)	I	NEW	II IV IV	R+Y+G, R+Y+G PED HEAD PPB (R) PED HEAD PPB (L)	
(P)	I	SALVAGE			R+Y+G PED HEAD

CONDUIT AND CABLE SCHEDULE				
DESIGNATION	PVC CONDUITS		CABLE	
			NEW	EXISTING
(1)	9-2"	NEW	2-TYPE 1 7-TYPE 2 1-TYPE 6 4-TYPE 7 1-TYPE 9 SPARE SPARE	
(2)	5-2"	NEW	1-TYPE 1 3-TYPE 2 1-TYPE 7 SPARE SPARE	
(3)	1-2"	NEW	1-TYPE 2	
(4)	5-2"	NEW	1-TYPE 1 2-TYPE 2 1-TYPE 7 SPARE SPARE	
(5)	4-2"	NEW	1-TYPE 1 1-TYPE 2 SPARE SPARE	
(6)	4-2"	NEW	1-TYPE 1 1-TYPE 2 SPARE SPARE	
(7)	5-2"	NEW	1-TYPE 1 1-TYPE 2 1-TYPE 7 SPARE SPARE	
(8)	1-2"	NEW	1-TYPE 2	
(9)	5-2"	NEW	1-TYPE 1 2-TYPE 2 1-TYPE 7 SPARE SPARE	
(10)	5-2"	NEW	1-TYPE 1 2-TYPE 2 2-TYPE 7 SPARE SPARE	
(11)	5-2"	NEW	1-TYPE 1 4-TYPE 2 2-TYPE 7 SPARE SPARE	
(12)	5-2"	NEW	1-TYPE 1 4-TYPE 2 3-TYPE 7 1-TYPE 9 SPARE	
(13)	1-2"	NEW	1-TYPE 6	

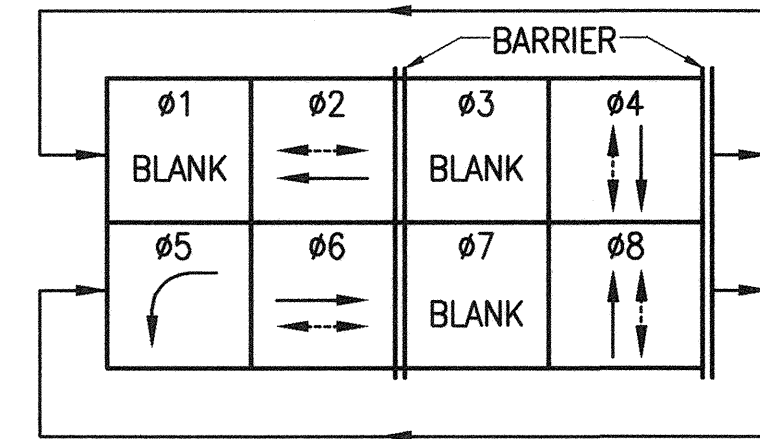

PHASE ASSIGNMENT DIAGRAM

THEODORE S. KAWAHIGASHI
LICENSED PROFESSIONAL ENGINEER
No. 3244-C
HAWAII, U.S.A.

THIS WORK WAS PREPARED BY ME OR UNDER MY SUPERVISION

Theodore S. Kawahigashi
Signature


STATE OF HAWAII
DEPARTMENT OF TRANSPORTATION
HIGHWAYS DIVISION

**TRAFFIC SIGNAL PLAN
MAIN ST. AT HIGH ST.**

KAAHUMANU AVENUE
TRAFFIC SIGNAL MODERNIZATION
HIGH STREET TO WHARF STREET
FEDERAL AID PROJECT NO. NH-STP-032-1(6)


SCALE: AS NOTED DATE: AUG. 1999

FED. ROAD DIST. NO.	STATE	FED. AID PROJ. NO.	FISCAL YEAR	SHEET NO.	TOTAL SHEETS
HAWAII	HAW.	NH-STP-032-1(6)	2000	40	53

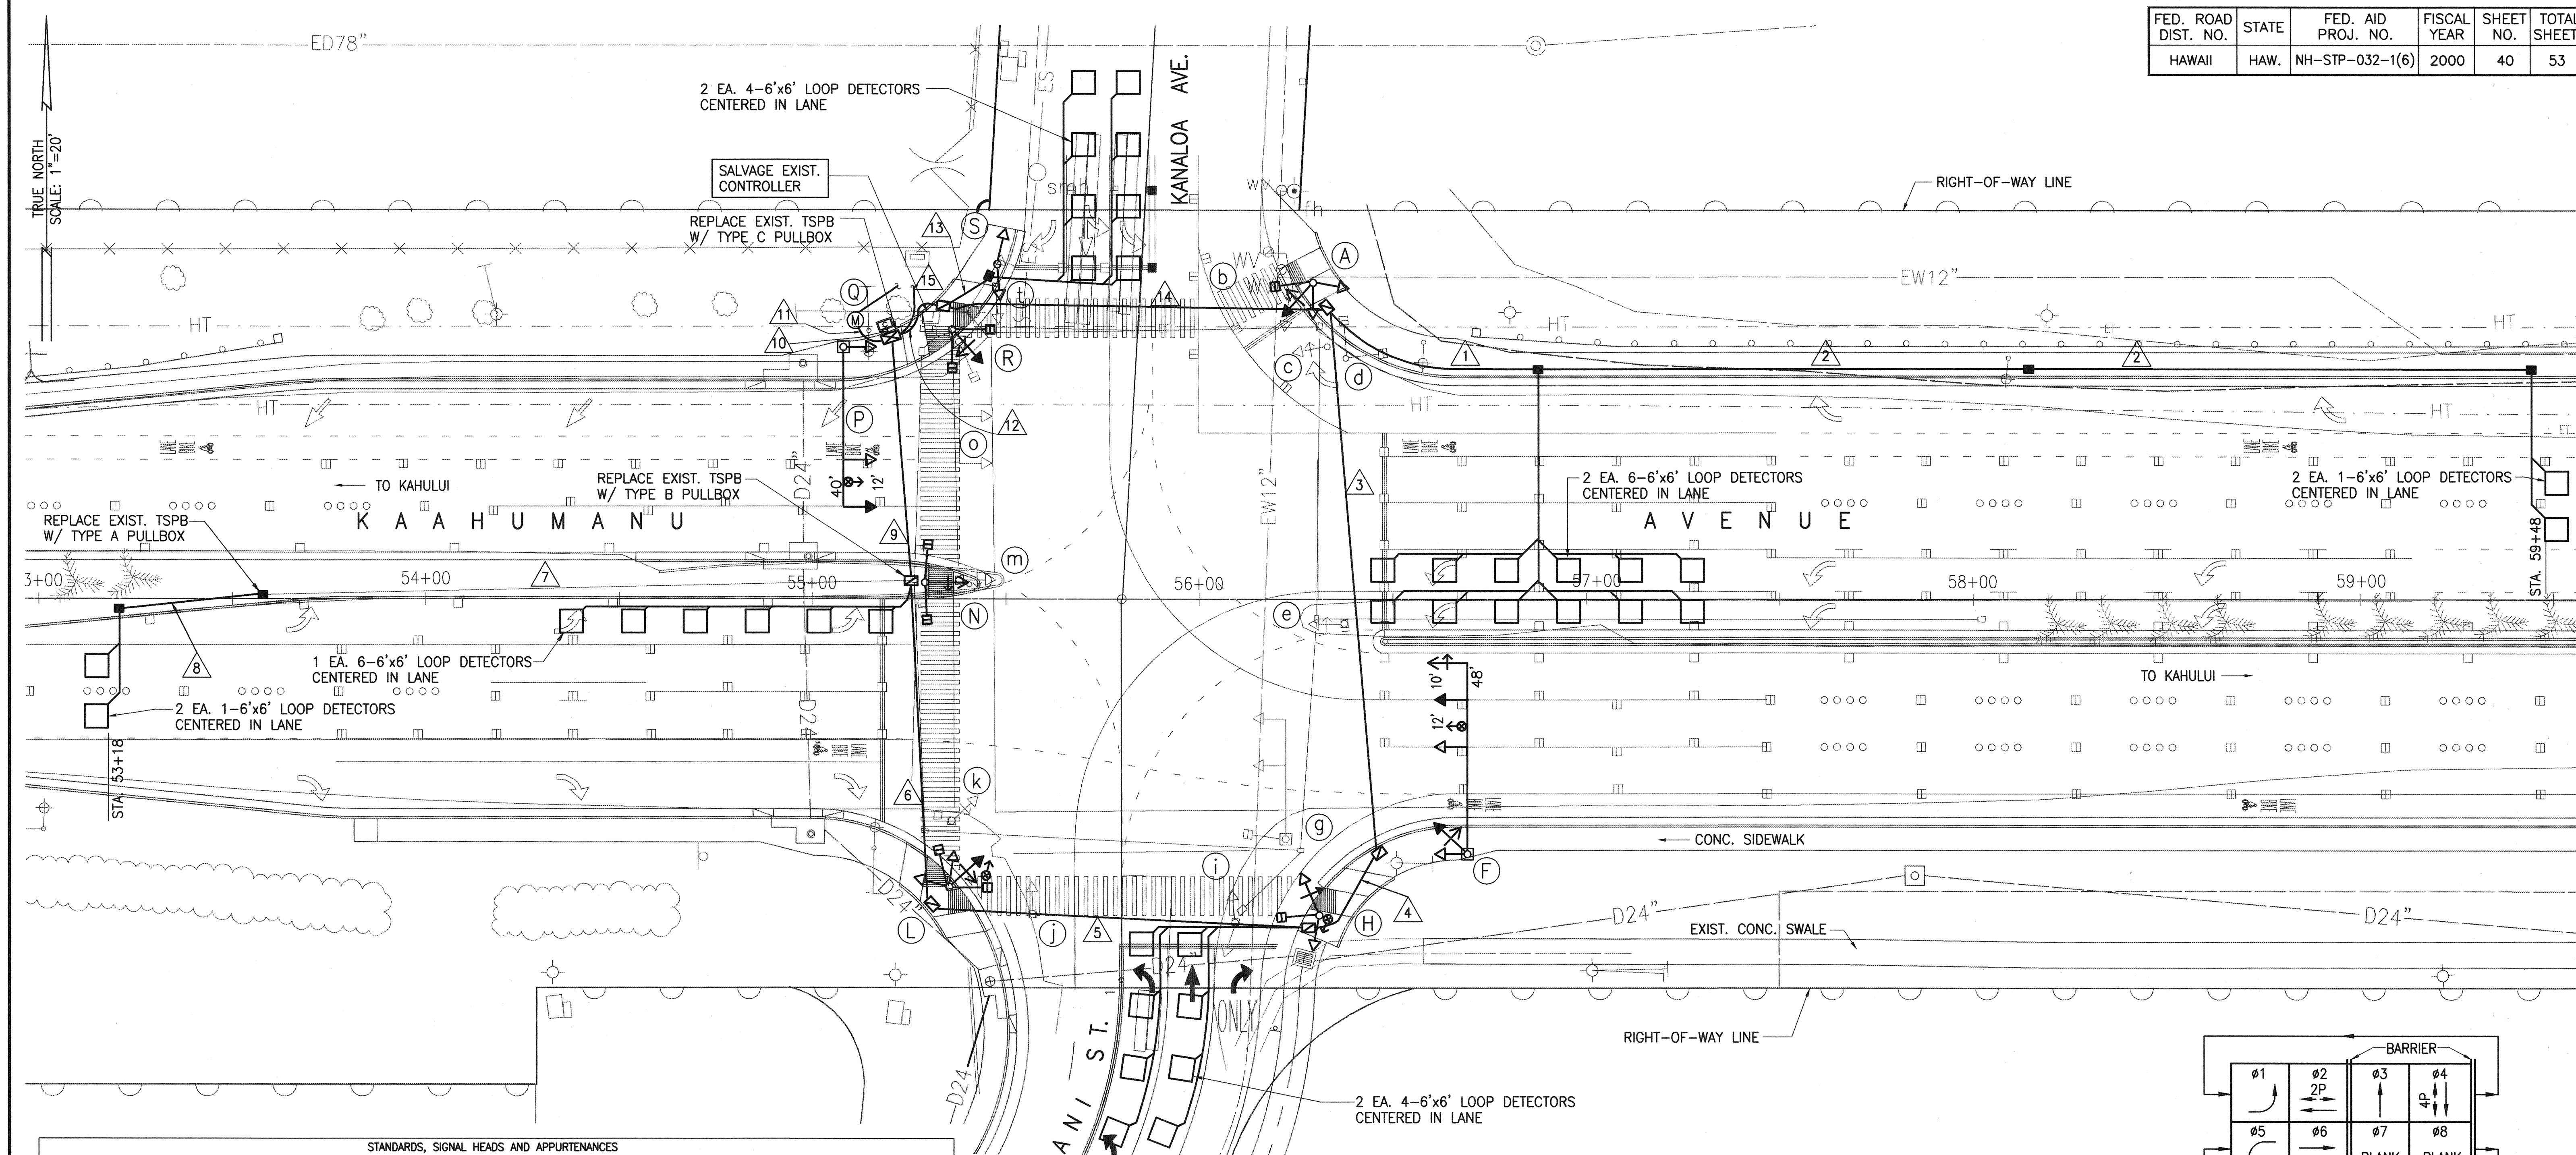

STANDARDS, SIGNAL HEADS AND APPURTENANCES									
ITEM NO.	STANDARD TYPE	COMMENTS	MOUNT TYPE	SIGNAL HEAD AND APPURTENANCES					
				NEW	EXISTING TO SALVAGE				
(A)	I	NEW	III	R+Y+G, R+Y+G, R+Y+G PED. HEAD PPB (R)		(L)	I	NEW	III
(B)	I	SALVAGE	IV		R+Y+G	(M)	I	SALVAGE	IV
(C)	I	SALVAGE			R+Y+G+G (G/Y)	(N)	I	NEW	I A
(D)	I	SALVAGE			PED. HEAD (TWO WAY)	(O)	I	SALVAGE	IV
(E)	I	SALVAGE			R+Y+G+G (G/Y)	(P)	II	NEW	IV
(F)	II-48	NEW	VI	R+Y+G (PVH) R+Y+G R+Y+G EYP		(Q)	II-40	NEW	VI
(G)	II	SALVAGE	MA-EVP		R+Y+G PED. HEAD PPB	(R)	I	NEW	MA-EVP
(H)	I	NEW	II	R+Y+G+G, R+Y+G PED. HEAD PPB (R) EYP		(S)	I	NEW	I A
(I)	I	SALVAGE	TP-EVP		R+Y+G (TWO WAY)	(T)	I	SALVAGE	IV
(J)	I	SALVAGE			R+Y+G				
(K)	I	SALVAGE			R+Y+G+G (G/Y), PPB				

CONDUIT AND CABLE SCHEDULE									
DESIGNATION	PVC CONDUITS	CABLE		DESIGNATION	PVC CONDUITS	CABLE			
		NEW	EXISTING TO SALVAGE			NEW	EXISTING TO SALVAGE		
(1)	1-2"	NEW	3-TYPE 2	(9)	6-2"	NEW	2-TYPE 1 5-TYPE 2 2-TYPE 7 SPARE SPARE		
(2)	1-2"	NEW	1-TYPE 2	(10)	11-2"	NEW	4-TYPE 1 10-TYPE 2 1-TYPE 3 1-TYPE 6 4-TYPE 7 SPARE SPARE		
(3)	5-2"	NEW	2-TYPE 1 1-TYPE 7 SPARE SPARE	(11)	1-2"	NEW	1-TYPE 6		
(4)	4-2"	NEW	2-TYPE 1 SPARE SPARE	(12)	6-2"	NEW	2-TYPE 1 5-TYPE 2 1-TYPE 7 SPARE SPARE		
(5)	6-2"	NEW	2-TYPE 1 2-TYPE 2 1-TYPE 7 SPARE SPARE	(13)	1-2"	NEW	1-TYPE 2 2-TYPE 5		
(6)	6-2"	NEW	2-TYPE 1 3-TYPE 2 2-TYPE 7 SPARE SPARE	(14)	6-2"	NEW	2-TYPE 1 4-TYPE 2 1-TYPE 7 SPARE SPARE		
(7)	1-2"	EXIST.	1-TYPE 2 1-TYPE 2	(15)	1-2"	NEW	1-TYPE 3		
(8)	1-2"	NEW	1-TYPE 2						

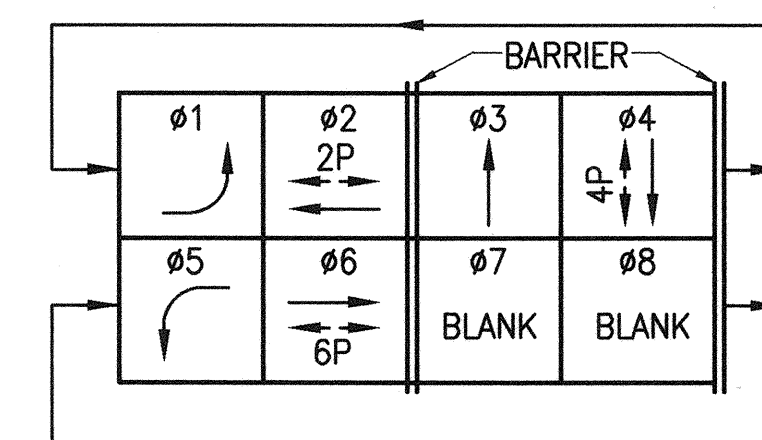


PHASE ASSIGNMENT DIAGRAM

THEODORE S. KAWAHIGASHI
LICENSED PROFESSIONAL ENGINEER
No. 3244-C
HAWAII, U.S.A.
THIS WORK WAS PREPARED BY ME OR UNDER MY SUPERVISION
Sheldon A. Kawahigashi

STATE OF HAWAII
DEPARTMENT OF TRANSPORTATION
HIGHWAYS DIVISION
TRAFFIC SIGNAL PLAN
KAAHUMANU AVE. AT MAHALANI ST.
KAAHUMANU AVENUE
TRAFFIC SIGNAL MODERNIZATION
HIGH STREET TO WHARF STREET
FEDERAL AID PROJECT NO. NH-STP-032-1(6)
SCALE: AS NOTED DATE: AUG. 1999


FED. ROAD DIST. NO.	STATE	FED. AID PROJ. NO.	FISCAL YEAR	SHEET NO.	TOTAL SHEETS
HAWAII	HAW.	NH-STP-032-1(6)	2000	41	53

NOTE:
WHEN EXISTING PPB ARE REMOVED FROM EXISTING TRAFFIC SIGNAL STANDARDS, THE CONTRACTOR SHALL CAP THE REMAINING HOLE. COST SHALL BE CONSIDERED INCIDENTAL TO THE VARIOUS SIGNAL ITEMS.

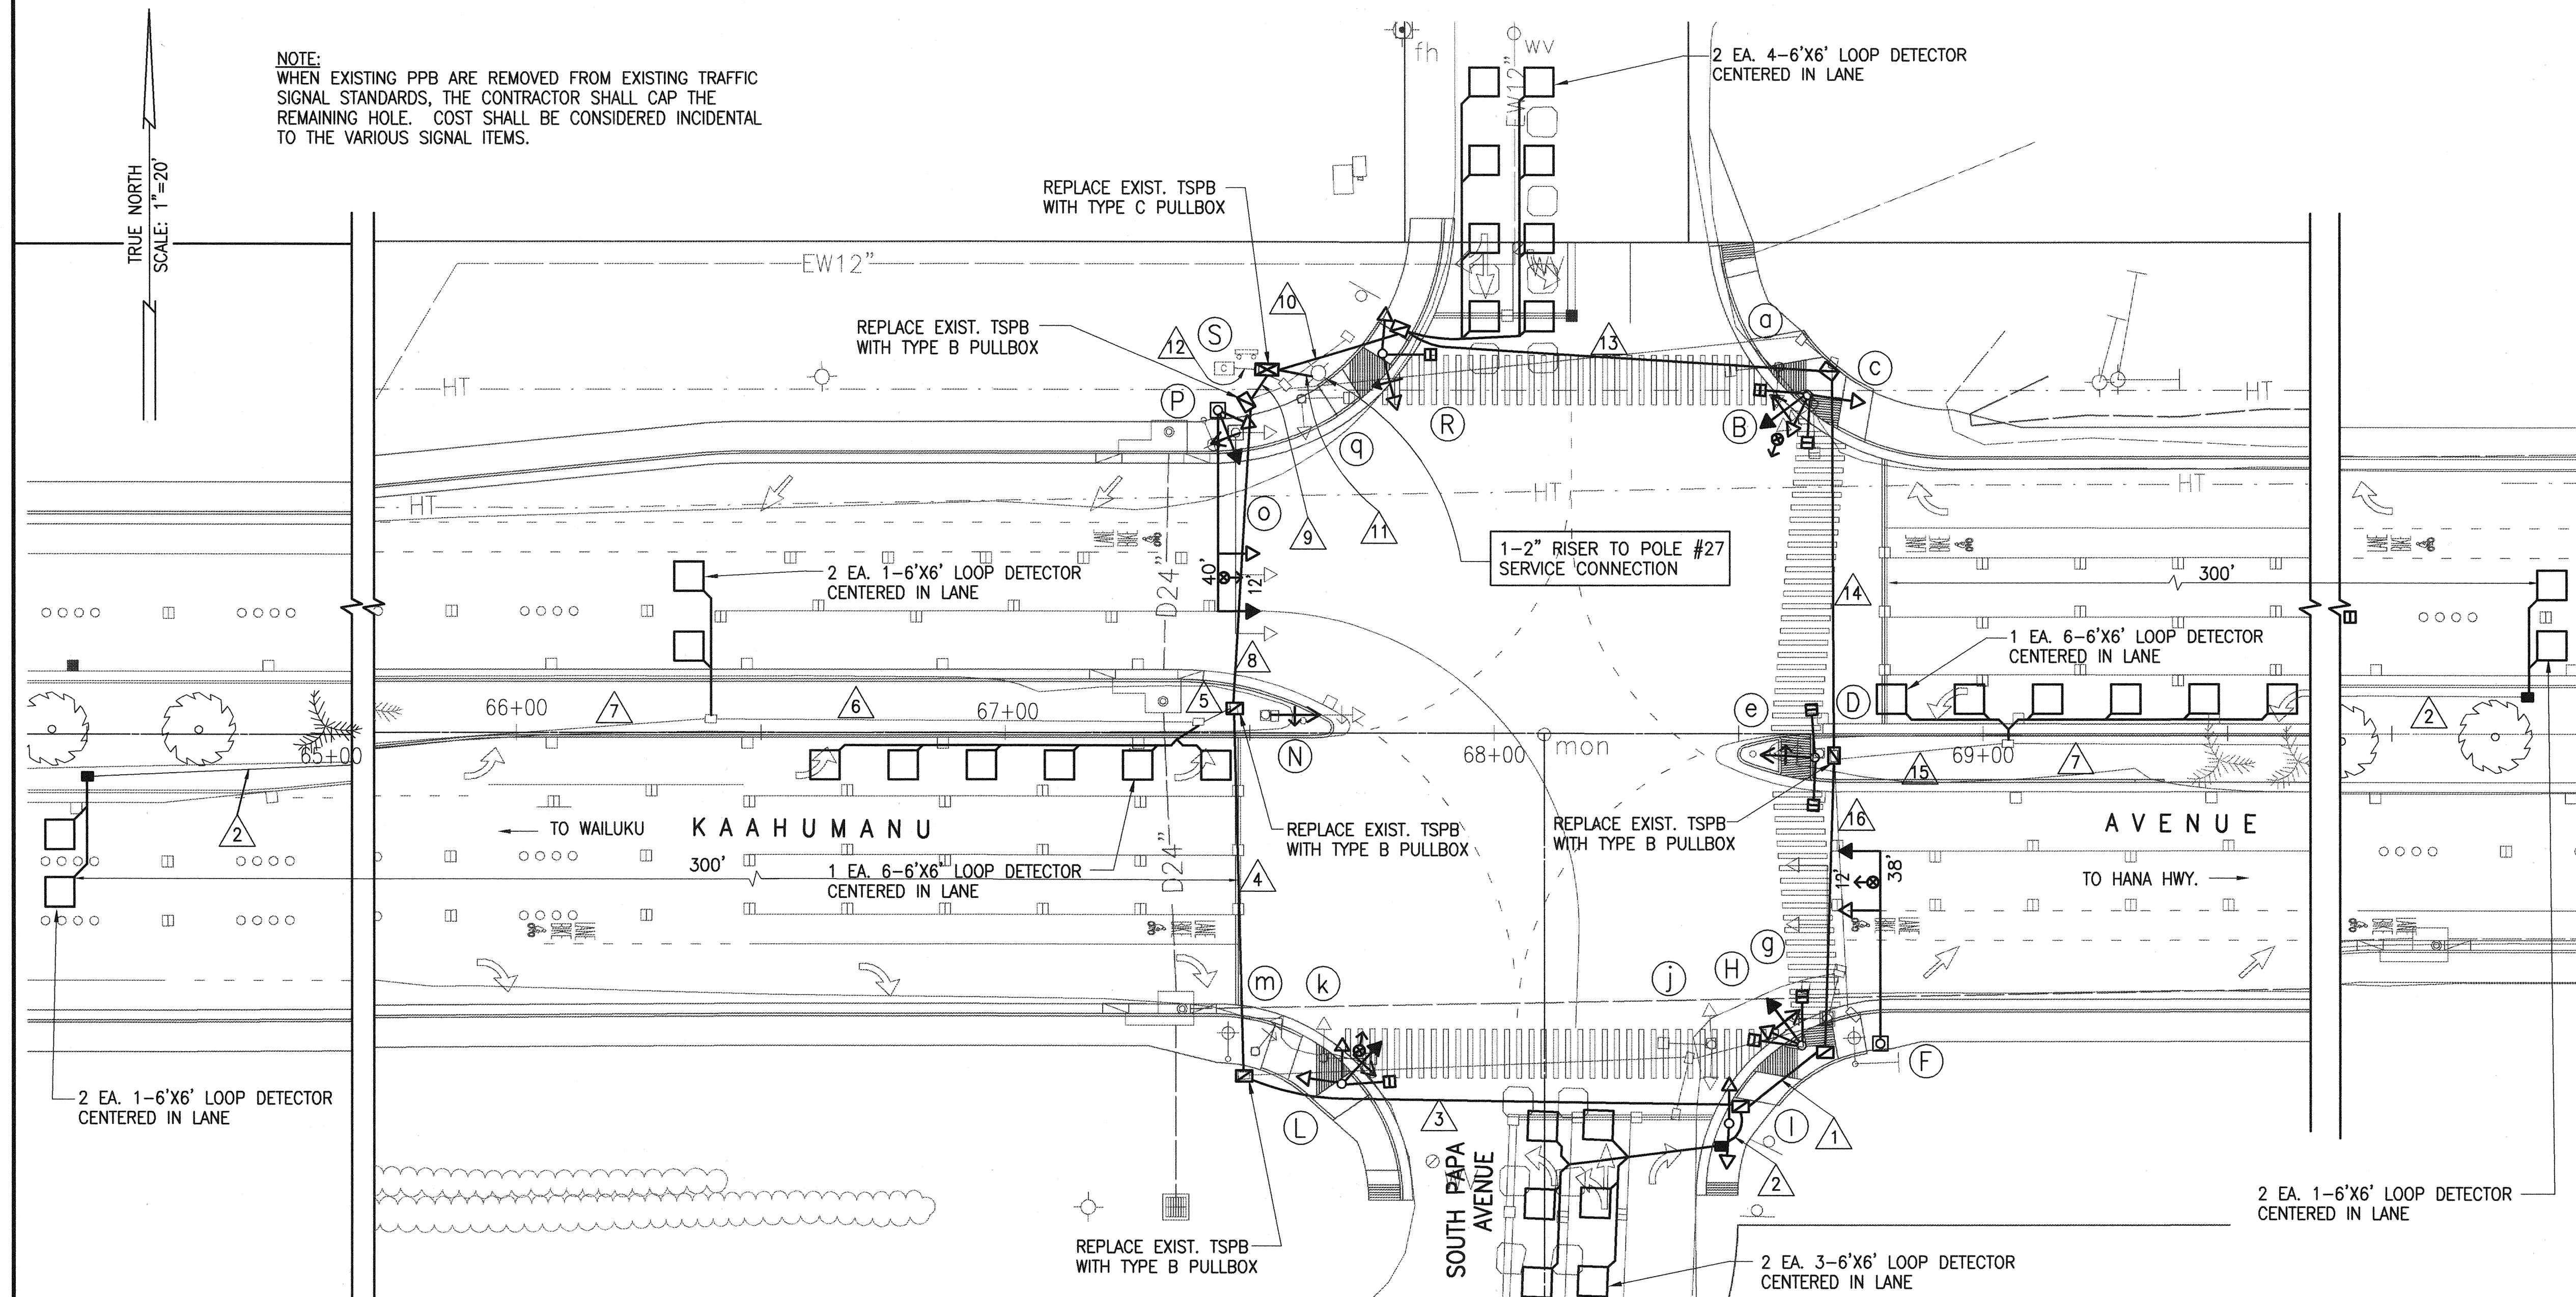


CONDUIT AND CABLE SCHEDULE				
DESIGNATION	PVC CONDUITS	CABLE		
		NEW	EXIST. TO REMOVE	
1	5-2" NEW	2-TYPE 1 1-TYPE 2 SPARE SPARE		
2	1-2" NEW	1-TYPE 2		
3	5-2" NEW	2-TYPE 1 2-TYPE 2 SPARE SPARE		
4	6-2" NEW	2-TYPE 1 2-TYPE 2 1-TYPE 7 SPARE SPARE		
5	1-2" EXISTING	4-TYPE 2	4-TYPE 2	
6	1-2" EXISTING	3-TYPE 2	3-TYPE 2	
7	1-2" EXISTING	1-TYPE 2	1-TYPE 2	
8	6-2" NEW	2-TYPE 1 6-TYPE 2 1-TYPE 7 SPARE SPARE		
9	6-2" NEW	2-TYPE 1 6-TYPE 2 2-TYPE 7 SPARE SPARE		
10	6-2" NEW	2-TYPE 1 5-TYPE 2 2-TYPE 7 SPARE SPARE		
11	1-2" NEW	1-TYPE 3		
12	6-2" EXISTING	2-TYPE 1 11-TYPE 2 1-TYPE 3 1-TYPE 6 4-TYPE 7		
13	6-2" NEW	2-TYPE 1 4-TYPE 2 2-TYPE 7 SPARE SPARE		
14	6-2" NEW	2-TYPE 1 3-TYPE 2 1-TYPE 7 SPARE SPARE		
15	2-2" EXISTING	2-TYPE 2	2-TYPE 2	
16	6-2" NEW	2-TYPE 1 1-TYPE 2 1-TYPE 7 SPARE SPARE		

STANDARDS, SIGNAL HEADS AND APPURTENANCES						STANDARDS, SIGNAL HEADS AND APPURTENANCES						STANDARDS, SIGNAL HEADS AND APPURTENANCES					
ITEM NO.	STANDARD TYPE	COMMENTS	MOUNT TYPE	SIGNAL HEAD & APPURTENANCES		ITEM NO.	STANDARD TYPE	COMMENTS	MOUNT TYPE	SIGNAL HEAD & APPURTENANCES		ITEM NO.	STANDARD TYPE	COMMENTS	MOUNT TYPE	SIGNAL HEAD & APPURTENANCES	
				NEW	EXISTING TO SALVAGE					NEW	EXISTING TO SALVAGE					NEW	EXISTING TO SALVAGE
(A)	I	SALVAGE			R+Y+G PED. HEAD PPB	(H)	I	NEW	II IV IV	R+Y+←, R+Y+G PED. HEAD PPB (R) PPB (L)		(P)	II-40	NEW	VI VI V MA-EVP	R+Y+↑ (BP) R+Y+G (BP) R+Y+←, R+Y+G EVP	
(B)	I	NEW	III IV IV TP-EVP	R+Y+←, R+Y+G PED. HEAD PPB (R) PPB (L) EVP		(I)	I	NEW	II	R+Y+G, R+Y+G		(Q)	I	SALVAGE			R+Y+G PED. HEAD PPB
(C)	I	SALVAGE			R+Y+G+← (G/Y) PED. HEAD PPB	(J)	I	SALVAGE			R+Y+G (TWO WAY) PED. HEAD PPB	(R)	I	NEW	II IV	R+Y+G+←, R+Y+G PED. HEAD PPB (R)	
(D)	I	NEW	IA IV IV	R+Y+← (PVH) PED. HEAD PPB (←)		(K)	I	SALVAGE			R+Y+G PED. HEAD PPB	(S)	EXIST. MODEL 170/332 CONTROLLER ASSEMBLY ON EXIST. BASE				
(E)	I	SALVAGE			R+Y+G+← PPB	(L)	I	NEW	III IV TP-EVP	R+Y+←, R+Y+G, R+Y+G PED. HEAD PPB (L) EVP		(M)	I	SALVAGE			R+Y+G+← (G/Y)
(F)	II-38	NEW	VI VI MA-EVP	R+Y+↑ (BP) R+Y+G (BP) EVP		(N)	I	EXISTING	IA	R+Y+← (PVH)	R+Y+G+← (G/Y) PPB	(O)	II	SALVAGE			R+Y+G R+Y+G R+Y+G PED. HEAD PPB
(G)	II	SALVAGE				(O)	II	SALVAGE			R+Y+G R+Y+G R+Y+G						

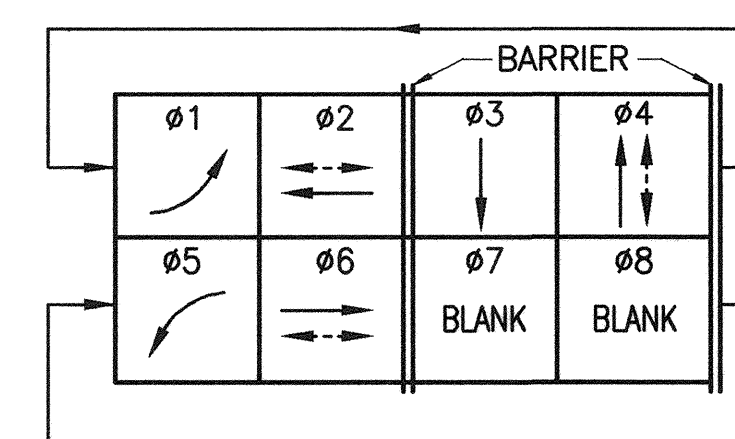



PHASE ASSIGNMENT DIAGRAM

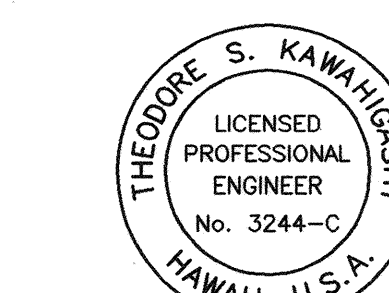

THIS WORK WAS PREPARED BY ME
OR UNDER MY SUPERVISION
Theodore S. Kawahigashi
Signature

STATE OF HAWAII
DEPARTMENT OF TRANSPORTATION
HIGHWAYS DIVISION
TRAFFIC SIGNAL PLAN
KAAHUMANU AVE. AT PAPA AVE.
KAAHUMANU AVENUE
TRAFFIC SIGNAL MODERNIZATION
HIGH STREET TO WHARF STREET
FEDERAL AID PROJECT NO. NH-STP-032-1(6)
SCALE: AS NOTED DATE: AUG. 1999

FED. ROAD DIST. NO.	STATE	FED. AID PROJ. NO.	FISCAL YEAR	SHEET NO.	TOTAL SHEETS
HAWAII	HAW.	NH-STP-032-1(6)	2000	43	53

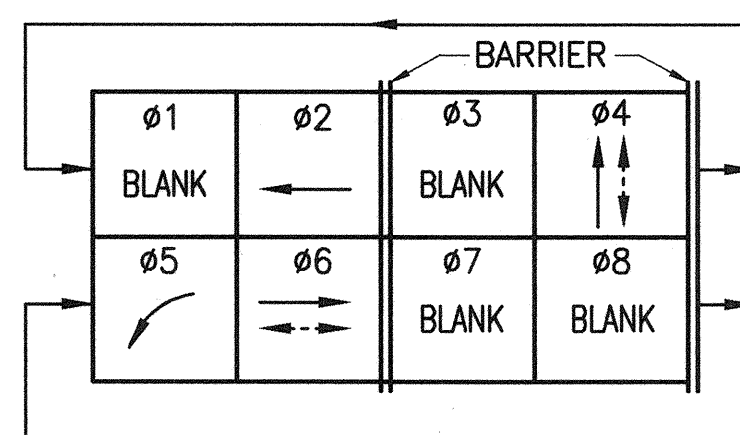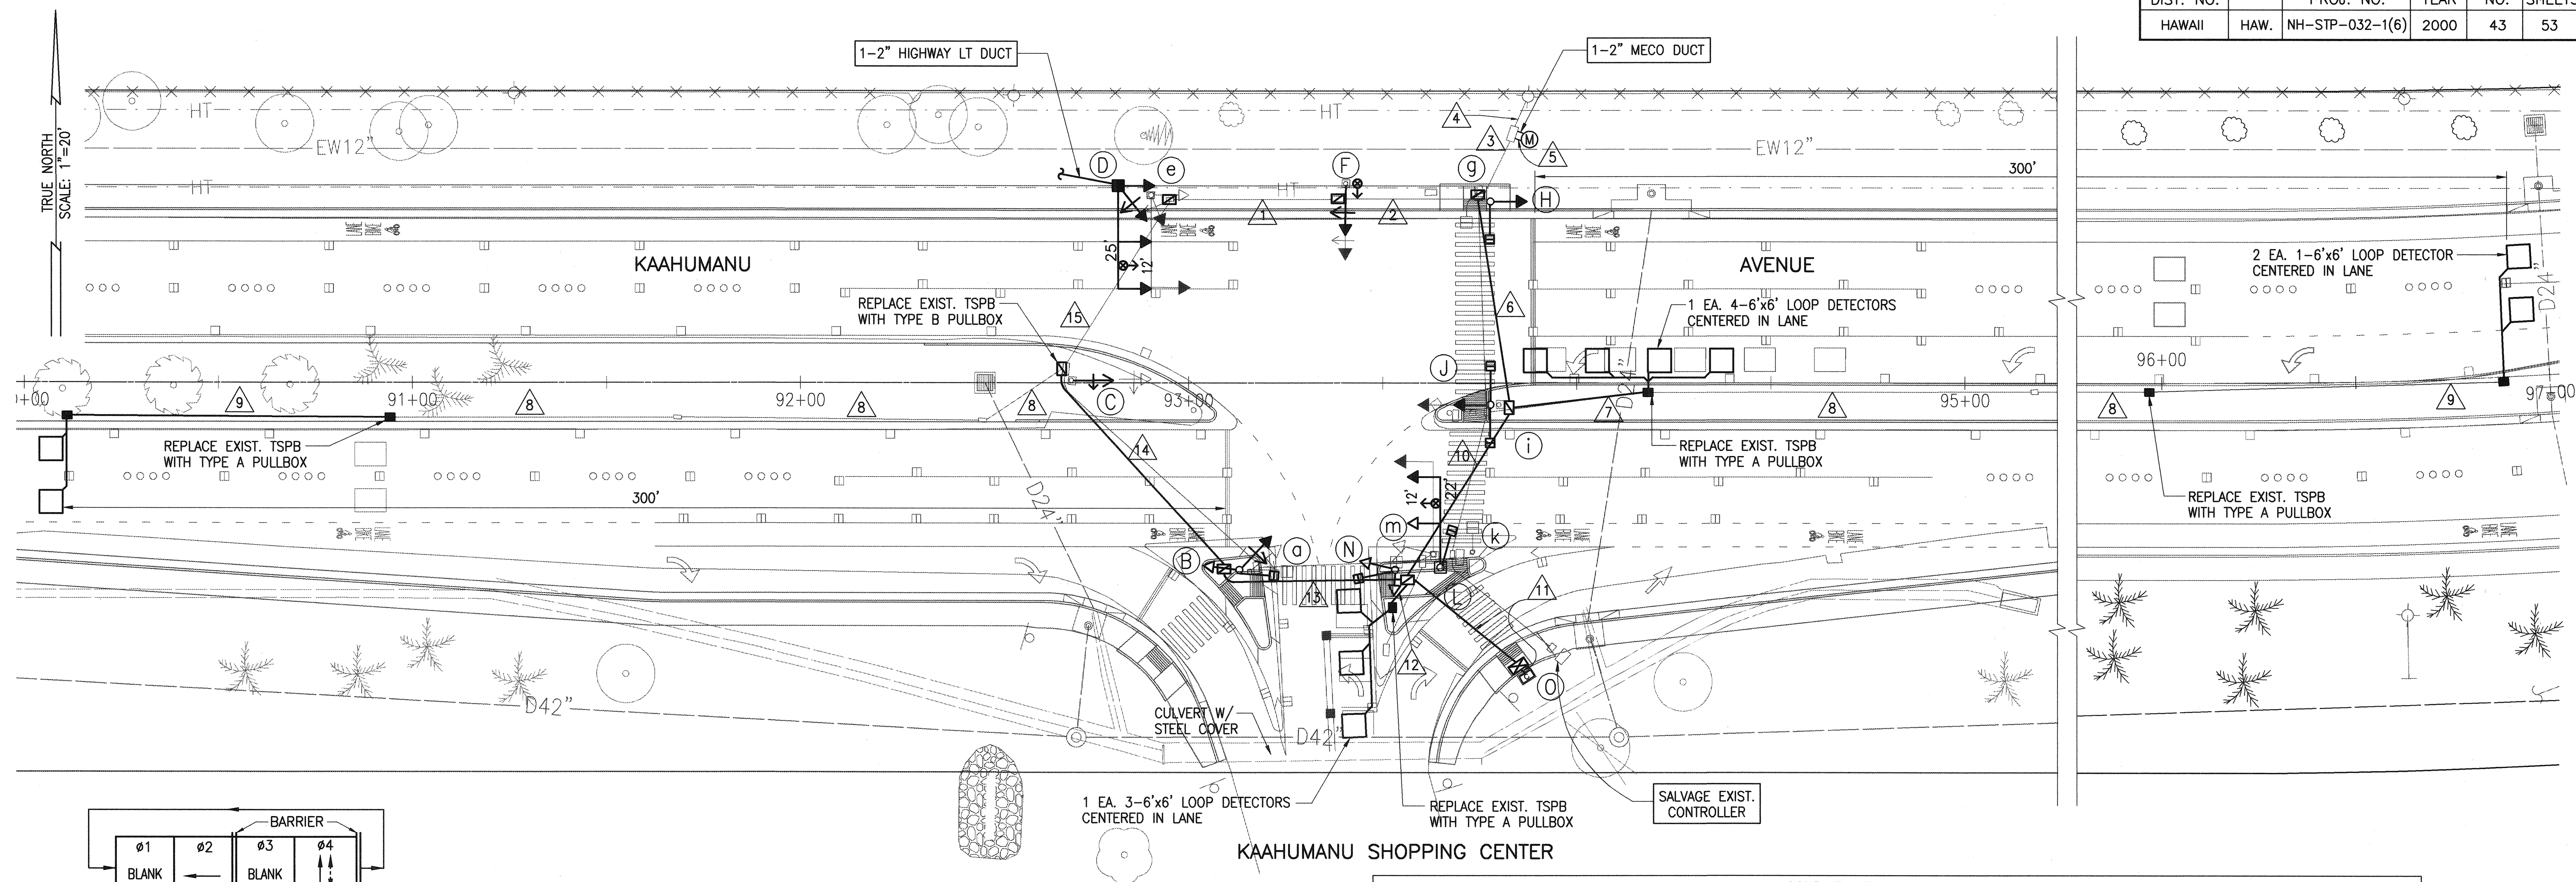


TRAFFIC SIGNAL PLAN
SCALE: 1"=20'

PHASE ASSIGNMENT DIAGRAM

STANDARDS, SIGNAL HEADS AND APPURTENANCES									
ITEM NO.	STANDARD TYPE	COMMENTS	MOUNT TYPE	SIGNAL HEAD & APPURTENANCES		ITEM NO.	STANDARD TYPE	COMMENTS	MOUNT TYPE
				NEW	EXISTING TO SALVAGE				
(A)	I	SALVAGE			R+Y+G+← (G/Y) PED. HEAD PPB	(I)	I	SALVAGE	
(B)	I	NEW	II IV	R+Y+←, R+Y+G PED. HEAD PPB (R)		(J)	I	NEW	IA IV IV
(C)	I	EXISTING	IA	R+Y+← (PVH)	R+Y+G+← (G/Y)	(K)	I	SALVAGE	
(D)	III-20	NEW	VI VI V MA-EVP	R+Y+↑ (BP) R+Y+↑ (BP) R+Y+←, R+Y+↑ EVP		(L)	II-22	NEW	VI VI IV MA-EVP
(E)	III	SALVAGE			R+Y+↑ R+Y+G R+Y+←	(M)	II	SALVAGE	
(F)	I	EXISTING	IA TP-EVP	R+Y+← EVP	R+Y+←	(N)	I	NEW	II IV
(G)	I	SALVAGE			PED. HEAD PPB	(O)	I	NEW	II IV
(H)	I	NEW	IA IV	R+Y+↑ PED. HEAD PPB (R)					
1-MODEL 170/332 CONTROLLER ASSEMBLY ON NEW BASE									

CONDUIT AND CABLE SCHEDULE							
DESIGNATION	PVC CONDUITS	CABLE		DESIGNATION	PVC CONDUITS	CABLE	
		NEW	EXISTING TO REMOVE			NEW	EXISTING TO REMOVE
(A)	4-2" EXISTING	1-TYPE 1 1-TYPE 7 SPARE SPARE	2-19C #14	(J)	1-2" NEW	1-TYPE 2	
(B)	2-2" EXISTING	1-TYPE 1 2-TYPE 7	1-19C #14	(K)	4-2" NEW	1-TYPE 1 2-TYPE 2 SPARE SPARE	
(C)	2-2" EXISTING	1-TYPE 3 1-TYPE 6	1-TYPE 3 1-TYPE 6	(L)	4-2" NEW	1-TYPE 1 1-TYPE 2 SPARE SPARE	
(D)	1-2" EXISTING	1-TYPE 3	1-TYPE 3	(M)	2-2" EXISTING	1-TYPE 1 SPARE	1-19C #14
(E)	1-2" NEW	1-TYPE 6					
(F)	7-2" NEW	1-TYPE 1 1-TYPE 2 1-TYPE 3 1-TYPE 6 2-TYPE 7 SPARE SPARE					
(G)	1-2" NEW	2-TYPE 2					
(H)	1-2" EXISTING	1-TYPE 2	1-TYPE 2				
(I)	1-2" NEW	1-TYPE 2					
(J)	7-2" NEW	1-TYPE 1 3-TYPE 2 1-TYPE 3 1-TYPE 6 2-TYPE 7 SPARE SPARE					
(K)	8-2" NEW	2-TYPE 1 6-TYPE 2 1-TYPE 3 1-TYPE 6 3-TYPE 7 SPARE SPARE					

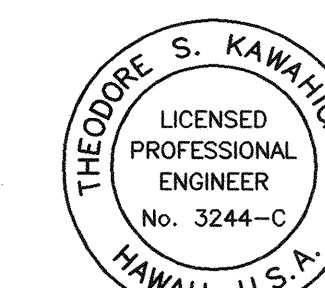


THIS WORK WAS PREPARED BY ME
OR UNDER MY SUPERVISION
Sharon A. Kawahigashi
Signature

STATE OF HAWAII
DEPARTMENT OF TRANSPORTATION
HIGHWAYS DIVISION
**TRAFFIC SIGNAL PLAN-KAAHUMANU AVE.
AT KAAHUMANU SHOPPING CENTER**
KAAHUMANU AVENUE
TRAFFIC SIGNAL MODERNIZATION
HIGH STREET TO WHARF STREET
FEDERAL AID PROJECT NO. NH-STP-032-1(6)
SCALE: AS NOTED DATE: AUG. 1999

SHEET No. 1 OF 1 SHEETS


CONDUIT AND CABLE SCHEDULE									
DESIGNATION	PVC CONDUITS		CABLE		DESIGNATION	PVC CONDUITS		CABLE	
			NEW	EXISTING TO REMOVE				NEW	EXISTING TO REMOVE
△1	6-2"	NEW	2-TYPE 1 6-TYPE 2 2-TYPE 7 SPARE SPARE		△6	6-2"	NEW	2-TYPE 1 1-TYPE 2 1-TYPE 7 SPARE SPARE	
△2	6-2"	NEW	2-TYPE 1 5-TYPE 2 1-TYPE 7 SPARE SPARE		△7	5-2"	NEW	2-TYPE 1 1-TYPE 2 SPARE, SPARE	
△3	1-2"	EXISTING	4-TYPE 2	2-TYPE 2	△8	1-2"	EXISTING	2-TYPE 2	2-TYPE 2
△4	1-2"	EXISTING	3-TYPE 2	1-TYPE 2	△9	1-2"	EXISTING	1-TYPE 2	1-TYPE 2
△5	1-2"	NEW	1-TYPE 2		△10	5-2"	NEW	2-TYPE 1 3-TYPE 2 SPARE, SPARE	

PHASE ASSIGNMENT DIAGRAM

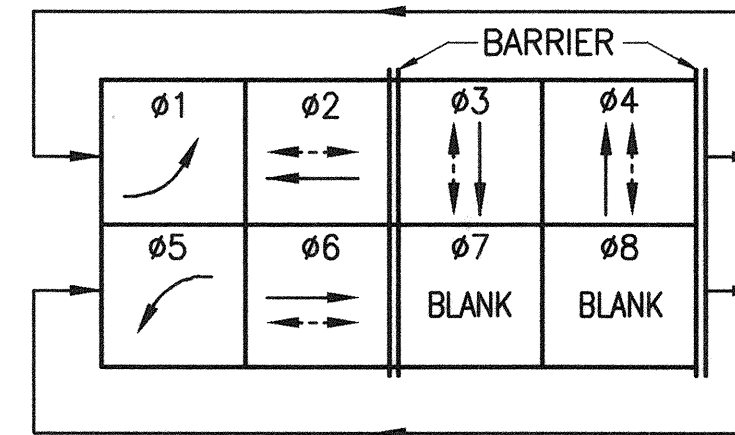

FED. ROAD DIST. NO.	STATE	FED. AID PROJ. NO.	FISCAL YEAR	SHEET NO.	TOTAL SHEETS
HAWAII	HAW.	NH-STP-032-1(6)	2000	44	53


CONDUIT AND CABLE SCHEDULE					
DESIGNATION	PVC CONDUITS		CABLE		
			NEW	EXISTING TO REMOVE	
△11	6-2"	NEW	2-TYPE 1 4-TYPE 2 1-TYPE 7 SPARE, SPARE		
△12	1-2"	NEW	5-TYPE 2		
△13	7-2"	NEW	2-TYPE 1 9-TYPE 2 1-TYPE 7 SPARE, SPARE		

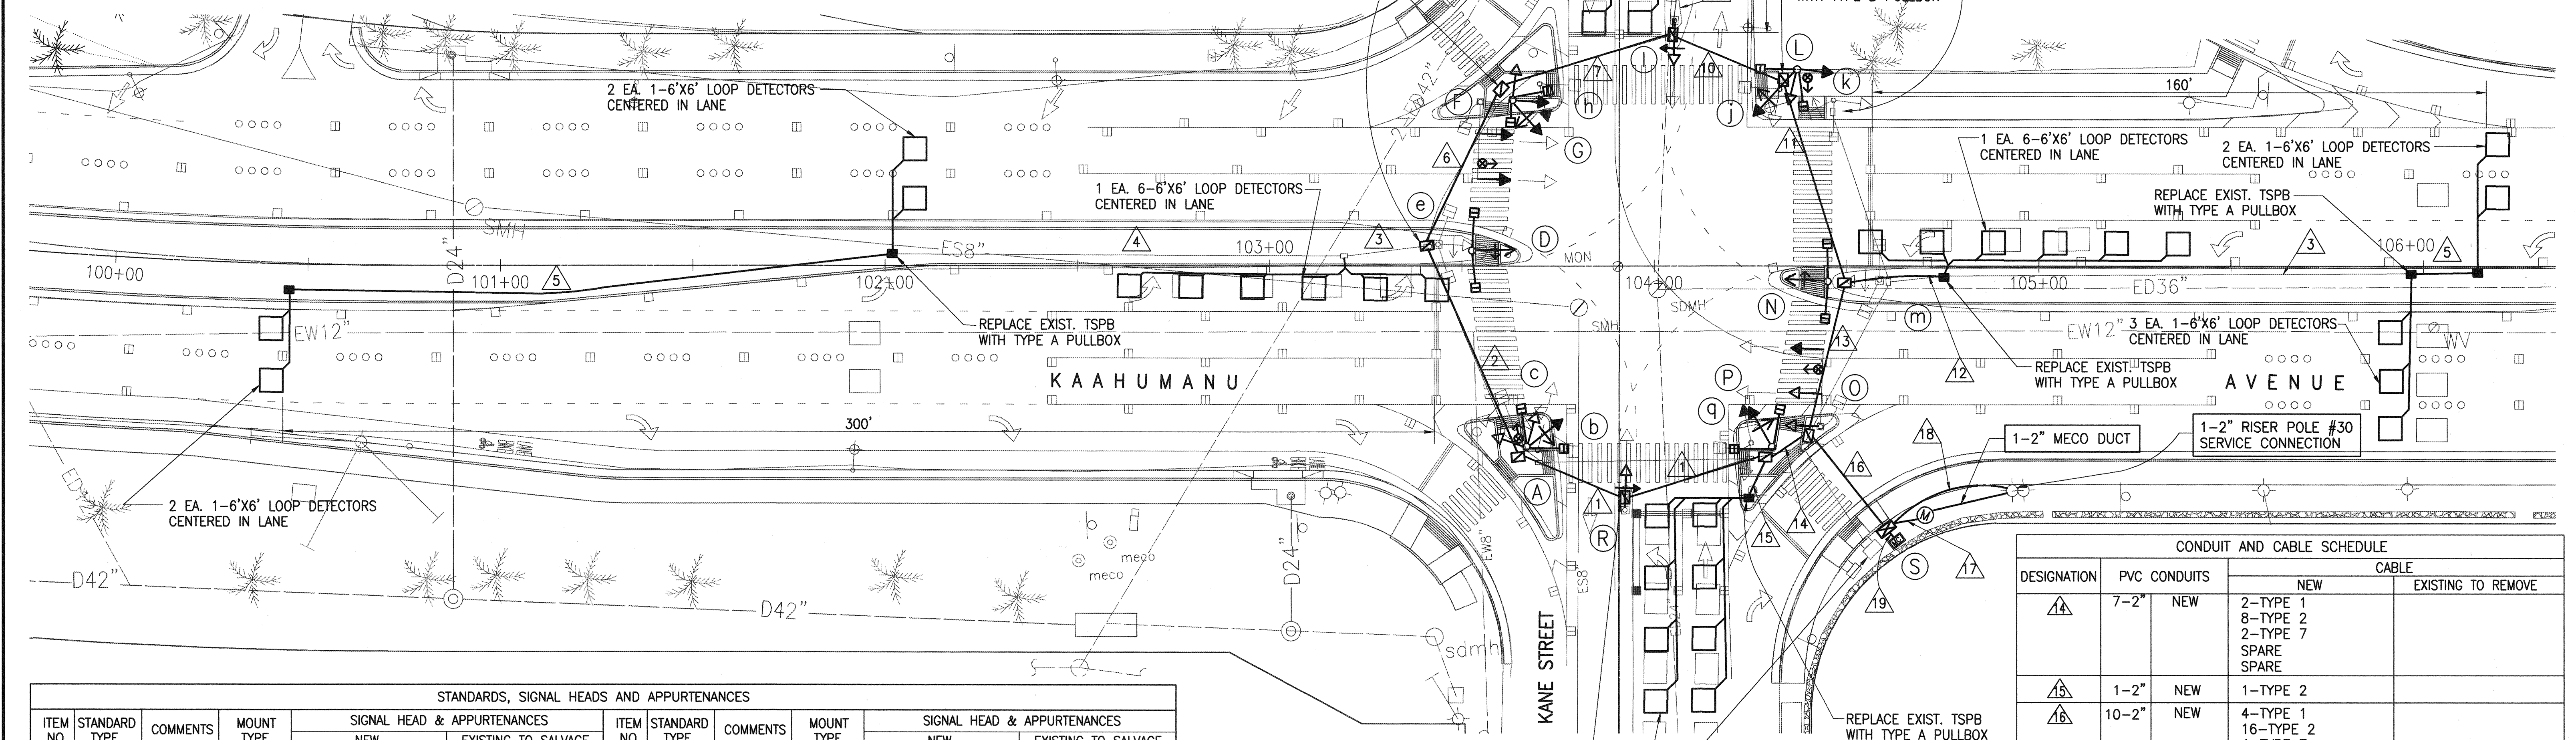

STANDARDS, SIGNAL HEADS AND APPURTENANCES									
ITEM NO.	STANDARD TYPE	COMMENTS	MOUNT TYPE	SIGNAL HEAD & APPURTENANCES		ITEM NO.	STANDARD TYPE	COMMENTS	MOUNT TYPE
				NEW	EXISTING TO SALVAGE				
(A)	I	NEW	III	R+Y+G, R+Y+G, PED. HEAD PPB (R) PPB (L) EVP		(H)	I	SALVAGE	
(B)	I	SALVAGE	TP-EVP		R+Y+G PED. HEAD PPB	(I)	I	EXISTING	IA
(C)	I	SALVAGE			R+Y+G+G (G/Y) R+Y+G PED. HEAD PPB	(J)	I	SALVAGE	
(D)	I	NEW	IA	R+Y+G (PVH) PED. HEAD PPB (L) PPB (L) EVP		(K)	I	SALVAGE	
(E)	I	SALVAGE			R+Y+G+G (G/Y) PED. HEAD (TWO WAY) PPB	(L)	I	NEW	III
(F)	II	EXISTING	VI	R+Y+G (BP) R+Y+G (BP) EVP	R+Y+G PED. HEAD PPB	(M)	I	SALVAGE	
(G)	I	NEW	III	R+Y+G, R+Y+G, PED. HEAD PPB (L) PPB (L) EVP		(N)	I	NEW	IA
			IV			(O)	II	EXISTING	VI
			IV						IV
			IV						MA-EVP

ITEM NO.	STANDARD TYPE	COMMENTS	MOUNT TYPE	SIGNAL HEAD & APPURTENANCES	
				NEW	EXISTING TO SALVAGE
(P)	I	NEW	IA	R+Y+G PED. HEAD PPB (R) PPB (L)	
(Q)	I	SALVAGE			R+Y+G PED. HEAD PPB
(R)	I	EXISTING	IA	R+Y+G+G	R+Y+G
(S)	1-MODEL 170/332 MASTER CONTROLLER ASSEMBLY ON NEW BASE				


NOTE:
WHEN EXISTING PPB ARE REMOVED FROM EXISTING TRAFFIC SIGNAL STANDARDS, THE CONTRACTOR SHALL CAP THE REMAINING HOLE. COST SHALL BE CONSIDERED INCIDENTAL TO THE VARIOUS SIGNAL ITEMS.

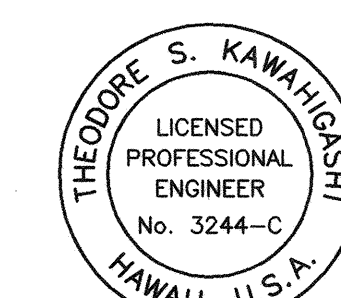

THIS WORK WAS PREPARED BY ME OR UNDER MY SUPERVISION
Theodore S. Kawahigashi
Signature

STATE OF HAWAII
DEPARTMENT OF TRANSPORTATION
HIGHWAYS DIVISION
TRAFFIC SIGNAL PLAN
KAAHUMANU AVE. AT KANE ST.
KAAHUMANU AVENUE
TRAFFIC SIGNAL MODERNIZATION
HIGH STREET TO WHARF STREET
FEDERAL AID PROJECT NO. NH-STP-032-1(6)
SCALE: AS NOTED DATE: AUG. 1999
SHEET NO. 1 OF 1 SHEETS

FED. ROAD DIST. NO.	STATE	FED. AID PROJ. NO.	FISCAL YEAR	SHEET NO.	TOTAL SHEETS
HAWAII	HAW.	NH-STP-032-1(6)	2000	45	53

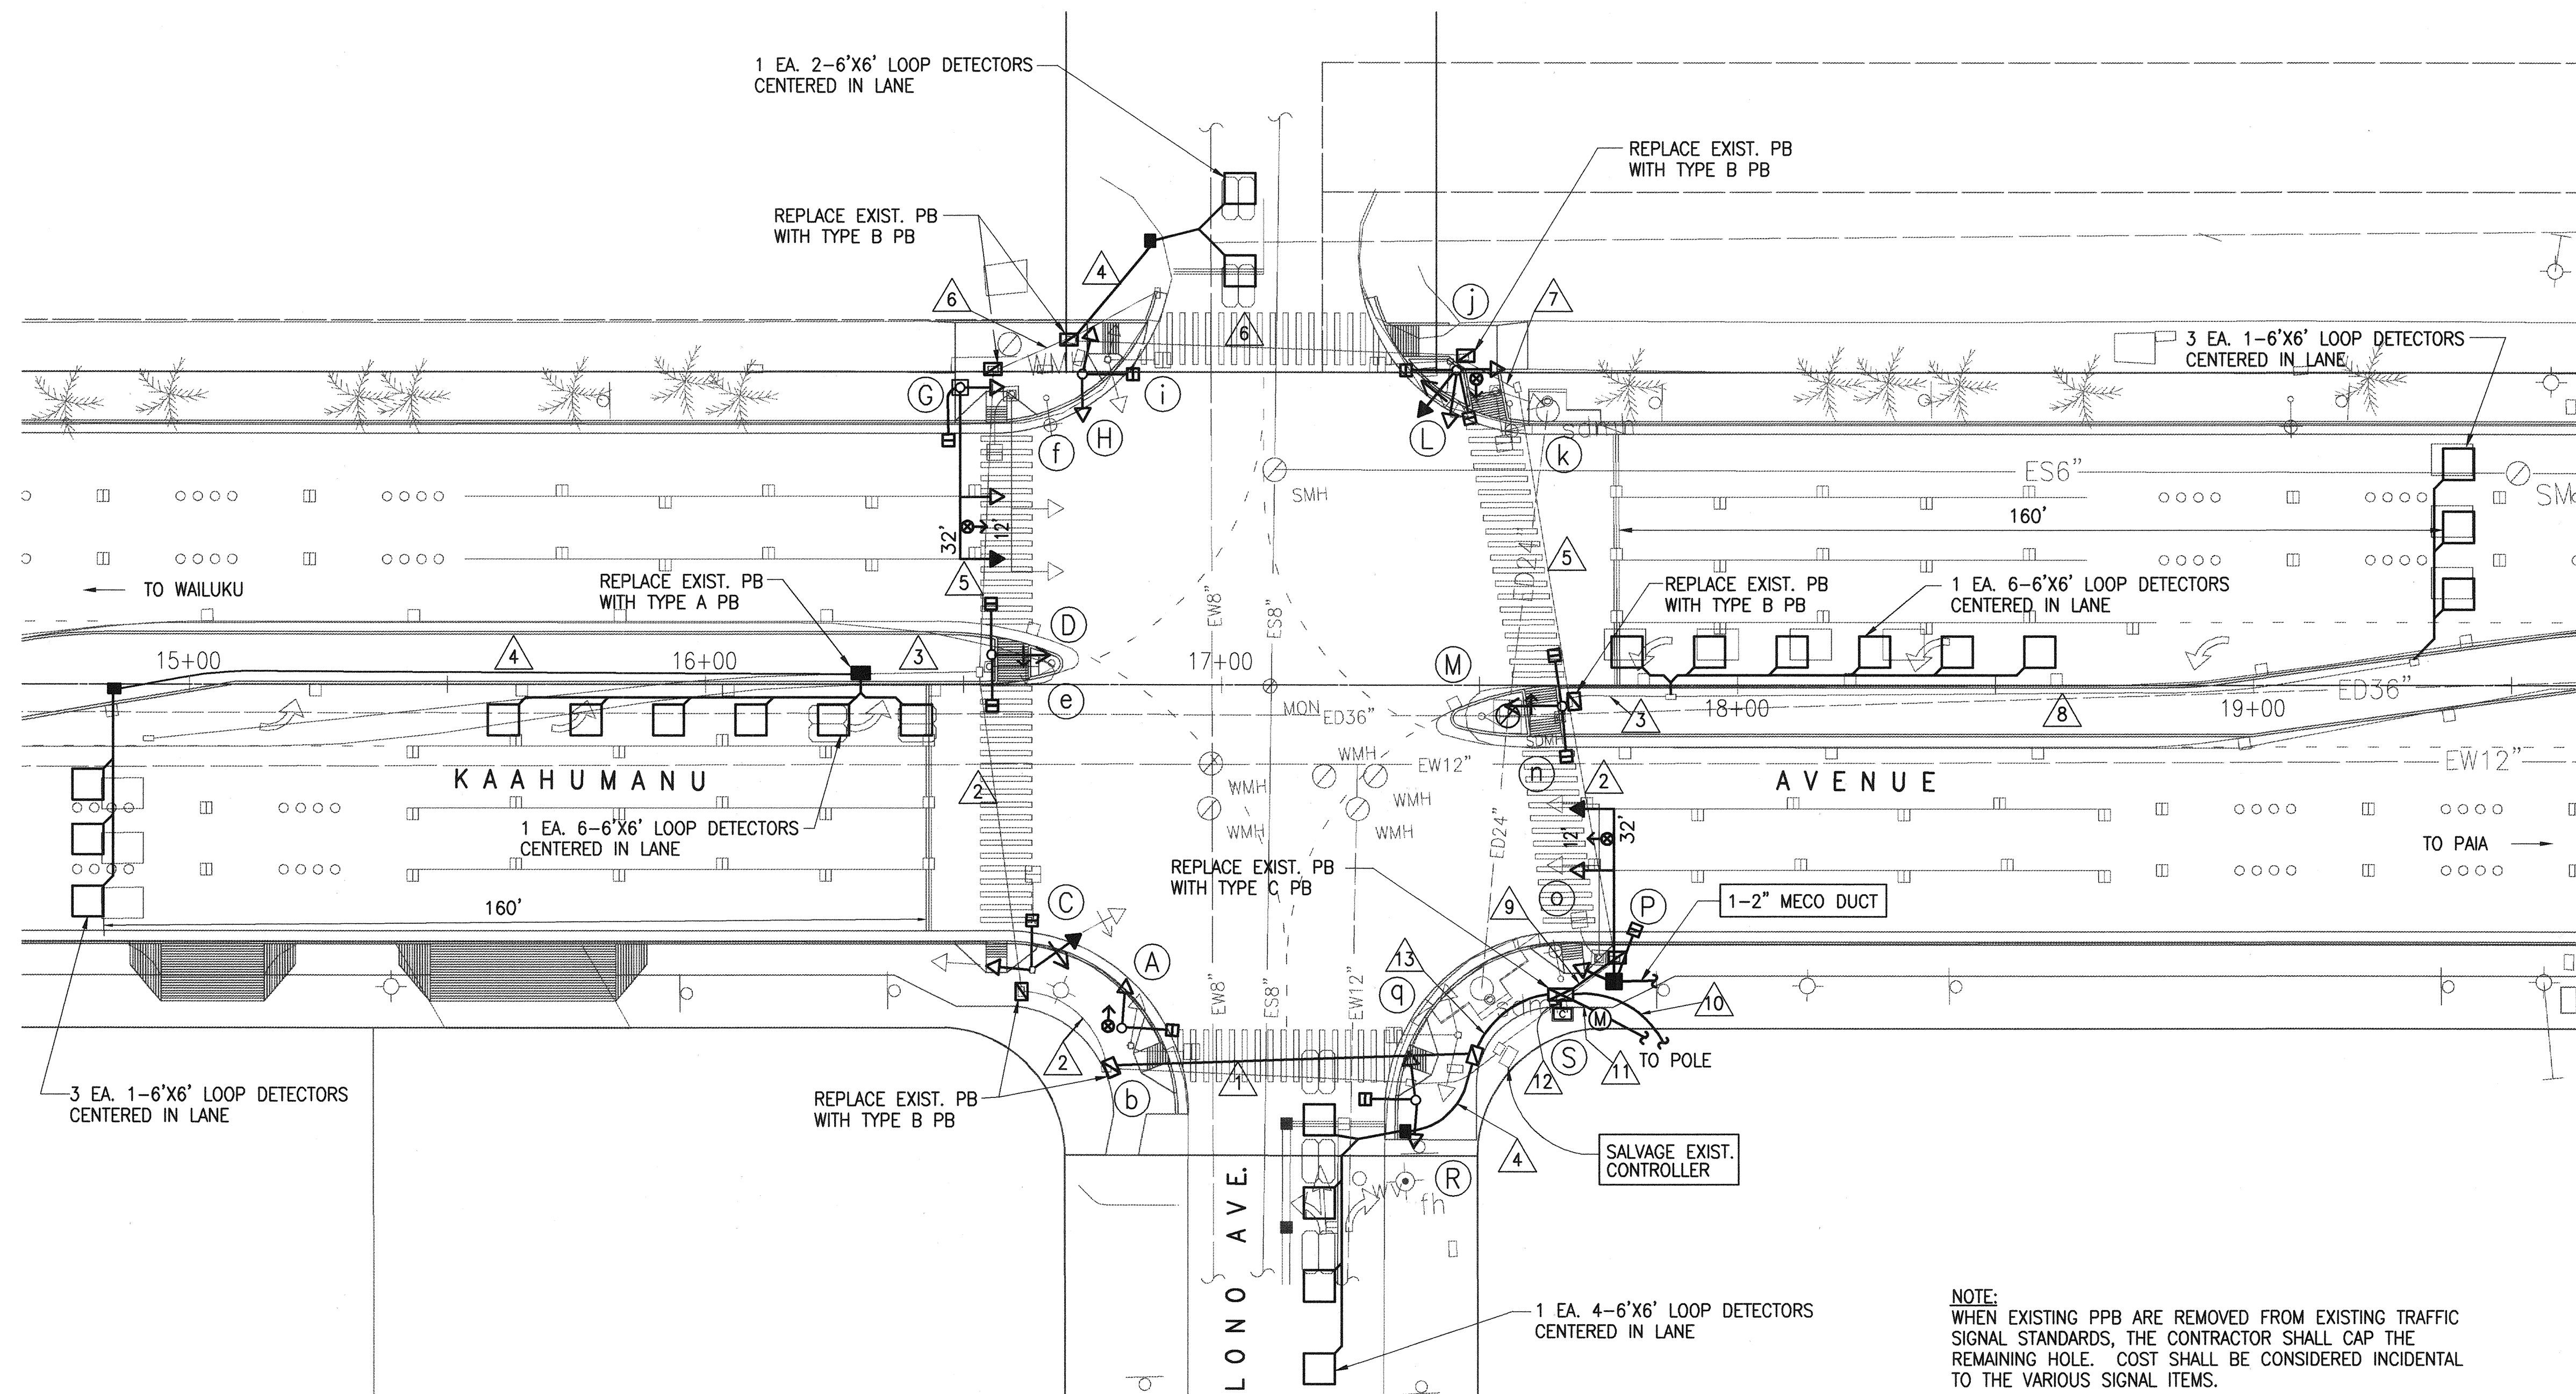


TRUE NORTH
SCALE: 1"=20'


CONDUIT AND CABLE SCHEDULE				
DESIGNATION	PVC CONDUITS	CABLE		
		NEW	EXIST. TO REMOVE	
1	6-2"	NEW	1-TYPE 1, 1-TYPE 5 5-TYPE 2 2-TYPE 7 SPARE 7 SPARE	
2	2-2"	EXISTING	1-TYPE 1, 1-TYPE 5 4-TYPE 2 1-TYPE 7	1-TYPE 1 4-TYPE 2
3	1-2"	EXISTING	2-TYPE 2	2-TYPE 2
4	1-2"	NEW	1-TYPE 2	
5	2-2"	EXISTING	1-TYPE 1, 1-TYPE 5 2-TYPE 2 1-TYPE 7	1-TYPE 1 2-TYPE 2
6	2-2"	EXISTING	1-TYPE 1, 1-TYPE 5 1-TYPE 2	1-TYPE 1 1-TYPE 2
7	2-2"	EXISTING	1-TYPE 1, 1-TYPE 5 2-TYPE 2 1-TYPE 7	1-TYPE 1 1-TYPE 2
8	1-2"	EXISTING	1-TYPE 2	1-TYPE 2
9	6-2"	NEW	1-TYPE 1, 1-TYPE 5 4-TYPE 2 2-TYPE 7 SPARE 7 SPARE	
10	1-2"	NEW	1-TYPE 3	
11	1-2"	NEW	1-TYPE 6	
12	11-2"	NEW	4-TYPE 1 10-TYPE 2 1-TYPE 3 1-TYPE 6 4-TYPE 7 SPARE 7 SPARE	
13	6-2"	NEW	1-TYPE 1, 1-TYPE 5 6-TYPE 2 2-TYPE 7 SPARE	

NOTE:
WHEN EXISTING PPB ARE REMOVED FROM EXISTING TRAFFIC SIGNAL STANDARDS, THE CONTRACTOR SHALL CAP THE REMAINING HOLE. COST SHALL BE CONSIDERED INCIDENTAL TO THE VARIOUS SIGNAL ITEMS.

STANDARDS, SIGNAL HEADS AND APPURTENANCES																	
ITEM NO.	STANDARD TYPE	COMMENTS	MOUNT TYPE	SIGNAL HEAD & APPURTENANCES		ITEM NO.	STANDARD TYPE	COMMENTS	MOUNT TYPE	SIGNAL HEAD & APPURTENANCES		ITEM NO.	STANDARD TYPE	COMMENTS	MOUNT TYPE	SIGNAL HEAD & APPURTENANCES	
				NEW	EXISTING TO SALVAGE					NEW	EXISTING TO SALVAGE					NEW	EXISTING TO SALVAGE
(A)	I	NEW	IA IX TP-EVP	R+Y+G PED. HEAD PPB (R) EVP		(H)	I	NEW	II IX	R+Y+G, R+Y+G PED. HEAD PPB (L)		(O)	II	SALVAGE			R+Y+G R+Y+G PED. HEAD PPB
(b)	I	SALVAGE			R+Y+G PED. HEAD PPB	(i)	I	SALVAGE			R+Y+G (TWO WAY) PED. HEAD PPB	(P)	III-32	NEW	VI VI IX IX MA-EVP	R+Y+↑ (BP) R+Y+G (BP) R+Y+G PED. HEAD PPB (L) EVP	
(C)	I	EXISTING	II IX	R+Y+←, R+Y+G PED. HEAD PPB (L)	R+Y+G+← (G/Y) R+Y+G PED. HEAD PPB	(j)	I	SALVAGE			R+Y+G PED. HEAD PPB	(q)	I	SALVAGE			R+Y+G (TWO WAY) PED. HEAD PPB
(D)	I	NEW	IA IX IX	R+Y+← (PVH) PED. HEAD PED. HEAD PPB (↔)		(k)	I	SALVAGE			R+Y+G+← (G/Y) R+Y+G PED. HEAD PPB	(R)	I	NEW	II IX	R+Y+G, R+Y+G PED. HEAD PPB (R)	
(e)	I	SALVAGE			R+Y+G+← (G/Y) PPB	(L)	I	NEW	III IX IX TP-EVP	R+Y+←, R+Y+G, R+Y+G PED. HEAD PED. HEAD PPB (R) PPB (L) EVP		(R)	1-MODEL 170/332 CONTROLLER ASSEMBLY ON NEW BASE				
(f)	II	SALVAGE			R+Y+G R+Y+G PED. HEAD PPB	(M)	I	NEW	IA IX IX	R+Y+← (PVH) PED. HEAD PED. HEAD PPB (↔)		(n)	I	SALVAGE			R+Y+G+← (G/Y) PPB
(G)	II-32	NEW	VI VI IX IX MA-EVP	R+Y+↑ (BP) R+Y+G (BP) R+Y+G PED. HEAD PPB (L) EVP													

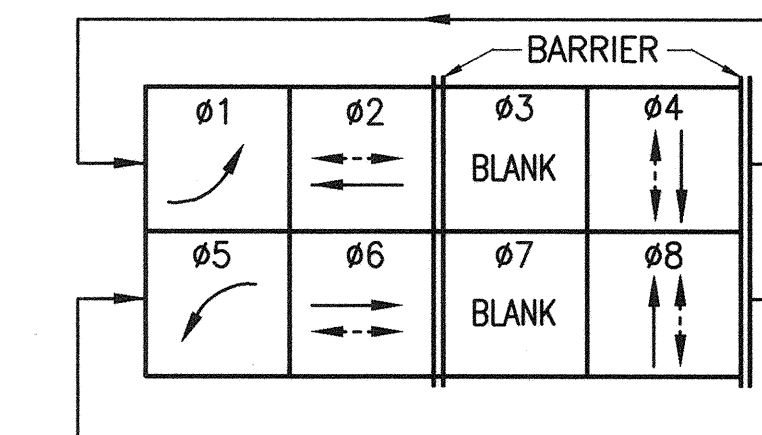


PHASE ASSIGNMENT DIAGRAM

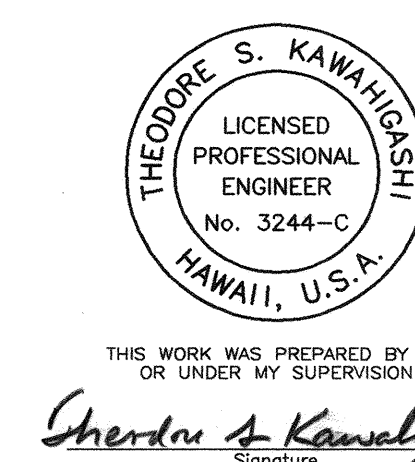

STATE OF HAWAII
DEPARTMENT OF TRANSPORTATION
HIGHWAYS DIVISION
TRAFFIC SIGNAL PLAN
KAAHUMANU AVE. AT LONO AVE.
KAAHUMANU AVENUE
TRAFFIC SIGNAL MODERNIZATION
HIGH STREET TO WHARF STREET
FEDERAL AID PROJECT NO. NH-STP-032-1(6)
SCALE: AS NOTED DATE: AUG. 1999
SHEET No. 1 OF 1 SHEETS

FED. ROAD DIST. NO.	STATE	FED. AID PROJ. NO.	FISCAL YEAR	SHEET NO.	TOTAL SHEETS
HAWAII	HAW.	NH-STP-032-1(6)	2000	46	53

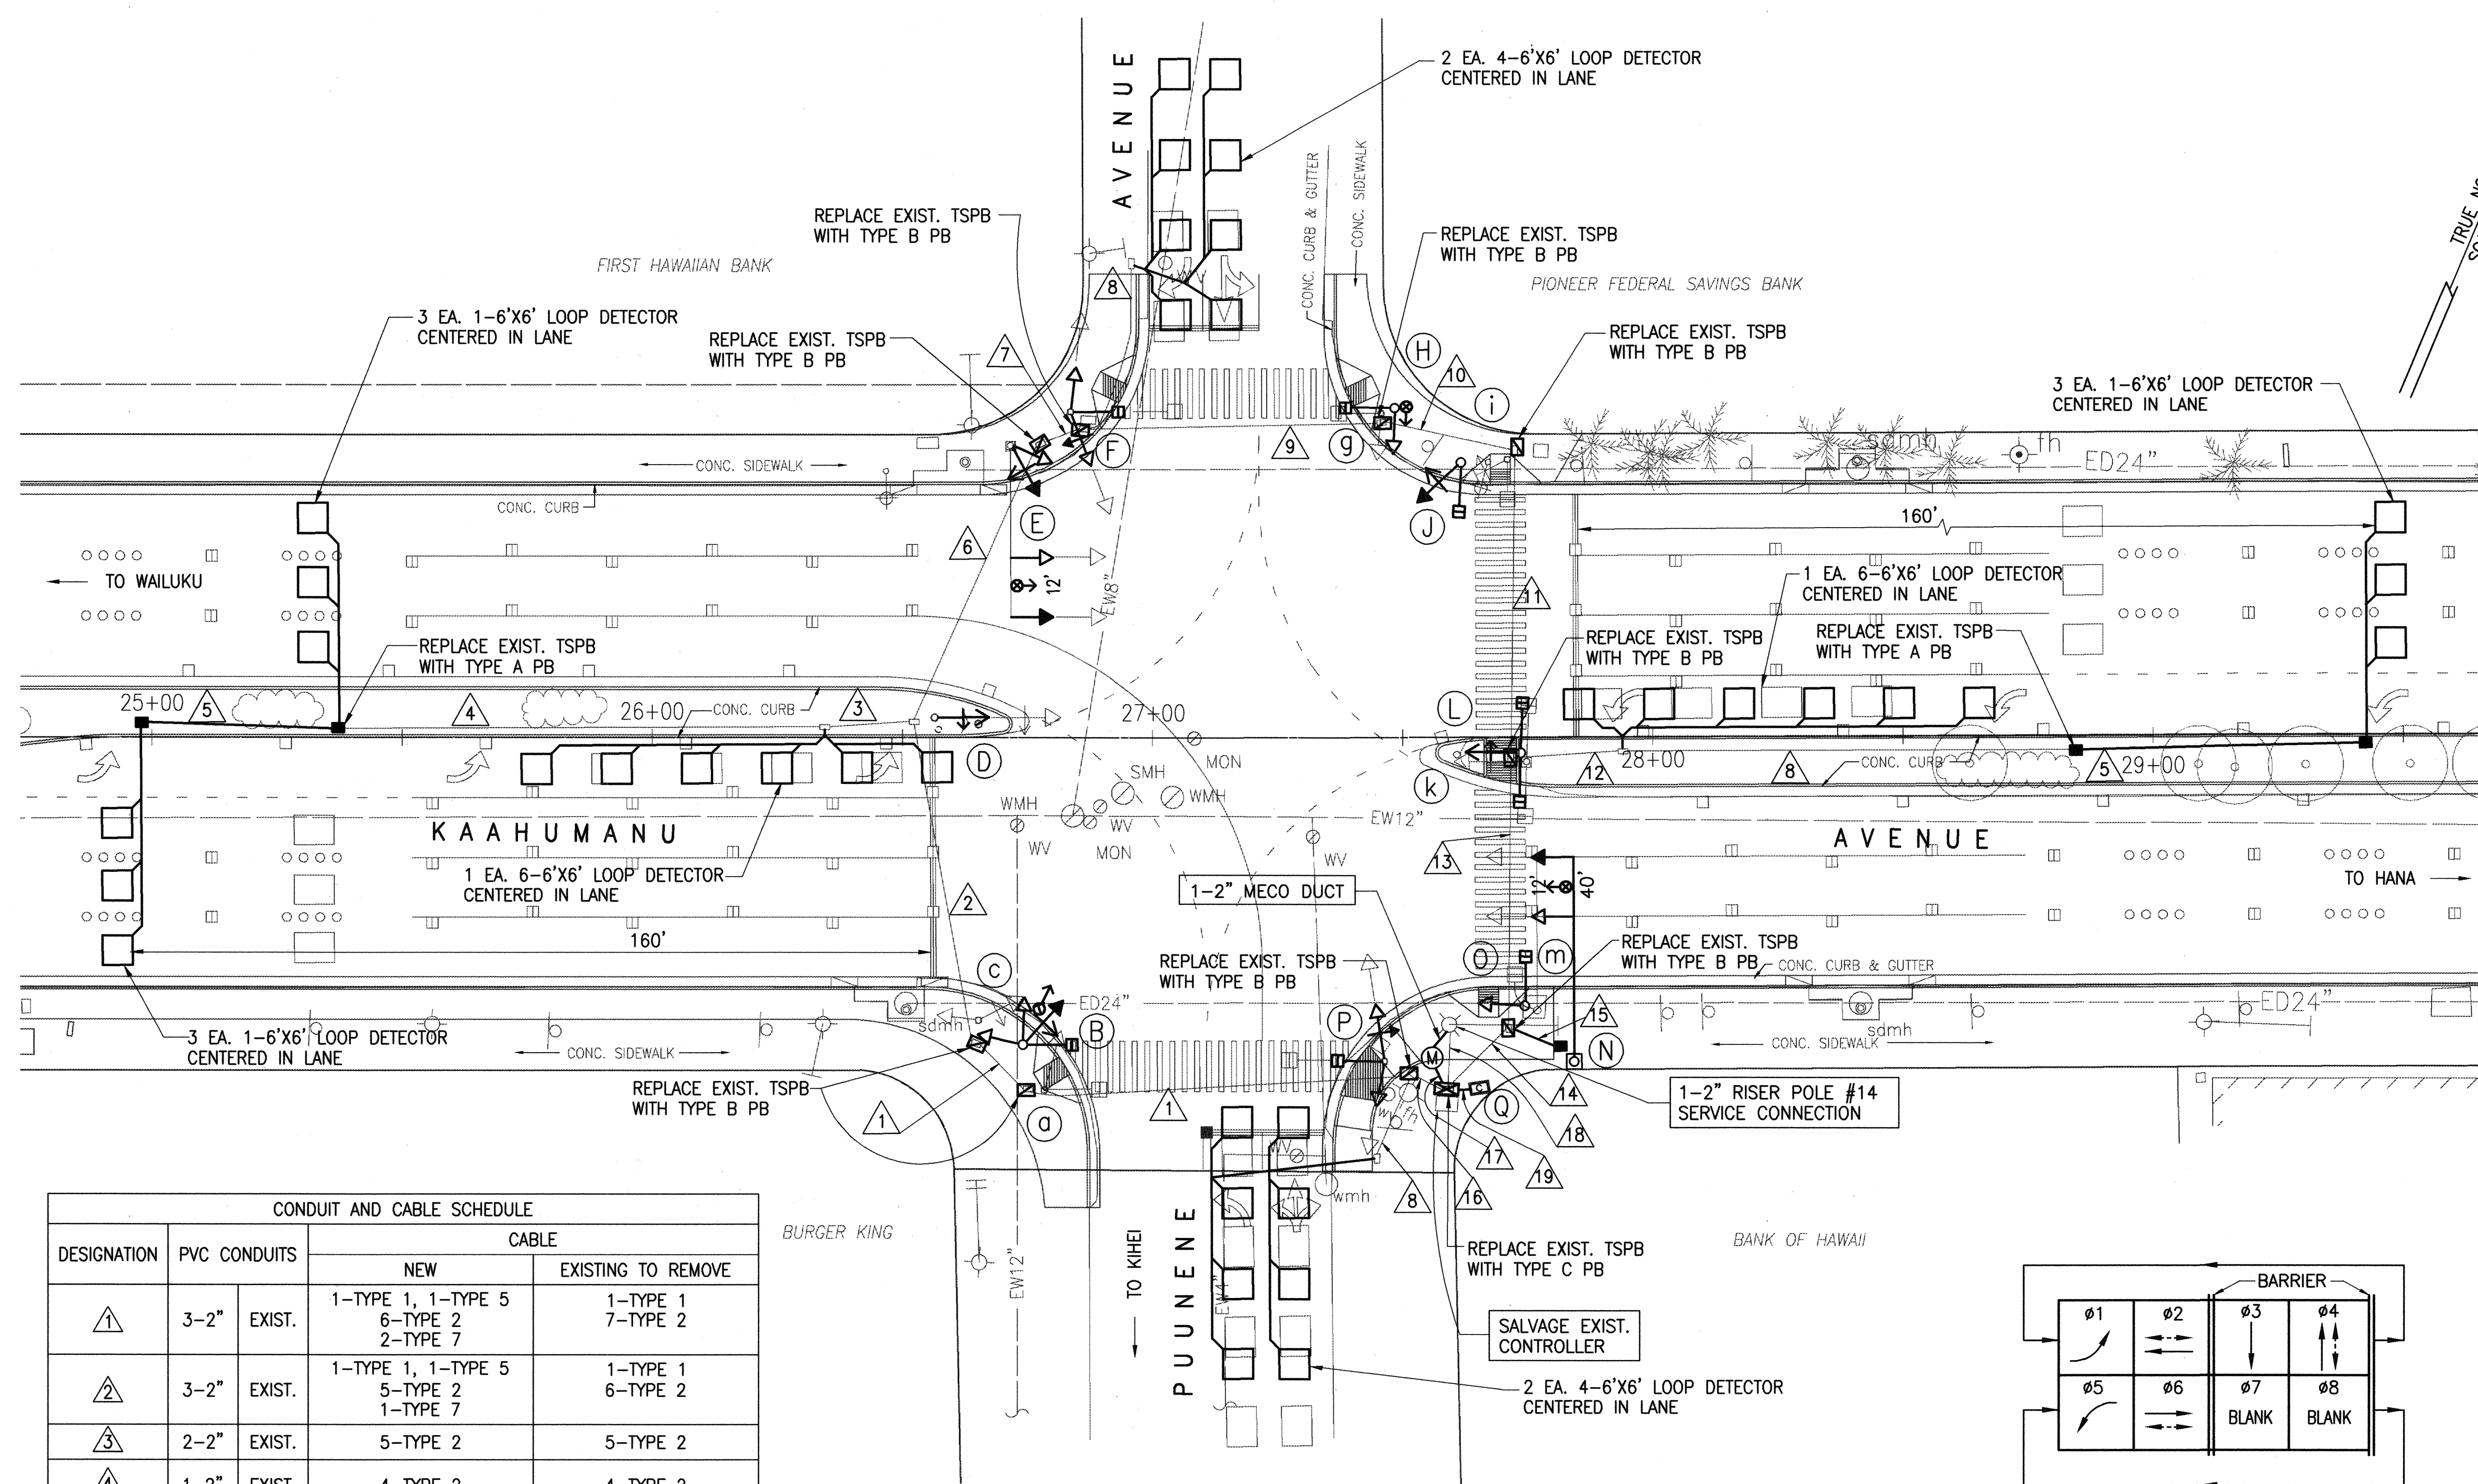


CONDUIT AND CABLE SCHEDULE				
DESIGNATION	PVC CONDUITS	CABLE		
		NEW	EXISTING TO REMOVE	
1	3-2"	EXIST.	1-TYPE 1, 1-TYPE 5 6-TYPE 2 2-TYPE 7	1-TYPE 1 7-TYPE 2
2	3-2"	EXIST.	1-TYPE 1, 1-TYPE 5 5-TYPE 2 1-TYPE 7	1-TYPE 1 6-TYPE 2
3	2-2"	EXIST.	5-TYPE 2	5-TYPE 2
4	1-2"	EXIST.	4-TYPE 2	4-TYPE 2
5	1-2"	NEW	1-TYPE 2	
6	2-2"	EXIST.	1-TYPE 1, 1-TYPE 5 1-TYPE 7	1-TYPE 1 3-TYPE 2
7	2-2"	EXIST.	1-TYPE 1, 1-TYPE 5	5-TYPE 2
8	1-2"	EXIST.	1-TYPE 2	1-TYPE 2
9	2-2"	EXIST.	1-TYPE 1, 1-TYPE 5 2-TYPE 2	1-TYPE 1 2-TYPE 2
10	2-2"	EXIST.	1-TYPE 1, 1-TYPE 5 2-TYPE 2 1-TYPE 7	1-TYPE 1 2-TYPE 2
11	2-2"	EXIST.	1-TYPE 1, 1-TYPE 5 3-TYPE 2 1-TYPE 7	1-TYPE 1 3-TYPE 2
12	1-2"	EXIST.	2-TYPE 2	2-TYPE 2
13	3-2"	EXIST.	1-TYPE 1, 1-TYPE 5 5-TYPE 2 1-TYPE 7	1-TYPE 1 4-TYPE 2
14	3-2"	EXIST.	1-TYPE 1, 1-TYPE 5 5-TYPE 2 2-TYPE 7	1-TYPE 1 4-TYPE 2
15	1-2"	NEW	2-TYPE 5 1-TYPE 7	


CONDUIT AND CABLE SCHEDULE				
DESIGNATION	PVC CONDUITS	CABLE		
		NEW	EXISTING TO REMOVE	
16	4-2"	EXIST.	1-TYPE 1, 1-TYPE 5 7-TYPE 2 2-TYPE 7	1-TYPE 1 10-TYPE 2
17	1-2"	NEW	1-TYPE 6	
18	1-2"	EXIST.	1-TYPE 3	1-TYPE 3
19	11-2"	NEW	4-TYPE 1 12-TYPE 2 1-TYPE 3 1-TYPE 6 4-TYPE 7 SPARE SPARE	

NOTE:
WHEN EXISTING PPB ARE REMOVED FROM EXISTING TRAFFIC SIGNAL STANDARDS, THE CONTRACTOR SHALL CAP THE REMAINING HOLE. COST SHALL BE CONSIDERED INCIDENTAL TO THE VARIOUS SIGNAL ITEMS.

PHASE ASSIGNMENT DIAGRAM

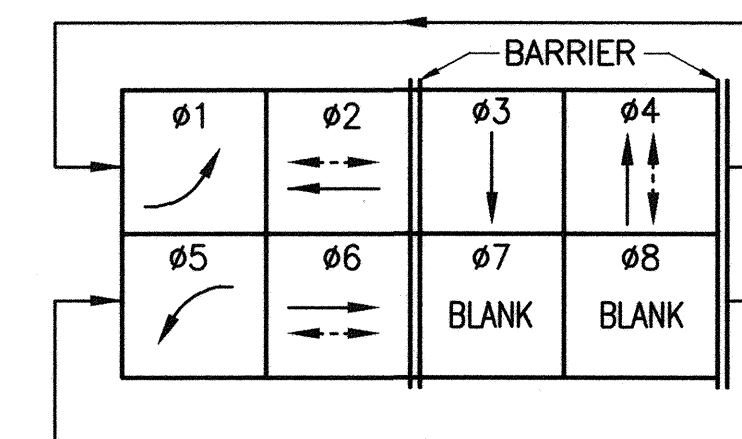


STANDARDS, SIGNAL HEADS AND APPURTENANCES					
ITEM NO.	STANDARD TYPE	COMMENTS	MOUNT TYPE	SIGNAL HEAD AND APPURTENANCES	
				NEW	EXISTING TO SALVAGE
(A)	I	SALVAGE			R+Y+G PED. HEAD PPB
(B)	I	NEW	III IV TP-EVP	R+Y+G, R+Y+G, PED. HEAD PPB(R) EVP	
(C)	I	SALVAGE			R+Y+G+G(Y) R+Y+G
(D)	I	EXIST.	I A	R+Y+G(PVH) (BP)	R+Y+G+G(Y)
(E)	II	EXIST.	VI VII MA-EVP	R+Y+G(BP) R+Y+G(BP) R+Y+G, R+Y+G EVP	R+Y+G R+Y+G
(F)	I	EXIST.	II IV	R+Y+G+G, R+Y+G PED. HEAD PPB(L)	R+Y+G (TWO WAY) PED. HEAD PPB
(G)	I	SALVAGE			R+Y+G PED. HEAD PPB
(H)	I	NEW	I A IV TP-EVP	R+Y+G PED. HEAD PPB(R) EVP	
(I)	I	SALVAGE			R+Y+G+G(Y) PED. HEAD PPB
(J)	I	NEW	I A IV	R+Y+G PED. HEAD PPB (L)	
(K)	I	SALVAGE			R+Y+G+G(Y) PED. HEAD PPB
(L)	I	NEW	I A IV IV	R+Y+G(PVH) (BP) PED. HEAD PPB (L) PPB (L)	
(M)	I	SALVAGE			R+Y+G R+Y+G PED. HEAD PPB
(N)	II-40	NEW	VI VII MA-EVP	R+Y+G(BP) R+Y+G(BP) EVP	
(O)	I	NEW	I A IV	R+Y+G PED. HEAD PPB(L)	
(P)	I	EXIST.	II IV	R+Y+G+G, R+Y+G PED. HEAD PPB(L)	R+Y+G (TWO WAY) PED. HEAD PPB
(Q)	1-MODEL 170/332 CONTROLLER ASSEMBLY ON NEW BASE				

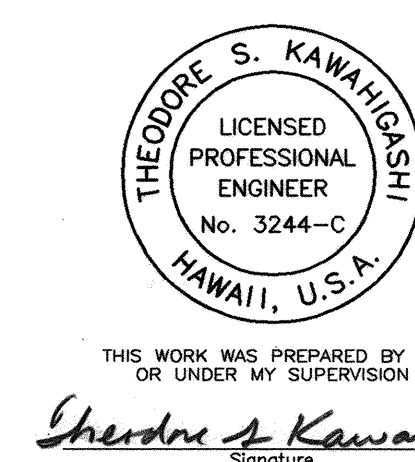

STATE OF HAWAII
DEPARTMENT OF TRANSPORTATION
HIGHWAYS DIVISION
TRAFFIC SIGNAL PLAN
KAAHUMANU AVE. AT PUUNENE AVE.
KAAHUMANU AVENUE
TRAFFIC SIGNAL MODERNIZATION
HIGH STREET TO WHARF STREET
FEDERAL AID PROJECT NO. NH-STP-032-1(6)
SCALE: AS NOTED DATE: AUG. 1999

FED. ROAD DIST. NO.	STATE	FED. AID PROJ. NO.	FISCAL YEAR	SHEET NO.	TOTAL SHEETS
HAWAII	HAW.	NH-STP-032-1(6)	2000	47	53

PHASE ASSIGNMENT DIAGRAM

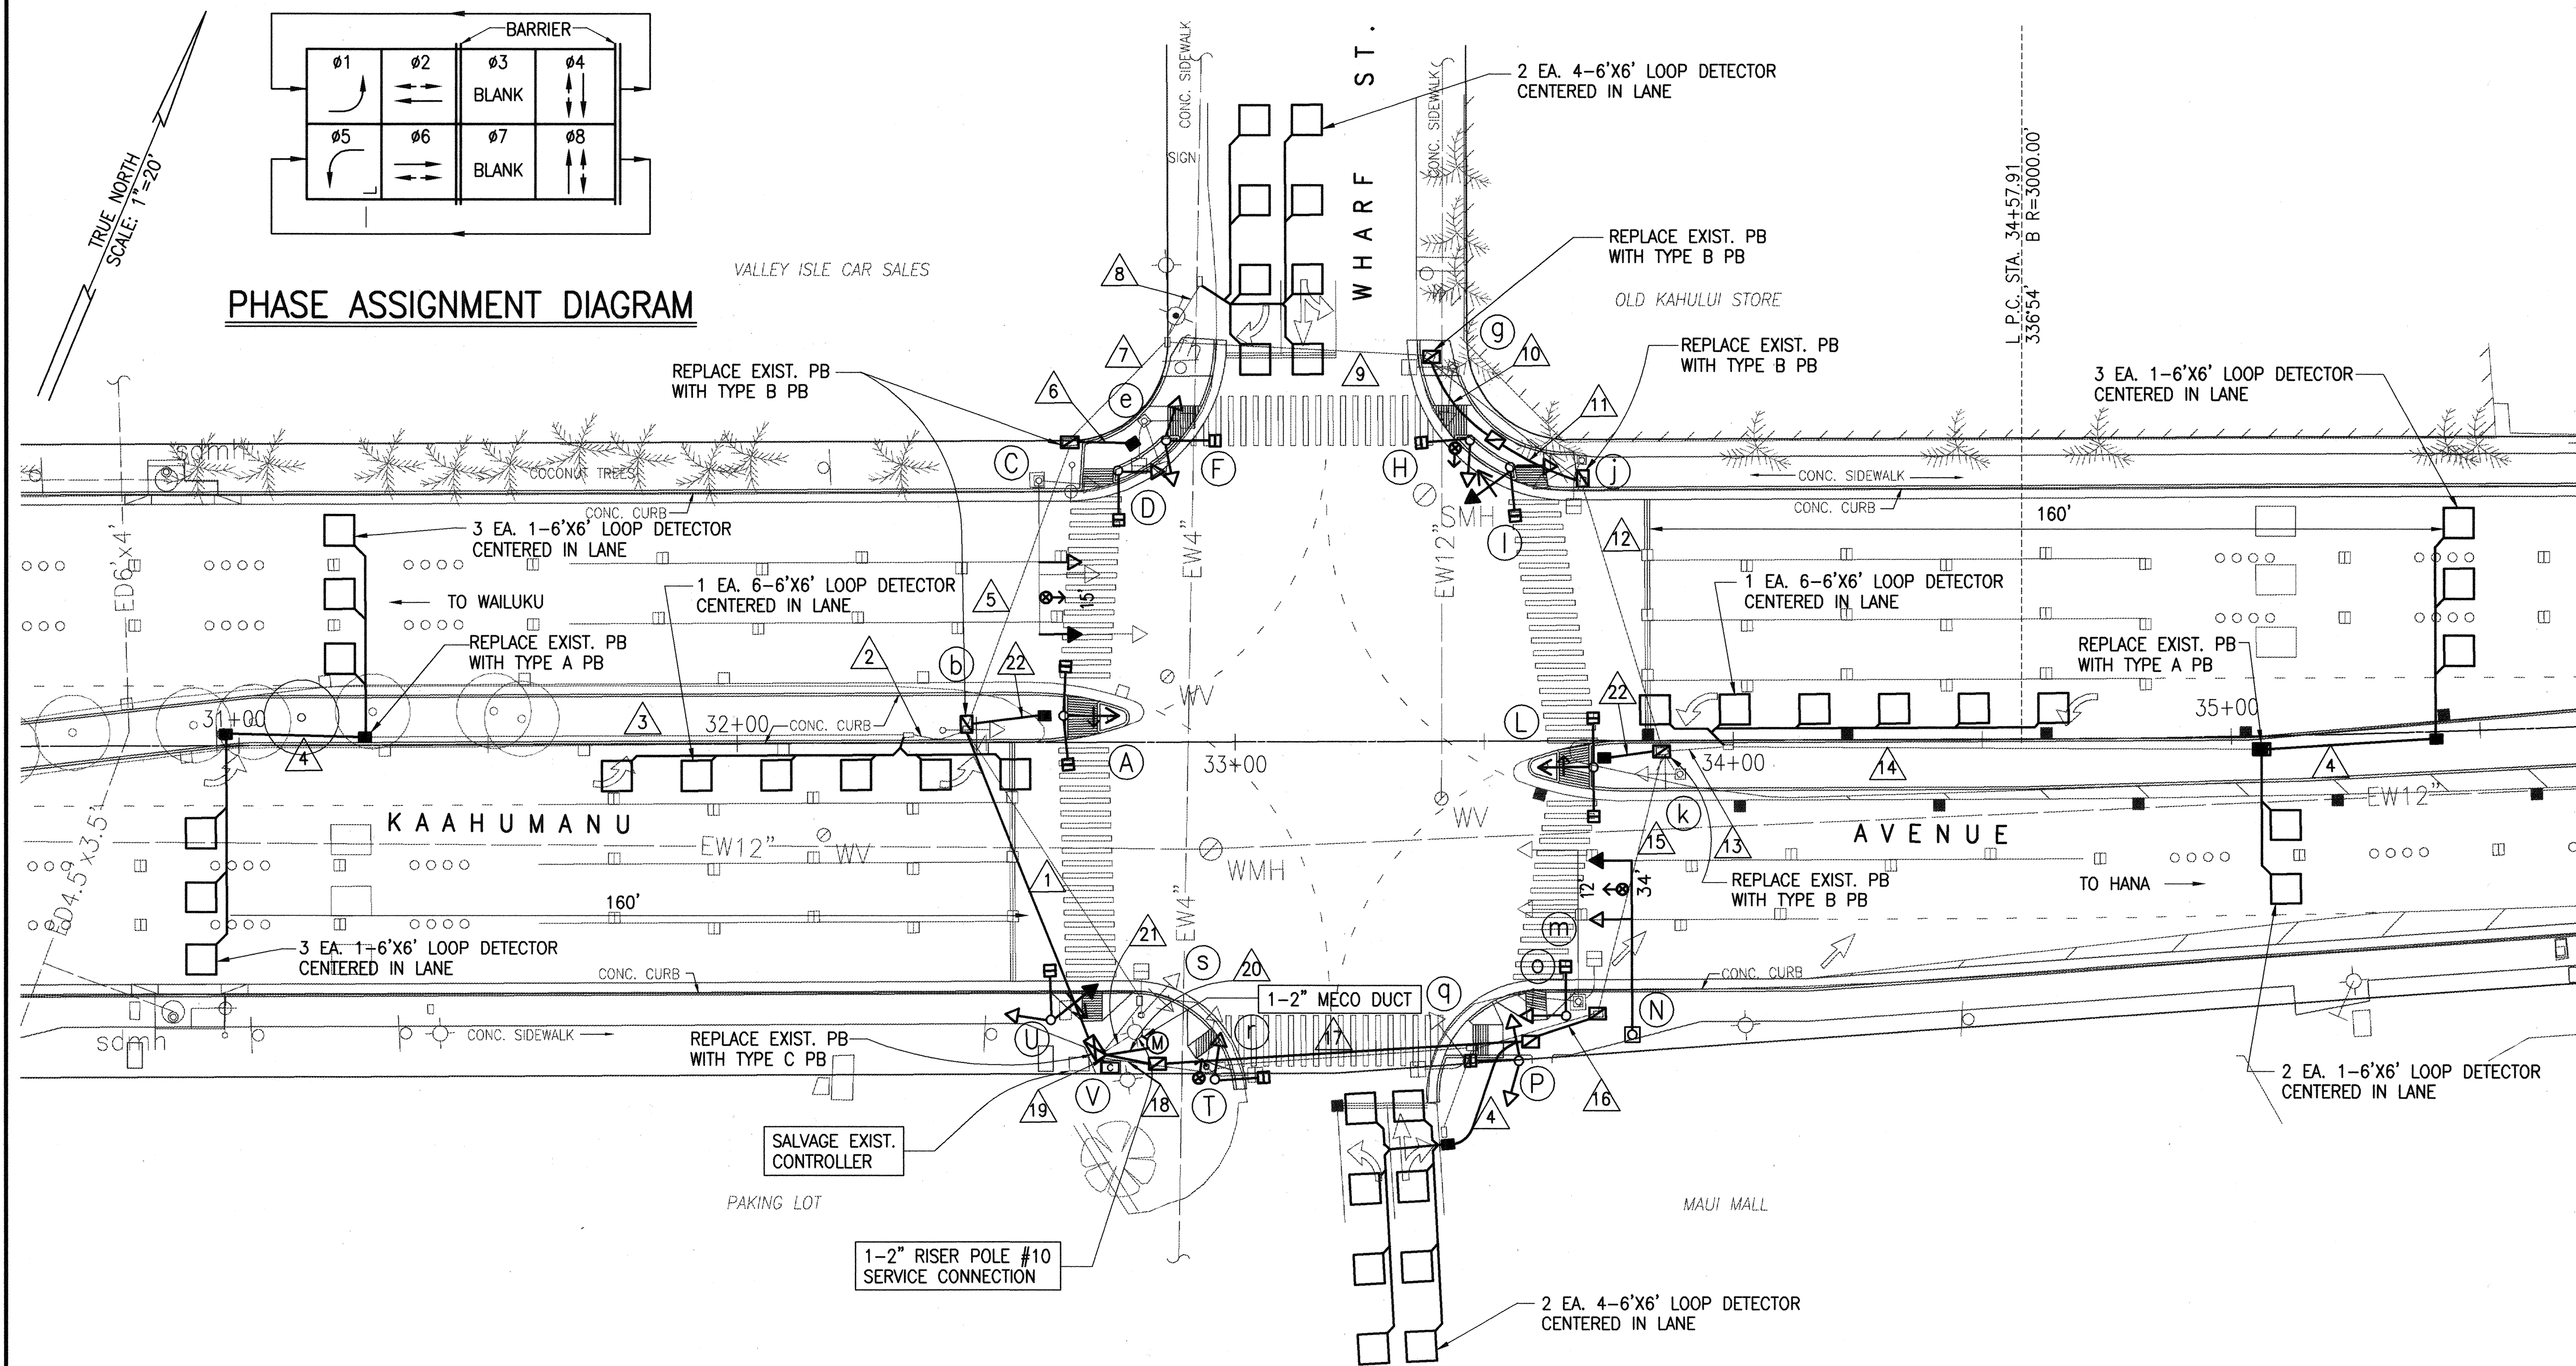

CONDUIT AND CABLE SCHEDULE				
DESIGNATION	PVC CONDUITS	CABLE		
		NEW	EXISTING TO REMOVE	
1	7-2" NEW	1-TYPE 1, 1-TYPE 5 8-TYPE 2 2-TYPE 7 SPARE SPARE		
2	2-2" EXIST.	5-TYPE 2	2-TYPE 2	
3	1-2" EXIST.	4-TYPE 2	1-TYPE 2	
4	1-2" NEW	1-TYPE 2		
5	2-2" EXIST.	1-TYPE 1, 1-TYPE 5 3-TYPE 2 2-TYPE 7	1-TYPE 1 3-TYPE 2	
6	1-2" NEW	2-TYPE 2 5-TYPE 5		
7	2-2" EXIST.	1-TYPE 1, 1-TYPE 5 2-TYPE 2 1-TYPE 7	1-TYPE 1 1-TYPE 2	
8	1-2" EXIST.	1-TYPE 2	1-TYPE 2	
9	2-2" EXIST.	1-TYPE 1, 1-TYPE 5 1-TYPE 2 1-TYPE 7	1-TYPE 1 1-TYPE 2	
10	6-2" NEW	1-TYPE 1, 1-TYPE 5 1-TYPE 2 1-TYPE 7 SPARE SPARE		
11	5-2" NEW	1-TYPE 1, 1-TYPE 5 1-TYPE 2 SPARE SPARE		
12	2-2" EXIST.	1-TYPE 1, 1-TYPE 5 1-TYPE 2	1-TYPE 1 3-TYPE 2	
13	2-2" EXIST.	4-TYPE 2	2-TYPE 2	
14	1-2" EXIST.	3-TYPE 2	1-TYPE 2	
15	2-2" EXIST.	1-TYPE 1, 1-TYPE 5 5-TYPE 2	1-TYPE 1 3-TYPE 2	
16	6-2" NEW	1-TYPE 1, 1-TYPE 5 5-TYPE 2 1-TYPE 7 SPARE SPARE		
17	7-2" NEW	1-TYPE 1, 1-TYPE 5 7-TYPE 2 1-TYPE 7 SPARE SPARE		
18	7-2" NEW	1-TYPE 1, 1-TYPE 5 7-TYPE 2 2-TYPE 7 SPARE SPARE		
19	11-2" NEW	4-TYPE 1 15-TYPE 2 1-TYPE 3 1-TYPE 6 4-TYPE 7 SPARE SPARE		
20	1-2" NEW	1-TYPE 6		
21	1-2" EXIST.	1-TYPE 3	1-TYPE 3	
22	1-2" NEW	1-TYPE 2 3-TYPE 5		

STANDARDS, SIGNAL HEADS AND APPURTENANCES											
ITEM NO.	STANDARD TYPE	COMMENTS	MOUNT TYPE	SIGNAL HEAD AND APPURTENANCES		ITEM NO.	STANDARD TYPE	COMMENTS	MOUNT TYPE	SIGNAL HEAD AND APPURTENANCES	
				NEW	EXISTING TO SALVAGE					NEW	EXISTING TO SALVAGE
(A)	I	NEW	I A IV	R+Y+← (PVH) PED. HEAD PED. HEAD PPB(←→)		(H)	I	NEW	I A IV	R+Y+G PED. HEAD PPB(R) EVP	
(b)	I	SALVAGE			R+Y+G+← (G/Y)	(I)	I	NEW	II IV	R+Y+←, R+Y+G PED. HEAD PPB(L)	
(C)	II	EXIST.	VI MA-EVP	R+Y+↑ R+Y+G EVP	R+Y+G R+Y+G R+Y+G	(j)	I	SALVAGE			R+Y+G+← (G/Y) PED. HEAD PPB
(D)	I	NEW	I A IV	R+Y+G PED. HEAD PPB(R)		(k)	I	SALVAGE			R+Y+G+← (G/Y)
(e)	I	SALVAGE			R+Y+G PED. HEAD PPB PPB	(L)	I	NEW	I A IV IV	R+Y+← (PVH) PED. HEAD PED. HEAD PPB(←→)	
(F)	I	NEW	II IV	R+Y+G, R+Y+G PED. HEAD PPB(L)		(m)	II	SALVAGE			R+Y+G R+Y+G R+Y+G PED. HEAD PPB
(g)	I	SALVAGE			R+Y+G PED. HEAD PPB	(N)	II-34	NEW	VI MA-EVP	R+Y+↑ R+Y+G EVP	
(O)	I	NEW	I A IV	R+Y+G PED. HEAD PPB(L)		(P)	I	NEW	II IV	R+Y+G, R+Y+G PED. HEAD PPB(R)	
(Q)	I	SALVAGE				(r)	I	SALVAGE			R+Y+G PED. HEAD PPB
(S)	I	SALVAGE				(t)	I	NEW	I A IV TP-EVP	R+Y+G PED. HEAD PPB(L) EVP	
(U)	I	NEW	II IV	R+Y+←, R+Y+G PED. HEAD PPB(R)		(V)	1-MODEL 170/332 CONTROLLER ASSEMBLY ON NEW BASE				

THEODORE S. KAWAHIGASHI
LICENSED PROFESSIONAL ENGINEER
No. 3244-C
HAWAII, U.S.A.
THIS WORK WAS PREPARED BY ME
OR UNDER MY SUPERVISION
Theodore S. Kawahigashi

STATE OF HAWAII
DEPARTMENT OF TRANSPORTATION
HIGHWAYS DIVISION
TRAFFIC SIGNAL PLAN
KAAHUMANU AVE. AT WHARF AVE.
KAAHUMANU AVENUE
TRAFFIC SIGNAL MODERNIZATION
HIGH STREET TO WHARF STREET
FEDERAL AID PROJECT NO. NH-STP-032-1(6)
SCALE: AS NOTED DATE: AUG. 1999