


FED. ROAD DIST. NO.	STATE	PROJ. NO.	FISCAL YEAR	SHEET NO.	TOTAL SHEETS
HAWAII	HAW.	32A-01-12	2012	7	9

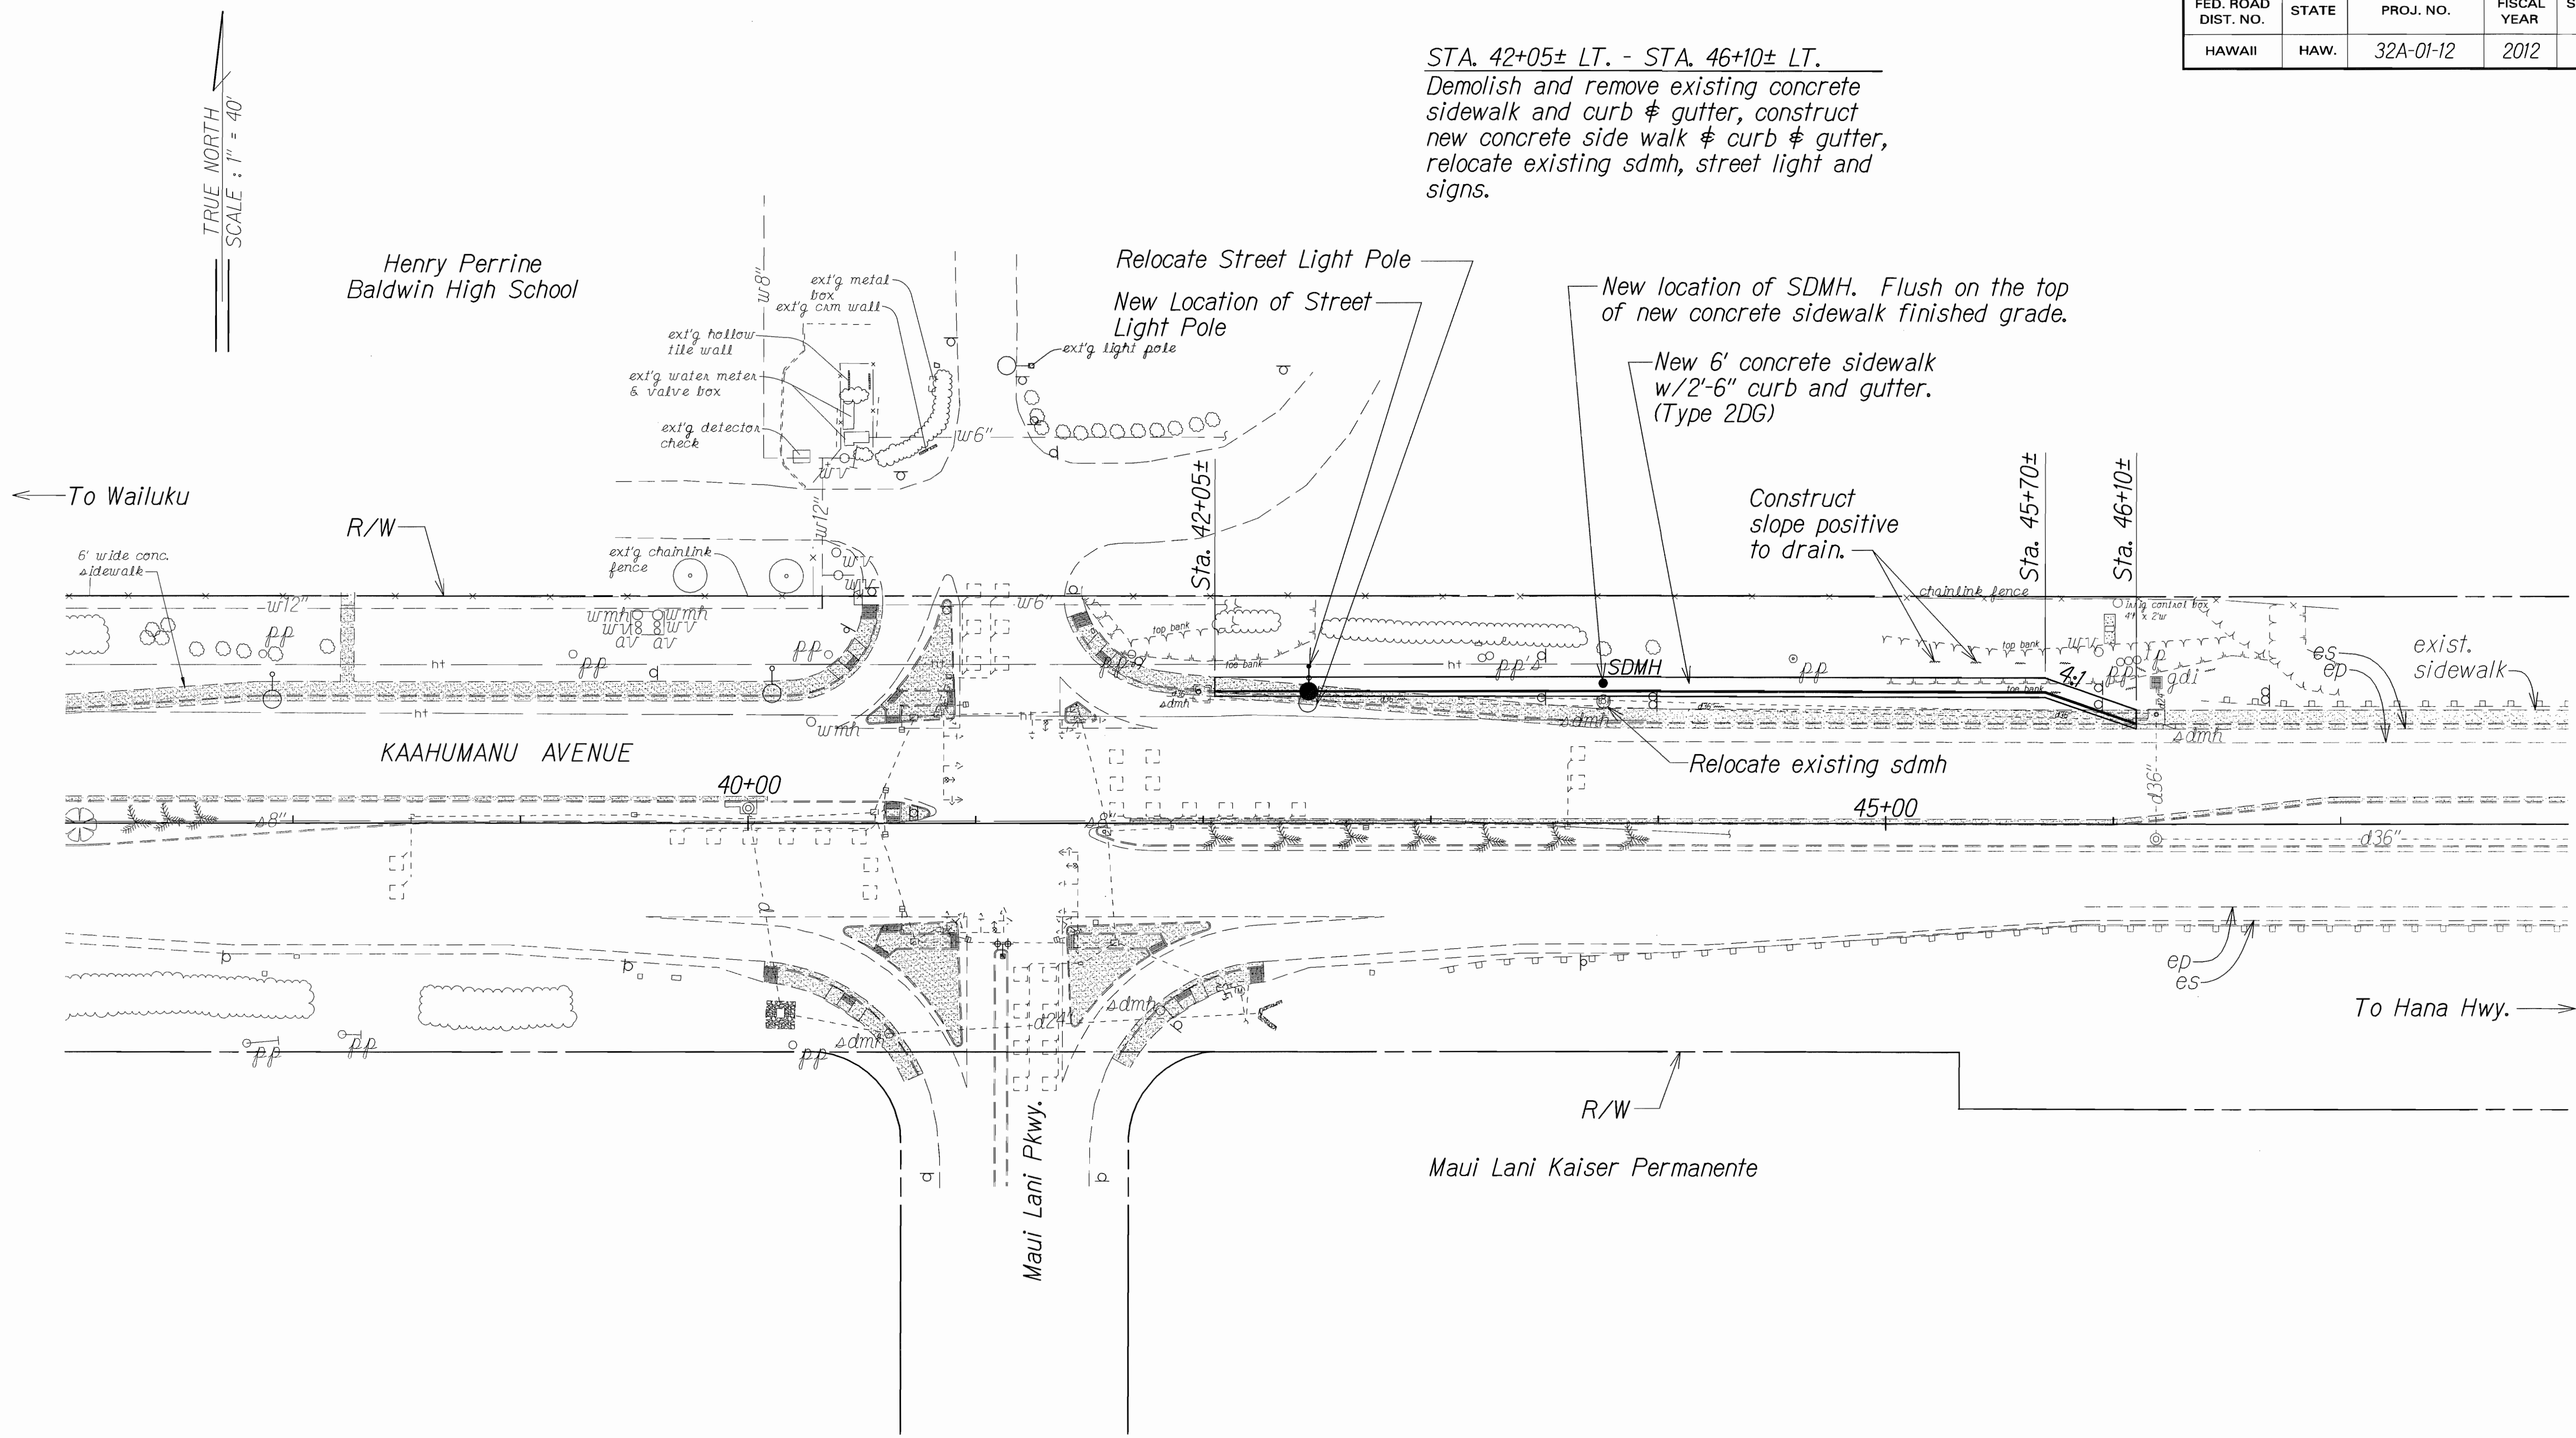

STA. 42+05± LT. - STA. 46+10± LT.
Demolish and remove existing concrete sidewalk and curb & gutter, construct new concrete side walk & curb & gutter, relocate existing sdmh, street light and signs.

SURVEY OBTAINED BY	DATE
PLAN	X
DESIGNED BY	
TRACED BY	
CHECKED BY	
NOTED BY	
DATE	
NO.	1000

STATE OF HAWAII
DEPARTMENT OF TRANSPORTATION
HIGHWAYS DIVISION

ROADWAY PLAN

KAAHUMANU AVENUE IMPROVEMENTS
RIGHT TURN LANE INTO
BALDWIN HIGH SCHOOL
Project No. 32A-01-12

Scale: 1" = 40' Date: May, 2012

SHEET No. 1 OF 1 SHEETS