

INDEX TO DRAWINGS	
SHEET NO.	DESCRIPTION
1	Title Sheet
2	Typical Road Section
3-11	Plan & Profile
12	Plan Showing Exception
13-14	Standard Details
15-26	Concrete Box Culvert Details
27-29	Standard Bridge Details
30-51	Bridge Details
52-84	Cross Sections


CONVENTIONAL SIGNS	
Present Road	
Existing Fence	
Existing Stone Fence	
Boundary Line (not fenced)	
Center Line	
Culverts	
Bridges	

TERRITORY OF HAWAII
TERRITORIAL HIGHWAY DEPARTMENT
HONOLULU, T. H.

PLANS OF
HANA BELT ROAD
FEDERAL AID PROJECT NO. 32A (I)


MAKAWAO DISTRICT
ISLAND OF MAUI

	SCALE	
PLAN		1 IN.=100 FT.
PROFILE		1 IN.=100 FT.
CROSS SECTION	HOR.	1 IN.= 10 FT.
	VER.	1 IN.= 10 FT.

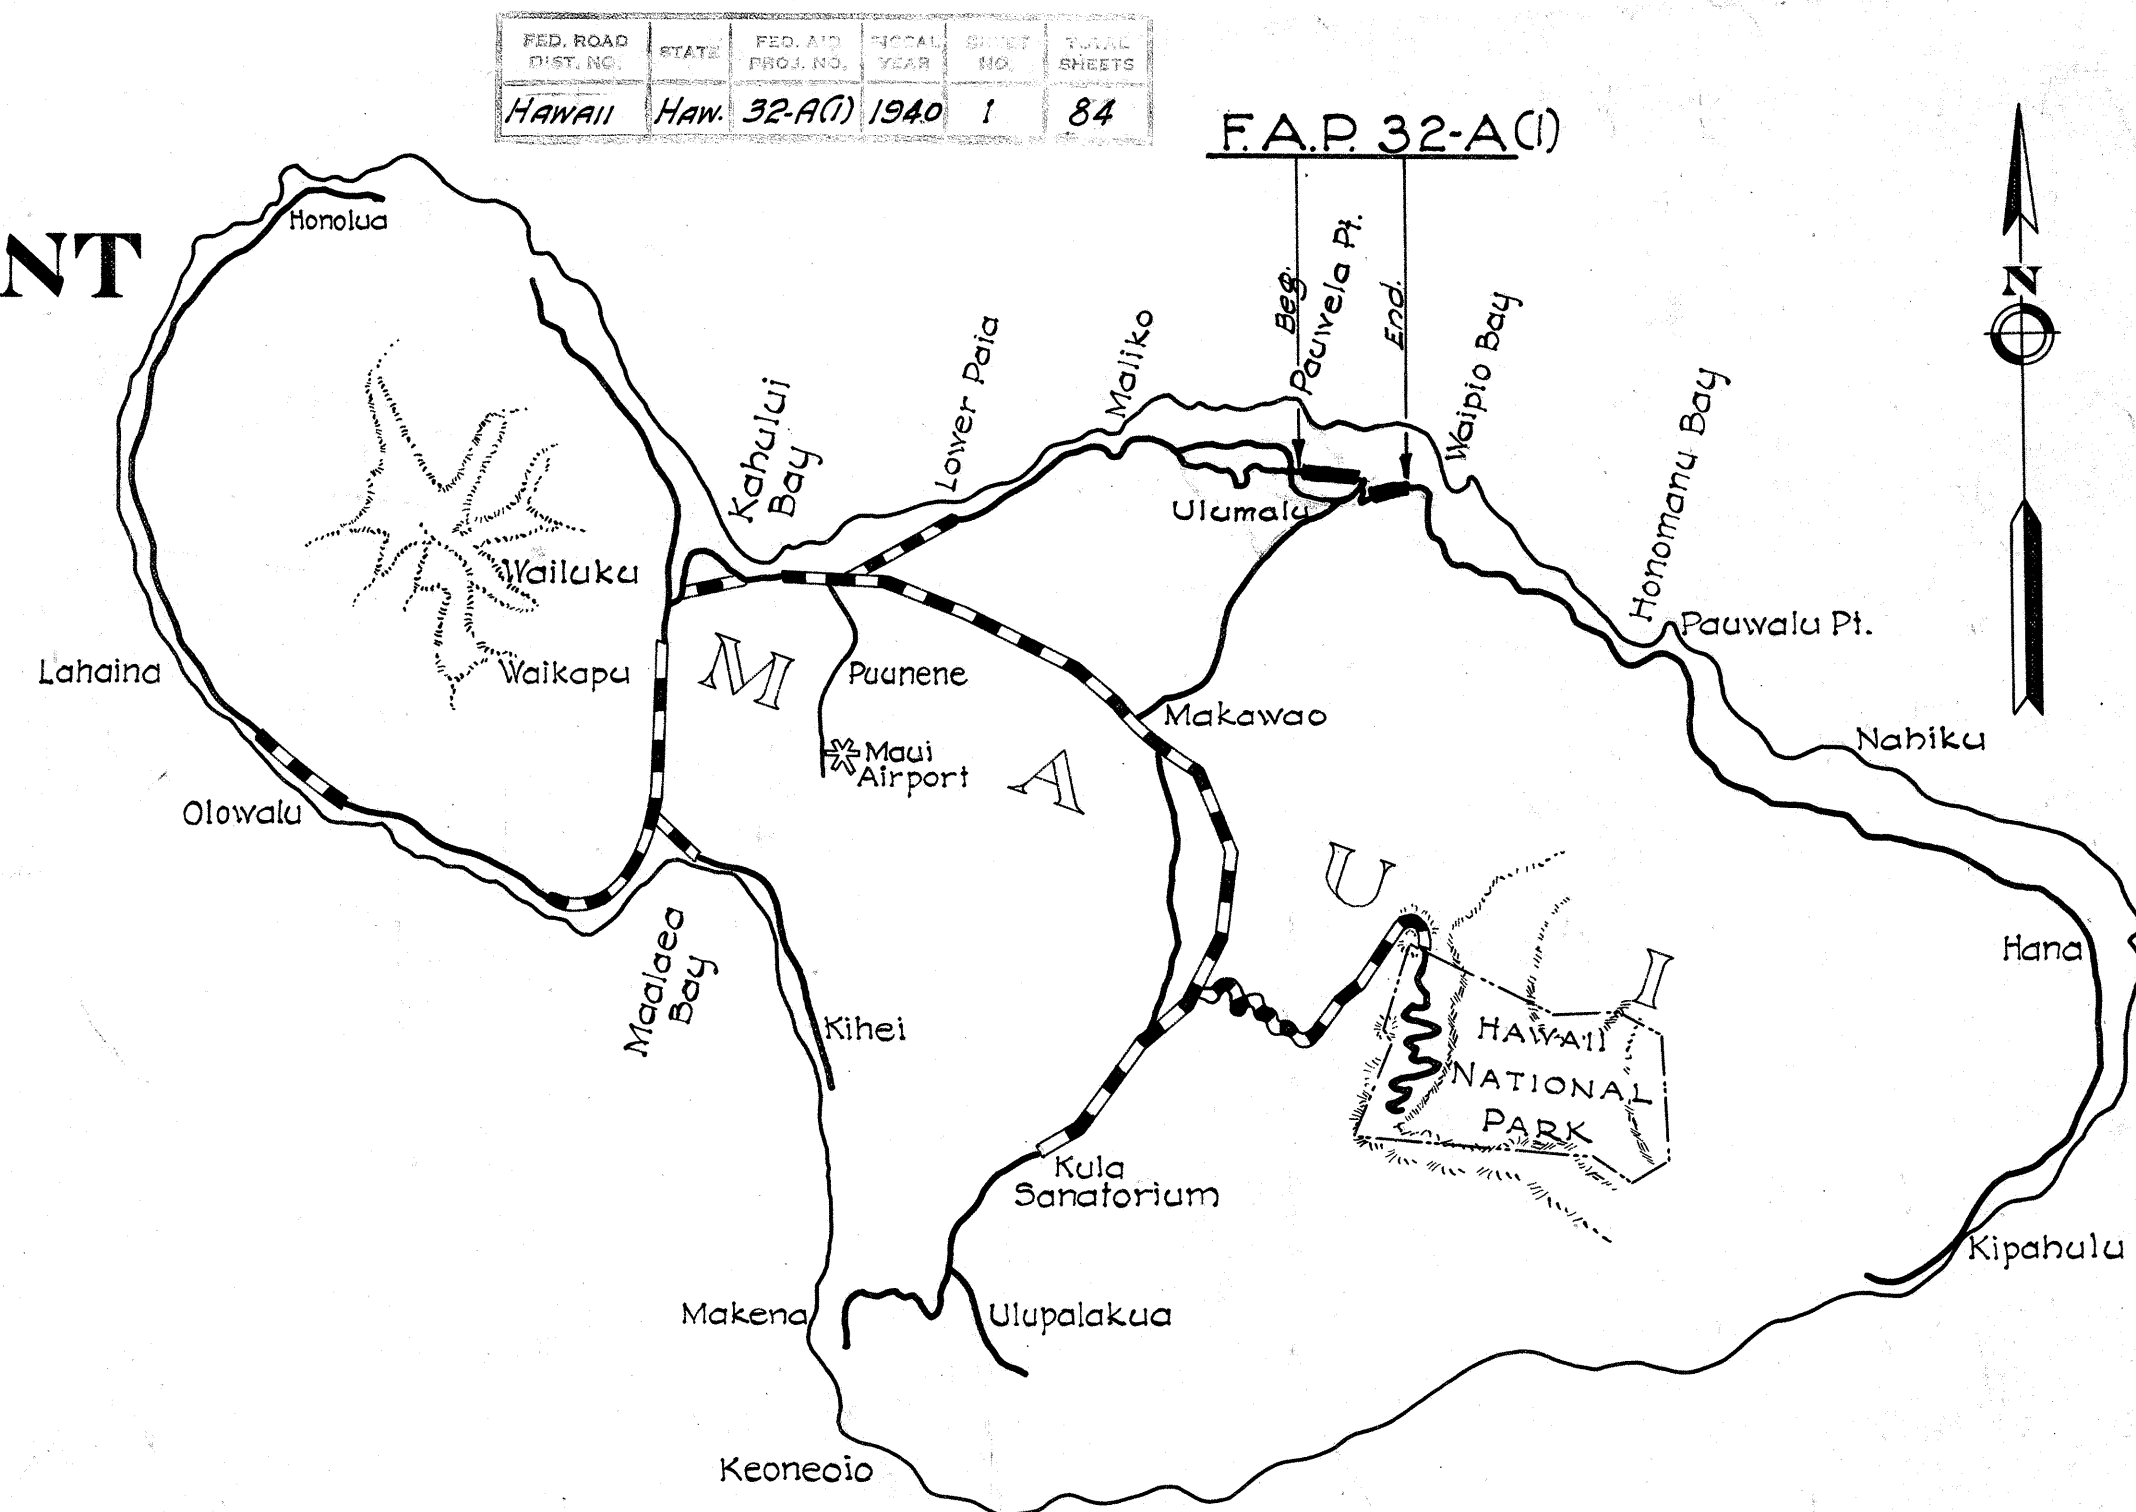

LOCATION MAP

Federal Aid Projects previously constructed or under construction

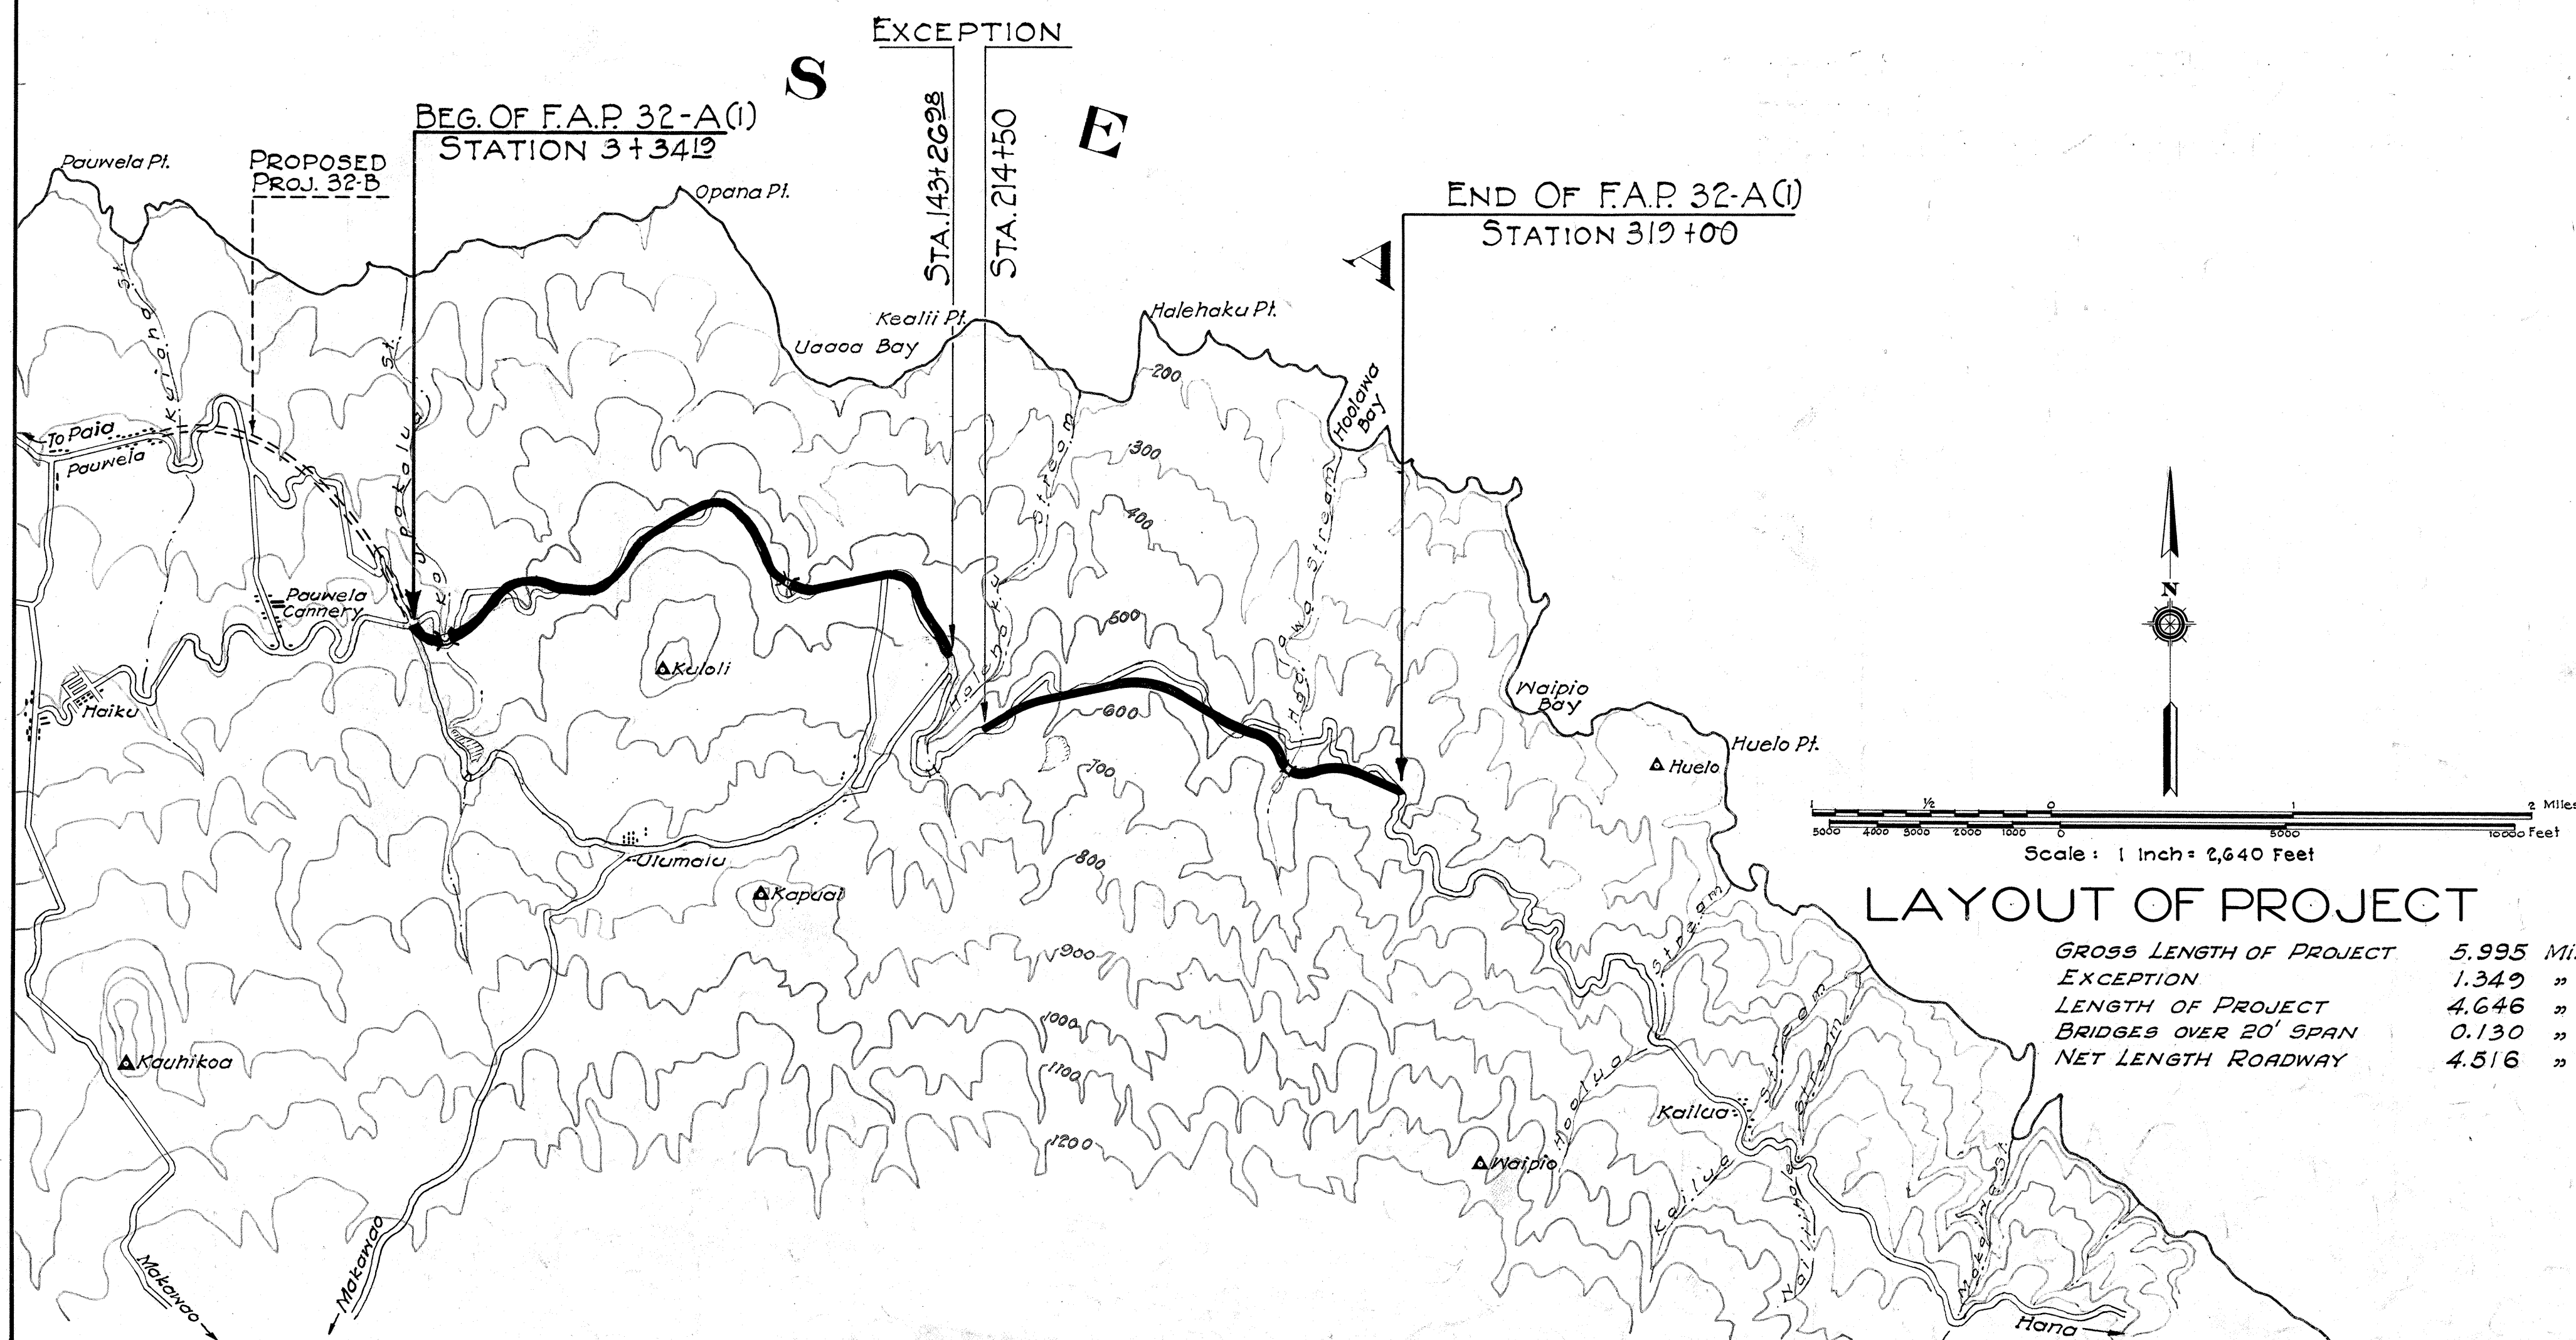

LAYOUT OF PROJECT

GROSS LENGTH OF PROJECT	5.995 Mi.
EXCEPTION	1.342 "
LENGTH OF PROJECT	4.646 "
BRIDGES OVER 20' SPAN	0.130 "
NET LENGTH ROADWAY	4.516 "

Approved:

Territorial Highway Engineer

RECOMMENDED FOR APPROVAL
PRINCIPAL HIGHWAY ENGINEER
PUBLIC ROADS ADMINISTRATION
FEDERAL WORKS AGENCY

RECOMMENDED FOR APPROVAL
CHIEF WESTERN REGION
PUBLIC ROADS ADMINISTRATION
FEDERAL WORKS AGENCY

APPROVED
COMMISSIONER
PUBLIC ROADS ADMINISTRATION
FEDERAL WORKS AGENCY

5008.1