



FED. ROAD DIST. NO.	STATE	FED. AID PROJ. NO.	FISCAL YEAR	SHEET NO.	TOTAL SHEETS
HAWAII	HAW.	F32(2)	1946	11A	27

PROPOSED ROUTE SHOWN DOTTED.
SUBJECT TO CHANGE

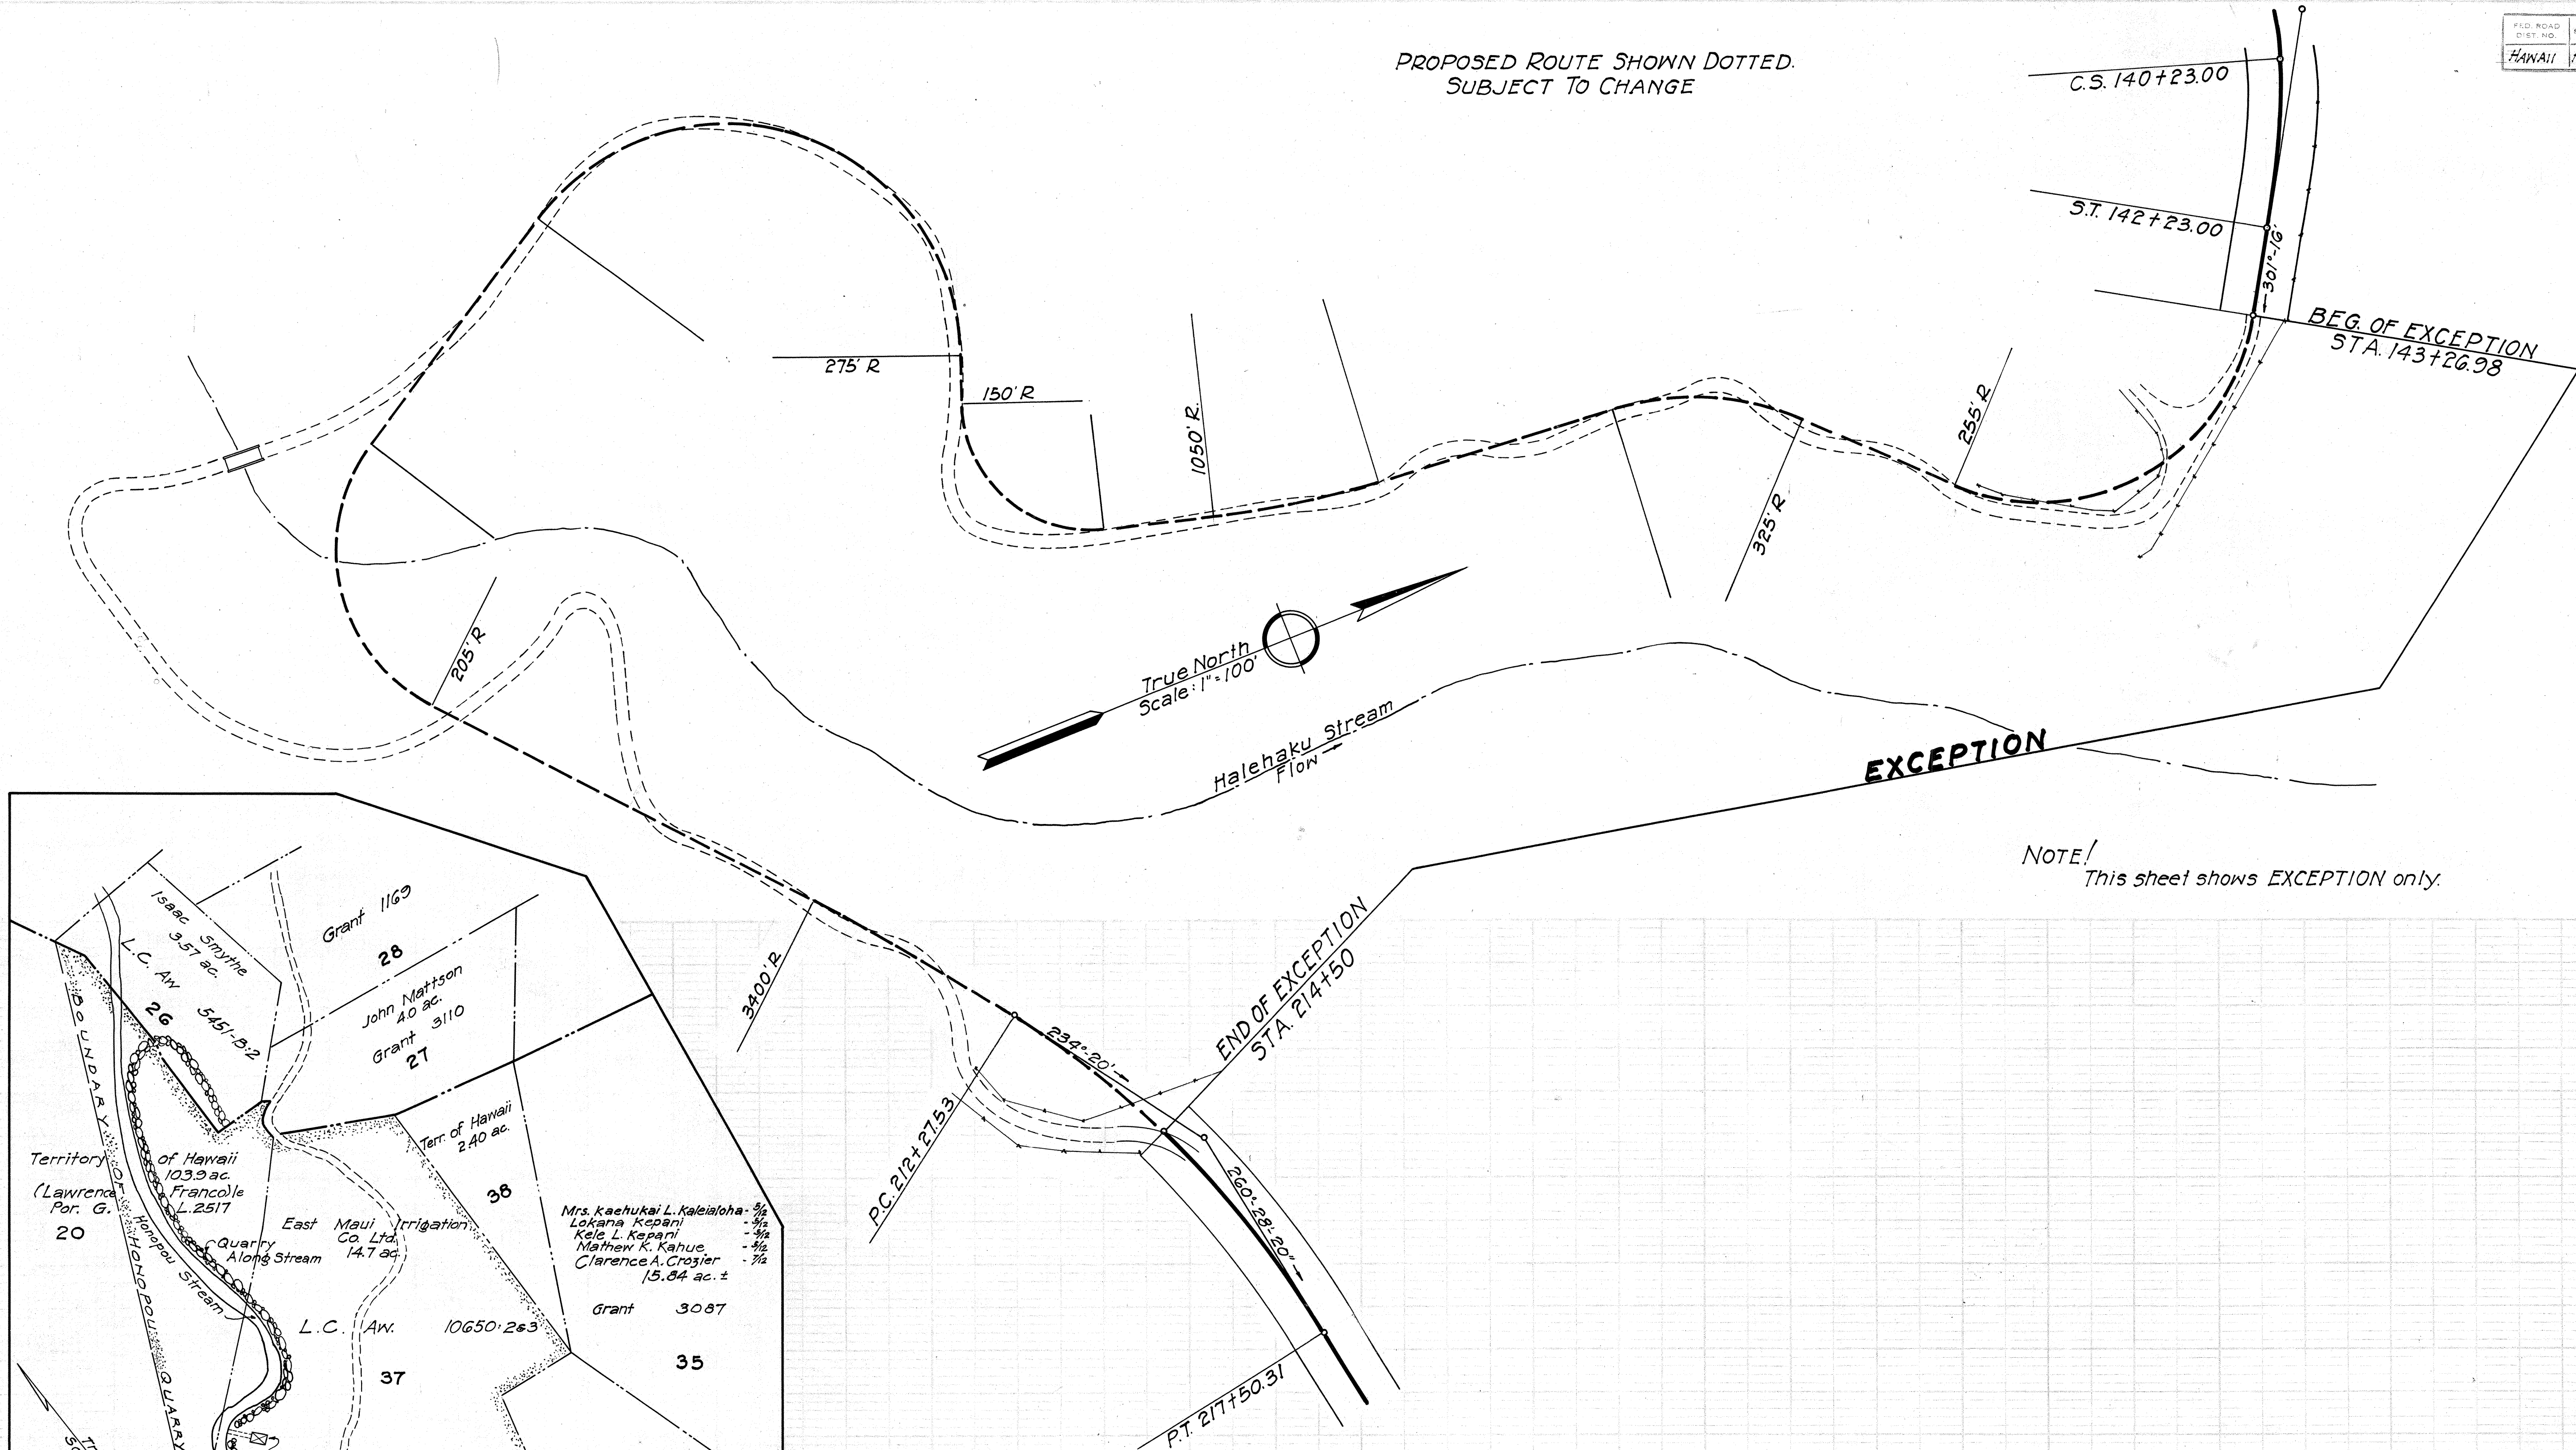

NOTE!
This sheet shows EXCEPTION only.

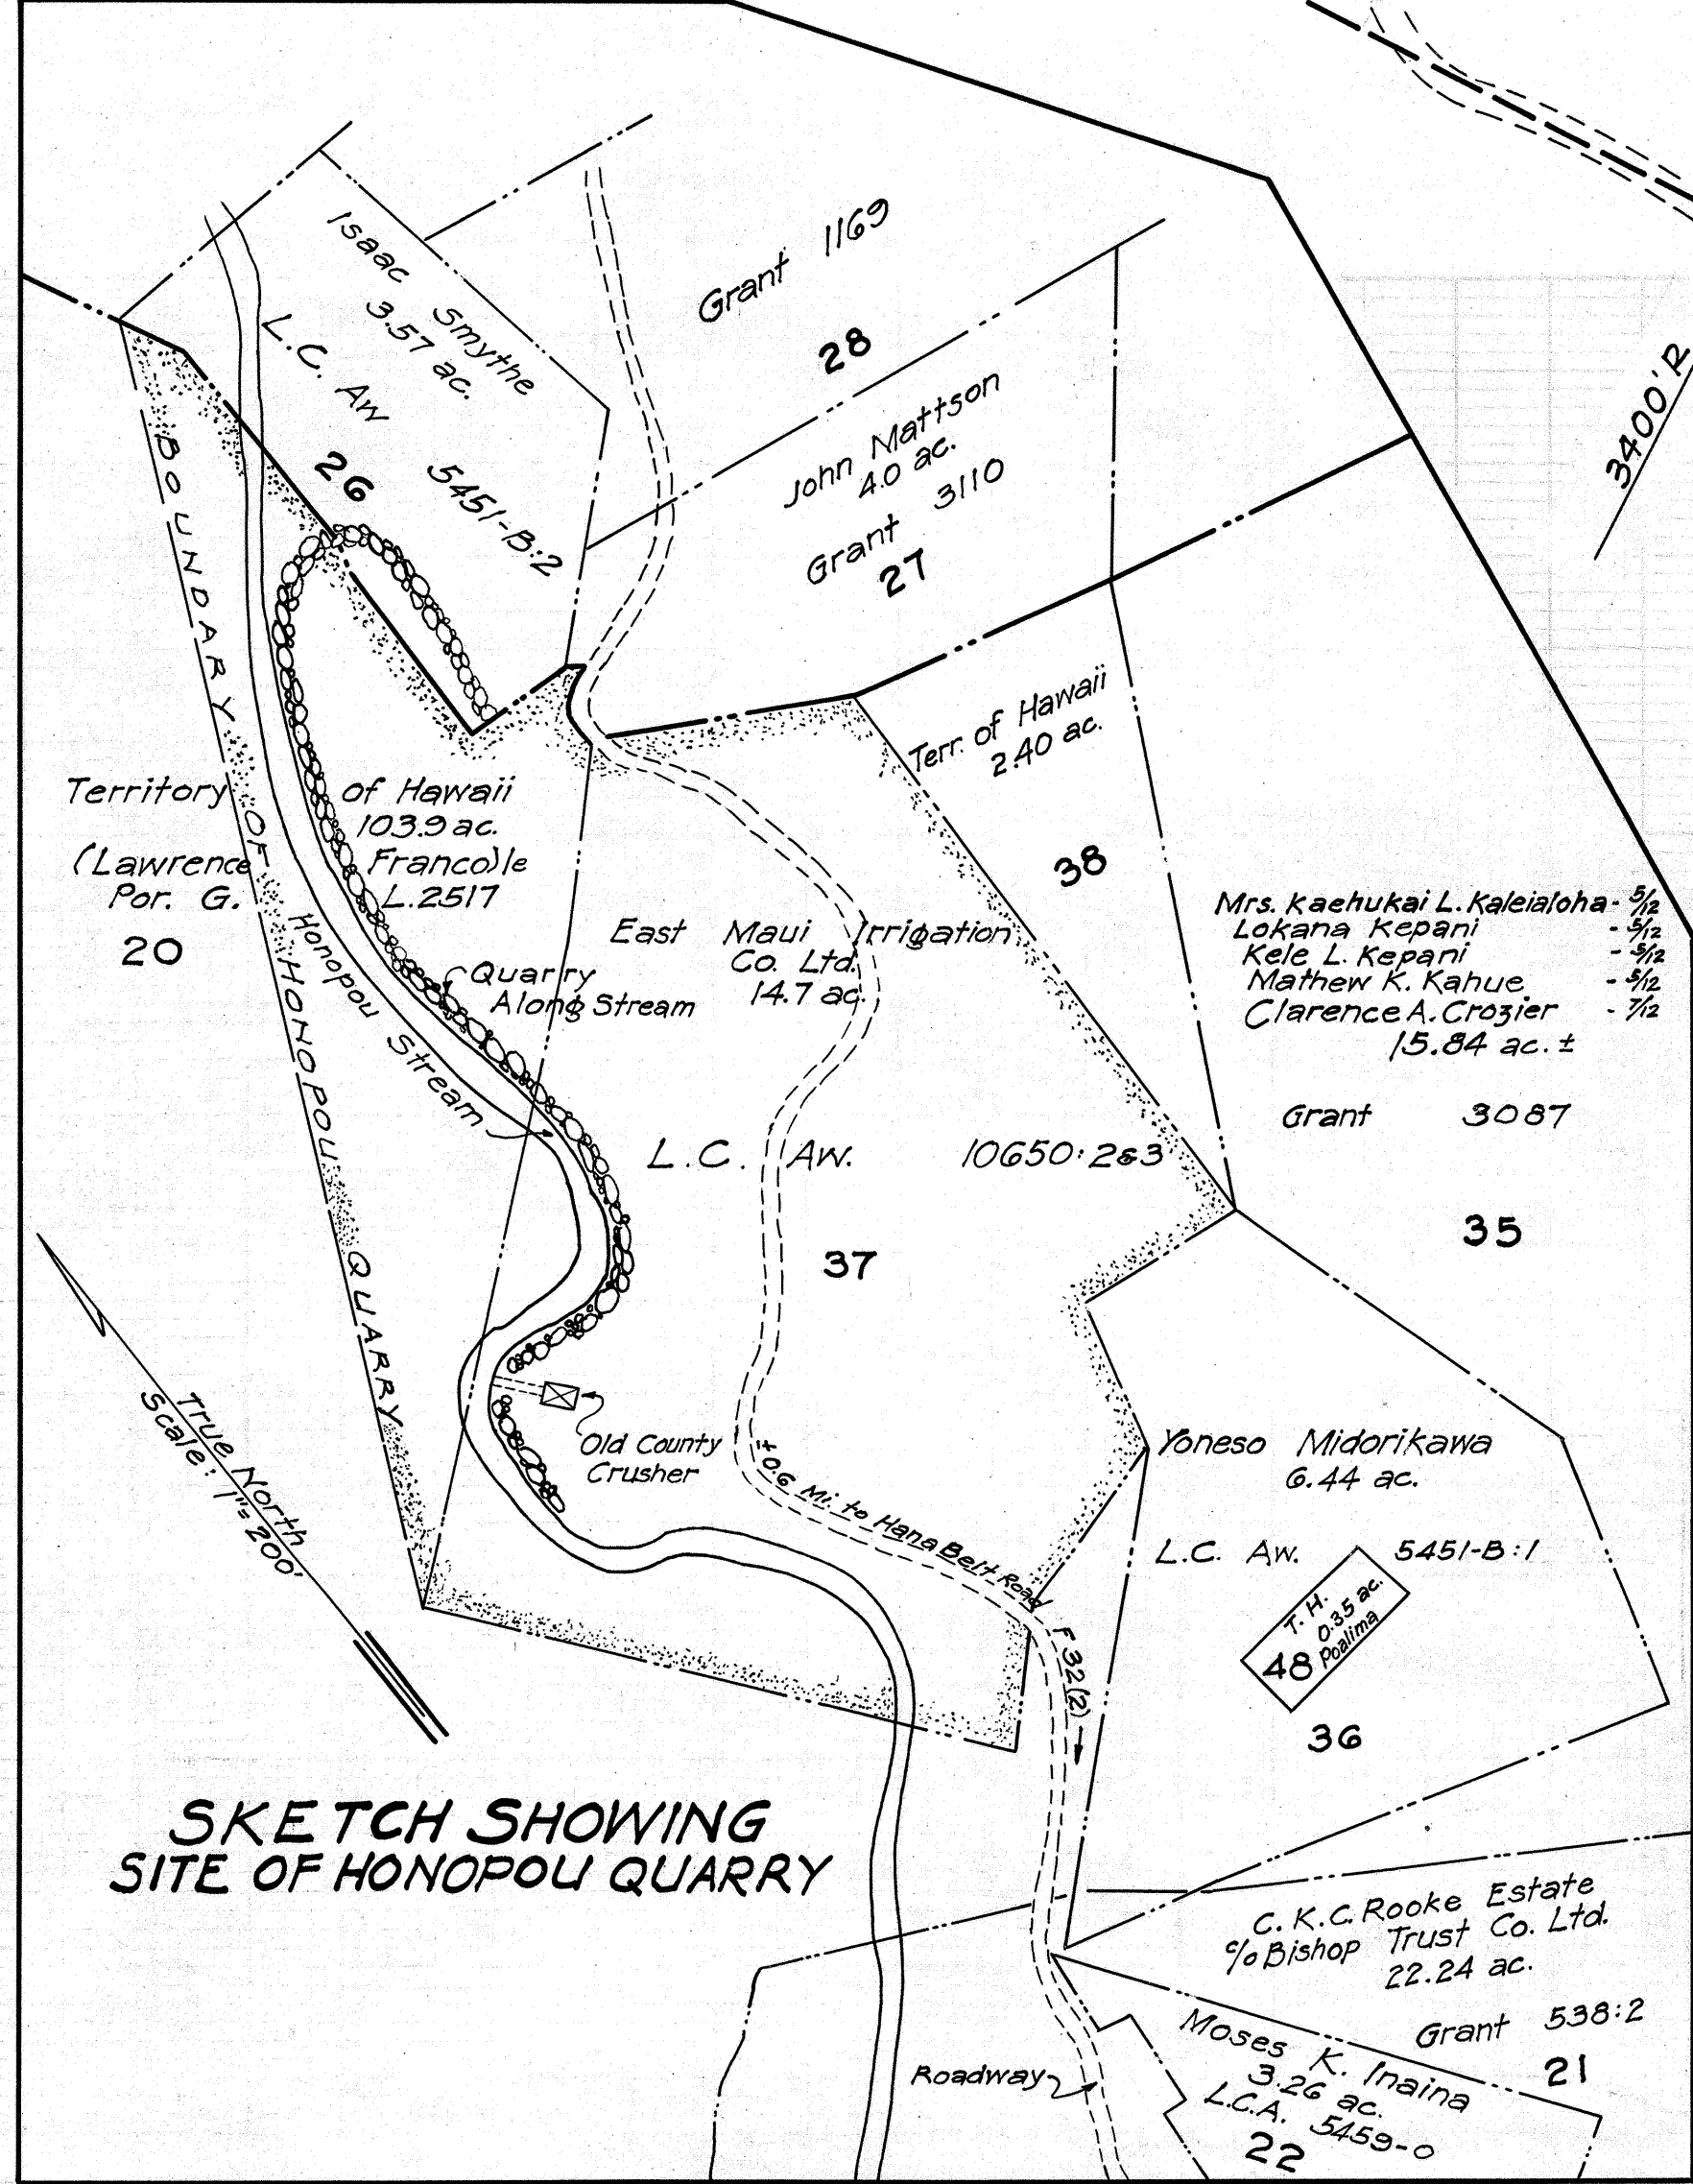

SKETCH SHOWING
SITE OF HONOPOLI QUARRY