


FISCAL YEAR	SHEET No.	TOTAL SHEETS
1957	5	5

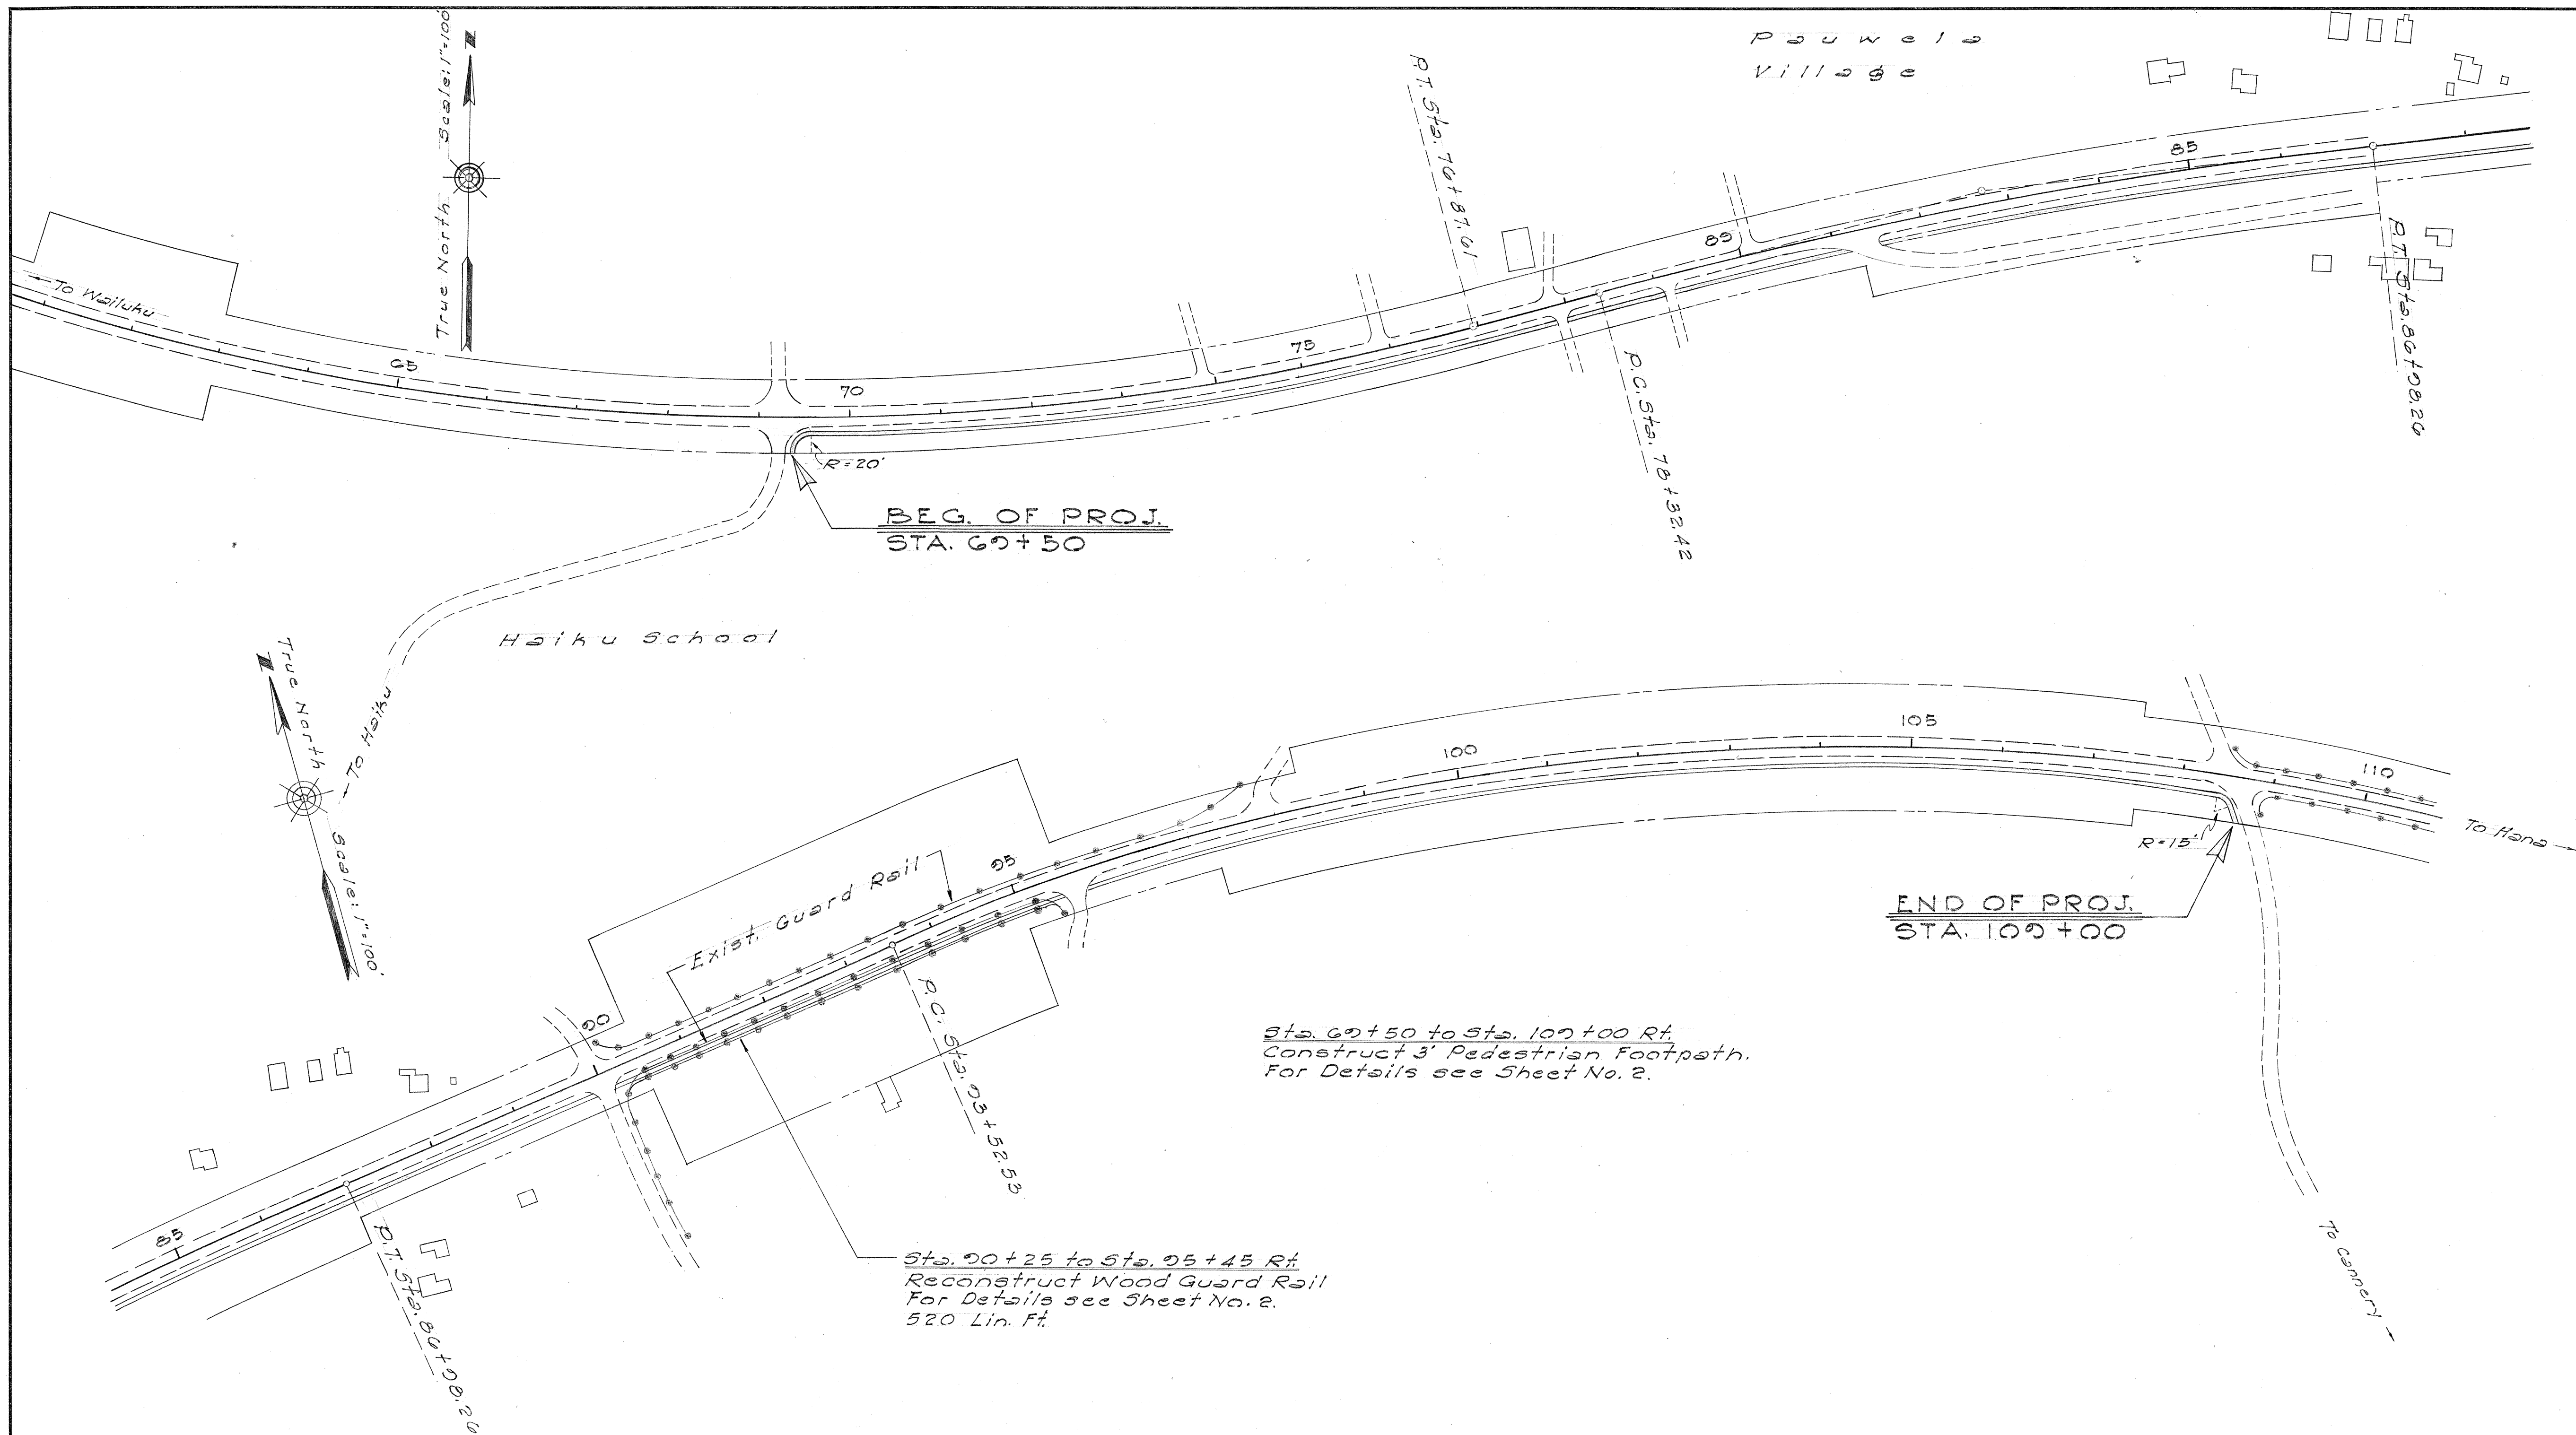

Sta. 65+50 to Sta. 105+00 Rt.
Construct 3' Pedestrian Footpath.
For Details see Sheet No. 2.

Sta. 90+25 to Sta. 95+45 Rt.
Reconstruct Wood Guard Rail
For Details see Sheet No. 2.
520 Lin. Ft.

NOTE:

The Contractor shall grade, fill (as required) and dress the Existing Shoulders to properly receive the Untreated Base.

ORIGINAL PLAN	DESIGNED BY H.H.	DATE 5/1/57
NOTE BOOK No.	TRACED BY H.C.	5/1/57
	QUANTITIES BY	
	CHECKED BY	

TERRITORIAL HIGHWAY DEPARTMENT

TERRITORY OF HAWAII

PLAN
OF
FOOTPATH

Scale: 1"=100'

May 1957

SHEET NO. 7 OF 7 SHEETS

5968.3