



1. REMOVAL OF THE EXISTING CONCRETE CURB WILL NOT BE PAID FOR SEPARATELY BUT SHALL BE CONSIDERED INCIDENTAL TO THE VARIOUS CONTRACT PAY ITEMS.
2. EXCAVATION MATERIAL SHALL BECOME THE PROPERTY OF THE CONTRACTOR AND THE CONTRACTOR SHALL MAKE HIS OWN ARRANGEMENTS FOR DISPOSAL OF SAME.


FED. ROAD DIST. NO.	STATE	PROJ. NO.	FISCAL YEAR	SHEET NO.	TOTAL SHEETS
HAWAII	HAW.	36A-0270	1970	2	3

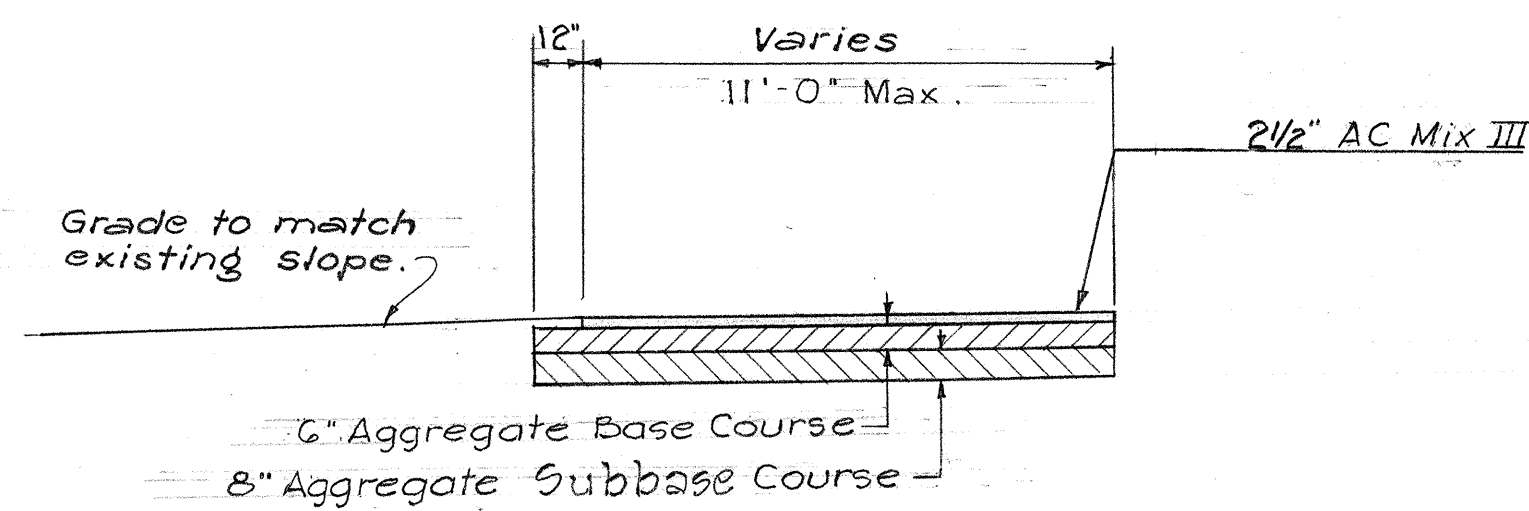

TYPICAL SECTION
Scale 1/4" = 1'-0"

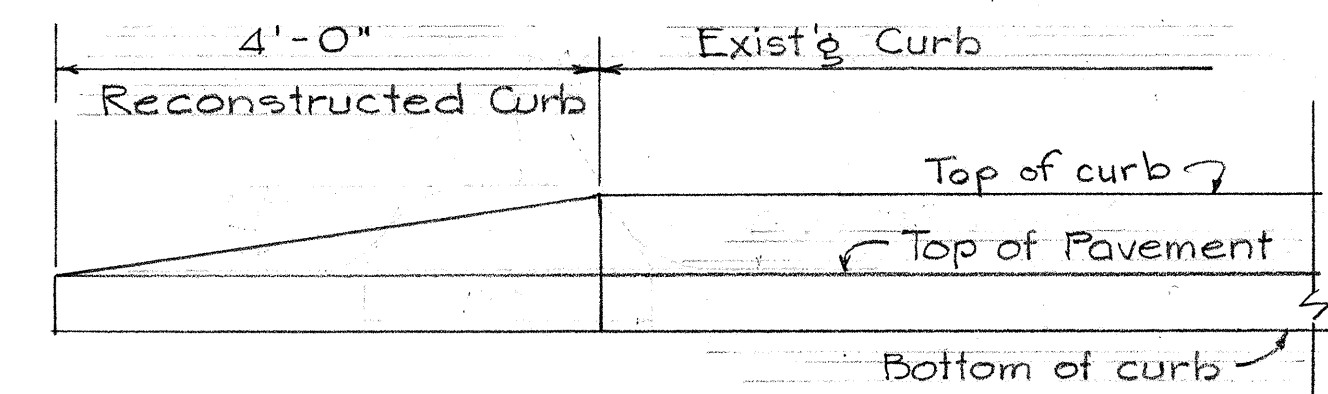

ELEVATION
DETAIL OF RECONSTRUCTED
CURB
Not to scale

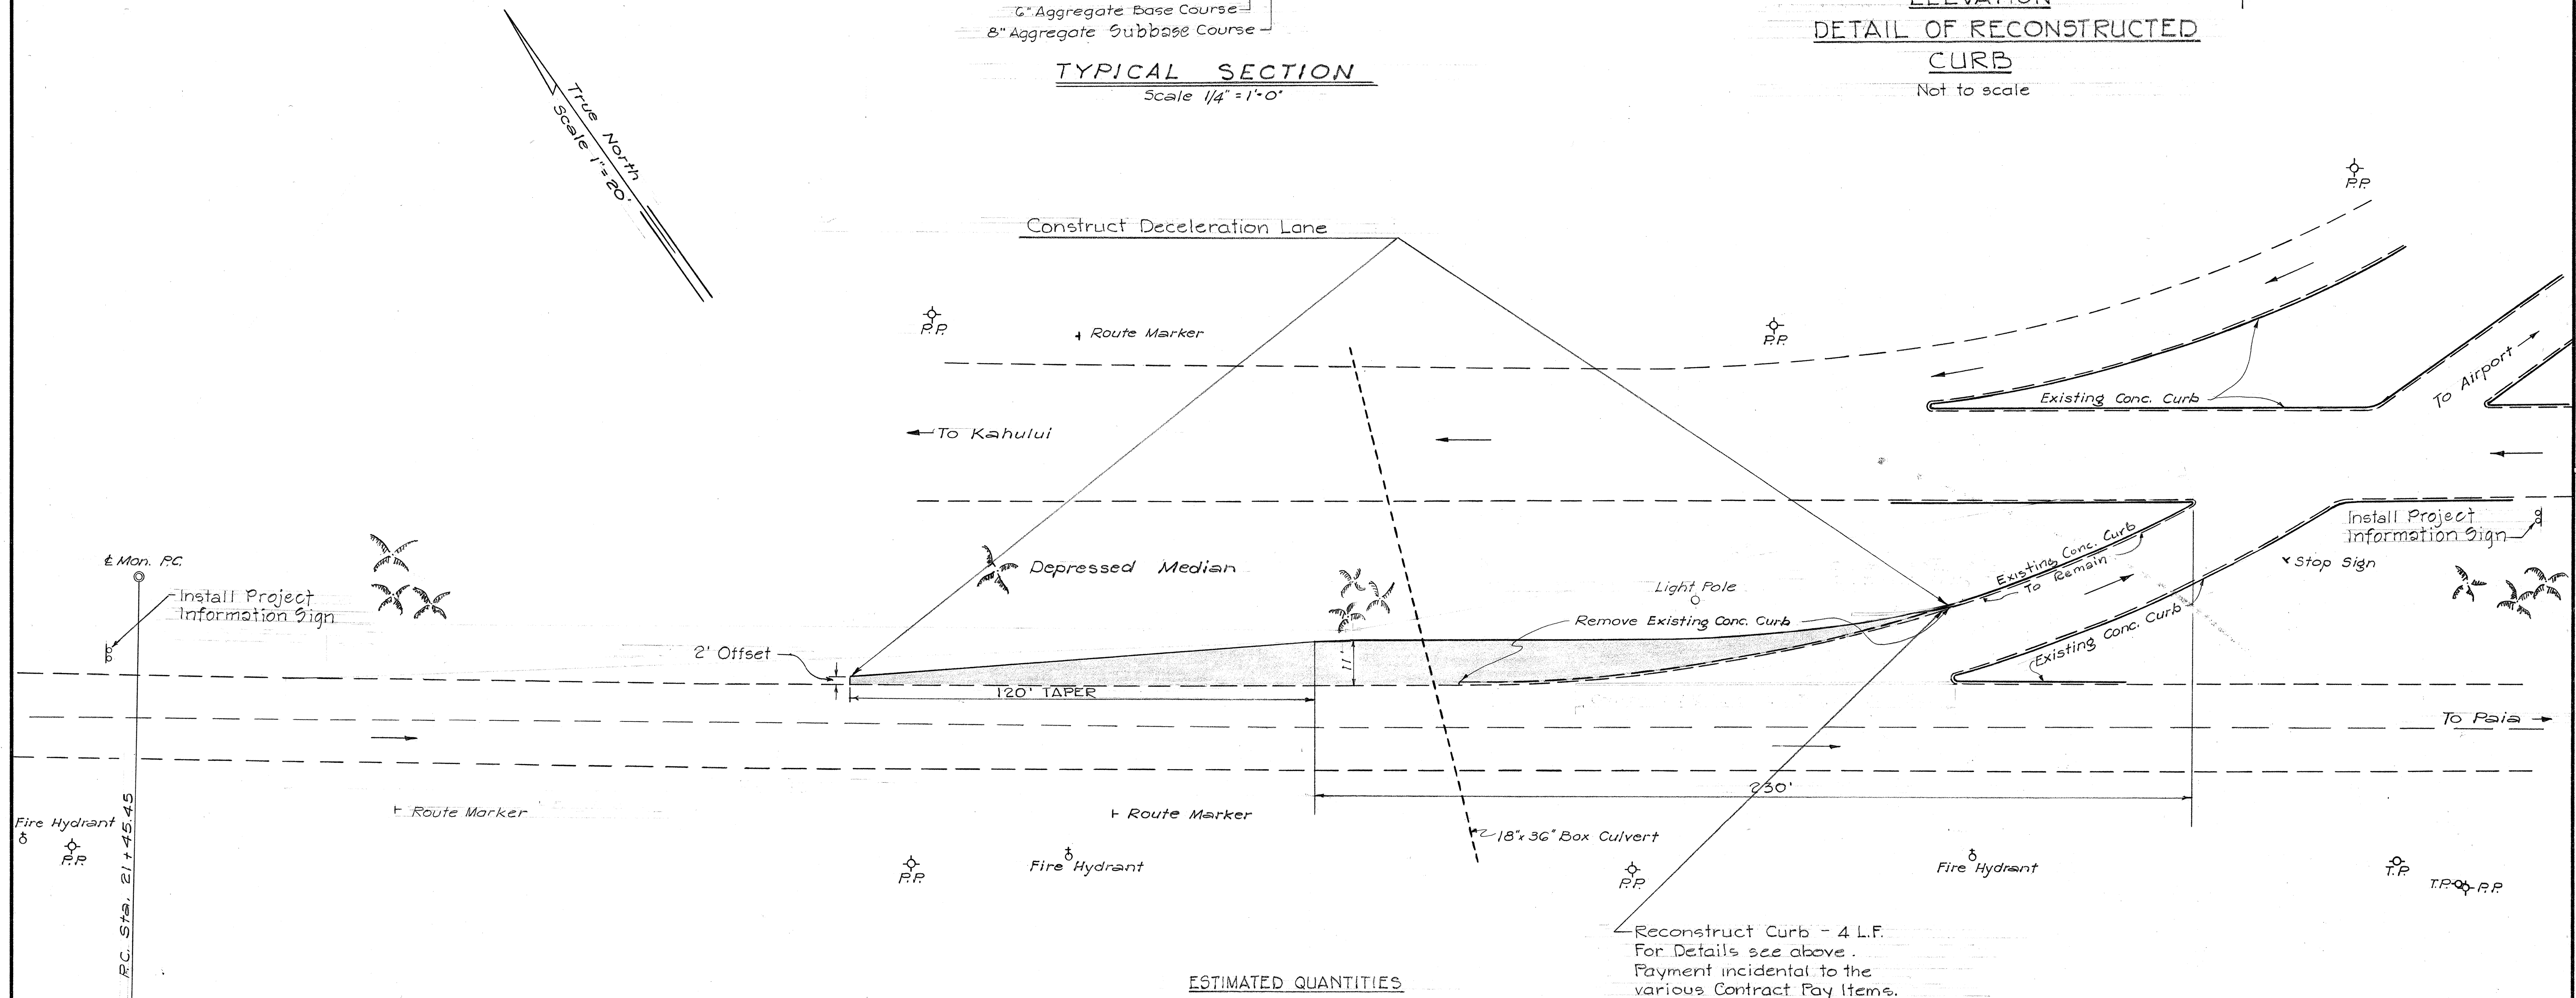

Roadway Excavation	-	120 c.y.
A.C. Mix III	-	35 Tons
M.C. 30	-	25 Gals.
Aggregate Base	-	90 c.y.
Aggregate Subbase	-	120 c.y.

Reconstruct Curb - 4 L.F.
For Details see above.
Payment incidental to the
various Contract Pay Items.

STATE OF HAWAII
DEPARTMENT OF TRANSPORTATION
HIGHWAYS DIVISION

DECELERATION LANE
ON HANA HIGHWAY
AT THE AIRPORT ENTRANCE

PROJ. NO. 36A-02-70

SCALE: As Shown 12/69

SHEET No. | OF | SHEETS

PRINTED ON NO. 1000H CLEARPRINT