


FED. ROAD DIST. NO.	STATE	PROJ. NO.	FISCAL YEAR	SHEET NO.	TOTAL SHEETS
HAWAII	HAW.	36AB-01-75	1974	3	9

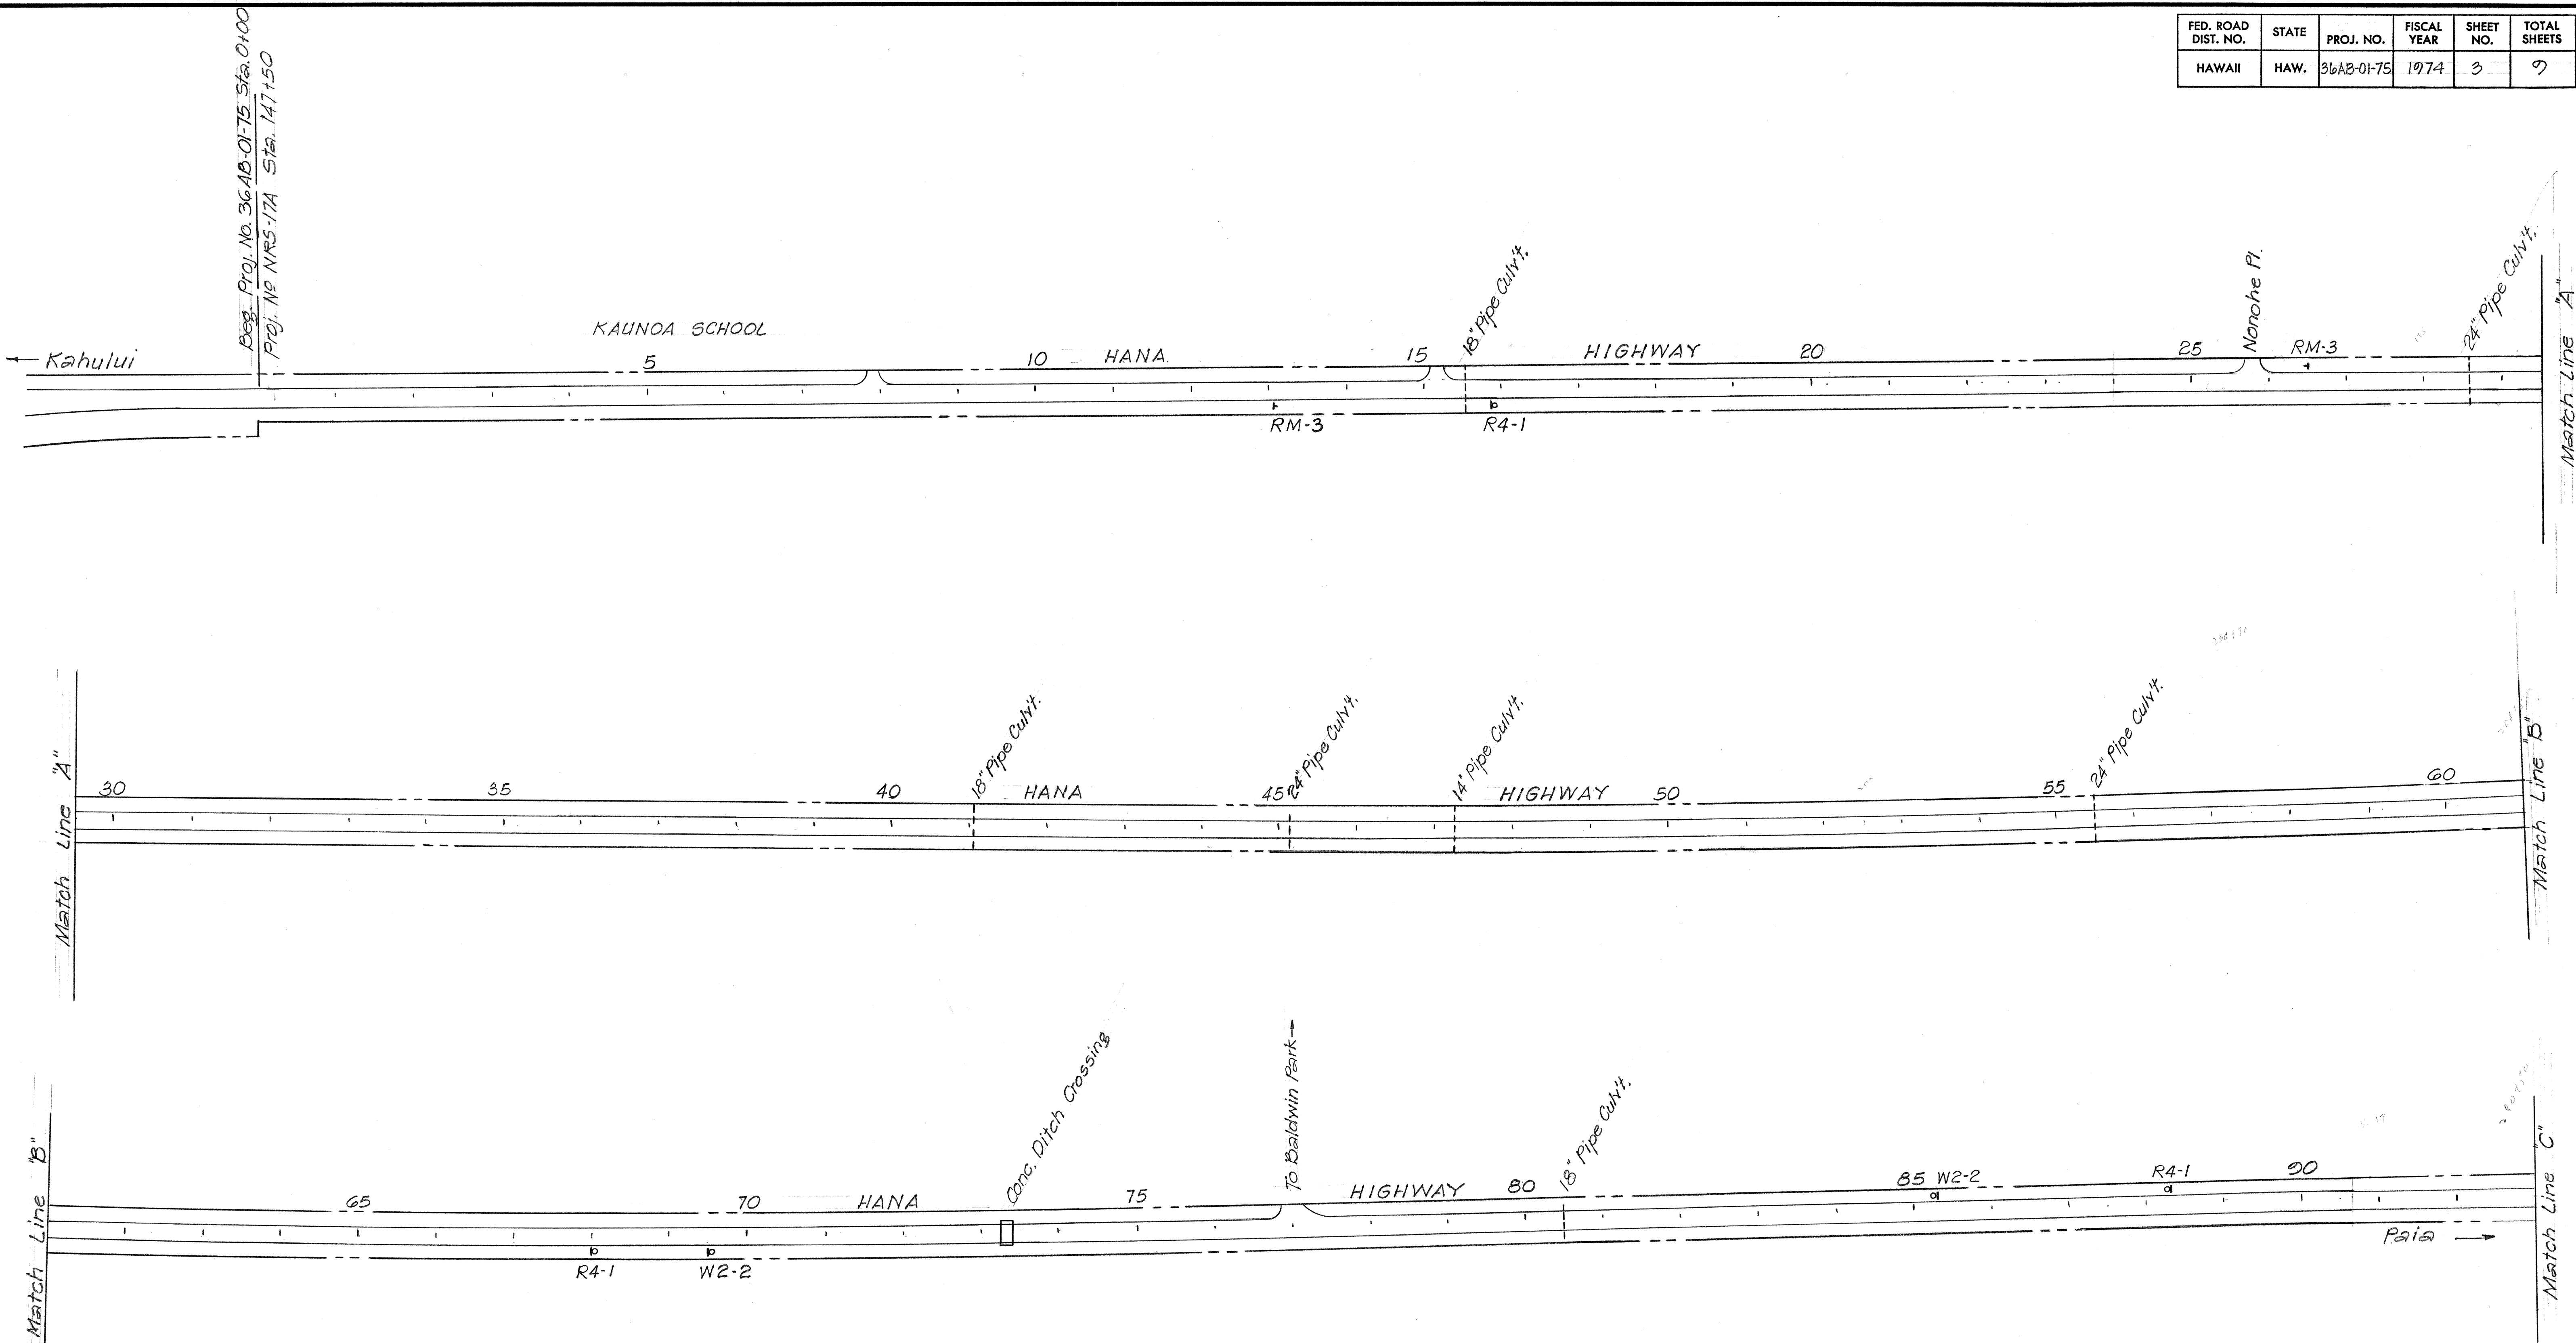


ORIGINAL PLAN	SURVEY PLOTTED BY	DATE
DESIGNED BY	DRAWN BY	
CHECKED BY	CHECKED BY	
No.		

STATE OF HAWAII
DEPARTMENT OF TRANSPORTATION
HIGHWAYS DIVISION

HANA HIGHWAY
RESURFACING
SPRECKELSVILLE TO HOOKIPA PARK
PROJECT NO 36AB-01-75
SCALE: 1"=100'
AUG. 1974

SHEET No. 1 OF 3 SHEETS

FED. ROAD DIST. NO.	STATE	PROJ. NO.	FISCAL YEAR	SHEET NO.	TOTAL SHEETS
HAWAII	HAW.	36AB-01-75	1974	4	9

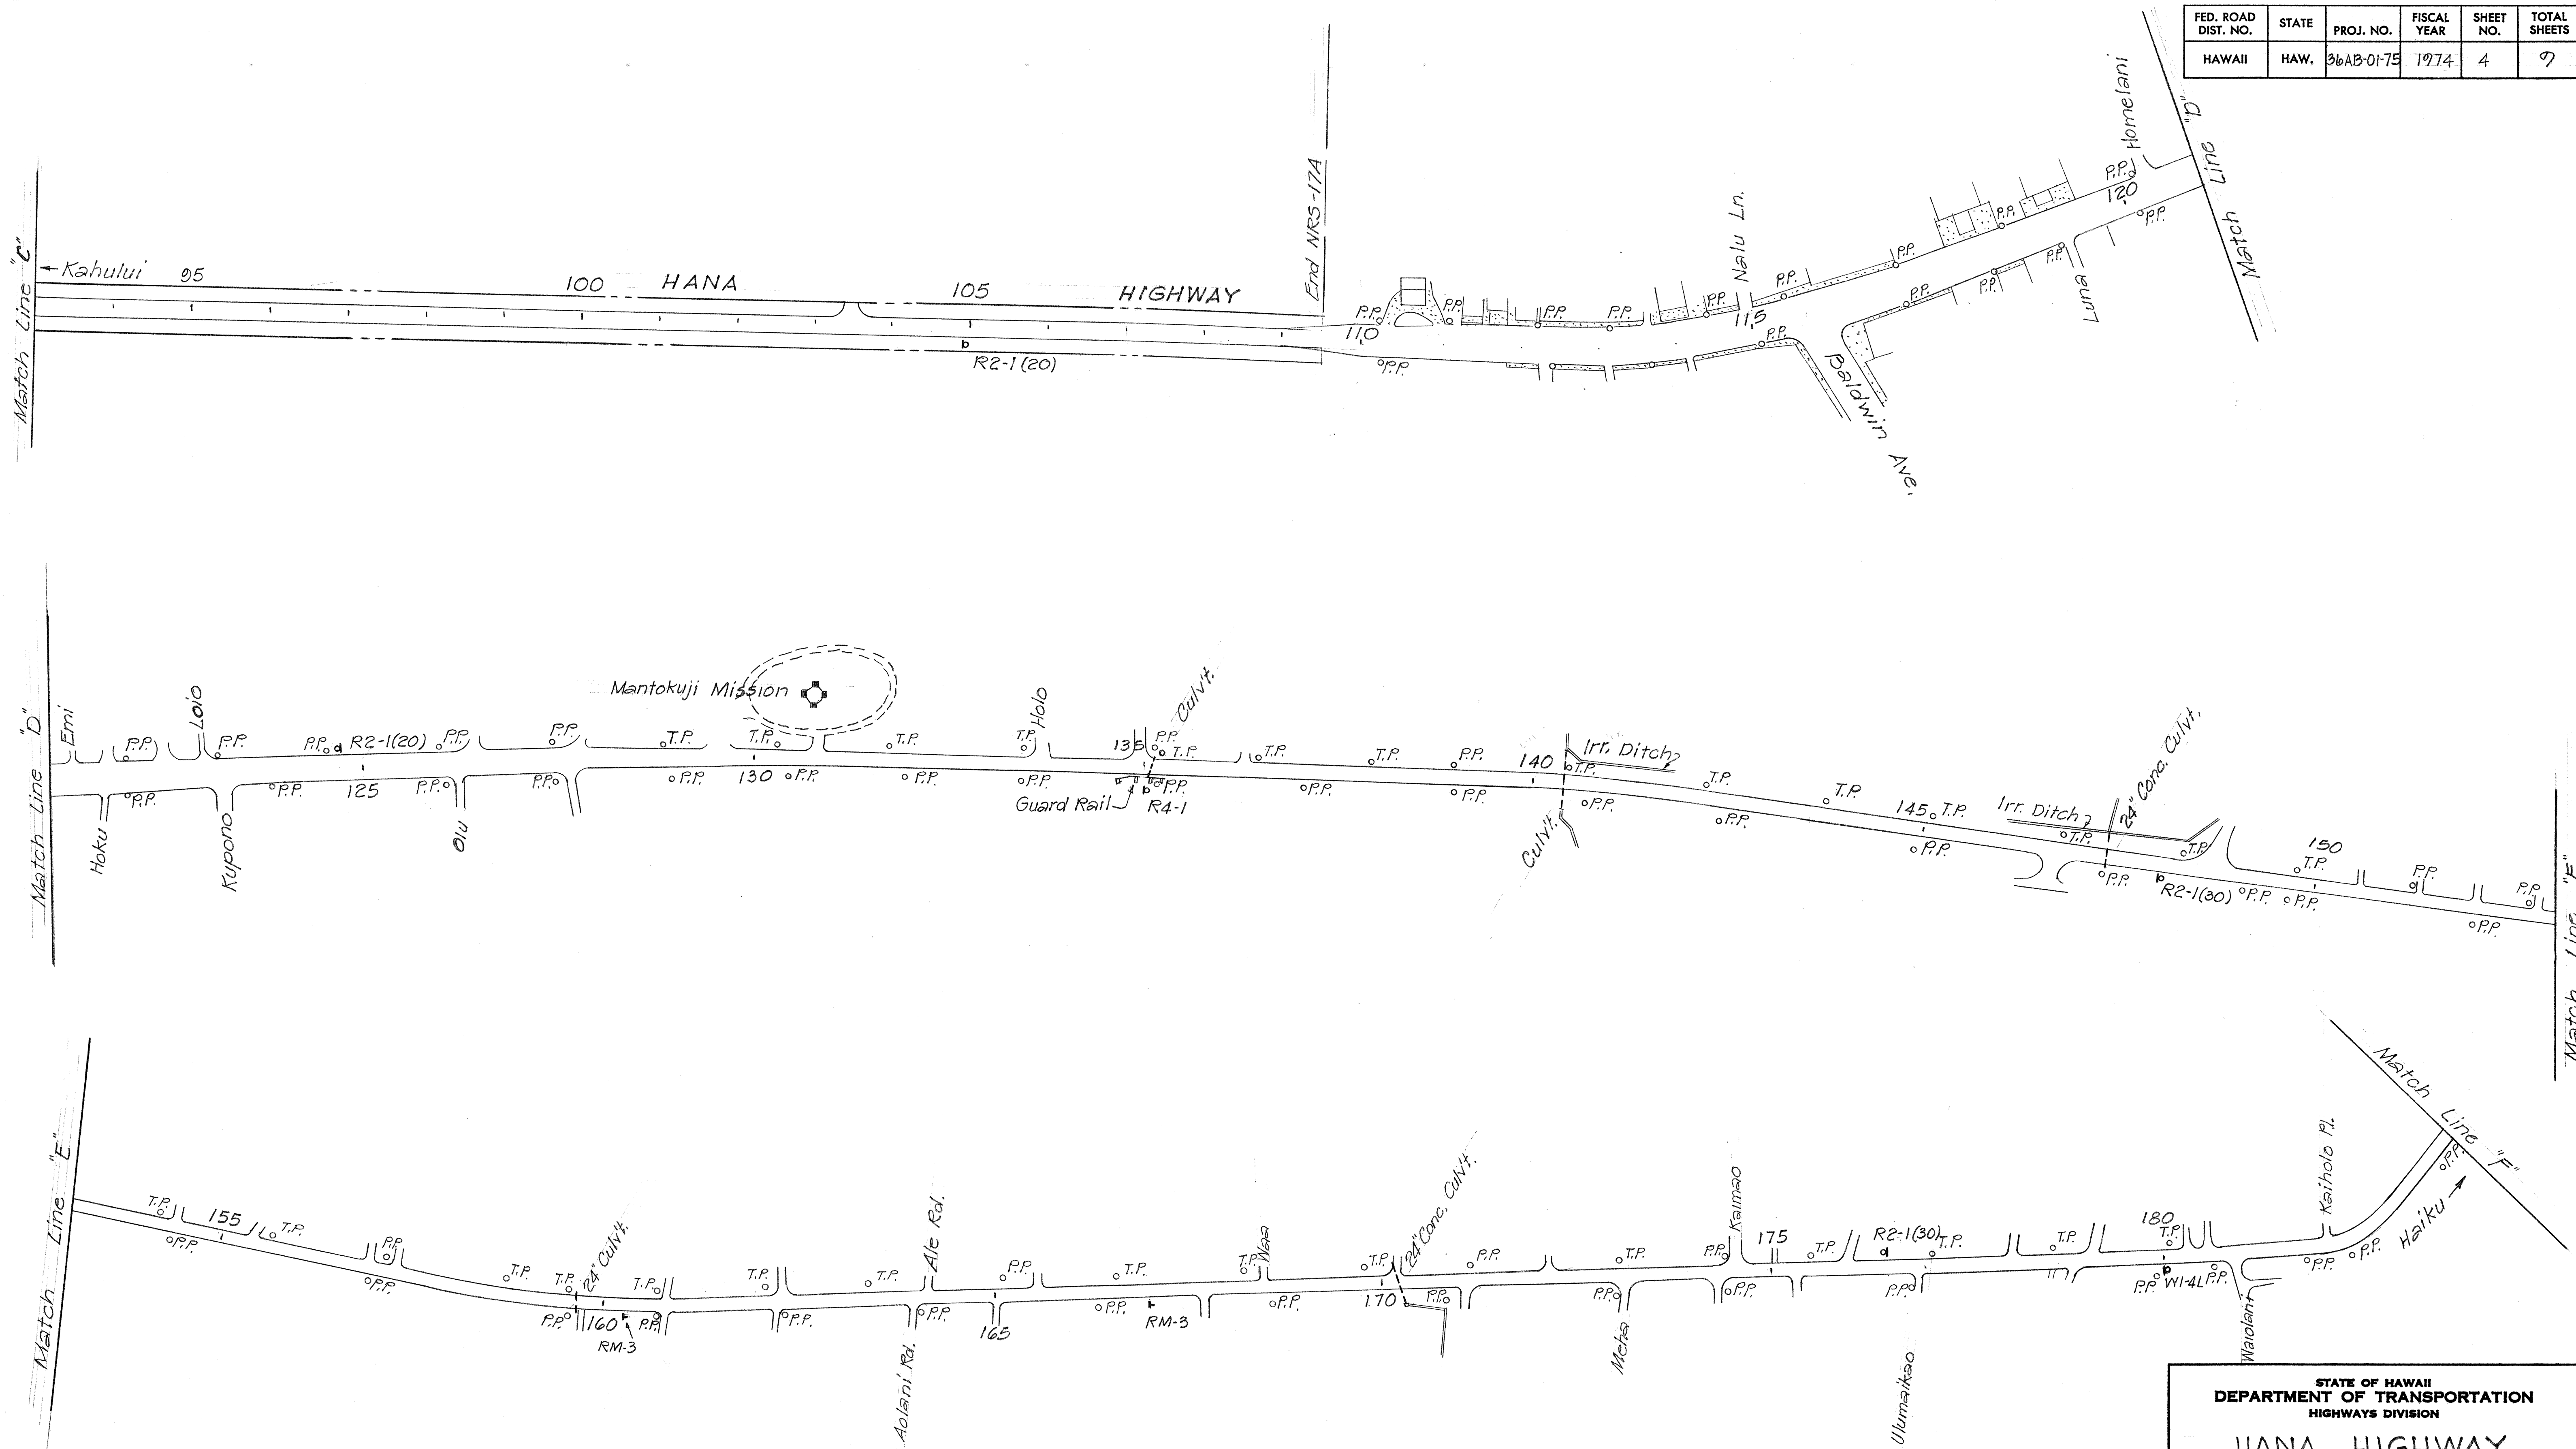

SURVEYED BY	DATE
DRAWN BY	
DESIGNED BY	
CHECKED BY	
ORIGINAL PLAN	
NOTE BOOK	
No.	



STATE OF HAWAII
DEPARTMENT OF TRANSPORTATION
HIGHWAYS DIVISION

HANA HIGHWAY
RESURFACING
SPRECKELSVILLE TO HOOKIPA PARK
PROJECT NO 36AB-01-75

SCALE: 1"=100' AUG. 1974

SHEET No. 2 OF 3 SHEETS

FED. ROAD DIST. NO.	STATE	PROJ. NO.	FISCAL YEAR	SHEET NO.	TOTAL SHEETS
HAWAII	HAW.	36AB-01-75	1974	5	9

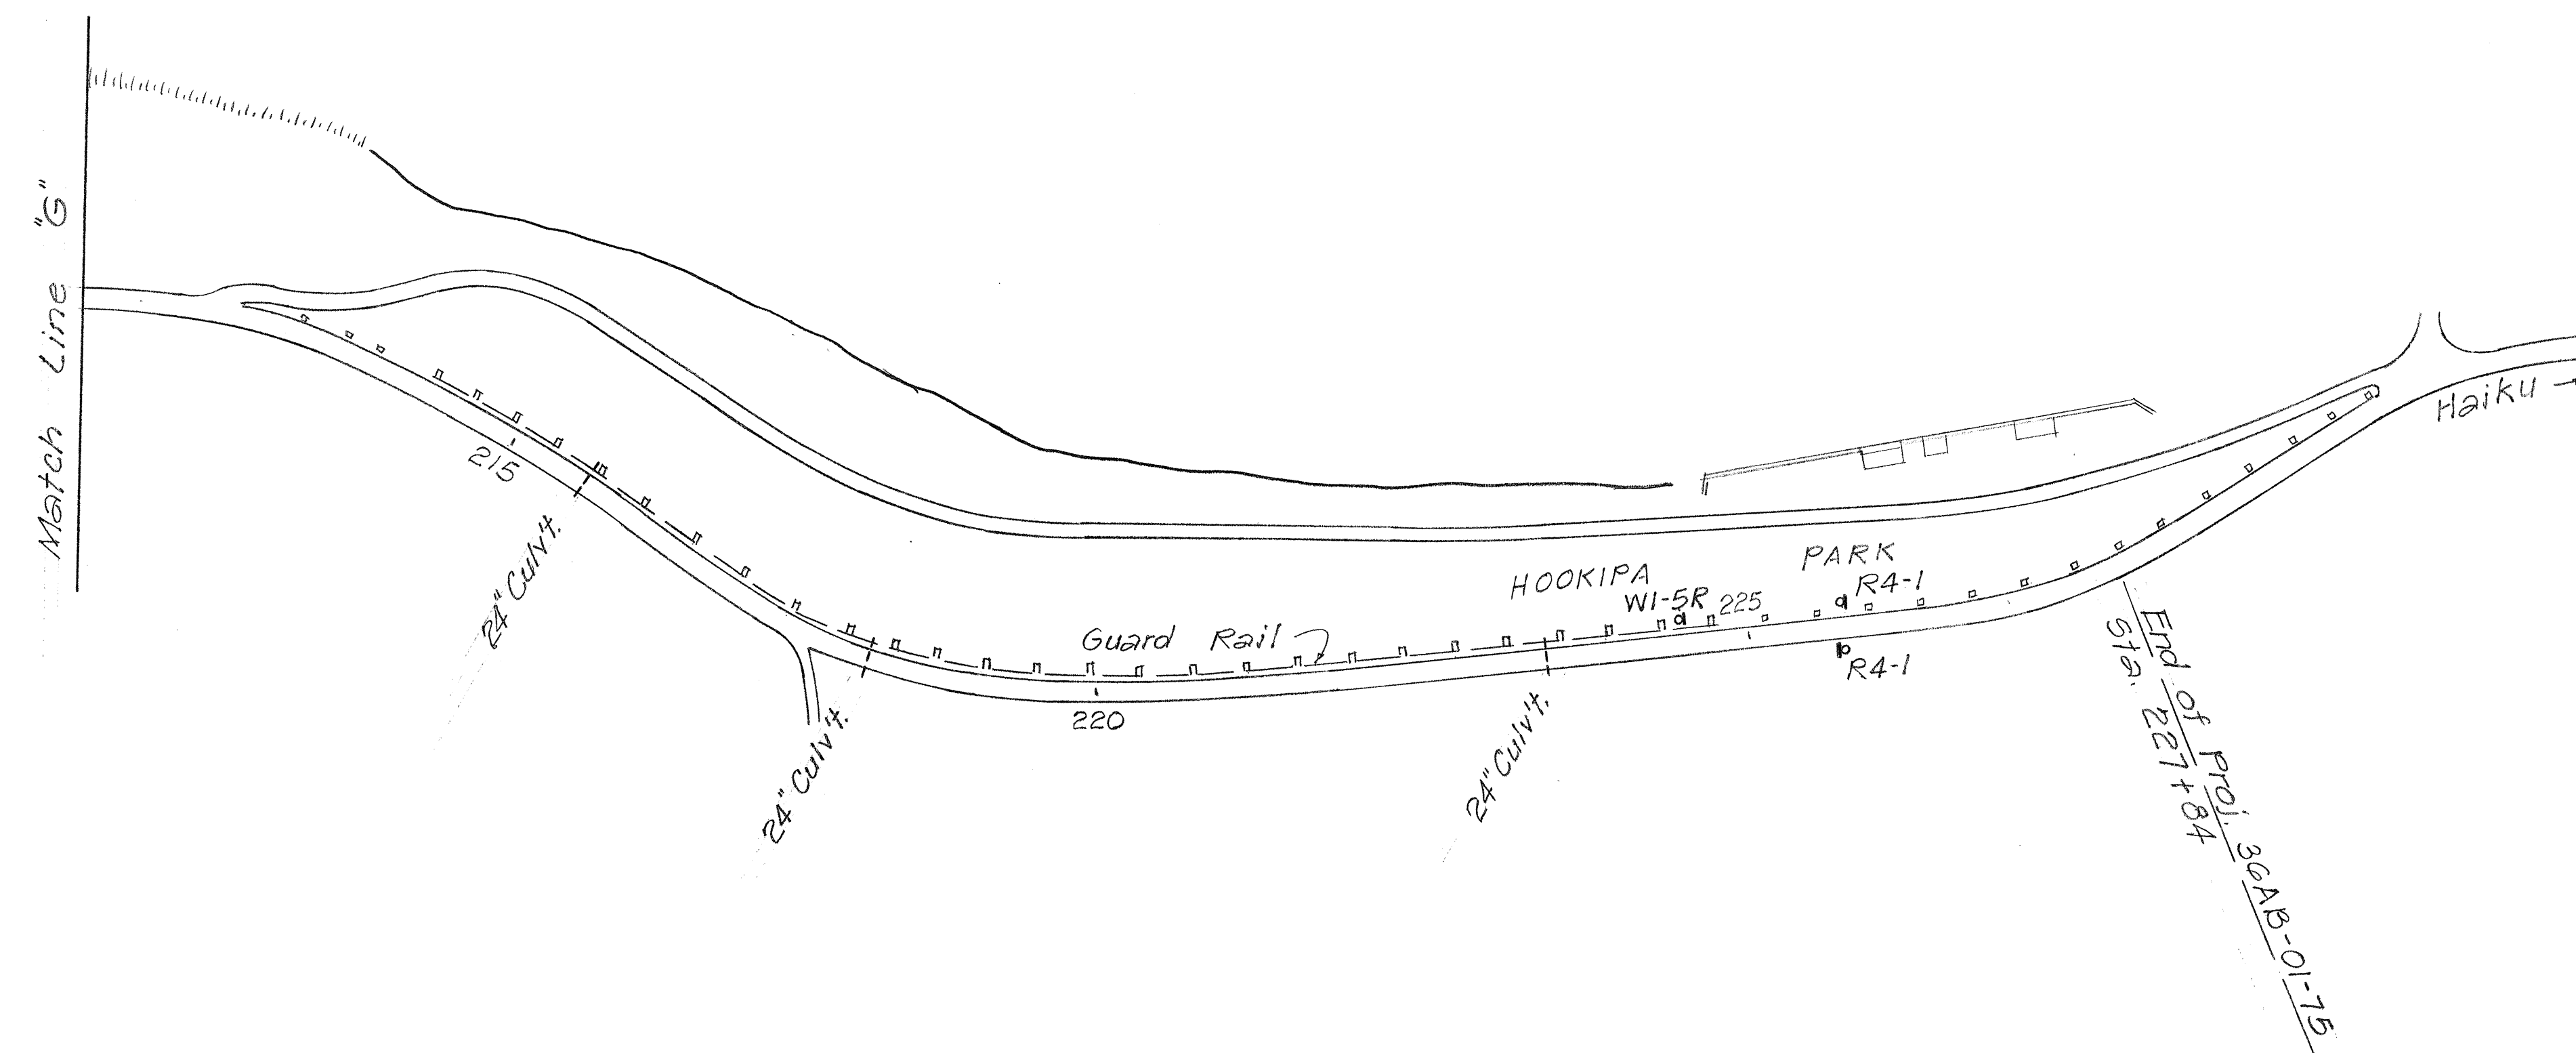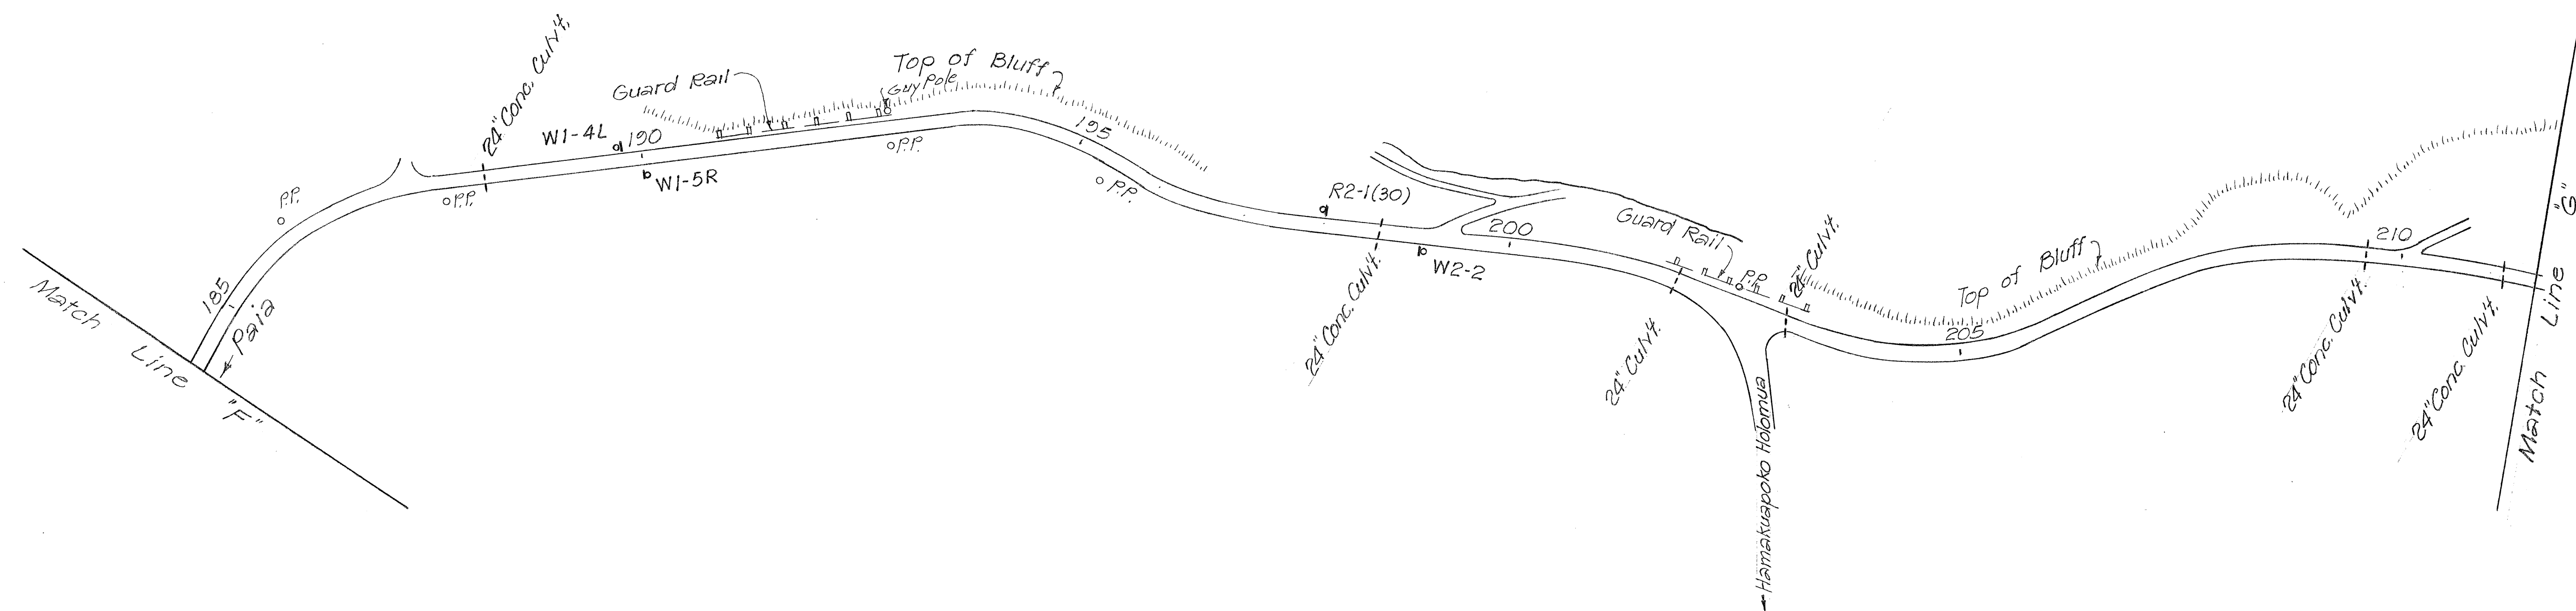

ORIGINAL PLAN	DATE
DESIGNED BY	
CHECKED BY	
NO.	

STATE OF HAWAII
DEPARTMENT OF TRANSPORTATION
HIGHWAYS DIVISION

**HANA HIGHWAY
RESURFACING**
SPRECKELSVILLE TO HOOKIPA PARK
PROJECT NO 36AB-01-75

SCALE: 1" = 1'-0" AUG, 1974

SHEET No. 3 OF 3 SHEETS