


FED. ROAD DIST. NO.	STATE	PROJ. NO.	FISCAL YEAR	SHEET NO.	TOTAL SHEETS
HAWAII	HAW.	HWY-M-01-76M	1976	3	7

ORIGINAL PLAN	SURVEY PLOTTED BY	DATE
NO.	DRAWN BY	
	TRACED BY	
	QUANTITIES BY	
	CHECKED BY	

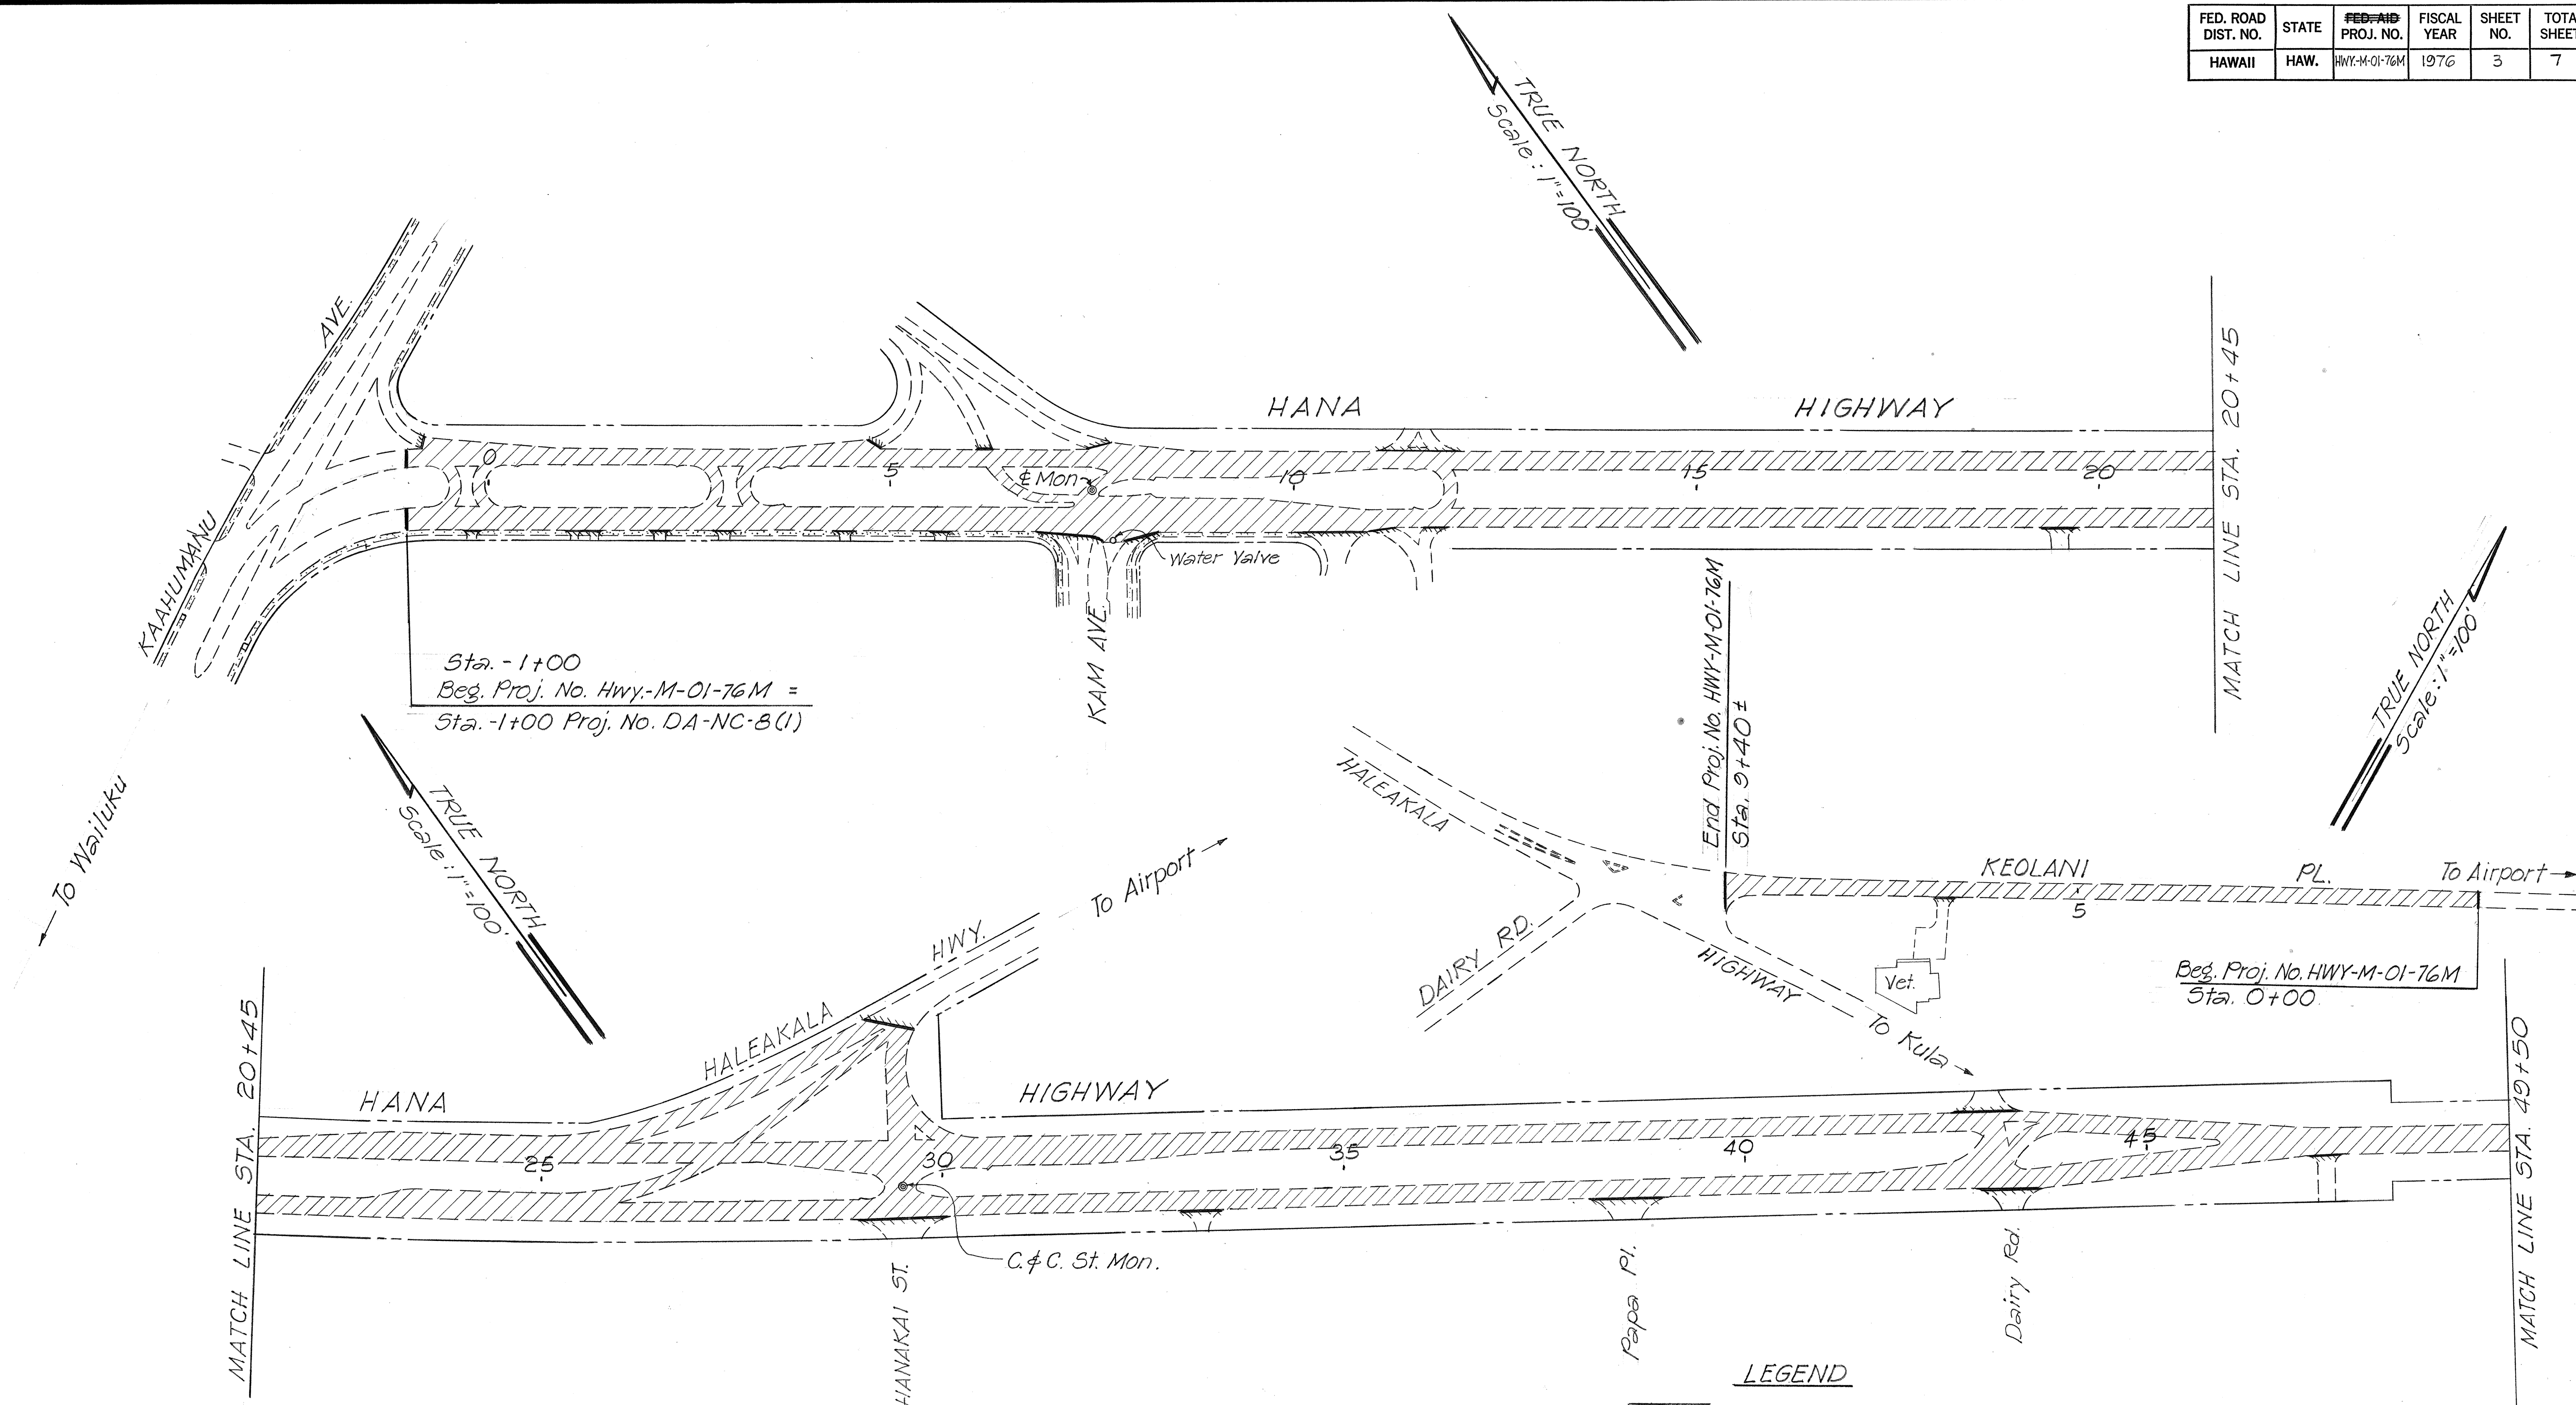

LEGEND

Area to be resurfaced

Denotes 4 feet feather


STATE OF HAWAII
DEPARTMENT OF TRANSPORTATION
HIGHWAYS DIVISION
PLANS

HIGHWAY RESURFACING -
36A - HANA HIGHWAY AND
380A - KEOLANI PLACE
PROJ. NO. HWY-M-01-76M
SCALE: 1"=100' MAR 1976

SHEET NO. 1 OF 3 SHEETS


FED. ROAD DIST. NO.	STATE	PROJ. NO.	FISCAL YEAR	SHEET NO.	TOTAL SHEETS
HAWAII	HAW.	HWY-M-01-76M	1976	4	7

ORIGINAL PLAN	DATE
DESIGNED BY	
TRACED BY	
NOTE BOOK	
QUANTITIES BY	
CHECKED BY	

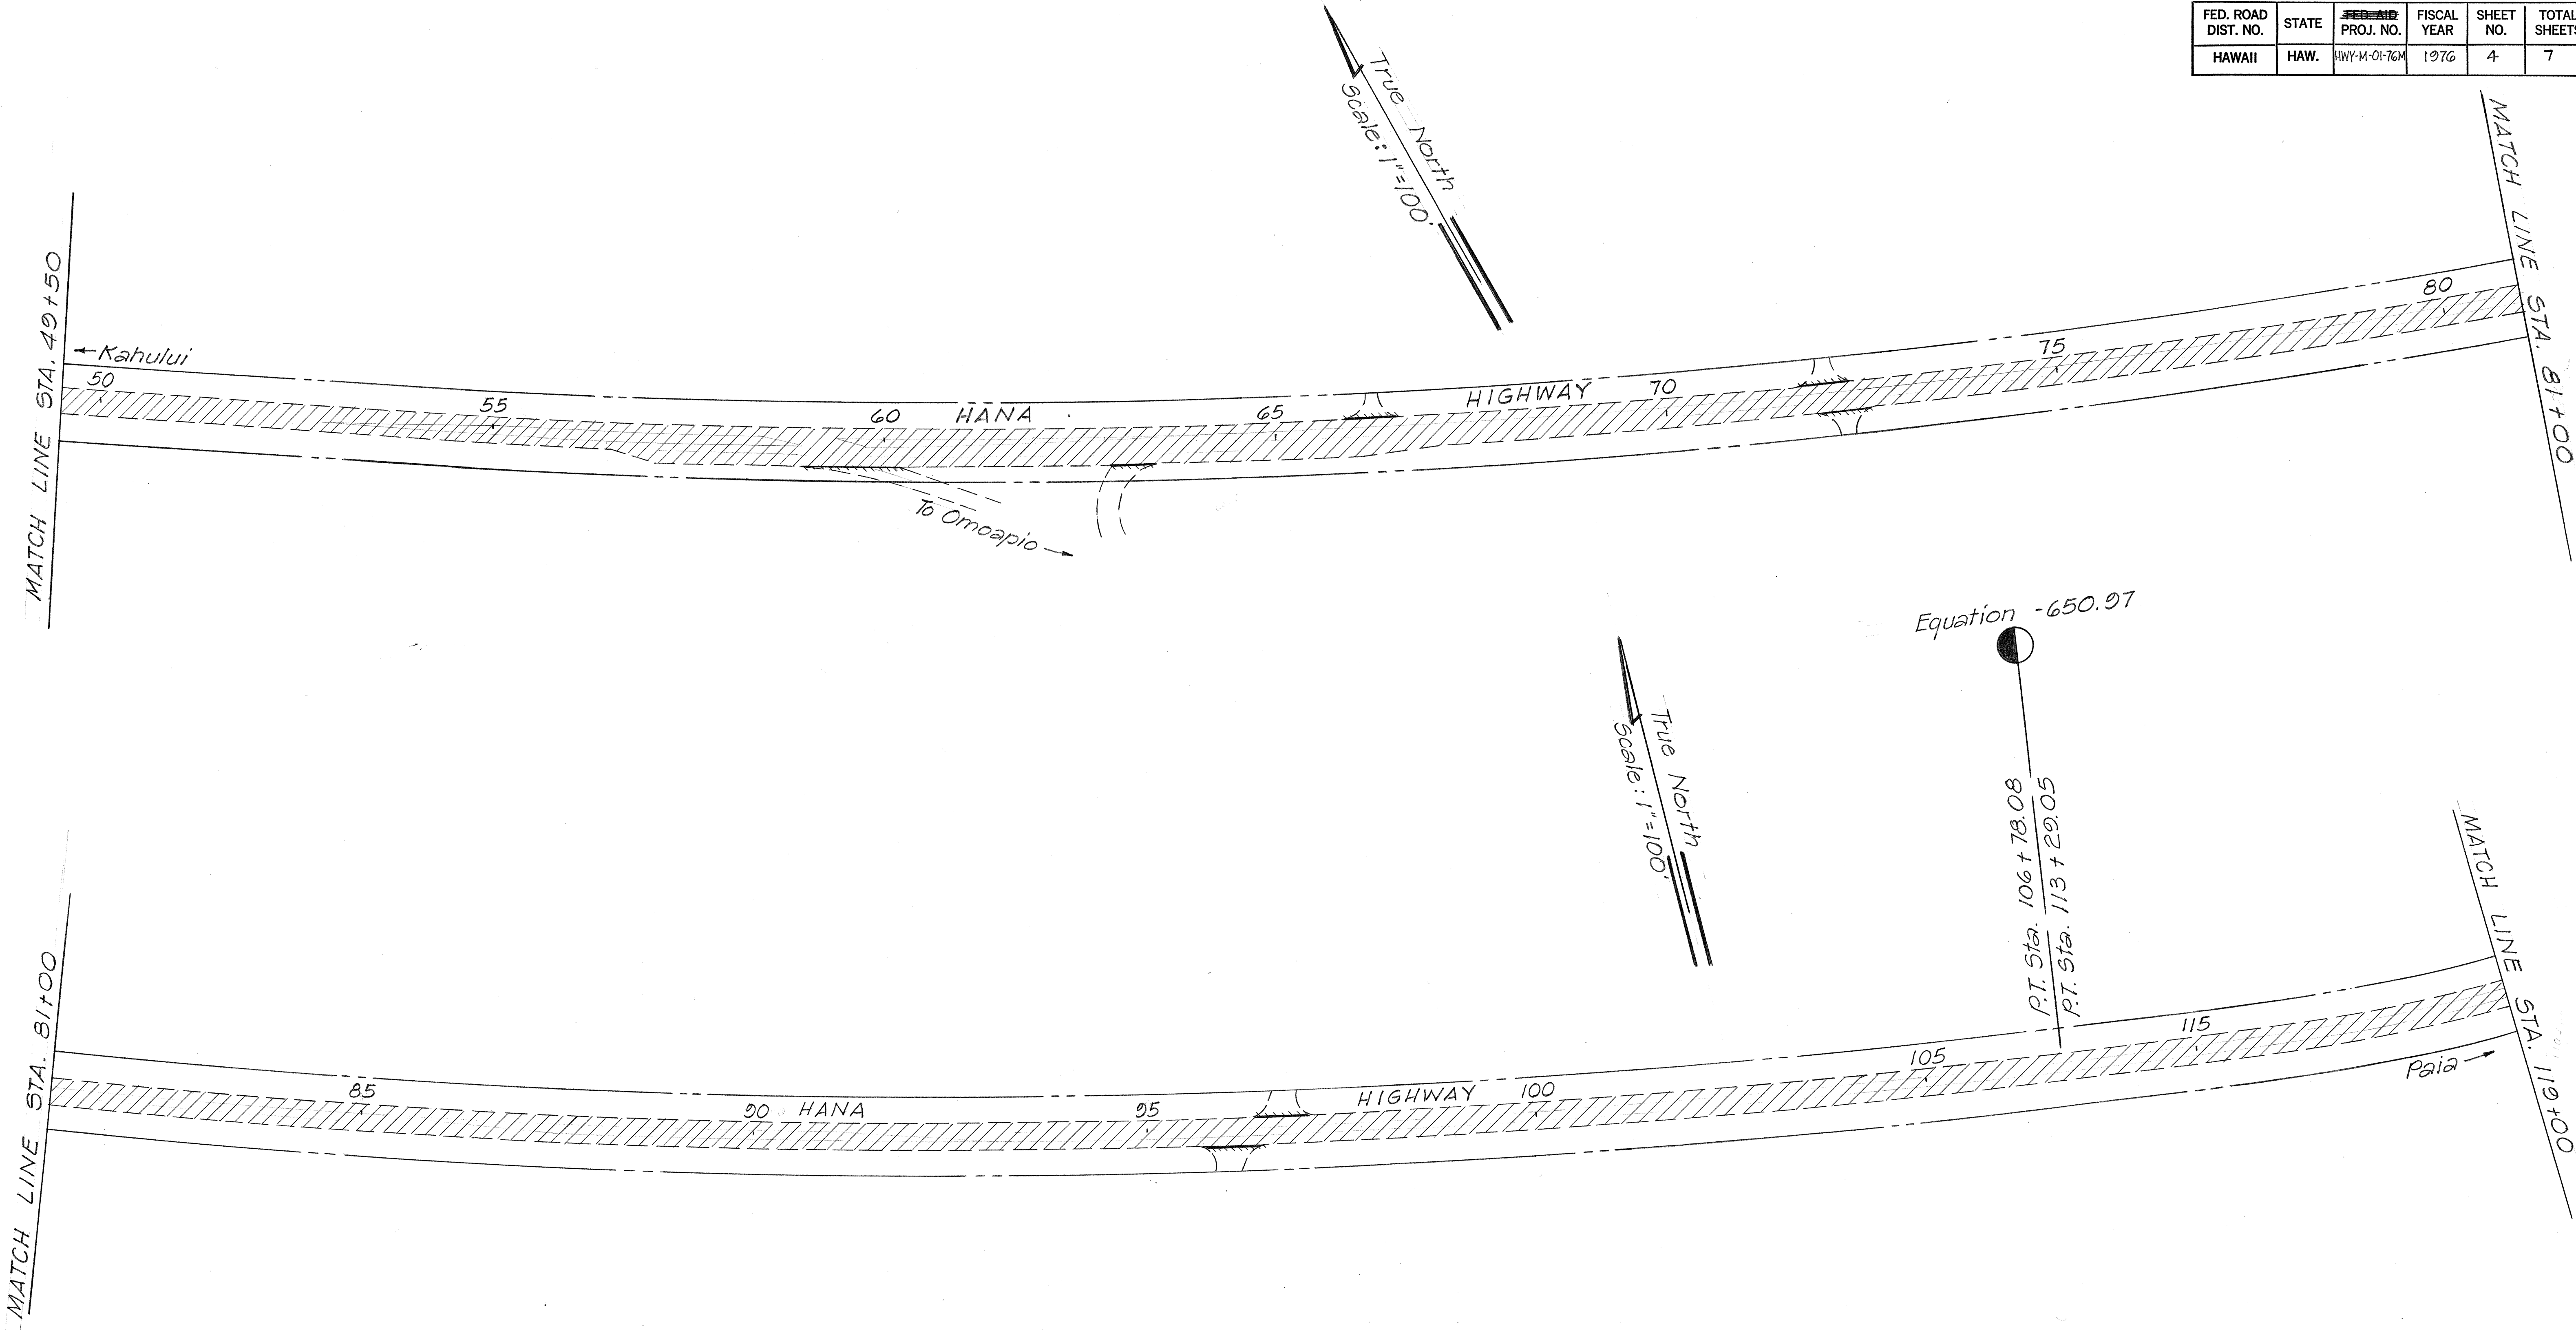

STATE OF HAWAII
DEPARTMENT OF TRANSPORTATION
HIGHWAYS DIVISION
PLANS
HIGHWAY RESURFACING -
36A-HANA HIGHWAY AND
380A-KEOLANI PLACE
PROJ. NO. HWY-M-01-76M.
SCALE : 1"=100' MAR, 1976
SHEET No. 2 OF 3 SHEETS

FED. ROAD DIST. NO.	STATE	PROJ. NO.	FISCAL YEAR	SHEET NO.	TOTAL SHEETS
HAWAII	HAW.	HWY-M-01-76M	1976	5	7

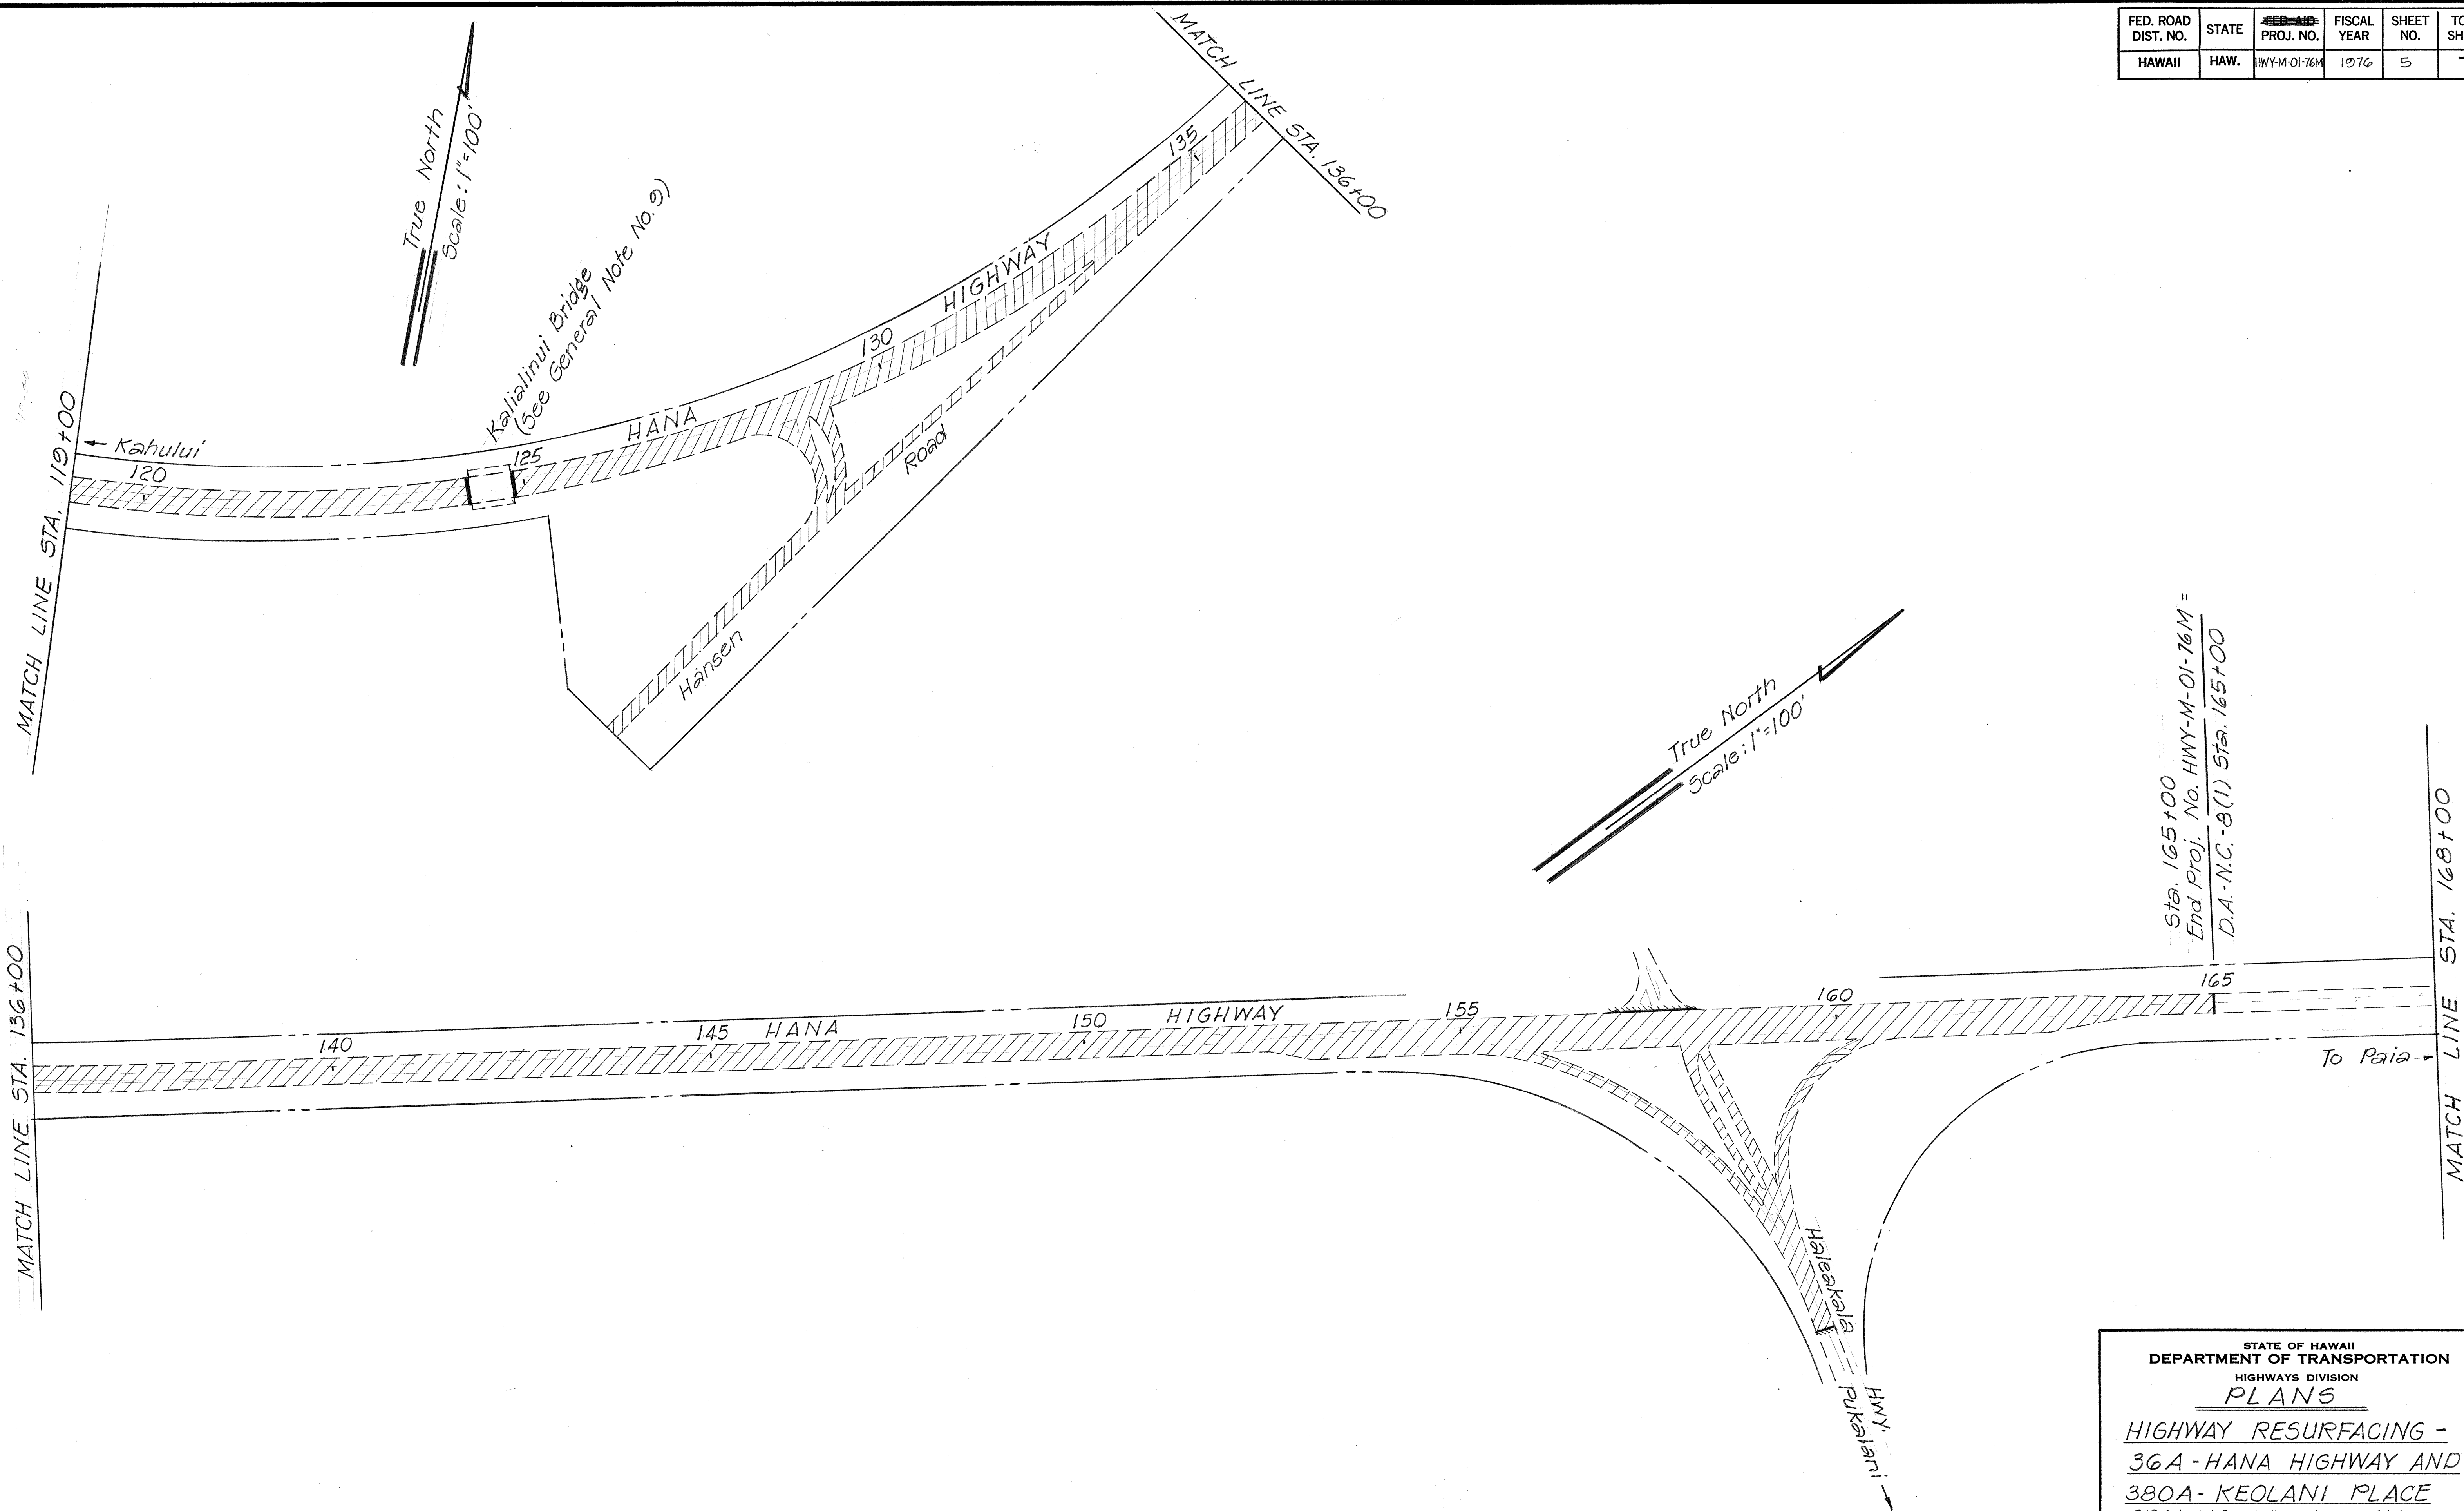

Sta. 165+00
End Proj. No. HWY-M-01-76M =
D.A.-N.C.-8(1) Sta. 165+00

ORIGINAL PLAN	DATE
SURVEY PLOTTED BY	
DRAWN BY	
DESIGNED BY	
QUANTITIES BY	
CHECKED BY	

STATE OF HAWAII
DEPARTMENT OF TRANSPORTATION
HIGHWAYS DIVISION
PLANS
HIGHWAY RESURFACING -
36A - HANA HIGHWAY AND
380A - KEOLANI PLACE
PROJ. NO. HWY-M-01-76M
SCALE: 1"=100' MAR. 1976
SHEET NO. 3 OF 3 SHEETS