


FED. ROAD DIST. NO.	STATE	PROJ. NO.	FISCAL YEAR	SHEET NO.	TOTAL SHEETS
HAWAII	HAW.	HWY-M-02-76M	1976	2	5

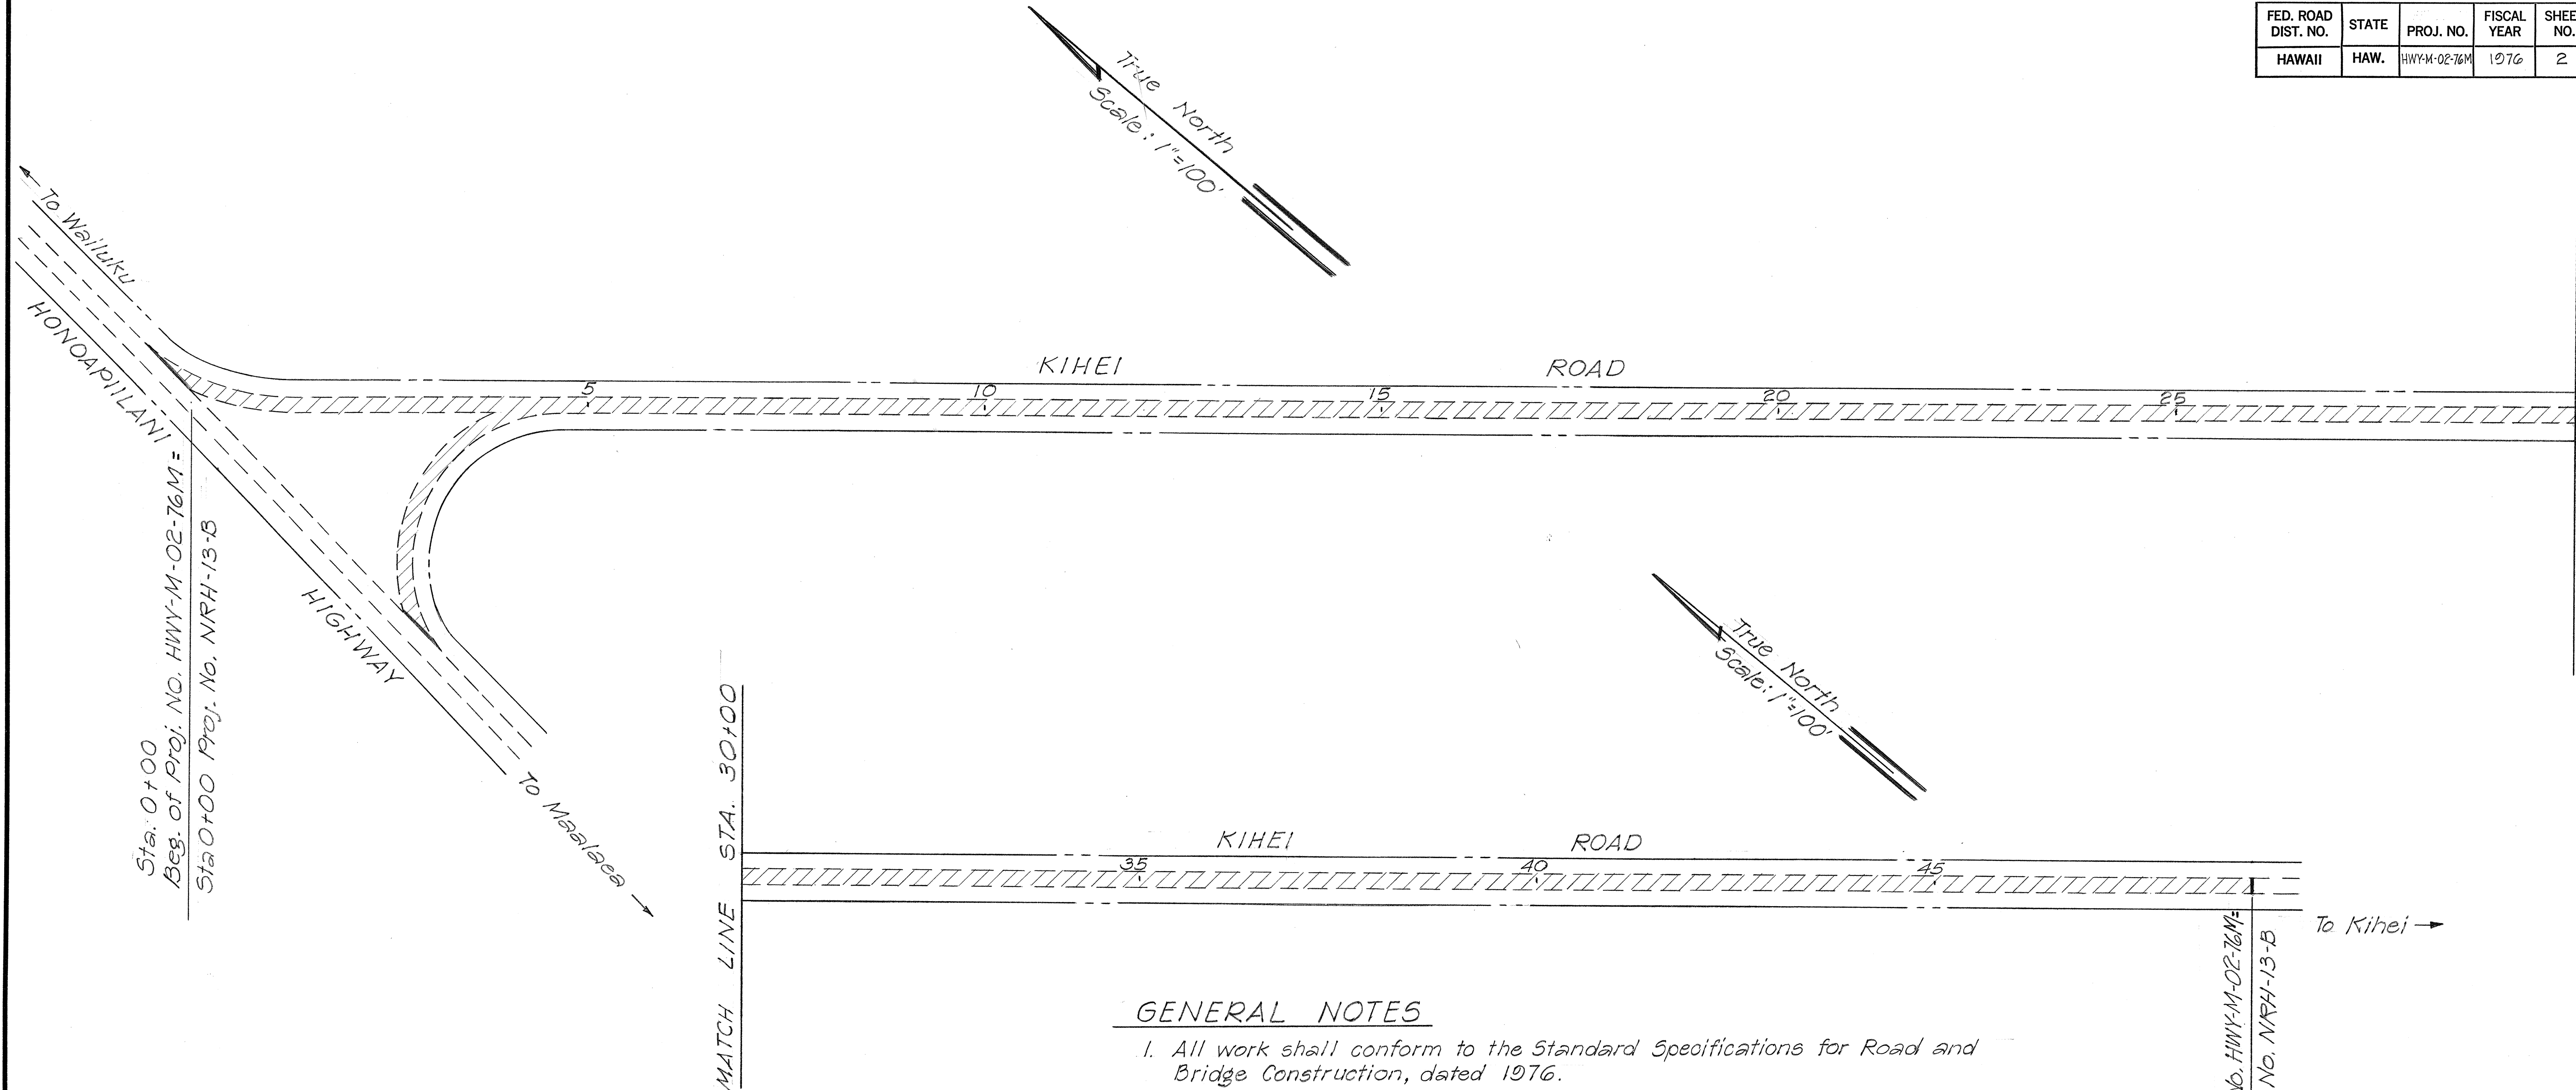

GENERAL NOTES

1. All work shall conform to the Standard Specifications for Road and Bridge Construction, dated 1976.
2. Prior to filling or resurfacing, the existing surface shall be cleaned as described in section 310 of the Standard Specifications and all pavement markers as described in Section 622.02(B) shall be removed. Payment shall be incidental to A.C. Pavement Mix V.
3. All holes, cracks and large depressions shall be filled and compacted with A.C. Mix V prior to resurfacing. Payment shall be incidental to A.C. Pavement Mix V.
4. In general, the A.C. Pavement overlay thickness shall be 1 1/2 inches unless otherwise directed by the Engineer.
5. Smooth riding connection shall be constructed at the beginning and at the end of the Project and all connecting approaches and at extra widenings, as directed by the Engineer.
6. Dressing of shoulders shall be incidental to the various cost items.
7. The contractors attention is directed to section 104.04 of the Standard Specifications concerning Maintenance of Traffic.

LEGEND

- Area to be Resurfaced
- Denotes 4' Feathering

STATE OF HAWAII
DEPARTMENT OF TRANSPORTATION
HIGHWAYS DIVISION

PLAN

31A KIHEI ROAD

FROM HONOAPIILANI HIGHWAY
1.0 MILE TOWARD KIHEI ROAD
PROJ. NO. HWY-M-02-76M
SCALE: 1"=100'

MAR. 1976
SHEET No. 1 OF 1 SHEETS

SURVEY PLOTTED BY	DATE
DRAWN BY	
TRACED BY	
CHECKED BY	
NOTE BOOK	
NO.	