



FED. ROAD DIST. NO.	STATE	PROJ. NO.	FISCAL YEAR	SHEET NO.	TOTAL SHEETS
HAWAII	HAW.	36A-01-82	1982	6	23

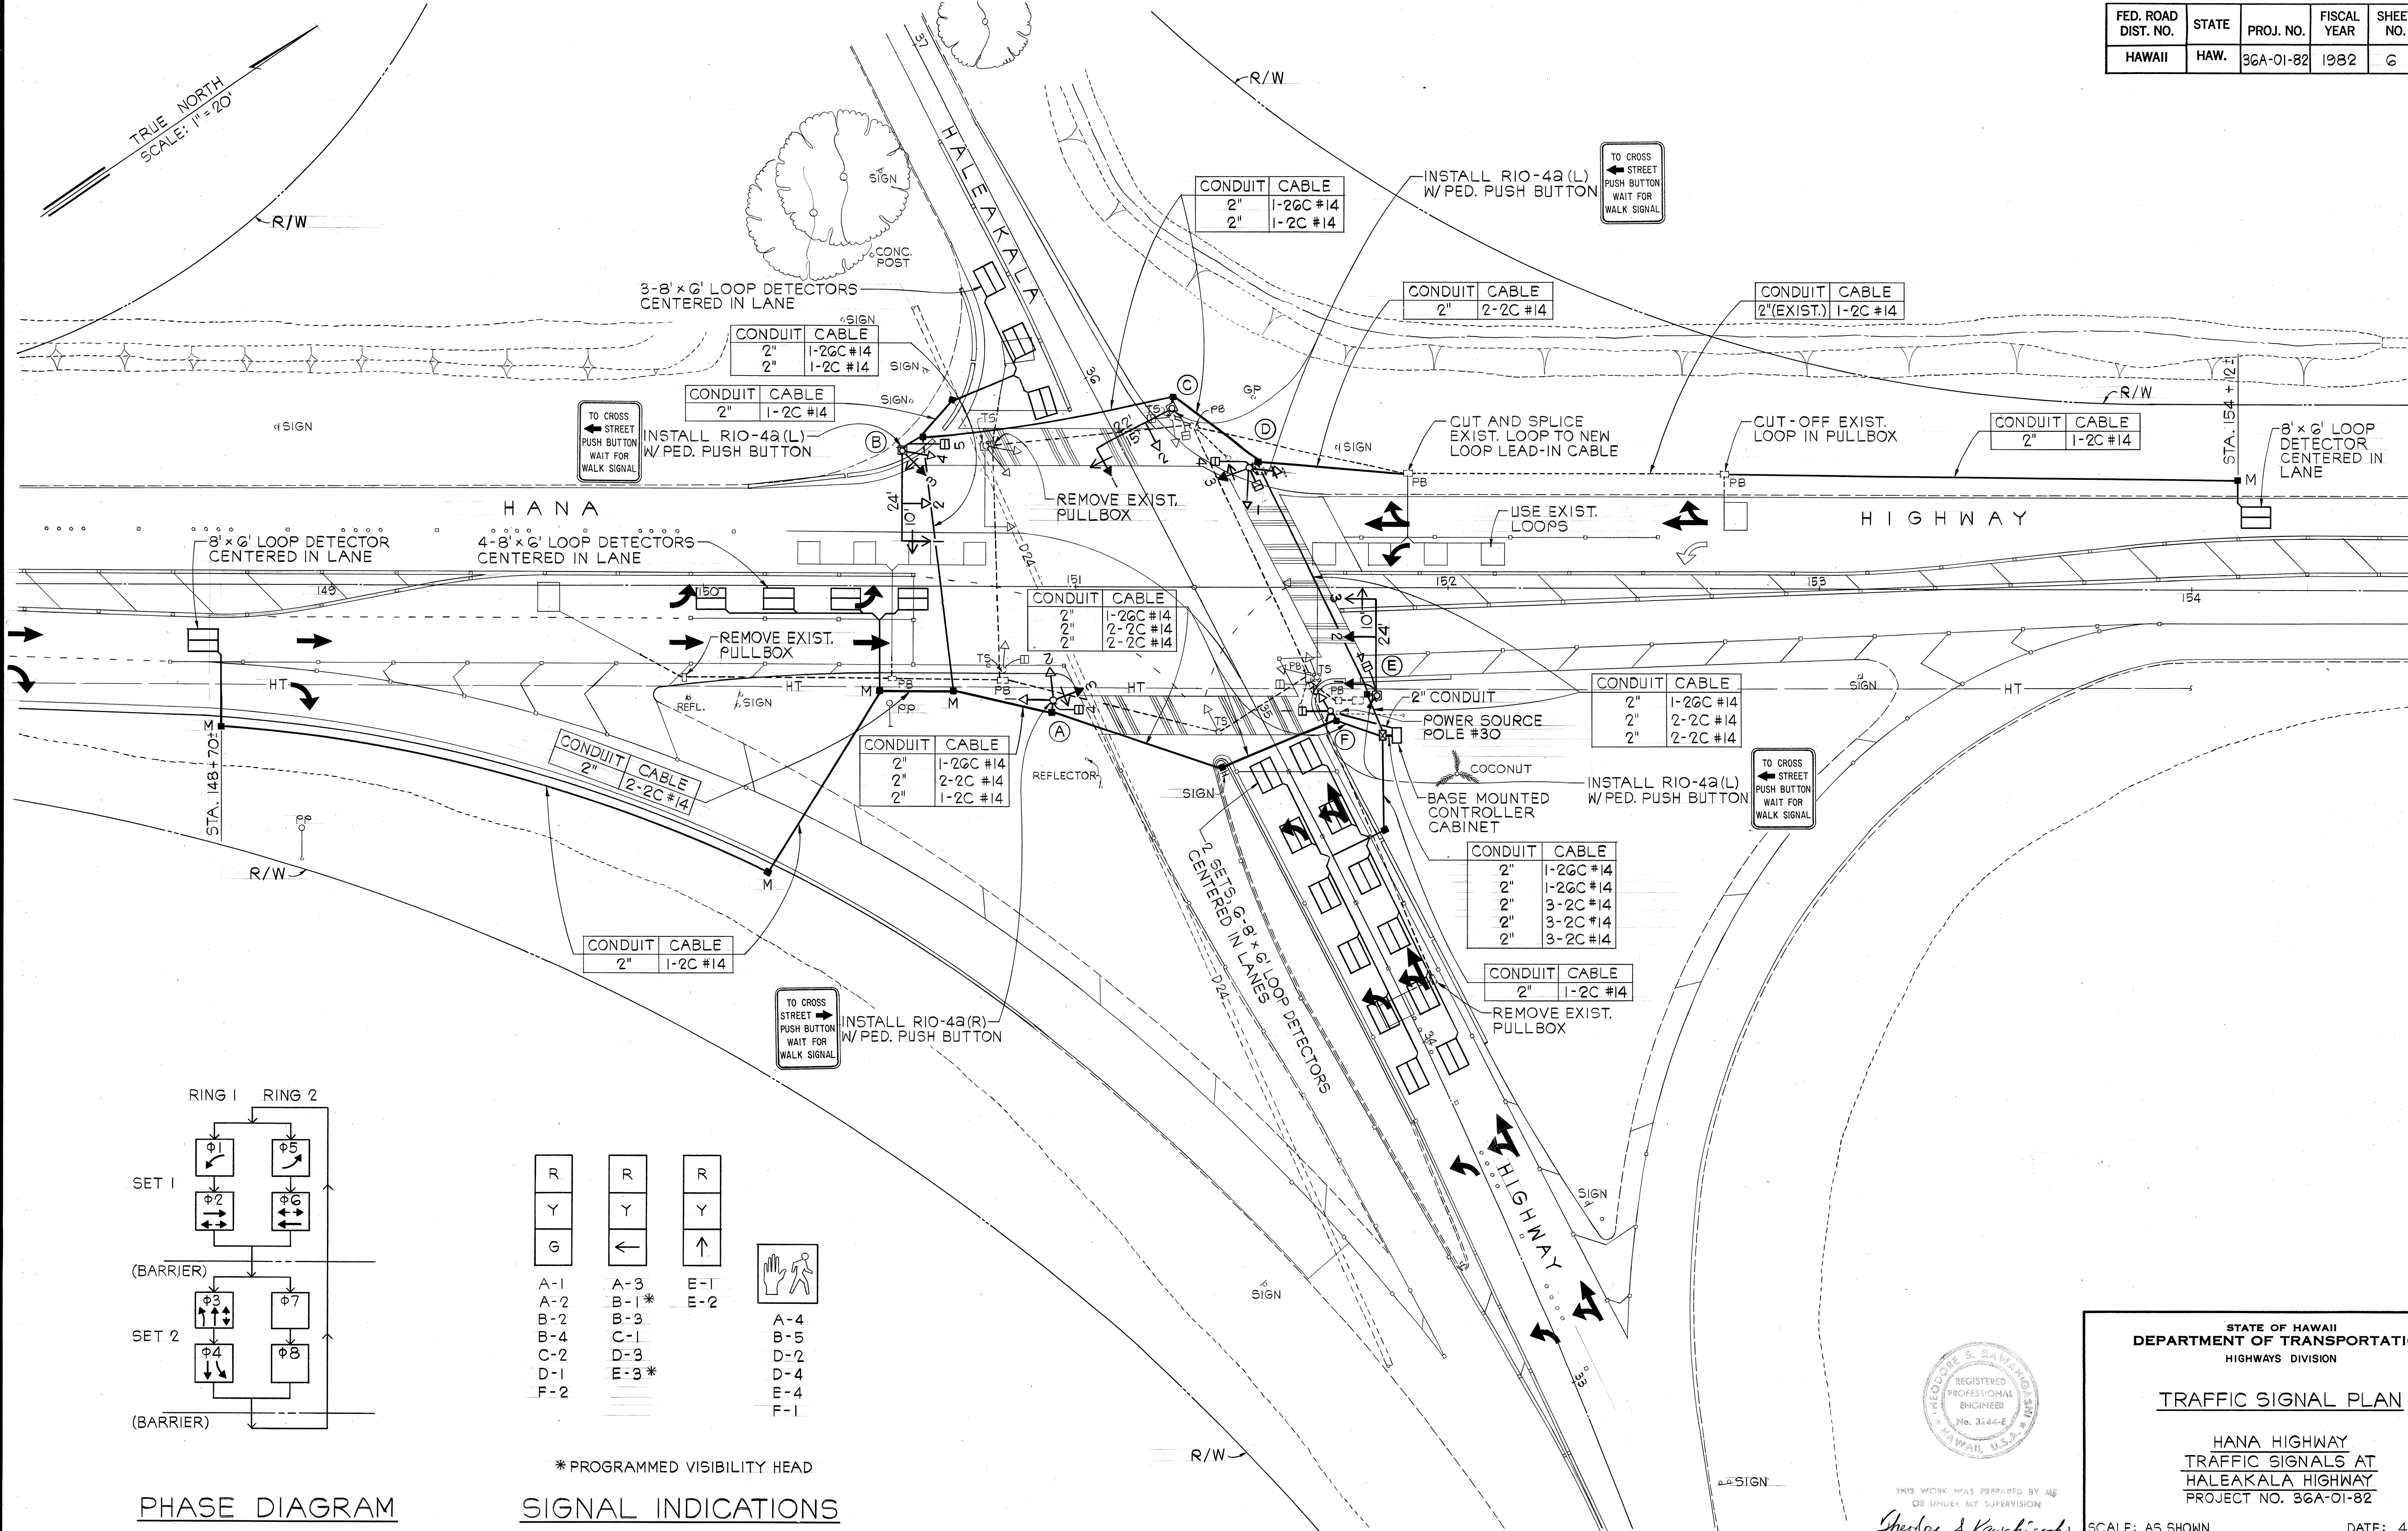

DATE	_____
DESIGNED BY	_____
TRACED BY	_____
NOTE BOOK	_____
QUANTITIES BY	_____
CHECKED BY	_____
NO.	_____

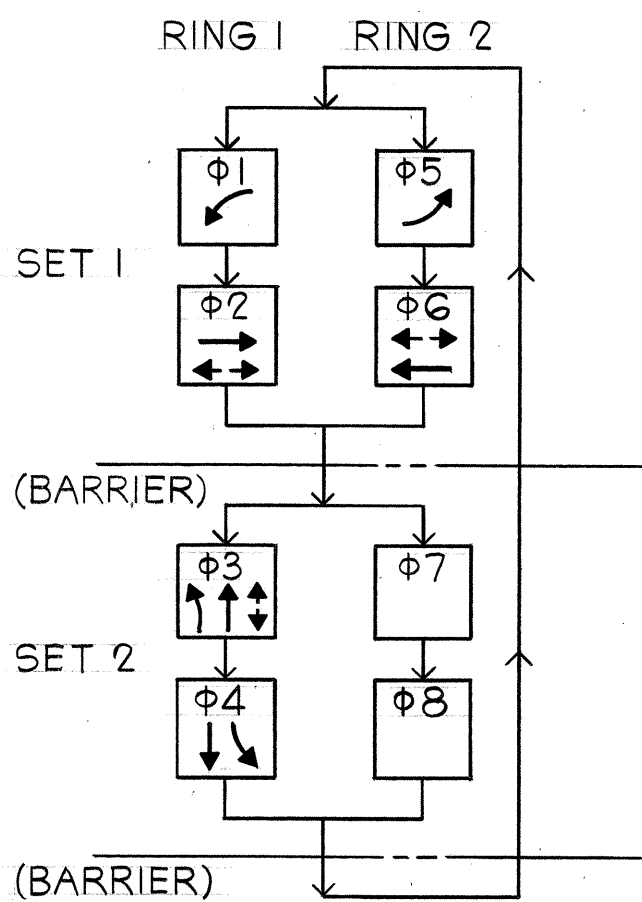

PHASE DIAGRAM

R	R	R
Y	Y	Y
G	←	↑
A-1	A-3	E-1
A-2	B-1*	E-2
B-2	B-3	
B-4	C-1	
C-2	D-3	
D-1	E-3*	
F-2		

* PROGRAMMED VISIBILITY HEAD

SIGNAL INDICATIONS



THIS WORK WAS PREPARED BY ME
OR UNDER MY SUPERVISION
Theodore S. Kawahara
Signature

STATE OF HAWAII
DEPARTMENT OF TRANSPORTATION
HIGHWAYS DIVISION

TRAFFIC SIGNAL PLAN

HANA HIGHWAY
TRAFFIC SIGNALS AT
HALEAKALA HIGHWAY
PROJECT NO. 36A-01-82

SCALE: AS SHOWN
SHEET NO. 1 OF 6 SHEETS

DATE: 4-20-82