



FED. ROAD DIST. NO.	STATE	PROJ. NO.	FISCAL YEAR	SHEET NO.	TOTAL SHEETS
HAWAII	HAW.	36A-01-90	1990	5	5

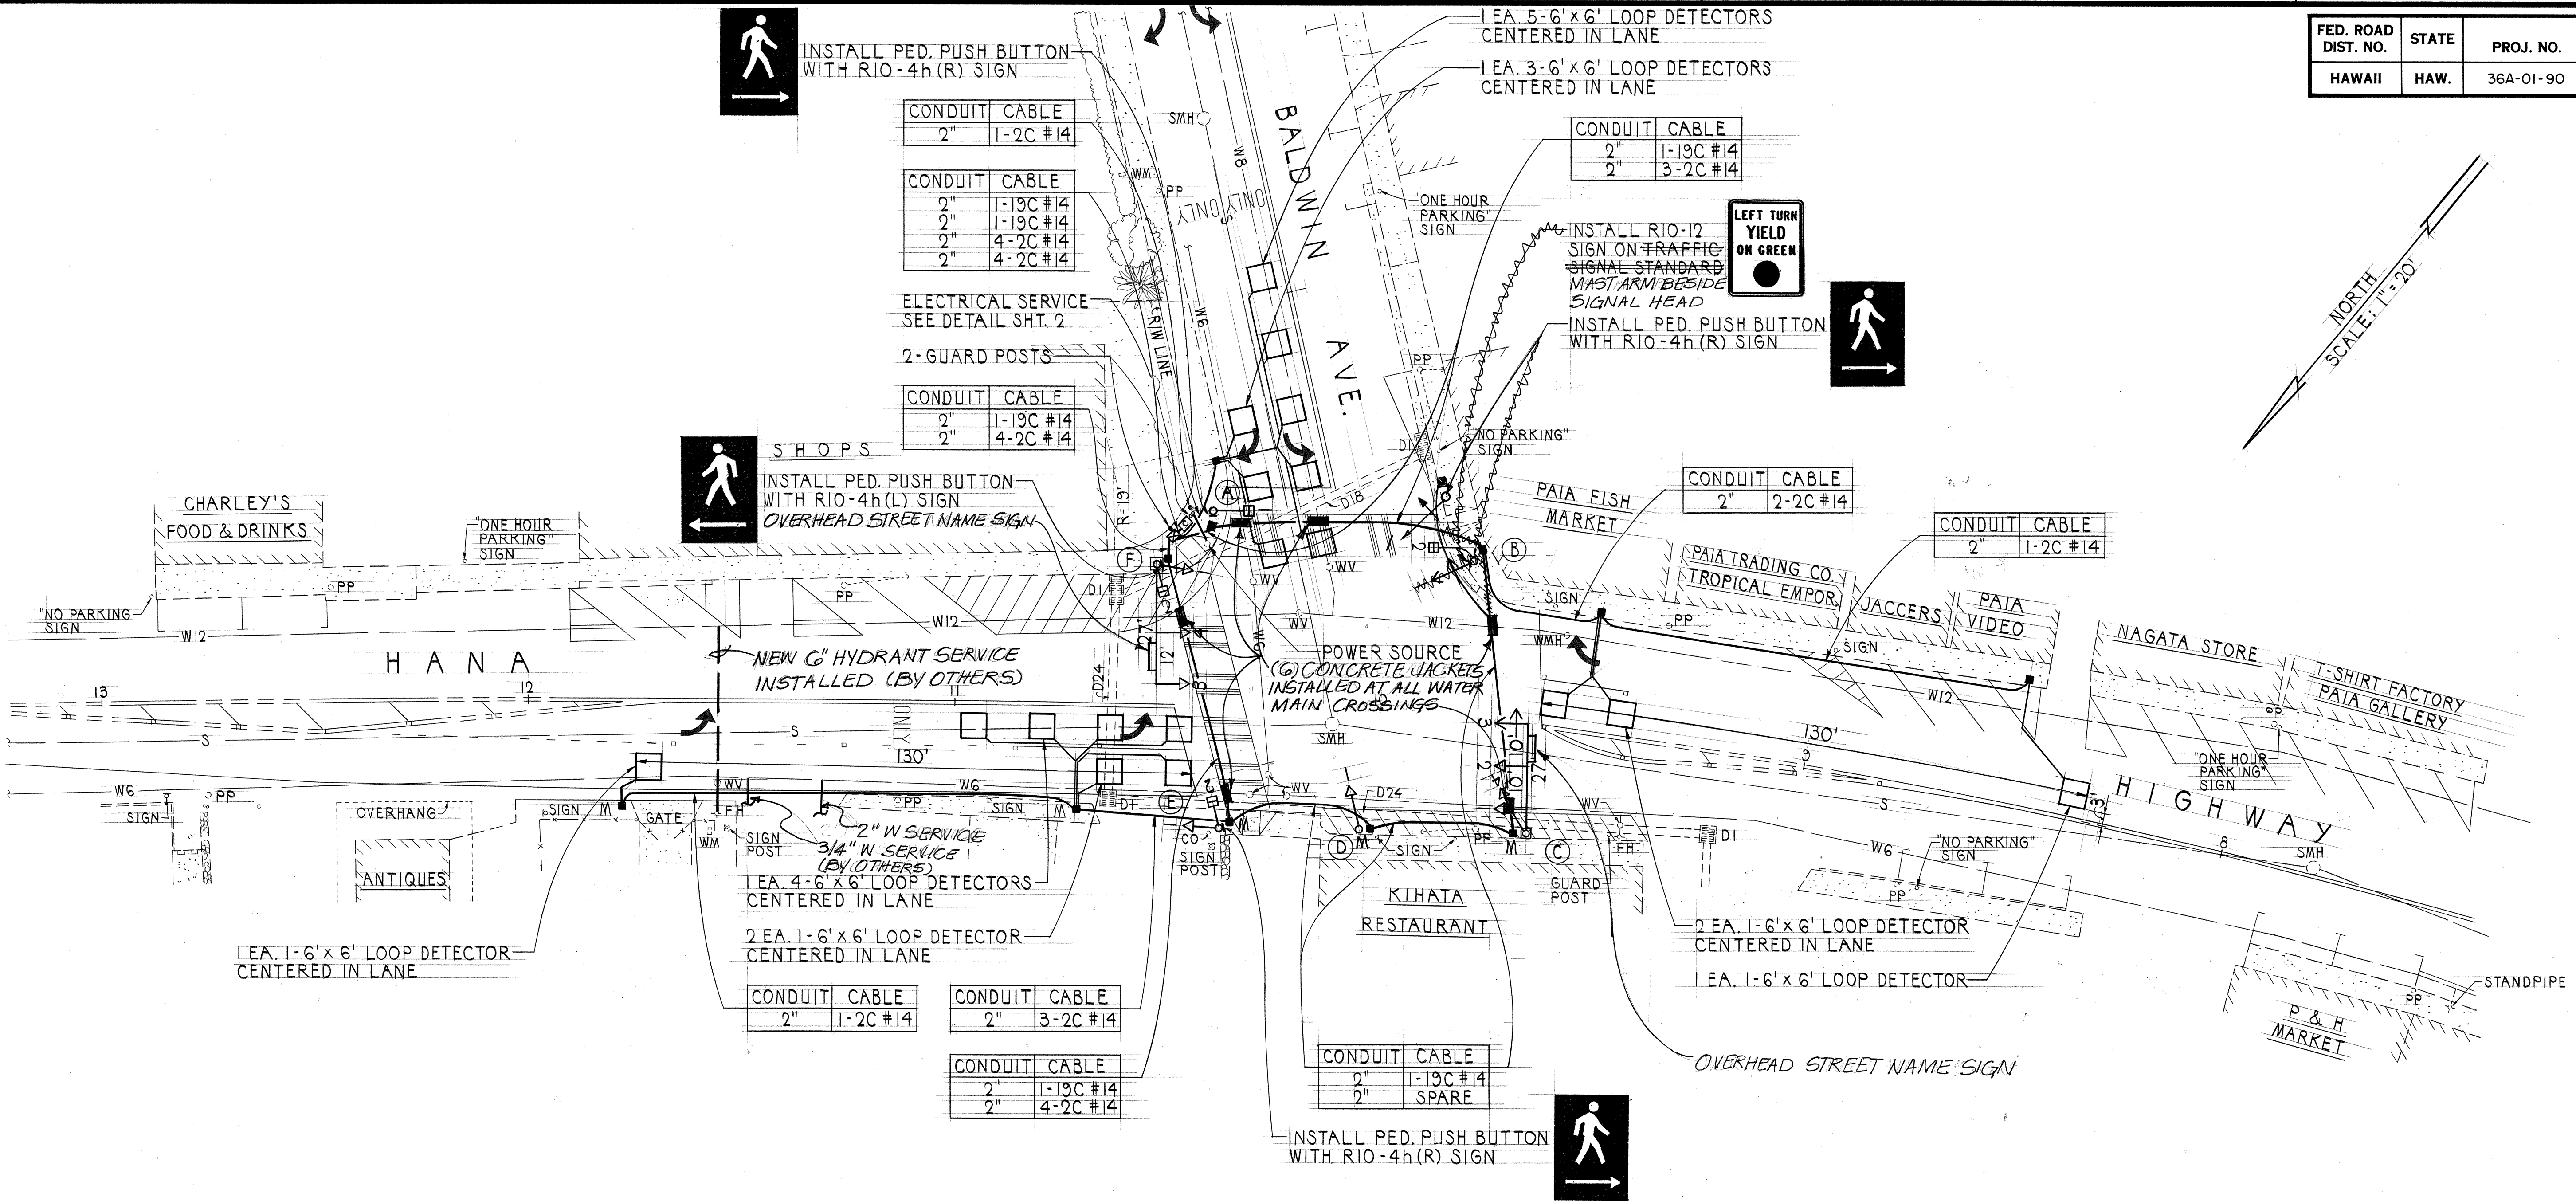

SURVEY PLOTTED BY	DATE
DRAWN BY	
DESIGNED BY	
QUANTITIES BY	
CHECKED BY	
ORIGINAL PLAN	
NOTE BOOK	
No.	

R	R	A-1
Y	Y	B-2
G	G	E-2
G/Y		F-2
B-1	C-1	
C-3	C-2	
	C-4	
	D-1	
	E-1	
	F-1	
	F-3	
	F-4	

SIGNAL INDICATIONS

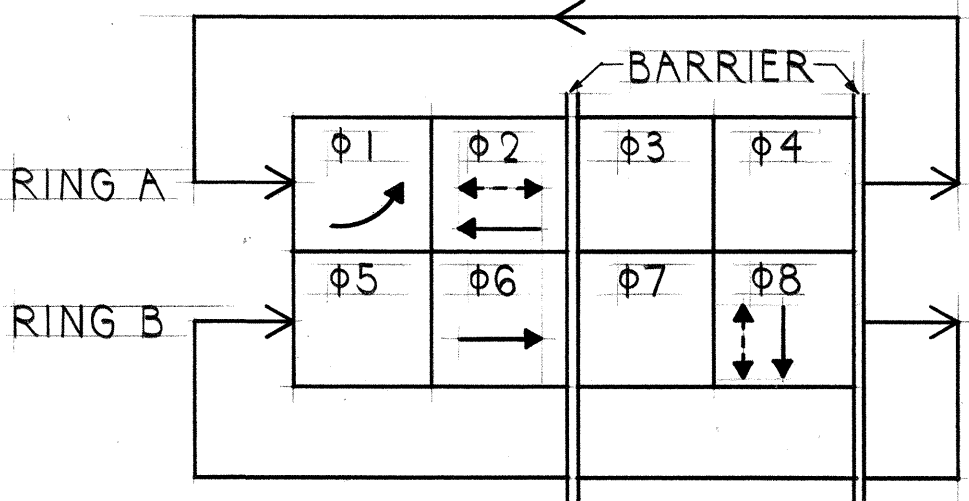


PHASE DIAGRAM

MODEL 170 CONTROLLER
MODEL 332 CABINET

NOTE:

1. PROVIDE LEAD LEFT TURN GREEN (PHASE 1) WHEN PRESENCE LOOPS ARE OCCUPIED.

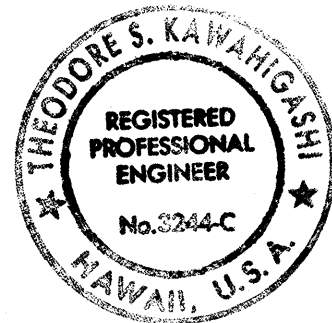

THIS WORK WAS PREPARED BY ME
OR UNDER MY SUPERVISION

Theodore S. Kawahigashi

STATE OF HAWAII
DEPARTMENT OF TRANSPORTATION
HIGHWAYS DIVISION
TRAFFIC SIGNAL PLAN
HANA HIGHWAY
TRAFFIC SIGNALS AT
BALDWIN AVENUE
PROJECT NO. 36A-01-90
SCALE: AS NOTED
DATE: FEB. 8, 1991
SHEET NO. 1 OF 1 SHEETS