


FED. ROAD DIST. NO.	STATE	FED. AID PROJ. NO.	FISCAL YEAR	SHEET NO.	TOTAL SHEETS
HAWAII	HAW.	STP-036-1(12)	2000	9	30

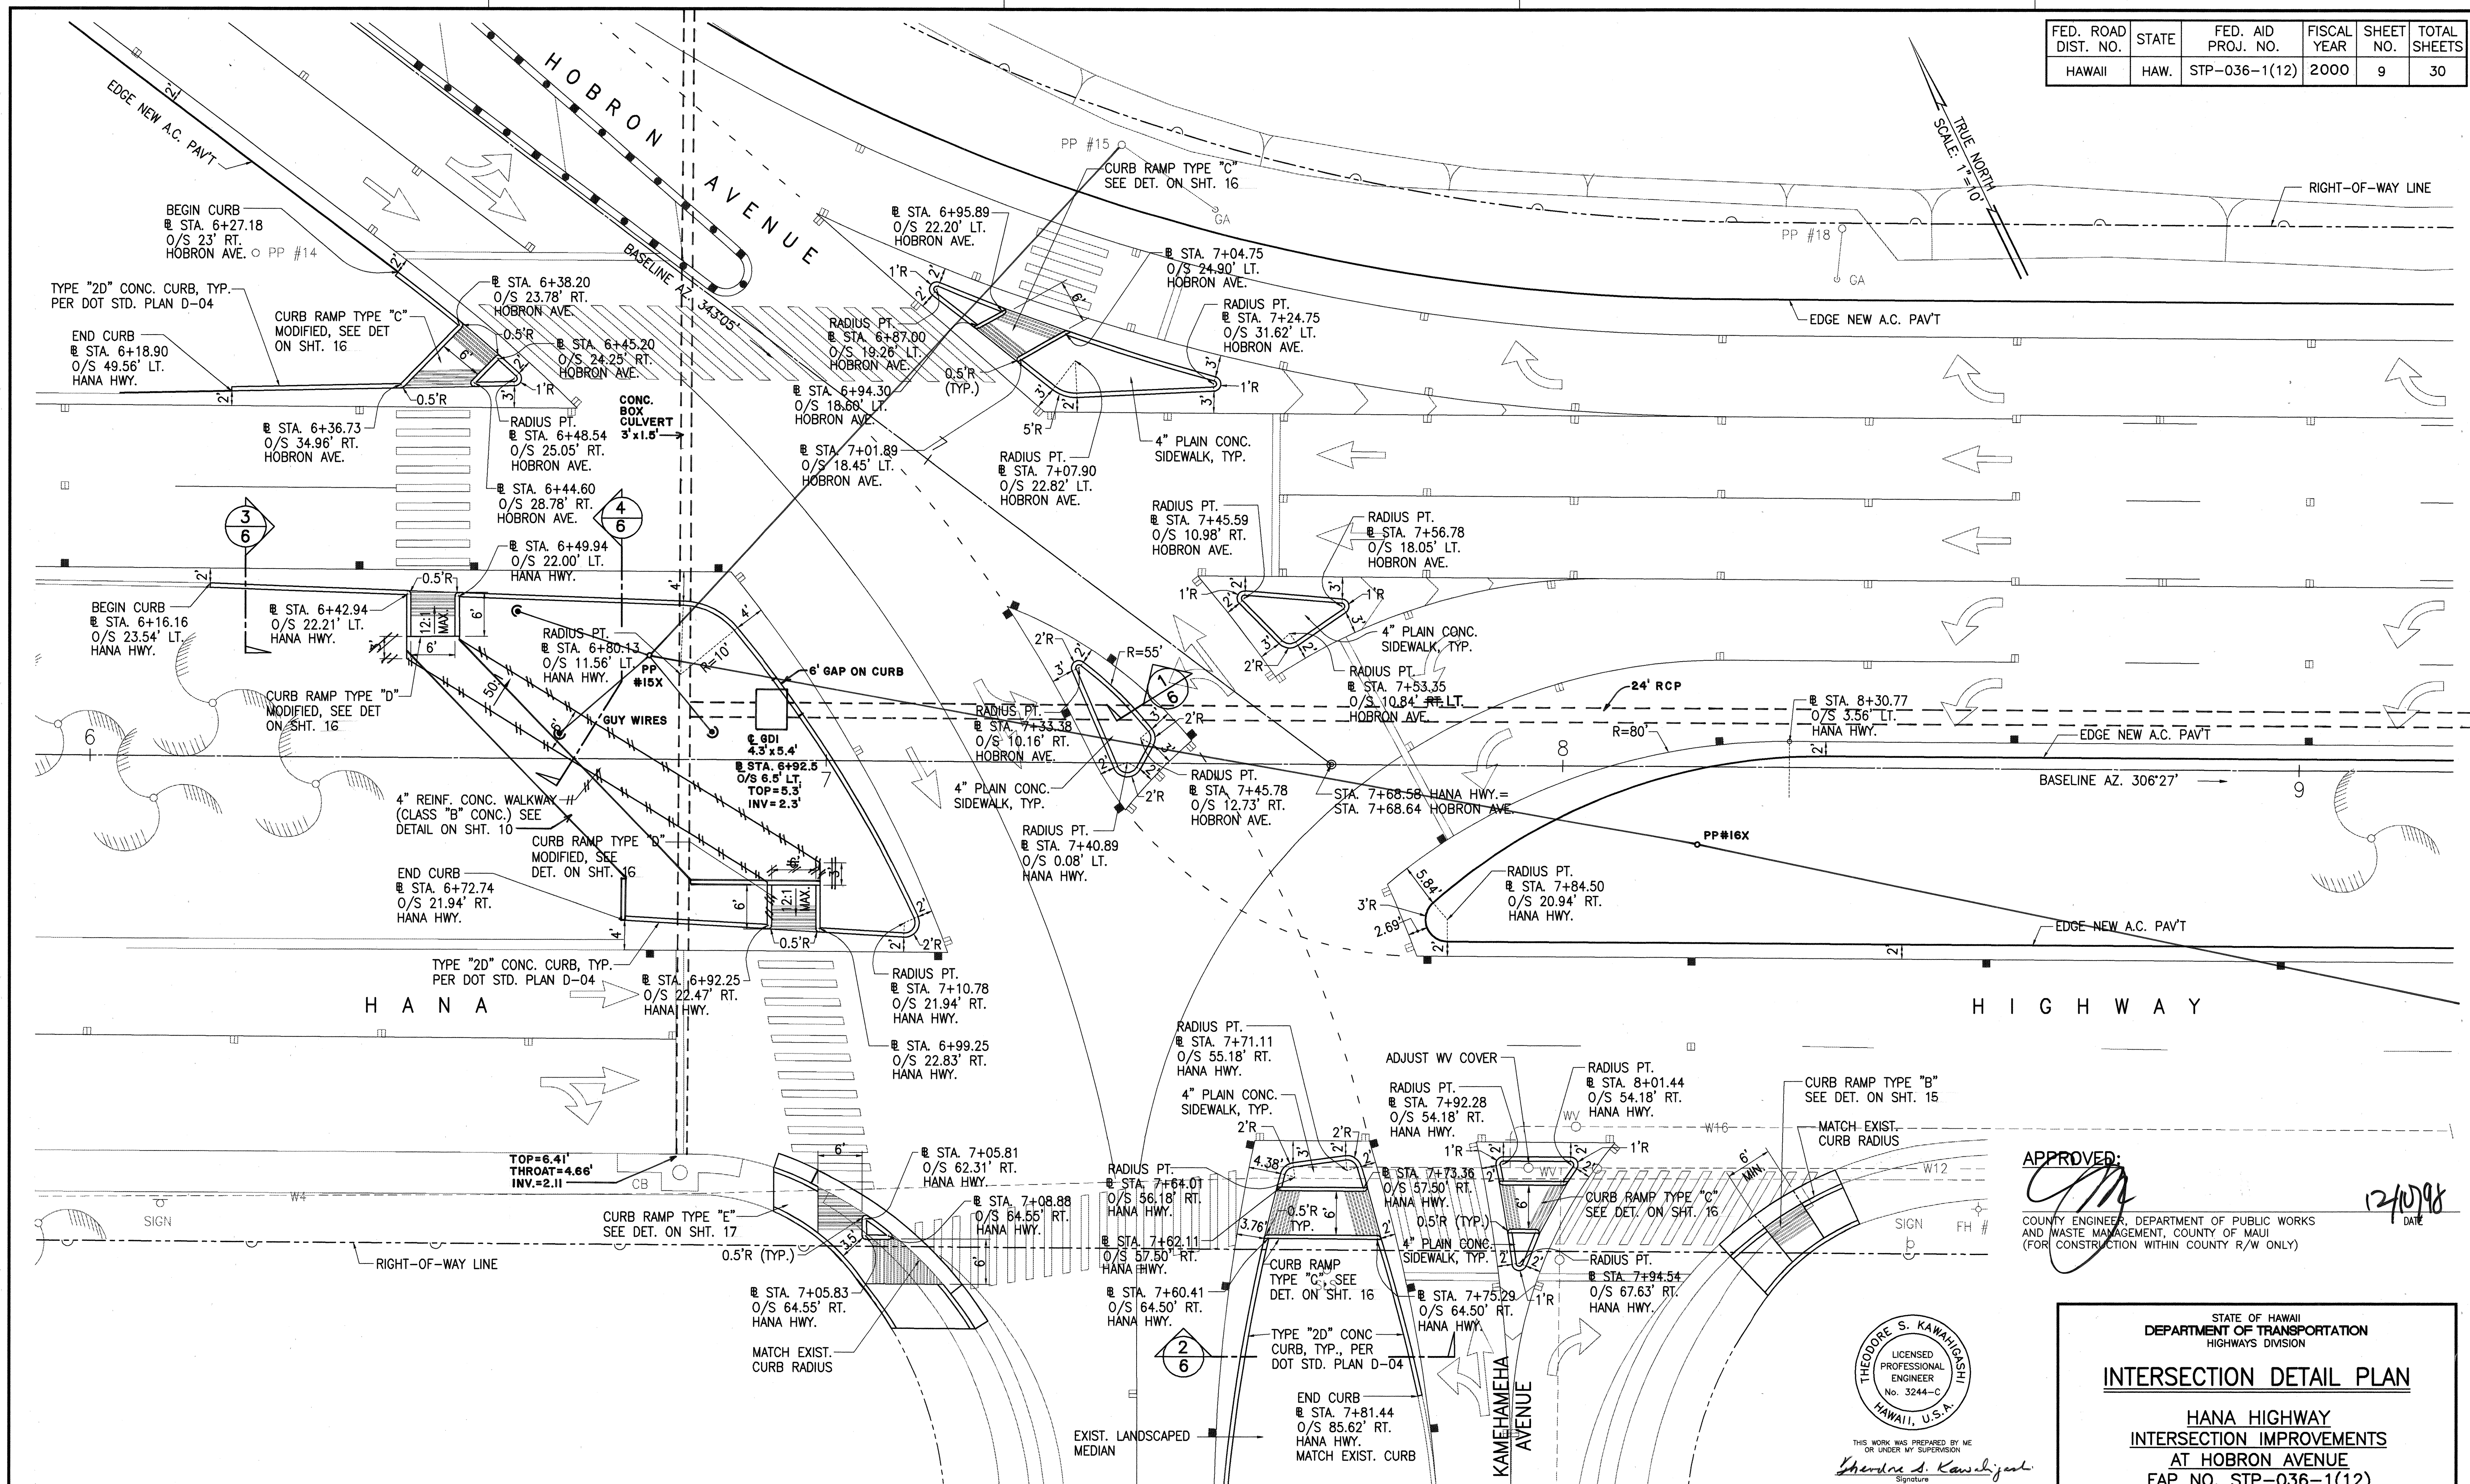

INTERSECTION DETAIL PLAN
SCALE: 1"=10'

APPROVED: *[Signature]* 12/10/98 DATE

COUNTY ENGINEER, DEPARTMENT OF PUBLIC WORKS
AND WASTE MANAGEMENT, COUNTY OF MAUI
(FOR CONSTRUCTION WITHIN COUNTY R/W ONLY)

STATE OF HAWAII
DEPARTMENT OF TRANSPORTATION
HIGHWAYS DIVISION

INTERSECTION DETAIL PLAN

HANA HIGHWAY
INTERSECTION IMPROVEMENTS
AT HOBRON AVENUE
FAP NO. STP-036-1(12)

SCALE: AS NOTED DATE: MAR. 1999
SHEET No. 1 OF 1 SHEETS