


FED. ROAD DIST. NO.	STATE	FED. AID PROJ. NO.	FISCAL YEAR	SHEET NO.	TOTAL SHEETS
HAWAII	HAW.	NH-STP-0900(54)	2000	8	15

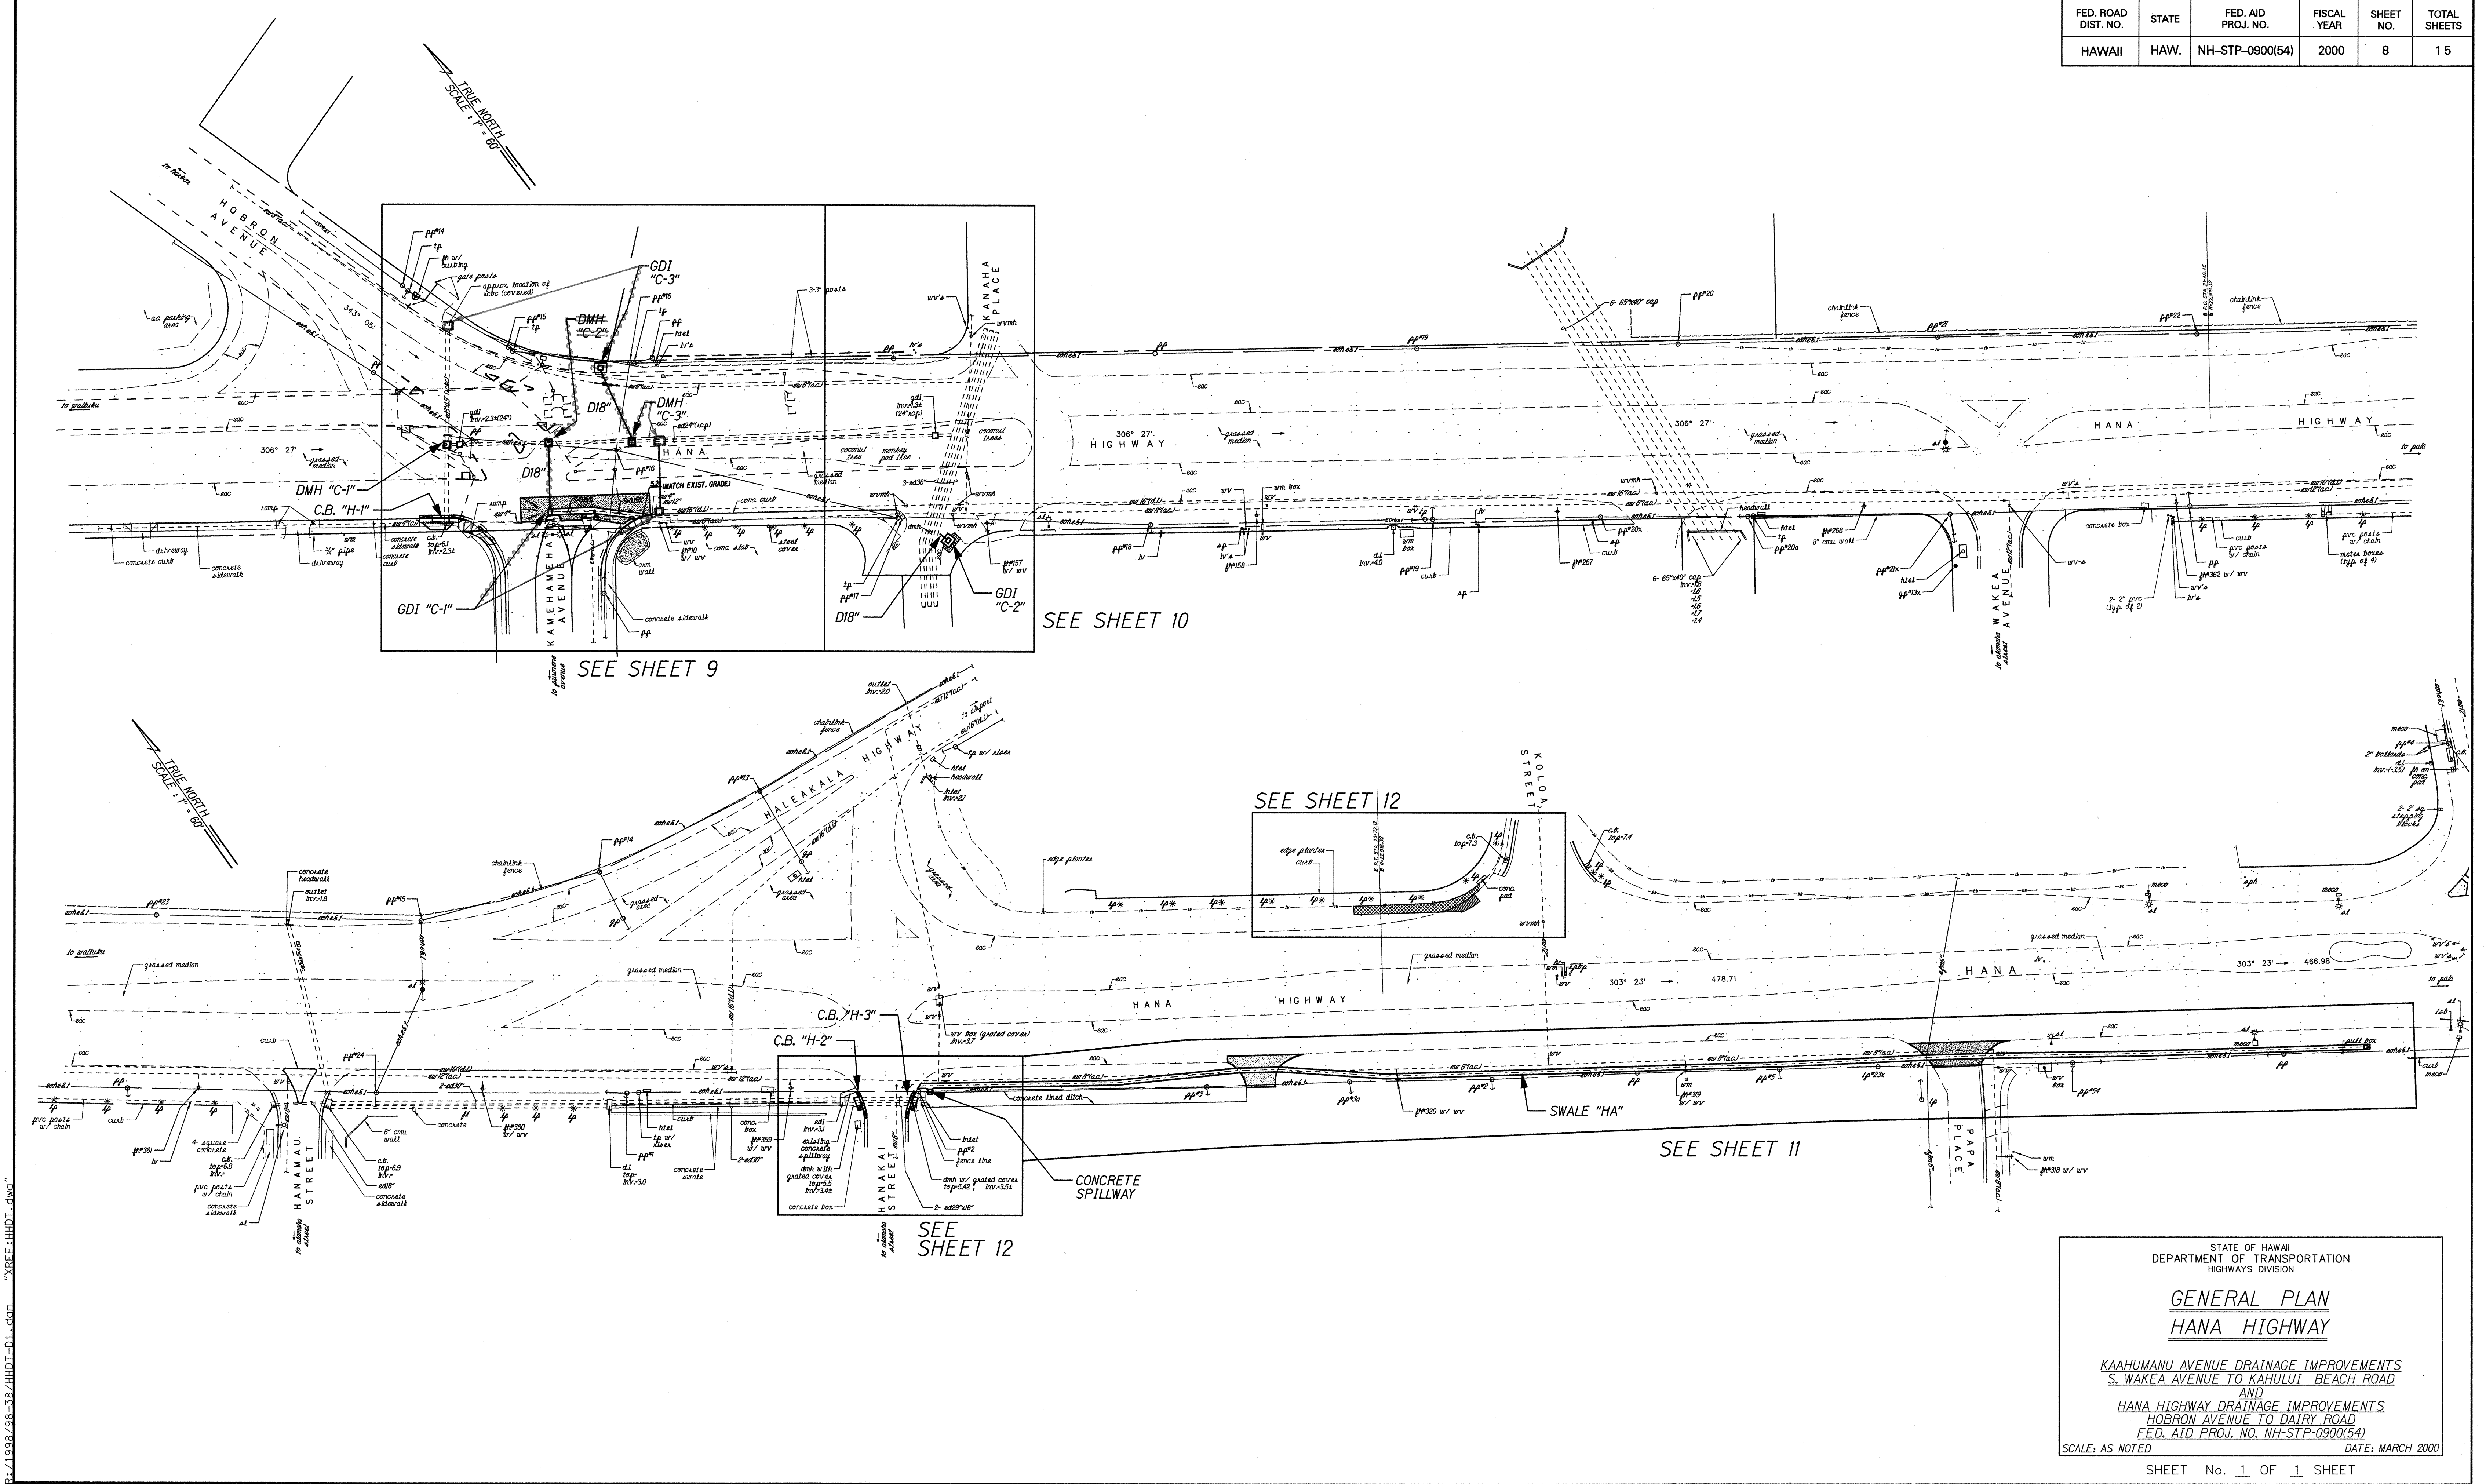

STATE OF HAWAII
DEPARTMENT OF TRANSPORTATION
HIGHWAYS DIVISION

GENERAL PLAN
HANA HIGHWAY

KAAHUMANU AVENUE DRAINAGE IMPROVEMENTS
S. WAKEA AVENUE TO KAHULUI BEACH ROAD
AND
HANA HIGHWAY DRAINAGE IMPROVEMENTS
HOBRON AVENUE TO DAIRY ROAD
FED. AID PROJ. NO. NH-STP-0900(54)
SCALE: AS NOTED DATE: MARCH 2000

SHEET No. 1 OF 1 SHEET