



FED. ROAD DIST. NO.	STATE	FED. AID PROJ. NO.	FISCAL YEAR	SHEET NO.	TOTAL SHEETS
HAWAII	HAW.	NH-STP-0900(54)	2000	7	15

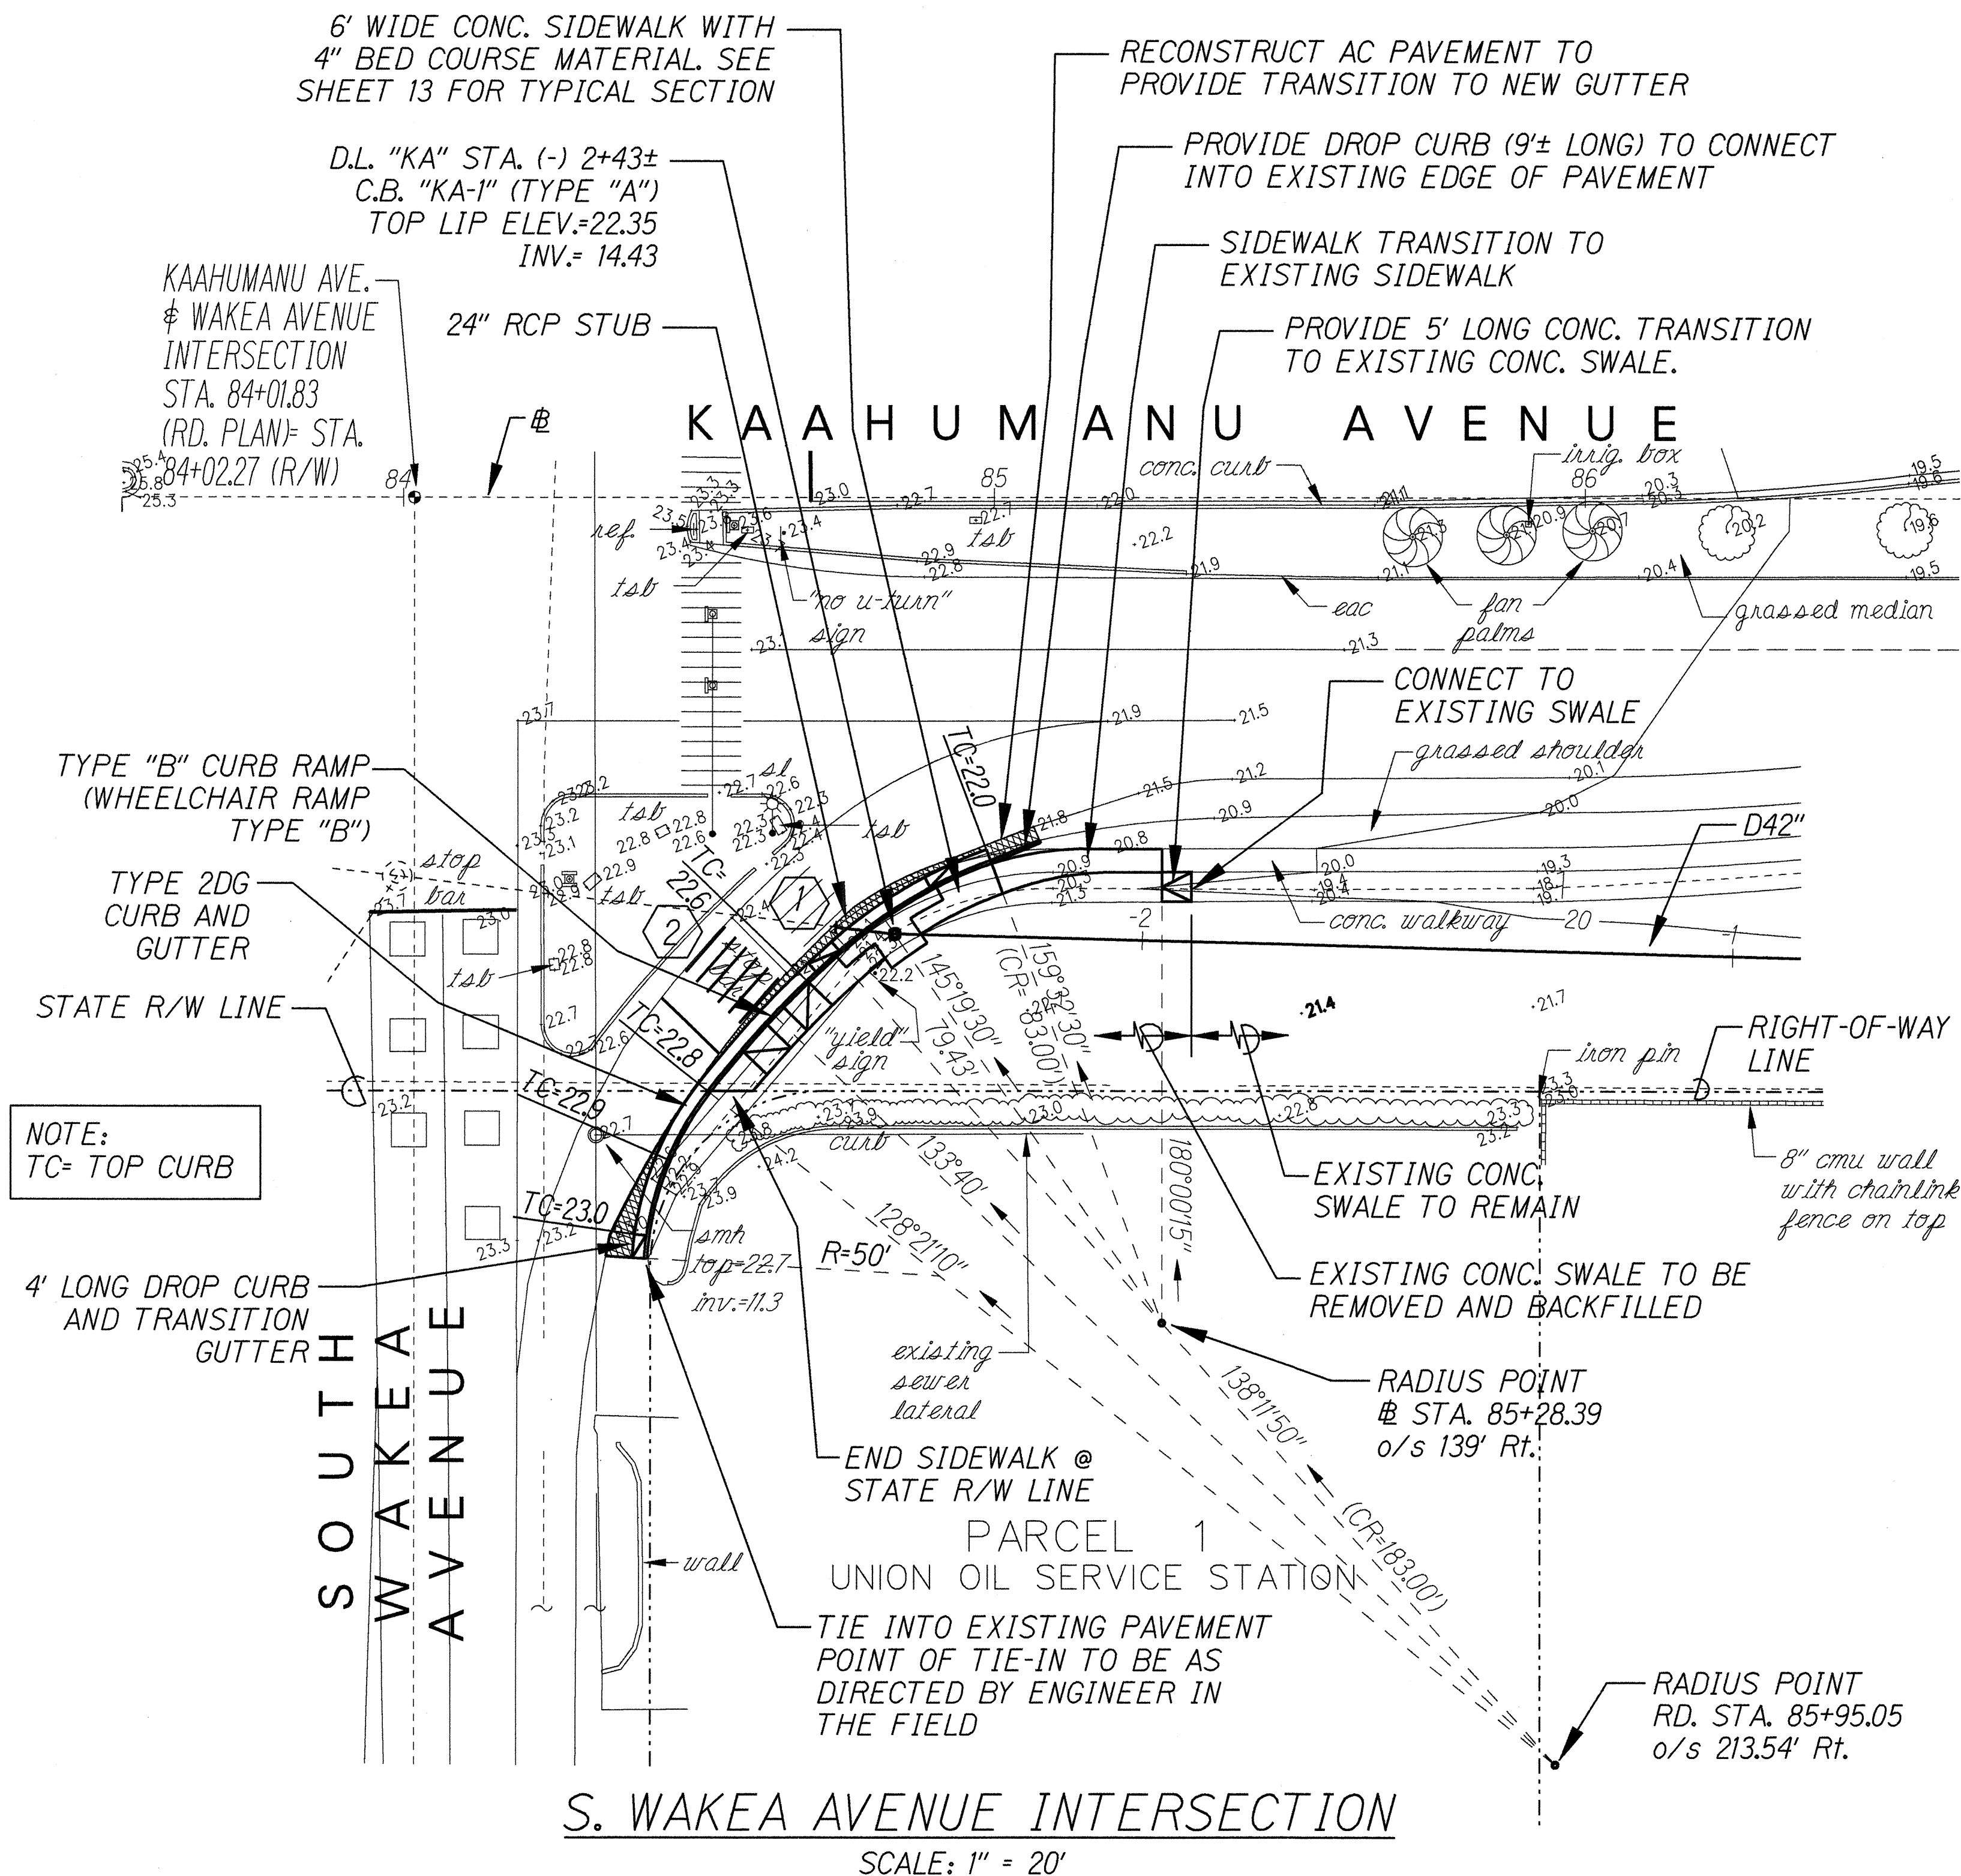

- ① REMOVE EXISTING CROSSWALK AND STOP BAR.
INSTALL 10' WIDE CROSSWALK (TEMP.) OPPOSITE
NEW WHEEL CHAIR RAMP. INSTALL 12" STOP BAR
- ② 6' BEFORE CROSSWALK. COST OF NEW PAVEMENT
MARKINGS INCIDENTAL TO VARIOUS CONTRACT
ITEMS UNLESS SPECIFIED IN THE PROPOSAL.

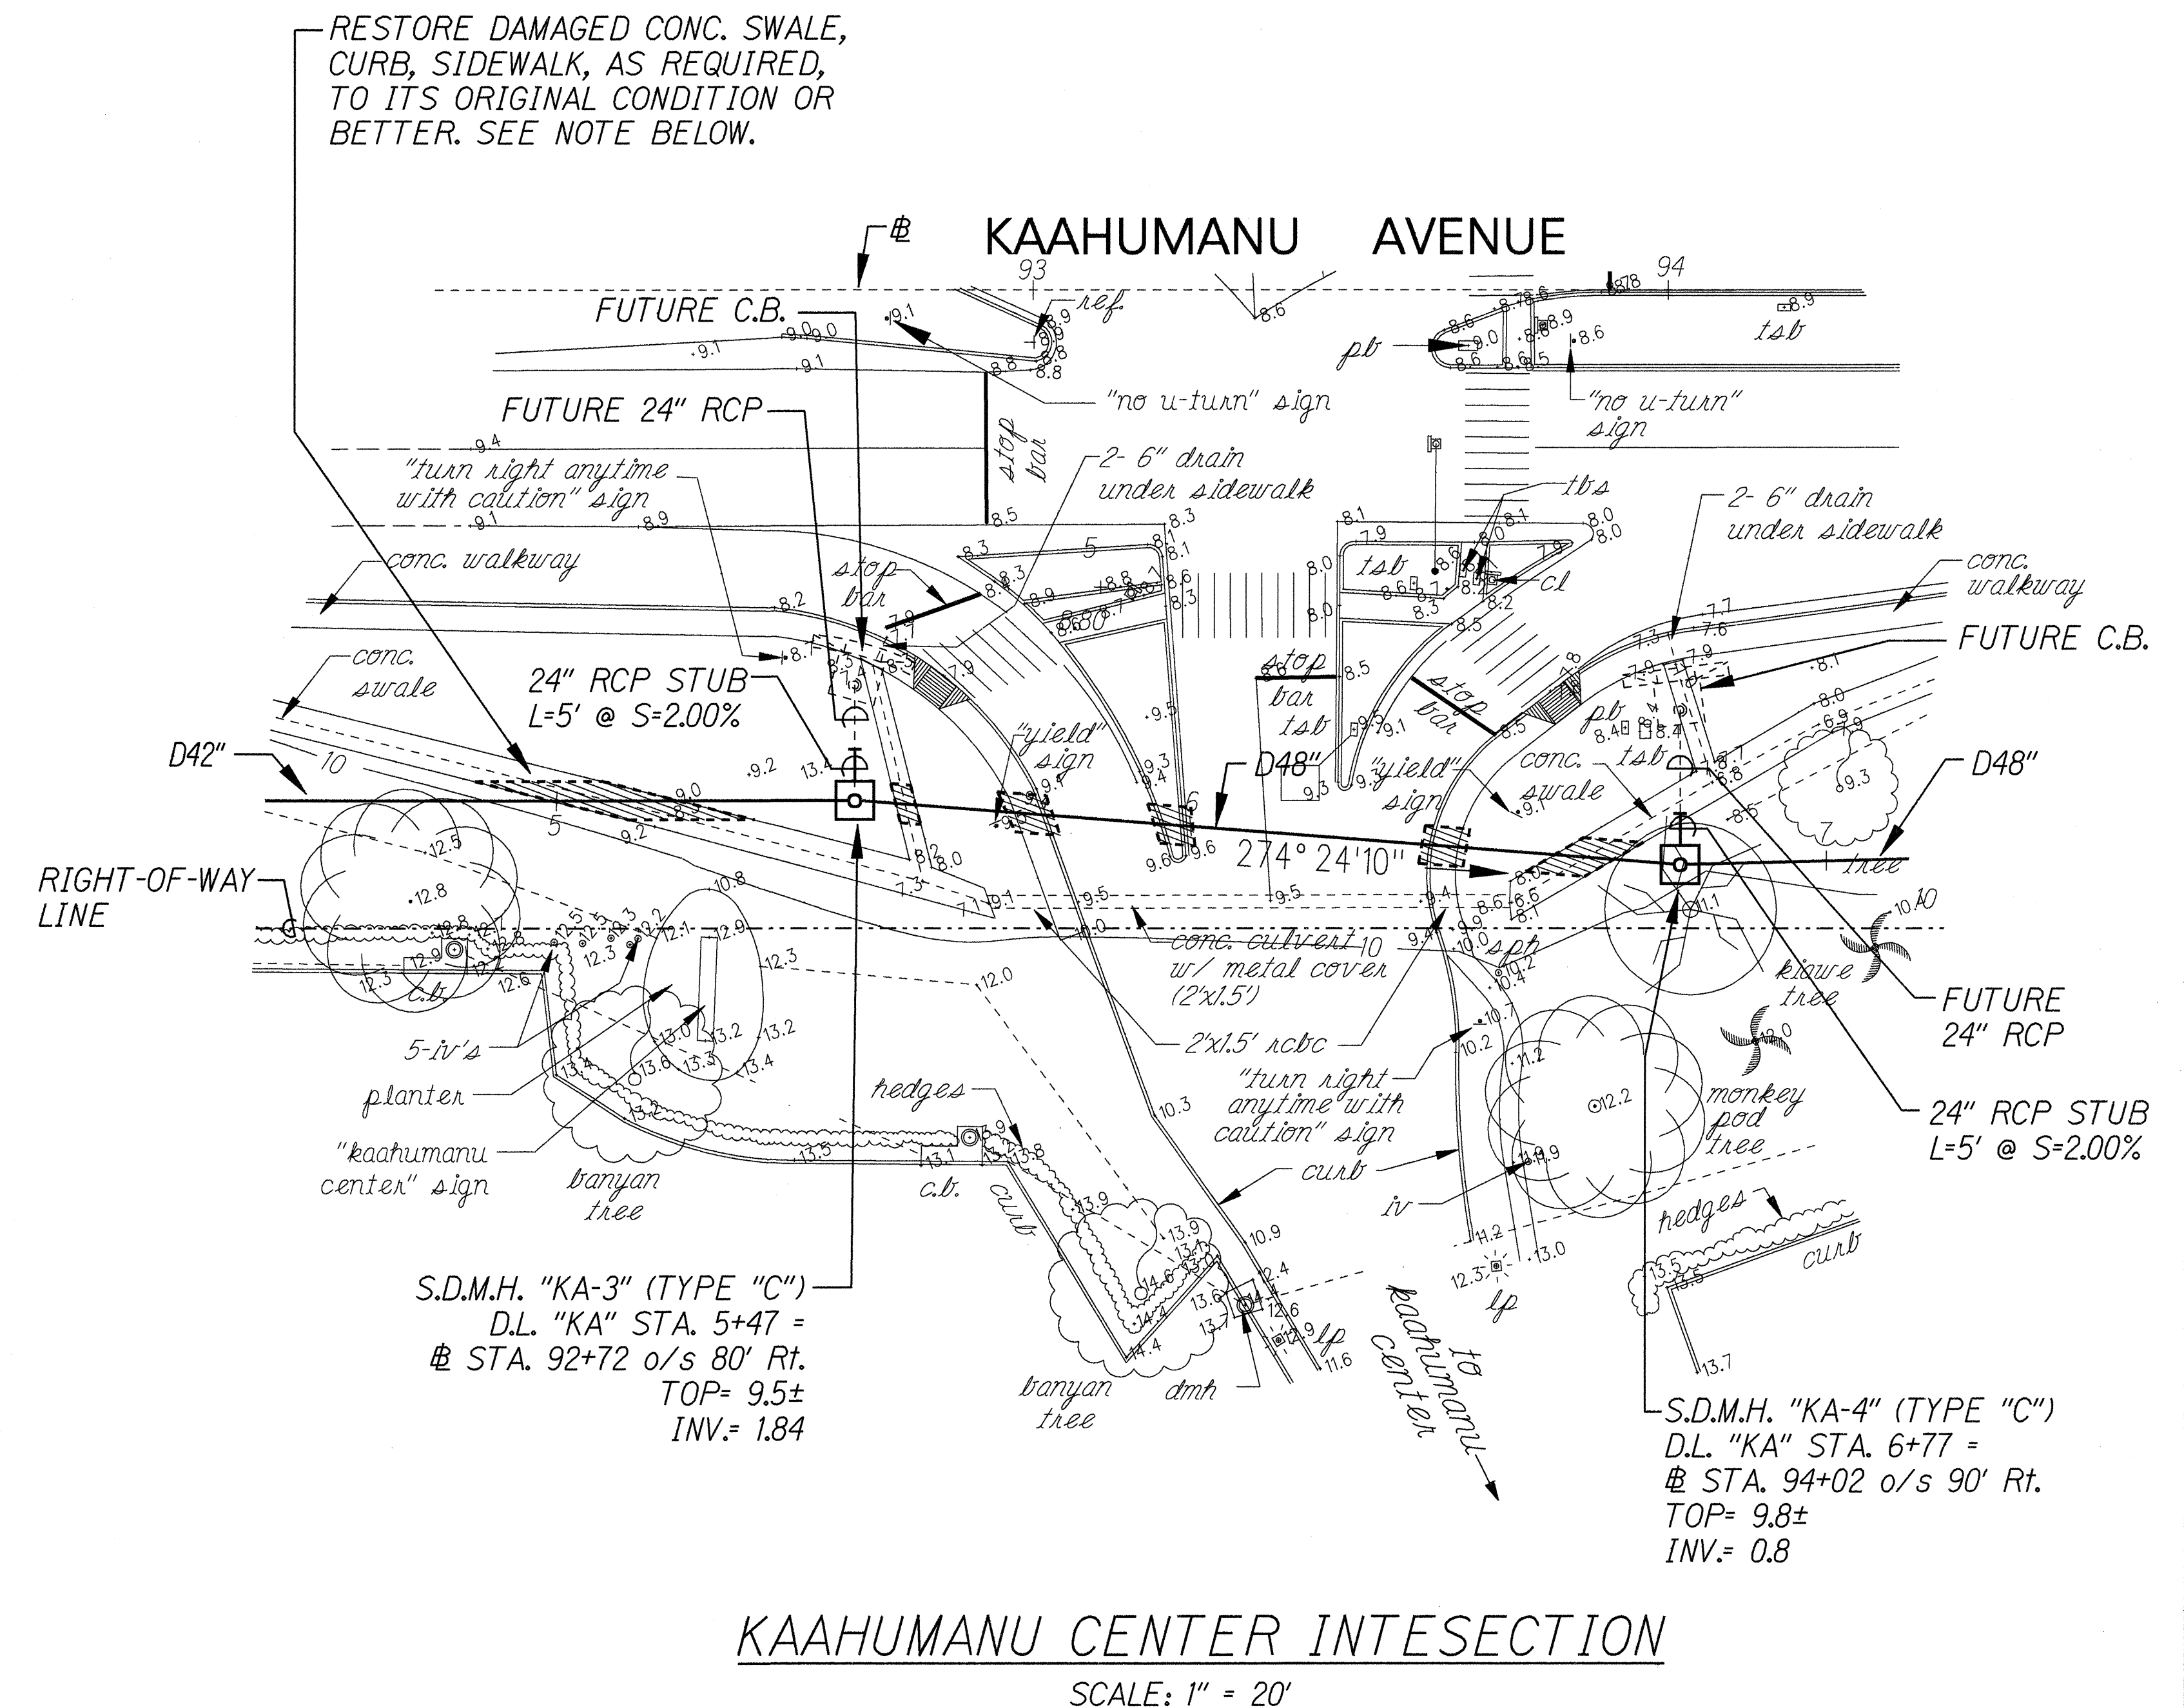

- NOTE:
1. CONTRACTOR SHALL RESTORE ANY DAMAGED STRUCTURES, SIGNS, UTILITY LINES, ETC., AS REQUIRED, TO ITS ORIGINAL CONDITION OR BETTER. COST OF RESTORATION INCIDENTAL TO VARIOUS CONTRACT ITEMS UNLESS SPECIFIED IN THE PROPOSAL.
 2. WORK ACROSS THE INTERSECTION SHALL BE DONE AT NIGHT. SEE GENERAL NOTES FOR NIGHT WORK ON SHEET 3 AND SECTION 104.04B OF THE SPECIFICATIONS.

STATE OF HAWAII
DEPARTMENT OF TRANSPORTATION
HIGHWAYS DIVISION

INTERSECTION PLANS
KAAHUMANU AVENUE

KAAHUMANU AVENUE DRAINAGE IMPROVEMENTS
S. WAKEA AVENUE TO KAHULUI BEACH ROAD
AND
HANA HIGHWAY DRAINAGE IMPROVEMENTS
HOBRON AVENUE TO DAIRY ROAD
FED. AID PROJ. NO. NH-STP-0900(54)

SCALE: FEET
DATE: MARCH 2000