



FED. ROAD DIST. NO.	STATE	PROJ. NO.	FISCAL YEAR	SHEET NO.	TOTAL SHEETS
HAWAII	HAW.	HWY-M-04-99M	1999	4	36

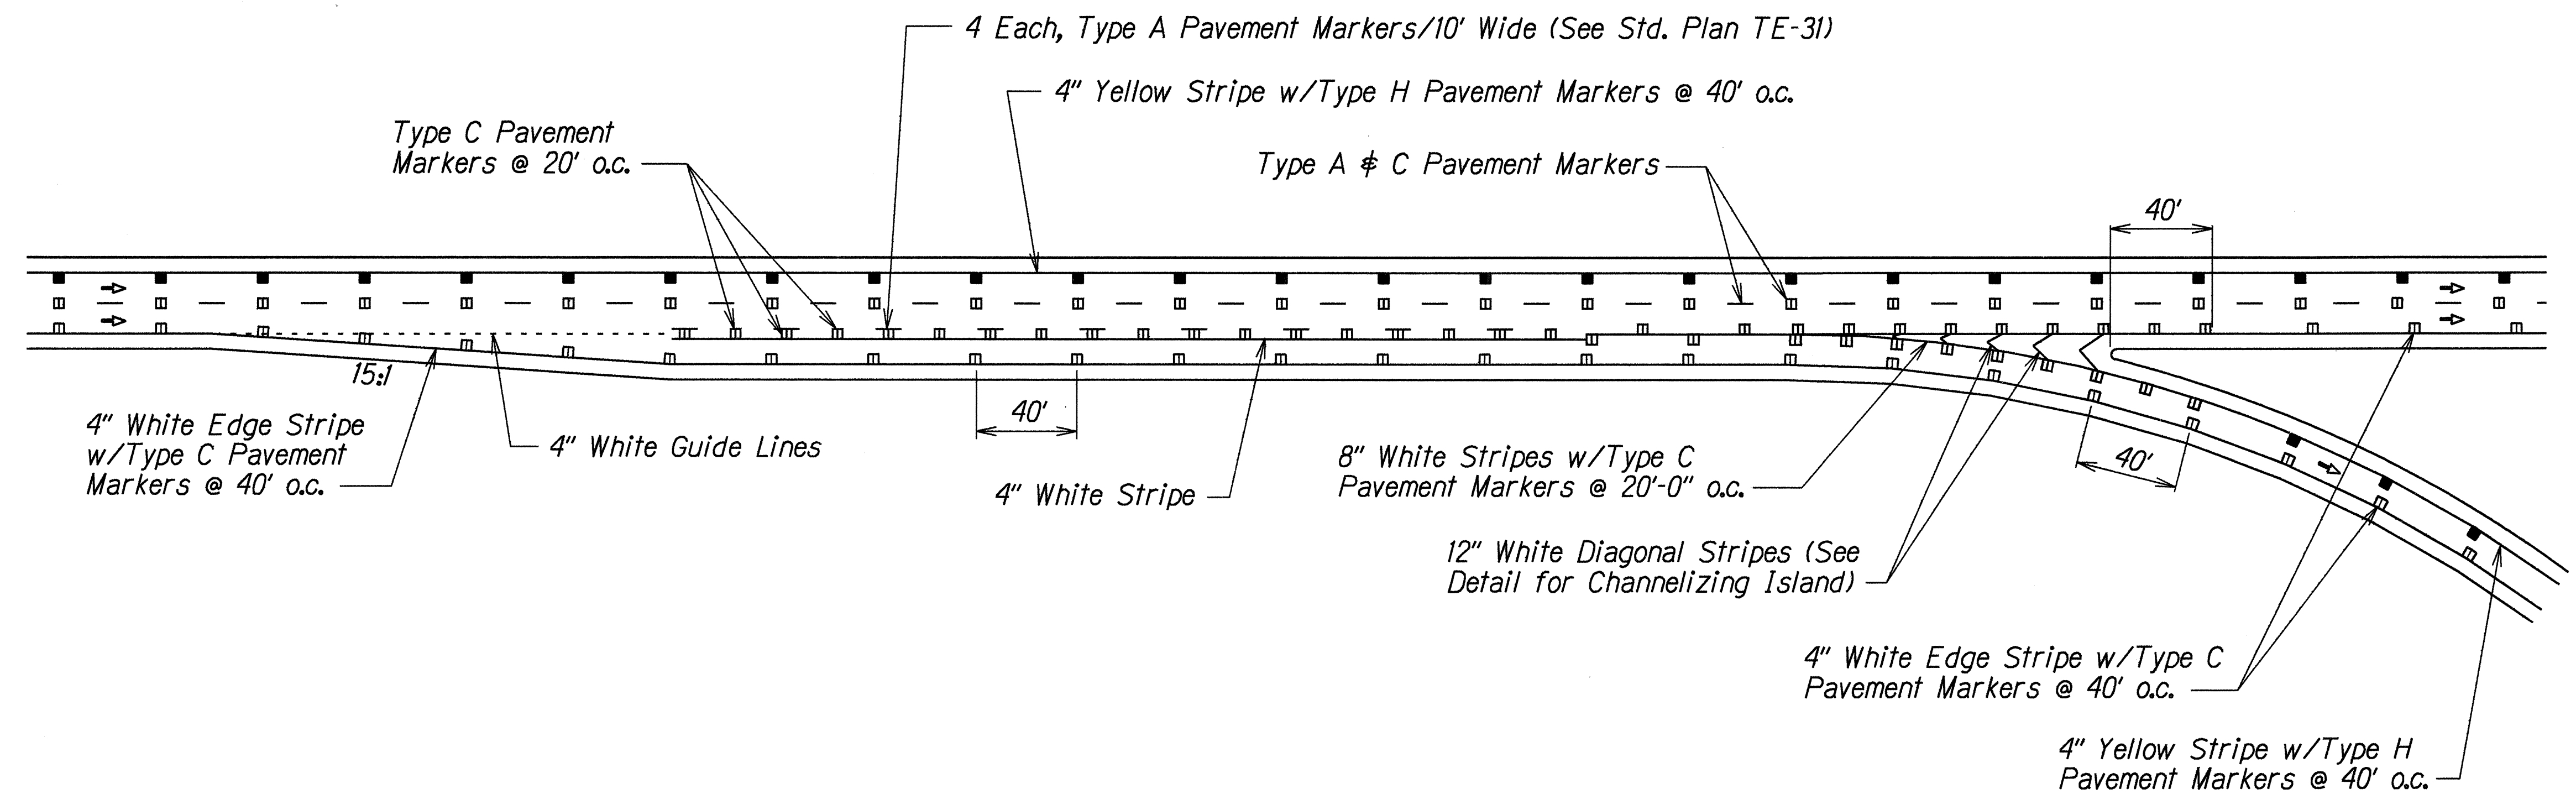

TYPICAL INTERSECTION PARALLEL DECELERATION LANE PAVEMENT MARKINGS
Not To Scale

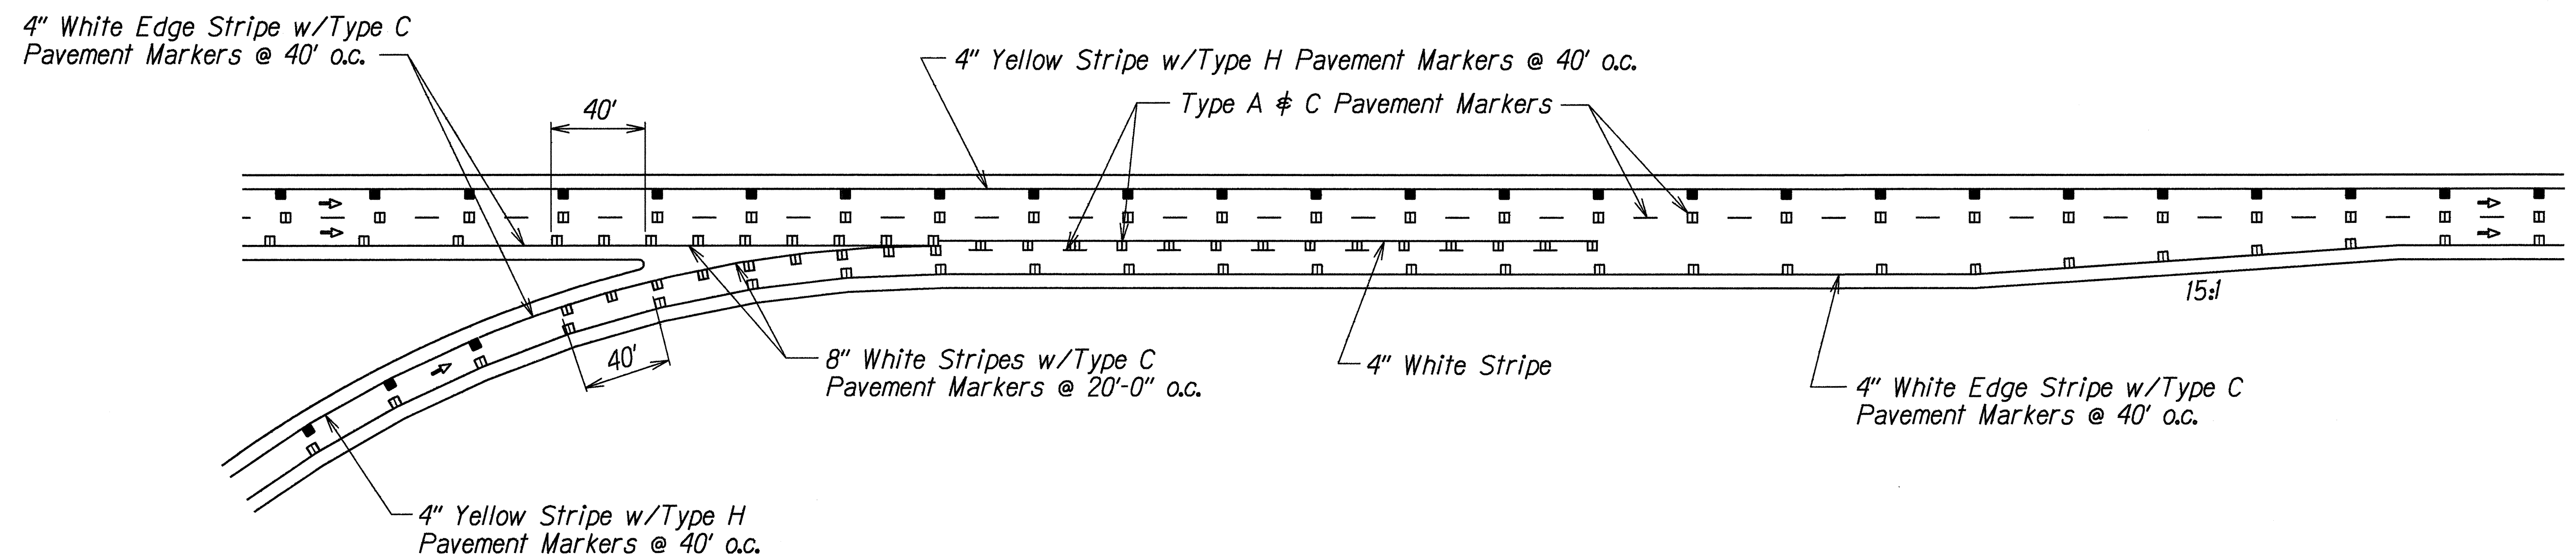

TYPICAL INTERSECTION ACCELERATION LANE PAVEMENT MARKINGS
Not To Scale

ORIGINAL PLAN	SURVEY PLOTTED BY	DATE
TRACED BY	DRAWN BY	Dec. 1998
NOTE BOOK	CHECKED BY	
10/11/98	10/11/98	
10/11/98	10/11/98	
STATE OF HAWAII
DEPARTMENT OF TRANSPORTATION
HIGHWAYS DIVISION

TYPICAL ACCELERATION AND DECELERATION LANE MARKINGS

HALEAKALA HIGHWAY,
HANA HIGHWAY AND MOKULELE HIGHWAY
PAVEMENT MARKING AND STRIPING
Project No. HWY-M-04-99M

Scale: As Shown Date: January, 1999

SHEET No. 1 OF 1 SHEETS