


FED. ROAD DIST. NO.	STATE	PROJ. NO.	FISCAL YEAR	SHEET NO.	TOTAL SHEETS
HAWAII	HAW.	36AB-02-04M	2005	13	48

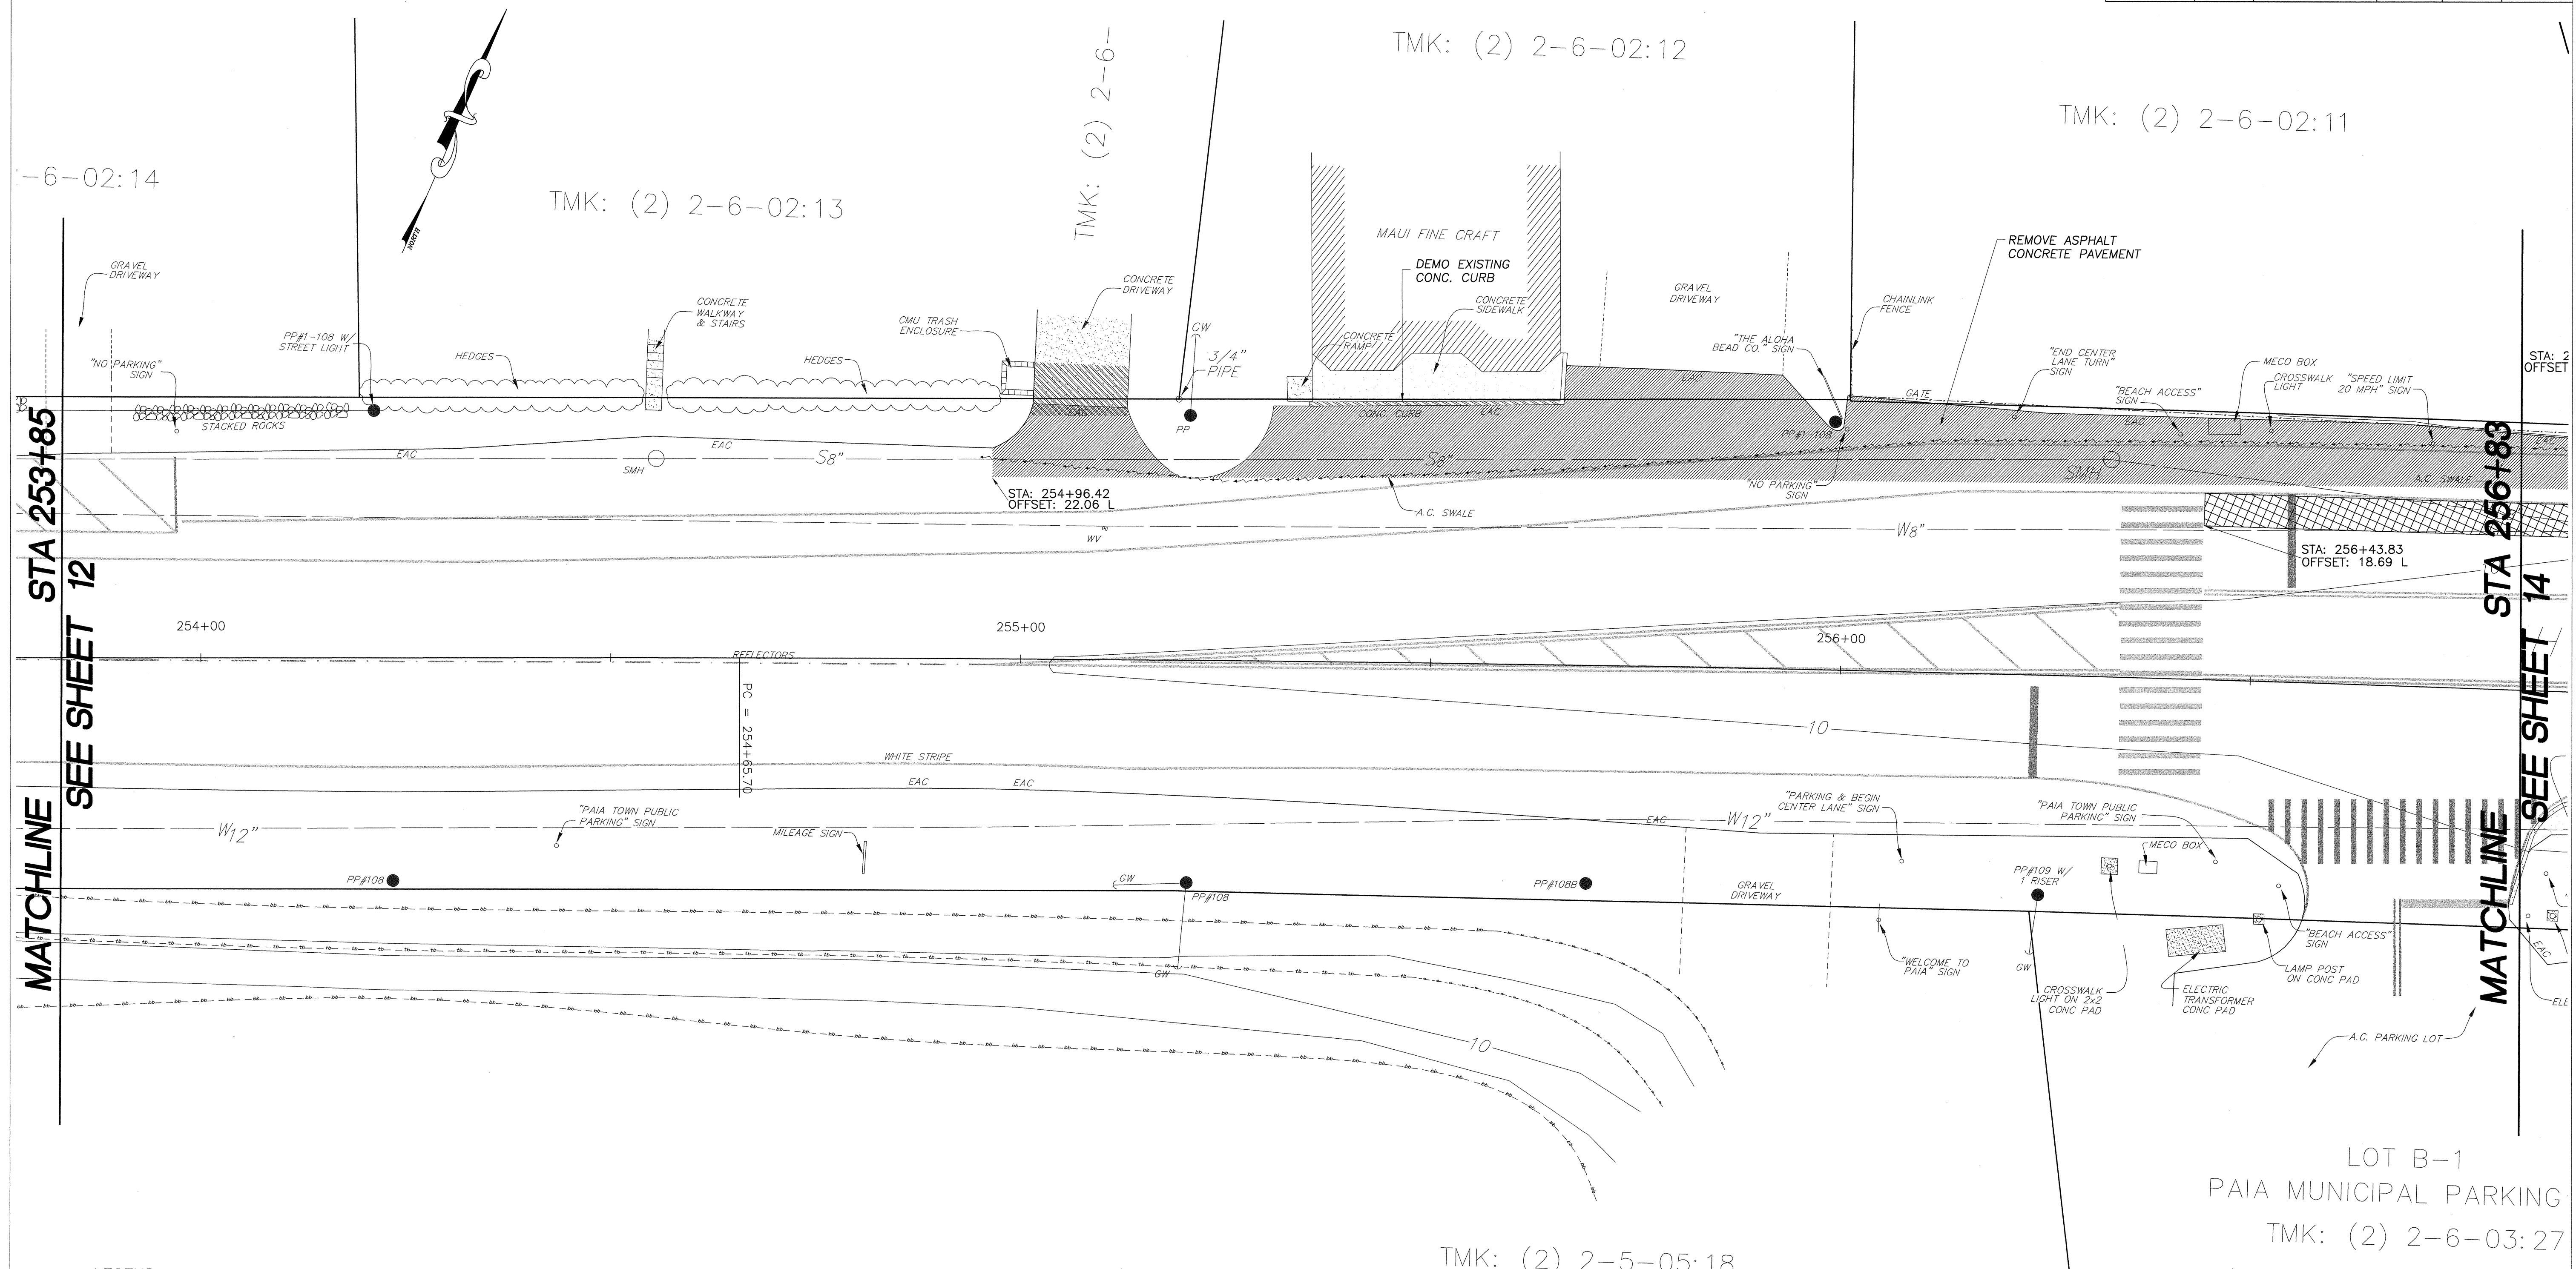

LEGEND

	BOTTOM OF BANK		AC PAVEMENT REMOVAL
	TOP OF BANK		CONCRETE PAVEMENT REMOVAL
	EXISTING WATER LINE		NEW PAVEMENT TRANSITION AREA
	EXISTING CONTOUR LINE		EXISTING CONCRETE PAVEMENT/SIDEWALK
	EXISTING FIRE HYDRANT		AC ROADWAY RECONSTRUCTION AREA
	GUY ANCHOR		
	MANHOLE		
	STORM DRAIN		

PLAN
1" = 10'

ORIGINAL PLAN	SURVEY PLOTTED BY	DATE
NOTE BOOK	DRAWN BY	
	CHECKED BY	
	QUANTITIES BY	
	CHECKED BY	
No.		

NEAL S. FUKUNAGA
LICENSED PROFESSIONAL ENGINEER
No. 6186-C
HAWAII U.S.A.

STATE OF HAWAII
DEPARTMENT OF TRANSPORTATION
HIGHWAYS DIVISION


DEMOLITION PLAN
STA 253+85 TO STA 256+83
ROUTE 36, HANA HIGHWAY RESURFACING
HALEAKALA HWY TO HOOKIPA PARK
PAIA TOWN SECTION

Project No. 36AB-02-04M
Scale: As Shown Date: MAY 2005

THIS WORK WAS PREPARED BY ME OR UNDER MY SUPERVISION
April 30, 2006
EXPIRATION DATE OF THE LICENSE


SHEET No. 2 OF 7 SHEETS

--	--	--	--

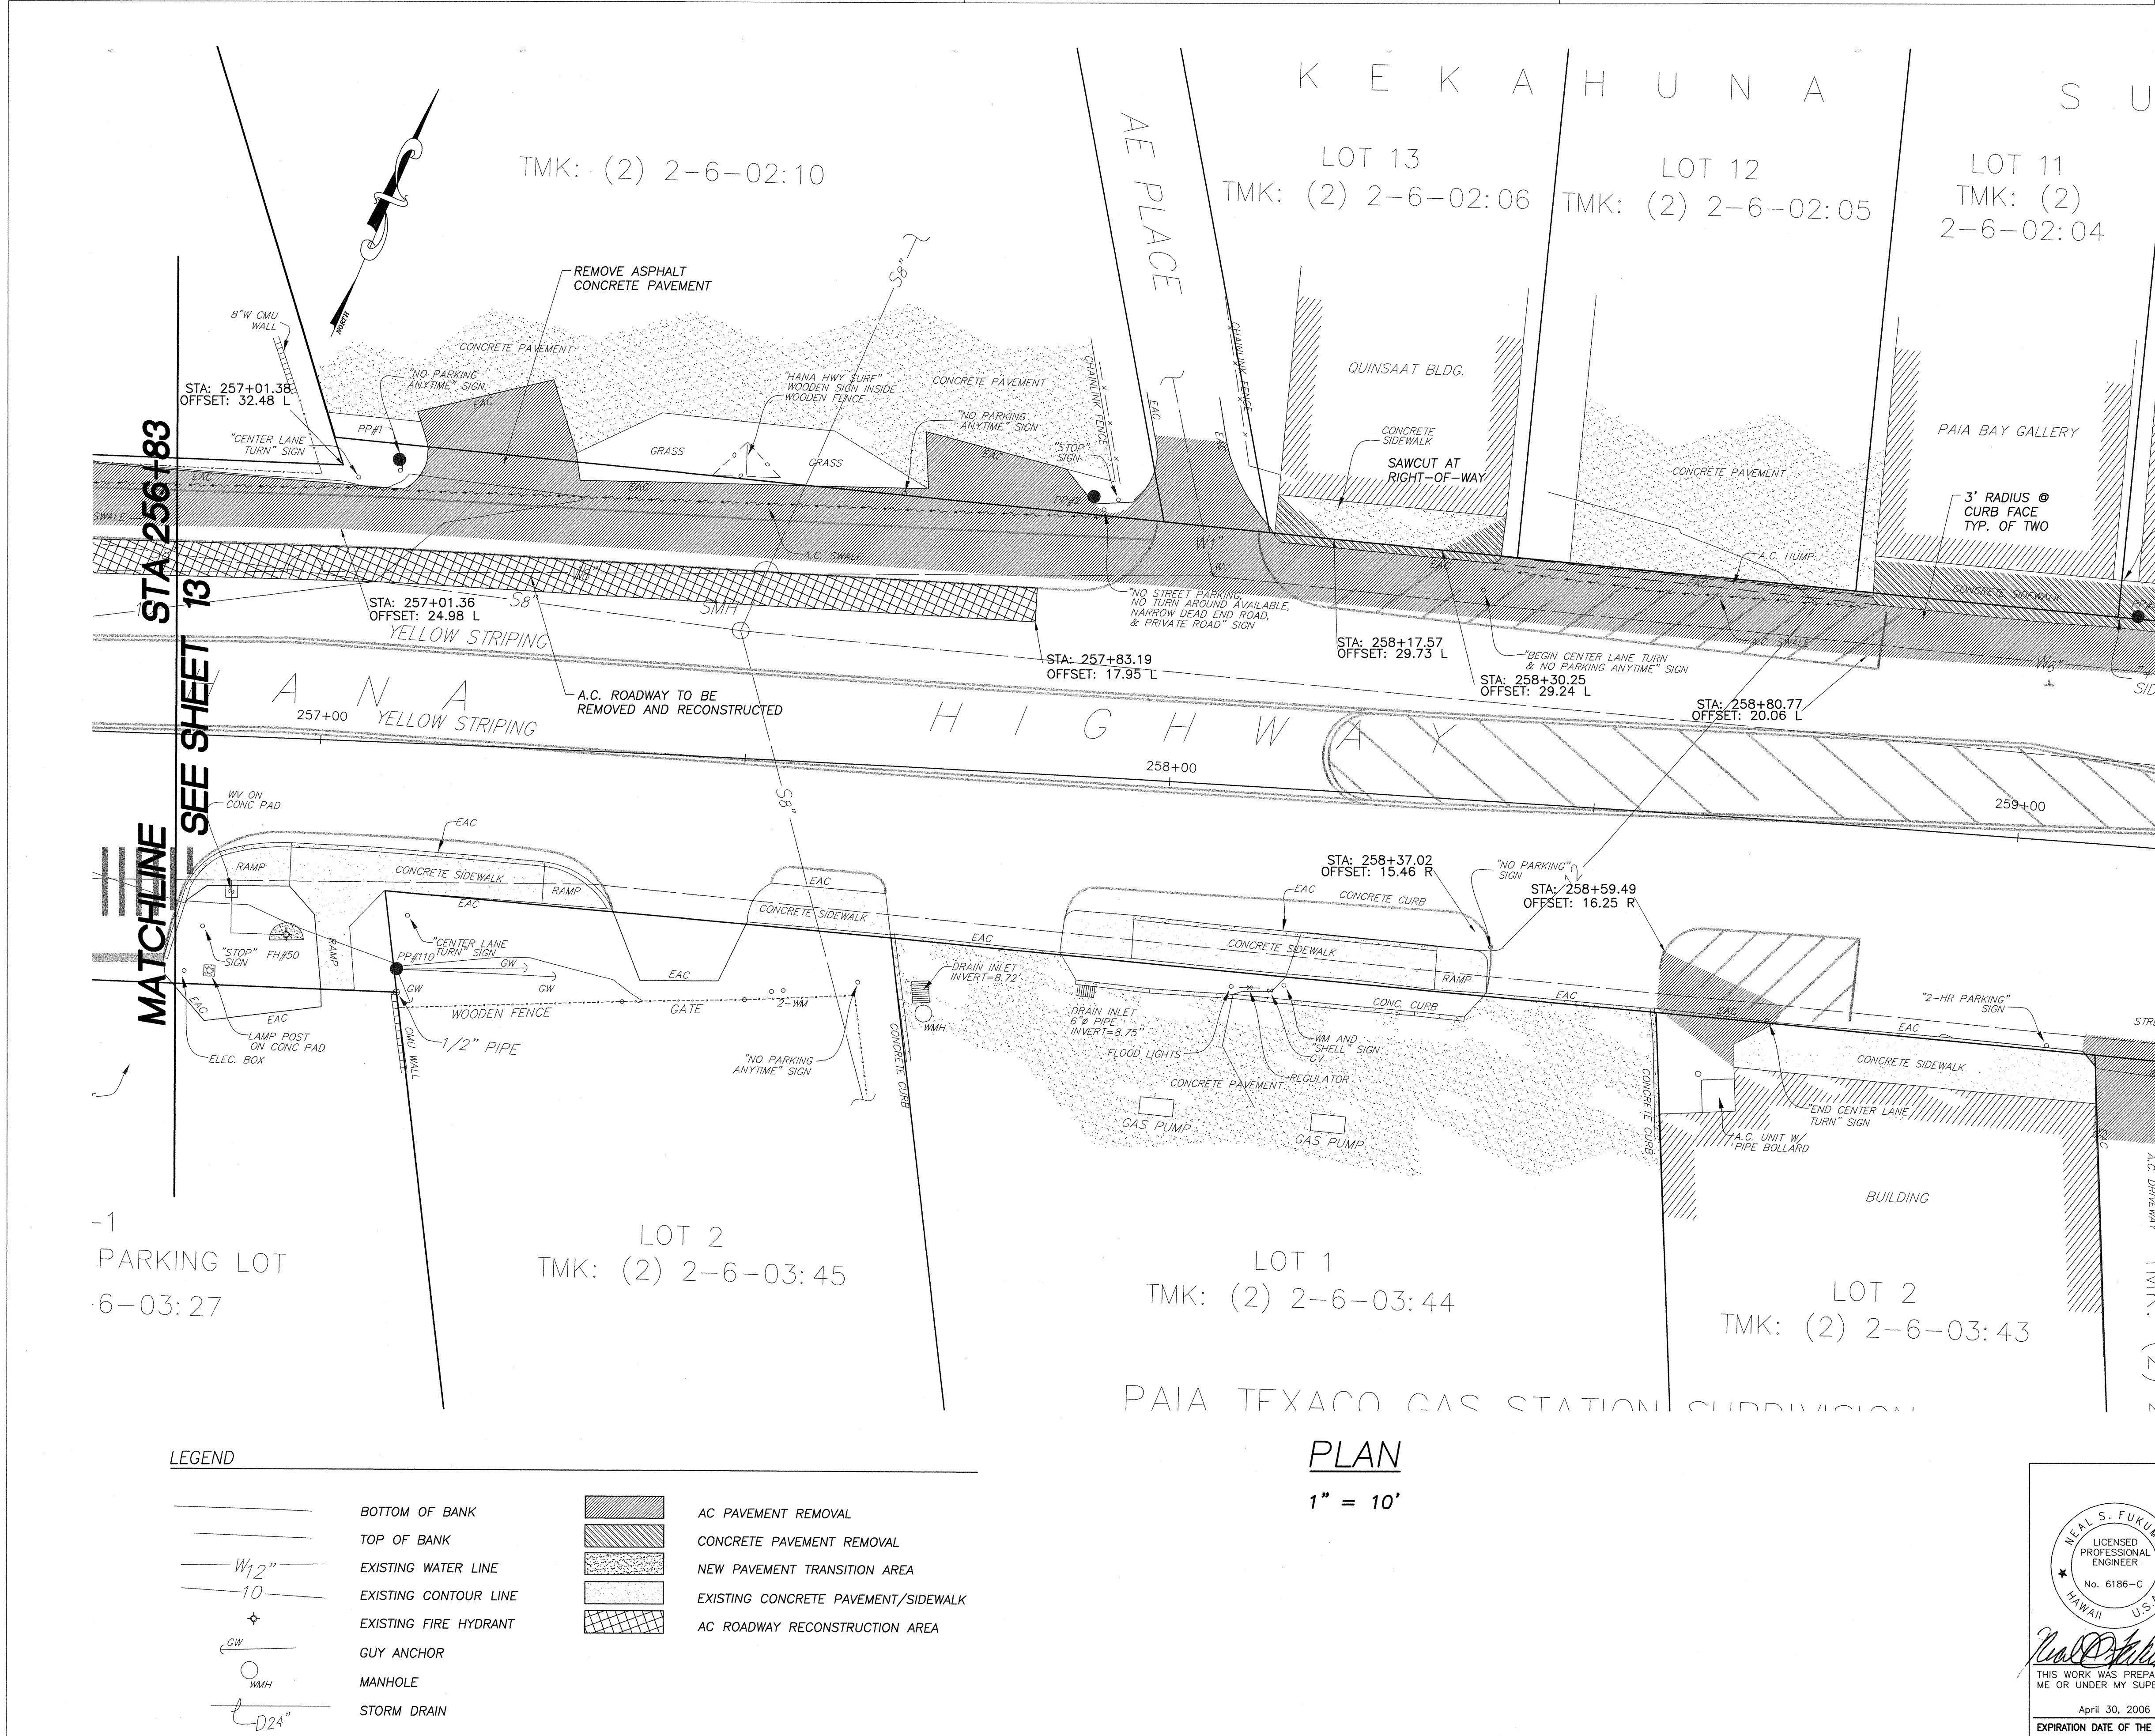


PROJ. NO.: 0411

FED. ROAD DIST. NO.	STATE	PROJ. NO.	FISCAL YEAR	SHEET NO.	TOTAL SHEETS
HAWAII	HAW.	36AB-02-04M	2005	15	48

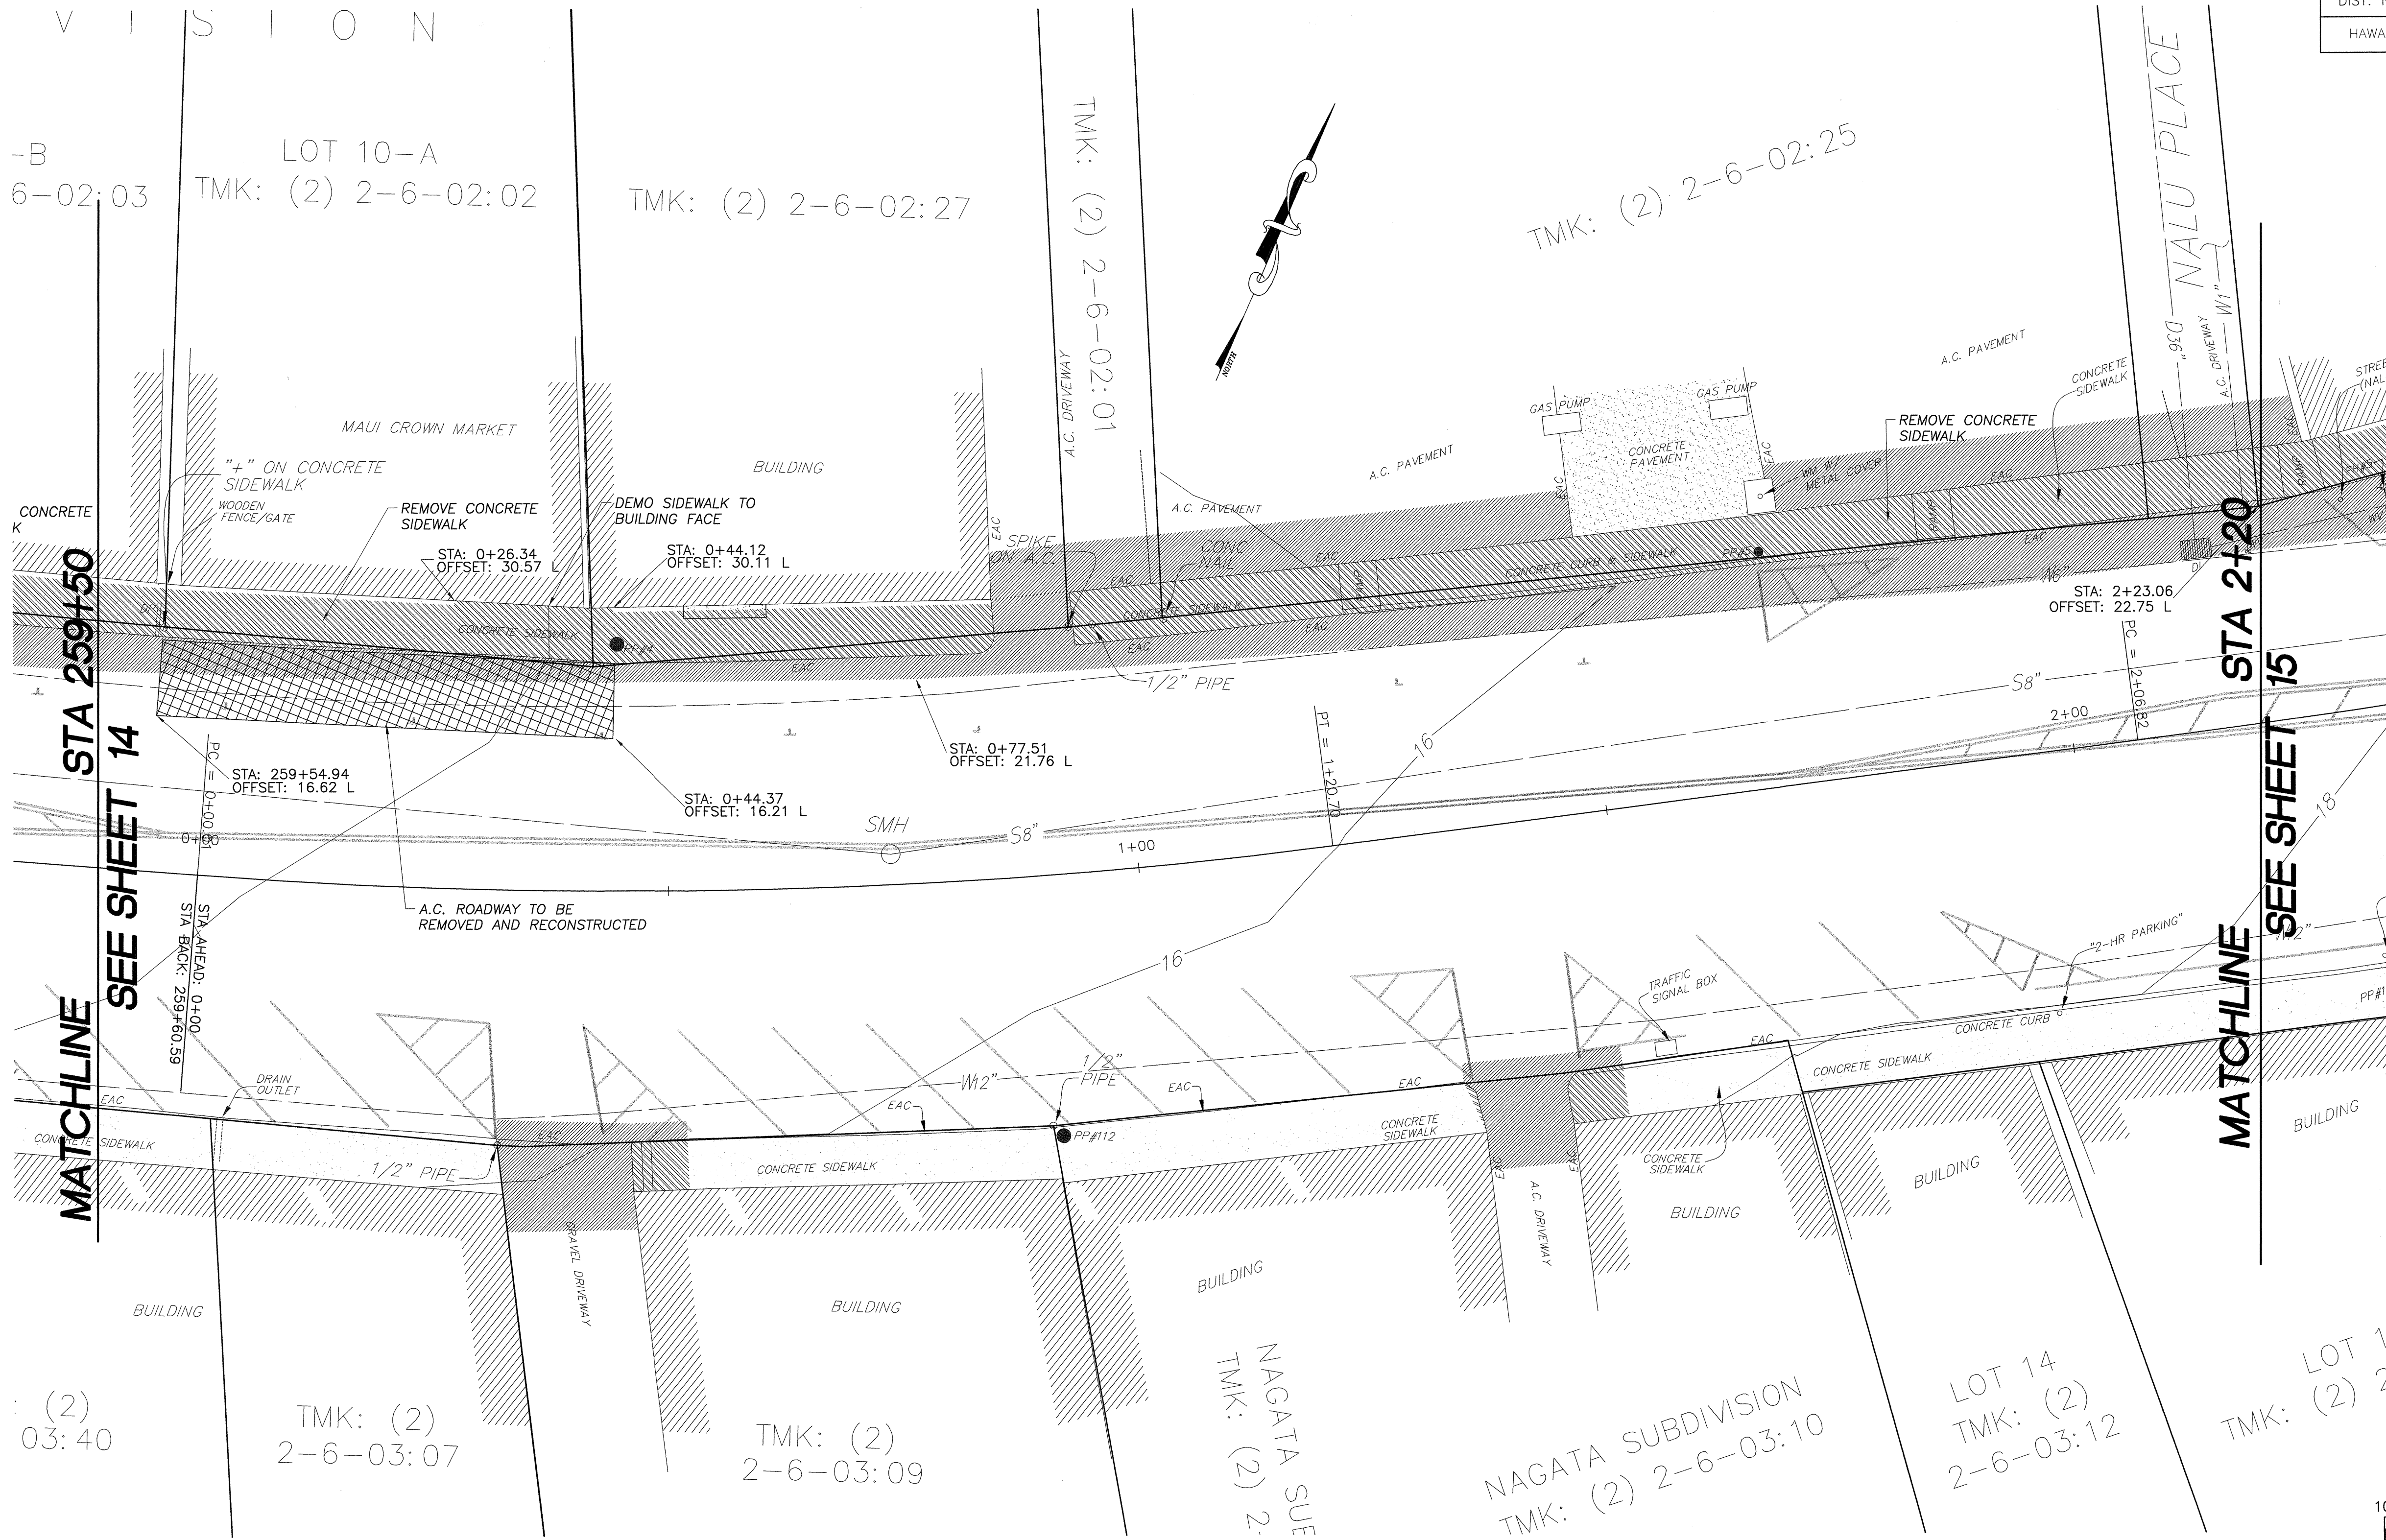

LEGEND			
	BOTTOM OF BANK		AC PAVEMENT REMOVAL
	TOP OF BANK		CONCRETE PAVEMENT REMOVAL
	EXISTING WATER LINE		NEW PAVEMENT TRANSITION AREA
	EXISTING CONTOUR LINE		EXISTING CONCRETE PAVEMENT/SIDEWALK
	EXISTING FIRE HYDRANT		AC ROADWAY RECONSTRUCTION AREA
	GUY ANCHOR		
	MANHOLE		
	STORM DRAIN		

PLAN
1" = 10'

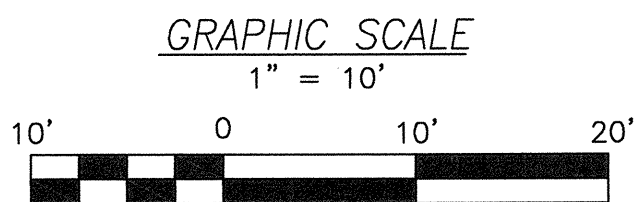

DATE	_____
SURVEY PLOTTED BY	_____
ORIGINAL PLAN	_____
DRAWN BY	_____
TRACED BY	_____
DESIGNED BY	_____
QUANTITIES BY	_____
CHECKED BY	_____
No.	_____

NEAL S. FUKUMOTO
LICENSED PROFESSIONAL ENGINEER
No. 6186-C
HAWAII U.S.A.


STATE OF HAWAII
DEPARTMENT OF TRANSPORTATION
HIGHWAYS DIVISION

DEMOLITION PLAN
STA 259+50 TO STA 2+20
ROUTE 36, HANA HIGHWAY RESURFACING
HALEAKALA HWY TO HOOKIPA PARK
PAIA TOWN SECTION

Project No. 36AB-02-04M
Scale: As Shown Date: MAY 2005

SHEET No. 4 OF 7 SHEETS

FED. ROAD DIST. NO.	STATE	PROJ. NO.	FISCAL YEAR	SHEET NO.	TOTAL SHEETS
HAWAII	HAW.	36AB-02-04M	2005	16	48

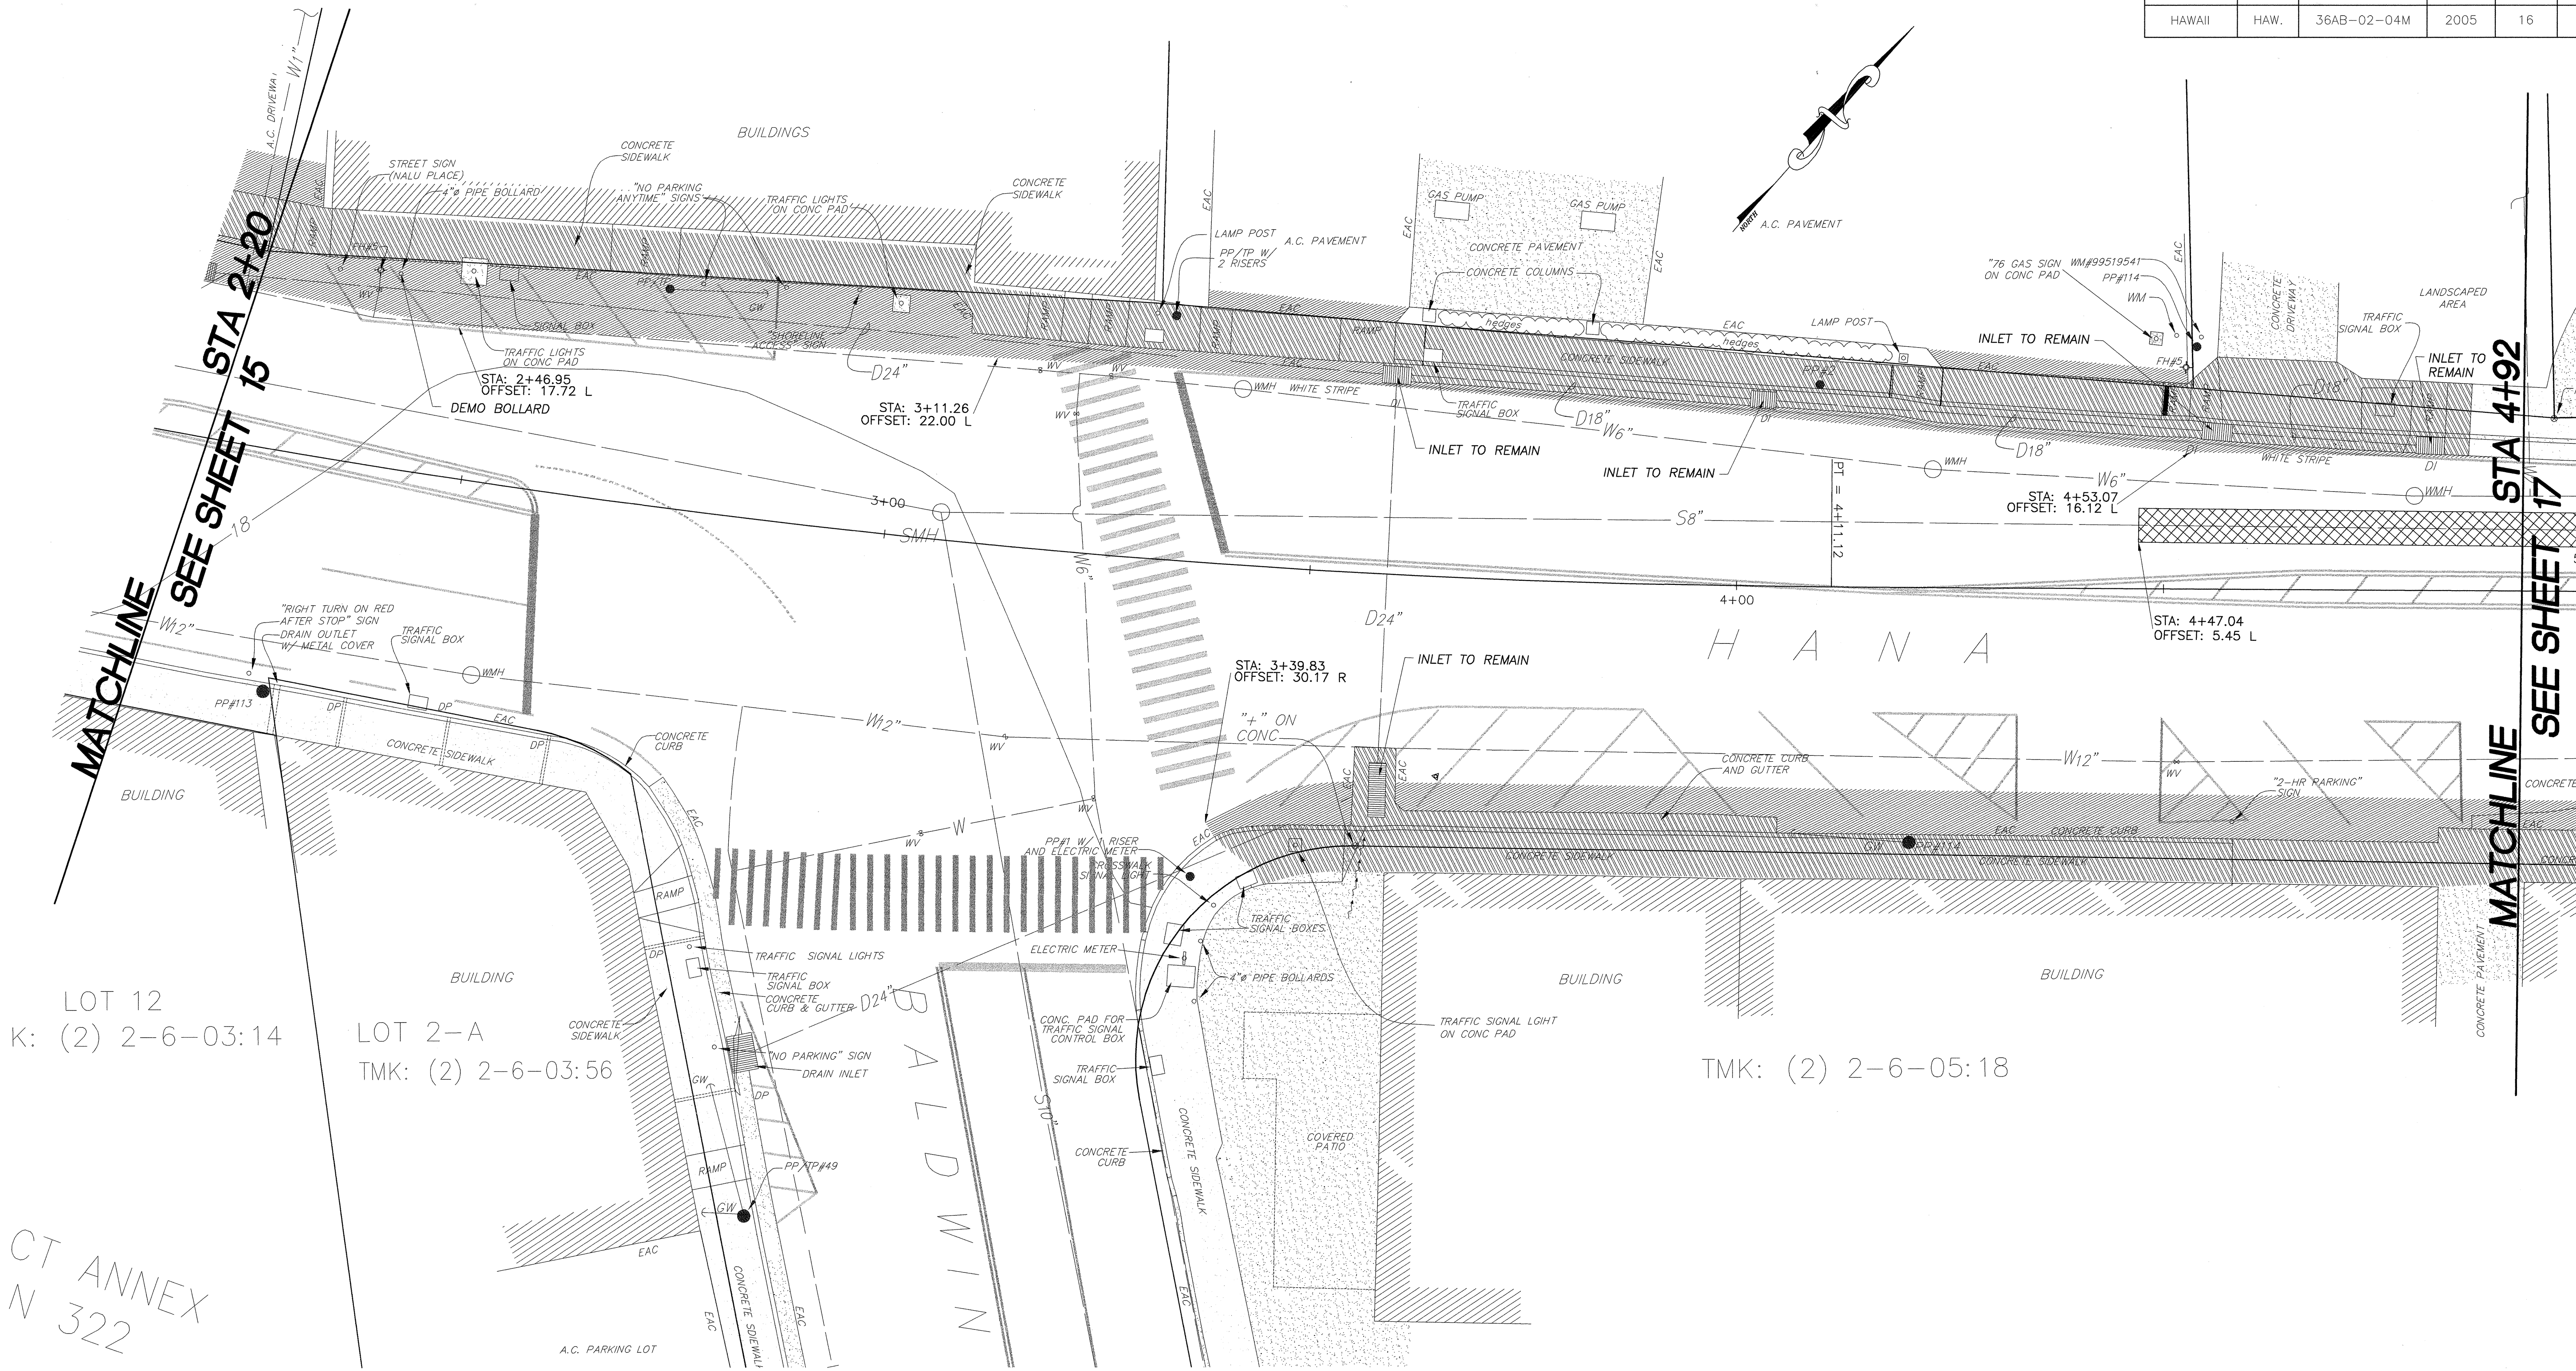

LOT 12
K: (2) 2-6-03:14

LOT 2-A
TMK: (2) 2-6-03:56

TMK: (2) 2-6-05:18


CT ANNEX
N 322

LEGEND

- | | | | |
|--|-----------------------|--|-------------------------------------|
| | BOTTOM OF BANK | | AC PAVEMENT REMOVAL |
| | TOP OF BANK | | CONCRETE PAVEMENT REMOVAL |
| | EXISTING WATER LINE | | NEW PAVEMENT TRANSITION AREA |
| | EXISTING CONTOUR LINE | | EXISTING CONCRETE PAVEMENT/SIDEWALK |
| | EXISTING FIRE HYDRANT | | AC ROADWAY RECONSTRUCTION AREA |
| | GUY ANCHOR | | |
| | MANHOLE | | |
| | STORM DRAIN | | |

PLAN

1" = 10'

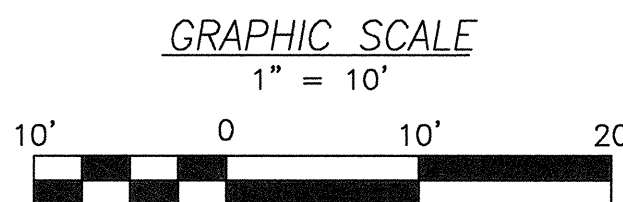

THIS WORK WAS PREPARED BY ME OR UNDER MY SUPERVISION
April 30, 2006
EXPIRATION DATE OF THE LICENSE

STATE OF HAWAII
DEPARTMENT OF TRANSPORTATION
HIGHWAYS DIVISION

DEMOLITION PLANS
STA 2+20 TO 4+92
ROUTE 36, HANA HIGHWAY RESURFACING
HALEAKALA HWY TO HOOKIPA PARK
PAIA TOWN SECTION

Project No. 36AB-02-04M
Scale: As Shown Date: MAY 2005

SHEET No. 5 OF 7 SHEETS

DATE	_____
SURVEY PLOTTED BY	_____
DRAWN BY	_____
DESIGNED BY	_____
CHECKED BY	_____
NOTE BOOK	_____
No.	_____

FED. ROAD DIST. NO.	STATE	PROJ. NO.	FISCAL YEAR	SHEET NO.	TOTAL SHEETS
HAWAII	HAW.	36AB-02-04M	2005	17	48

