


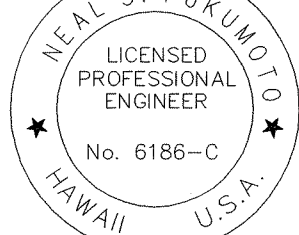

PAVEMENT MARKING SUMMARY		
DESCRIPTION	QUANTITY	
PAVEMENT MARKERS		
TYPE A _____	_____	EA.
TYPE C _____	<u>44</u>	EA.
TYPE D _____	<u>71</u>	EA.
TYPE H _____	<u>48</u>	EA.
TYPE J _____	<u>56</u>	EA.
TAPE - TYPE I OR THERMOPLASTIC EXTRUSION		
4-INCH PAVEMENT STRIPE (WHITE) _____	_____	L.F.
4-INCH PAVEMENT STRIPE (YELLOW) _____	_____	L.F.
8-INCH PAVEMENT STRIPE (WHITE) _____	_____	L.F.
12-INCH PAVEMENT STRIPE (WHITE) _____	_____	L.F.
12-INCH PAVEMENT STRIPE (YELLOW) _____	_____	L.F.
DOUBLE 4-INCH PAVEMENT STRIPE (YELLOW) _____	_____	L.F.
PARKING STALLS _____	<u>500</u>	L.F.
TAPE - TYPE II OR THERMOPLASTIC EXTRUSION		
4-INCH PAVEMENT STRIPE (WHITE) _____	<u>2550</u>	L.F.
4-INCH PAVEMENT STRIPE (YELLOW) _____	<u>550</u>	L.F.
8-INCH PAVEMENT STRIPE (WHITE) _____	_____	L.F.
12-INCH PAVEMENT STRIPE (WHITE) _____	<u>550</u>	L.F.
12-INCH PAVEMENT STRIPE (YELLOW) _____	_____	L.F.
DOUBLE 4-INCH PAVEMENT STRIPE (YELLOW) _____	<u>2000</u>	L.F.
TAPE - TYPE III OR THERMOPLASTIC EXTRUSION		
4-INCH PAVEMENT STRIPE (WHITE) _____	<u>100</u>	L.F.
4-INCH PAVEMENT STRIPE (YELLOW) _____	_____	L.F.
8-INCH PAVEMENT STRIPE (WHITE) _____	_____	L.F.
12-INCH PAVEMENT STRIPE (WHITE) _____	_____	L.F.
CROSSWALK MARKINGS _____	<u>9</u>	LANE
PAVEMENT ARROW _____	<u>14</u>	EA.
PAVEMENT WORD _____	_____	EA.

REFLECTOR MARKER SUMMARY								
TYPE	QUANTITY							
	W/O POST		W/ STEEL POST		W/ FLEXIBLE POST		MOUNTED ON GUARDRAIL	
	YELLOW	WHITE	YELLOW	WHITE	YELLOW	WHITE	YELLOW	WHITE
RM-2								
RM-3								
RM-4								
RM-5								
OM II								

Notes:

- * *Tape, Type I or Thermoplastic Extrusion (No passing zones, channelizing lines, solid lines or pavement arrows)*
- ** *Tape, Type II or Thermoplastic Extrusion (Transverse median markings, transverse shoulder markings, channelizing islands, or edge striping)*
- *** *Tape, Type III, or Thermoplastic Extrusion (Guide lines, stop lines, extension of edge lines, or crosswalk markings)*

ORIGINAL PLAN	SURVEY PLOTTED BY _____	DATE _____
NOTE BOOK	DRAWN BY _____	" _____
	TRACED BY _____	" _____
	DESIGNED BY _____	" _____
	QUANTITIES BY _____	" _____
No. _____	CHECKED BY _____	" _____

6-17-05	 TRAFFIC SIGN SUMMARY REVISED
DATE	DESCRIPTION
	STATE OF HAWAII DEPARTMENT OF TRANSPORTATION HIGHWAYS DIVISION PAVEMENT MARKING AND SIGN SUMMARY
	<u>ROUTE 36, HANA HIGHWAY RESURFACING</u> <u>HALEAKALA HWY TO HOOKIPA PARK</u> <u>PAIA TOWN SECTION</u>
	Project No. 36AB-02-04M Scale: As Shown Date: MAY 2005
THIS WORK WAS PREPARED BY ME OR UNDER MY SUPERVISION April 30, 2006	SHEET No. 1 OF 1 SHEETS
EXPIRATION DATE OF THE LICENSE	