


FED. ROAD DIST. NO.	STATE	PROJ. NO.	FISCAL YEAR	SHEET NO.	TOTAL SHEETS
HAWAII	HAW.	36AB-02-04M	2005	20	48

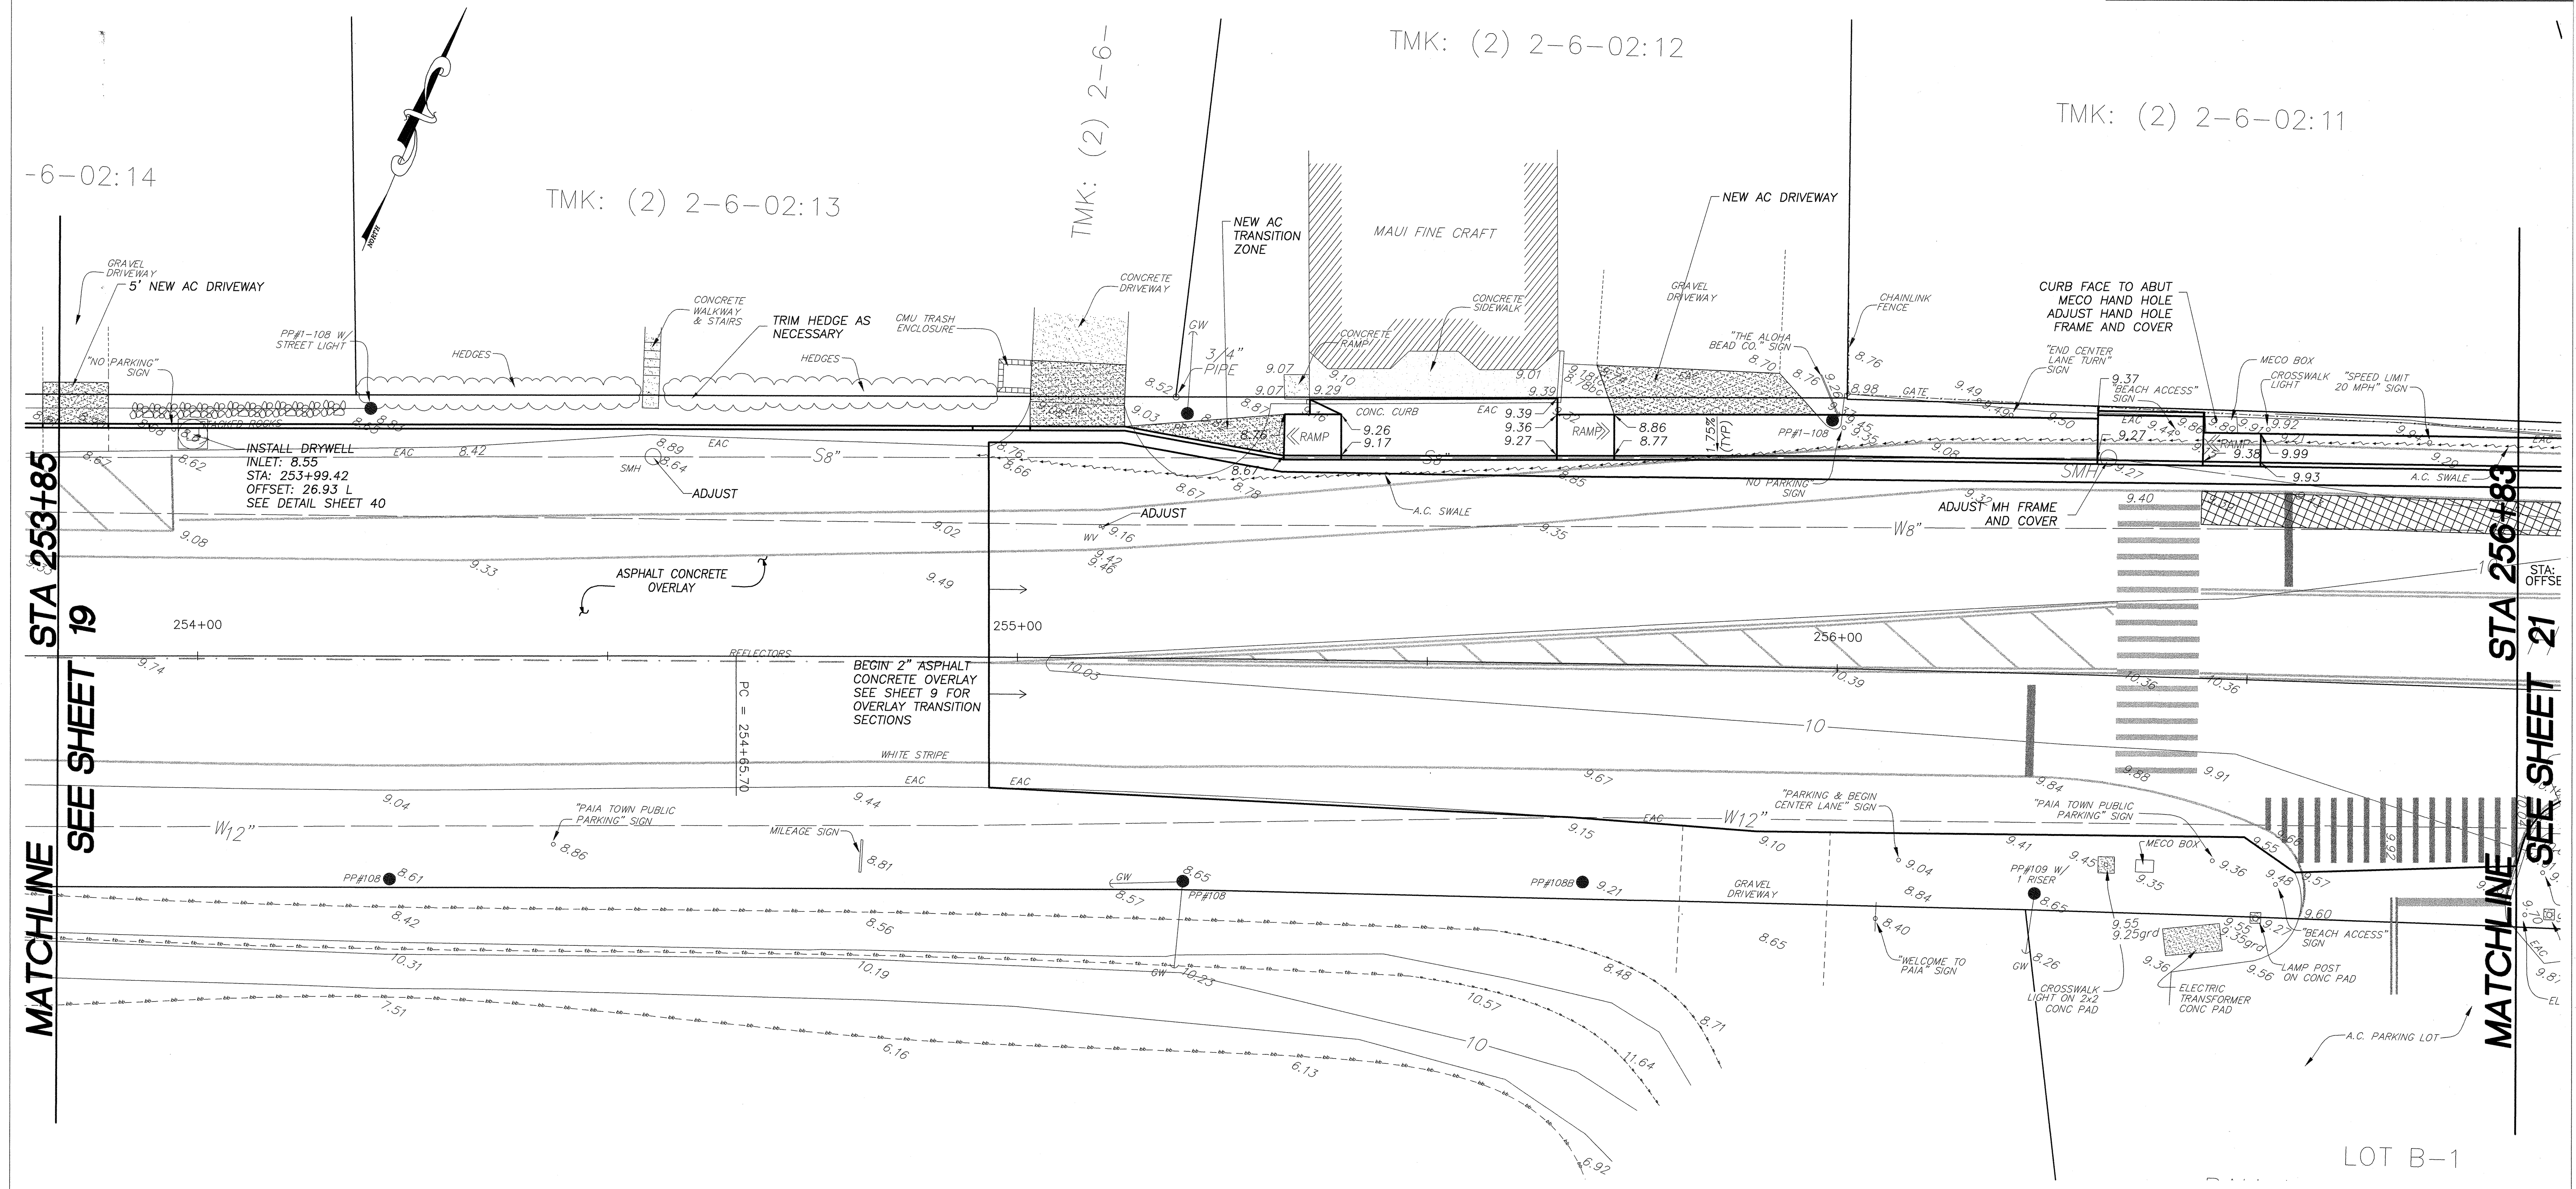


LEGEND

	BOTTOM OF BANK		AC PAVEMENT REMOVAL
	TOP OF BANK		CONCRETE PAVEMENT REMOVAL
	EXISTING WATER LINE		NEW PAVEMENT TRANSITION AREA
	EXISTING CONTOUR LINE		EXISTING CONCRETE PAVEMENT/SIDEWALK
	EXISTING FIRE HYDRANT		AC ROADWAY RECONSTRUCTION AREA
	GUY ANCHOR		
	MANHOLE		
	STORM DRAIN		

PLAN
1" = 10'

- NOTES:**
1. ALL EXISTING BOUNDARY SURVEY MARKERS THAT ARE DISTURBED DURING THE COURSE OF CONSTRUCTION MUST BE REPLACED BY A LICENSED SURVEYOR.
 2. PROTECT EXISTING UTILITY APPURTENANCES IN PLACE.
 3. PROTECT EXISTING PRIVATE SIGNS AND IMPROVEMENTS IN PLACE UNLESS OTHERWISE NOTED.
 4. THE CONTRACTOR SHALL BE RESPONSIBLE TO REPAIR ANY DAMAGE TO PRIVATE PROPERTY.

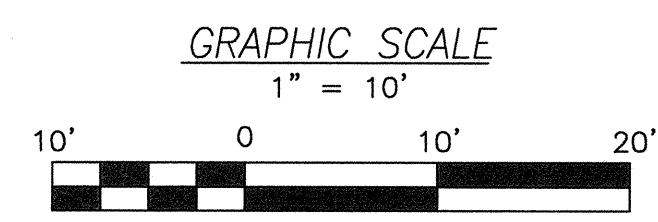

THIS WORK WAS PREPARED BY ME OR UNDER MY SUPERVISION
April 30, 2006
EXPIRATION DATE OF THE LICENSE

STATE OF HAWAII
DEPARTMENT OF TRANSPORTATION
HIGHWAYS DIVISION

SIDEWALK PLANS
STA 253+83 TO STA 256+83
ROUTE 36, HANA HIGHWAY RESURFACING
HALEAKALA HWY TO HOOKIPA PARK
PAIA TOWN SECTION


Project No. 36AB-02-04M
Scale: As Shown Date: MAY 2005

SHEET No. 2 OF 7 SHEETS

PROJ. NO.: 0411

SURVEY PLOTTED BY	DATE
DRAWN BY	
TRACED BY	
NOTED BY	
QUANTITIES BY	
CHECKED BY	
ORIGINAL PLAN	
NOTE BOOK	
No.	

FED. ROAD DIST. NO.	STATE	PROJ. NO.	FISCAL YEAR	SHEET NO.	TOTAL SHEETS
HAWAII	HAW.	36AB-02-04M	2005	21	48

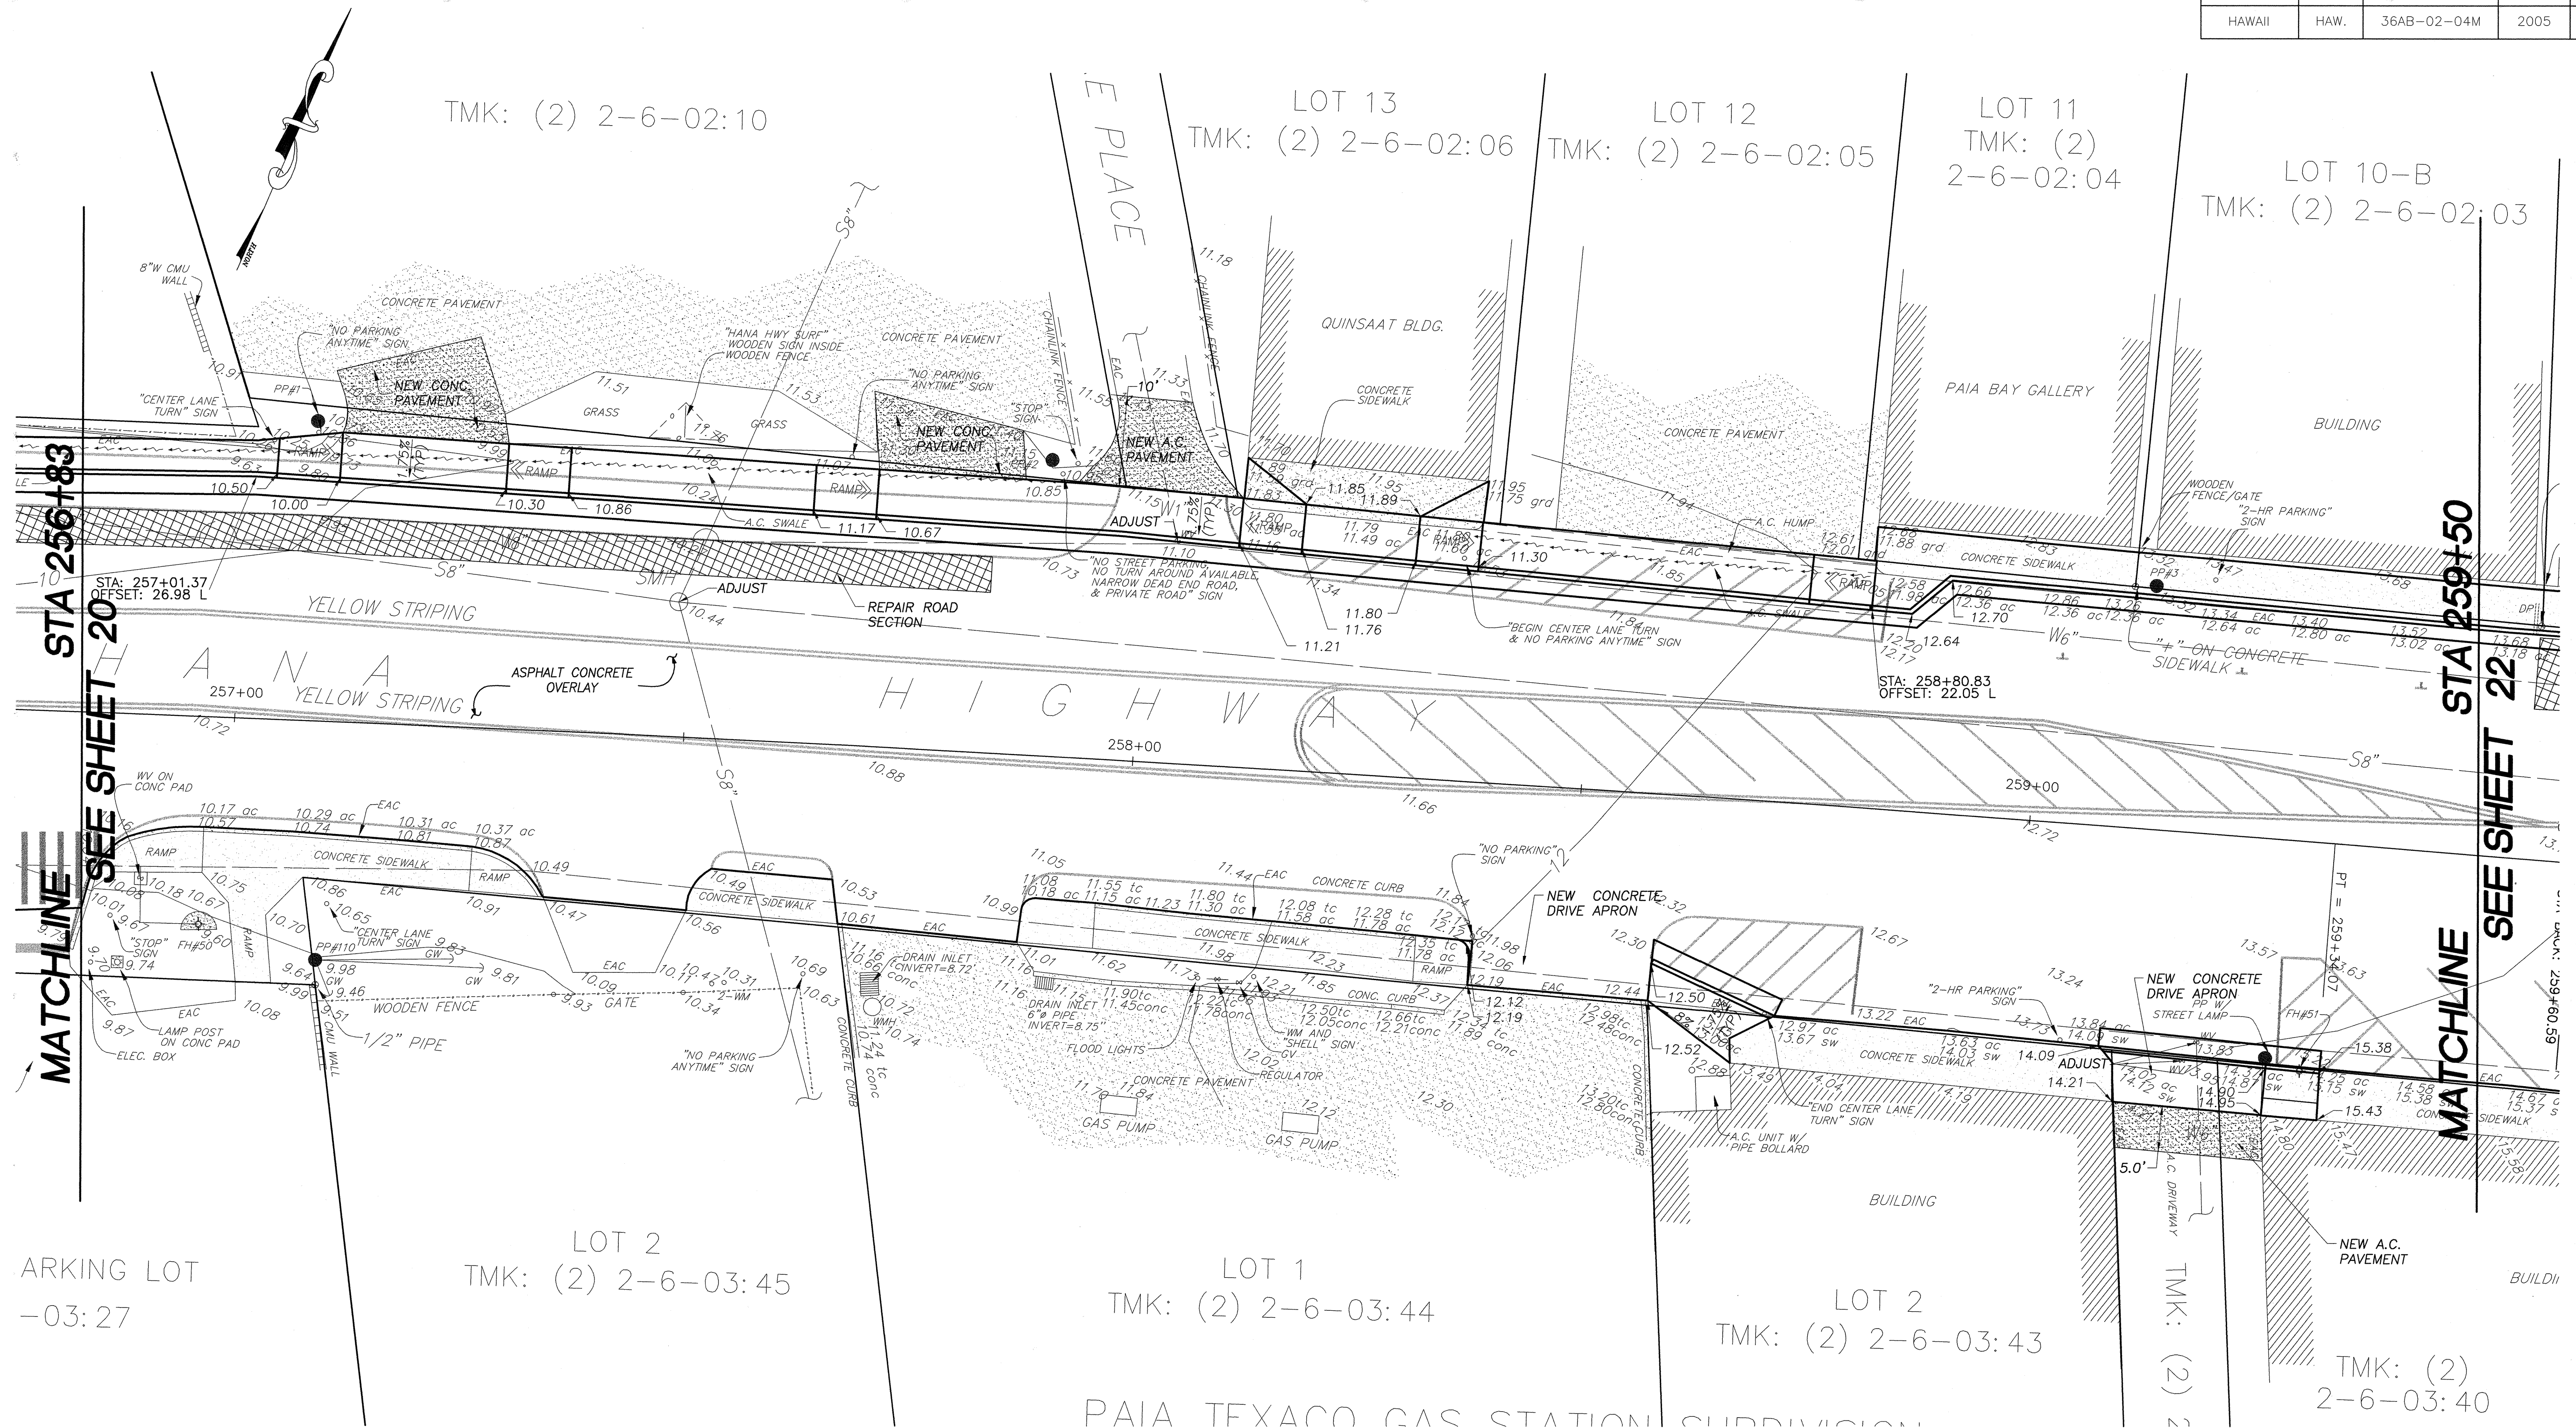

ARKING LOT
-03:27

LOT 2
TMK: (2) 2-6-03:45

LOT 1
TMK: (2) 2-6-03:44

LOT 2
TMK: (2) 2-6-03:43

PAIA TEXACO GAS STATION SUBDIVISION

LOT 10-B
TMK: (2) 2-6-02:03

LOT 11
TMK: (2) 2-6-02:04

LOT 12
TMK: (2) 2-6-02:05

LOT 13
TMK: (2) 2-6-02:06

TMK: (2) 2-6-02:10

TMK: (2) 2-6-03:40

LEGEND


	BOTTOM OF BANK		AC PAVEMENT REMOVAL
	TOP OF BANK		CONCRETE PAVEMENT REMOVAL
	EXISTING WATER LINE		NEW PAVEMENT TRANSITION AREA
	EXISTING CONTOUR LINE		EXISTING CONCRETE PAVEMENT/SIDEWALK
	EXISTING FIRE HYDRANT		AC ROADWAY RECONSTRUCTION AREA
	GUY ANCHOR		
	MANHOLE		
	STORM DRAIN		

PLAN

1" = 10'

- NOTES:
1. ALL EXISTING BOUNDARY SURVEY MARKERS THAT ARE DISTURBED DURING THE COURSE OF CONSTRUCTION MUST BE REPLACED BY A LICENSED SURVEYOR.
 2. PROTECT EXISTING UTILITY APPURTENANCES IN PLACE.
 3. PROTECT EXISTING PRIVATE SIGNS AND IMPROVEMENTS IN PLACE UNLESS OTHERWISE NOTED.
 4. THE CONTRACTOR SHALL BE RESPONSIBLE TO REPAIR ANY DAMAGE TO PRIVATE PROPERTY.

GRAPHIC SCALE

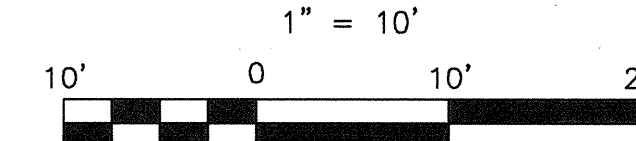

THIS WORK WAS PREPARED BY ME OR UNDER MY SUPERVISION
April 30, 2006
EXPIRATION DATE OF THE LICENSE


STATE OF HAWAII
DEPARTMENT OF TRANSPORTATION
HIGHWAYS DIVISION

SIDEWALK PLANS
STA 256+83 TO STA 259+50
ROUTE 36, HANA HIGHWAY RESURFACING
HALEAKALA HWY TO HOOKIPA PARK
PAIA TOWN SECTION

Project No. 36AB-02-04M
Scale: As Shown Date: MAY 2005

SHEET No. 3 OF 7 SHEETS

FED. ROAD DIST. NO.	STATE	PROJ. NO.	FISCAL YEAR	SHEET NO.	TOTAL SHEETS
HAWAII	HAW.	36AB-02-04M	2005	22	48

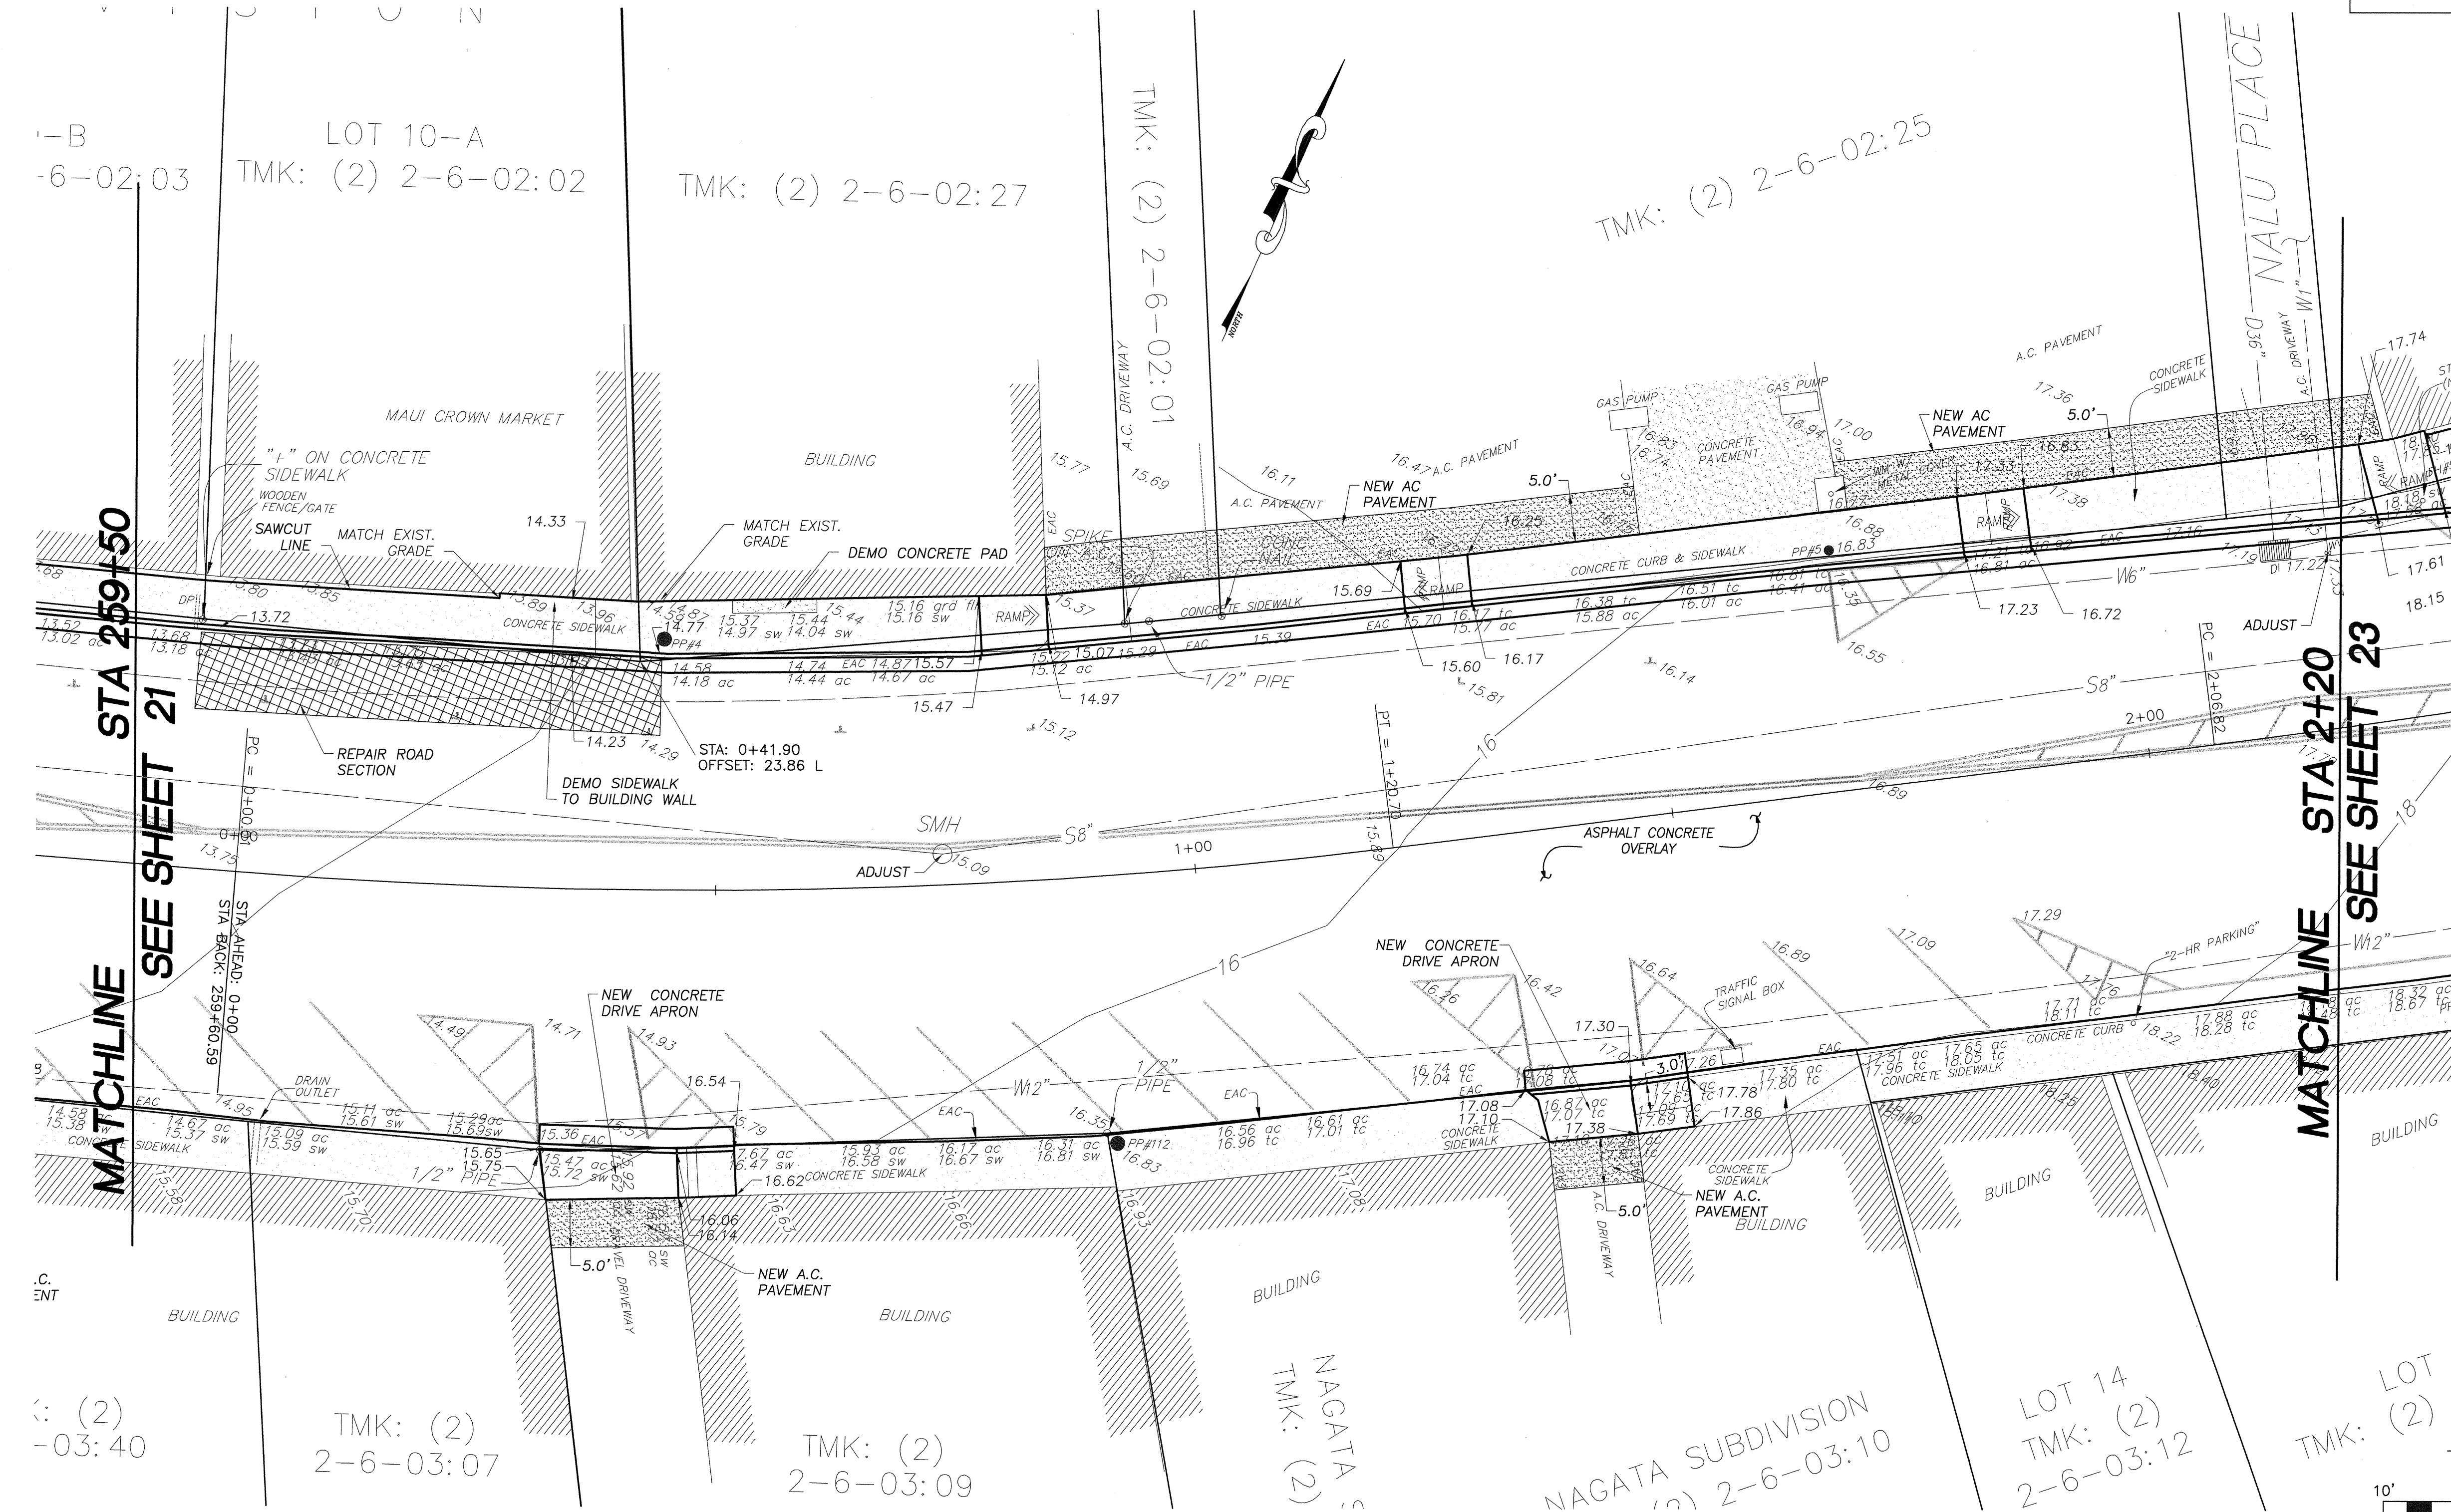


LEGEND

	BOTTOM OF BANK		AC PAVEMENT REMOVAL
	TOP OF BANK		CONCRETE PAVEMENT REMOVAL
	EXISTING WATER LINE		NEW PAVEMENT TRANSITION AREA
	EXISTING CONTOUR LINE		EXISTING CONCRETE PAVEMENT/SIDEWALK
	EXISTING FIRE HYDRANT		AC ROADWAY RECONSTRUCTION AREA
	GUY ANCHOR		
	MANHOLE		
	STORM DRAIN		

PLAN
1" = 10'

- NOTES:**
1. ALL EXISTING BOUNDARY SURVEY MARKERS THAT ARE DISTURBED DURING THE COURSE OF CONSTRUCTION MUST BE REPLACED BY A LICENSED SURVEYOR.
 2. PROTECT EXISTING UTILITY APPURTENANCES IN PLACE.
 3. PROTECT EXISTING PRIVATE SIGNS AND IMPROVEMENTS IN PLACE UNLESS OTHERWISE NOTED.
 4. THE CONTRACTOR SHALL BE RESPONSIBLE TO REPAIR ANY DAMAGE TO PRIVATE PROPERTY.

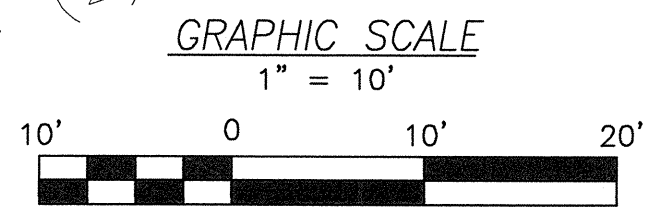

DATE	_____
SURVEY PLOTTED BY	_____
ORIGINAL PLAN	_____
TRACED BY	_____
NOTED BY	_____
QUANTITIES BY	_____
CHECKED BY	_____
No.	_____

NEAL S. FUKUNAGA
LICENSED PROFESSIONAL ENGINEER
No. 6186-C
HAWAII U.S.A.

STATE OF HAWAII
DEPARTMENT OF TRANSPORTATION
HIGHWAYS DIVISION


SIDEWALK PLANS
STA 259+50 TO STA 2+20
ROUTE 36, HANA HIGHWAY RESURFACING
HALEAKALA HWY TO HOOKIPA PARK
PAIA TOWN SECTION

Project No. 36AB-02-04M
Scale: As Shown Date: MAY 2005

EXPIRATION DATE OF THE LICENSE

SHEET No. 3 OF 7 SHEETS

FED. ROAD DIST. NO.	STATE	PROJ. NO.	FISCAL YEAR	SHEET NO.	TOTAL SHEETS
HAWAII	HAW.	36AB-02-04M	2005	23	48

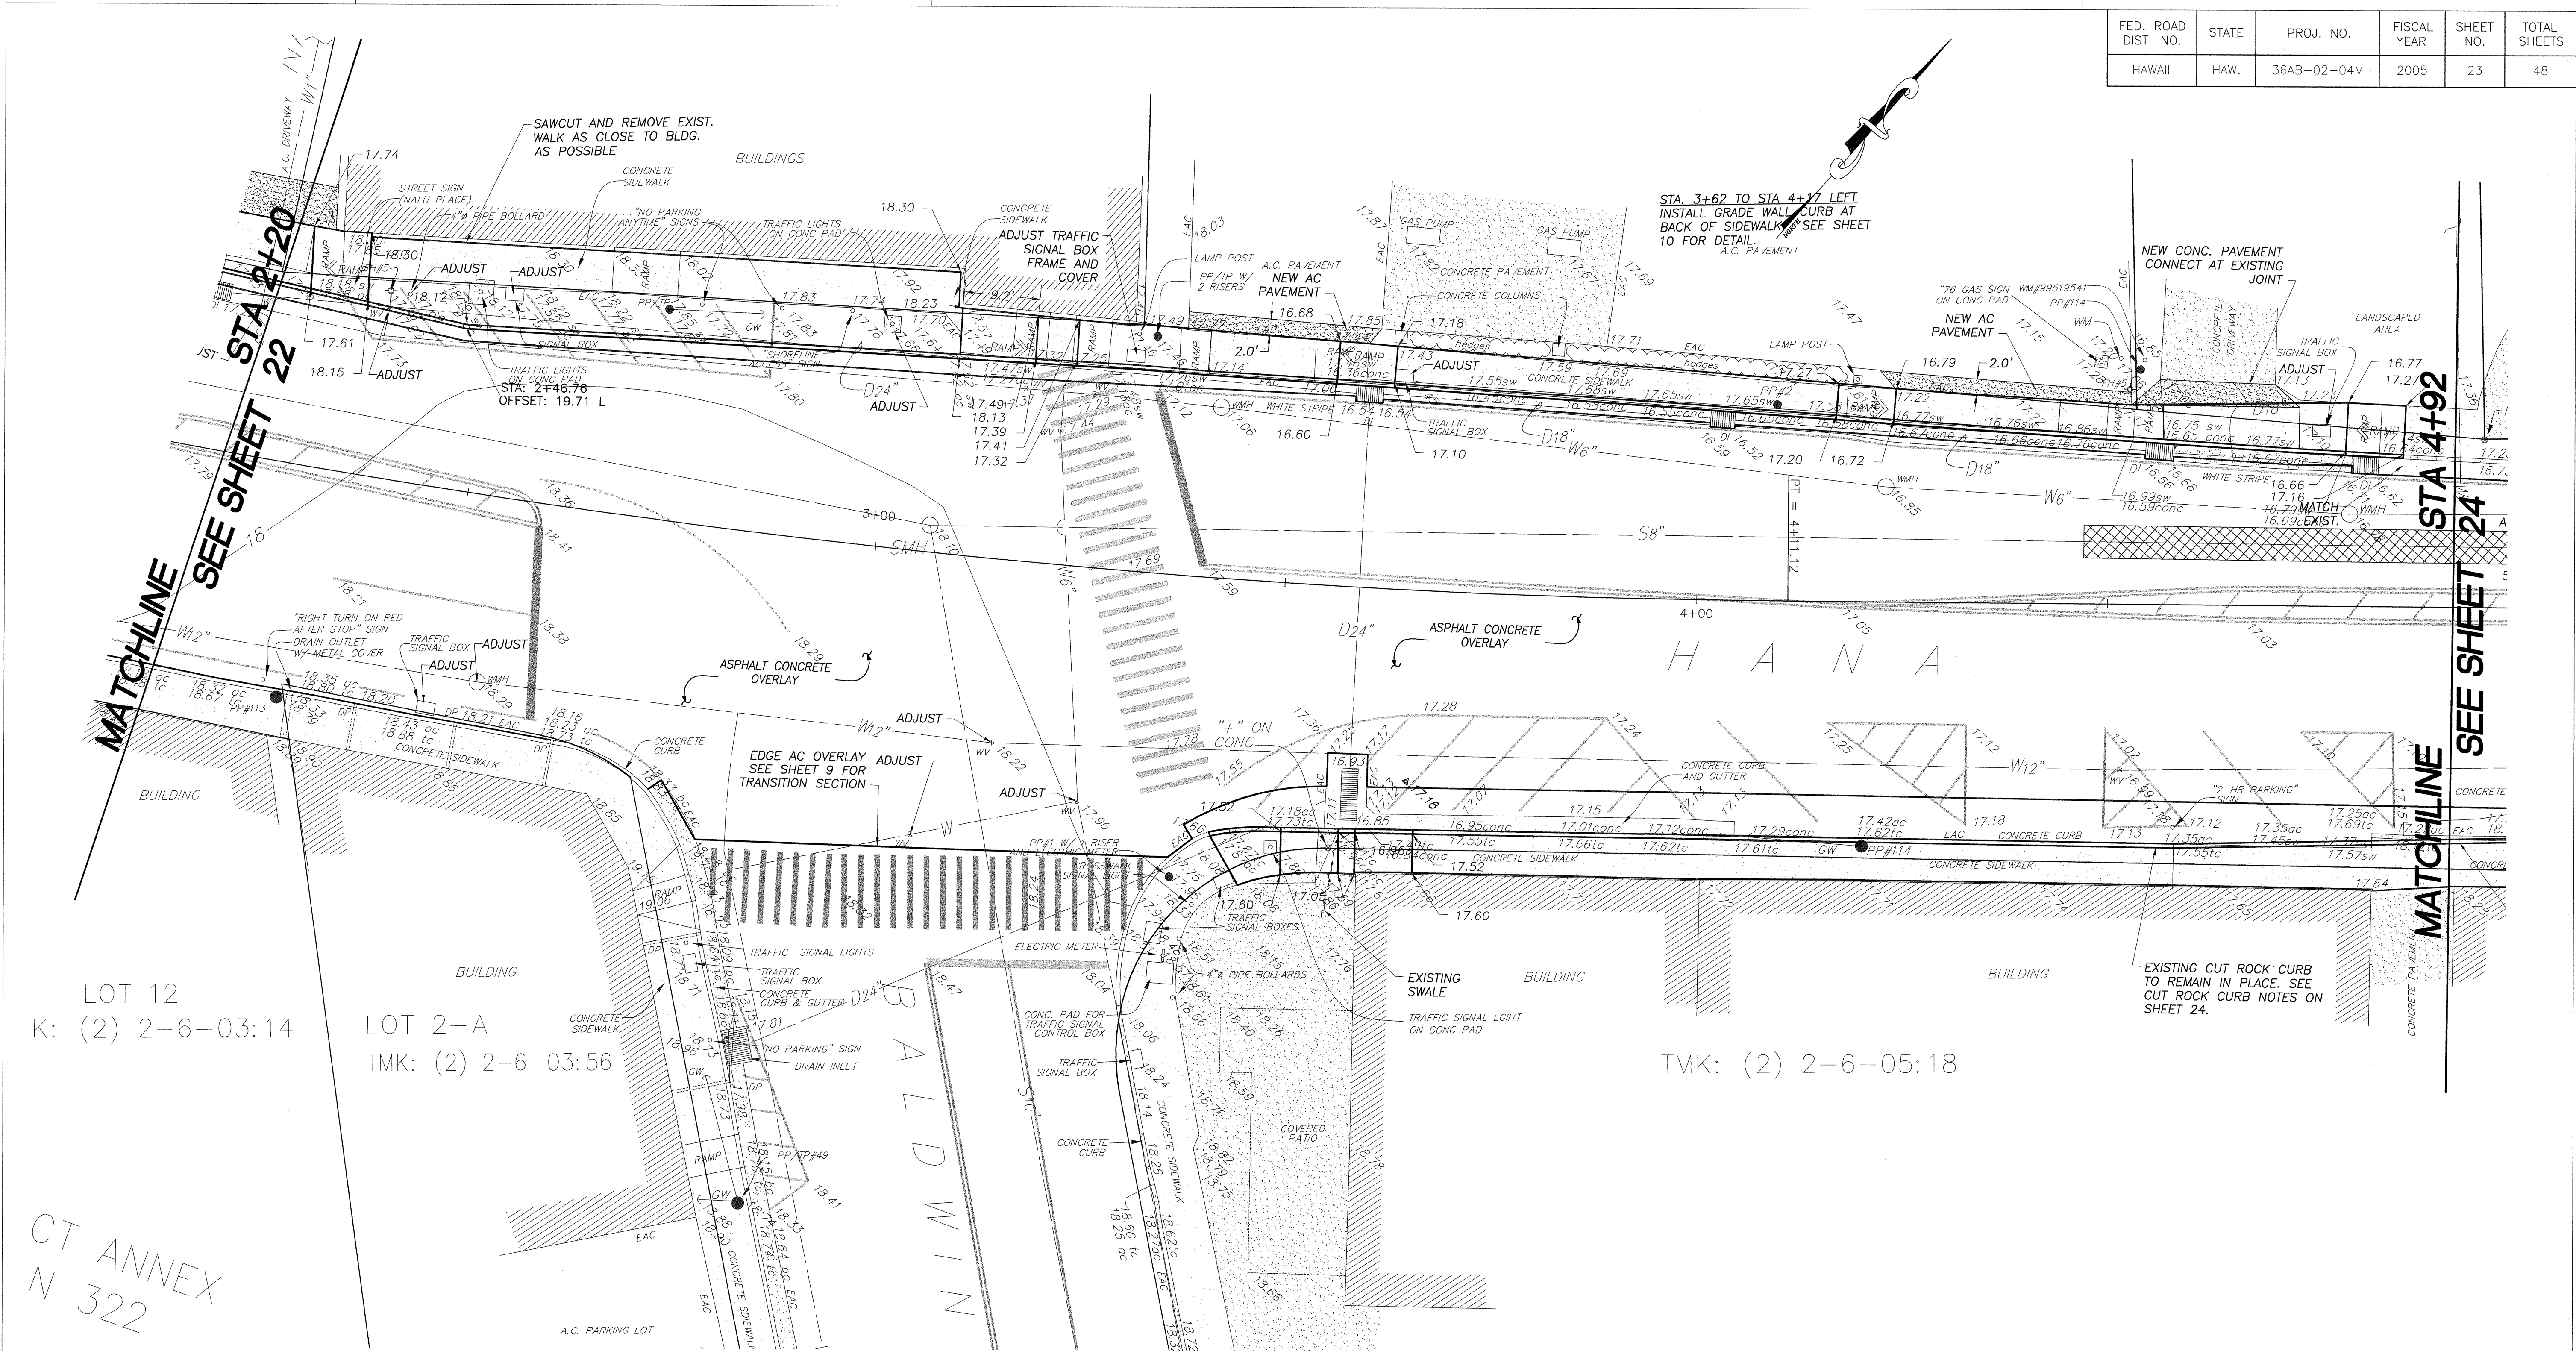

LOT 12
K: (2) 2-6-03:14

LOT 2-A
TMK: (2) 2-6-03:56

TMK: (2) 2-6-05:18

CT ANNEX
N 322

LEGEND	
	BOTTOM OF BANK
	TOP OF BANK
	EXISTING WATER LINE
	EXISTING CONTOUR LINE
	EXISTING FIRE HYDRANT
	GUY ANCHOR
	MANHOLE
	STORM DRAIN
	AC PAVEMENT REMOVAL
	CONCRETE PAVEMENT REMOVAL
	NEW PAVEMENT TRANSITION AREA
	EXISTING CONCRETE PAVEMENT/SIDEWALK
	AC ROADWAY RECONSTRUCTION AREA


PLAN
1" = 10'

- NOTES:
1. ALL EXISTING BOUNDARY SURVEY MARKERS THAT ARE DISTURBED DURING THE COURSE OF CONSTRUCTION MUST BE REPLACED BY A LICENSED SURVEYOR.
 2. PROTECT EXISTING UTILITY APPURTENANCES IN PLACE.
 3. PROTECT EXISTING PRIVATE SIGNS AND IMPROVEMENTS IN PLACE UNLESS OTHERWISE NOTED.
 4. THE CONTRACTOR SHALL BE RESPONSIBLE TO REPAIR ANY DAMAGE TO PRIVATE PROPERTY.

NEAL S. FUKUMOTO
LICENSED PROFESSIONAL ENGINEER
No. 6186-C
HAWAII U.S.A.

STATE OF HAWAII
DEPARTMENT OF TRANSPORTATION
HIGHWAYS DIVISION
SIDEWALK PLANS
STA 2+20 TO 4+92
ROUTE 36, HANA HIGHWAY RESURFACING
HALEKALA HWY TO HOOKIPA PARK
PAIA TOWN SECTION
Project No. 36AB-02-04M
Scale: As Shown Date: MAY 2005
SHEET No. 5 OF 7 SHEETS

FED. ROAD DIST. NO.	STATE	PROJ. NO.	FISCAL YEAR	SHEET NO.	TOTAL SHEETS
HAWAII	HAW.	36AB-02-04M	2005	24	48

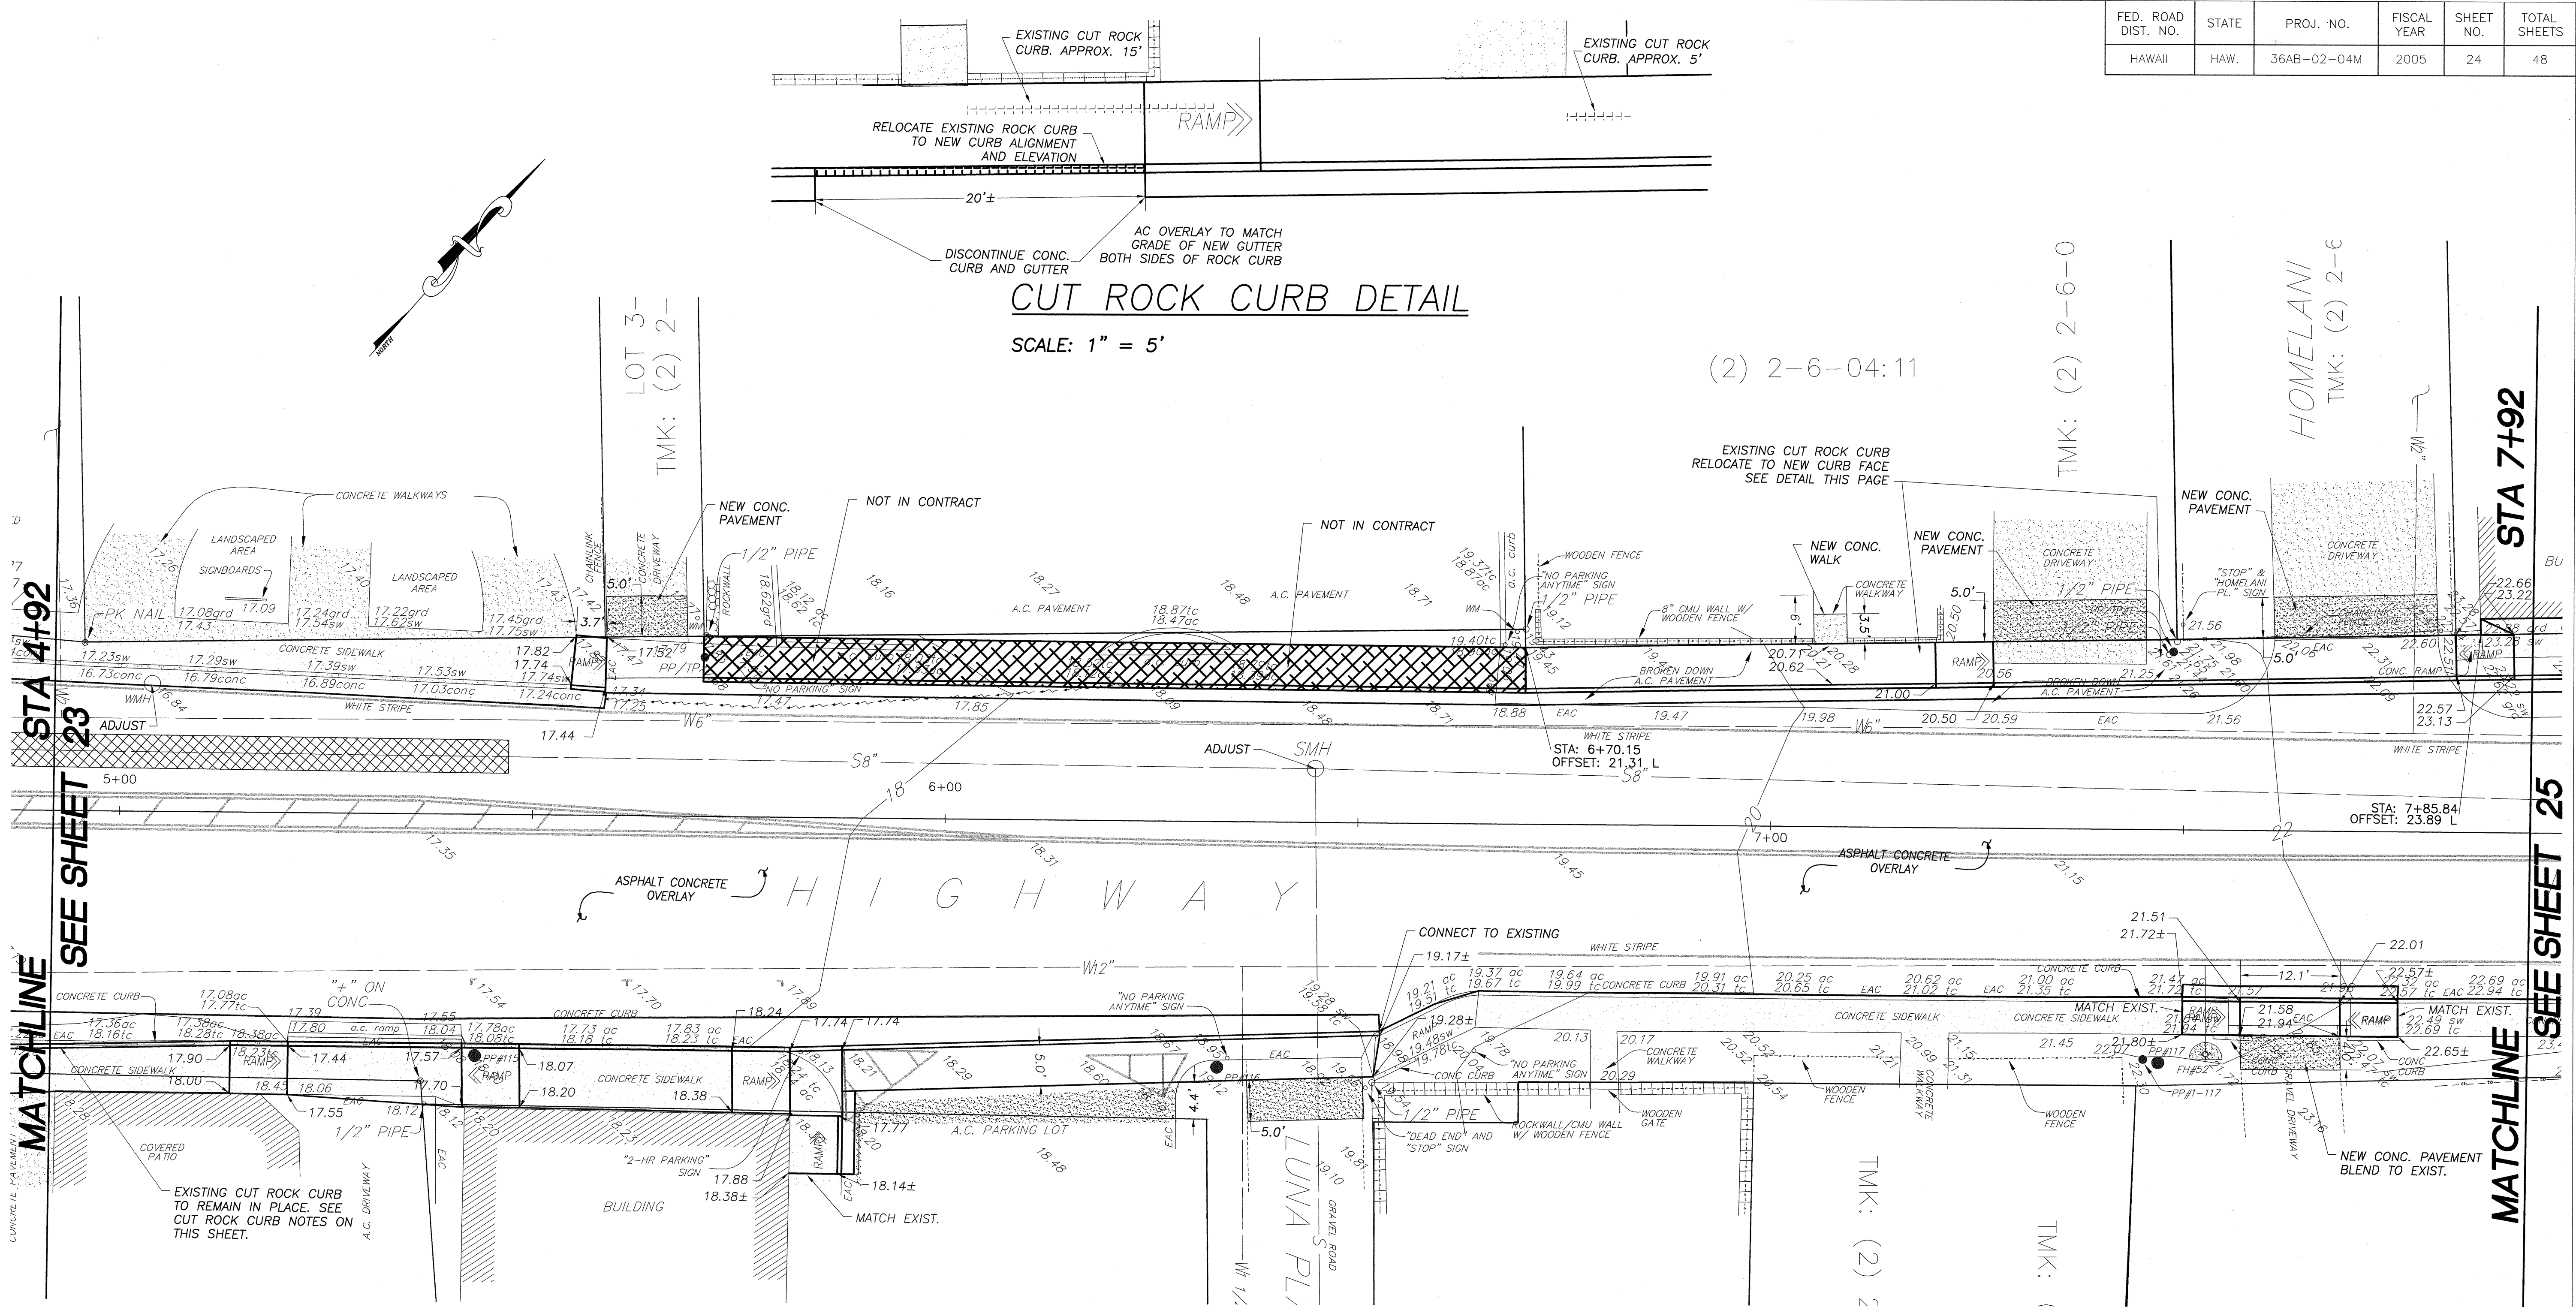

CUT ROCK CURB DETAIL

SCALE: 1" = 5'



PLAN

1" = 10'

LEGEND


	BOTTOM OF BANK		AC PAVEMENT REMOVAL
	TOP OF BANK		CONCRETE PAVEMENT REMOVAL
	EXISTING WATER LINE		NEW PAVEMENT TRANSITION AREA
	EXISTING CONTOUR LINE		EXISTING CONCRETE PAVEMENT/SIDEWALK
	EXISTING FIRE HYDRANT		AC ROADWAY RECONSTRUCTION AREA
	GUY ANCHOR		
	MANHOLE		
	STORM DRAIN		

- NOTES:
- ALL EXISTING BOUNDARY SURVEY MARKERS THAT ARE DISTURBED DURING THE COURSE OF CONSTRUCTION MUST BE REPLACED BY A LICENSED SURVEYOR.
 - PROTECT EXISTING UTILITY APPURTENANCES IN PLACE.
 - PROTECT EXISTING PRIVATE SIGNS AND IMPROVEMENTS IN PLACE UNLESS OTHERWISE NOTED.
 - THE CONTRACTOR SHALL BE RESPONSIBLE TO REPAIR ANY DAMAGE TO PRIVATE PROPERTY.
 - EXISTING HISTORIC CUT ROCK CURBS ARE TO BE PRESERVED IN PLACE OR RELOCATED AS SHOWN. PLACE 30 LBS ASPHALT FELT BETWEEN THE ROCK CURB AND THE NEW CONCRETE SIDEWALK PRIOR TO POURING. THE CUT ROCK CURB IS TO BE ADJUSTED SUCH THAT THE LINES AND GRADES OF THE CURB FACE MATCH THE NEW CONCRETE CURBS.

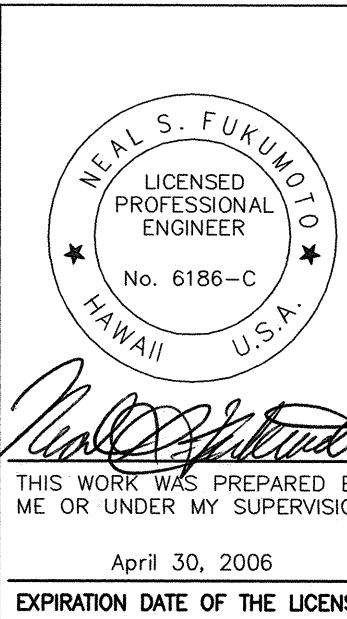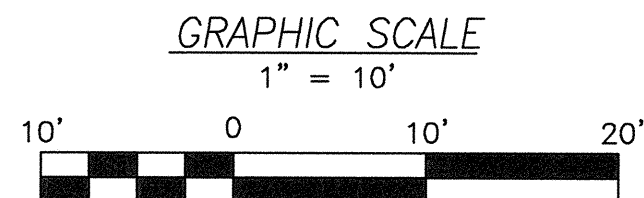

STATE OF HAWAII
DEPARTMENT OF TRANSPORTATION
HIGHWAYS DIVISION
SIDEWALK PLANS
STA 4+92 TO 7+92
ROUTE 36, HANA HIGHWAY RESURFACING
HALEAKALA HWY TO HOOKIPA PARK
PAIA TOWN SECTION
Project No. 36AB-02-04M
Scale: As Shown Date: MAY 2005
SHEET No. 6 OF 7 SHEETS

FED. ROAD DIST. NO.	STATE	PROJ. NO.	FISCAL YEAR	SHEET NO.	TOTAL SHEETS
HAWAII	HAW.	36AB-02-04M	2005	25	48

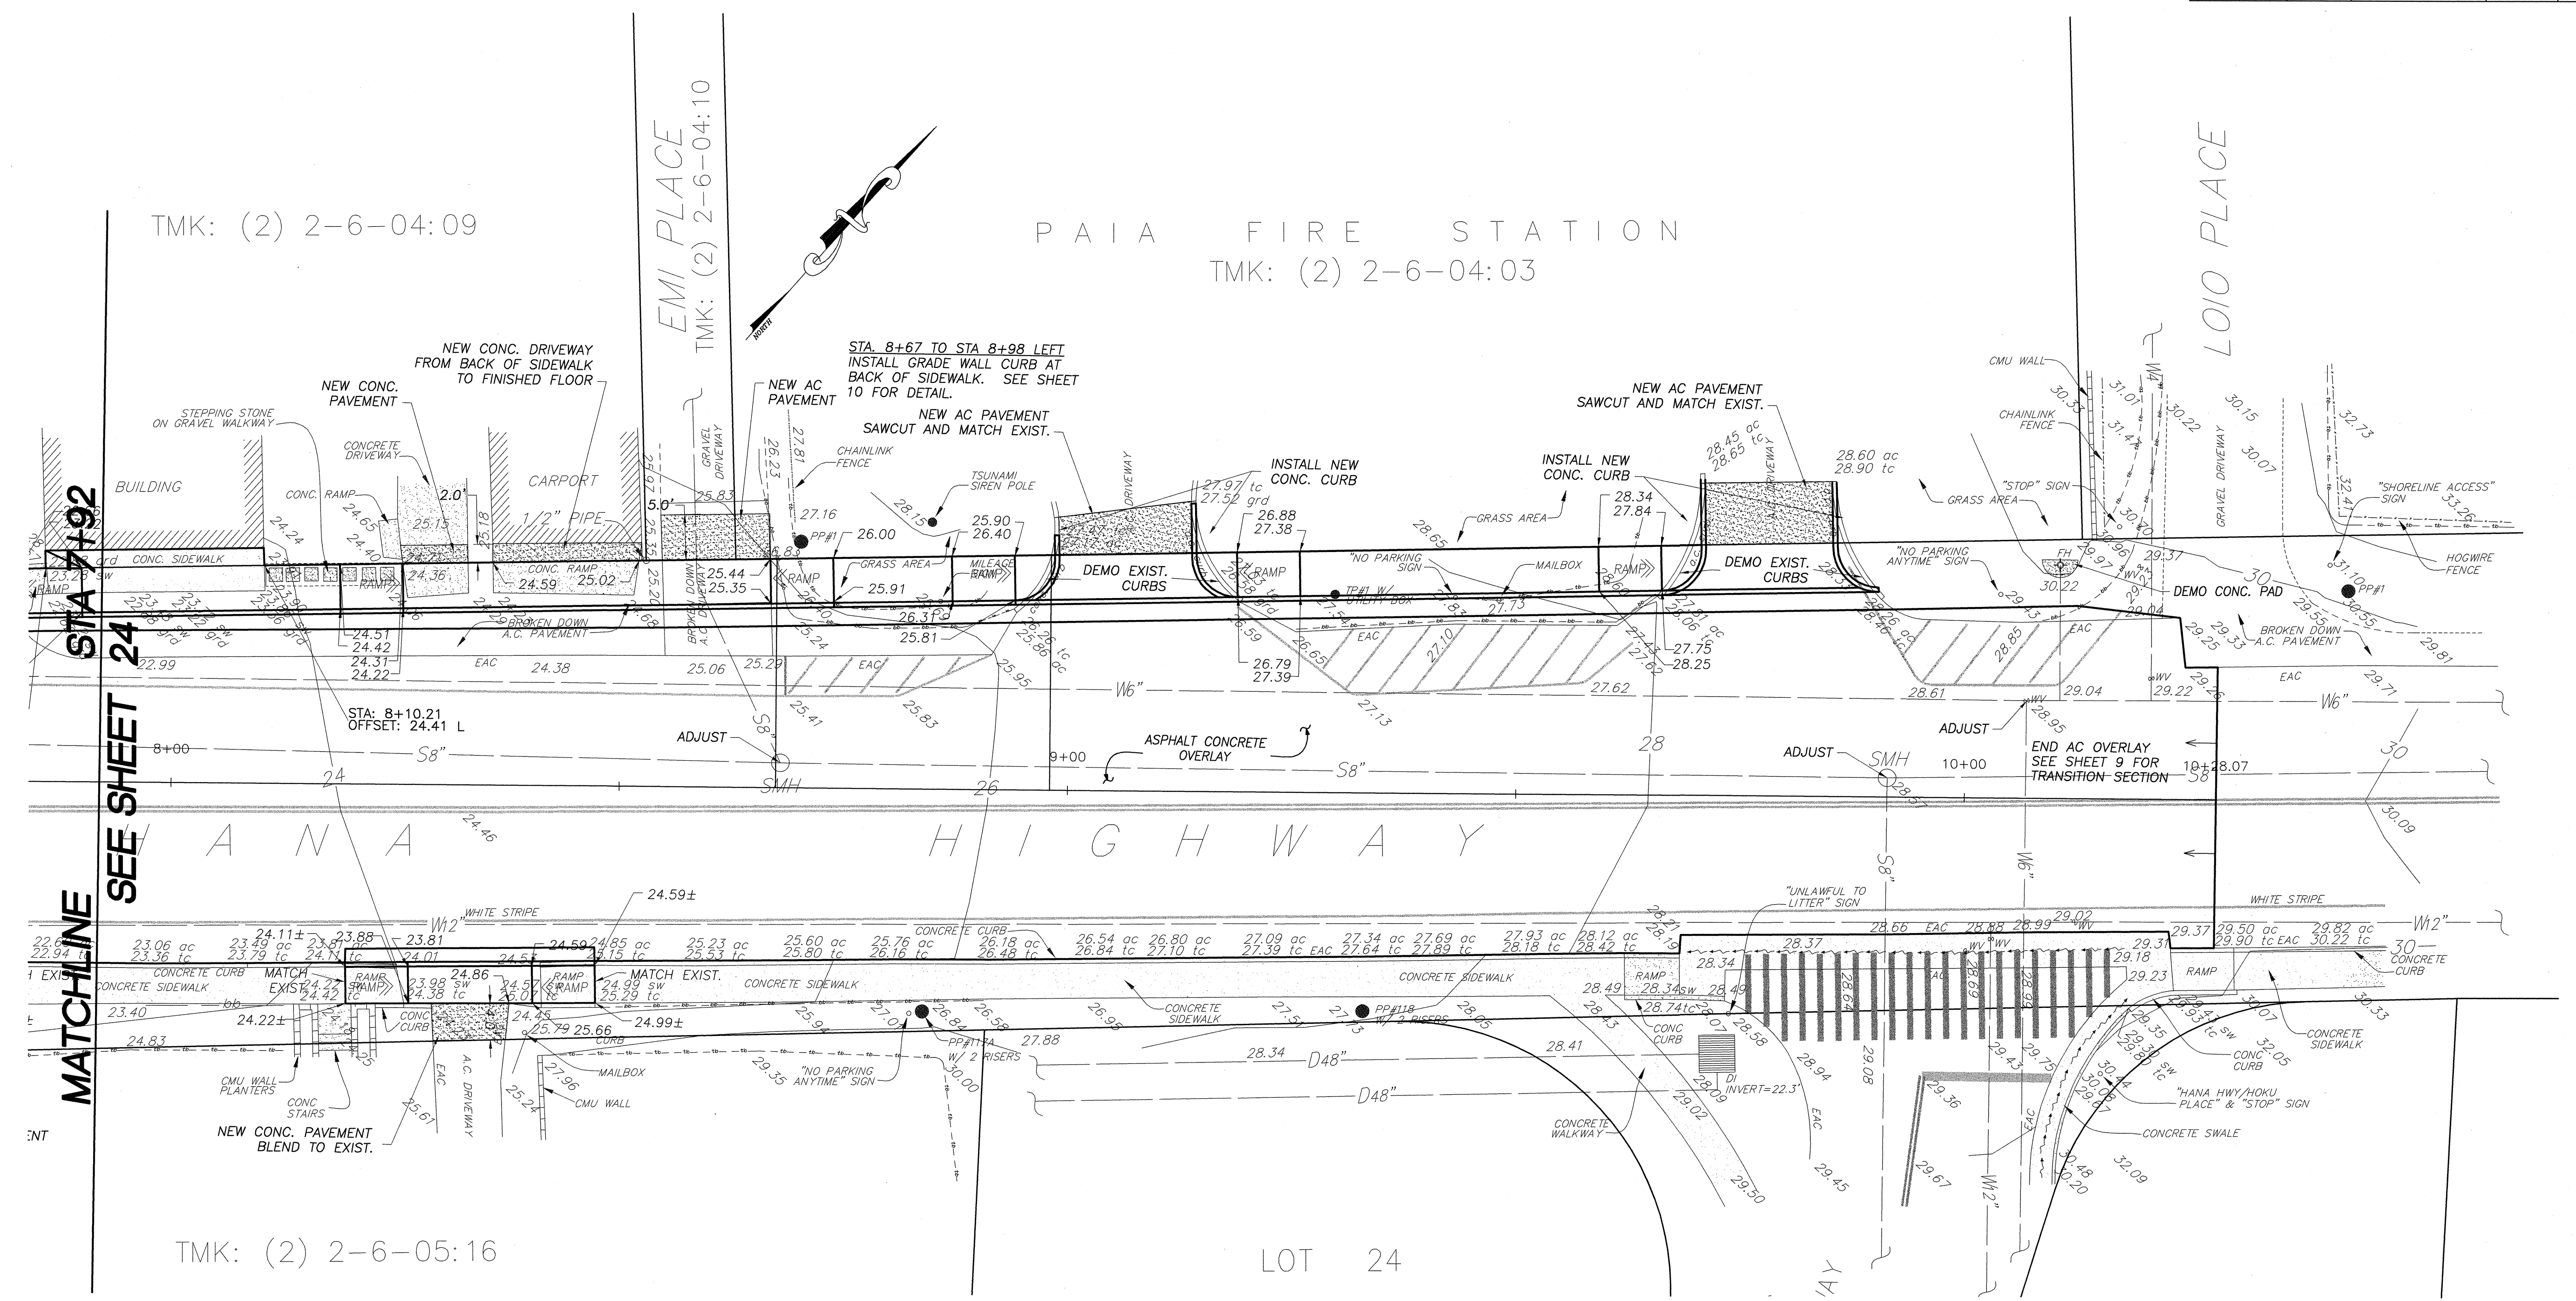


LEGEND	
	BOTTOM OF BANK
	TOP OF BANK
	EXISTING WATER LINE
	EXISTING CONTOUR LINE
	EXISTING FIRE HYDRANT
	GUY ANCHOR
	MANHOLE
	STORM DRAIN
	AC PAVEMENT REMOVAL
	CONCRETE PAVEMENT REMOVAL
	NEW PAVEMENT TRANSITION AREA
	EXISTING CONCRETE PAVEMENT/SIDEWALK
	AC ROADWAY RECONSTRUCTION AREA

- NOTES:
1. ALL EXISTING BOUNDARY SURVEY MARKERS THAT ARE DISTURBED DURING THE COURSE OF CONSTRUCTION MUST BE REPLACED BY A LICENSED SURVEYOR.
 2. PROTECT EXISTING UTILITY APPURTENANCES IN PLACE.
 3. PROTECT EXISTING PRIVATE SIGNS AND IMPROVEMENTS IN PLACE UNLESS OTHERWISE NOTED.
 4. THE CONTRACTOR SHALL BE RESPONSIBLE TO REPAIR ANY DAMAGE TO PRIVATE PROPERTY.

THIS WORK WAS PREPARED BY ME OR UNDER MY SUPERVISION
April 30, 2006
EXPIRATION DATE OF THE LICENSE

STATE OF HAWAII
DEPARTMENT OF TRANSPORTATION
HIGHWAYS DIVISION
SIDEWALK PLANS
STA 7+92 TO END
ROUTE 36, HANA HIGHWAY RESURFACING
HALEAKALA HWY TO HOOKIPA PARK
PAIA TOWN SECTION
Project No. 36AB-02-04M
Scale: As Shown Date: MAY 2005
SHEET No. 7 OF 7 SHEETS

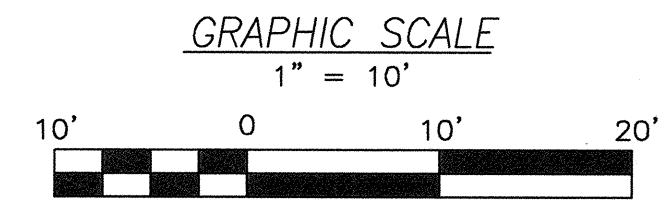

ORIGINAL PLAN	SURVEY PLOTTED BY	DATE
	DRAWN BY	
	CHECKED BY	
	DESIGNED BY	
NOTE BOOK	QUANTITIES BY	
	CHECKED BY	
No.		

PROJ. NO.: 0411