

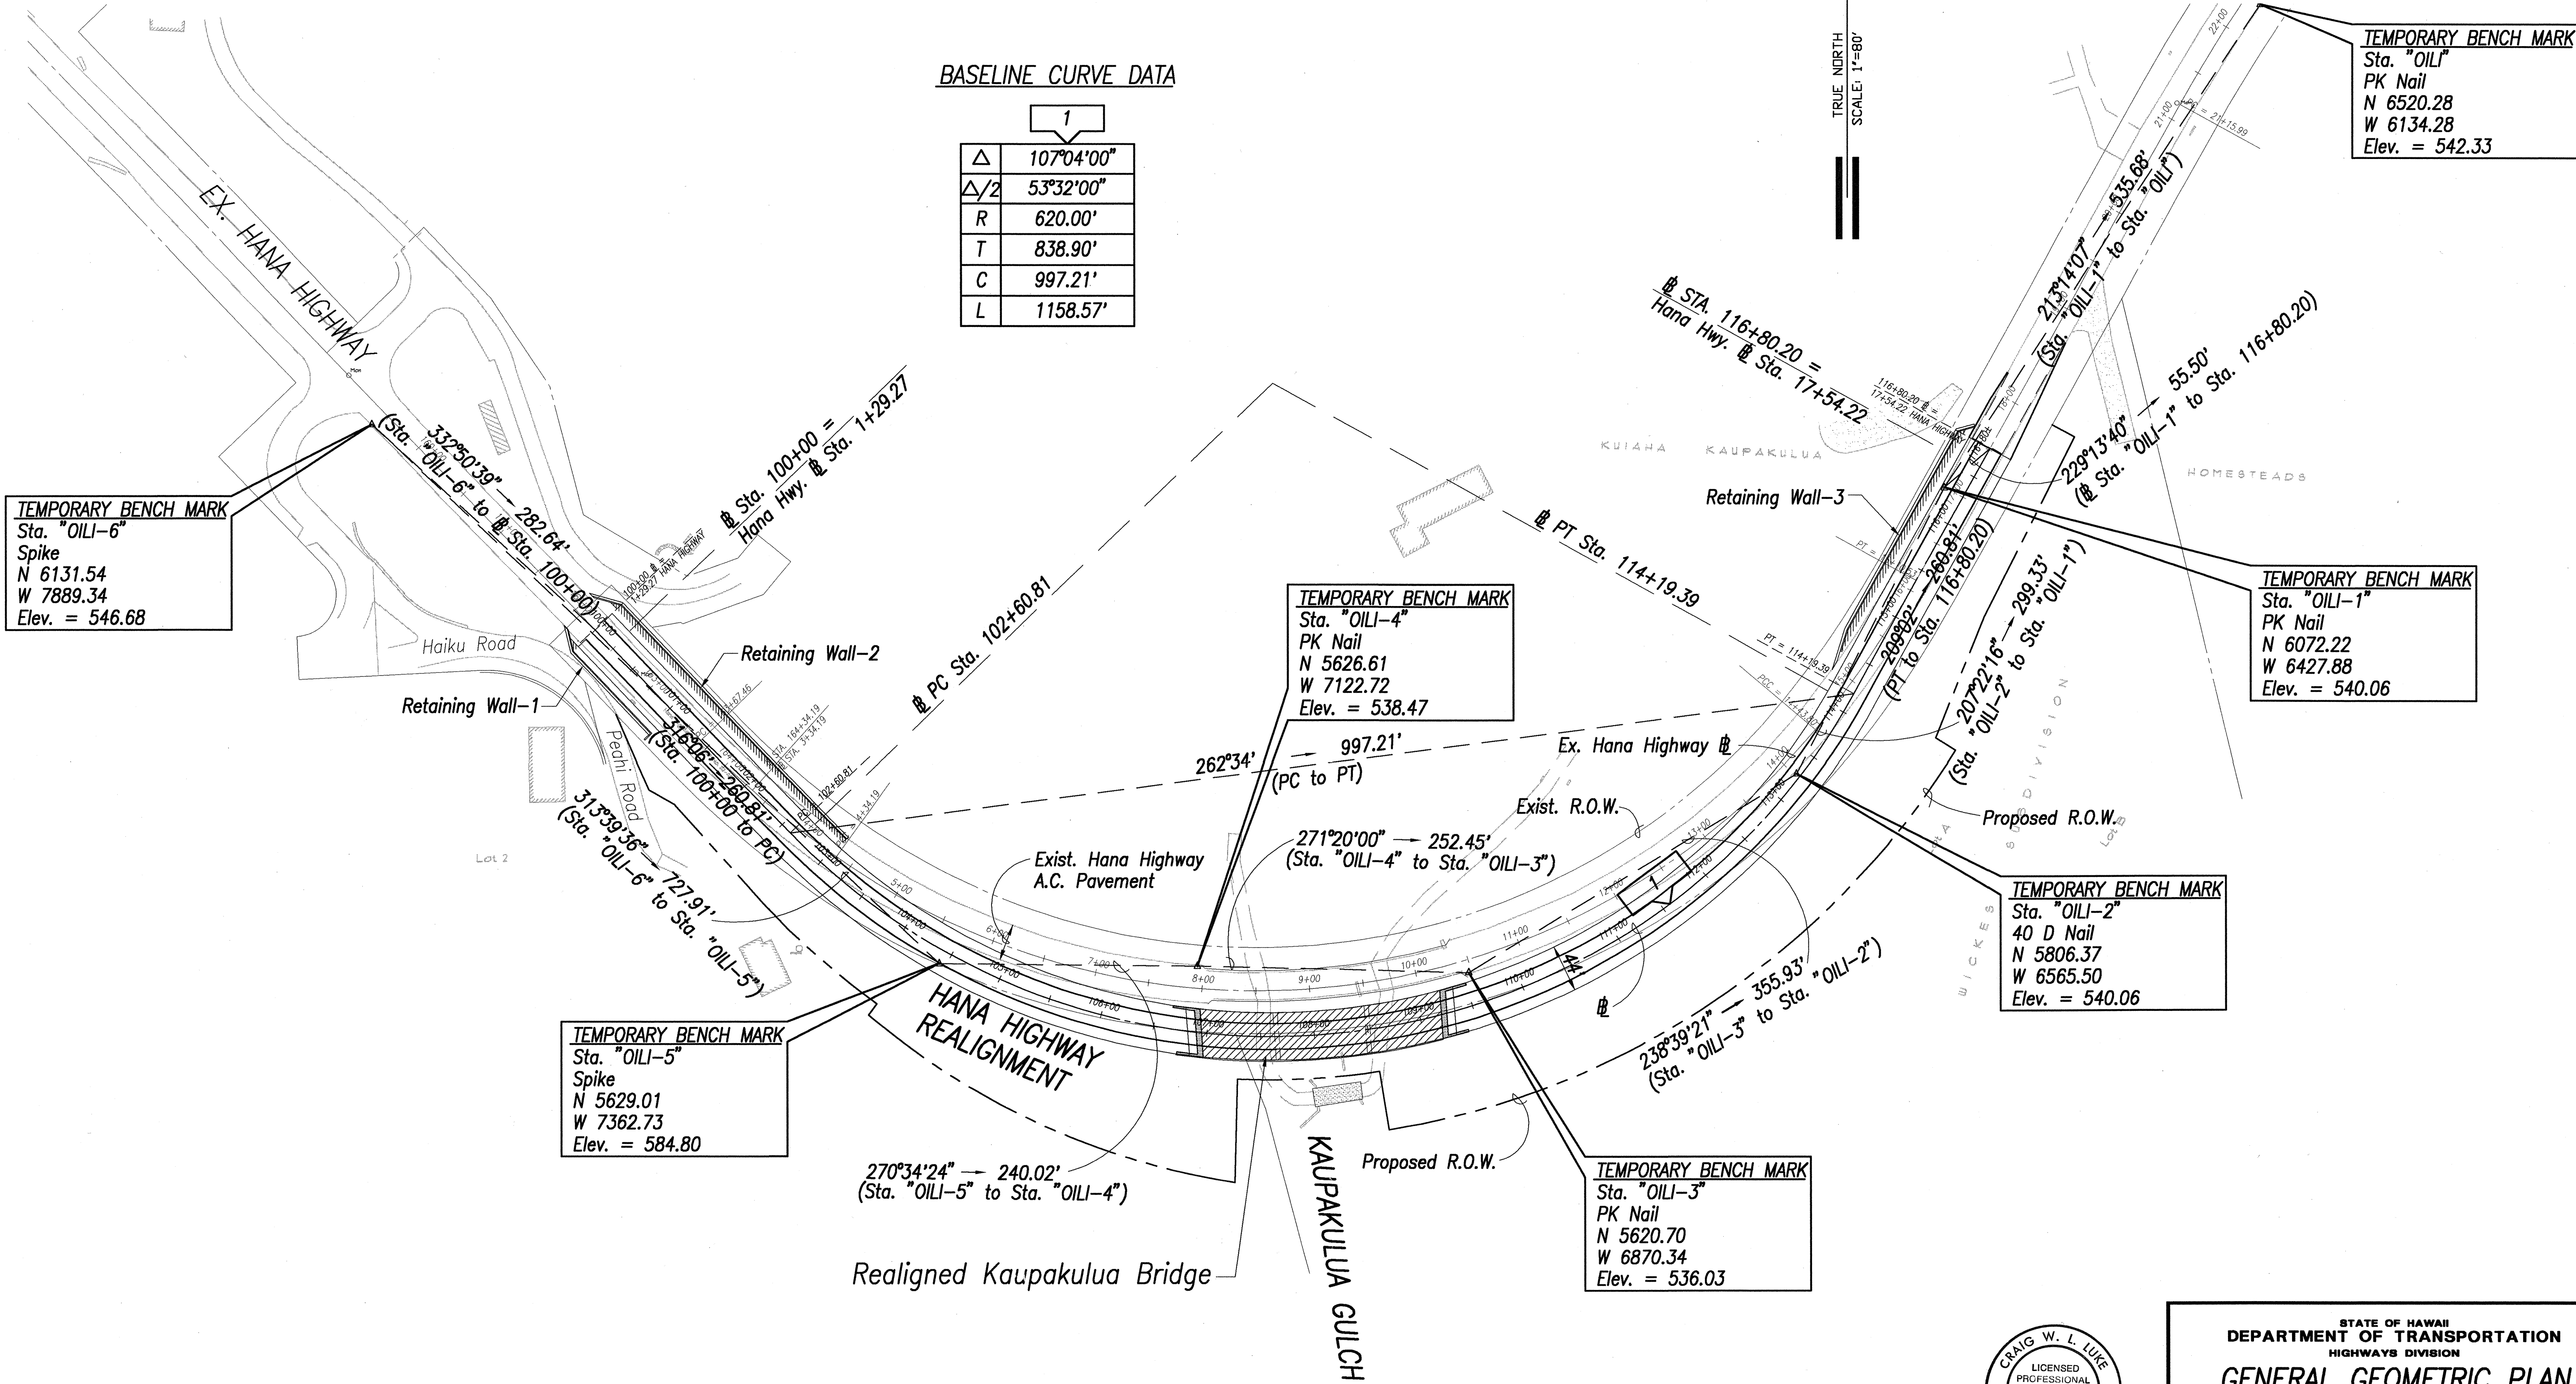


FED. ROAD DIST. NO.	STATE	FED. AID PROJ. NO.	FISCAL YEAR	SHEET NO.	TOTAL SHEETS
HAWAII	HAW.	BR-036-1(15)	2000	5	89

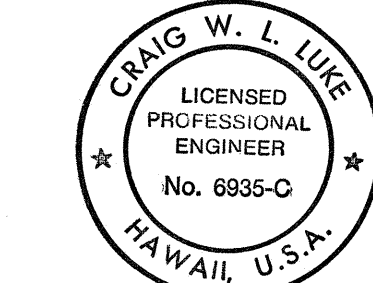

SURVEY PLOTTED BY	DATE
DRAWN BY	
DESIGNED BY	
QUANTITIES BY	
CHECKED BY	
ORIGINAL PLAN	
NOTE BOOK	
No.	

GENERAL GEOMETRIC PLAN SCALE: 1" = 80'

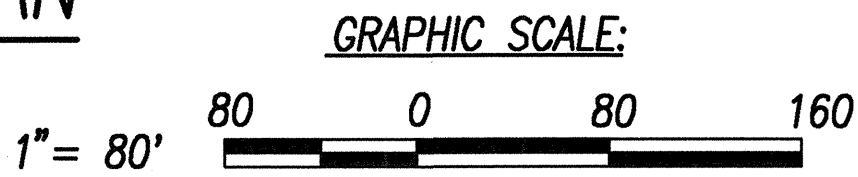

THIS WORK WAS PREPARED BY ME OR UNDER MY SUPERVISION.
SIGNATURE: [Signature] DATE: [Date]

STATE OF HAWAII
DEPARTMENT OF TRANSPORTATION
HIGHWAYS DIVISION
GENERAL GEOMETRIC PLAN
HANA HIGHWAY
REPLACEMENT OF KAUPAKULUA BRIDGE
AND APPROACHES
F.A.P. Proj. No. BR-036-1(15)
Scale: 1" = 80' Date: June 30, 2000
SHEET No. C-3 OF 89 SHEETS

5