


FED. ROAD DIST. NO.	STATE	FED. AID PROJ. NO.	FISCAL YEAR	SHEET NO.	TOTAL SHEETS
HAWAII	HAW.	NH-036-1(17)	2008	7	13

CURVE DATA

	1	2	3
Δ	63°25'00"	63°25'00"	7°29'20"
R	282.73'	296.81'	1912.57'
T	174.67'	183.37'	125.17'
L	312.93'	328.52'	249.98'
C	297.20'	312.00'	249.81'

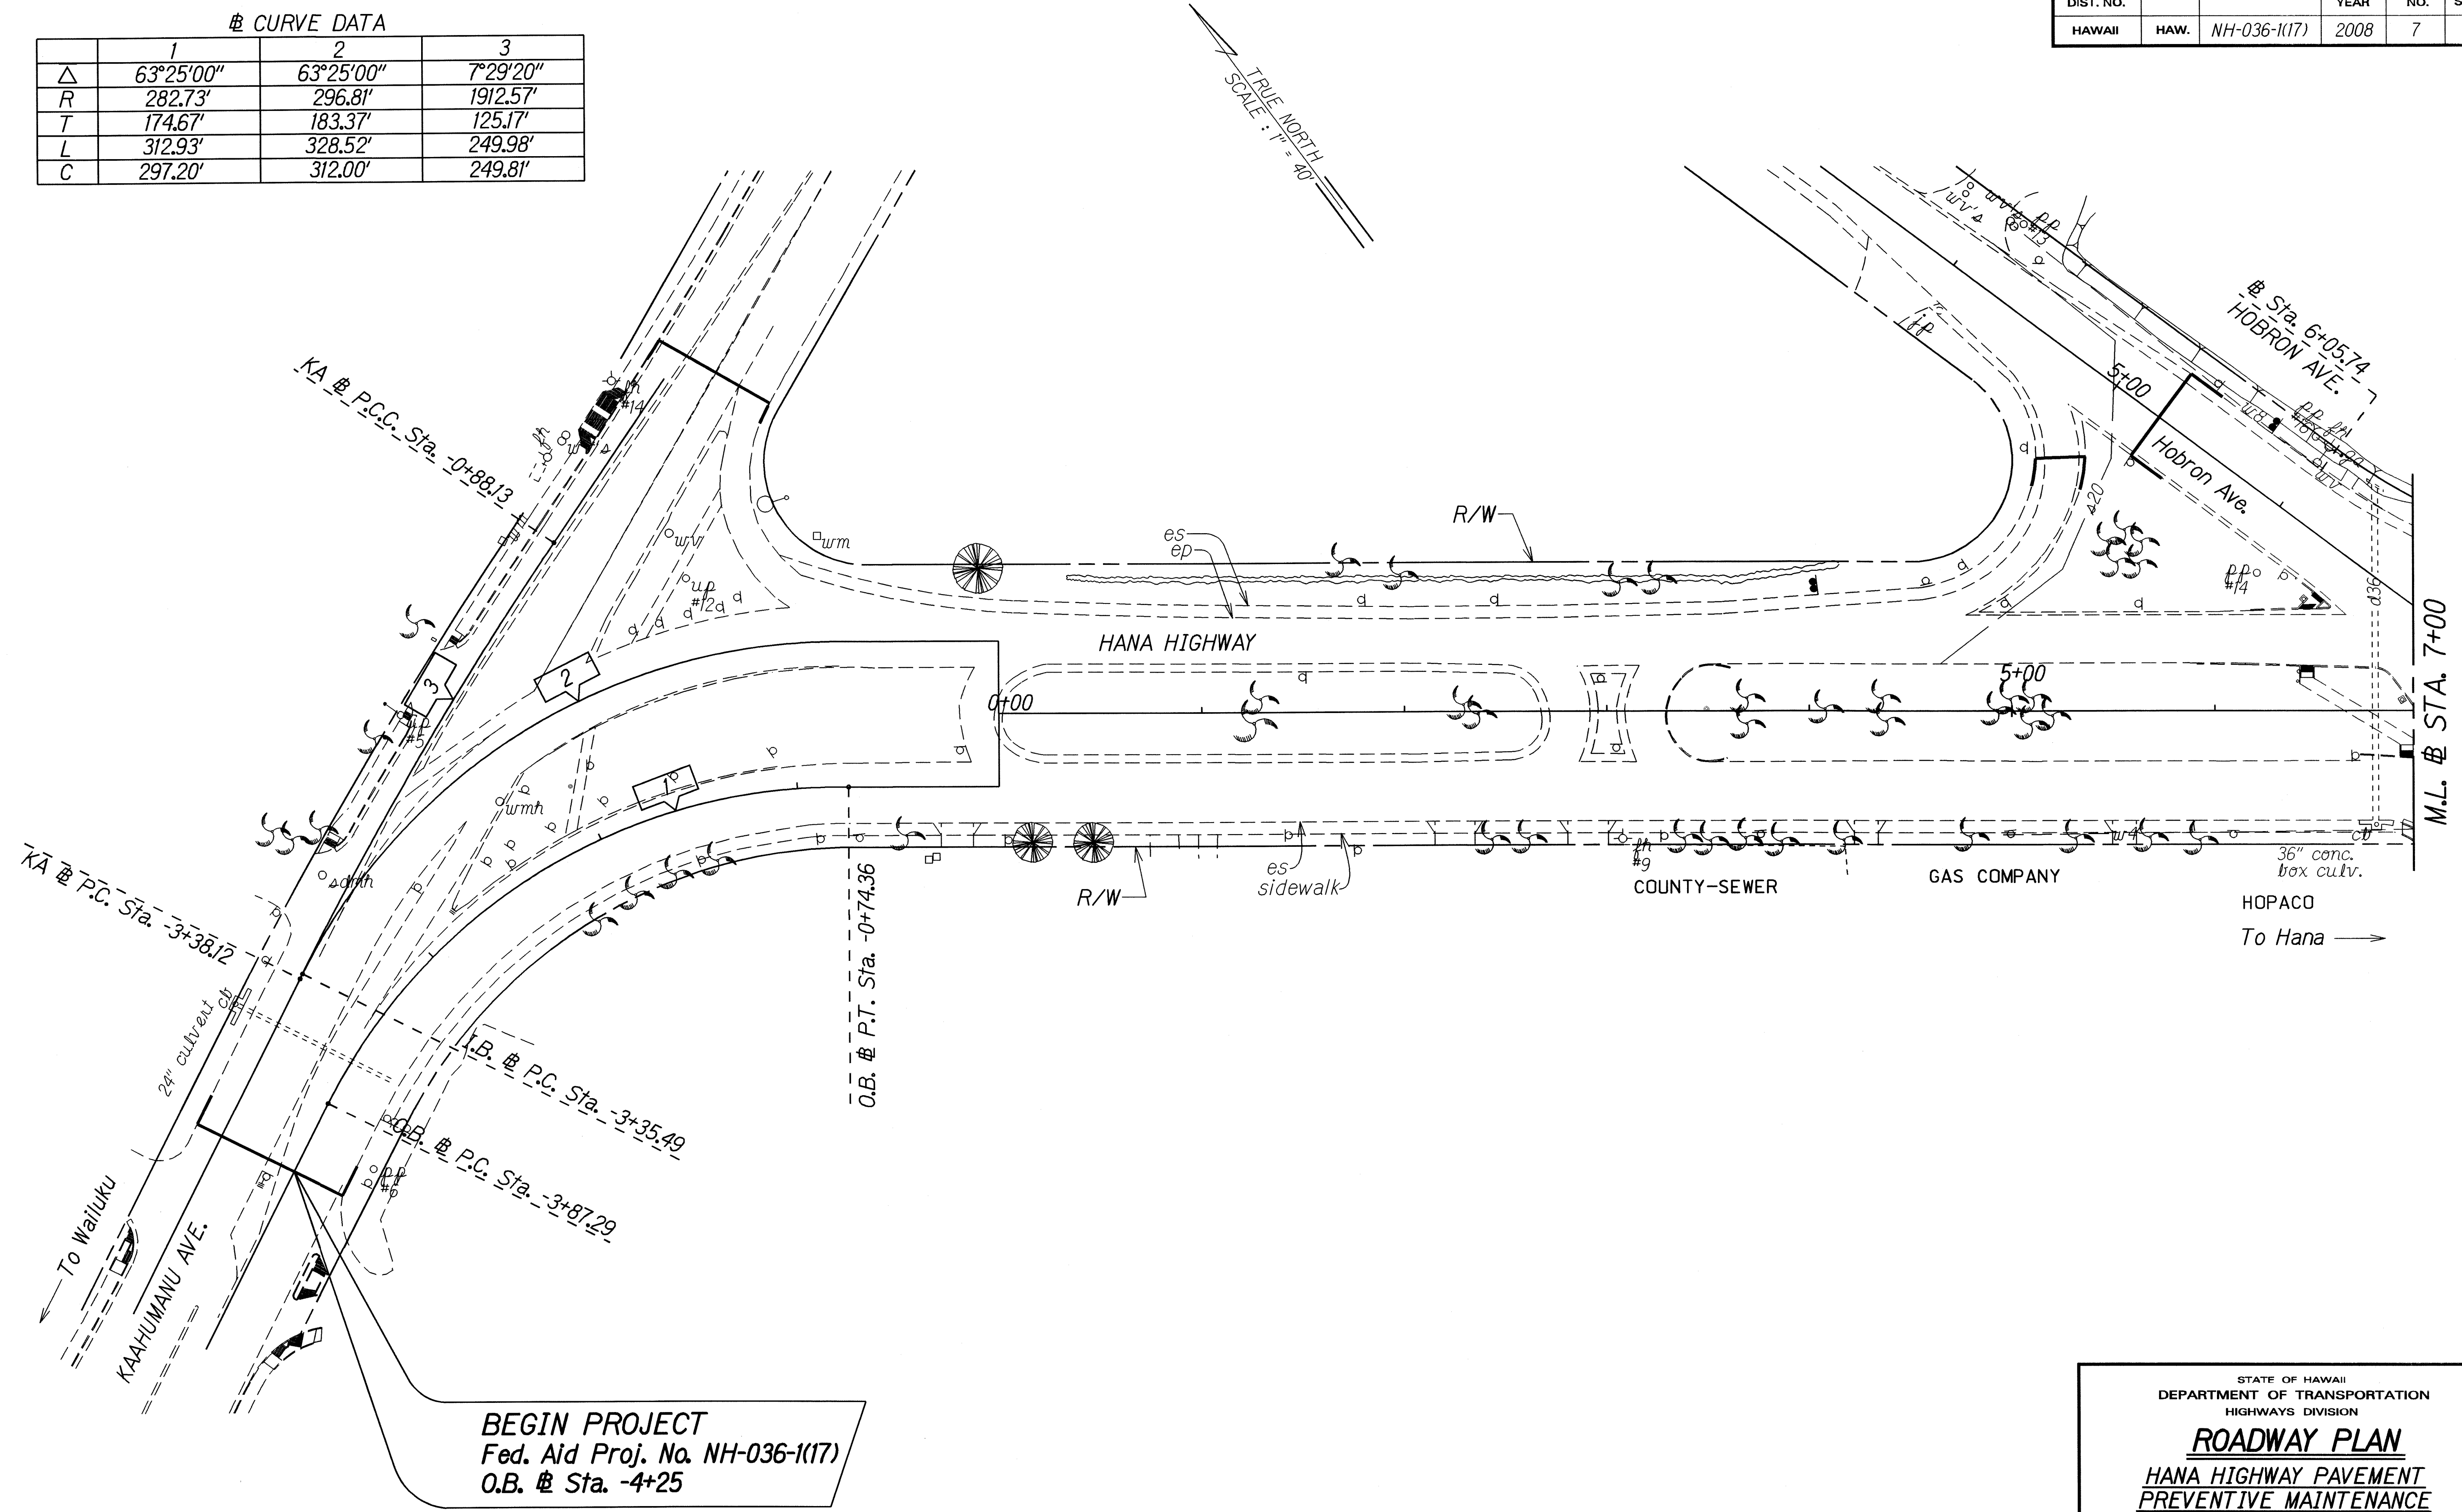


ORIGINAL PLAN	SURVEY PLOTTED BY	DATE
NOTE BOOK	DESIGNED BY	
	QUANTITIES BY	
	CHECKED BY	

STATE OF HAWAII
DEPARTMENT OF TRANSPORTATION
HIGHWAYS DIVISION

ROADWAY PLAN
HANA HIGHWAY PAVEMENT
PREVENTIVE MAINTENANCE
Kaahumanu Avenue to Dairy Road
Federal-Aid Project No. NH-036-1(17)
Scale: 1" = 40' Date: August, 2008

SHEET No. 1 OF 3 SHEETS

FED. ROAD DIST. NO.	STATE	FED. AID PROJ. NO.	FISCAL YEAR	SHEET NO.	TOTAL SHEETS
HAWAII	HAW.	NH-036-1(17)	2008	8	13

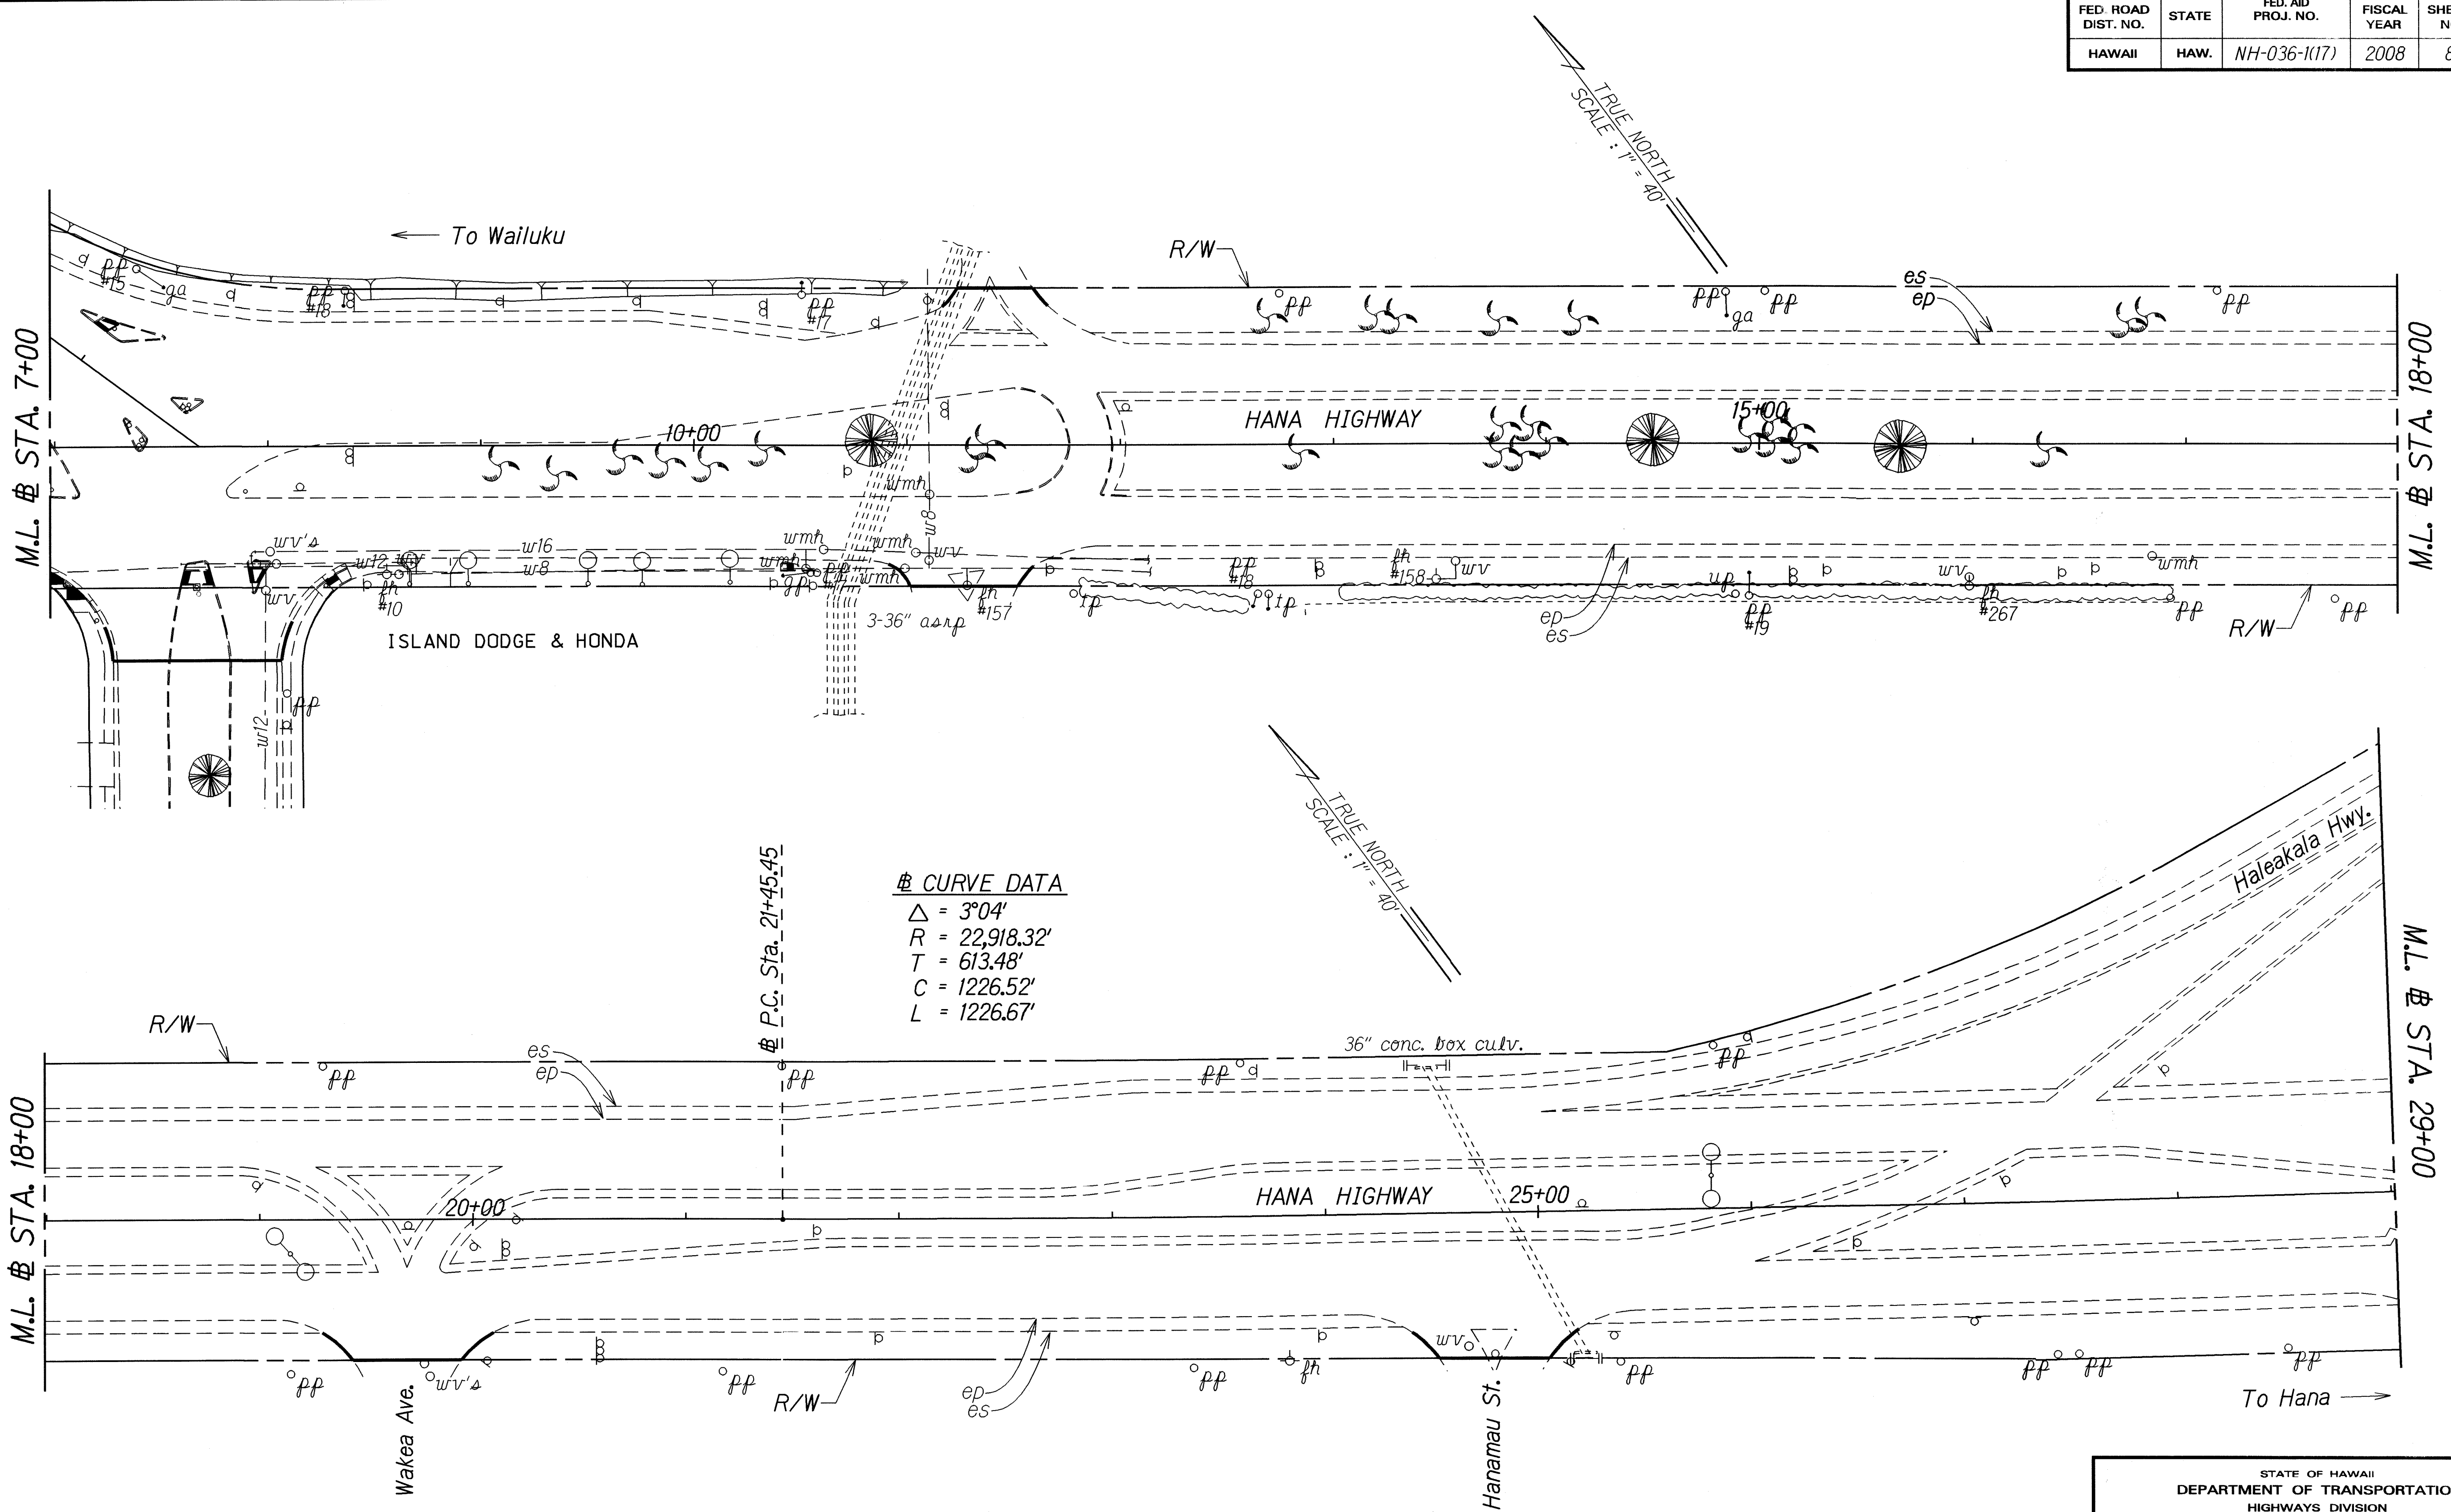

△ CURVE DATA
 $\Delta = 3^{\circ}04'$
 $R = 22,918.32'$
 $T = 613.48'$
 $C = 1226.52'$
 $L = 1226.67'$

ORIGINAL PLAN	SURVEY PLOTTED BY	DATE
NOTE BOOK	DESIGNED BY	08/08
	QUANTITIES BY	
	CHECKED BY	


STATE OF HAWAII
DEPARTMENT OF TRANSPORTATION
HIGHWAYS DIVISION

ROADWAY PLAN
HANA HIGHWAY PAVEMENT
PREVENTIVE MAINTENANCE
Kaahumanu Avenue to Dairy Road
Federal-Aid Project No. NH-036-1(17)

Scale: 1" = 40' Date: August, 2008

SHEET No. 2 OF 3 SHEETS

FED. ROAD DIST. NO.	STATE	FED. AID PROJ. NO.	FISCAL YEAR	SHEET NO.	TOTAL SHEETS
HAWAII	HAW.	NH-036-1(17)	2008	9	13

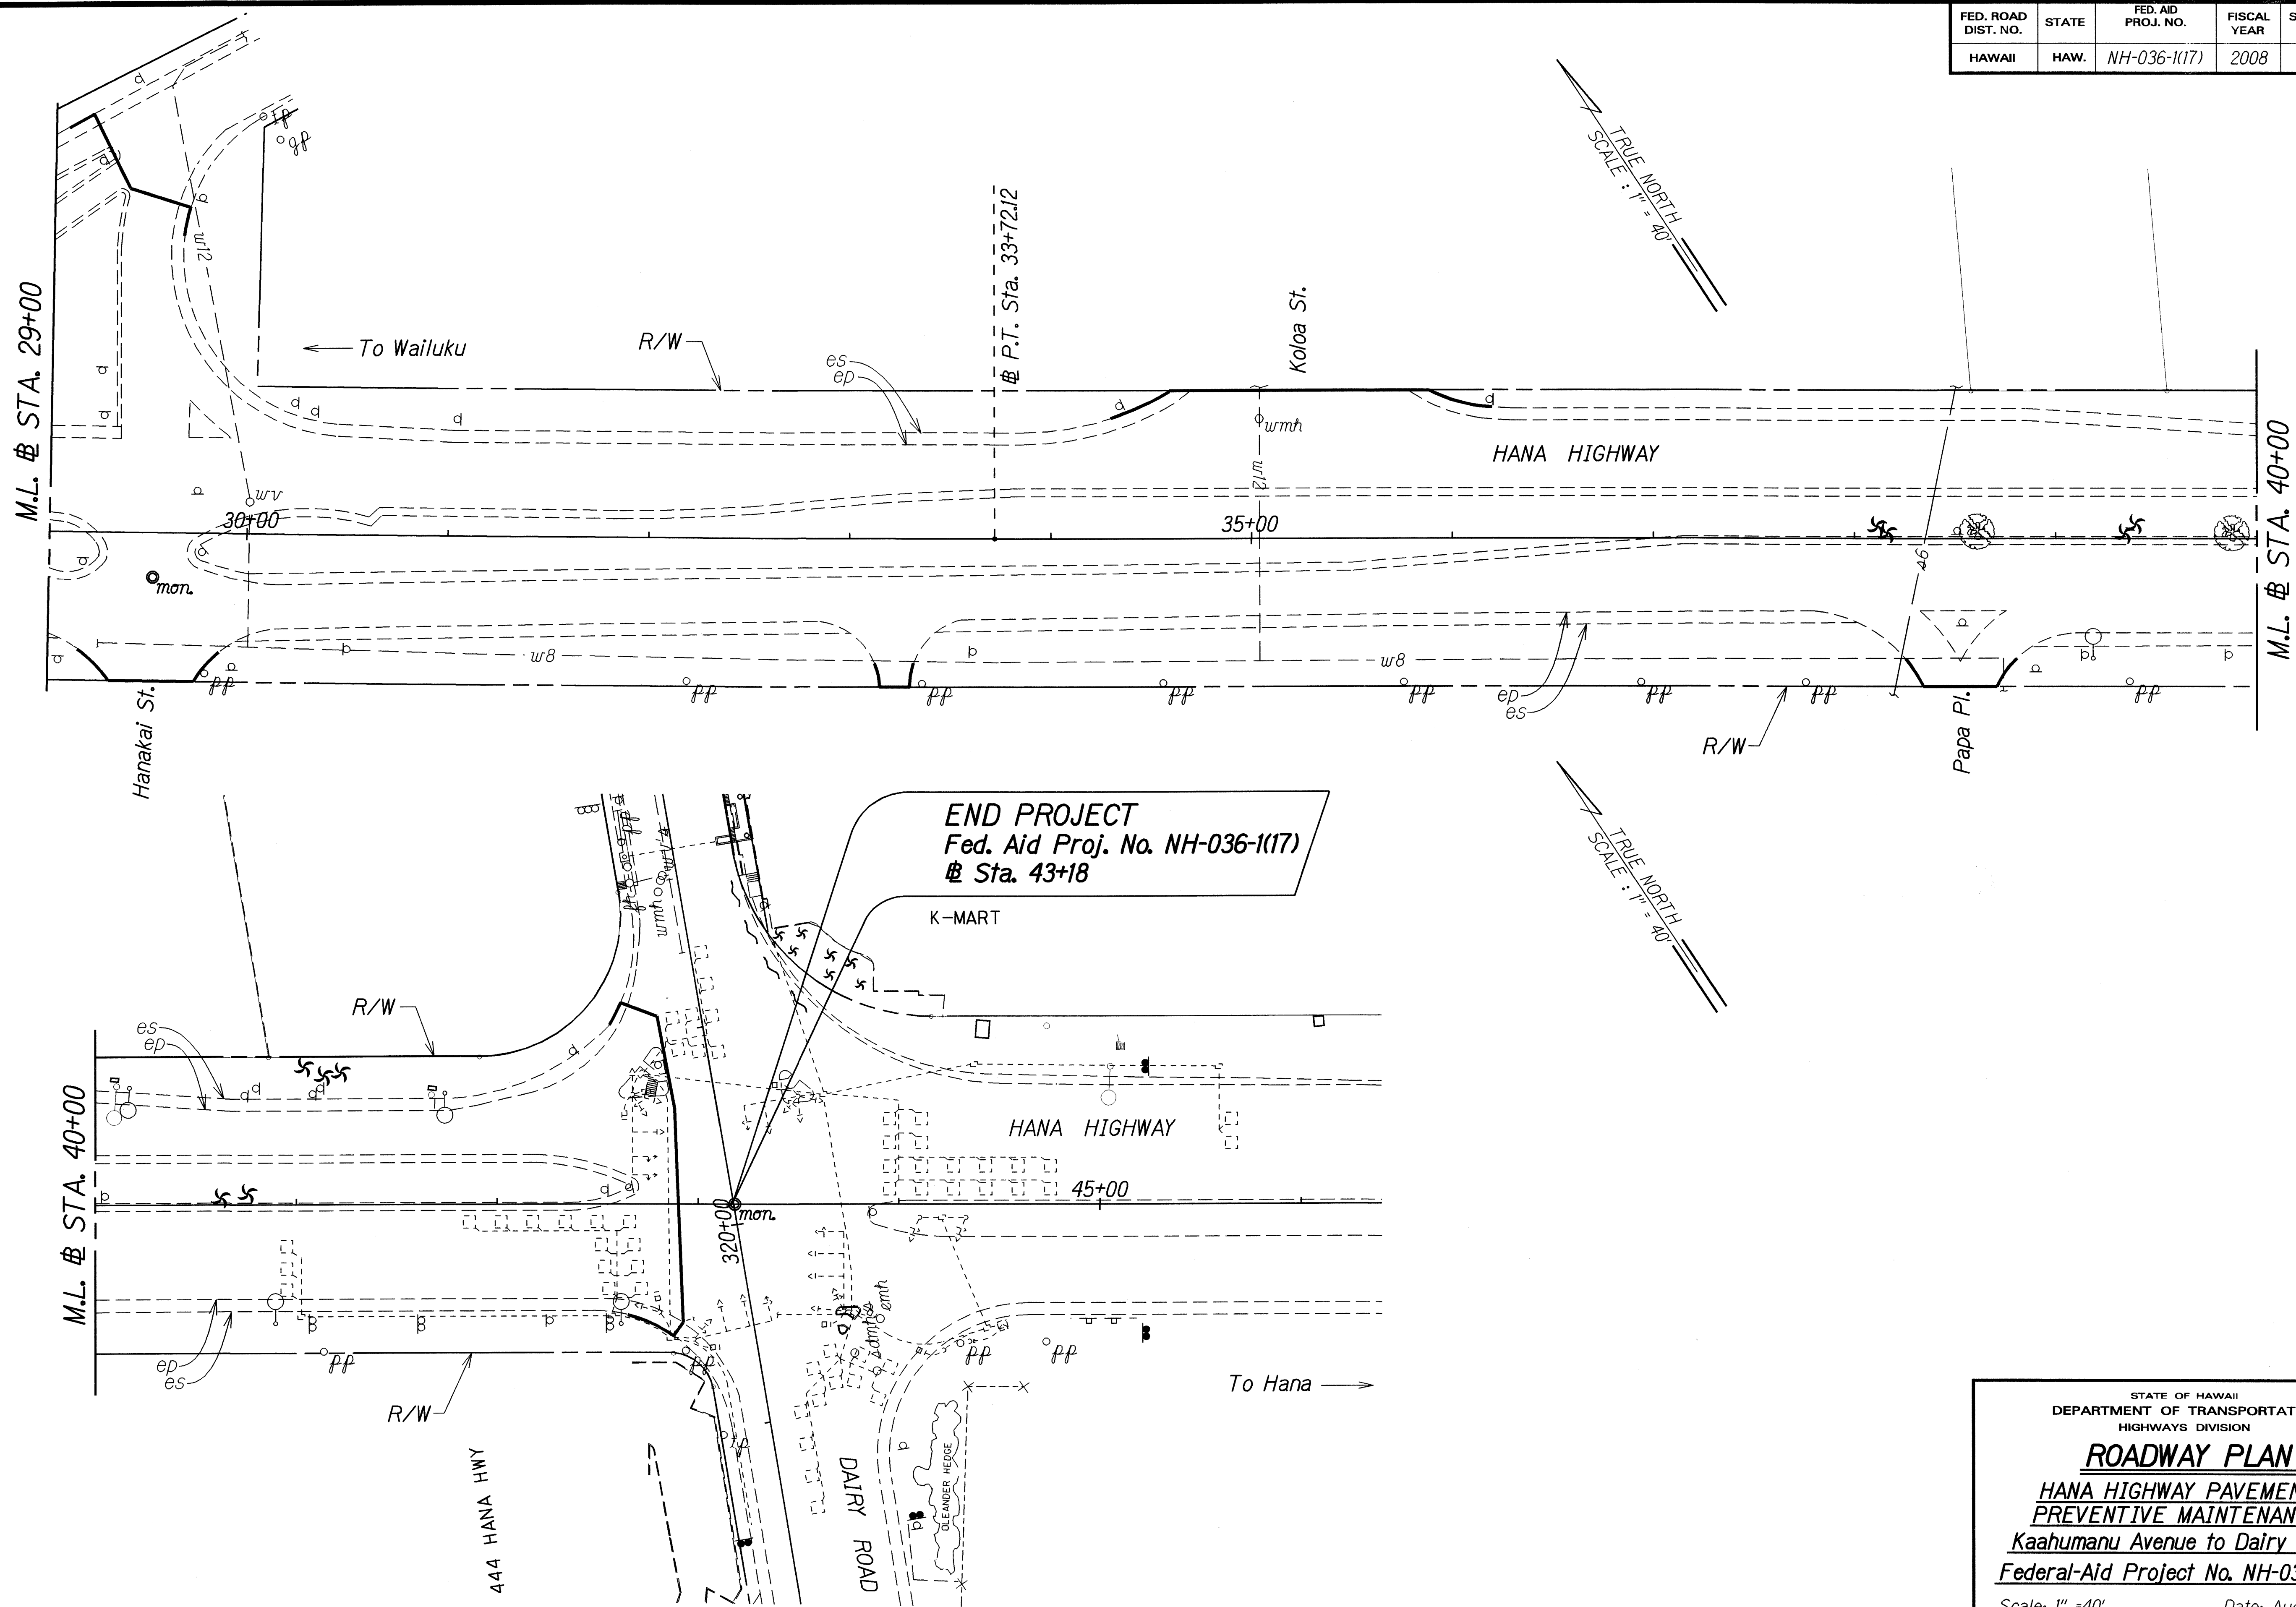

DESIGNED BY	DATE
DRIVEN BY	08/08
NOTED BY	
QUANTITIES BY	
CHECKED BY	

STATE OF HAWAII
DEPARTMENT OF TRANSPORTATION
HIGHWAYS DIVISION

ROADWAY PLAN
HANA HIGHWAY PAVEMENT
PREVENTIVE MAINTENANCE
Kaahumanu Avenue to Dairy Road
Federal-Aid Project No. NH-036-1(17)

Scale: 1" = 40' Date: August, 2008

SHEET No. 3 OF 3 SHEETS