
## GENERAL NOTES

- The project includes cold planing existing pavement, reconstructing weakened pavement areas, overlaying 2 inch Hot Mix Asphalt Pavement, installing pavement markings, installing guardrail Type 3 Strong Post W-Beam and end terminals, installing milled rumble strip, applying longitudinal joint stabilizer, adjusting centerline and reference monuments, and cleaning storm drains within the project limits.
- 2. The Contractor's attention is directed to the following Sections of the Special Provisions: Subsection 107.06 Contractor Duty Regarding Public Convenience, Subsection 104.11 Utilities and Services, Subsection 104.09 Maintenance of Traffic, and Section 645 - Work Zone Traffic Control.
- 3. At the end of each day's work, the Contractor shall remove all equipment and other obstructions to permit free and safe passage of public traffic.
- 4. The existence and location of underground utilities, manholes, monuments and structures as shown on the plans are from the latest available data but the accuracy is not guaranteed. The encountering of other obstacles during the course of work is possible. The Contractor shall be held liable for any damages incurred to the existing facilities and/or improvements as a result of his operations.
- 5. Existing drainage system will be functional at all times during construction. The Contractor is to furnish materials, equipment, labor, tools and incidentals necessary to maintain flow. This work shall be considered incidental to various contract items.
- 6. No material or equipment shall be stockpiled or otherwise stored within highway right-of-way except at locations designated in writing and approved by the Engineer.
- 7. After the project is completed, the Contractor shall restore grades and groundcover within the project limits to a condition equal or better than existing condition prior to construction.
- 8. All excess materials not needed for this project shall become the property of the Contractor. If disposed of, it shall be in accordance with the Environmental Protection Agency's policies and guidelines. This work shall be considered incidental to various contract items and will not be paid for separately.
- 9. The Contractor shall remove and dispose of all existing raised pavement markers and traffic tapes prior to Cold Planing. This work shall be considered incidental to Cold Planing and will not be paid for separately.
- 10. The Contractor shall notify the Engineer in writing, two (2) weeks prior to starting paving operations.
- 11. The Contractor shall contact Hawaii One Call Center for existence and location of underground utilities. Please call 811 or 1-800-551-8344.
- 12. Dressing of shoulder, sidewalk shall consist of cleaning, grubbing, grading, reshaping and compacting the unpaved shoulder with suitable materials as shown on the plans and or as directed by the Engineer. This works shall be incidental to various contract items.

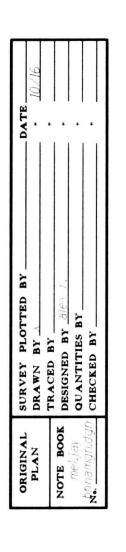

## <u>REQUIREMENTS OF STATE HISTORIC PRESERVATI</u>

Should historic sites such as walls, platforms, pavements and mou remains such as artifacts, burials, concentration of charcoal or s encountered during construction work, work shall cease in the imi vicinity of the find and the find shall be protected from further The Contractor shall immediately contact the State Historic Prese Division (243-5169), which will assess the significance of the find recommend an appropriate mitigation measure, if necessary.

Section 7 of the Endangered Species Act:

- To avoid impacts to listed seabirds, no night work will be allow
- To avoid impacts to the Hawaiian hoary bat, trees and shrubs than 15 feet will not be trimmed or cleared between June 1 and September 15.
- No utilities will be moved or realigned.
- No highway lighting will be installed or replaced.
- 5. All work will occur on existing roadways or within the paved p of the right-of-way.

Section 106 of the National Historic Preservation Act:

- If cultural materials are discovered during construction, all earth-moving activity within and around the immediate discover area will be diverted until a qualified archaeologist can asess nature and significance of the find.
- 2. If human remains are discovered, Hawaii Administrative Rule Chapter 300 states that further disturbances and activities sh in any area or nearby area suspected of overlie remains, and and the Maui Police Department will be contacted. The human will be treated in conformance with HAR 13-300 Subchapter 4, for Proper Treatment of Burial Sites and Human Skeletal Rem

		FED. ROAD DIST. NO.	STATE	PROJ. NO.	FISCAL YEAR	SHEET NO.	TOTAL SHEETS	
ION DIVISION		HAWAII	HAW.	36BC-02-17M	2017	3	42	
unds, or shells are								
mediate damage. ervation and		<u>LEGEND</u>						
		Resurfacing Limits						
		Reconstruction Areas						
	L	Existir	ng CS	Pipe				
wed. taller d	ep es	Existing Edge of Pavement Existing Edge of Shoulder						
		Existing Metal Guardrail						
	∃gdi	Existing Grated Drop Inlet						
	°pp	Existing Power Pole						
portions	°tp ©	Existing Telephone Pole						
	© <sub>mon.</sub> Ø <sub>MON.</sub>	Existing Monument Adjusted Monument						
		RM-3						
ry s the	þ	Existing Traffic Sign Wtih 1 Post						
	β	Existing Traffic Sign Wtih 2 Posts						
	Ŷ	Existing Highway Lighting Standard						
Title 13, hall cease SHPD remains "Procedures mains."	<sup>●</sup> ₩MH	Adjusted Water MH Frame/Cover						
	<sup>●</sup> ₩V	Adjusted Water Valve Box						
	-&-fh -&	Existing Fire Hydrant Existing Standpipe						
	-6- <sub>Д</sub> р <sup>•</sup> SMН	Adjusted Sewer MH Frame/Cover						
	SMH gdi	•		ted Drop In				

STATE OF HAWAII DEPARTMENT OF TRANSPORTATION HIGHWAYS DIVISION					
<u>GENERAL NOTES AND LEGEND</u>					
HANA HIGHWAY RESURFACING					
Hookipa Park to Kaupakalua Road					
Project No. 36BC-02-17M					
Date: December, 2016					
SHEET No. 1 OF 1 SHEETS					
2					

3