


PROJ. ENGINEER: C. 58000
 FIELD CHIEF: SLO.
 COMPUTER: SLO.
 PLOTTER: SLO.
 CHECKED BY: C. 58000

NOTE:
 Origin of Azimuths: "KAPUAI"
 Coordinates referred to: "KAPUAI"

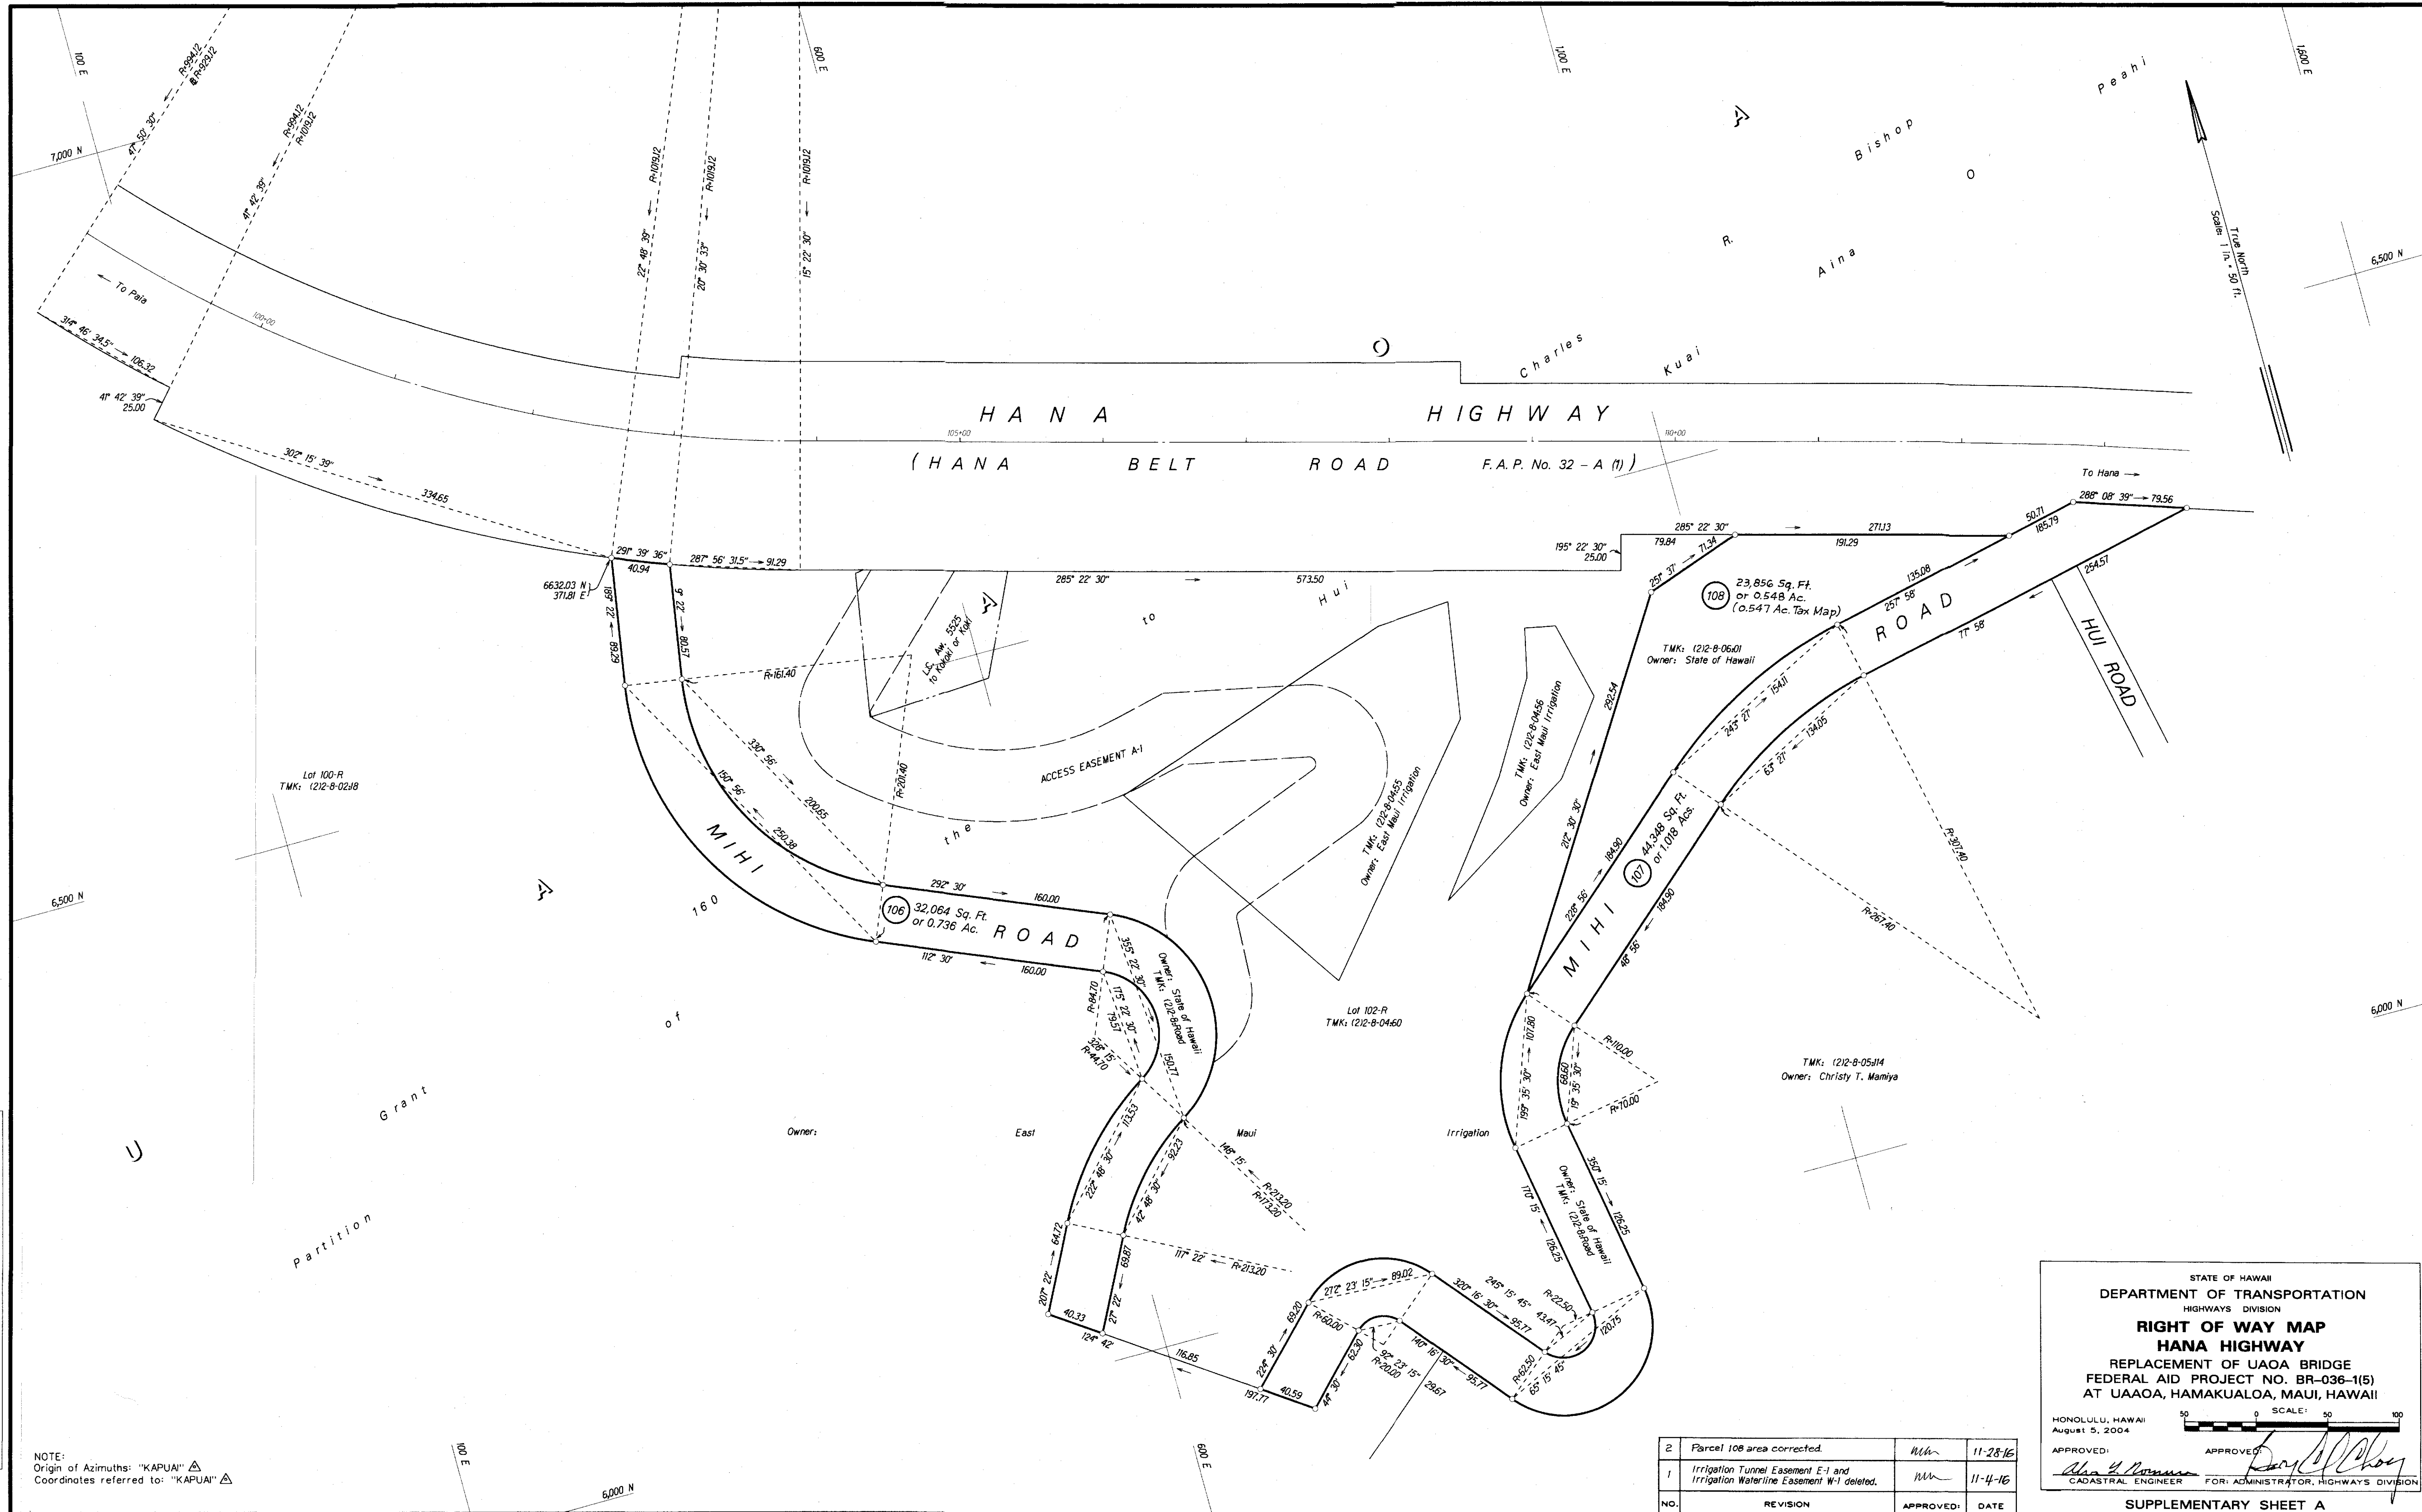

TAX MAP KEY: (212-8-Road, (212-8-06:01

2	Parcel 108 area corrected.	Mh	11-28-16
1	Irrigation Tunnel Easement E-1 and Irrigation Waterline Easement W-1 deleted.	Mh	11-4-16
NO.	REVISION	APPROVED:	DATE

STATE OF HAWAII
 DEPARTMENT OF TRANSPORTATION
 HIGHWAYS DIVISION
RIGHT OF WAY MAP
HANA HIGHWAY
 REPLACEMENT OF UAOA BRIDGE
 FEDERAL AID PROJECT NO. BR-036-1(5)
 AT UAAOA, HAMAKUALOA, MAUI, HAWAII

HONOLULU, HAWAII
 August 5, 2004

APPROVED: *Alvin H. Hansen*
 CADASTRAL ENGINEER

APPROVED: *Darryl J. Choy*
 FOR ADMINISTRATOR, HIGHWAYS DIVISION

SCALE: 1" = 50' 0"

SUPPLEMENTARY SHEET A

22" x 36" - 5.5 SQ. FT.

P.H. 746

